


ALL DESIGN, REVISIONS, APPROVALS, AND PLANS SHALL NOT BE LOANED, REPRODUCED OR INCORPORATED IN ANY MANNER, WITH OR WITHOUT PERMISSION FROM FLORENCE DESIGN STUDIO. FOR ANY PURPOSE WHATSOEVER WITHOUT THE WRITTEN CONSENT OF FLORENCE DESIGN STUDIO. © 2010

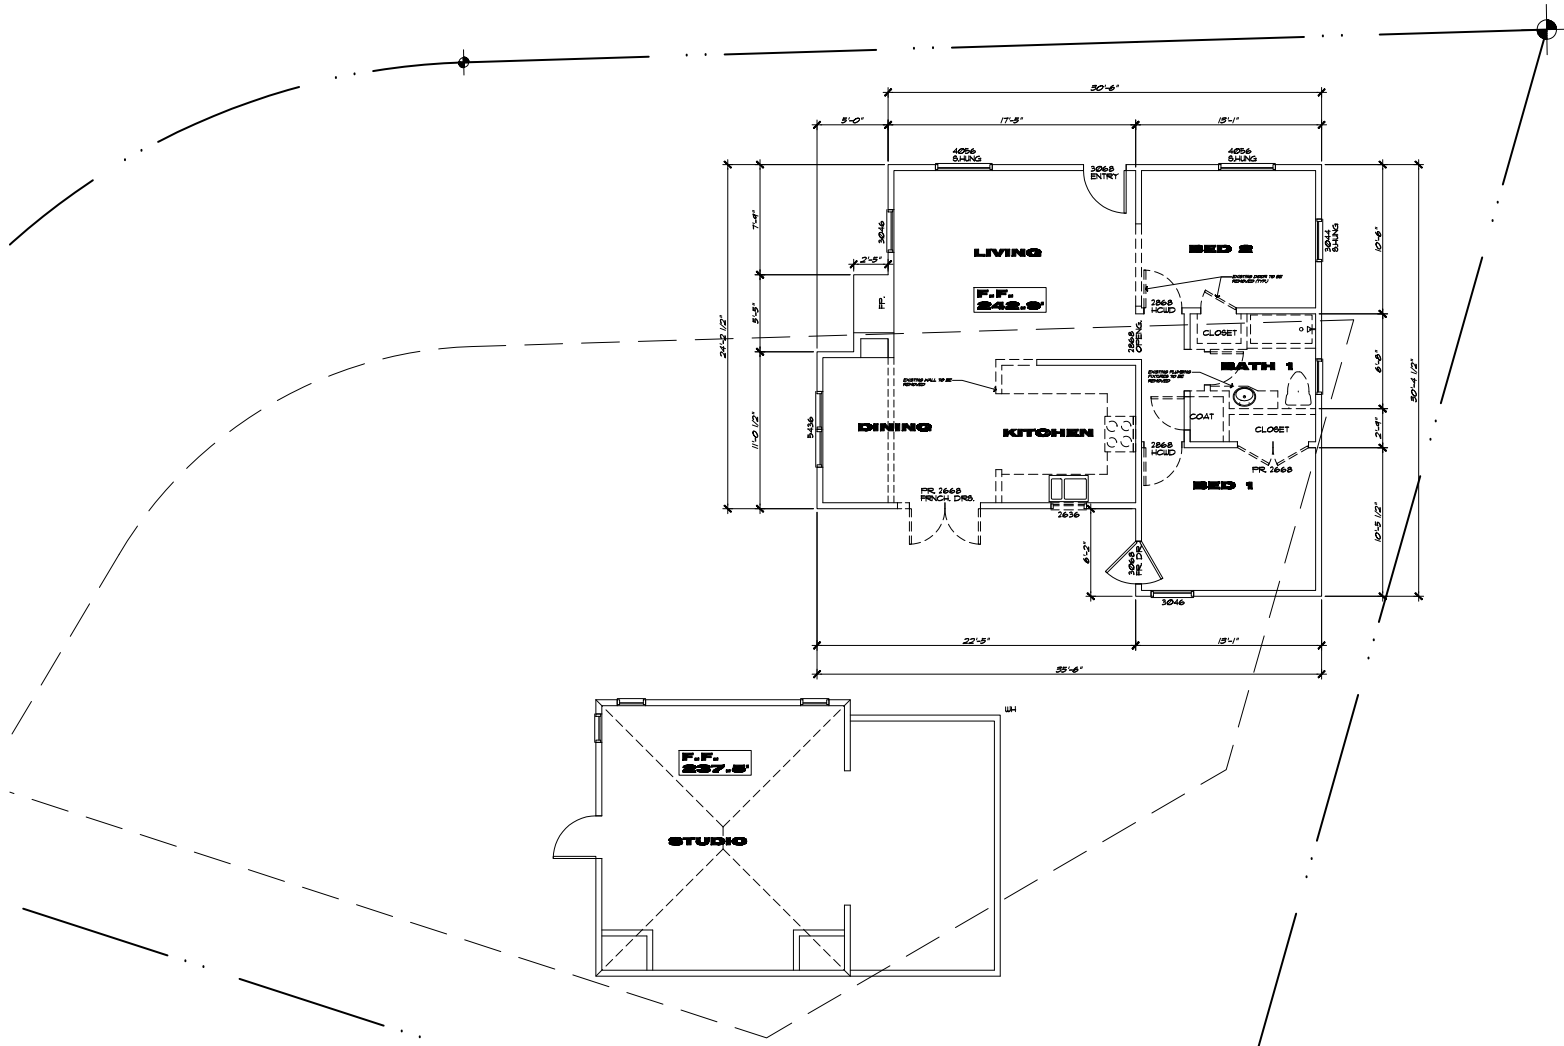

SITE PLAN LEGEND:

	EXISTING STUD HALL TO REMAIN
	EXISTING STUD HALL TO BE REMOVED
	NEW C.M.U. WALL
	NEW 16" x 16" QUARTZITE OVER 4" CONCRETE SLAB
	PROPOSED PERMEABLE PAVING

EXISTING FLOOR PLANS
SCALE: 1/4"=1'-0"

DATE: 5/4/11	REVISIONS:
1st SUBMITTAL:	