

# NOWLIN RESIDENCE

## MAY 22, 2018



wildtribedesigncompany@gmail.com


CLARKE AND PAMA  
NOWLIN

COVER SHEET



Project number	084	A100
Date	5.22.18	
Drawn by	Author	
Checked by	Checker	Scale

5/22/2018 2:39:04 PM



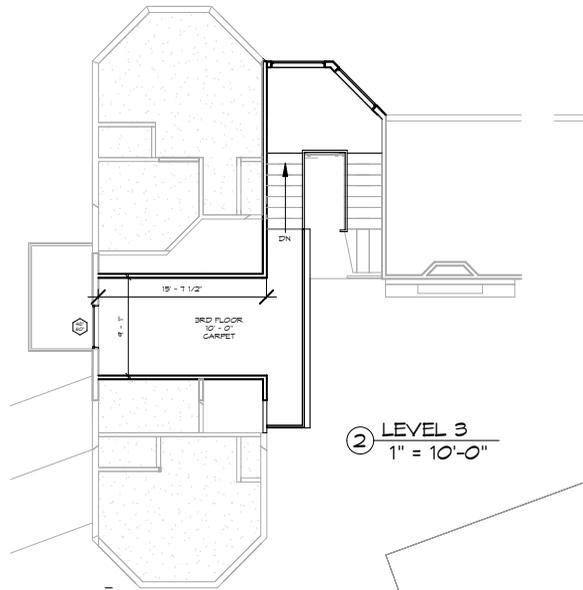

② LEVEL 3  
1" = 10'-0"

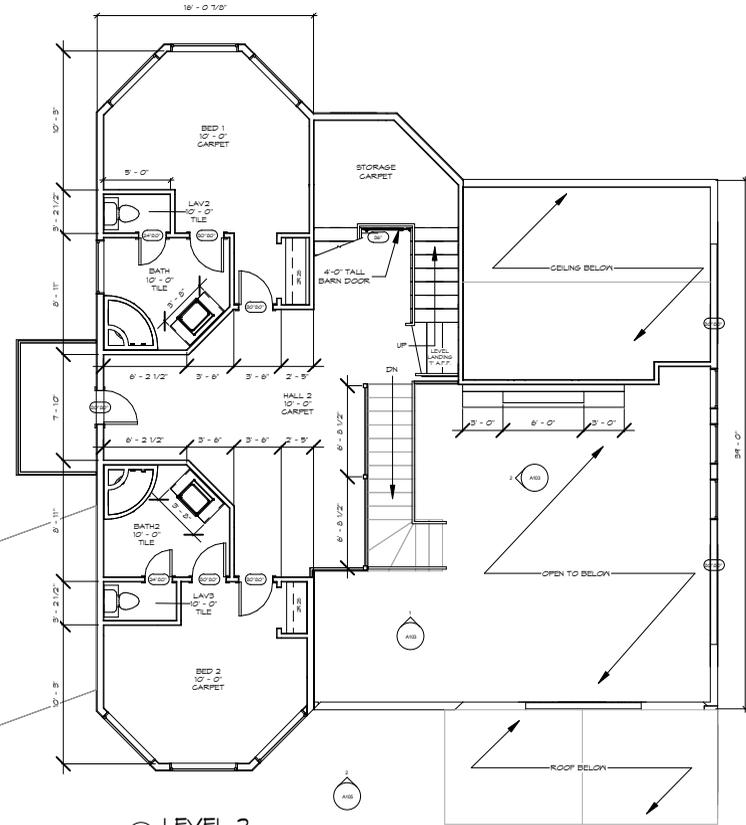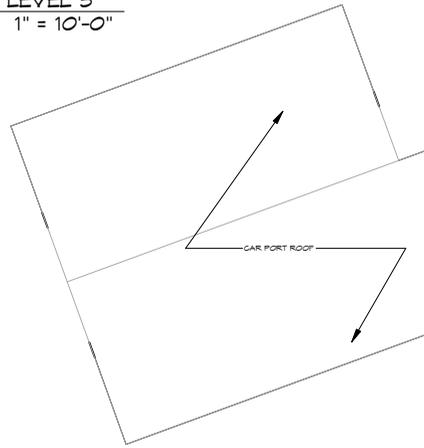

① LEVEL 2  
1/8" = 1'-0"




wildtribedesigncompany@gmail.com

CLARKE AND PAMA  
NOWLIN

SECOND FLOOR PLAN

Project number	084	A102
Date	5.22.18	
Drawn by	Trent Tiger	
Checked by	Not for Construction	Scales indicated

5/22/2018 2:39:06 PM

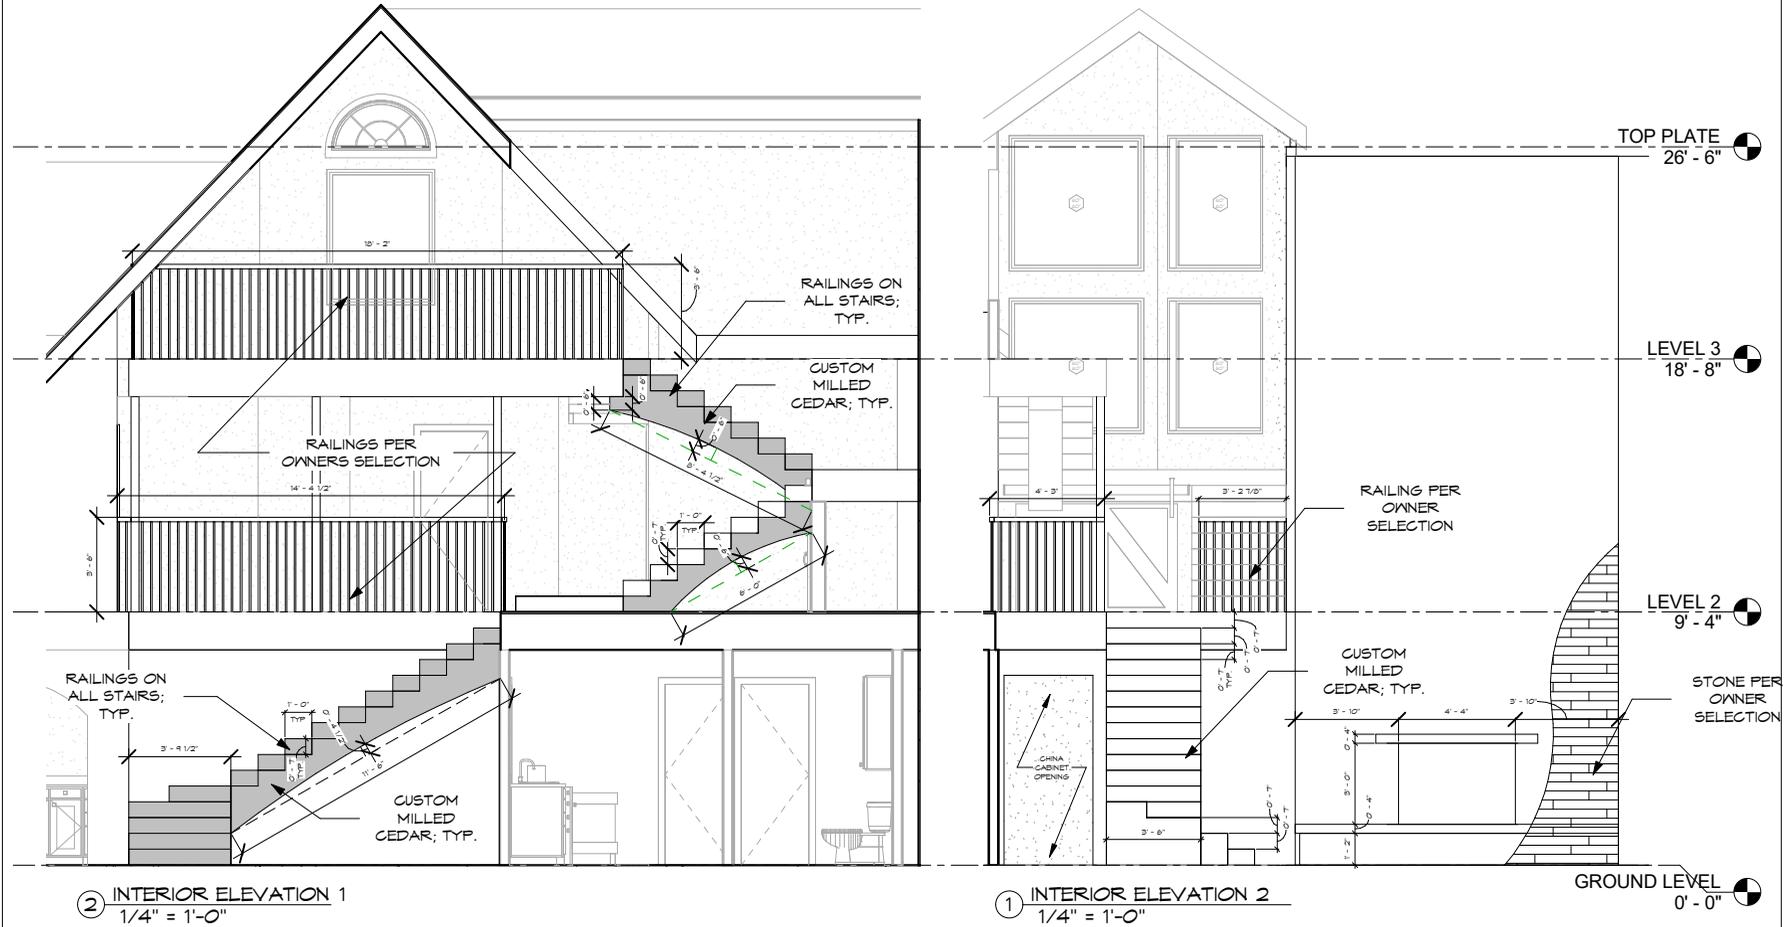

wildtribedesigncompany@gmail.com

CLARKE AND PAMA  
NOWLIN

INTERIOR ELEVATIONS

Project number	084	A103
Date	5.22.18	
Drawn by	Author	
Checked by	Checker	
		Scale 1/4" = 1'-0"




*Wild Tribe*  
DESIGN COMPANY  
wildtribedesigncompany@gmail.com


CLARKE AND PAMA  
NOWLIN

EXTERIOR ELEVATIONS

Project number	084	A105
Date	5.22.18	
Drawn by	Author	
Checked by	Checker	
		Scale 1/8" = 1'-0"

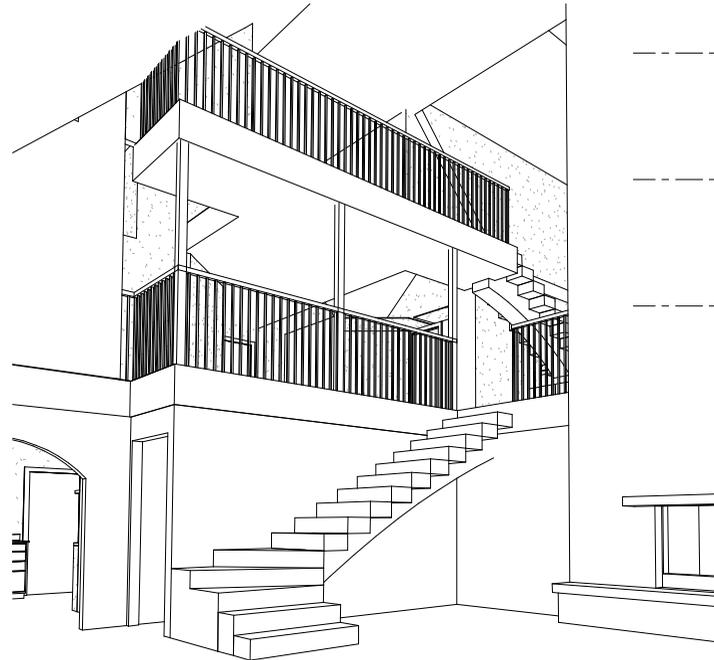

③ 3D View 1

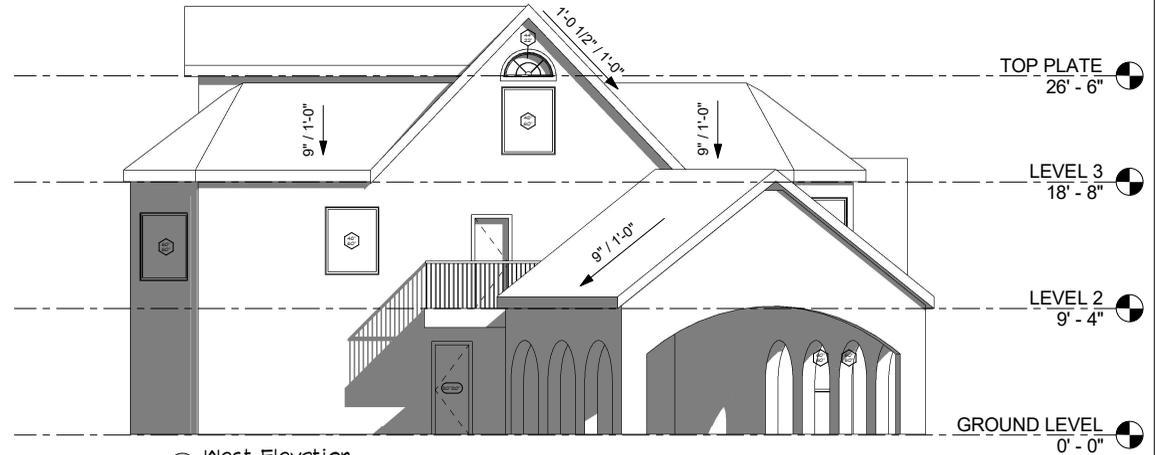

② West Elevation  
1/8" = 1'-0"



① East Elevation  
1/8" = 1'-0"

  
 wildtribedesigncompany@gmail.com

CLARKE AND PAMA  
NOWLIN

**EXTERIOR ELEVATIONS**

Project number	084	<b>A106</b>
Date	5.22.18	
Drawn by	Author	
Checked by	Checker	
		Scale 1/8" = 1'-0"