




LEFT SIDE ELEVATION

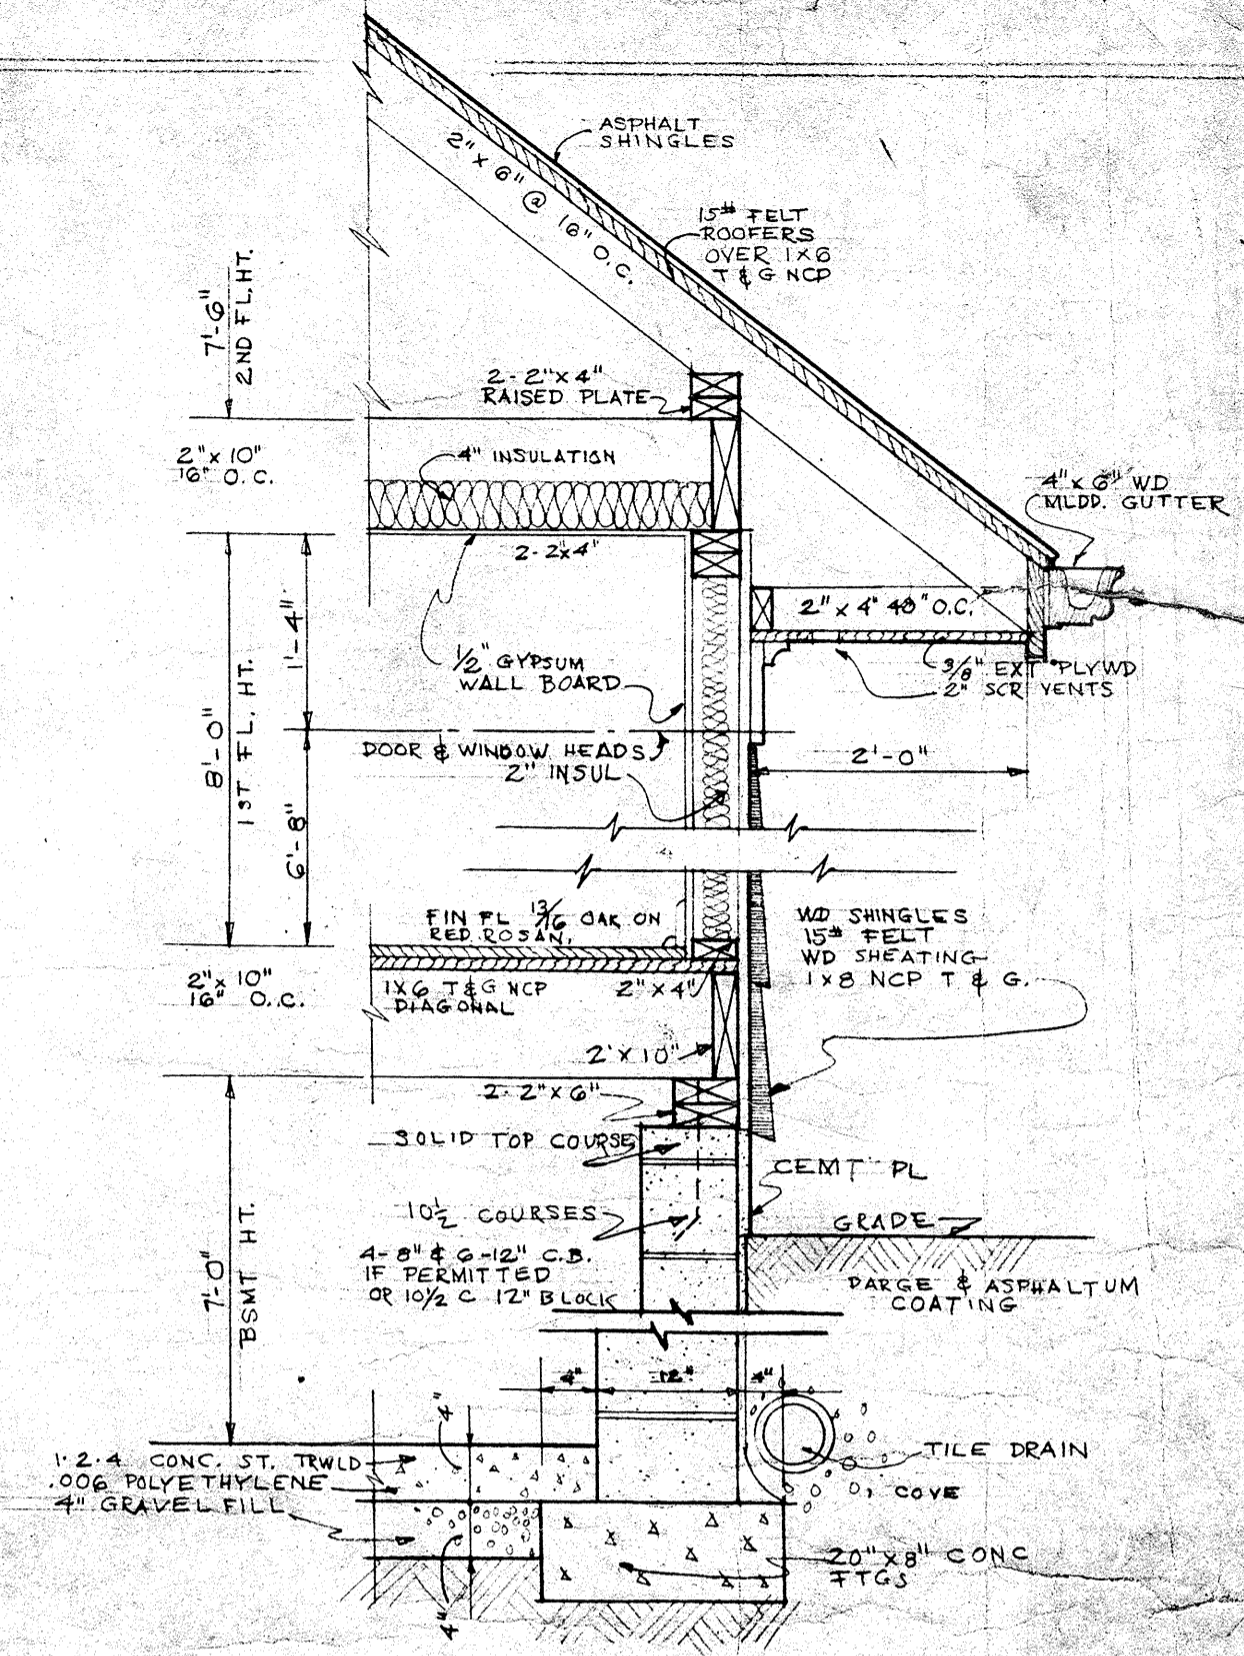

TYPICAL WALL SECTION
SCALE 3/4" = 1'-0"

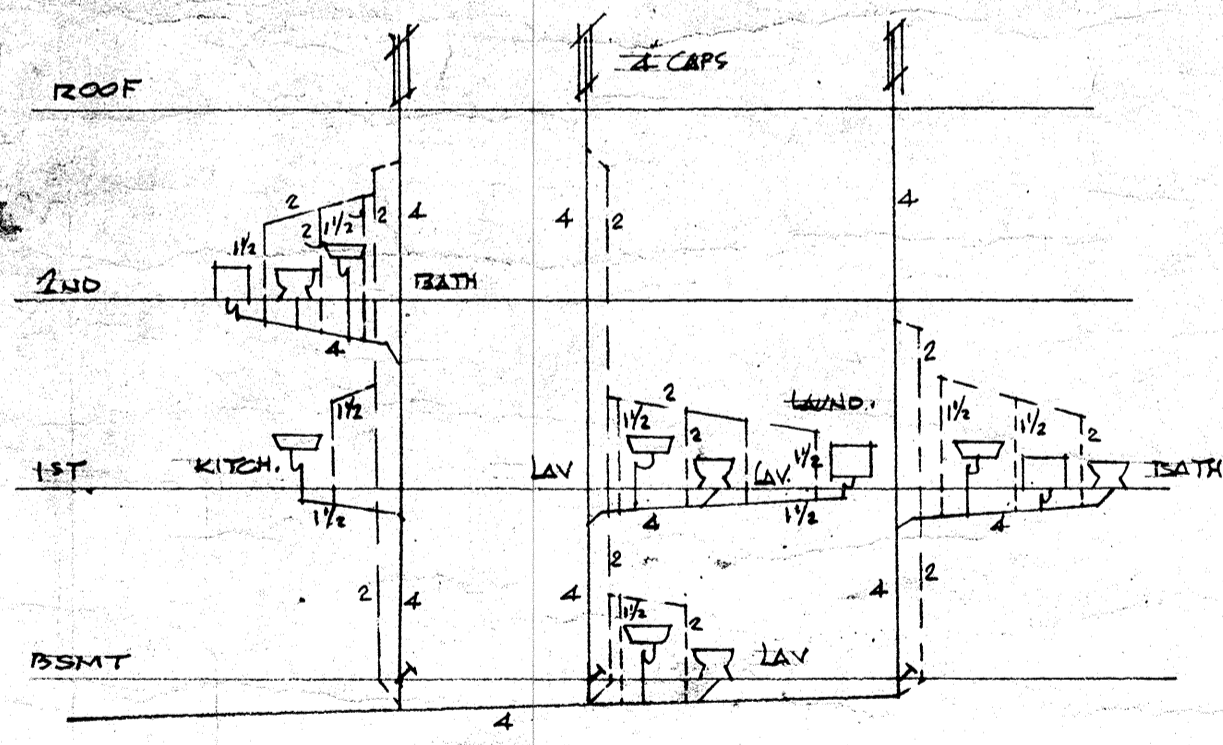

PLUMBING
NO SCALE

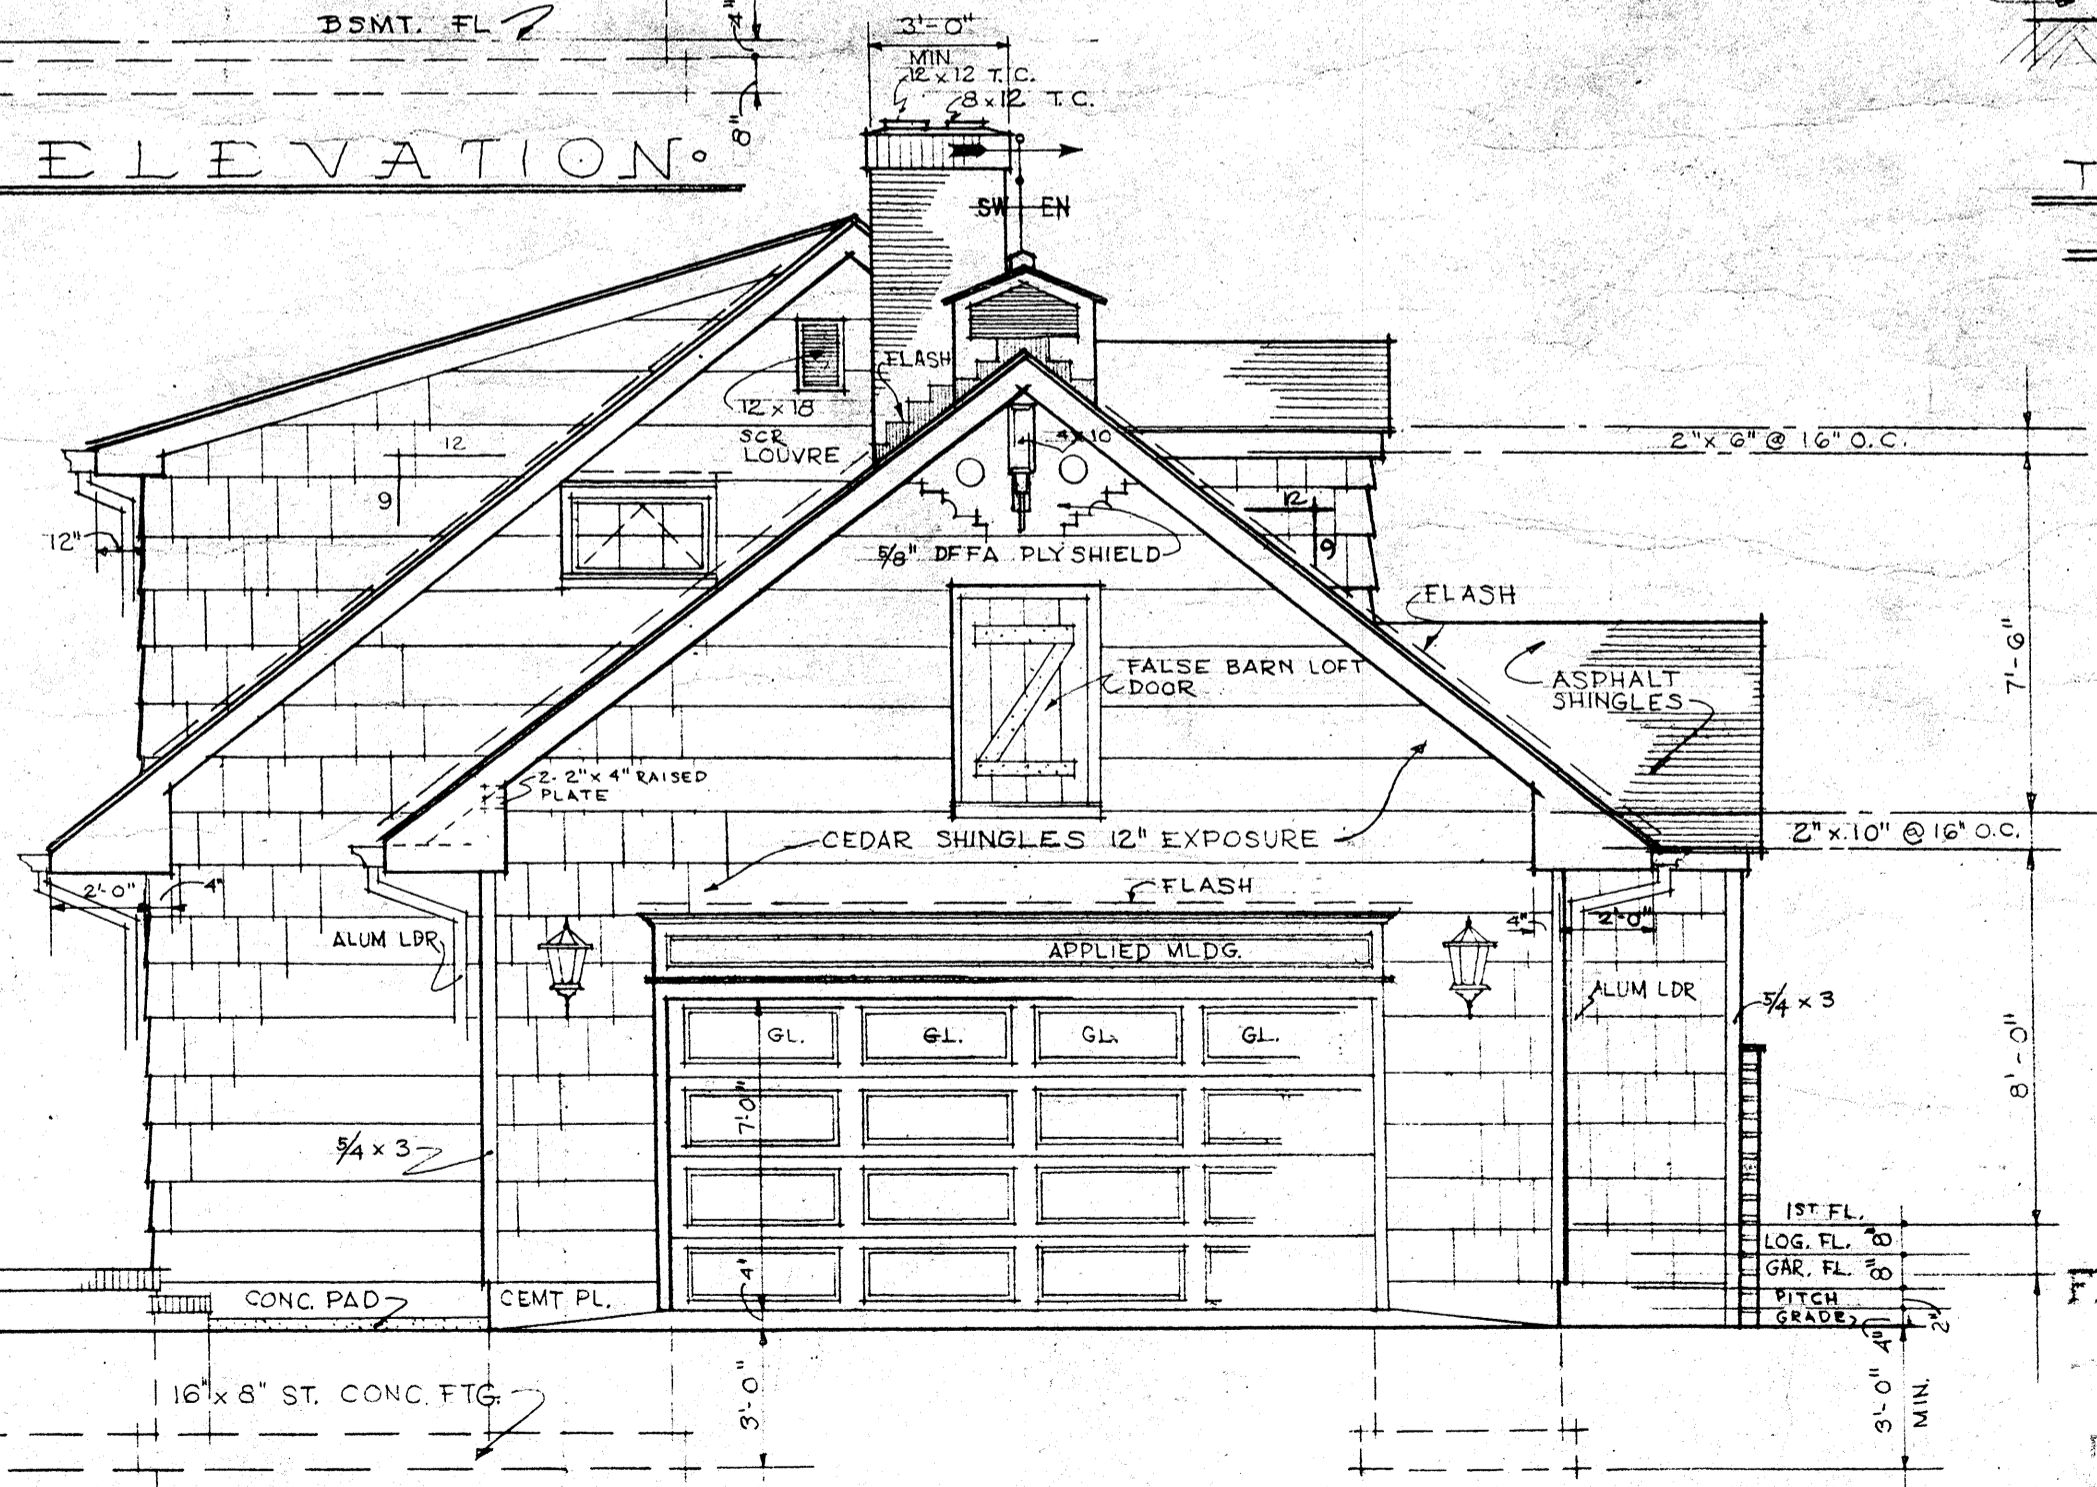

RIGHT SIDE ELEVATION

FENICK • A • VOGEL A.I.A.
ARCHITECT

RM. 75, 117 W. 43 ST., N.Y. 98

C-2643
no. 6043 dwg. 2 of

Scale	1/2" = 1'-0"
Date	OCT. 10, 61
Drawn	SR
Revised	