

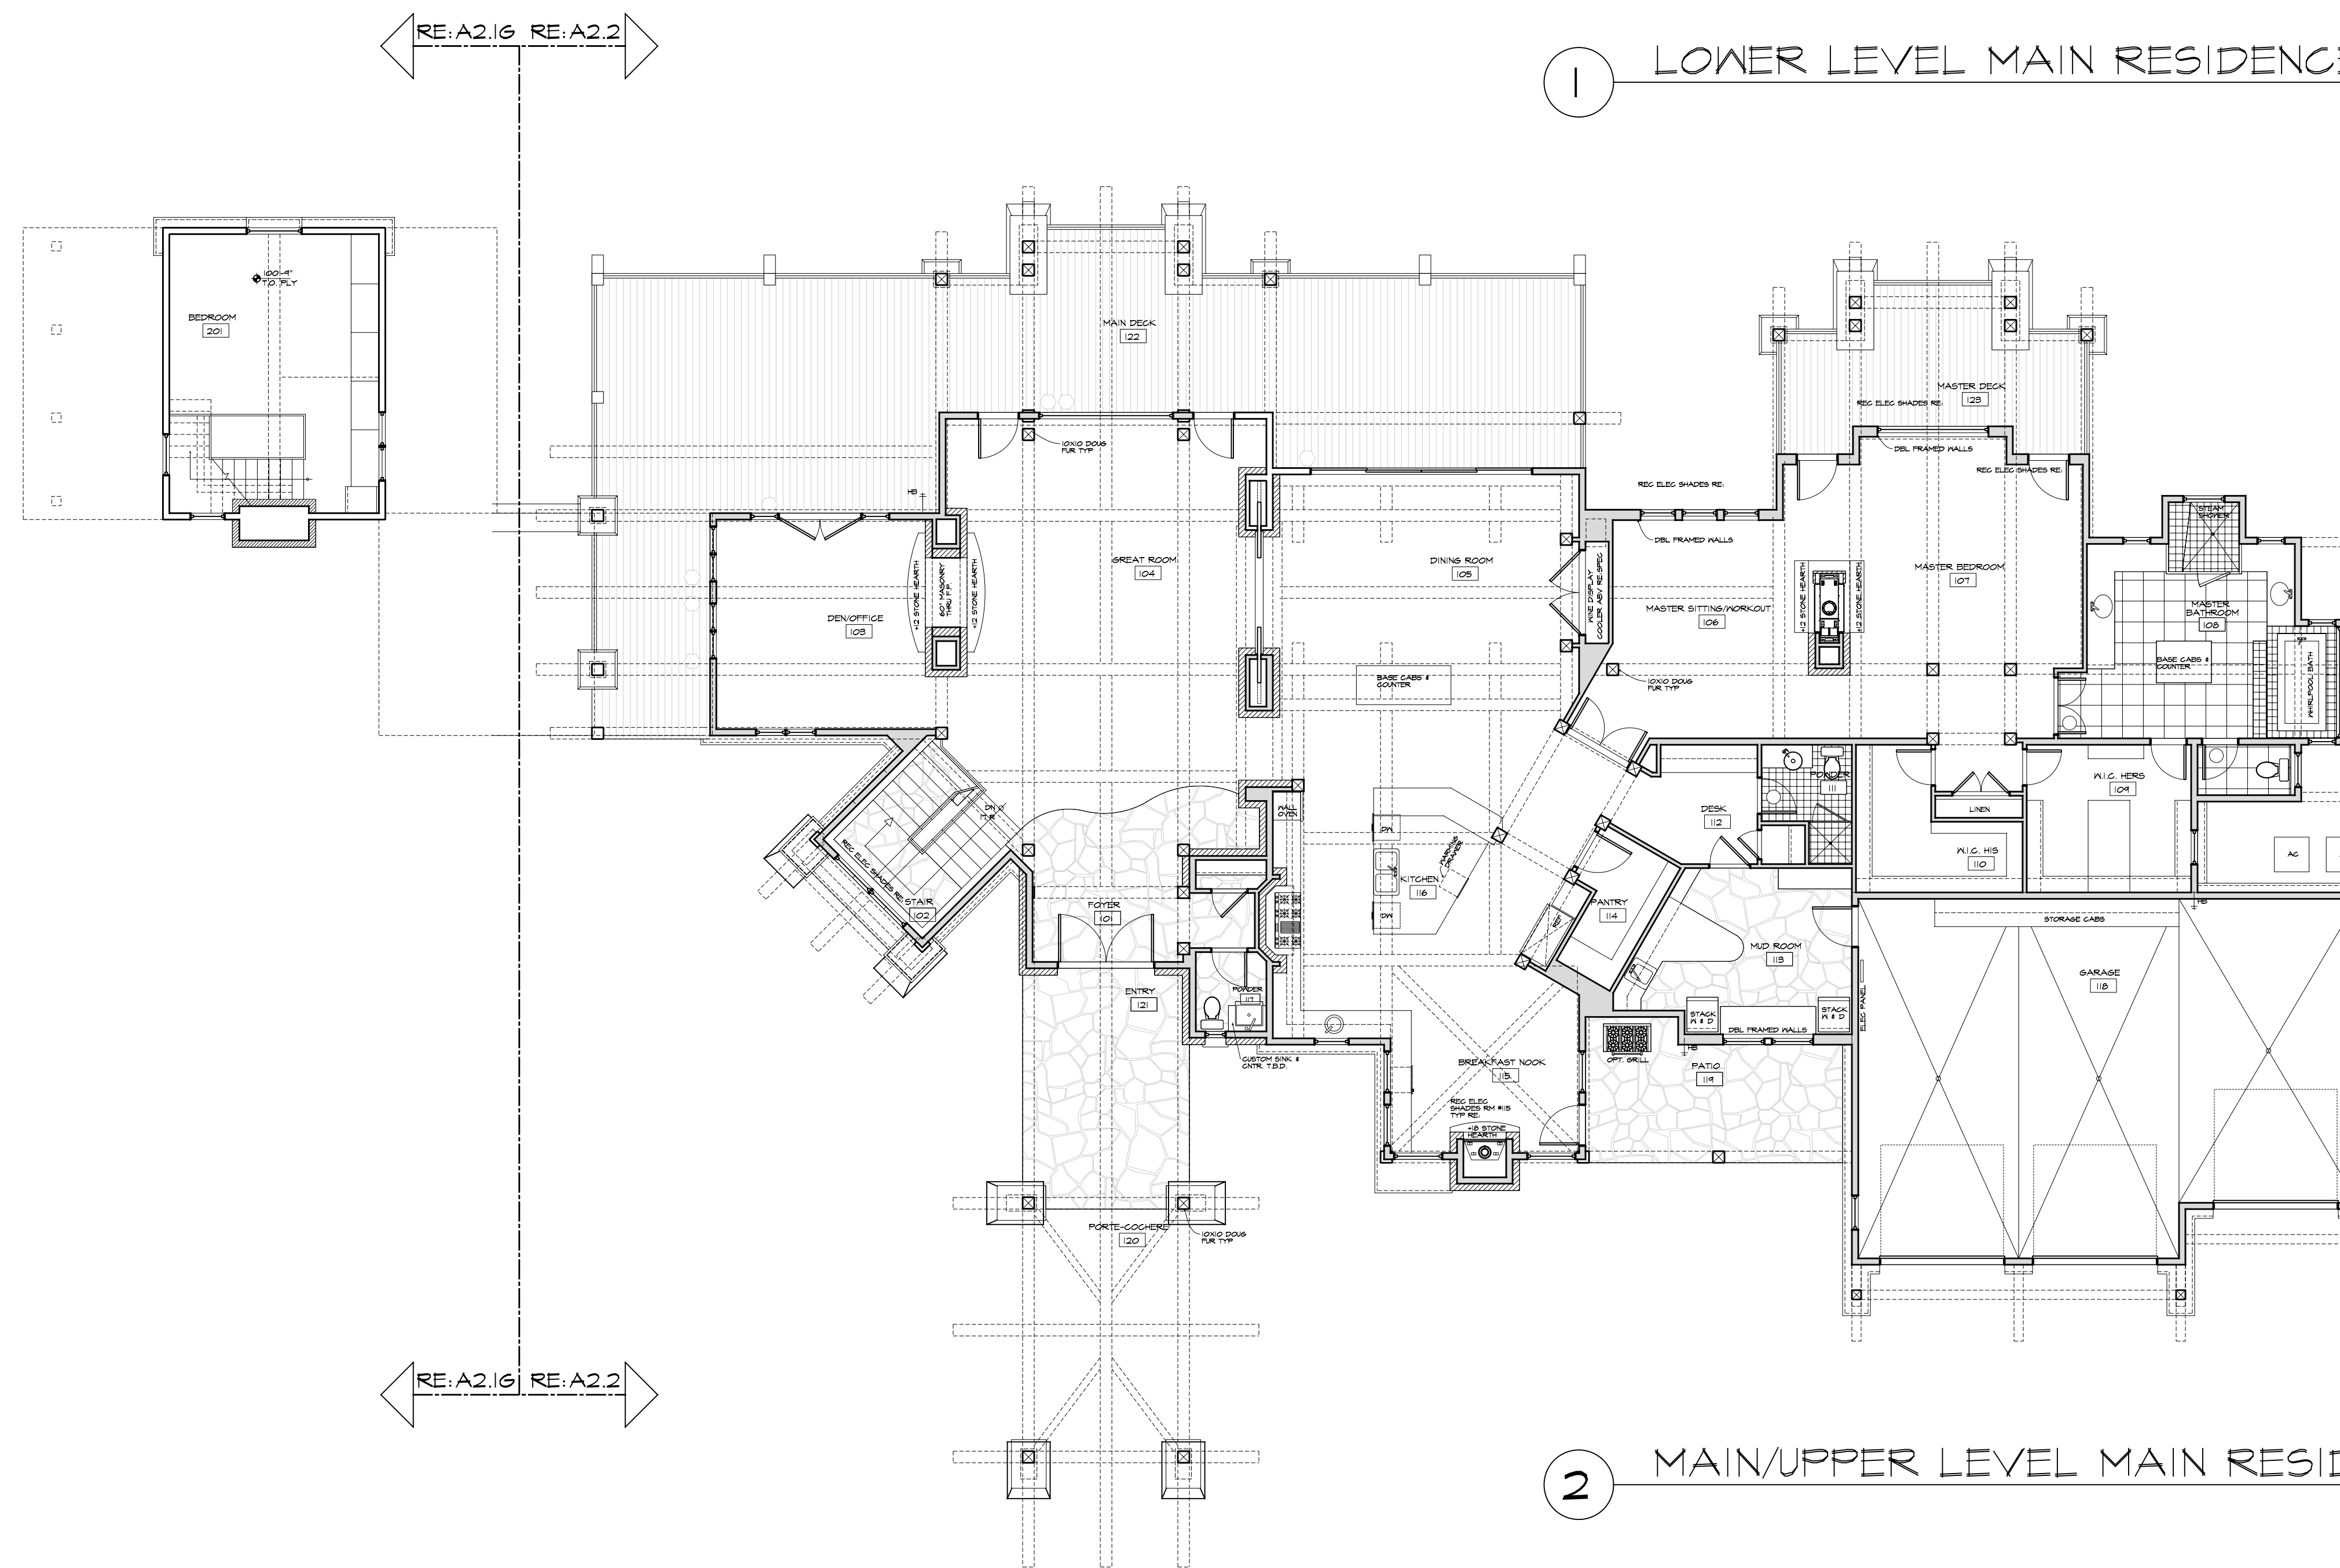


1 LOWER LEVEL MAIN RESIDENCE/GUEST HOUSE
1/8" = 1'-0"

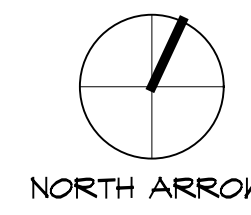

2 MAIN/UPPER LEVEL MAIN RESIDENCE/GUEST HOUSE
1/8" = 1'-0"

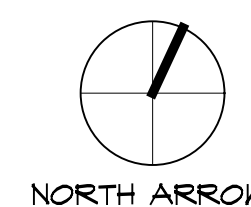

KS

405 ANGLERS DRIVE
SUITE C
PO BOX 888 388
STEAMBOAT SPRINGS
COLORADO 80488
970.861.0000
970.861.0011 FAX

Architecture
Planning
Interiors

THE CLARENDON
RESIDENCE
Marathon
LOT D1 @ STEAMBOAT SPRINGS

ISSUE:

PERMIT SET
05.20.08

PROJECT NUMBER: 0730
DRAWN BY: CS
SHEET TITLE:
OVERALL FLOOR PLANS
SHEET NUMBER:

A2.0