


1 First Floor Plan Plain
1/8" = 1'-0"

5635 Arbor Hill RD

No.	Description	Date

FIRST FLOOR PLAN	
Project number 002	A-1.9
Date 09/25/2024	
Scale 1/8" = 1'-0"	

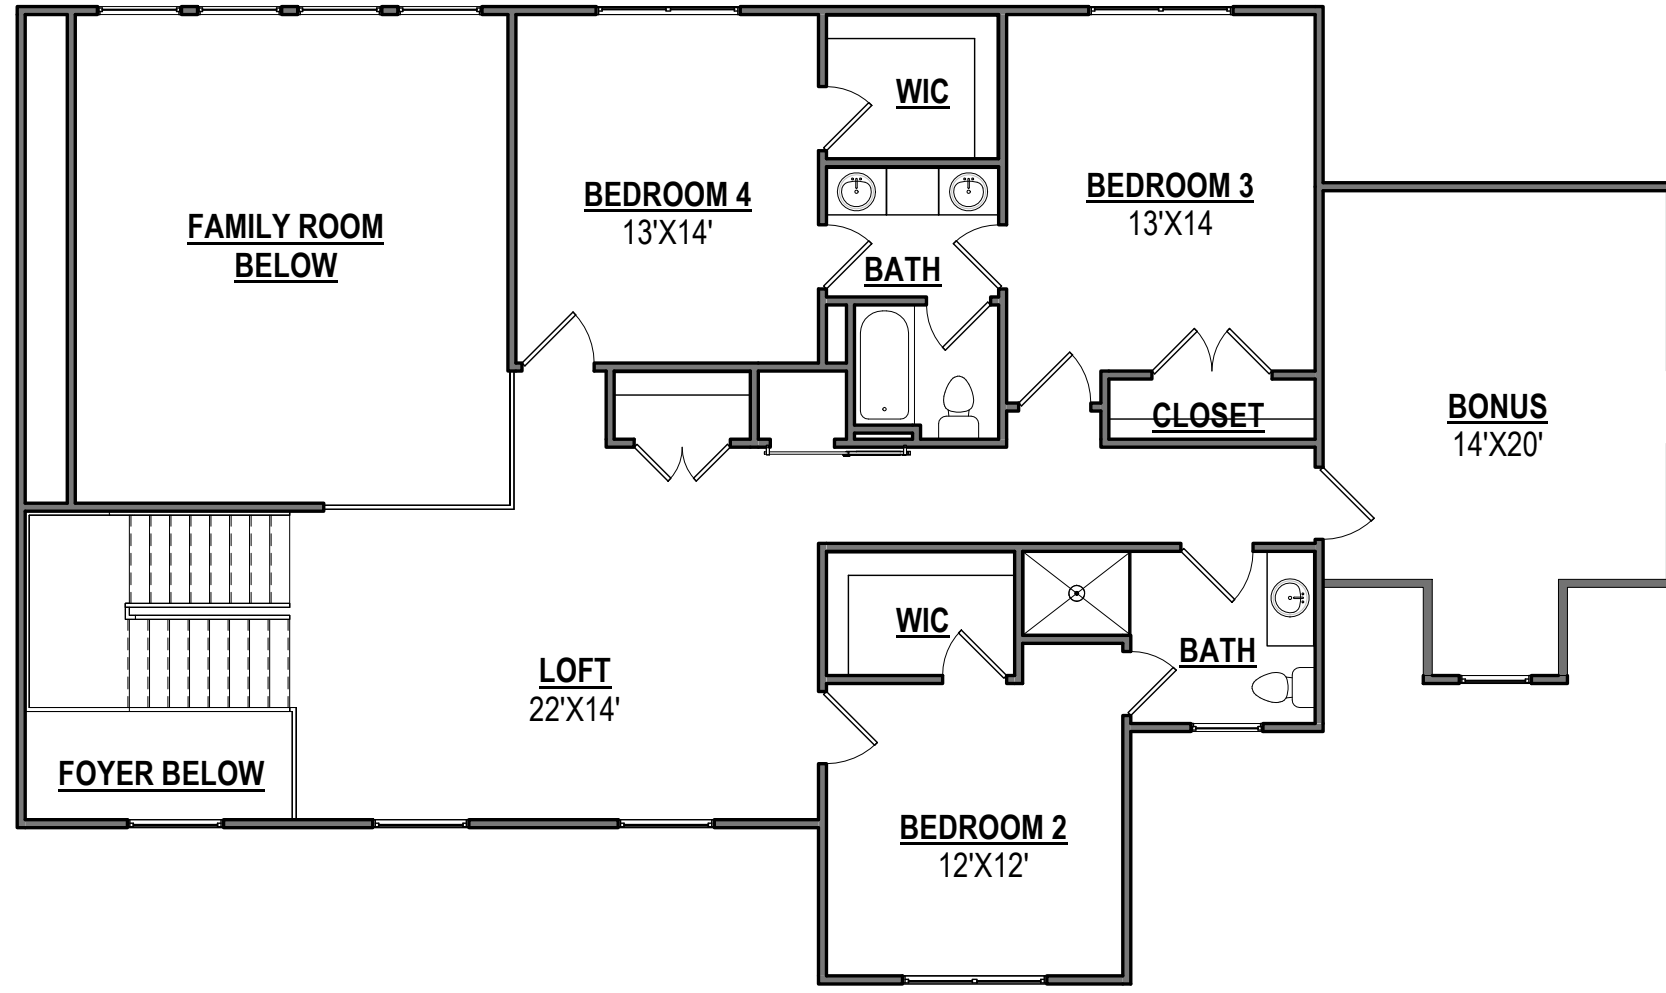


① Second Floor Plan PLAIN
1/8" = 1'-0"

5635 Arbor Hill RD

No.	Description	Date

SECOND FLOOR PLAN		A-1.10
Project number	002	
Date	09/25/2024	Scale 1/8" = 1'-0"

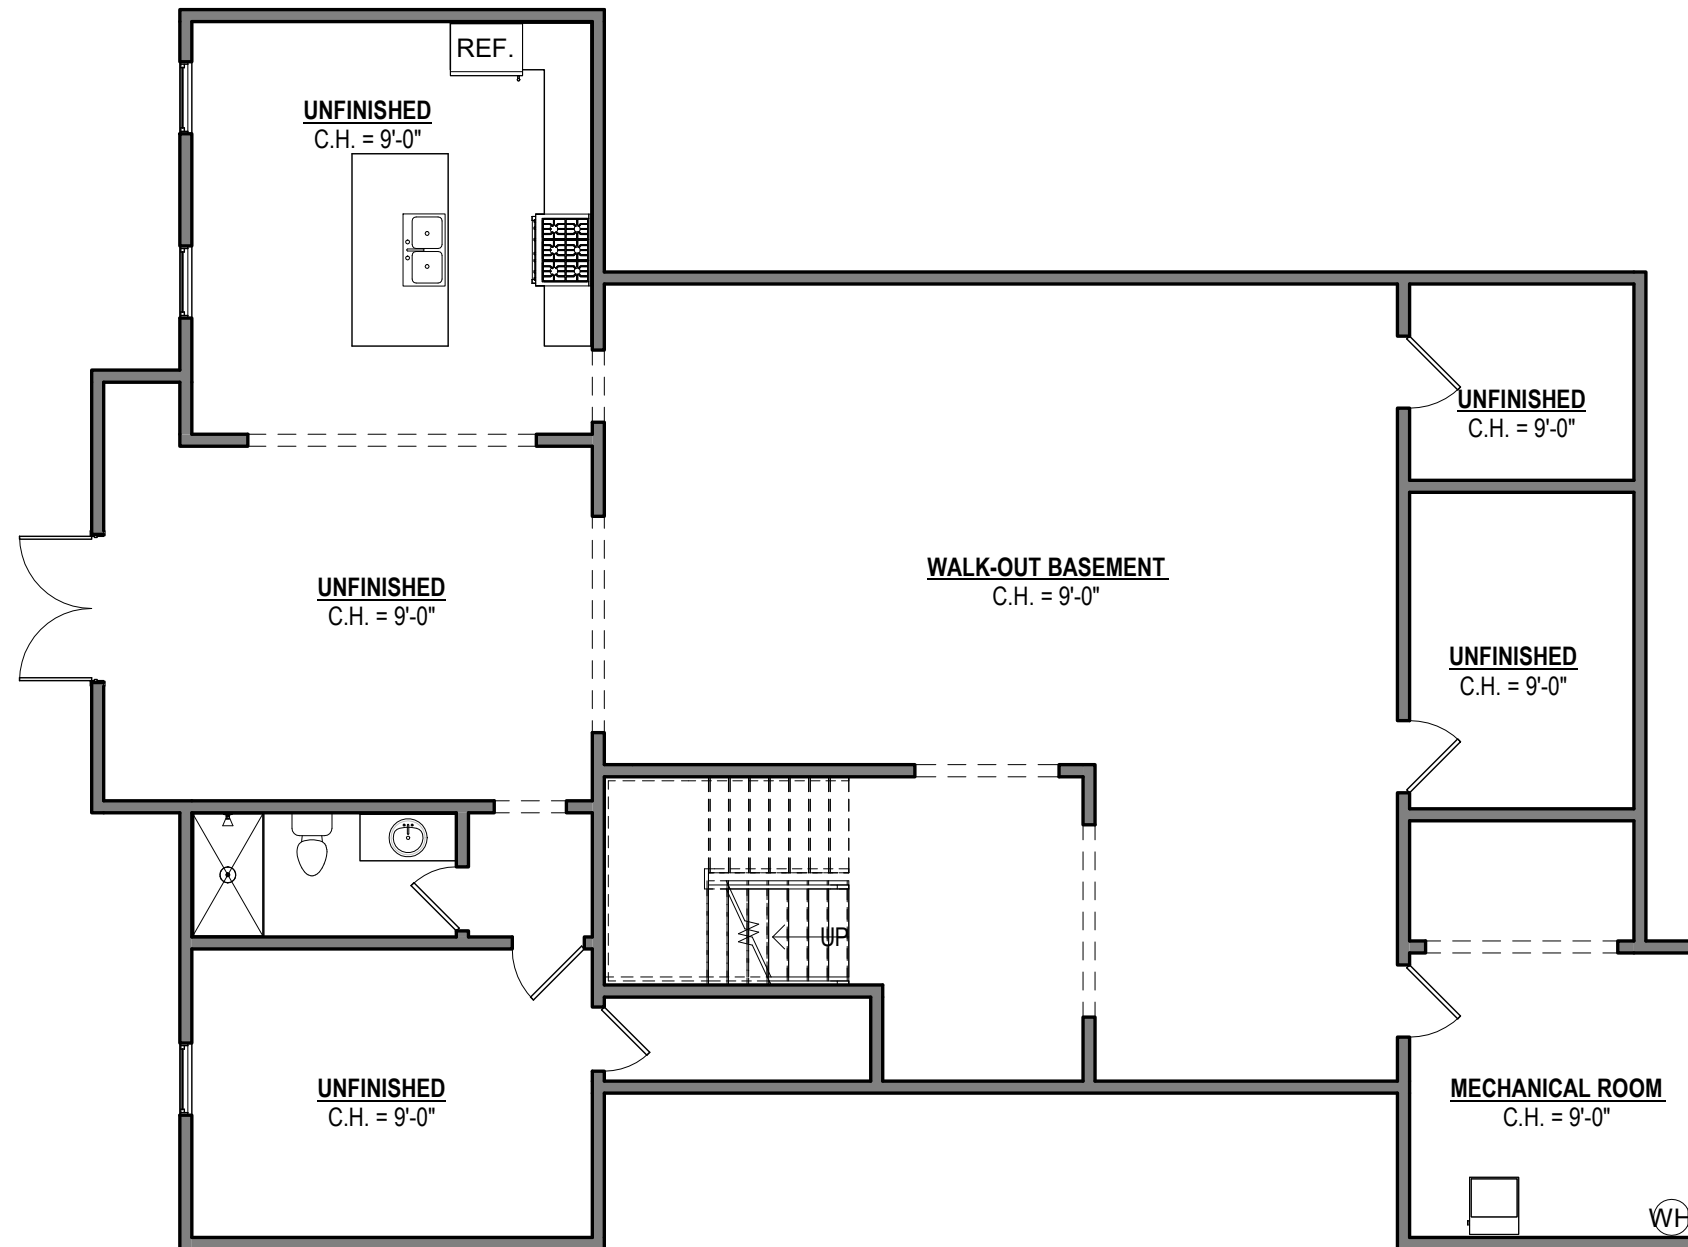

① BASEMENT PLAN Copy 1
1/8" = 1'-0"

5635 Arbor Hill RD

No.	Description	Date

BASEMENT FLOOR PLAN	
Project number 002	A-1.11
Date 09/25/2024	
Scale 1/8" = 1'-0"	