


LOWER LEVEL FLOOR PLAN  
SCALE: 1/4" = 1'-0"

GUEST SUITE GARAGE  
SCALE: 1/4" = 1'-0"

PROJECT NUMBER:	470
DATE:	11/18/11
PROJECT ARCHITECT:	DAVID J. MORTER
STRUCTURAL ARCHITECT:	DAVID J. MORTER
MECHANICAL ENGINEER:	DAVID J. MORTER
ELECTRICAL ENGINEER:	DAVID J. MORTER
DATE:	11/18/11
REVISION:	
CONSTRUCTION DOCUMENT:	

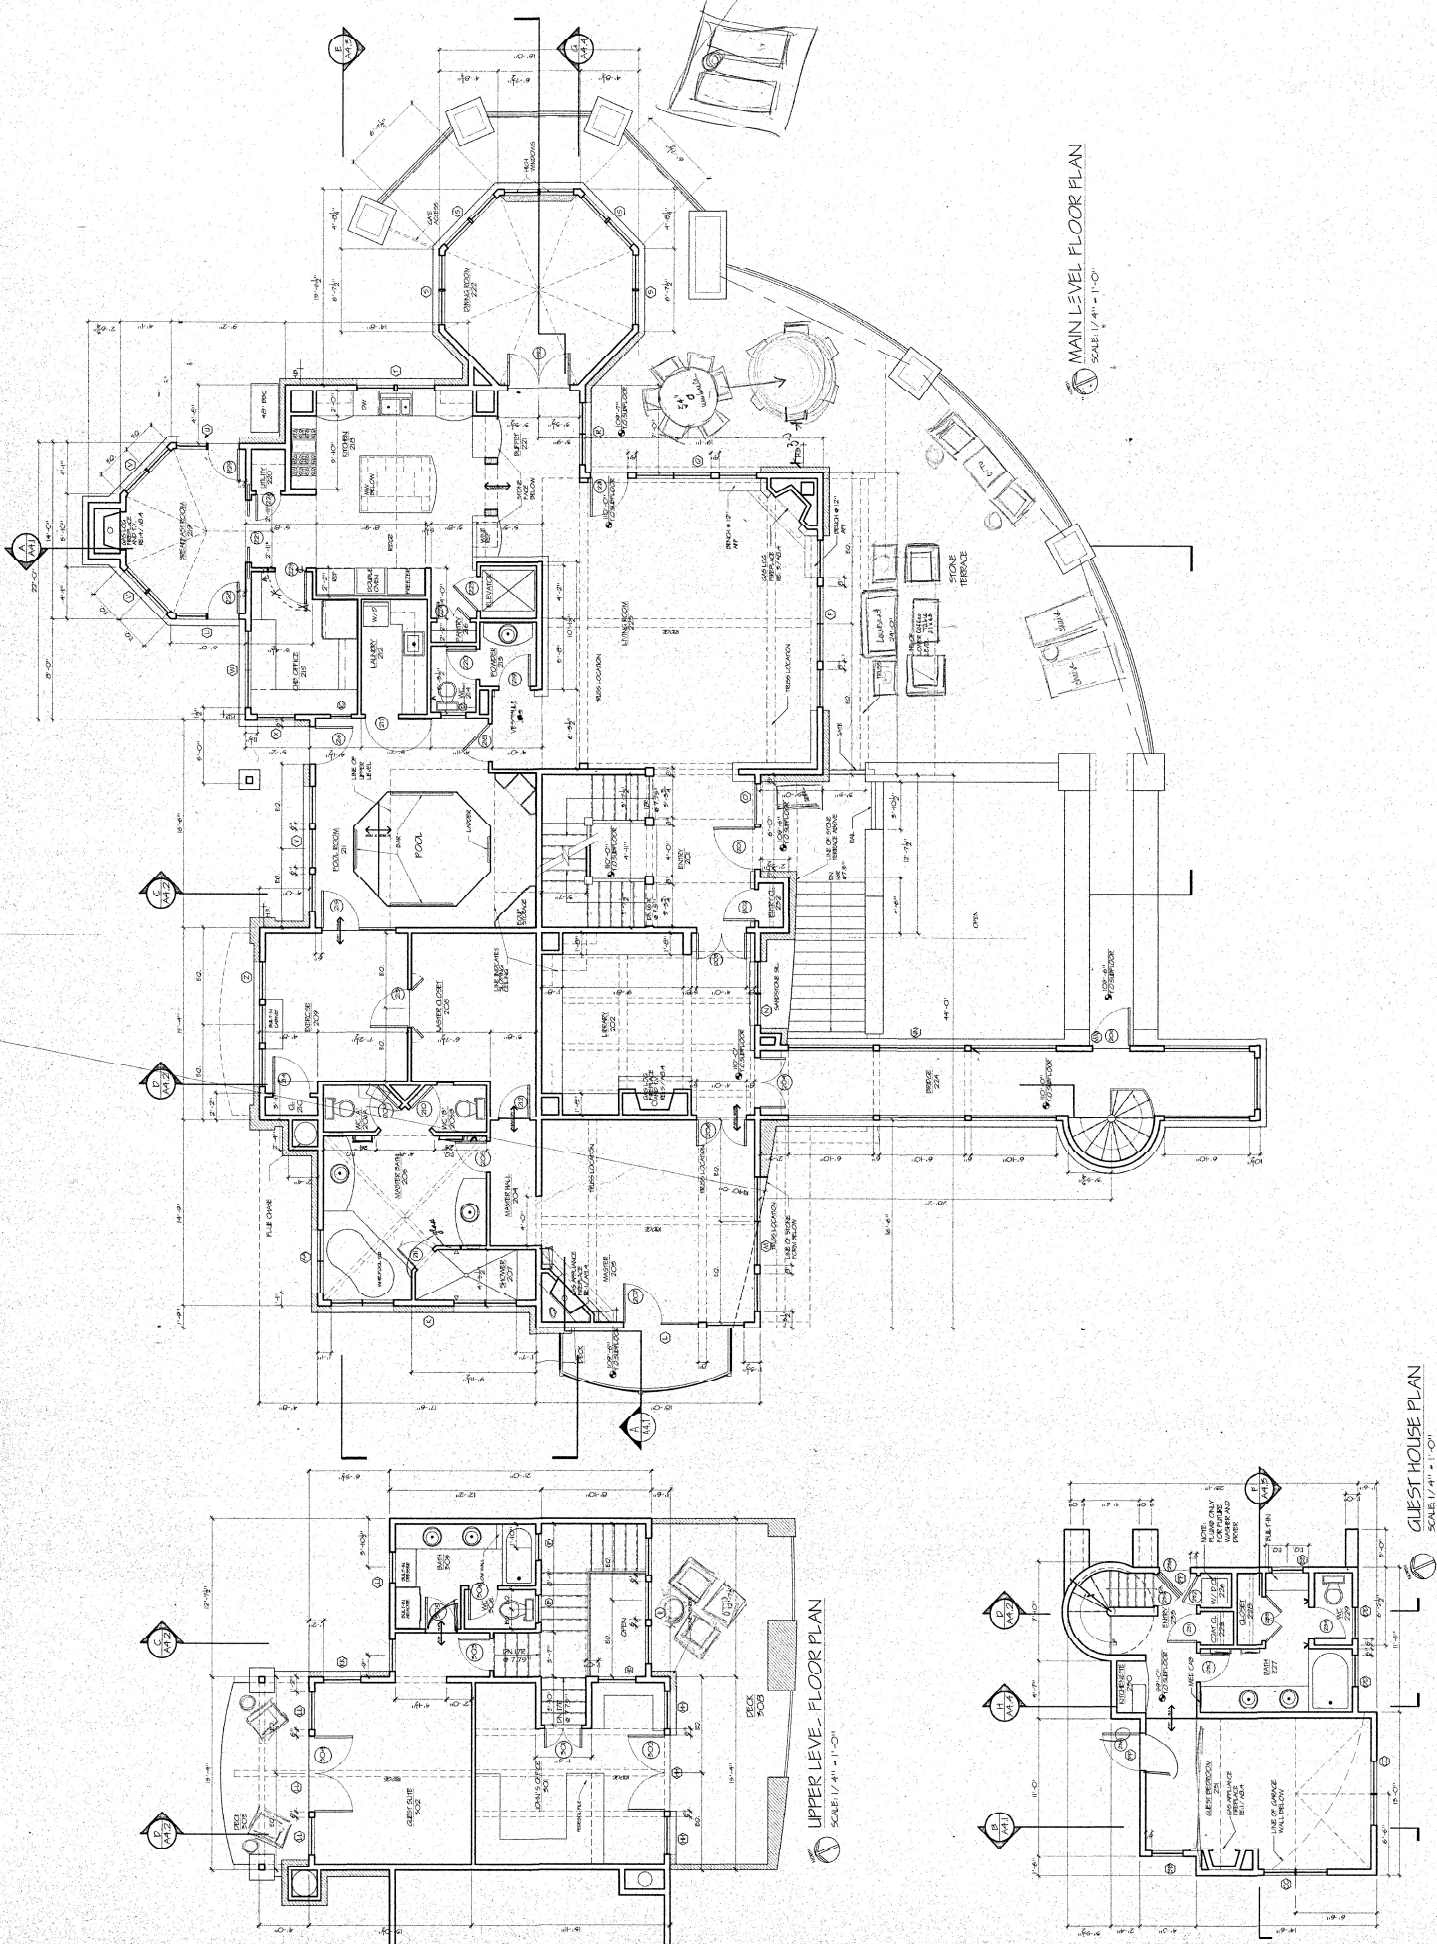

**MAIN LEVEL FLOOR PLAN**  
SCALE: 1/4" = 1'-0"

**UPPER LEVEL FLOOR PLAN**  
SCALE: 1/4" = 1'-0"

**GUEST HOUSE PLAN**  
SCALE: 1/4" = 1'-0"