


WINDOW SCHEDULE

MARK	SIZE & TYPE	QUANTITY
A	3/0x6/0 CSMT.	1
A	3/0x5/6 FX.	2
A	3-3/0x5/6 MULLED CSMT.-FX.-CSMT.	2
A	2/0x3/0 CSMT.	1
A	2/0x3/0 FX.	2
A	2-3/0x6/0 CSMT. - MULL.	3
A	3/0x5/0 CSMT.	1
A	3/0x5/5 FX.	1
A	3/0x6/6 CSMT.	2
A	3/0x5/6 CSMT.	2
A	3/0x4/0 FX.	1
A	3/0x3/0 FX. ABV.	1
A	3/0x6/6 FX. LOW-MULLED	1
A	2-3/0x5/6 CSMT. - MULL.	4
A	3/0x3/0 CSMT.	1
A	3-3/0x6/6 FX. - MULL.	1
A	2/0x4/6 FX.	1
A	5/0x4/0 FX.	1
A	3-3/0x6/6 MULLED FX.-CSMT.-FX.	1

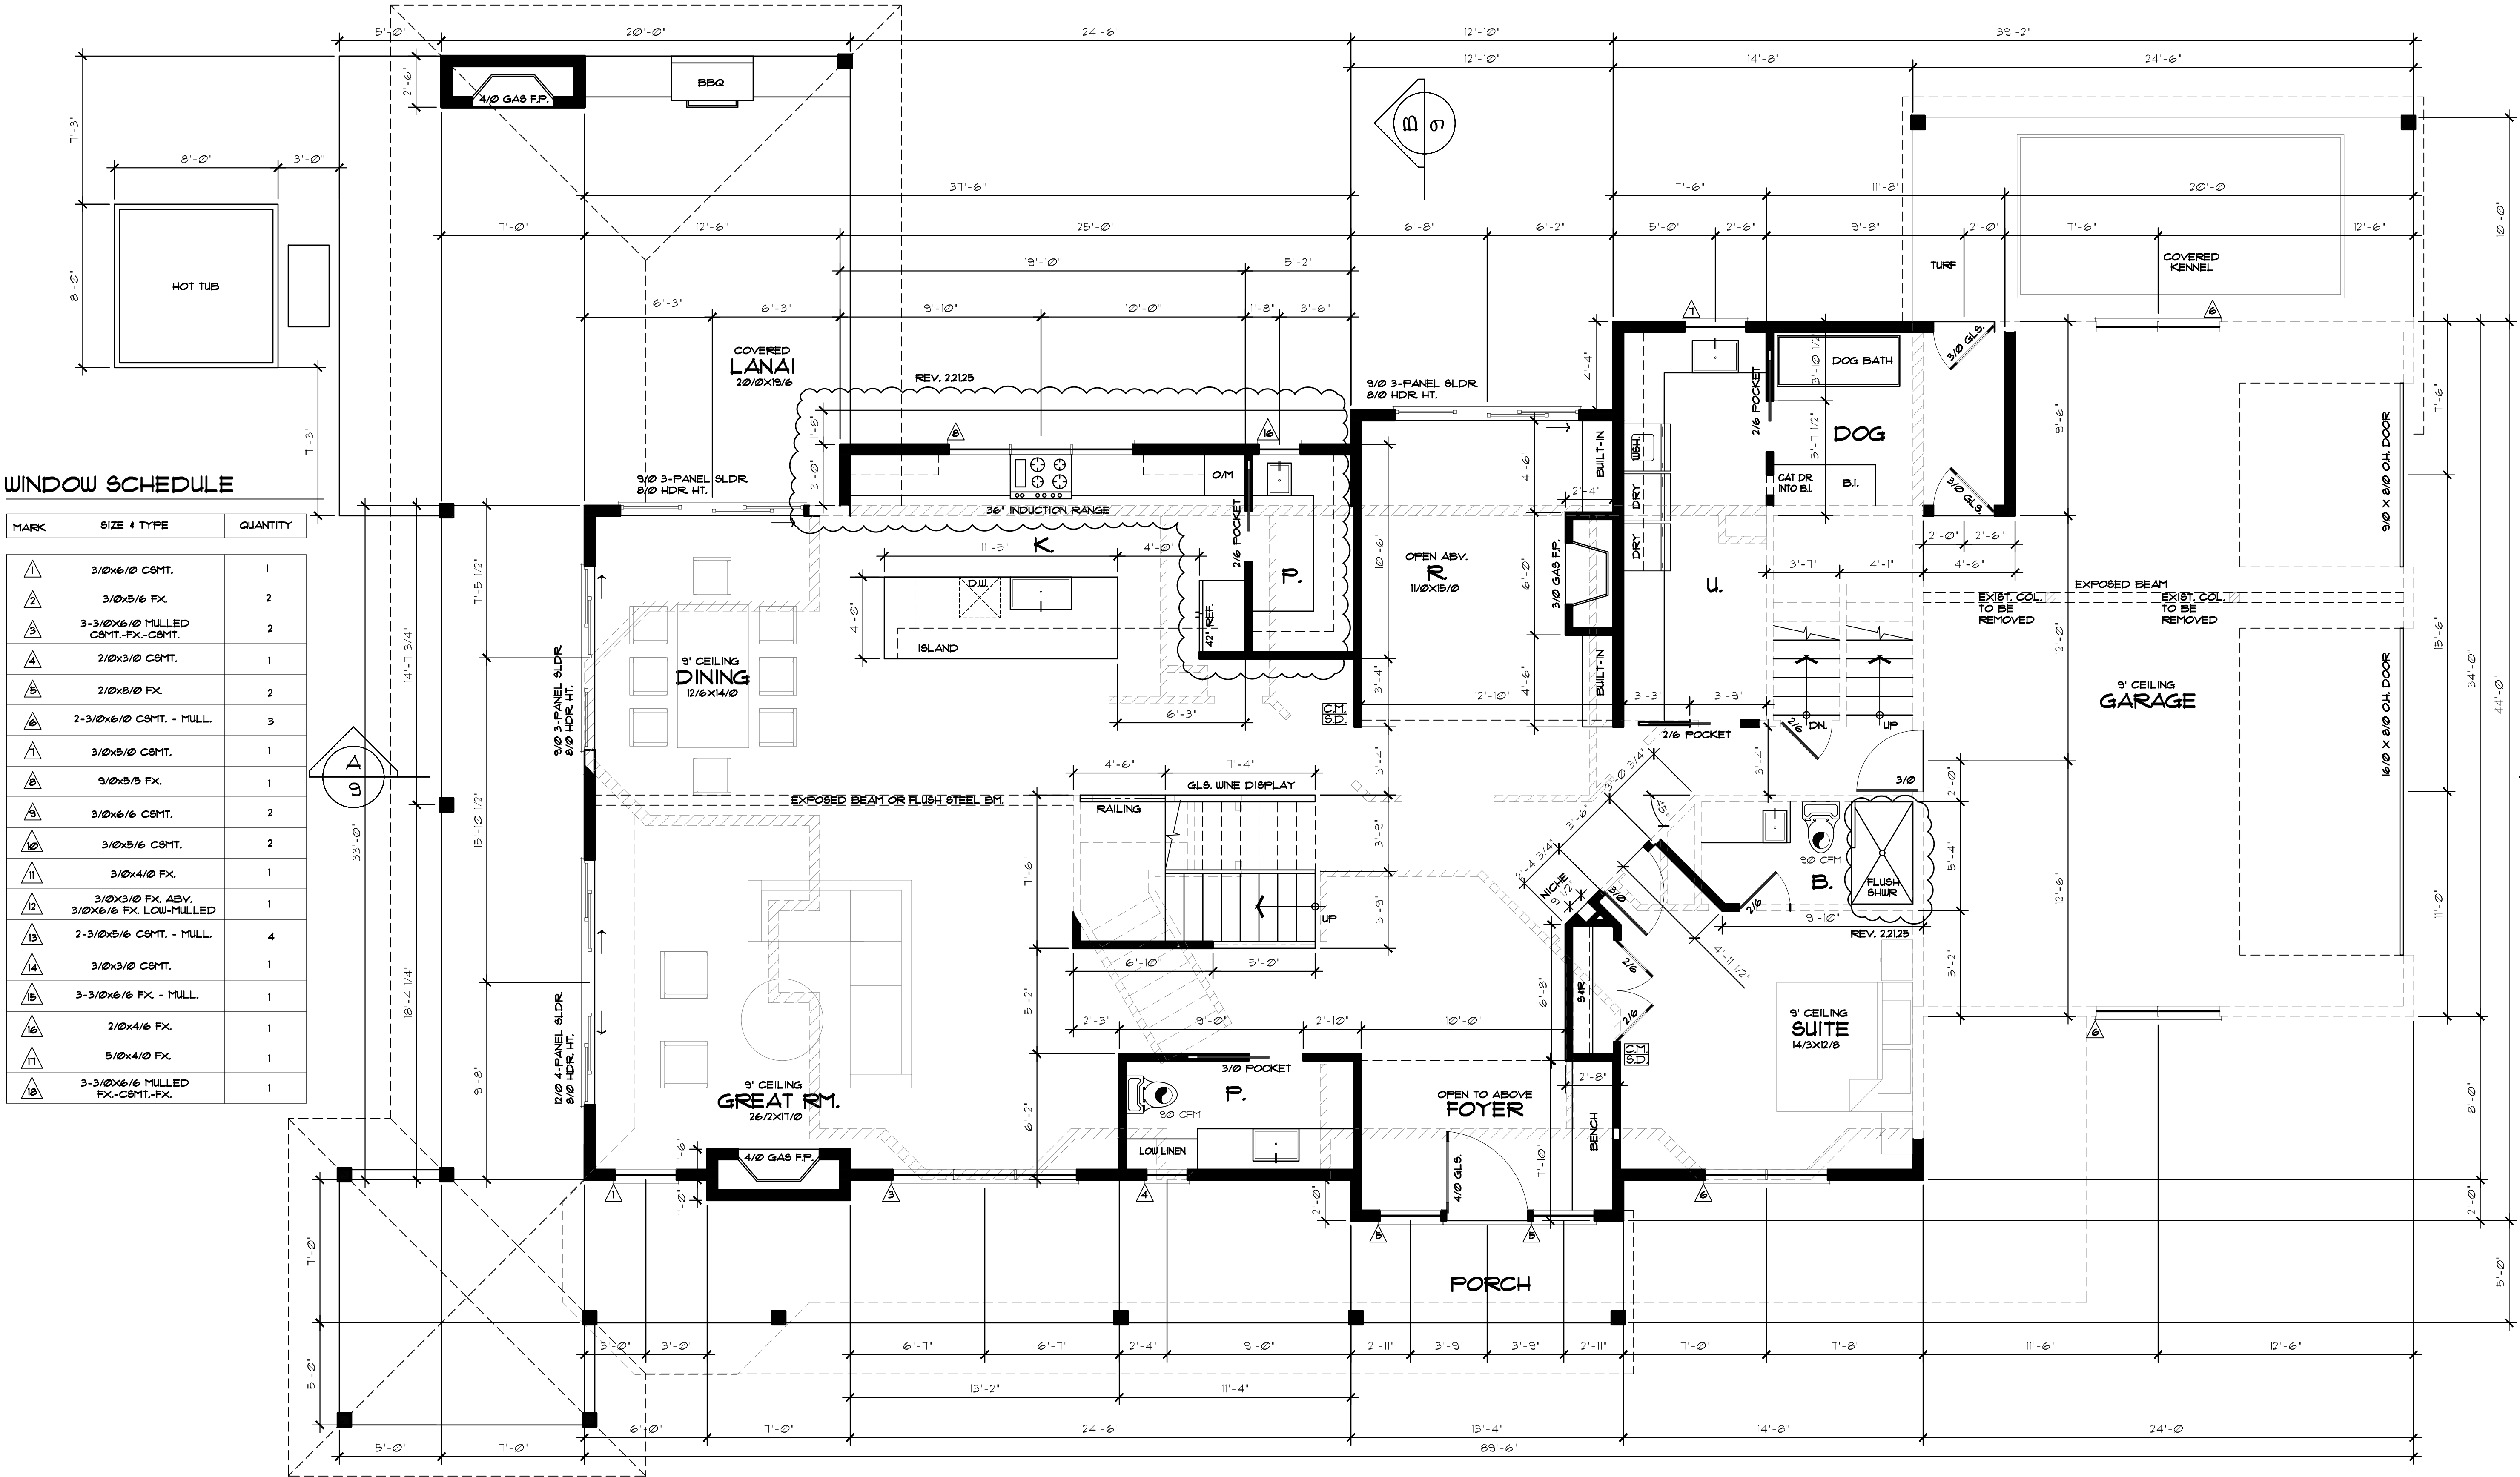

MAIN FLOOR PLAN

EXISTING - 1748 SQ. FT.
ADDITION - 686 SQ. FT.
TOTAL - 2434 SQ. FT.

1/4"=1'-0"

WALL LEGEND

	- NEW (N) 2x WALL
	- EXISTING (E) WALL TO BE REMOVED
	- (E) WALL TO REMAIN

NOTE: WALLS IN LEGEND ENLARGED FOR CLARITY.

ALL DIMENSIONS TO OR FROM (E) STRUCTURE ARE FOR REFERENCE ONLY. CONTRACTOR TO FIELD VERIFY ALL DIMENSIONS AND IS RESPONSIBLE TO CONTACT DESIGNER W/ANY DISCREPENCIES.

IMPORTANT DISCLOSURE
- PLEASE READ:

THE PLANS YOU HAVE PURCHASED ARE FOR THE CONSTRUCTION ONE HOME ONLY. UNDER NO CIRCUMSTANCES IS IT LEGAL TO BUILD FROM THESE PLANS MORE THAN ONCE WITHOUT THE WRITTEN CONSENT FROM THE DESIGNER TROY FOWLER. THESE PLANS ARE COPYRIGHTED AND IT IS A VIOLATION OF FEDERAL COPYRIGHT LAWS TO REPRODUCE THESE PLANS. FOWLER HOME DESIGN LLC WILL FULLY PROSECUTE ANY VIOLATION OF ITS COPYRIGHTED DESIGNS AND PLANS. FURTHERMORE IT IS UNDERSTOOD THAT IT IS COMPLETELY THE RESPONSIBILITY OF THE CONTRACTOR TO CONSTRUCT THE HOME DESCRIBED HEREIN, ON ANY PARTICULAR SITE AND WITHIN THE CONFINES OF THE GOVERNING JURISDICTION. FOWLER HOME DESIGN LLC TAKES NO RESPONSIBILITY FOR THE CONFORMANCE OF THIS PLAN TO ANY CODE OR ANY BUILDING SITE.

SCHOPF RESIDENCE


PLAN No: 1
DRAWN: FHD
DATE: 22525
SCALE: 1/4"=1'-0"
FILE: 1265

MAIN
FLOOR
PLAN

3

THESE PLANS AND DESIGNS
HEREIN ARE COPYRIGHTED
UNDER FEDERAL LAW BY
TROY FOWLER & FOWLER HOME
DESIGN LLC 2012

MARK	SIZE & TYPE	QUANTITY
①	3/0x6/0 C&MT.	1
②	3/0x5/6 FX.	2
③	3-3/0x6/6/0 MULLED C&MT. FX.-C&MT.	2
④	2/0x3/0 C&MT.	1
⑤	2/0x8/0 FX.	2
⑥	2-3/0x6/10 C&MT. - MULL.	3
⑦	3/0x5/0 C&MT.	1
⑧	3/0x5/5 FX.	1
⑨	3/0x6/6 C&MT.	2
⑩	3/0x5/6 C&MT.	2
⑪	3/0x4/0 FX.	1
⑫	3/0x3/0 FX. ABV. 3/0x6/6 FX. LOW-MULLED	1
⑬	2-3/0x5/6 C&MT. - MULL.	4
⑭	3/0x3/0 C&MT.	1
⑮	3-3/0x6/6 FX. - MULL.	1
⑯	2/0x4/6 FX.	1
⑰	5/0x4/0 FX.	1
⑱	3-3/0x6/6 MULLED FX.-C&MT. FX.	1

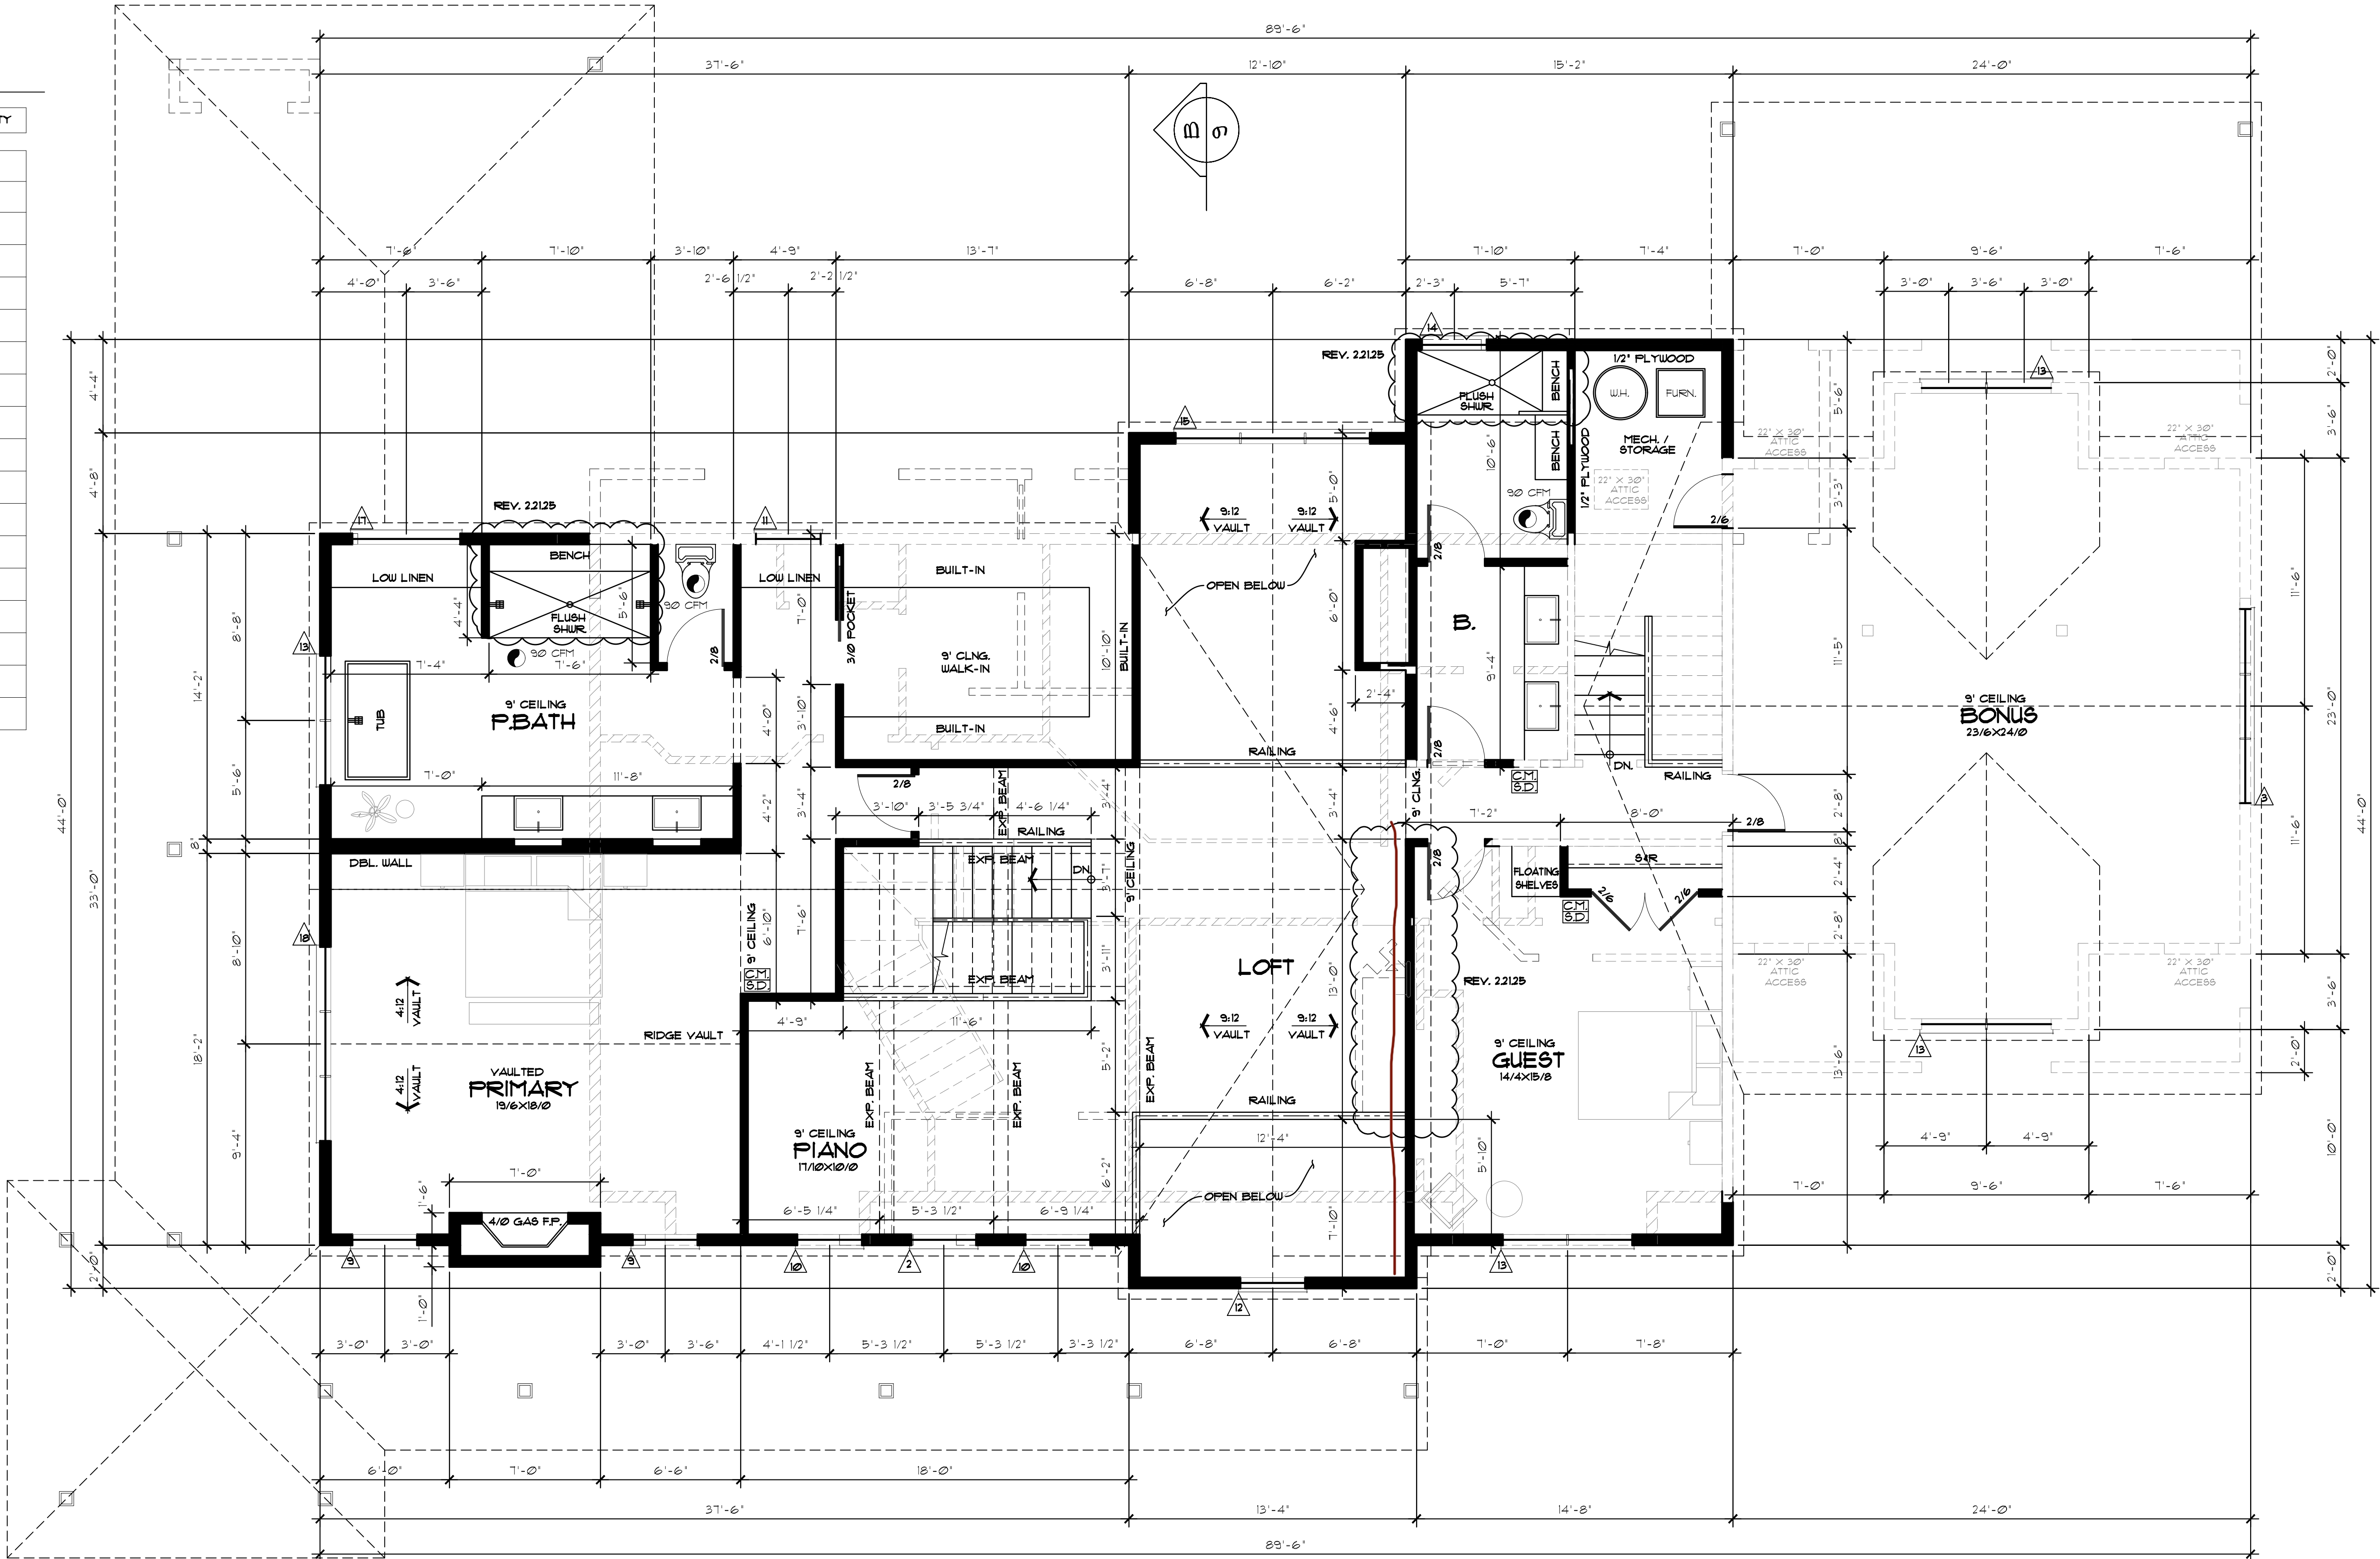

SCHOOL REFERENCE

PLAN No.: 1
DRAWN: FHD
DATE: 22525
SCALE: 1/4" = 1'-0"
FILE: 7265

UPPER FLOOR PLAN



THESE PLANS AND DESIGNS
HEREIN ARE COPYRIGHTED
UNDER FEDERAL LAW BY
ROY FOWLER & FOWLER HOME
DESIGN LLC 2012

UPPER FLOOR PLAN

EXISTING - 1857 SQ. FT.
ADDITION - 718 SQ. FT.
TOTAL - 2575 SQ. FT.

$$1/4'' = 1' - \emptyset''$$

WALL LEGEND

  	- NEW (N) 2x WALL
	- EXISTING (E) WALL TO BE REMOVED
	- (E) WALL TO REMAIN

NOTE: WALLS IN LEGEND ENLARGED FOR CLARITY.

ALL DIMENSIONS TO OR FROM (E) STRUCTURE
ARE FOR REFERENCE ONLY. CONTRACTOR TO
FIELD VERIFY ALL DIMENSIONS AND IS RESPONSIBLE
TO CONTACT DESIGNER W/ANY DISCREPANCIES.

IMPORTANT DISCLOSURE
- PLEASE READ:

THE PLANS YOU HAVE PURCHASED ARE FOR THE CONSTRUCTION ONE HOME ONLY. UNDER NO CIRCUMSTANCES IS IT LEGAL TO BUILD FROM THESE PLANS MORE THAN ONCE WITHOUT THE WRITTEN CONSENT FROM THE DESIGNER TROY FOULDER. THE DESIGNER HEREBY DISCLAIMS ANY VIOLATION OF FEDERAL COPYRIGHT LAWS TO REPRODUCE THESE PLANS. FOULDER HOME DESIGN LLC WILL FULLY PROSECUTE ANY VIOLATION OF ITS COPYRIGHTED DESIGNS AND PLANS. FURTHERMORE IT IS UNDERSTOOD THAT IT IS COMPLETELY THE RESPONSIBILITY OF THE CONTRACTOR TO CONSTRUCT THE HOME AS DESCRIBED HEREON, ON ANY PARTIAL SITE AND WITHIN THE CONFINE OF THE GIVEN JURISDICTION. FOULDER HOME DESIGN LLC TAKES NO RESPONSIBILITY FOR THE CONFORMANCE OF THIS PLAN TO ANY CODE OR ANY BUILDING SITE.