


LOTS 97 AND 98 COMBINED FOR ONE RESIDENCE

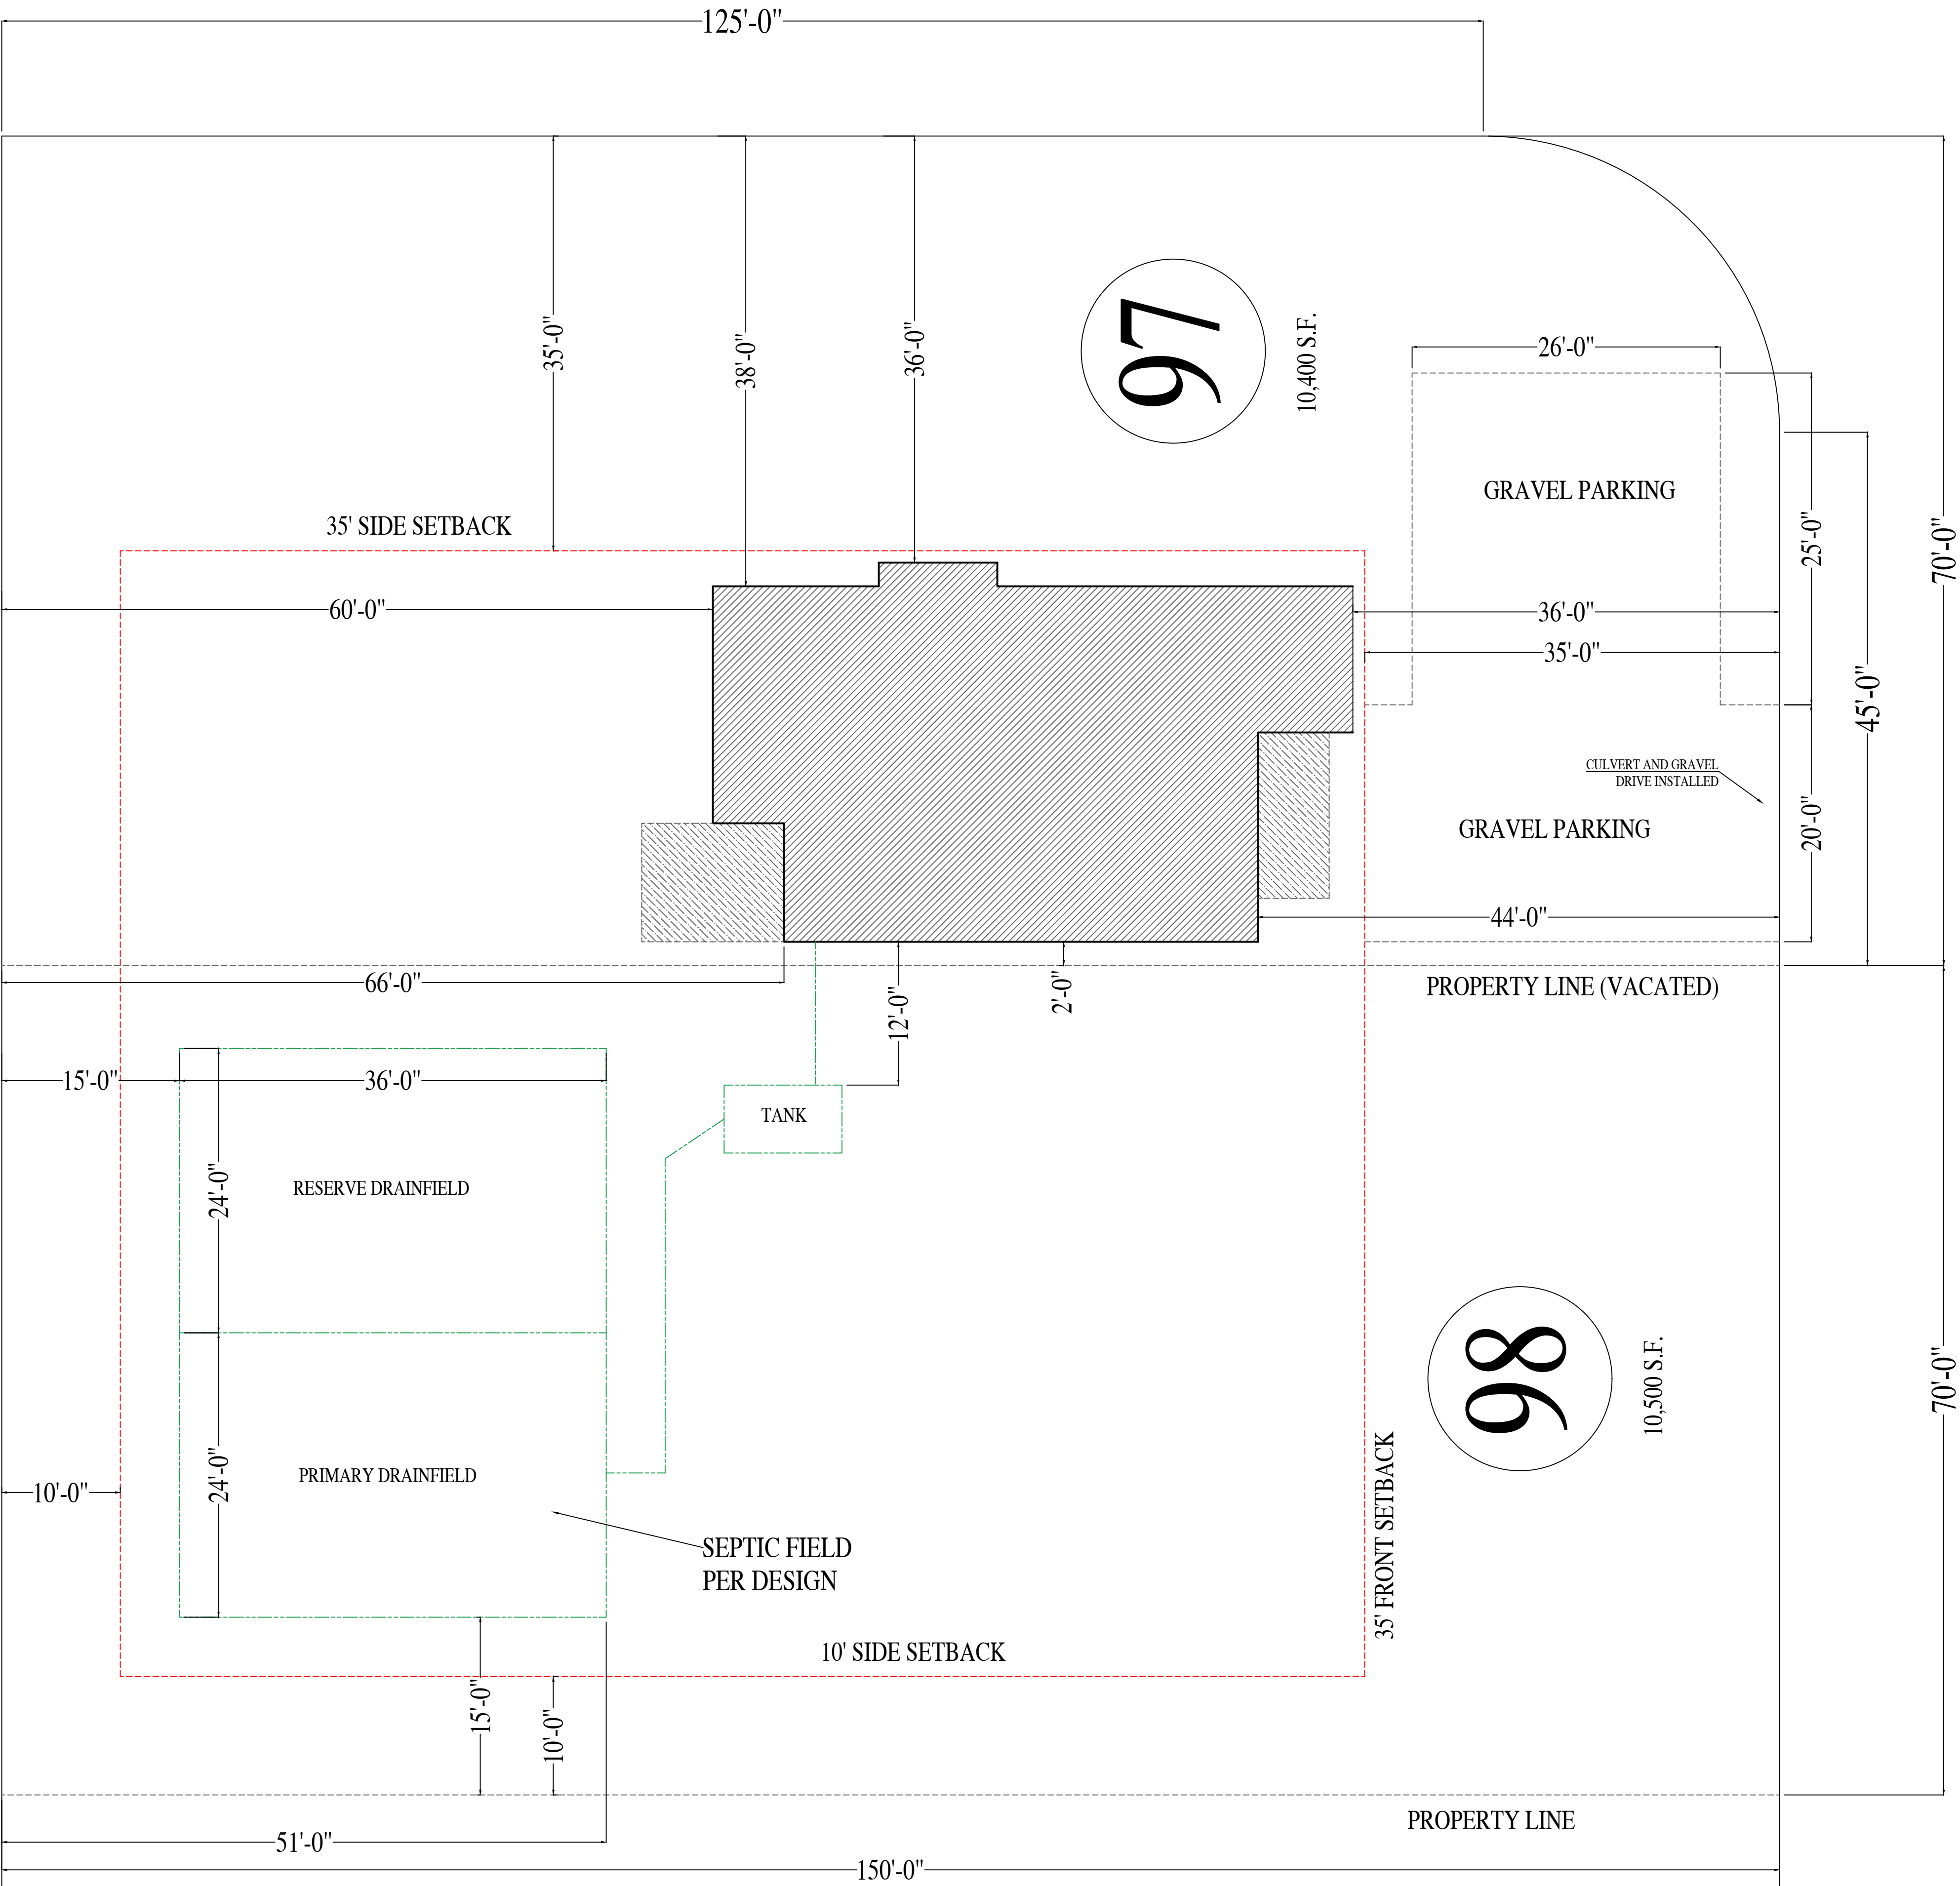

PRESLEY CREEK DR.

SITE PLAN

LOT 97 & 98-SECTION I BQS

RIVER MILL DEVELOPMENT
RIVERMILLDEVELOPMENT@GMAIL.COM
PHONE: (434) 774-4535

REVISION NOTES

DATE	START

SCALE:
1/8" = 1'-0"

DATE:
1-15-2025

SHEET:
A1.0

