



NOTES:

- 1) MEASUREMENTS ARE APPROXIMATE AND TAKEN TO THE FACE OF CONCRETE OR STUDS.
  - 2) DIMENSIONS WHICH ARE NOT SPECIFICALLY DIMENSIONED FOR EXAMPLE, RECESSES AND PROTRUSIONS, HAVE BEEN DETERMINED BY SCALING.
- LIBRARY CUSTODY THAT THIS FLOOR PLAN IS ACCURATE AND COMPLIES WITH RSA 35-B-01. THE GATAGE DEFICIT HEREON HAS BEEN SUBSTANTIALLY COMPLETED.

Carlson 8/9/2019

 

FLOOR ELEVATION: 58.0 AT HIGH POINT (FLOOR PITCHES TO DRAINS)  
CEILING ELEVATION, PARKING SPACES: 47.0  
CEILING ELEVATION AT STORAGE SPACES, DROPPED CEILINGS & SOFFITS VARY.  
DATUM: NEW HAMPSHIRE STATE PLANE (2800) NAD83 (2011)

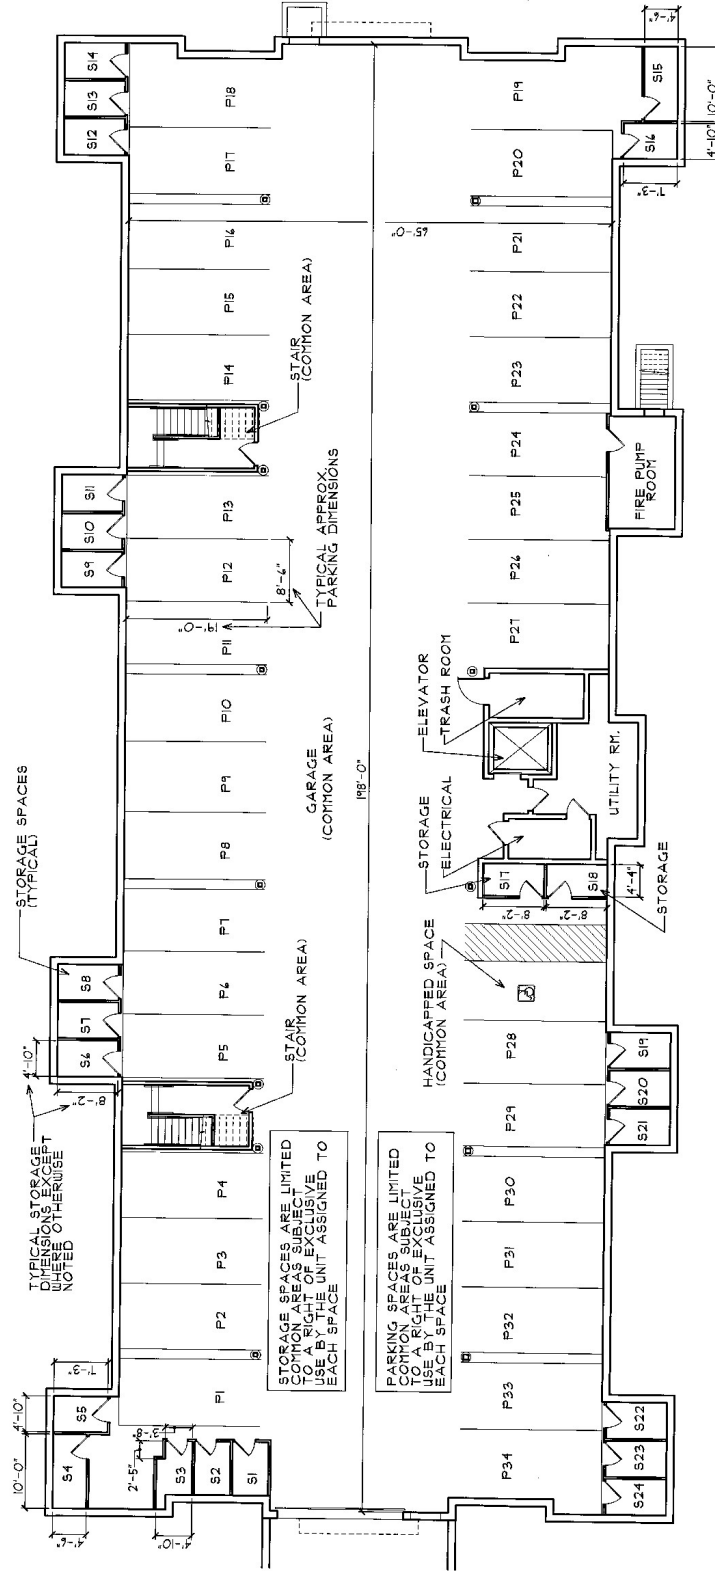

## GARAGE FLOOR PLAN

D-41650 sheet 1 of 4

|                |              |      |
|----------------|--------------|------|
| PROJECT NUMBER | REVISION NO. | DATE |
| FILE NUMBER    |              |      |
| SCALE          |              |      |
| DATE           |              |      |
| DRAWN BY       |              |      |

GRAPHIC SCALE  
(FEET)



LOWE  
ASSOCIATES  
Architects, Inc.

643 VFW Parkway  
Suite 200  
Chestnut Hill  
Massachusetts 02467  
Tel: (617) 323-0078

OWNER:  
THE WESTERLY,  
LLC

273 Corporate Drive  
Suite 150  
Portsmouth, NH 03801  
Tel: (603) 427-5100

THE WESTERLY,  
A CONDOMINIUM

GARAGE  
FLOOR  
PLAN  
BUILDING B

1

|                |         |          |              |      |
|----------------|---------|----------|--------------|------|
| PROJECT NUMBER | SCALE   | GRAPHIC  | REVISION NO. | DATE |
| FILE NUMBER    | DATE    | 3/9/2019 |              |      |
|                | DOWN BY | NEA      |              |      |

GRAPHIC SCALE  
(FEET)

**LOWE  
ASSOCIATES**  
Architects, Inc.  
643 VFW Parkway  
Suite 200  
Chestnut Hill  
Massachusetts 02467  
Tel: (617) 323-0078

**OWNER:**  
**THE WESTERLY,**  
**LLC**  
273 Corporate Drive  
Suite 150  
Portsmouth, NH 03801  
Tel: (603) 427-5100

THE WESTERLY,  
A CONDOMINIUM  
PORTSMOUTH  
NEW HAMPSHIRE

**FIRST  
FLOOR  
PLAN  
BUILDING B**


2

NOTES:

- 1) SURFACES ARE APPROXIMATE AND TAKEN TO THE PLANE OF THE SURFACE OF THE STUDS OR TO THE PLANE OF THE DECK AND RIGGING ARE TAKEN FROM THE SURFACE OF STUDS LEADING TO OR PATO TO THE OUTSIDE EDGE.
  - 2) DIMENSIONS WHICH ARE NOT SPECIFICALLY DIMENSIONED FOR EXAMPLE, RECESSES AND PROTRUSIONS, MAY BE DETERMINED BY SCALING.
- I HEREBY CERTIFY THAT THIS FLOOR PLAN IS ACCURATE AND COMPLES WITH RGA 354.620(1) UNITS HBS1 AND HBS10R THE PORTIONS THEREOF DEPICTED HEREON AS COMPLETED HAVE BEEN SUBSTANTIALLY COMPLETED. ALL OTHER UNITS HAVE NOT YET BEEN SUBSTANTIALLY COMPLETED.

8/9/2019

KEY:

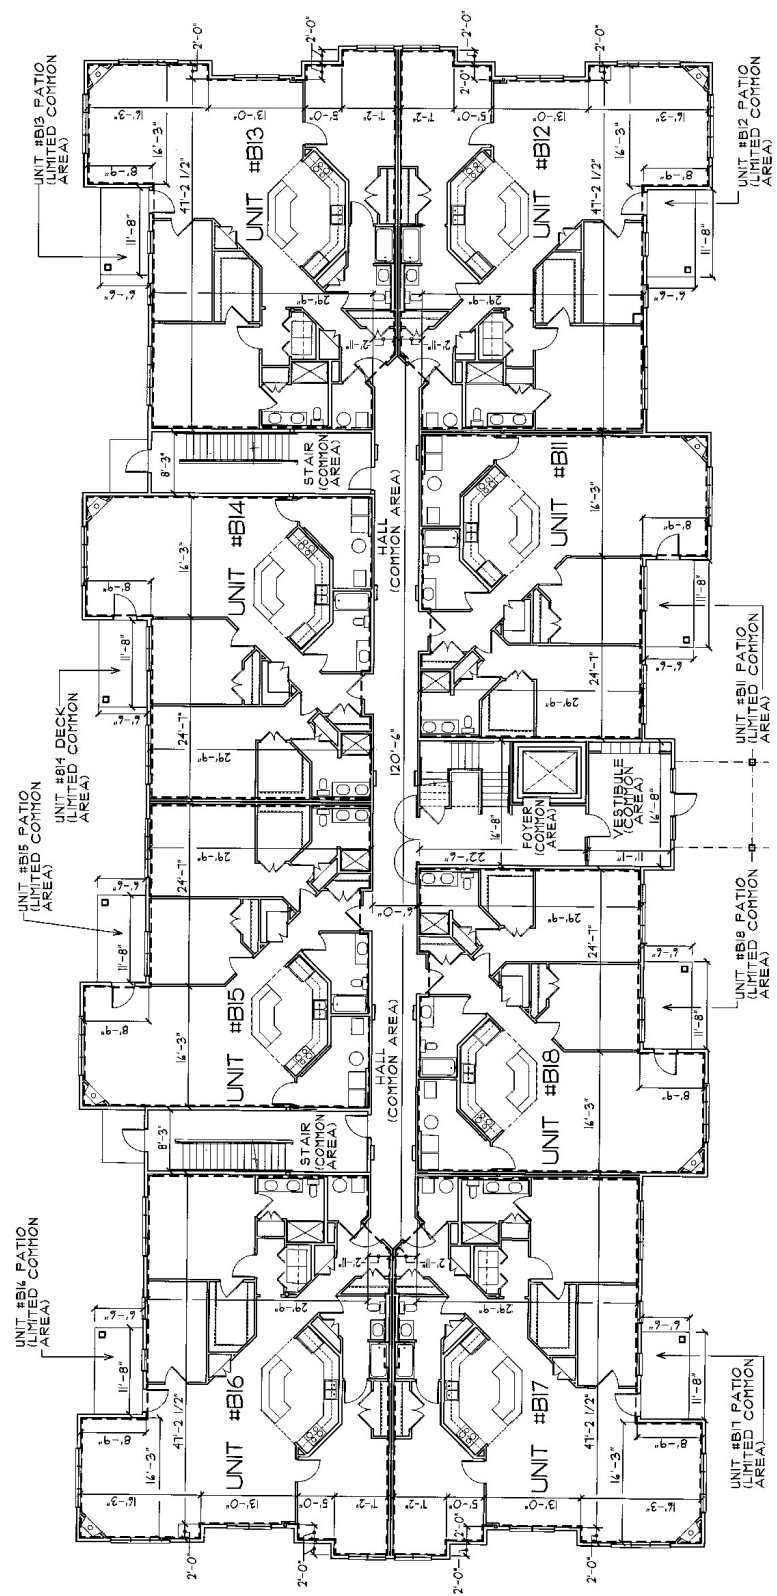


# FIRST FLOOR PLAN

D-41650 sheet 2 of 4

| PROJECT  | REVISION | DATE |
|----------|----------|------|
| NAME     |          |      |
| SCALE    |          |      |
| DATE     |          |      |
| DRAWN BY |          |      |

GRAPHIC SCALE  
 (FEET)

 

LOWE  
 ASSOCIATES  
 Architects, Inc.

643 VFW Parkway  
 Suite 200  
 Chestnut Hill  
 Massachusetts 02467  
 Tel: (617) 323-0078

OWNER:  
 THE WESTERLY,  
 LLC

273 Corporate Drive  
 Suite 150  
 Portsmouth, NH 03801  
 Tel: (603) 427-5100

THE WESTERLY,  
 A CONDOMINIUM

PORTSMOUTH  
 NEW HAMPSHIRE

SECOND  
 FLOOR  
 PLAN  
 BUILDING B

3

NOTES:


- 1) MEASUREMENTS ARE APPROXIMATE AND TAKEN TO THE PLANE OF THE SURFACE OF THE STUDIOS FACING THE SURFACE OF STUDIOS FACING THE DECK OR PATIO TO THE OUTSIDE EDGE.
- 2) DIMENSIONS WHICH ARE NOT SPECIFICALLY DIMENSIONED, FOR EXAMPLE, RECESSES AND PROTRUSIONS, MAY BE DETERMINED BY SCALING.

I HEREBY CERTIFY THAT THIS FLOOR PLAN IS ACCURATE AND COMPLIES WITH RSA 552-B:20(I), UNITS #B24 AND #B25 FOR THE PORTIONS NOT COMPLETED. ALL OTHER UNITS HAVE NOT YET BEEN SUBSTANTIALLY COMPLETED.



8/9/2019

KEY: --- EXTENT OF UNIT BOUNDARY

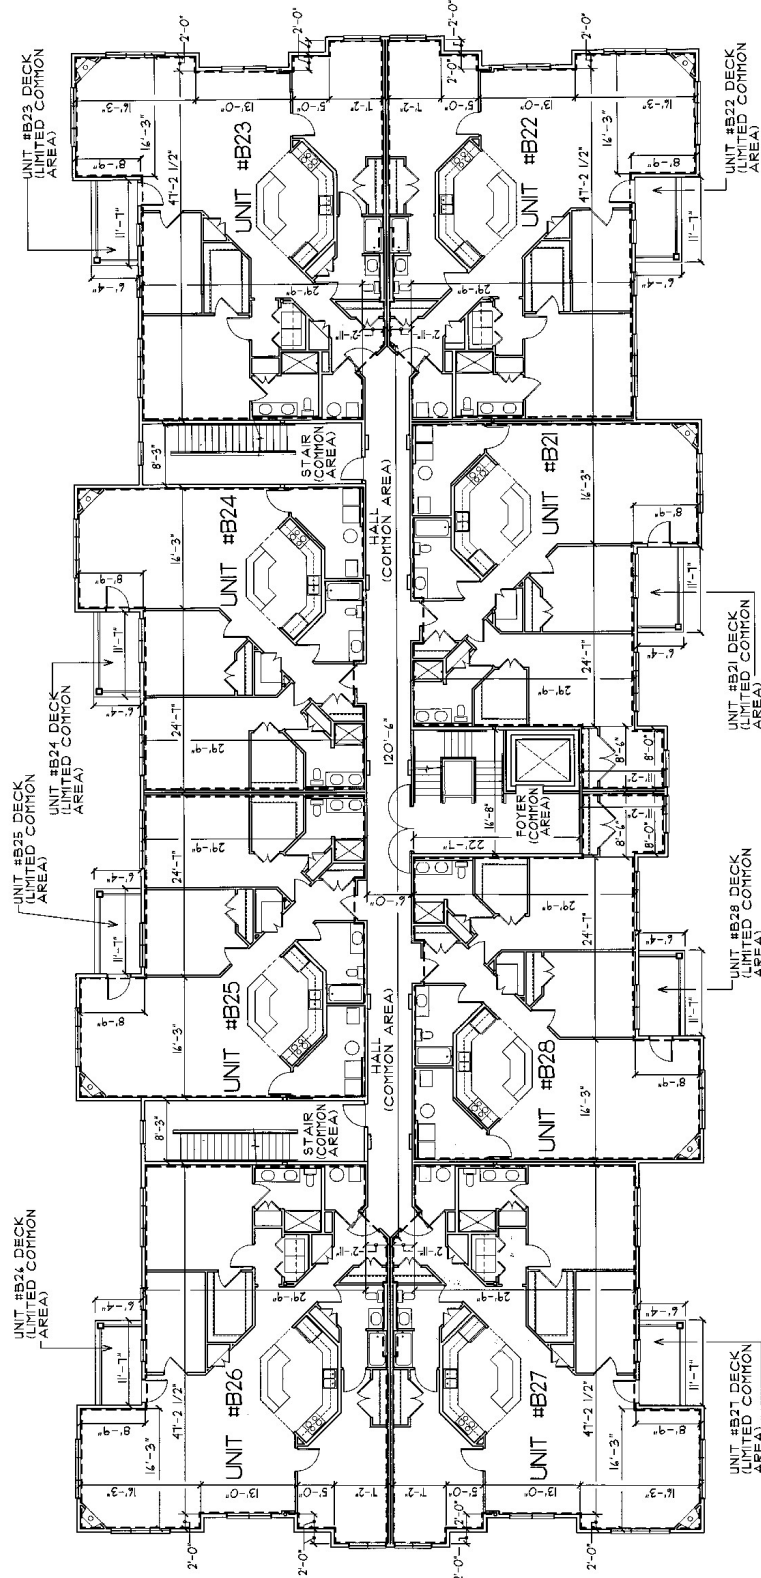

SECOND FLOOR PLAN

D-41650 sheet 3 of 4

10-10000  
 Register of Deeds, Middlesex County  
 10/17/2019 2:11:04 PM  
 LUMP SUM FEE \$10.00

| PROJECT NUMBER | REVISION NO. | DATE     |
|----------------|--------------|----------|
| 10000          | 1            | 8/9/2019 |
| 10000          | 2            | 8/9/2019 |
| 10000          | 3            | 8/9/2019 |
| 10000          | 4            | 8/9/2019 |
| 10000          | 5            | 8/9/2019 |
| 10000          | 6            | 8/9/2019 |
| 10000          | 7            | 8/9/2019 |
| 10000          | 8            | 8/9/2019 |
| 10000          | 9            | 8/9/2019 |
| 10000          | 10           | 8/9/2019 |

GRAPHIC SCALE  
 (FEET)  
 0 2 4 8 16

**LOWE ASSOCIATES, Inc.**  
 643 VFW Parkway  
 Suite 200  
 Chestnut Hill  
 Massachusetts 02467  
 Tel: (617) 323-0078

**OWNER:**  
**THE WESTERLY, LLC**  
 273 Corporate Drive  
 Suite 150  
 Portsmouth, NH 03801  
 Tel: (603) 427-5100

**THE WESTERLY, A CONDOMINIUM**  
 PORTSMOUTH  
 NEW HAMPSHIRE


**THIRD FLOOR PLAN**  
**BUILDING B**

**4**

- NOTES:**
- 1) MEASUREMENTS ARE APPROXIMATE AND TAKEN TO THE PLANE OF THE DECK OR PATIO. DIMENSIONS ARE TAKEN FROM THE SURFACE OF STUDS FINISH THE DECK OR PATIO TO THE OUTSIDE EDGE.
  - 2) DIMENSIONS WHICH ARE NOT SPECIFICALLY DIMENSIONED, FOR EXAMPLE, RECESSES AND PROTRUSIONS, MAY BE DETERMINED BY SCALING.
- WHEREAS CERTIFY THAT THIS FLOOR PLAN IS ACCURATE AND COMPLETES THEREOF DEPICTED HEREON AS COMPLETED HAVE BEEN SUBSTANTIALLY COMPLETED. ALL OTHER UNITS HAVE NOT YET BEEN SUBSTANTIALLY COMPLETED.

*Carly*  
 8/9/2019

KEY: - - - - - EXTENT OF UNIT BOUNDARY

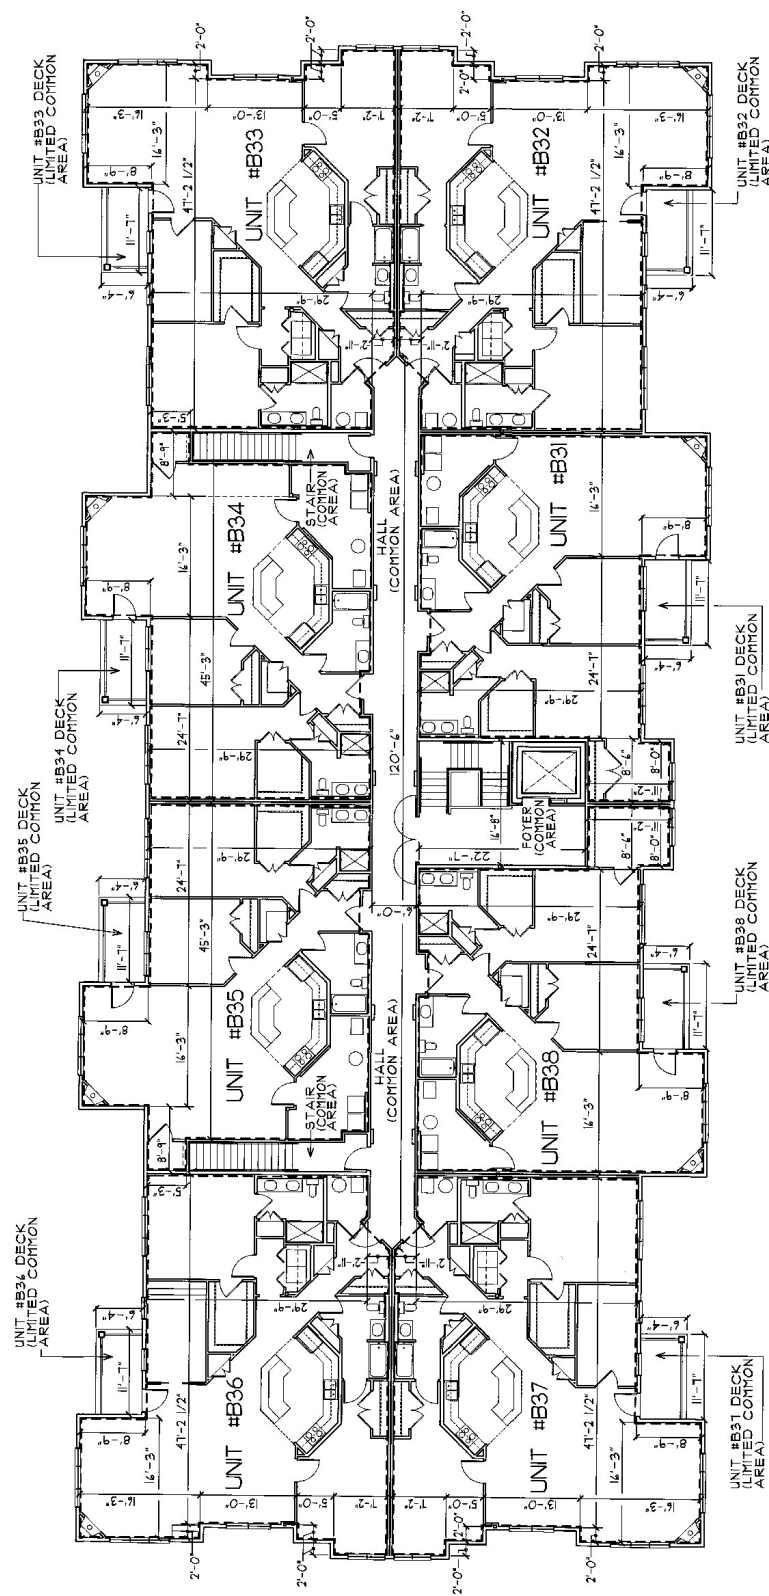

**THIRD FLOOR PLAN**