

FLOOR PLANS






PROPERTY LINE 241.04'

PROPERTY LINE 157'

PROPERTY LINE 157'

PROPERTY LINE 240.97'

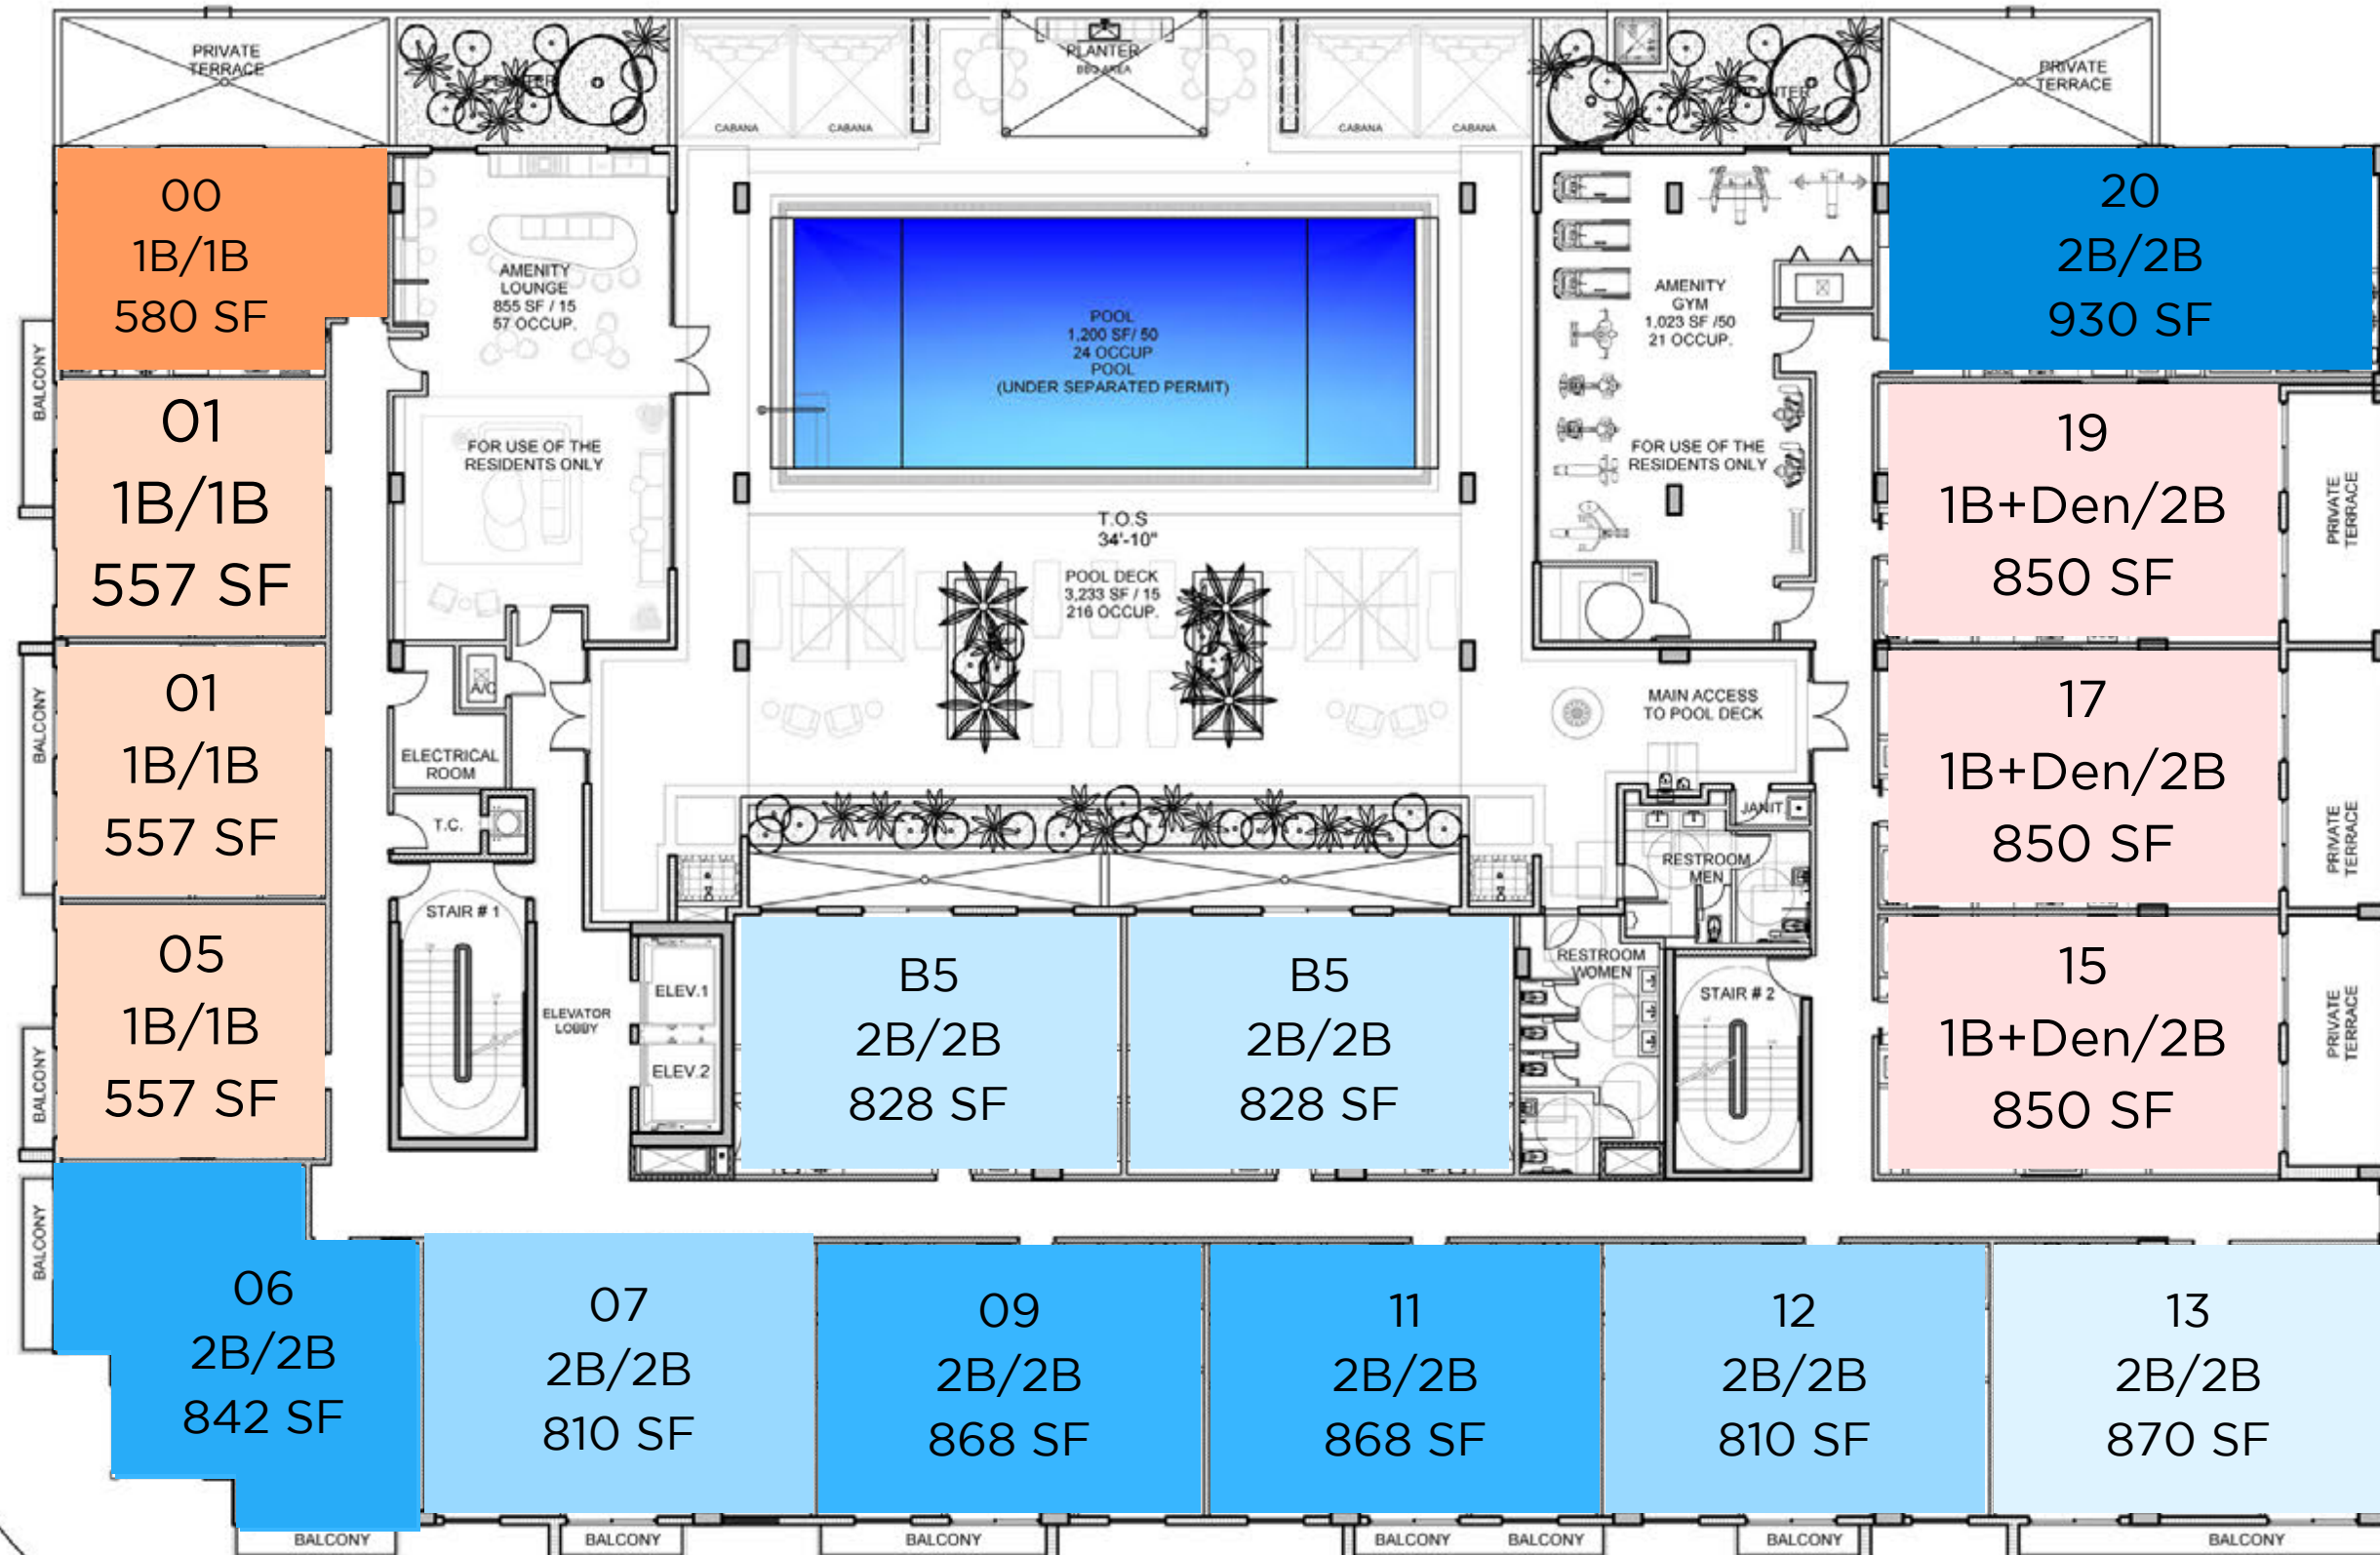



PROPERTY LINE 241.04'

PROPERTY LINE 157'



PROPERTY LINE 157'

PROPERTY LINE 240.97'

PROPERTY LINE 157'





N  7TH FLOOR PLAN
SCALE: 3/32" = 1'-0"




1 Bedroom Collection

01
A1
1B/1B
557 SF

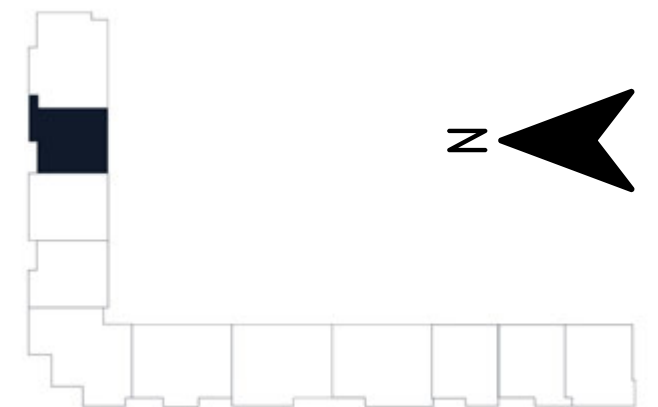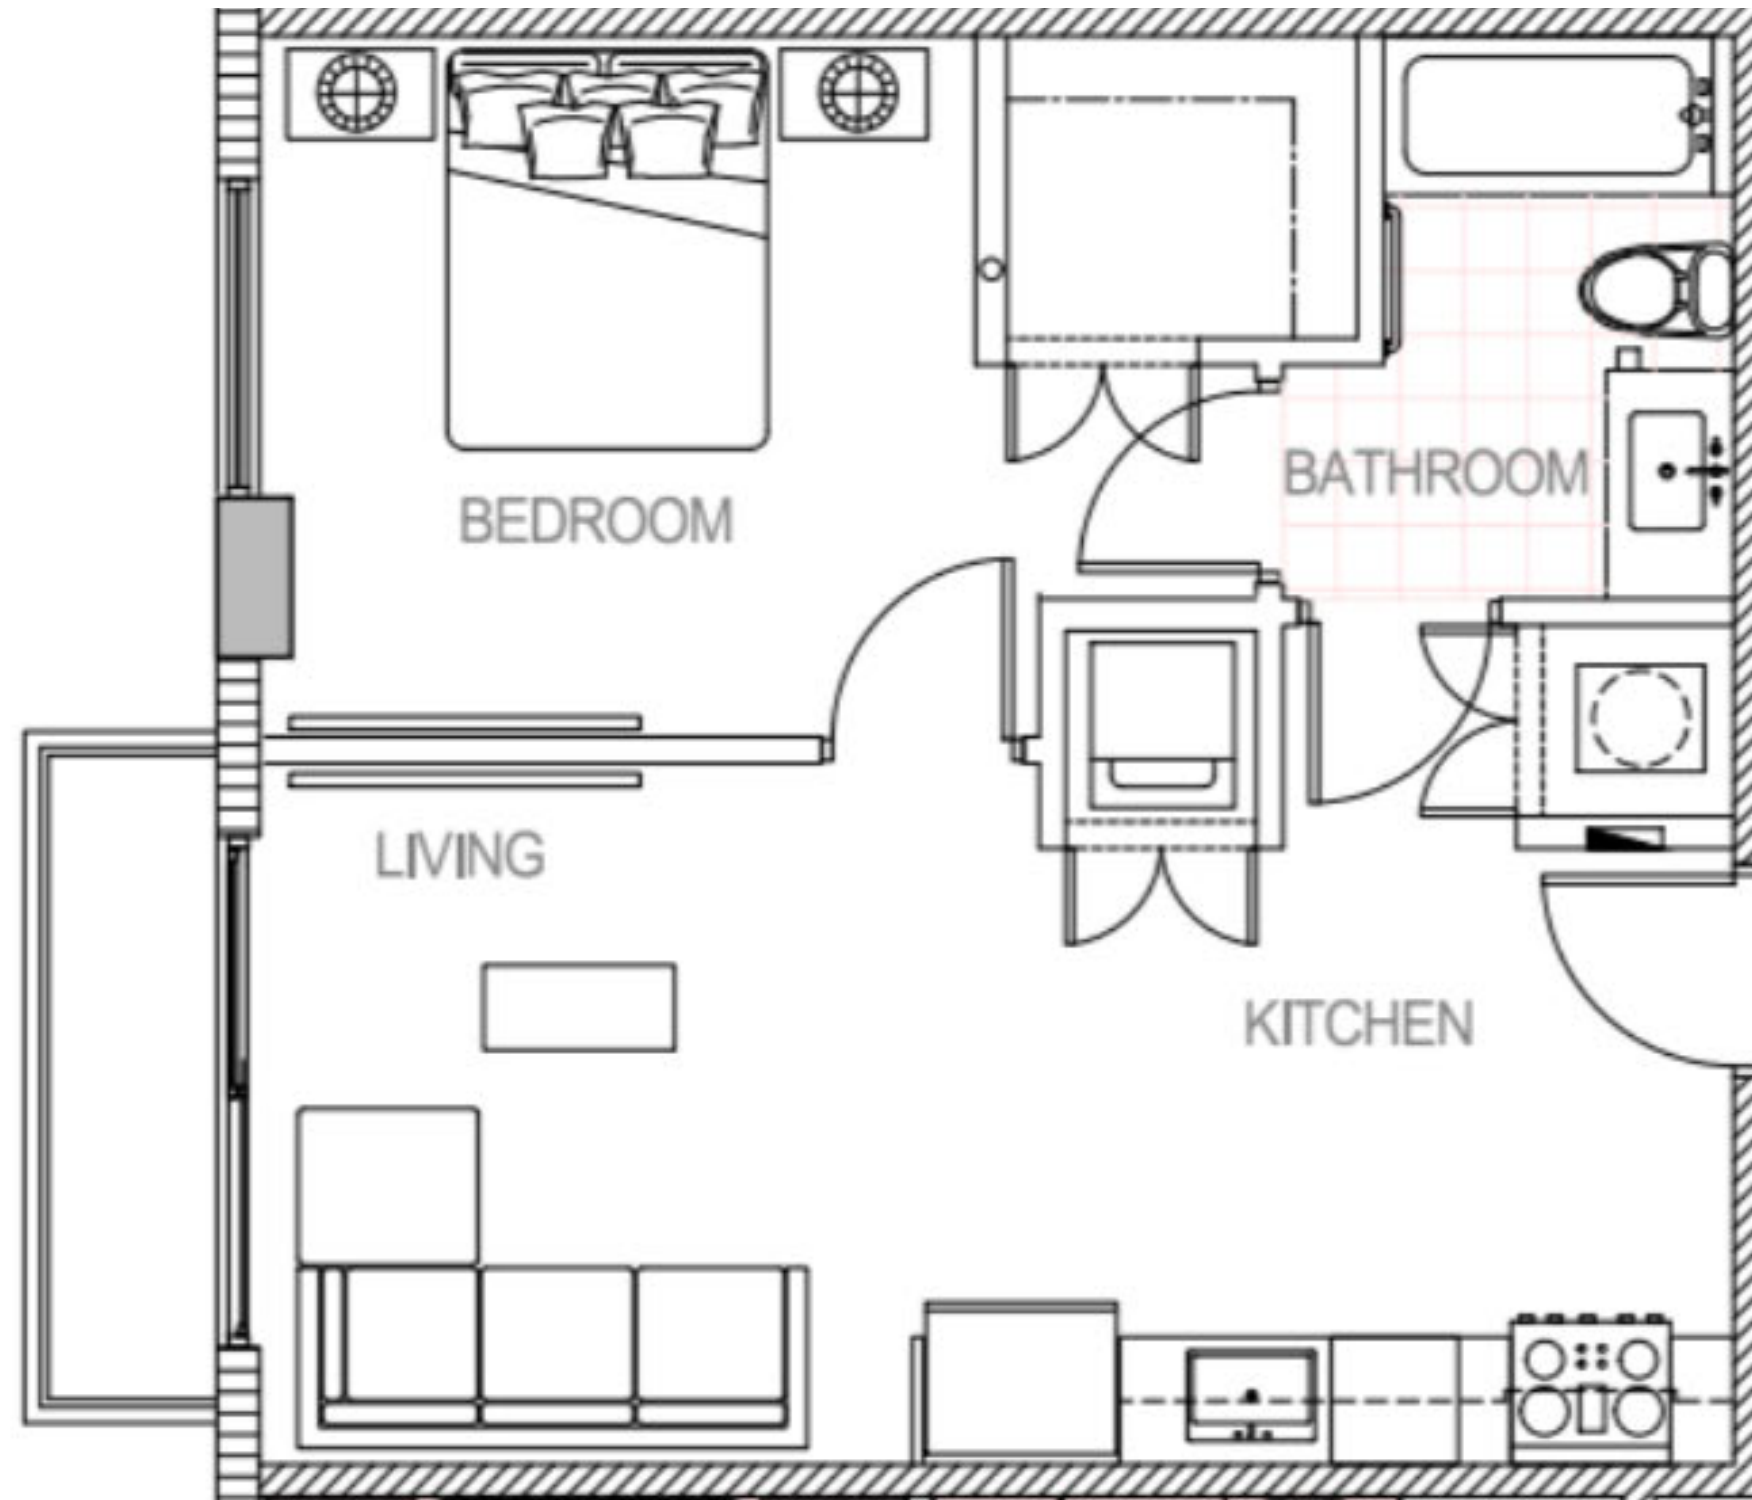



Floors: 2 - 5

03
A1
1B/1B
557 SF

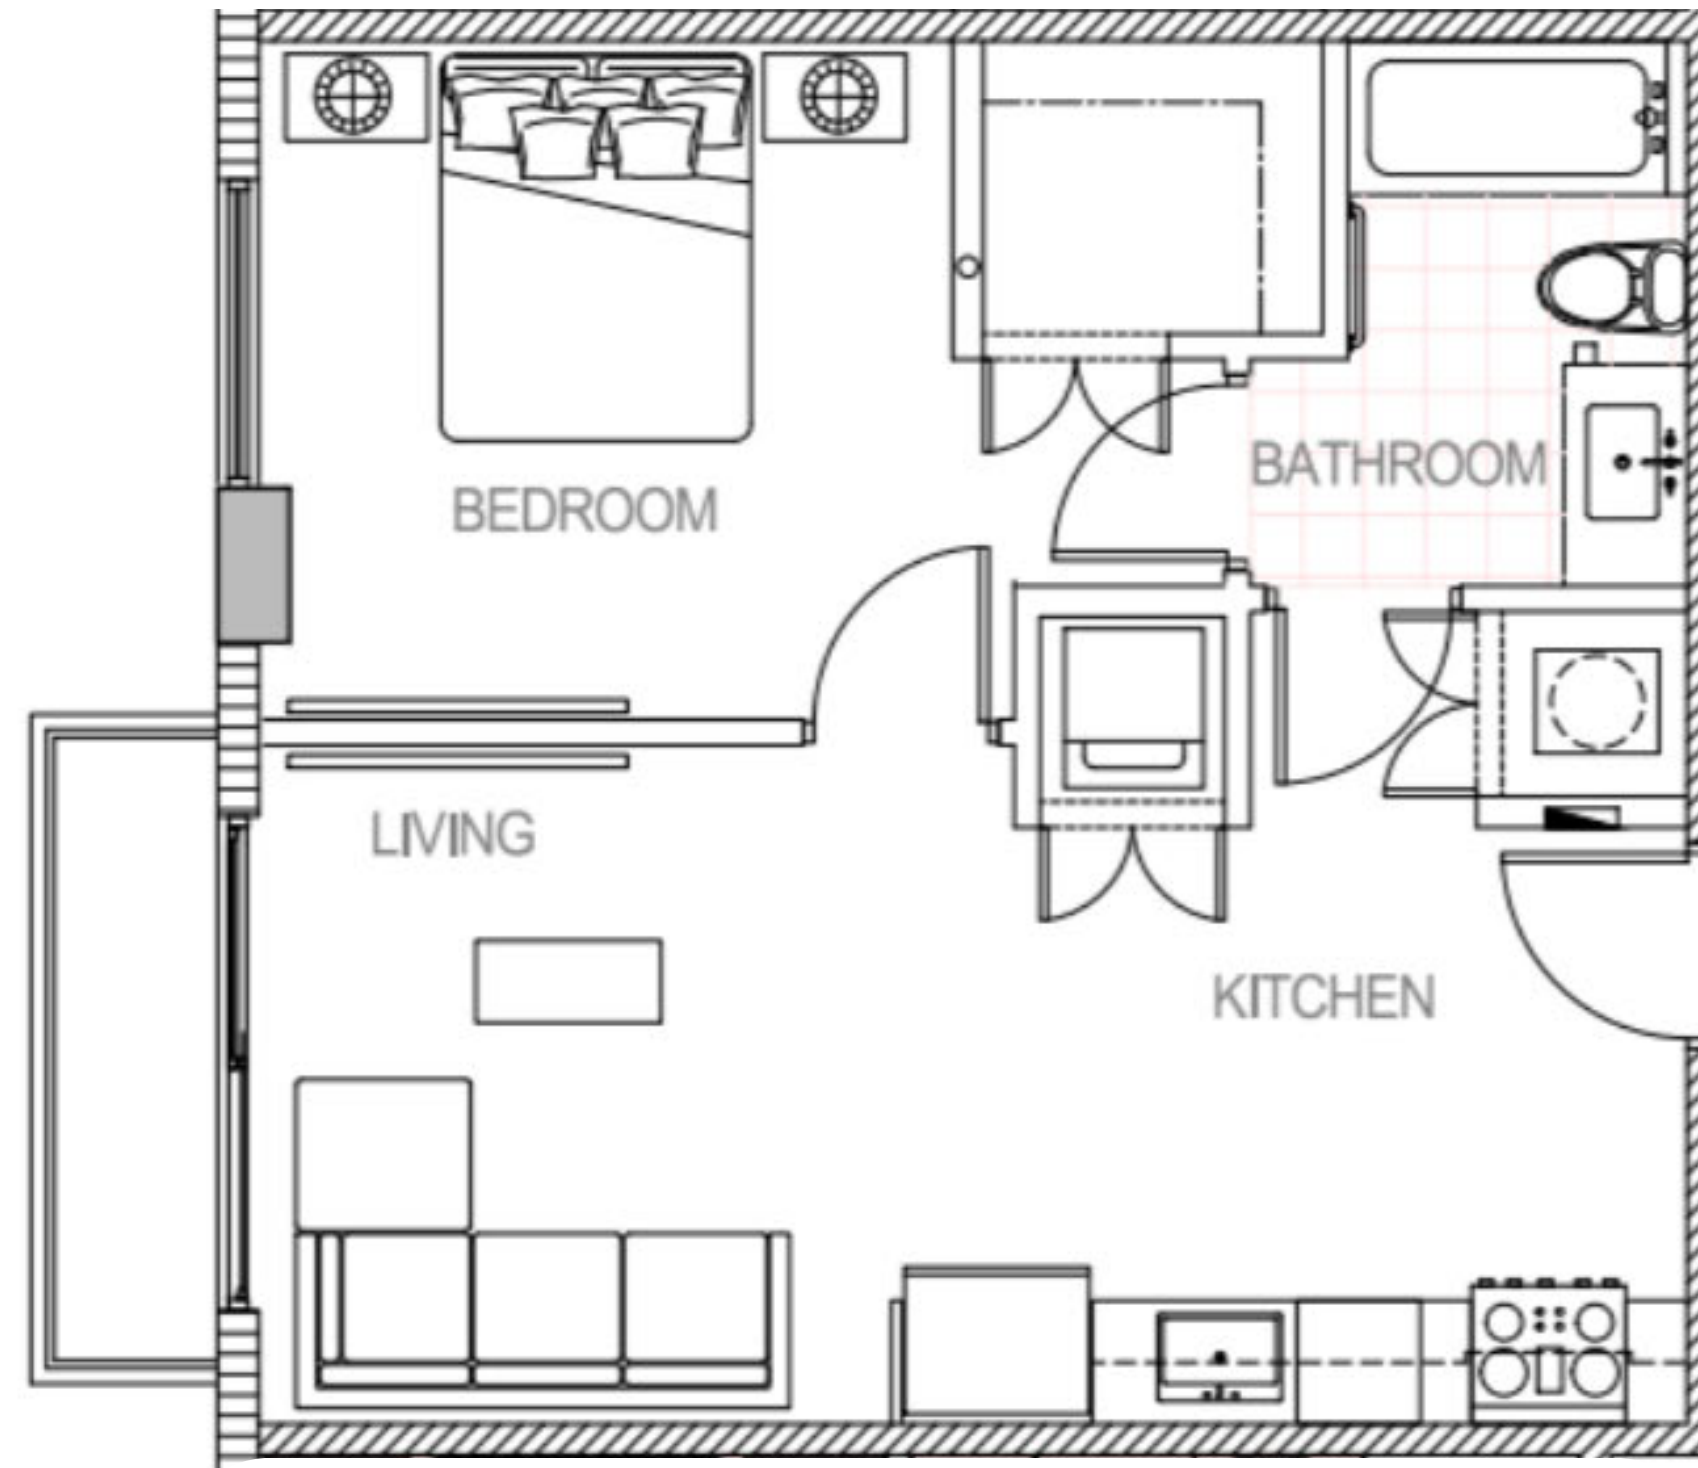


Floors: 2 - 8

04
A8
1B/1B
640 SF

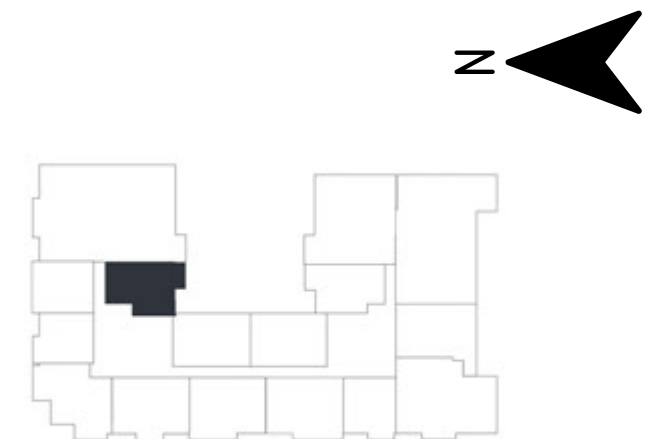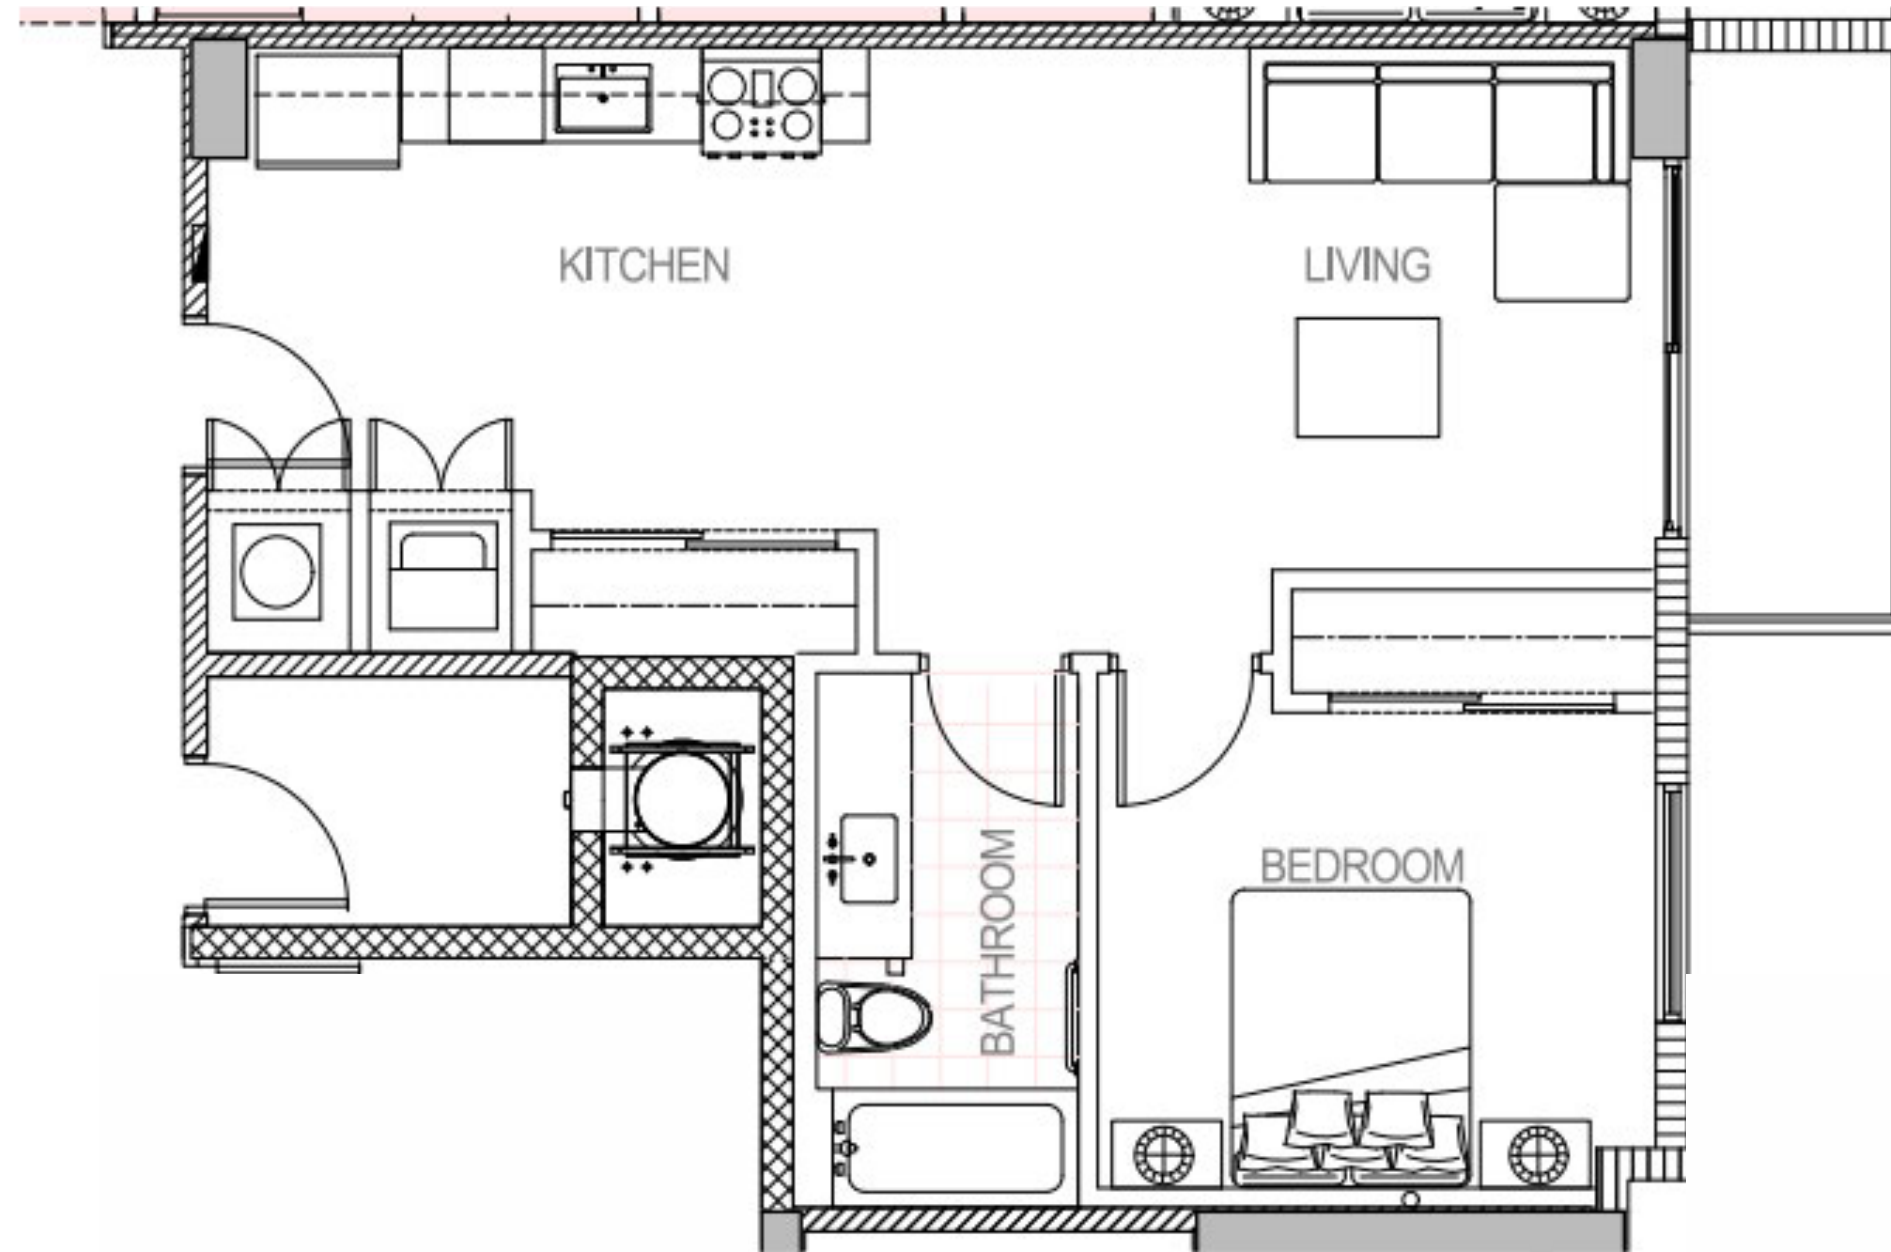


Floors: 6 - 8

05
A1
1B/1B
557 SF

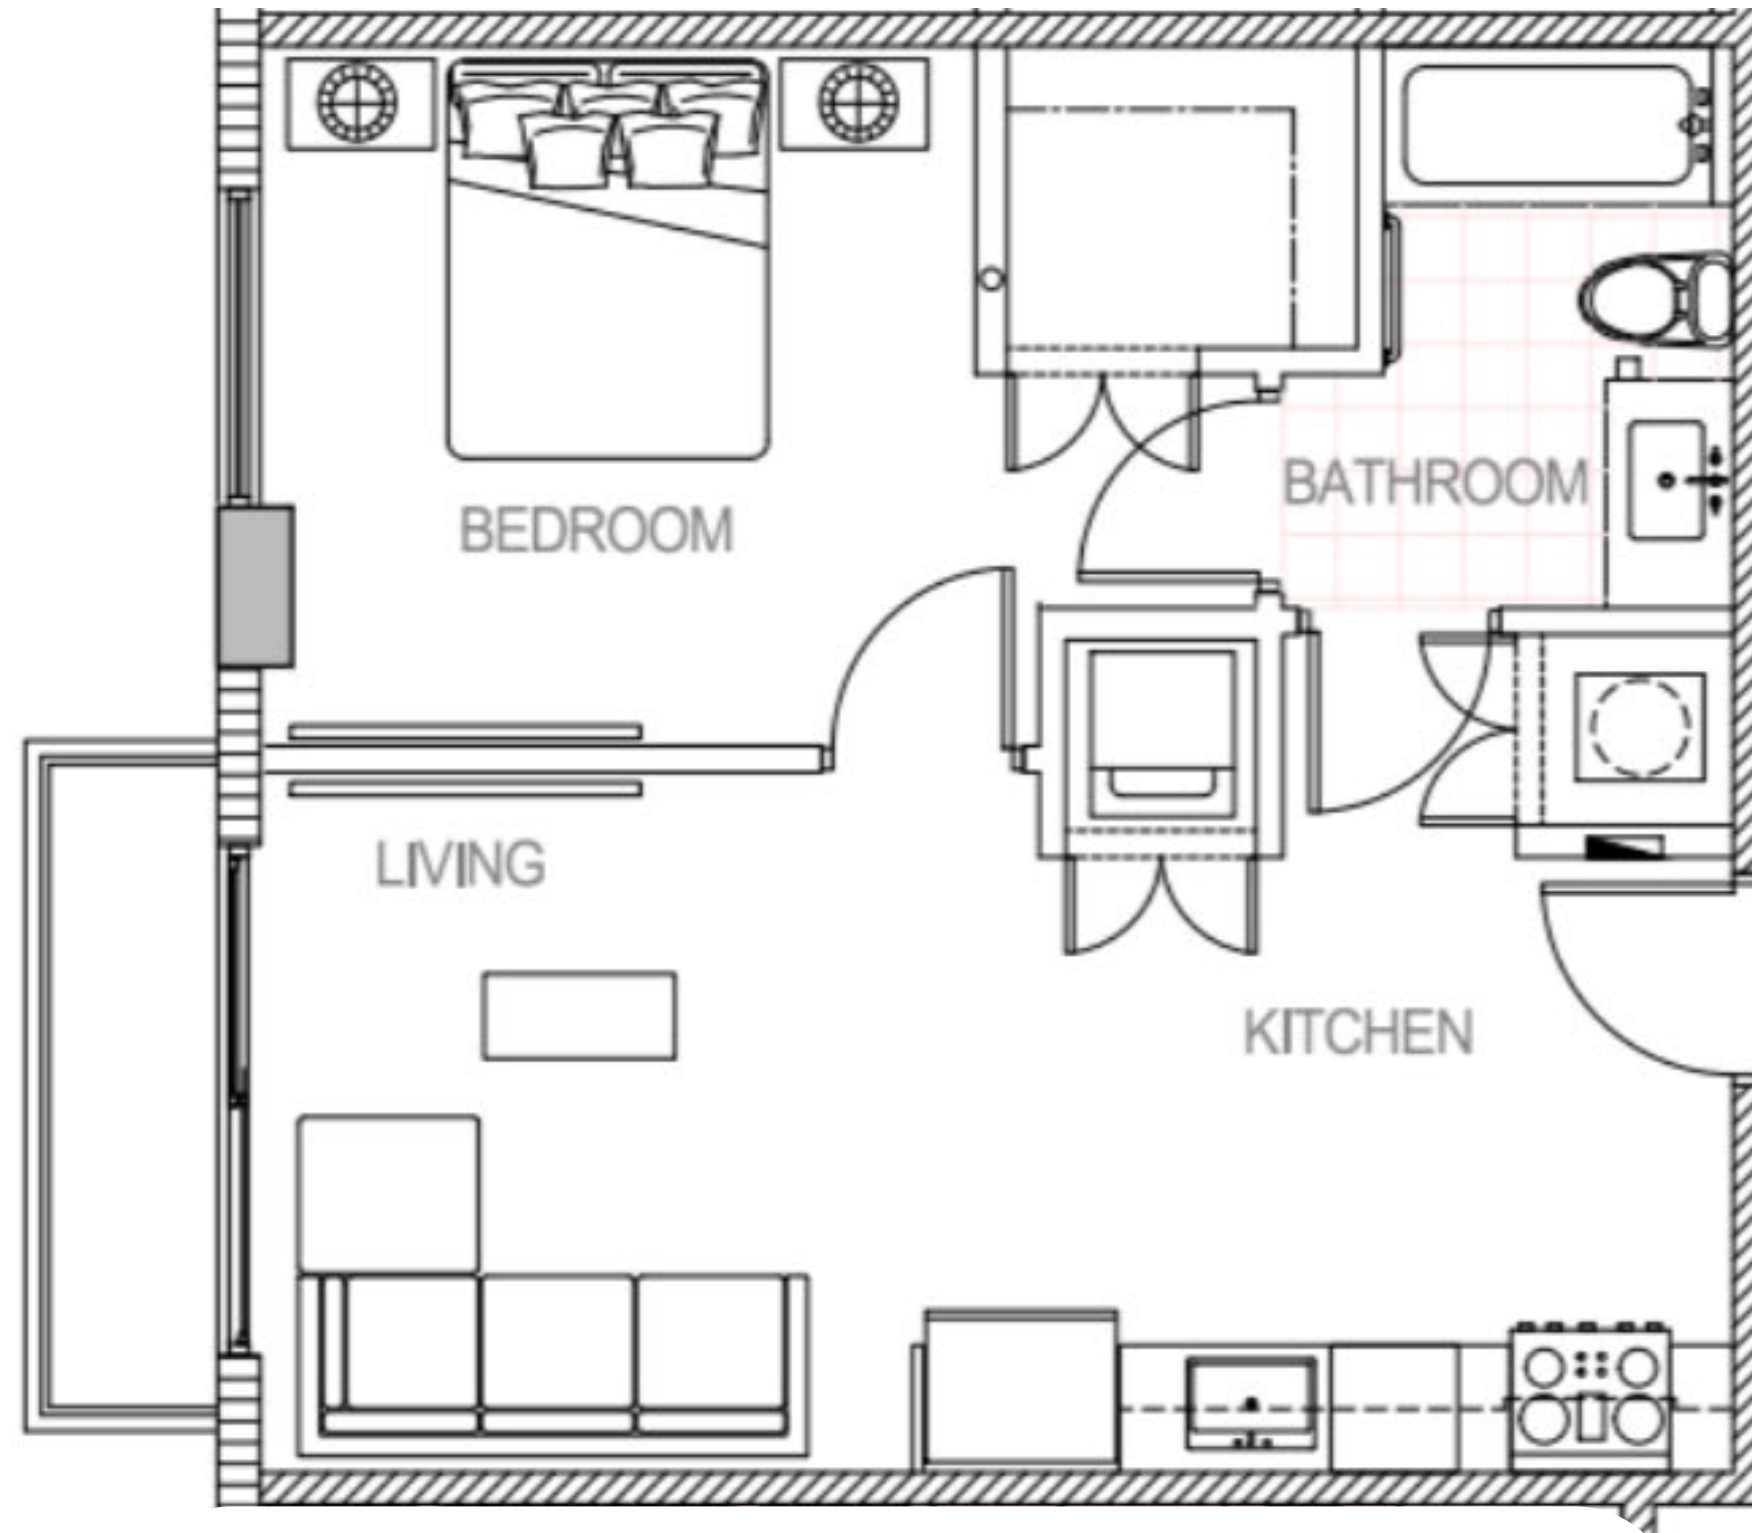



Floors: 2 - 8

00
A2
1B/1B
580 SF

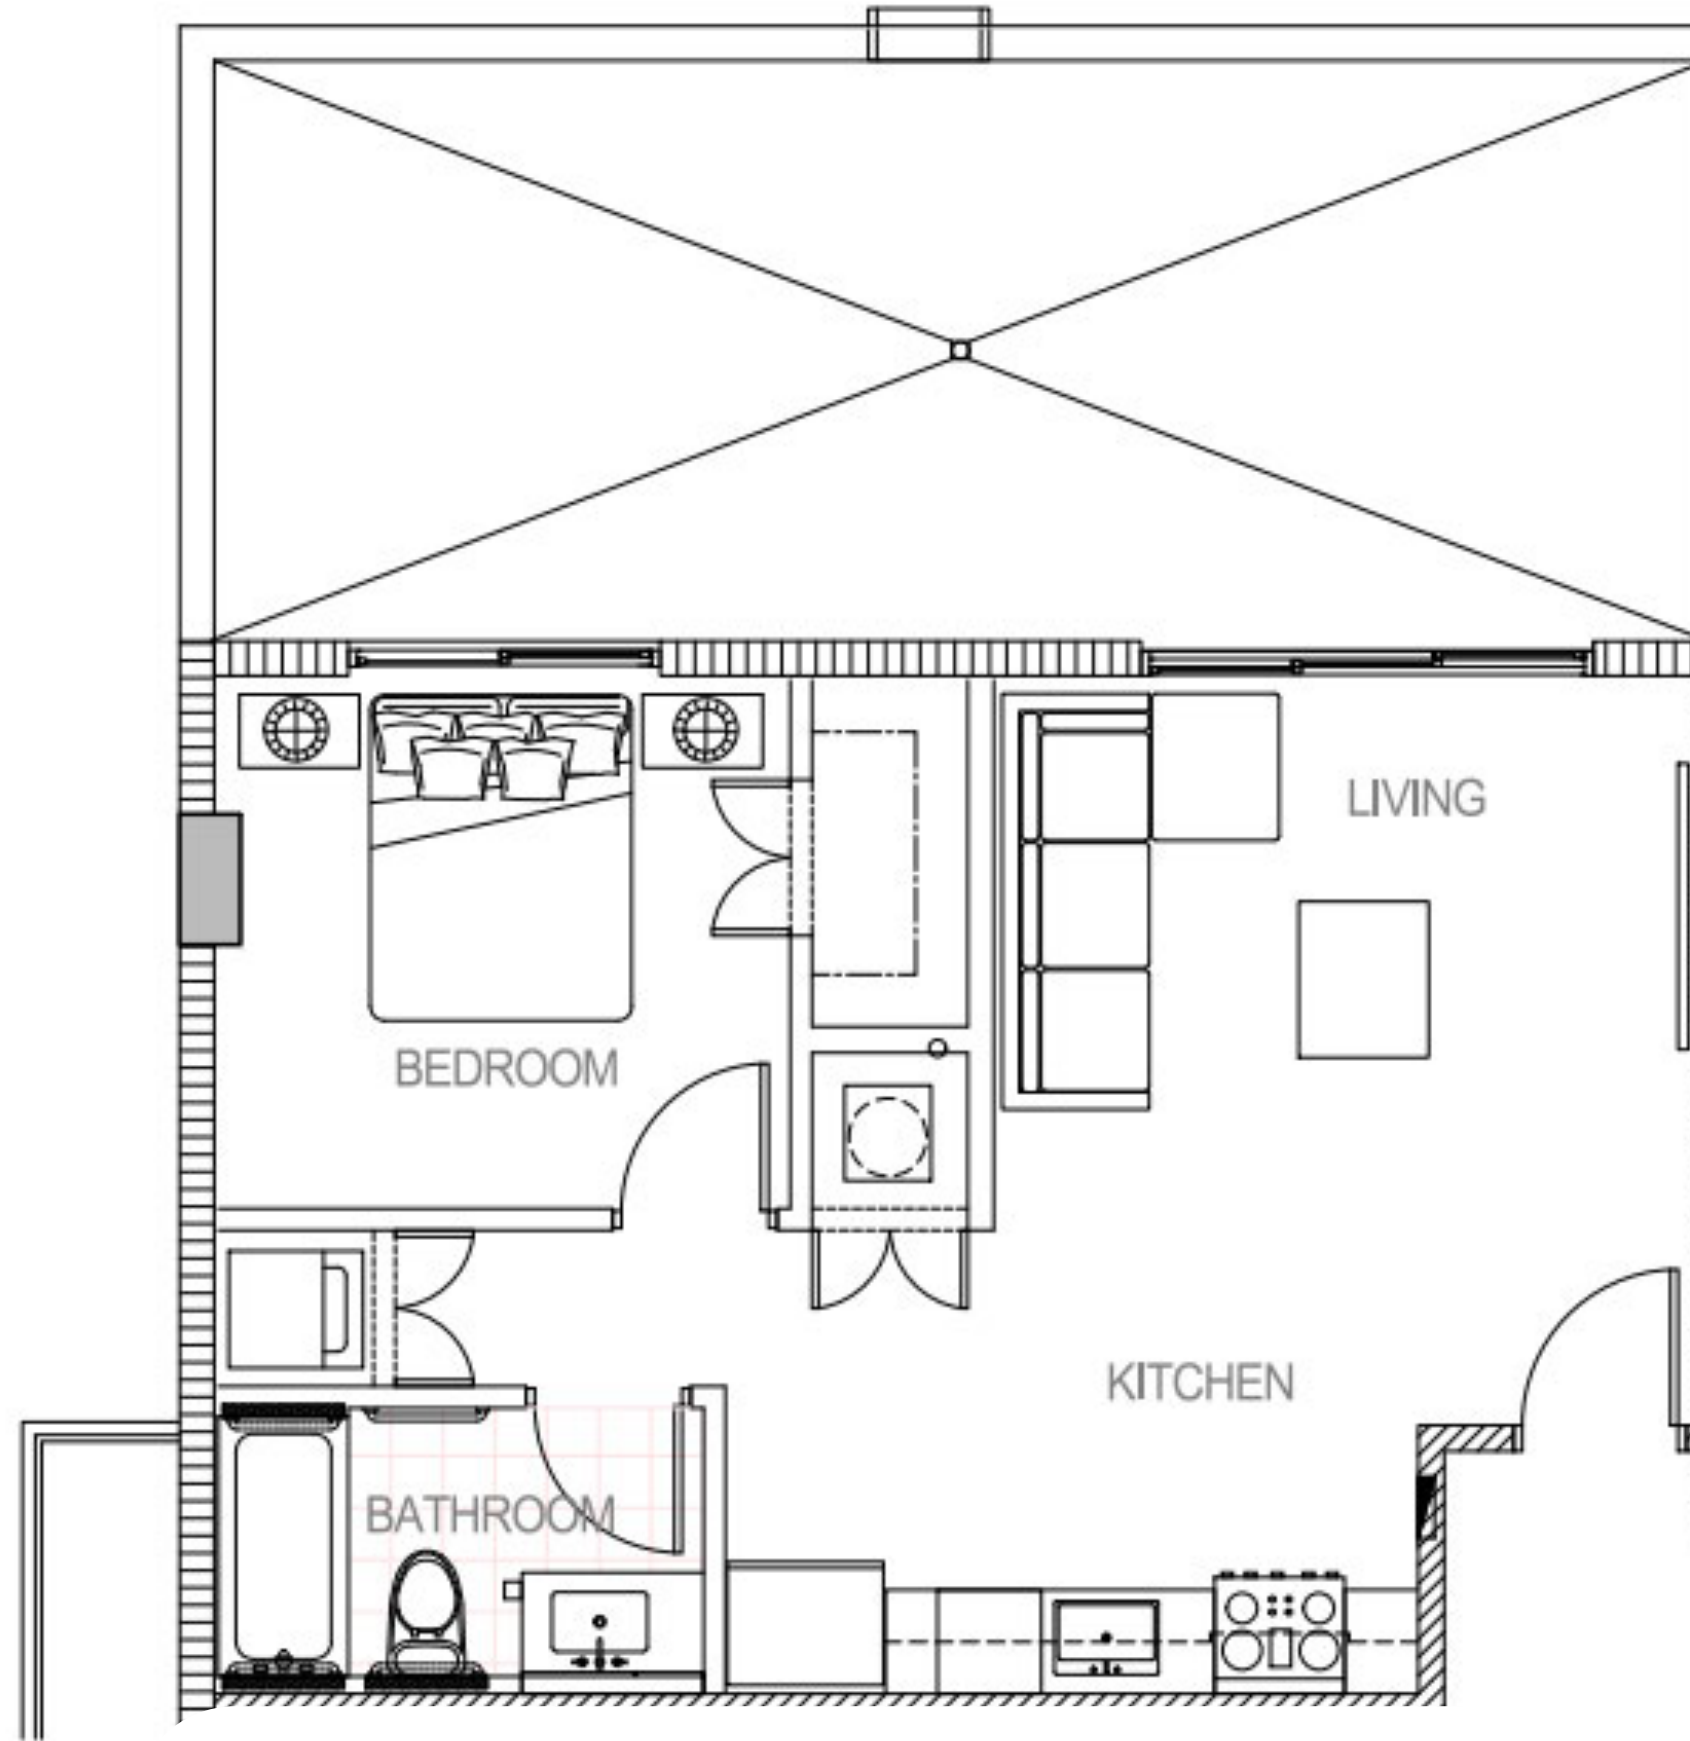


Floors: 3 - 5

12
A4
1B/1B
576 SF

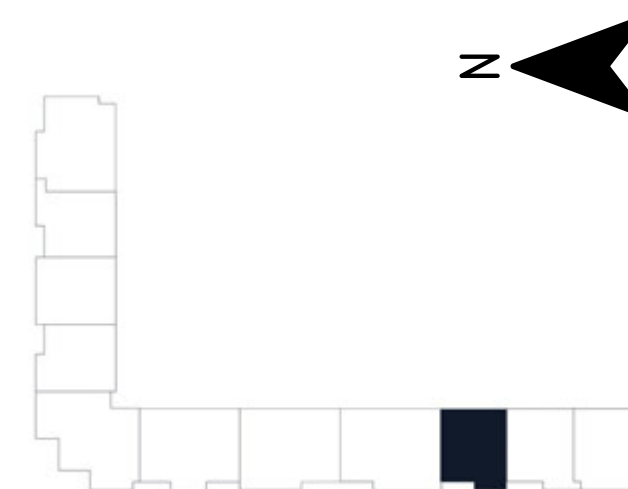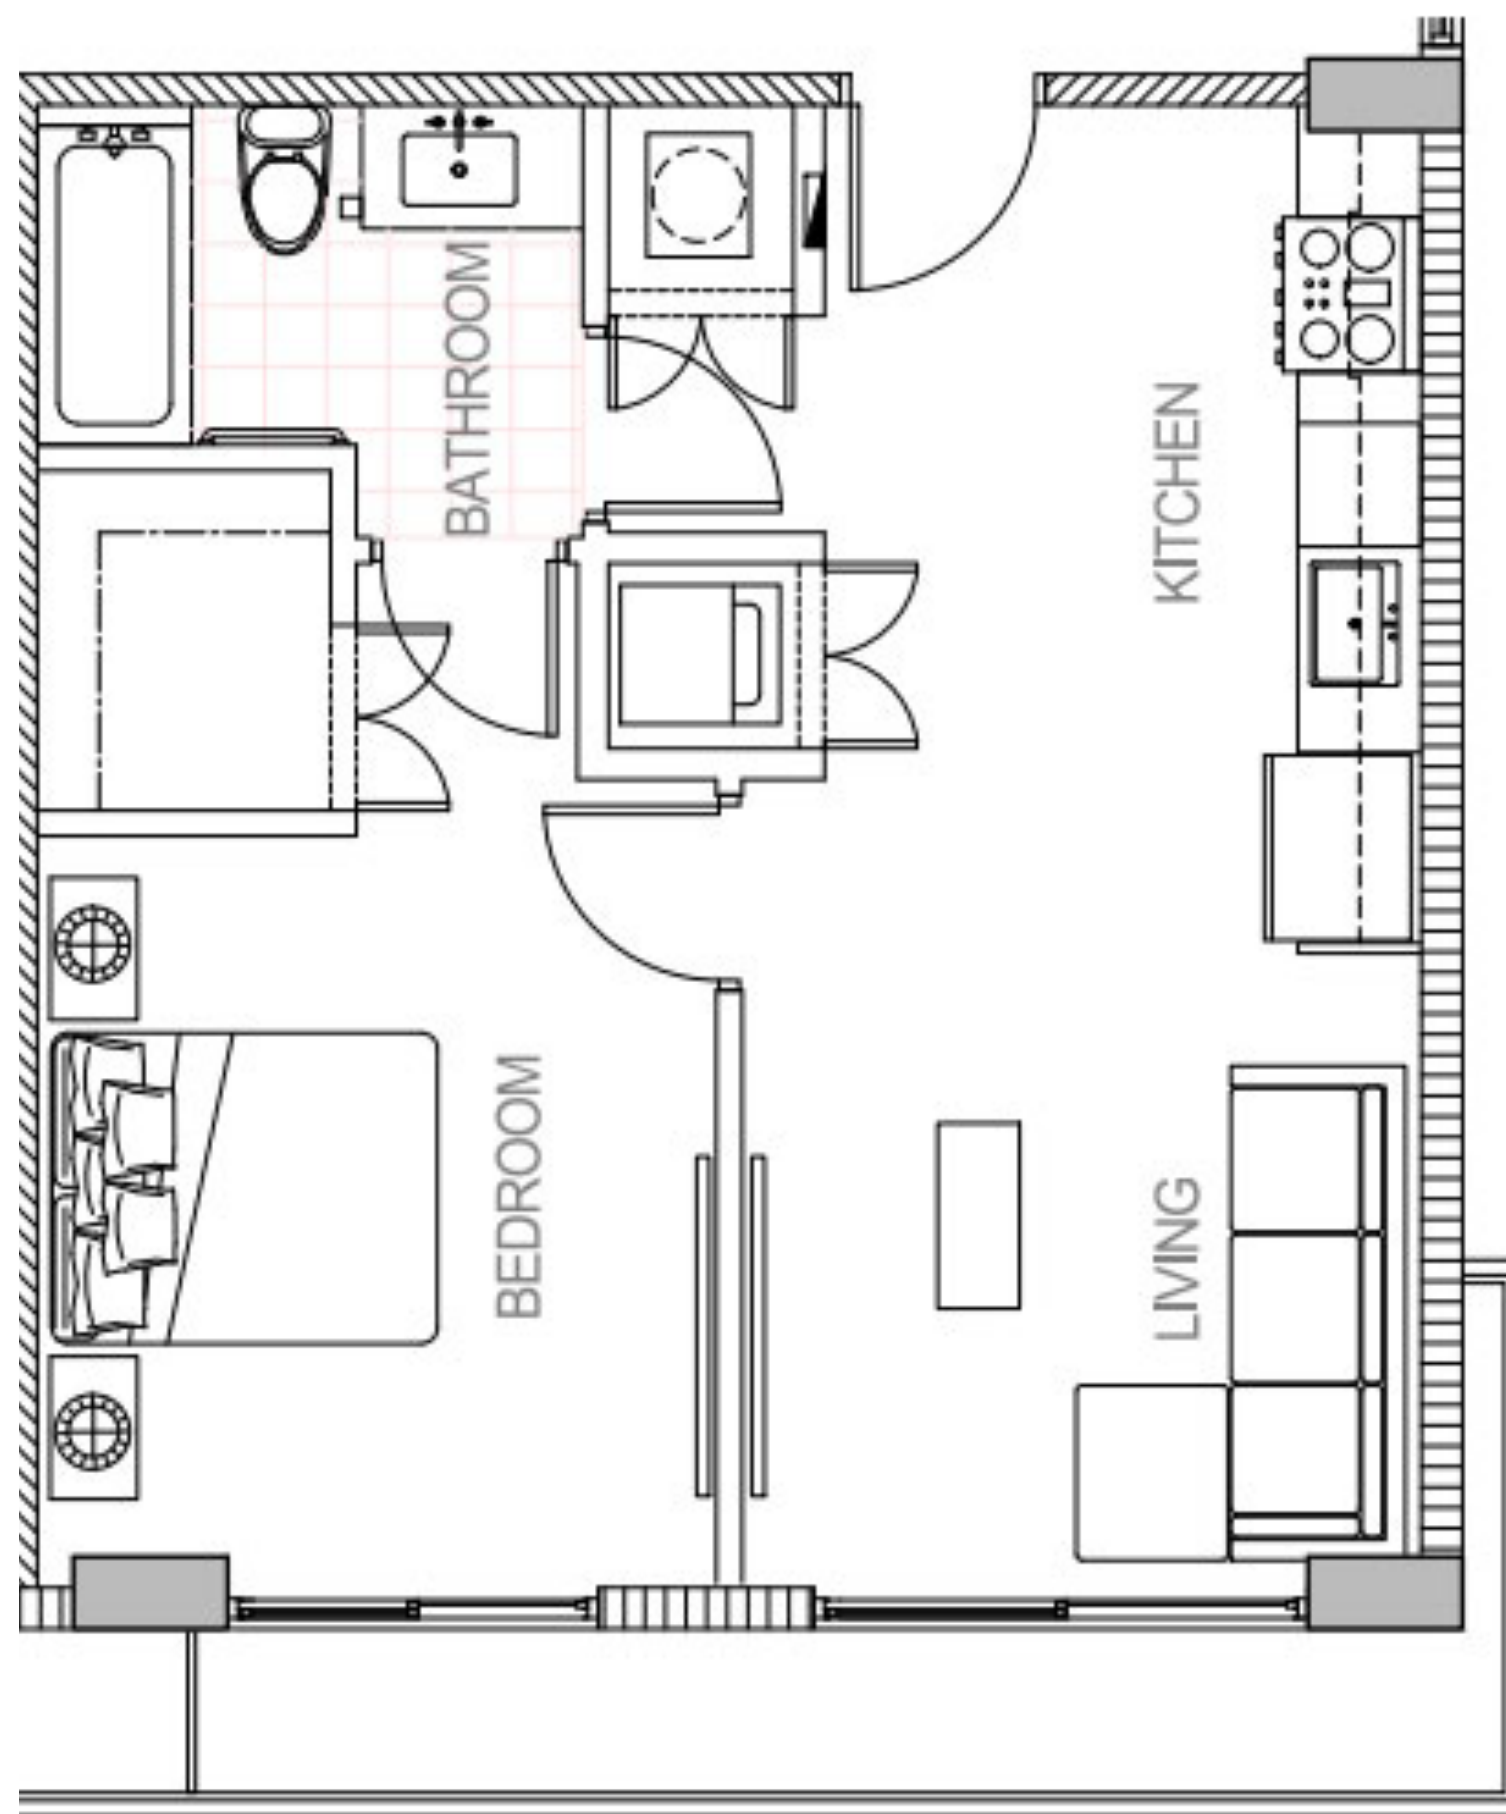


Floors: 2

12
A7
1B/1B
610 SF

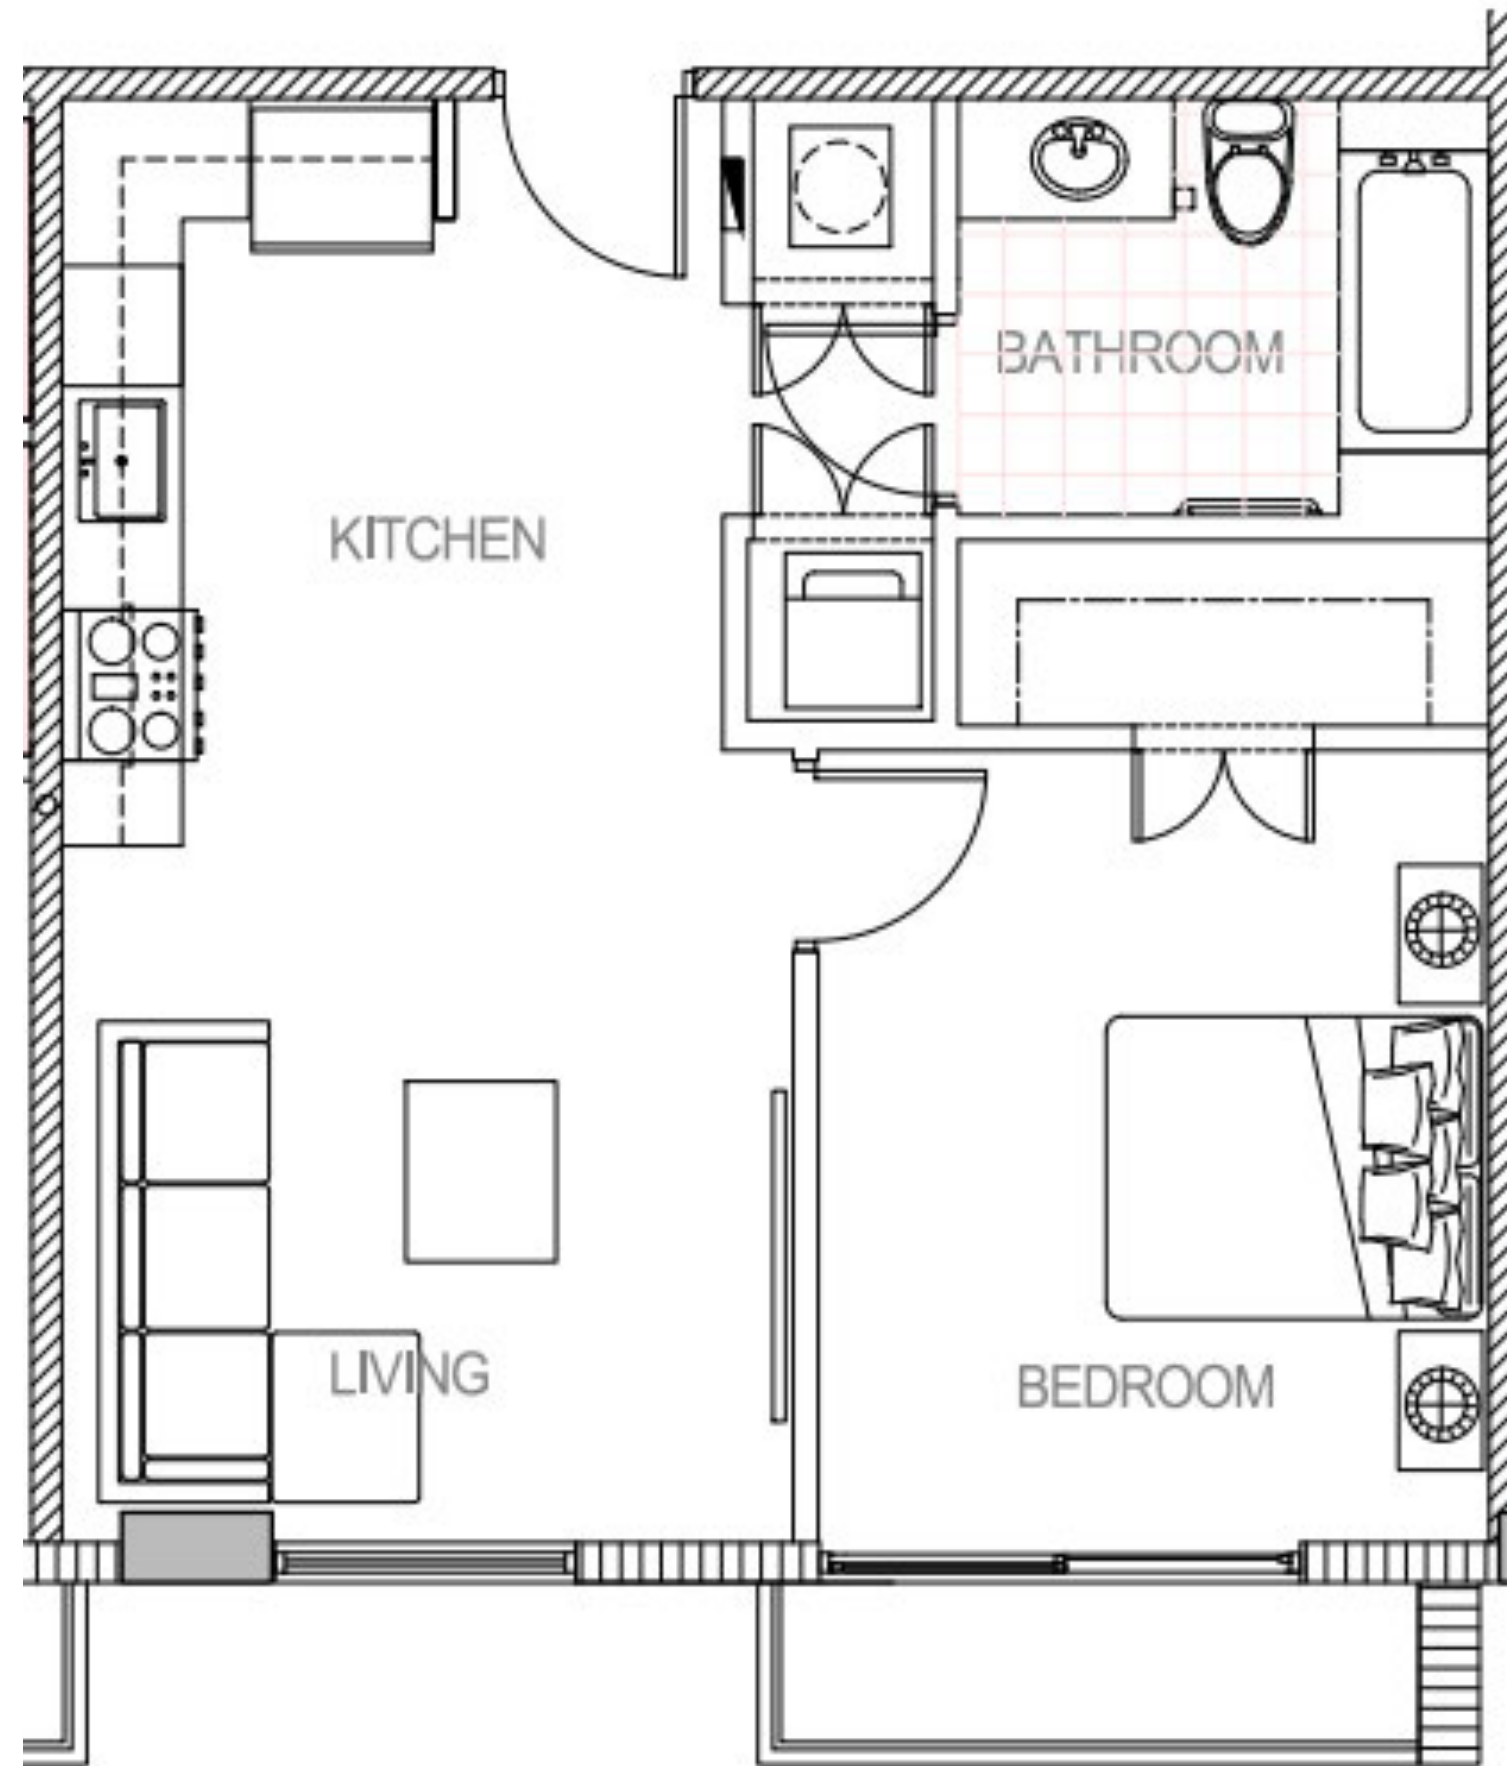



Floors: 6 - 8

15
A7
1B/1B
610 SF

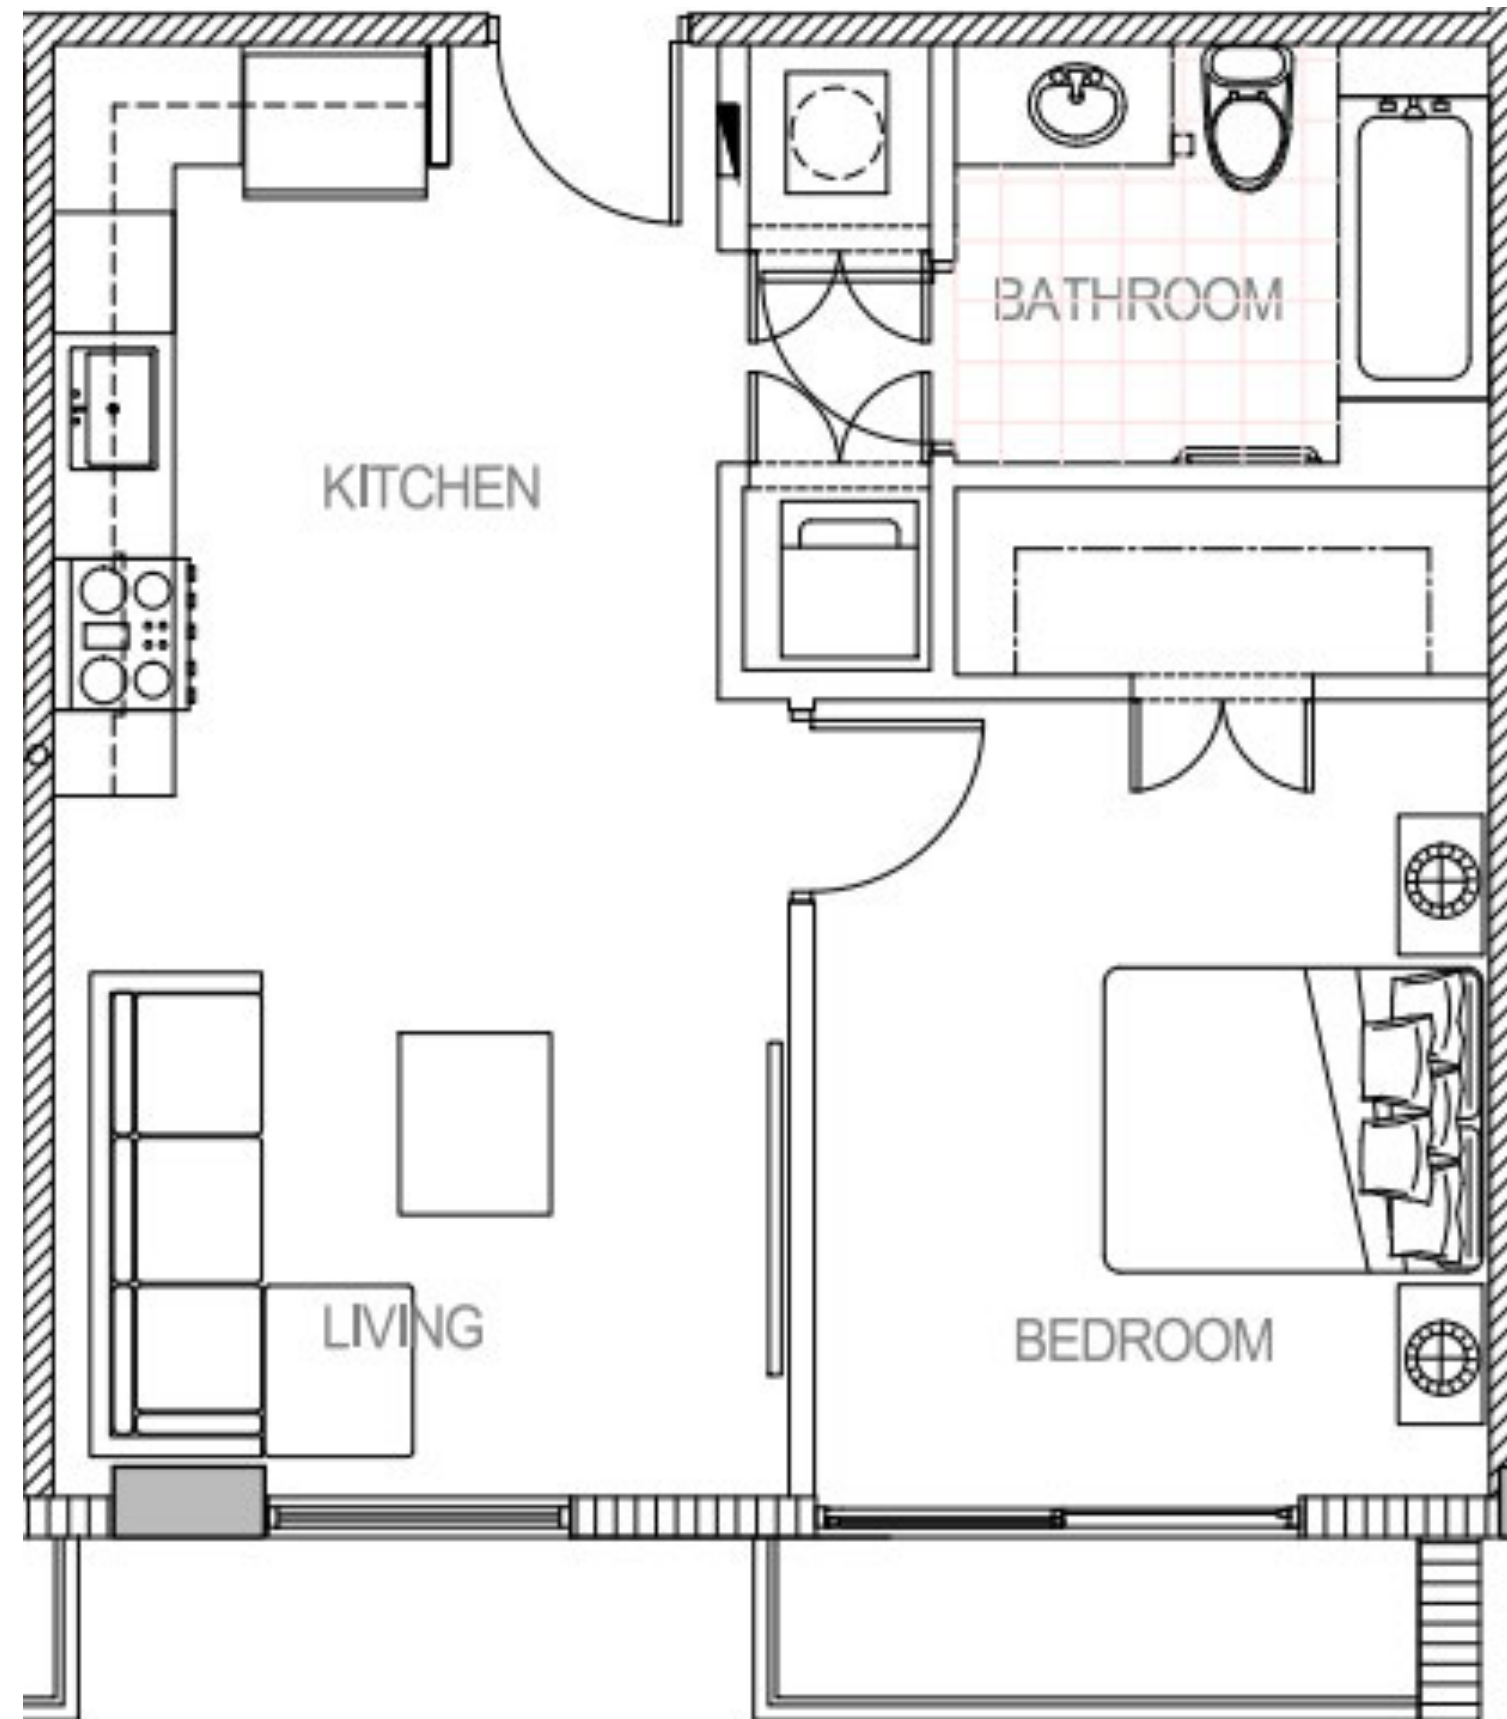



Floors: 6 - 8

13
A4
1B/1B
576 SF

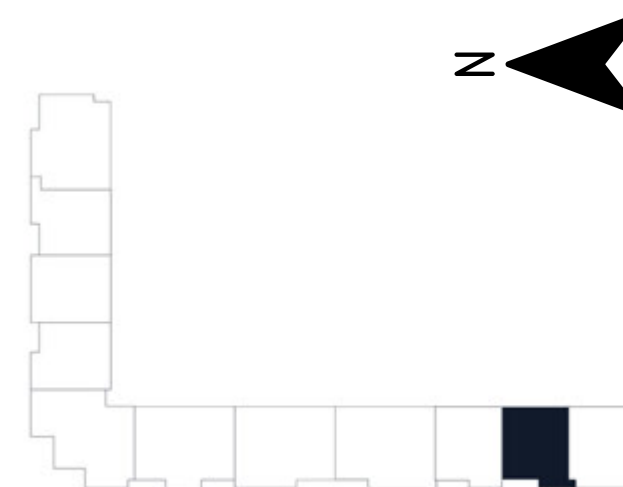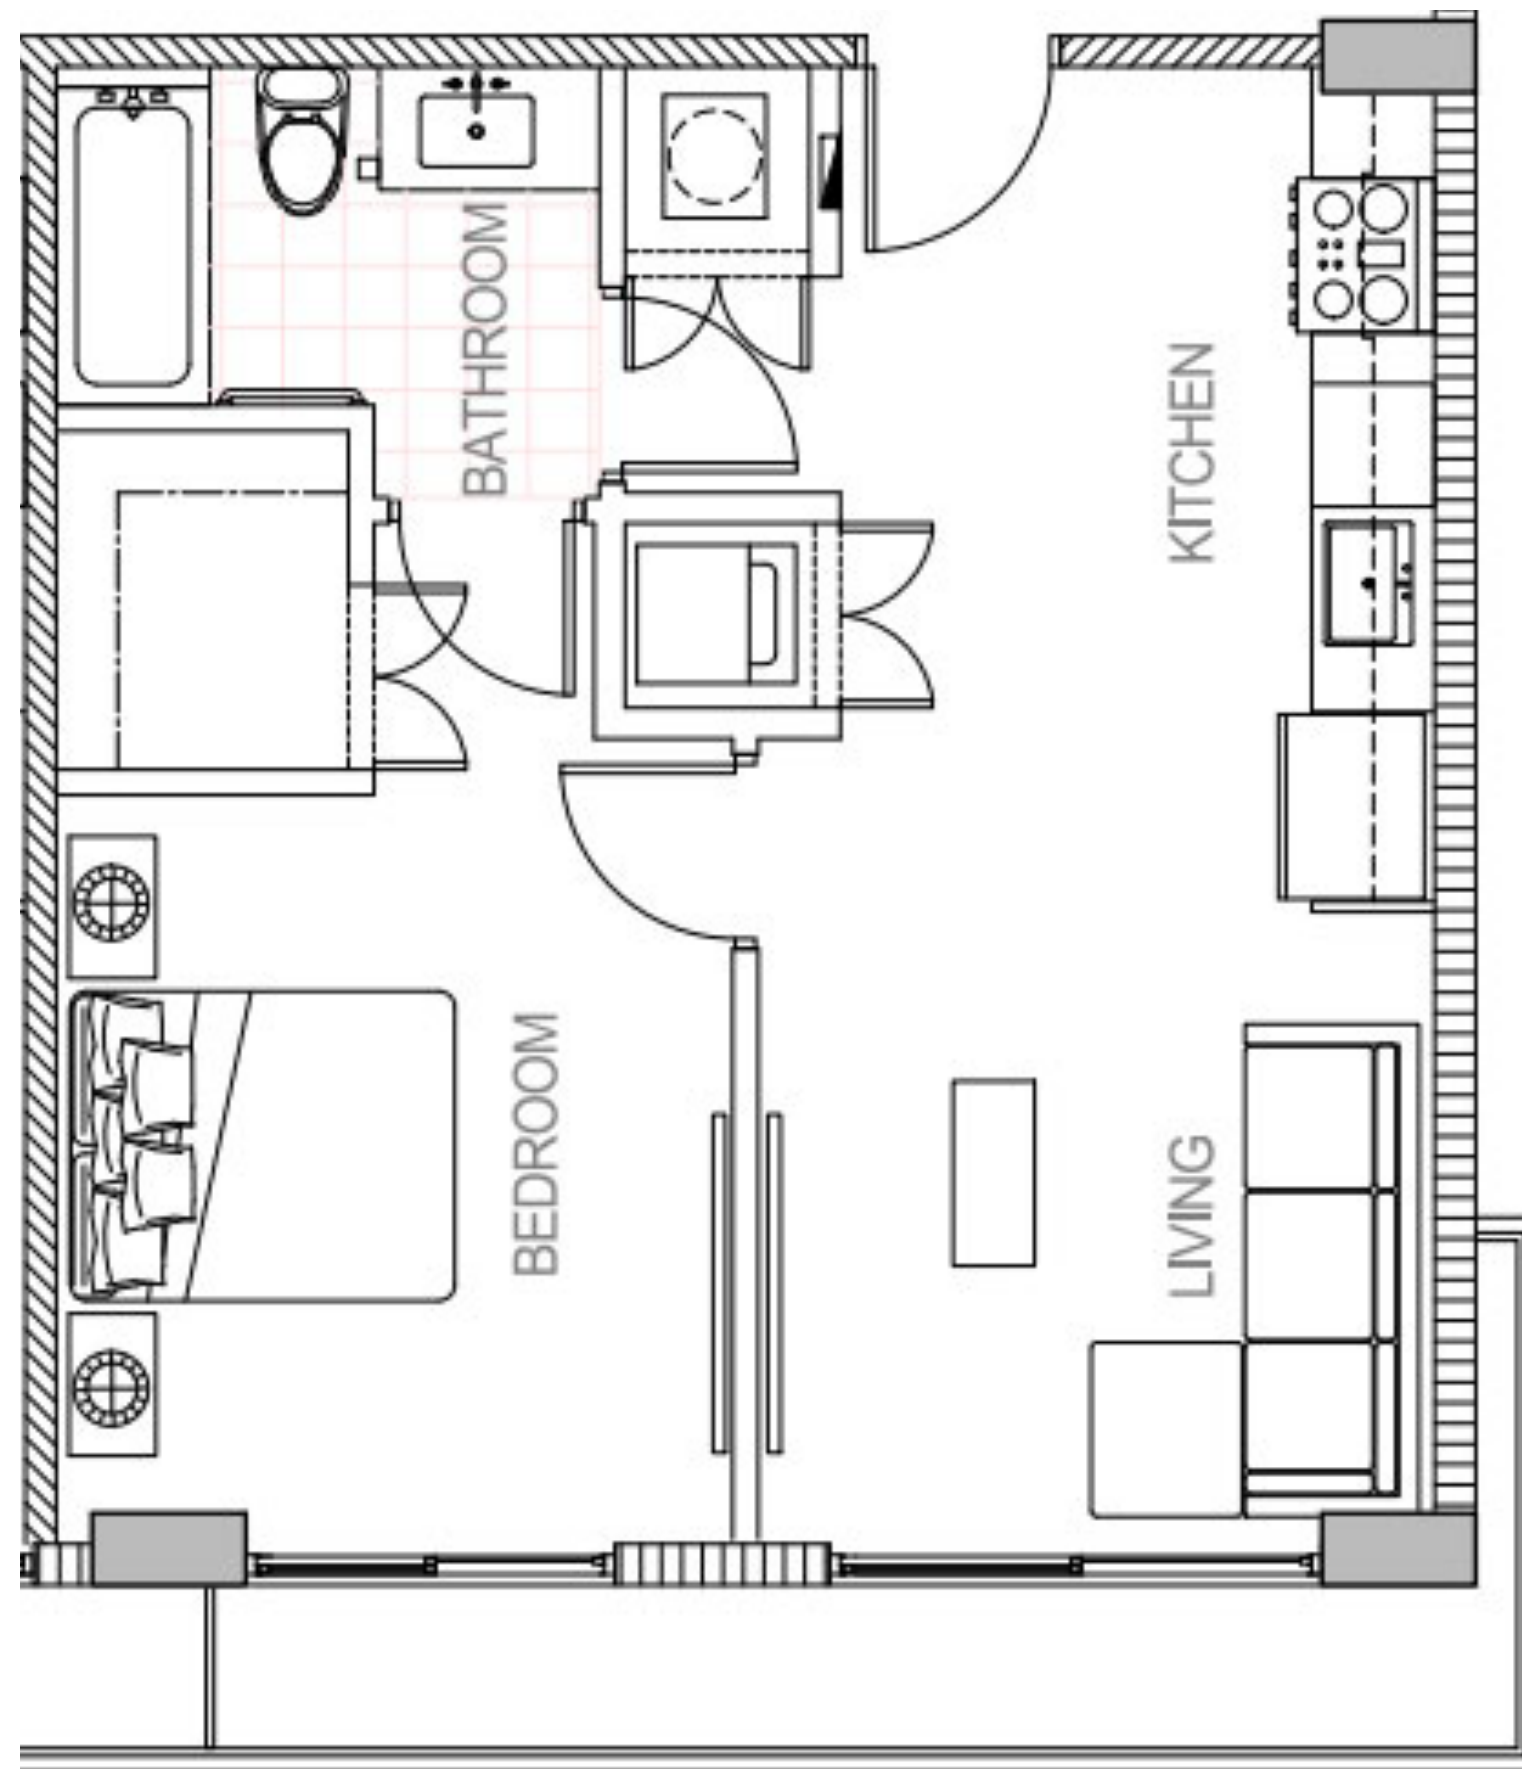



Floors: 2

15
A4
1B/1B
576 SF

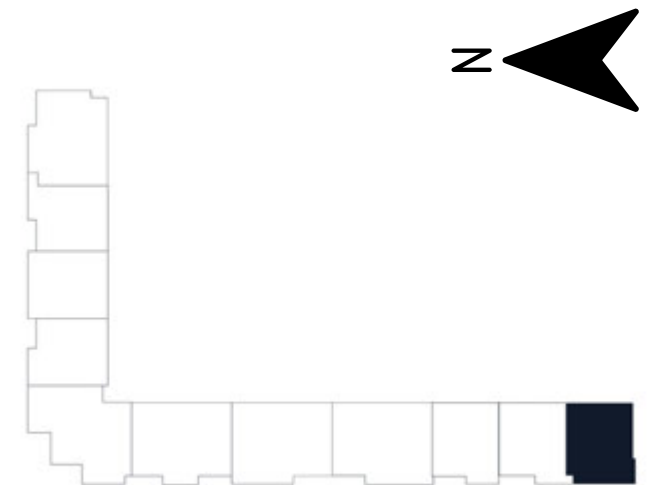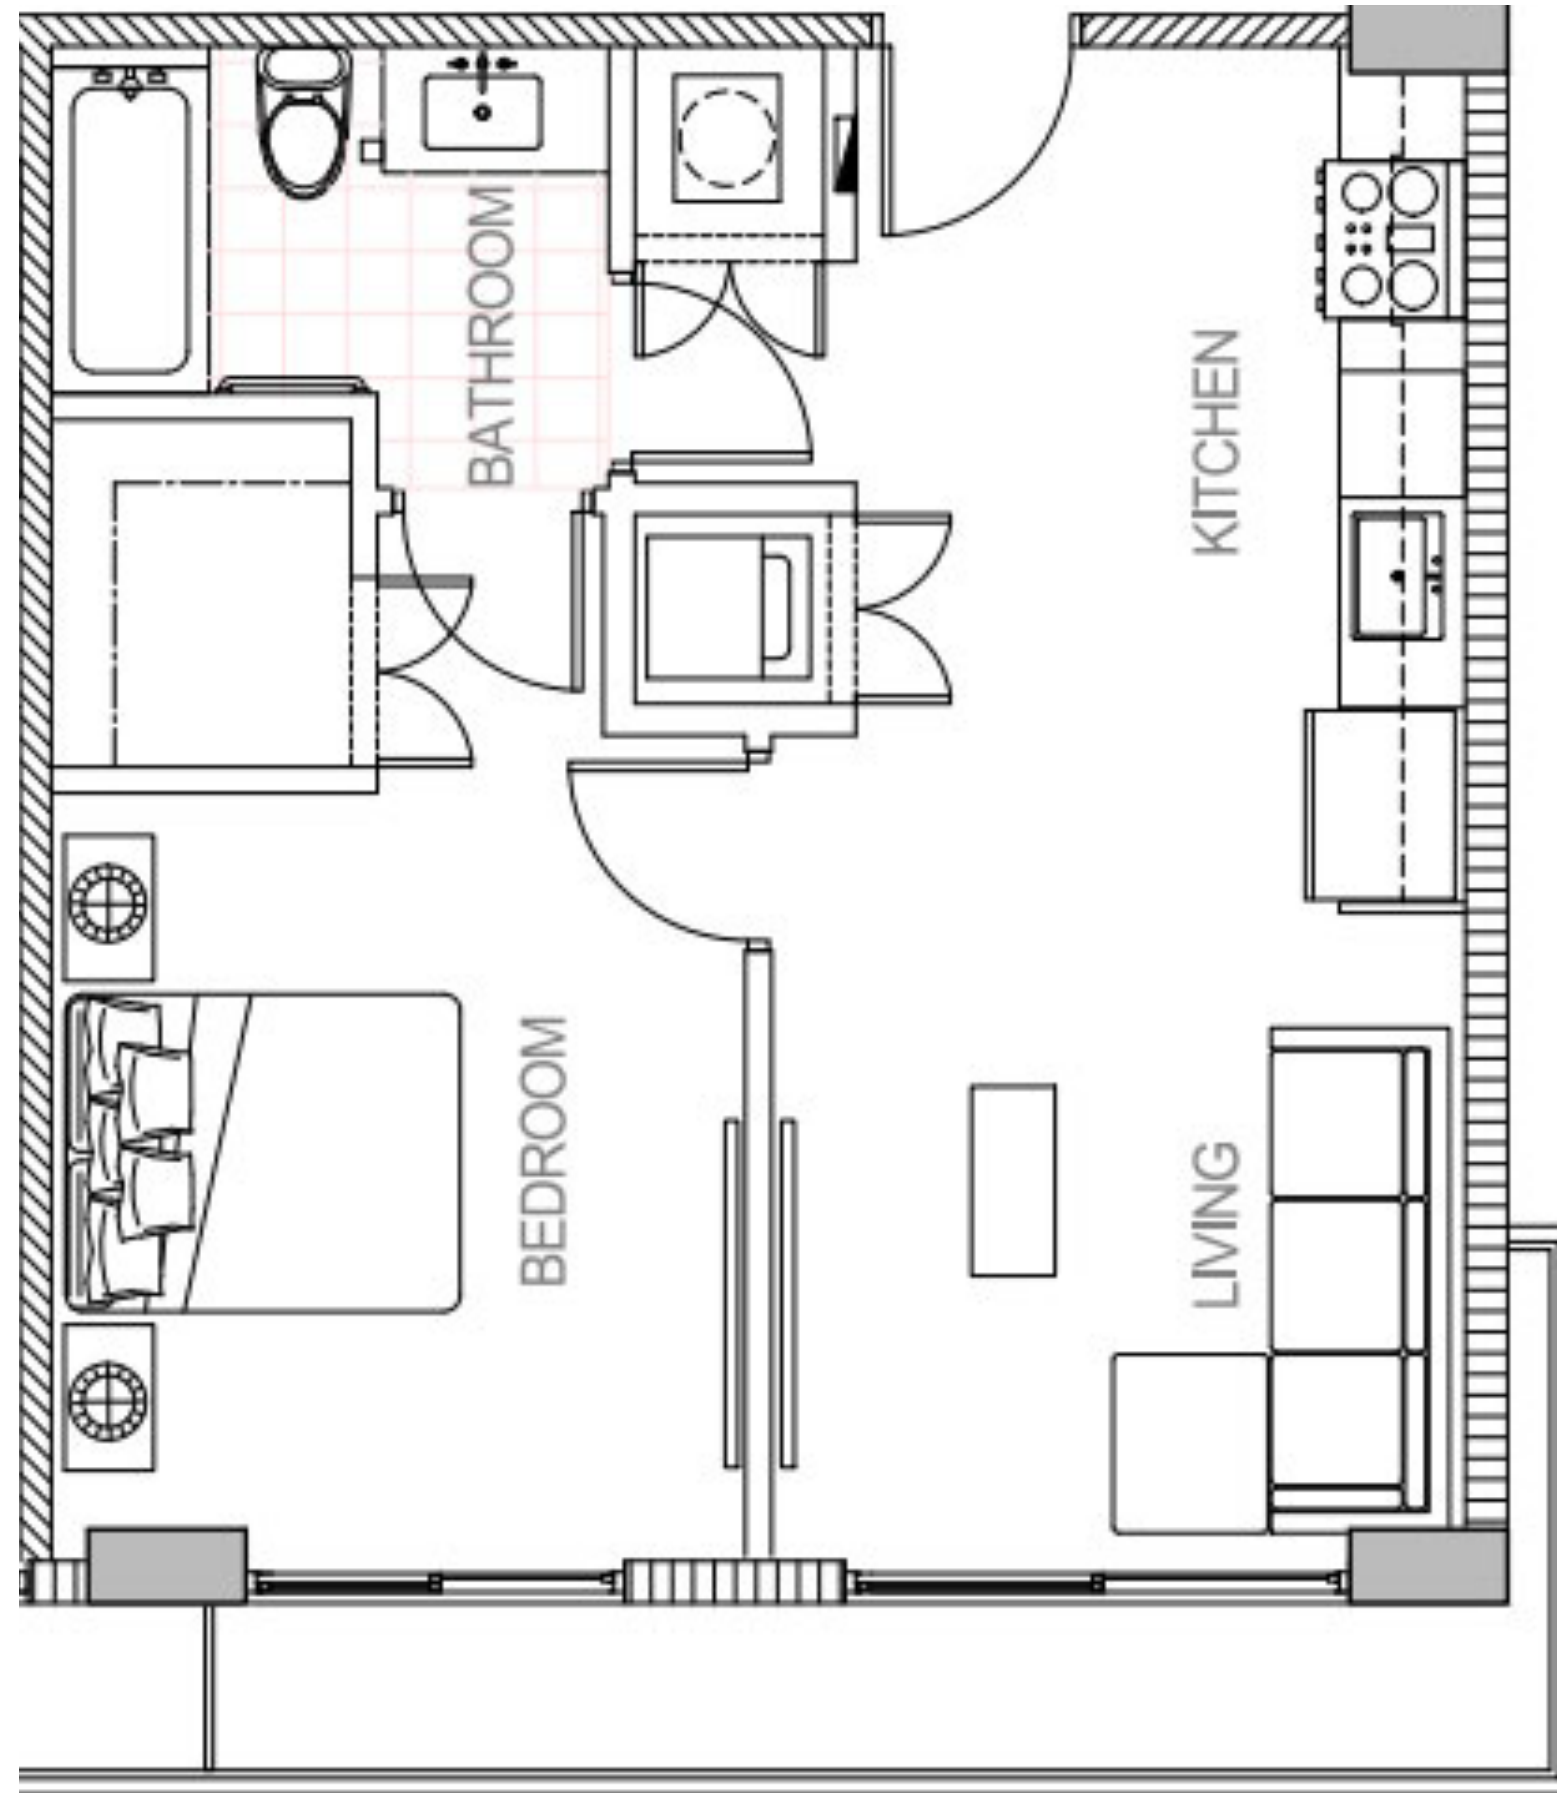

Floors: 2

18
A9
1B/1B
720 SF

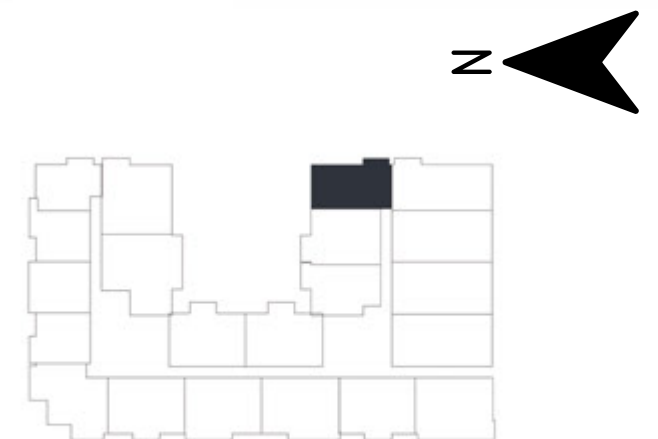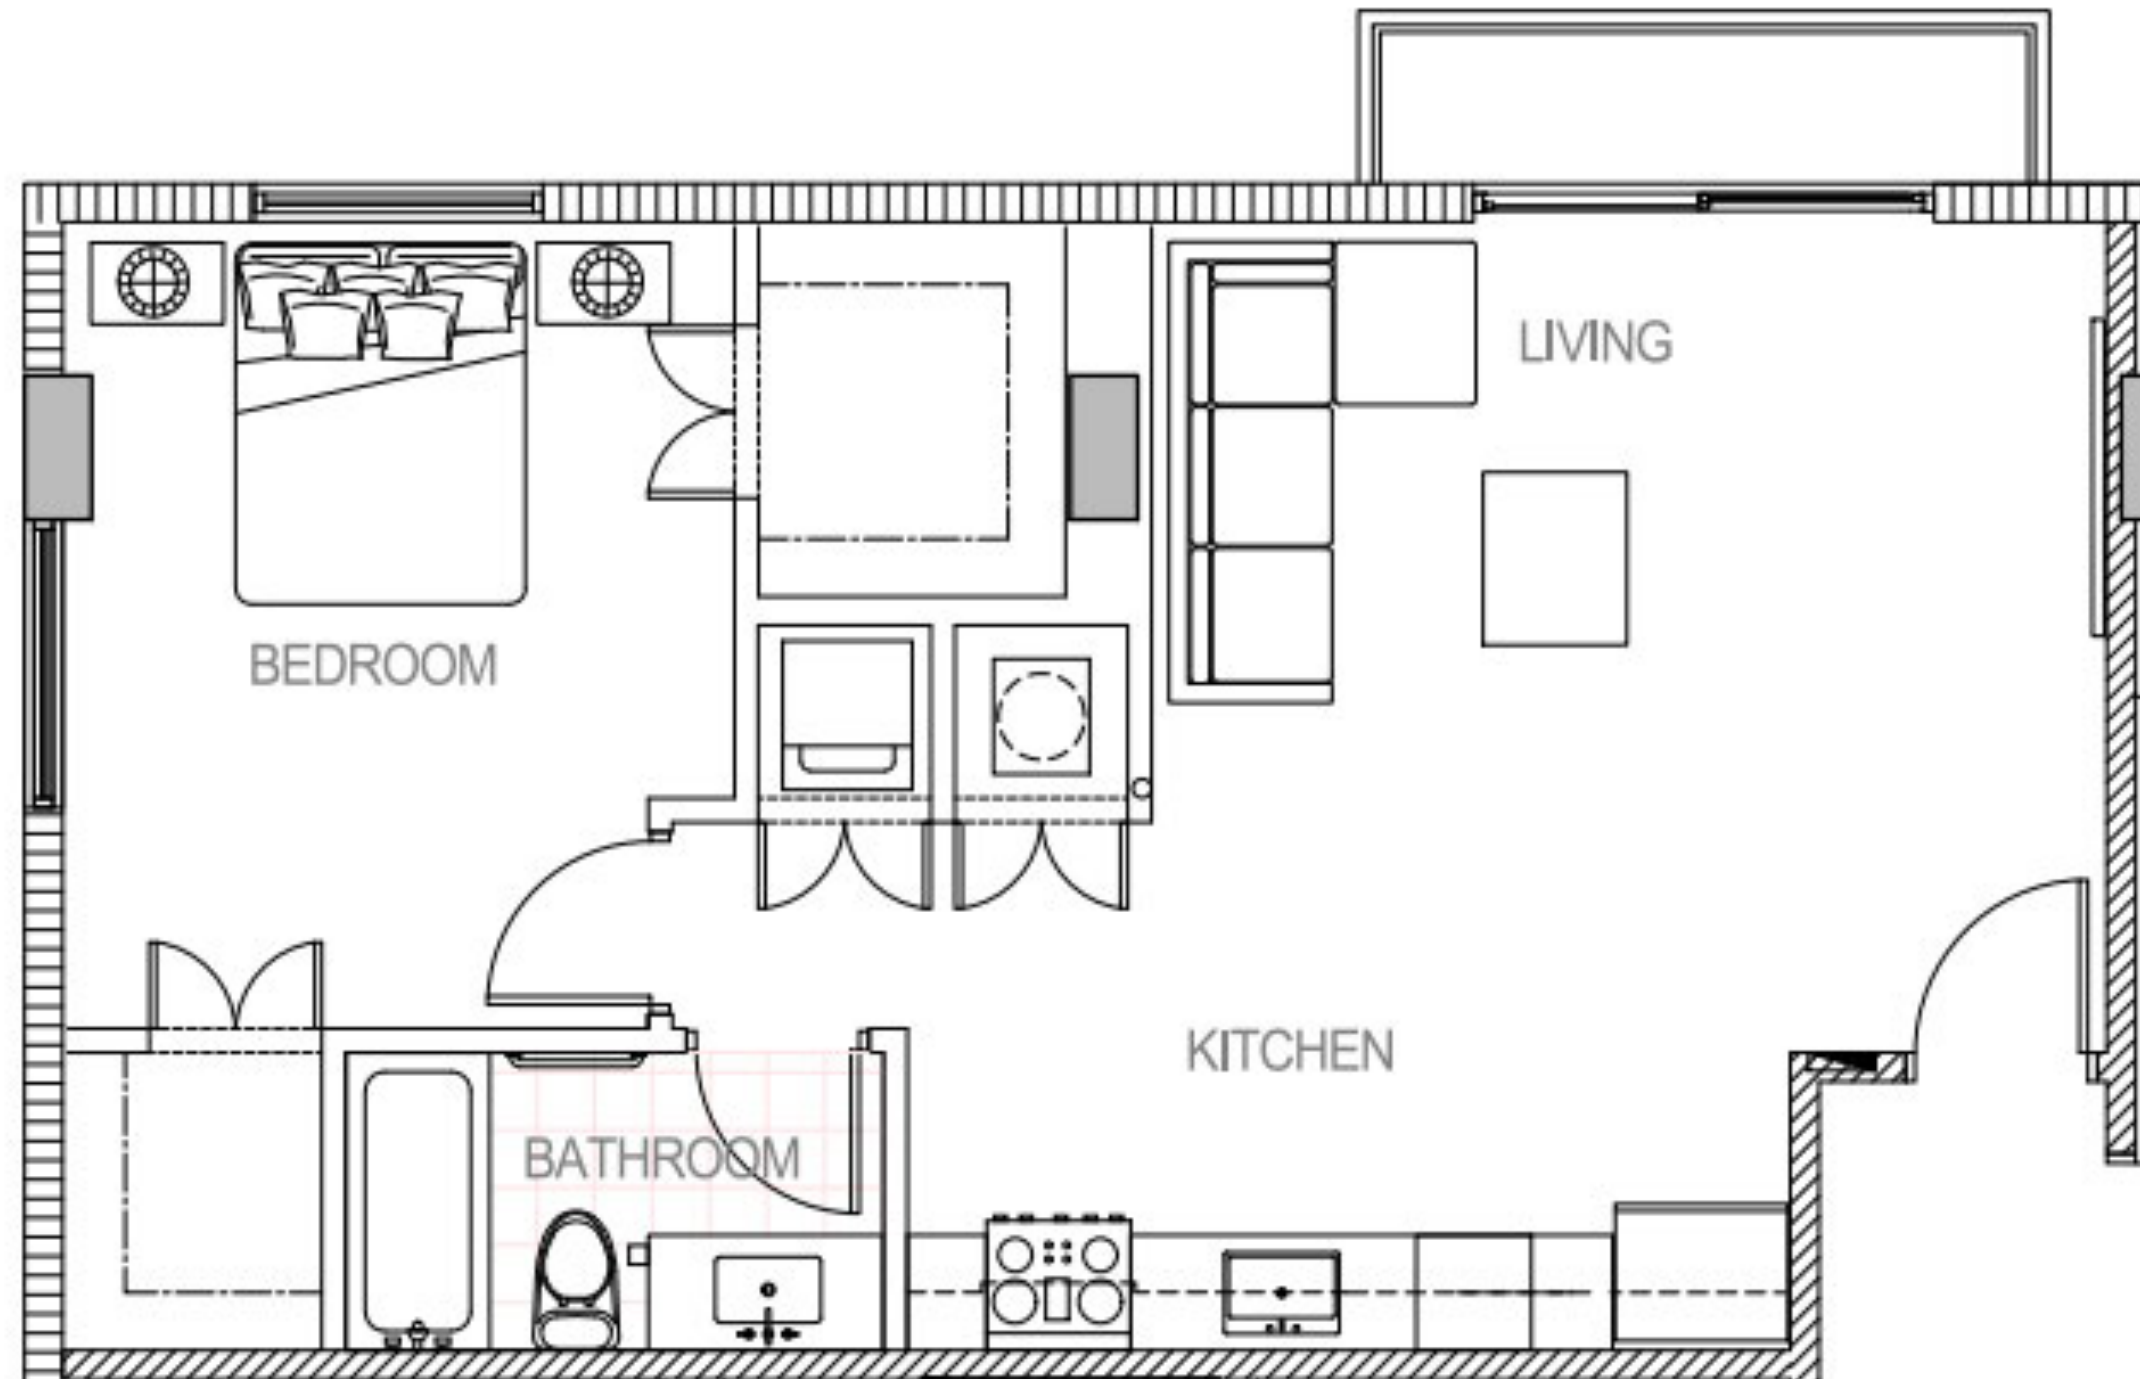



Floors: 4 - 5

15

A5D

1B + DEN/1B

576 SF

 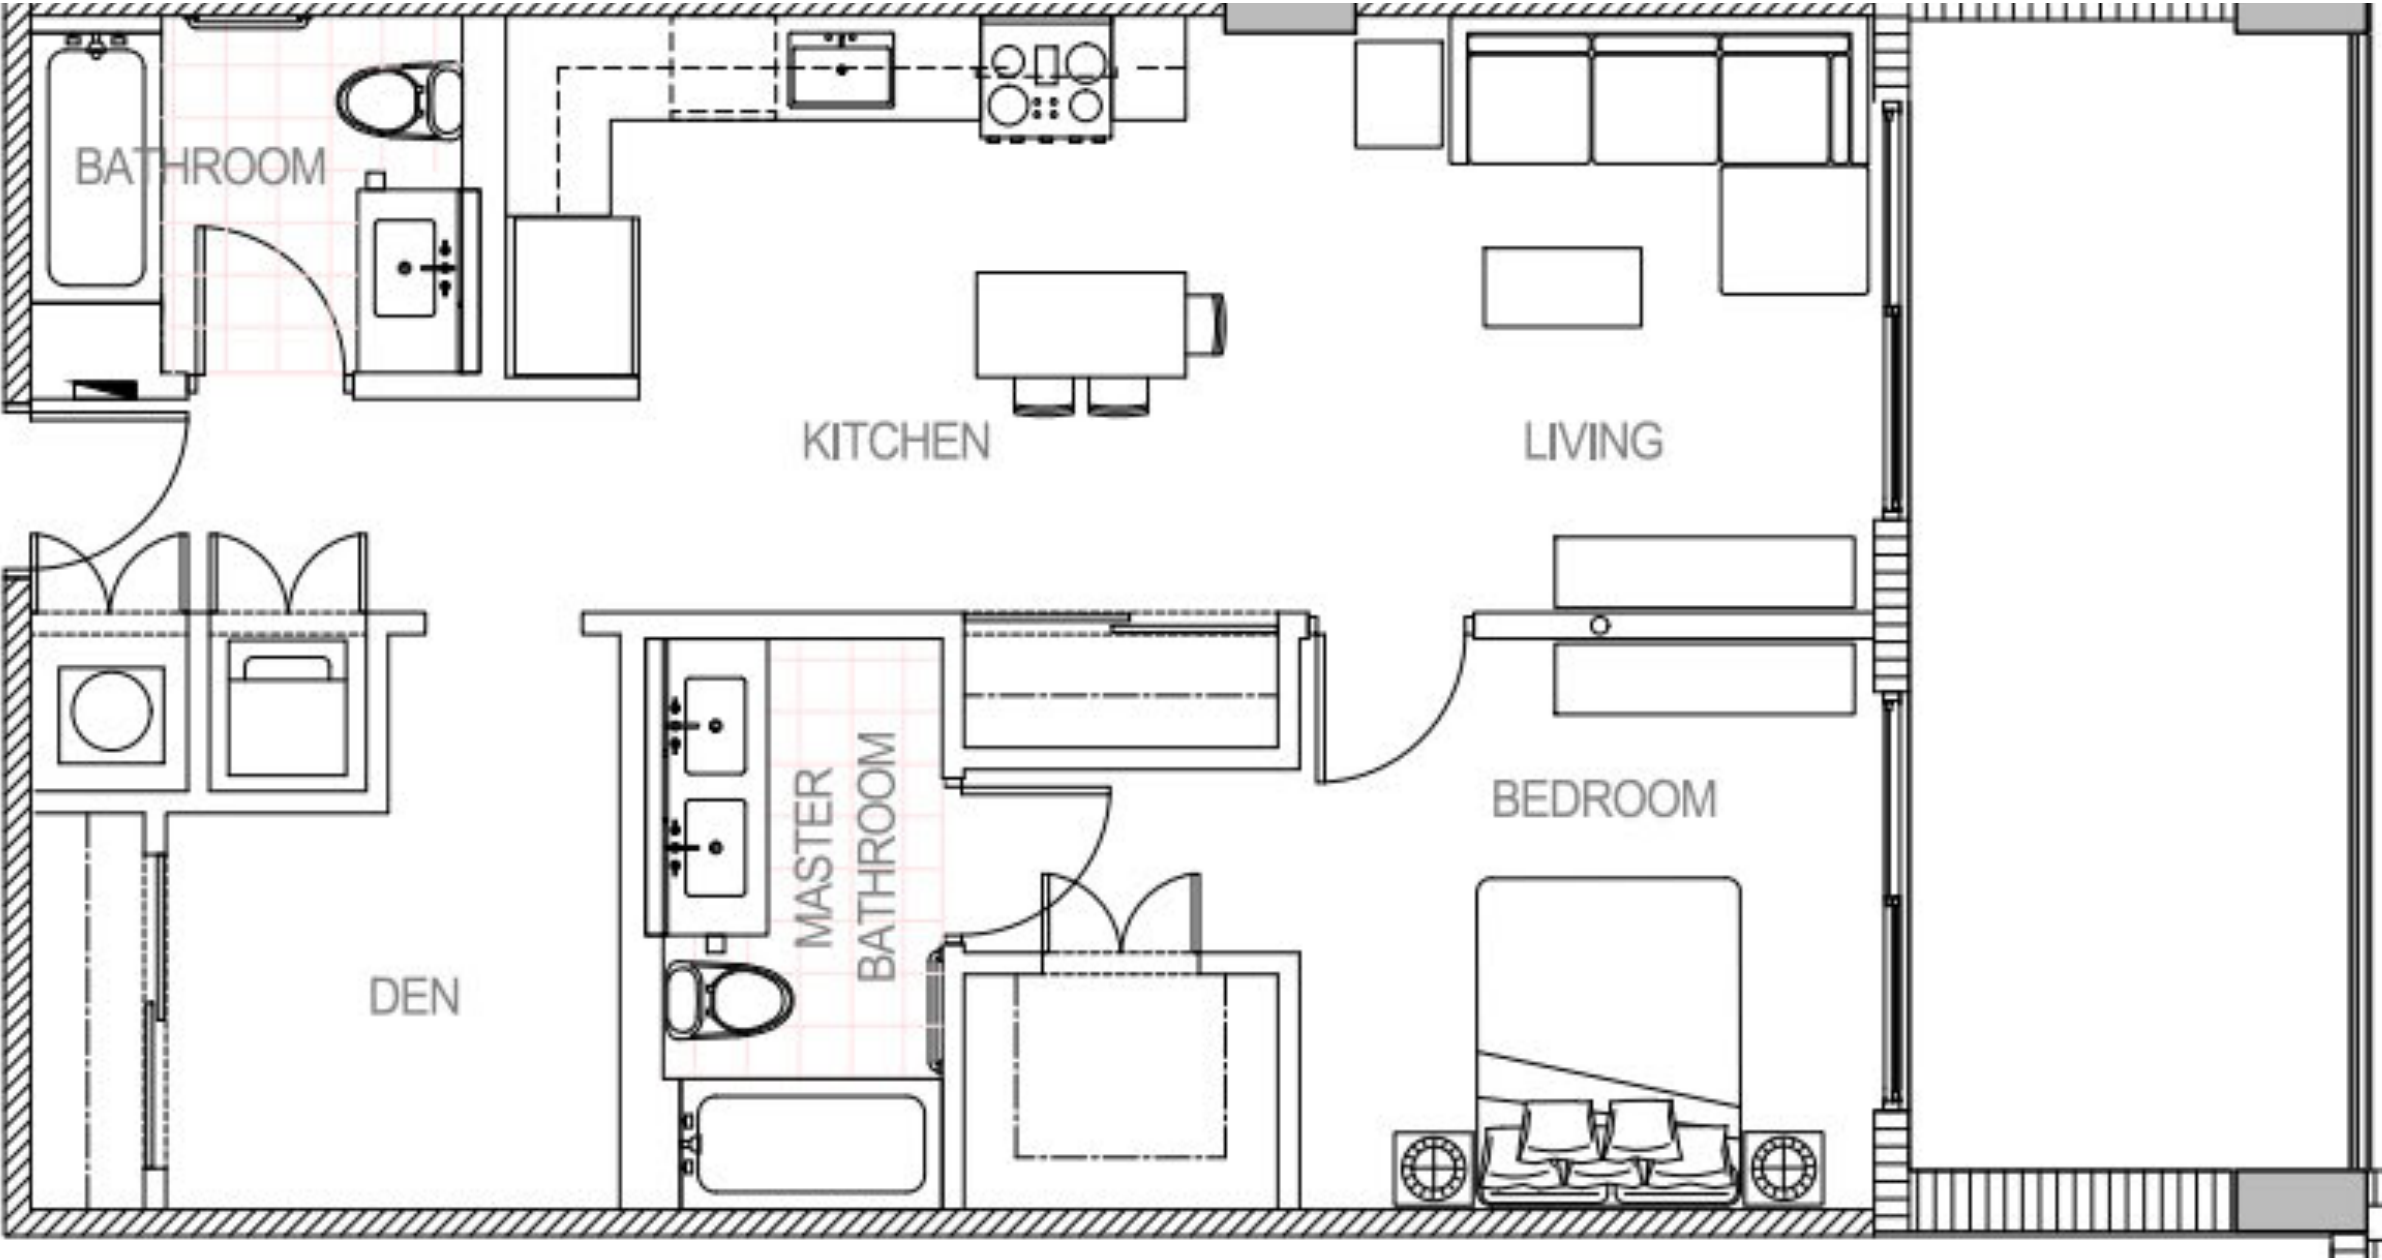



Floors: 3 - 5

16

A6D


1B + DEN/1B

755 SF

 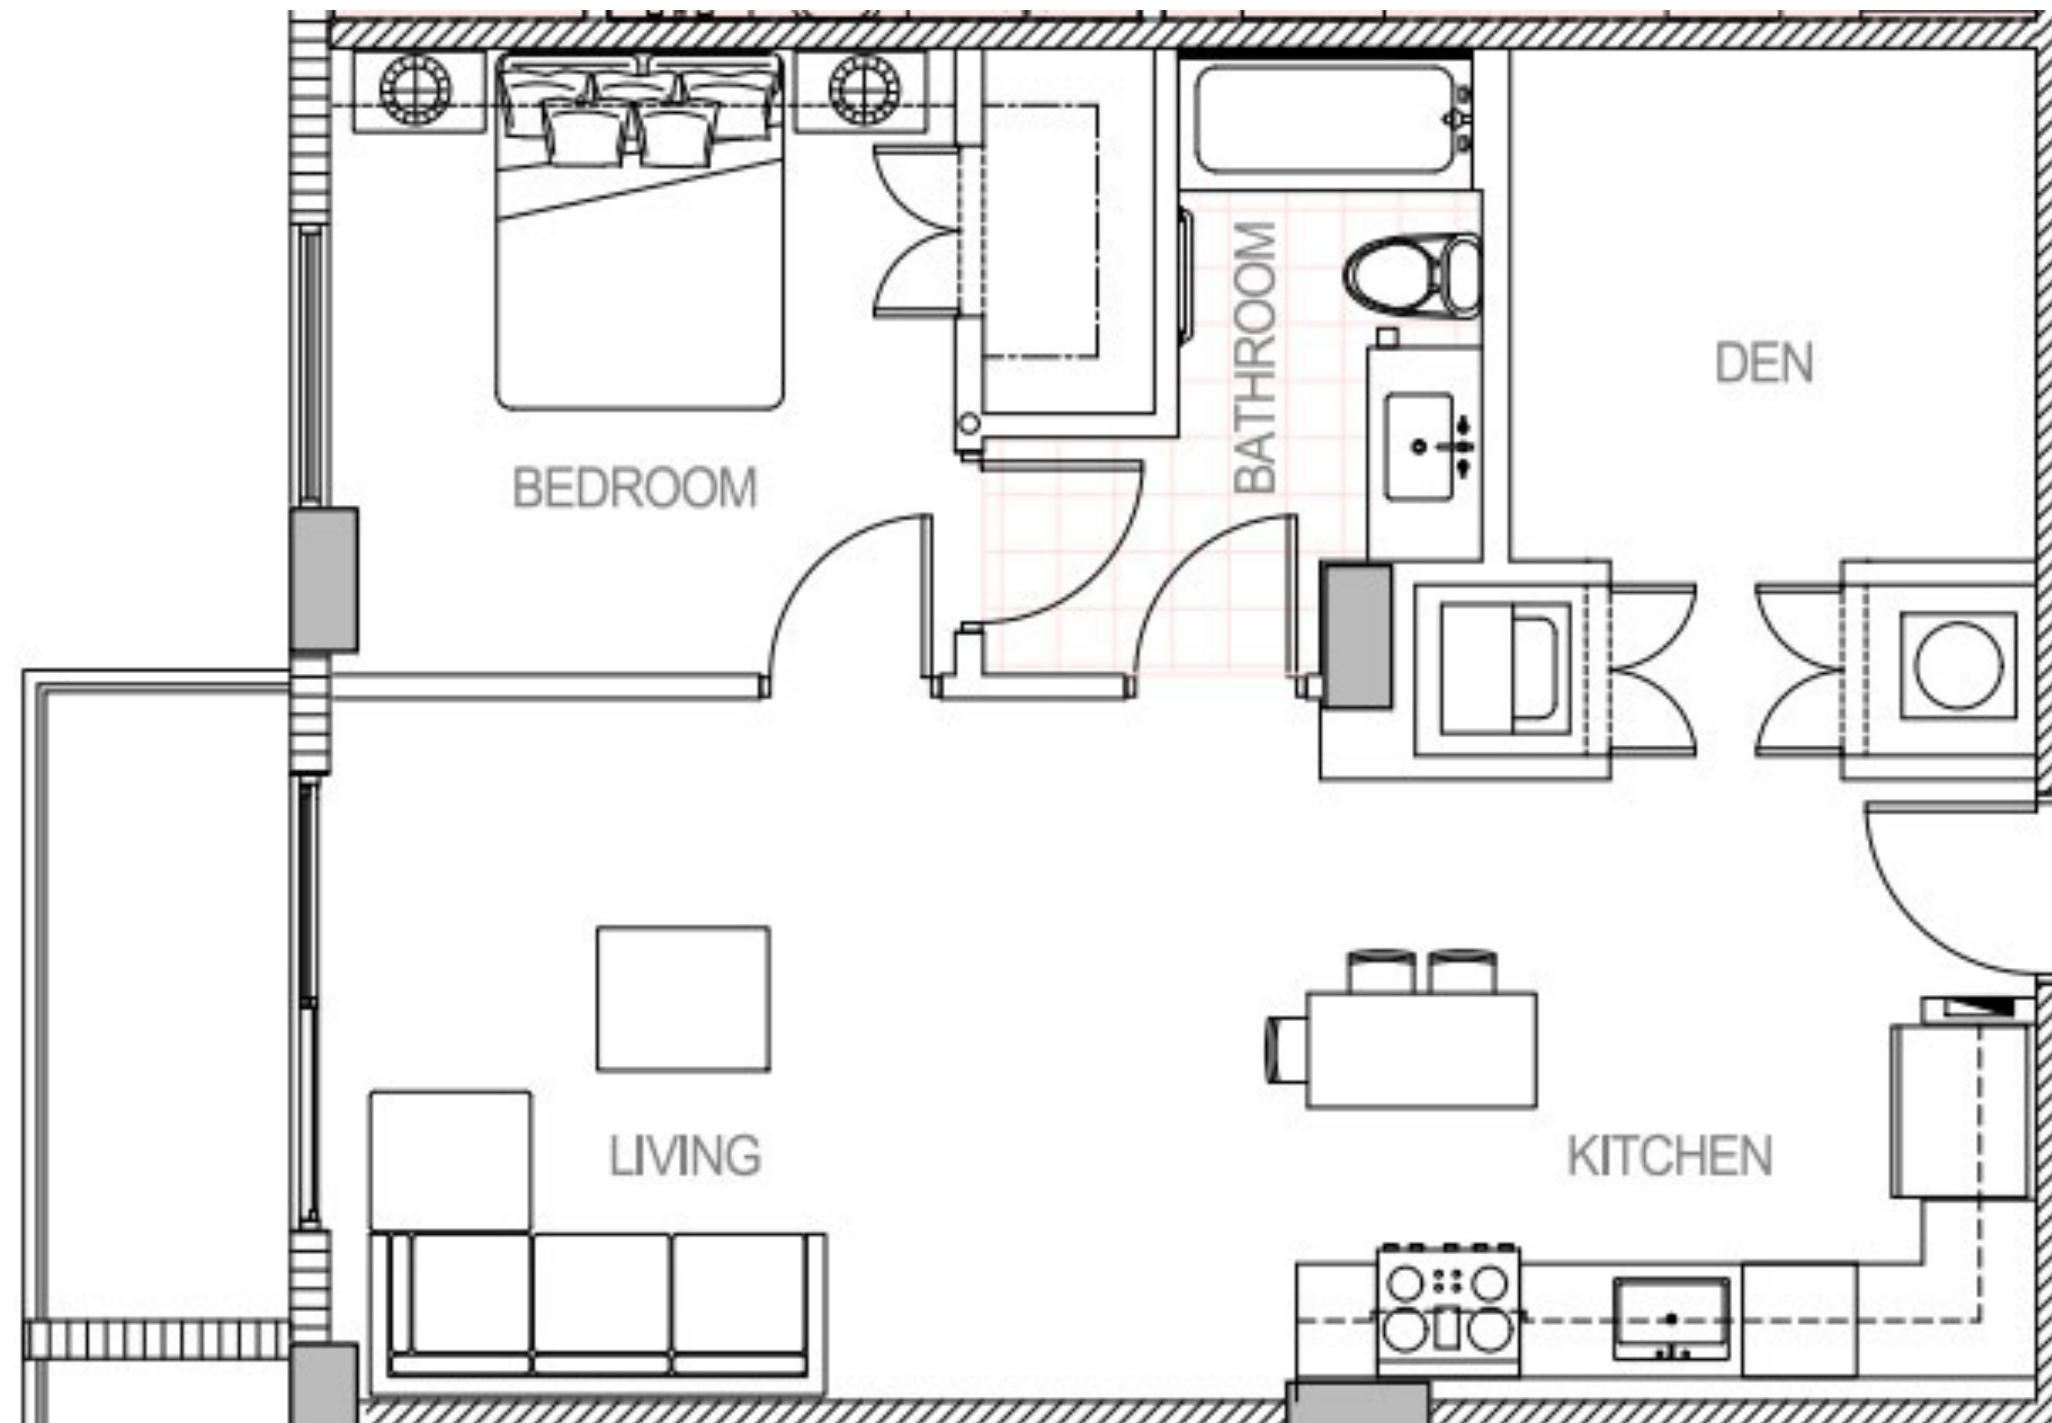



Floors: 4 - 5

17
A5D
1B + DEN/1B
850 SF

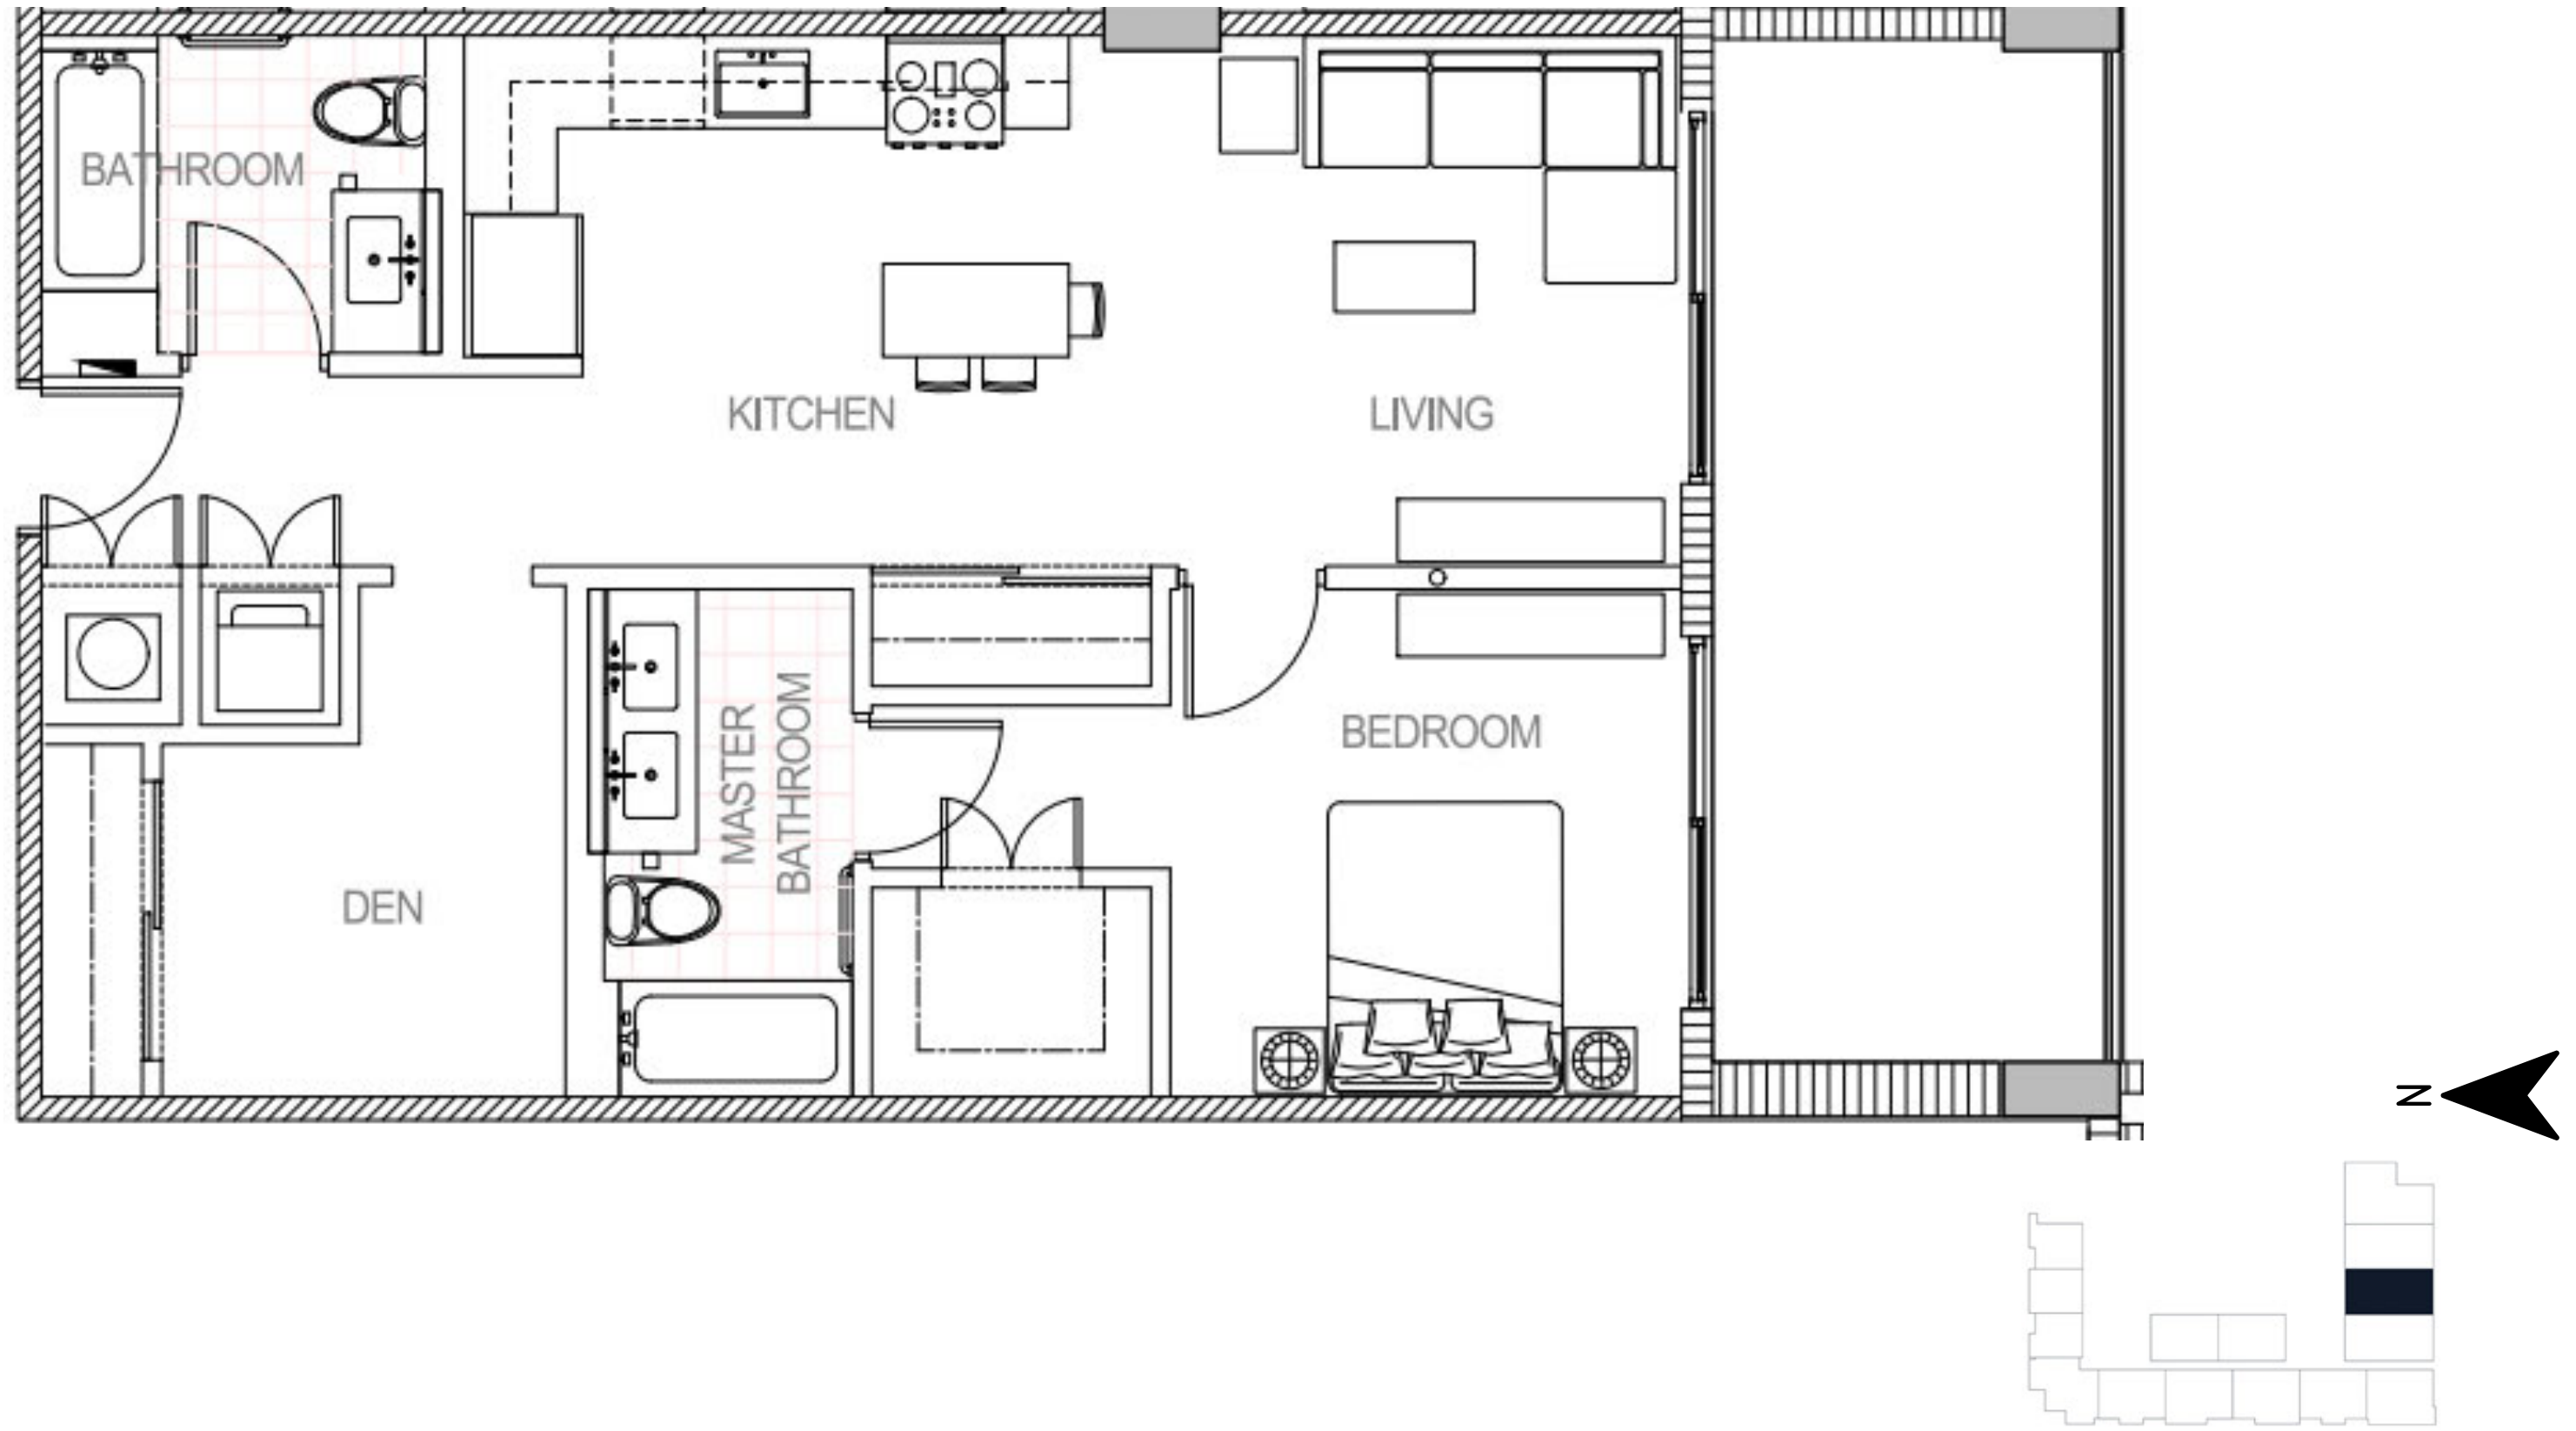

Floors: 3 - 5

19
A5D
IB + DEN/IB
850 SF

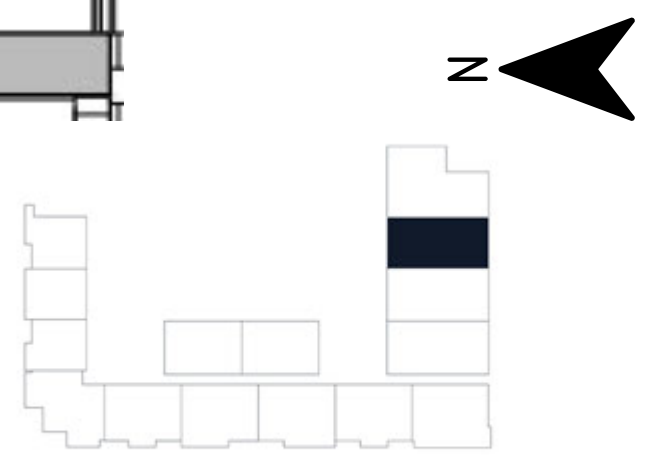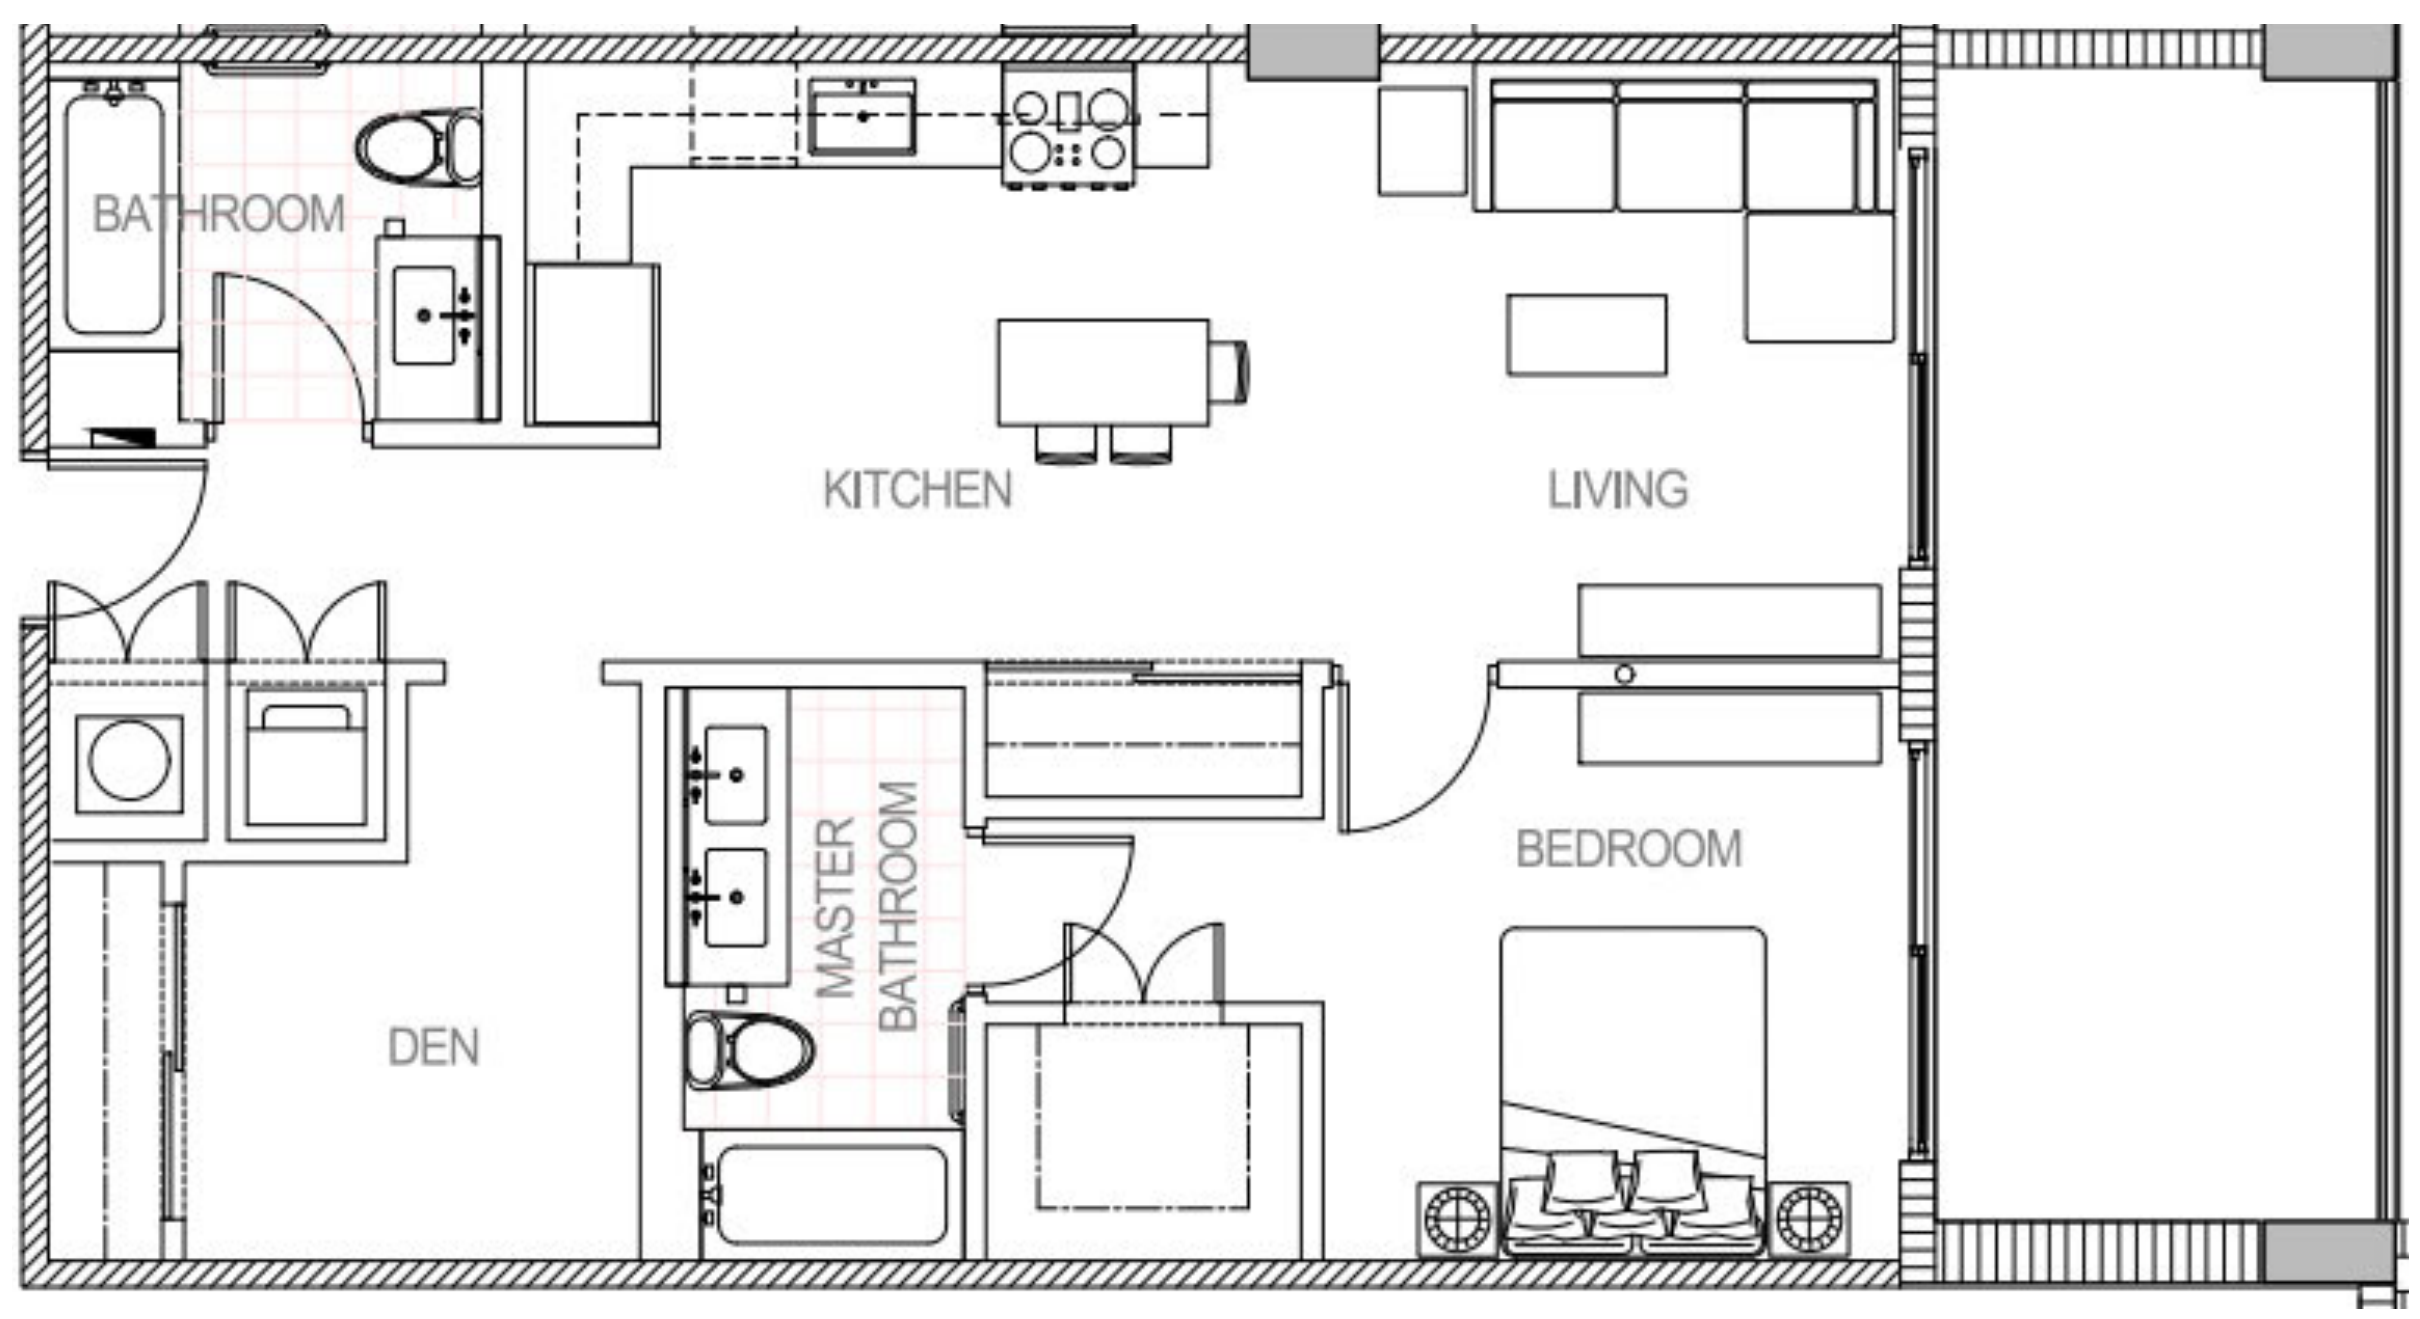



Floors: 3 - 5

14

A3D

IB+DEN/IB


860 SF

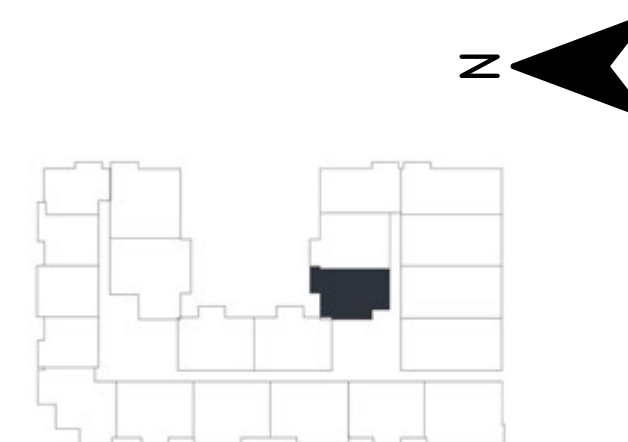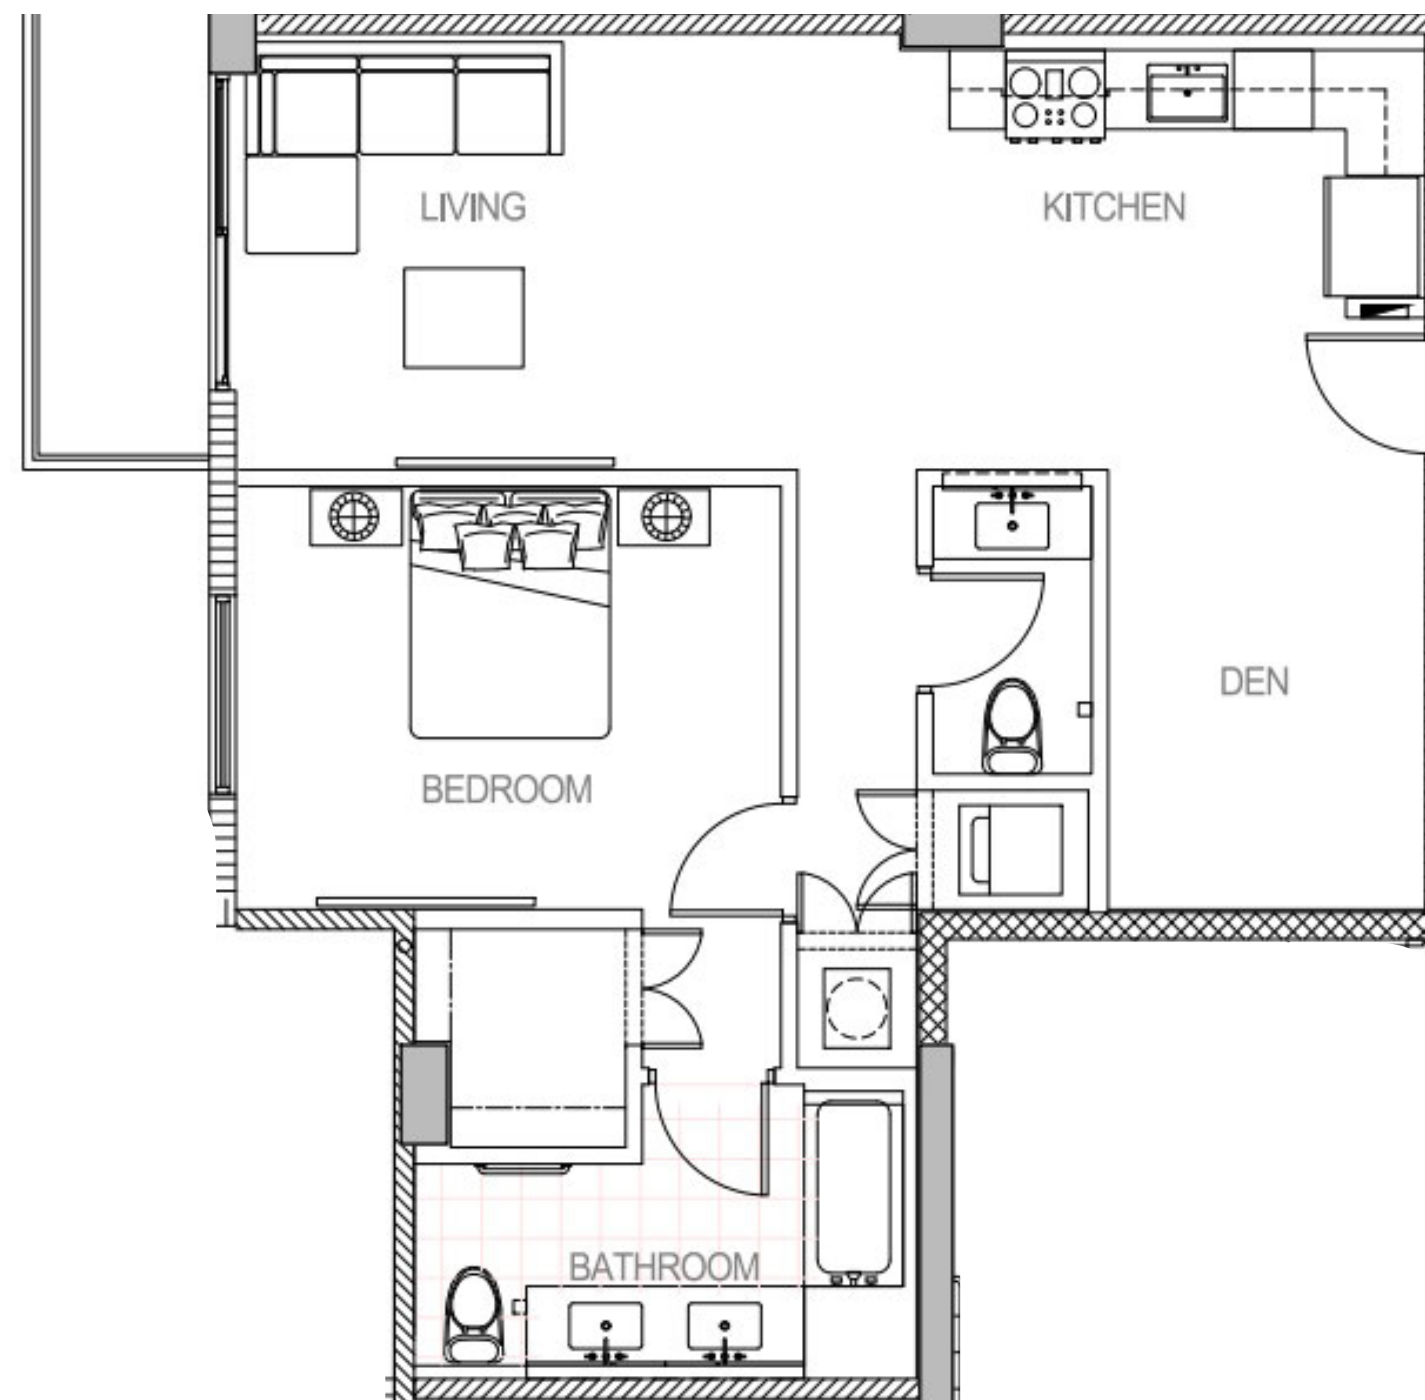

Floors: 4 - 8



2 Bedroom Collection

00
B12
2B/2B
960 SF

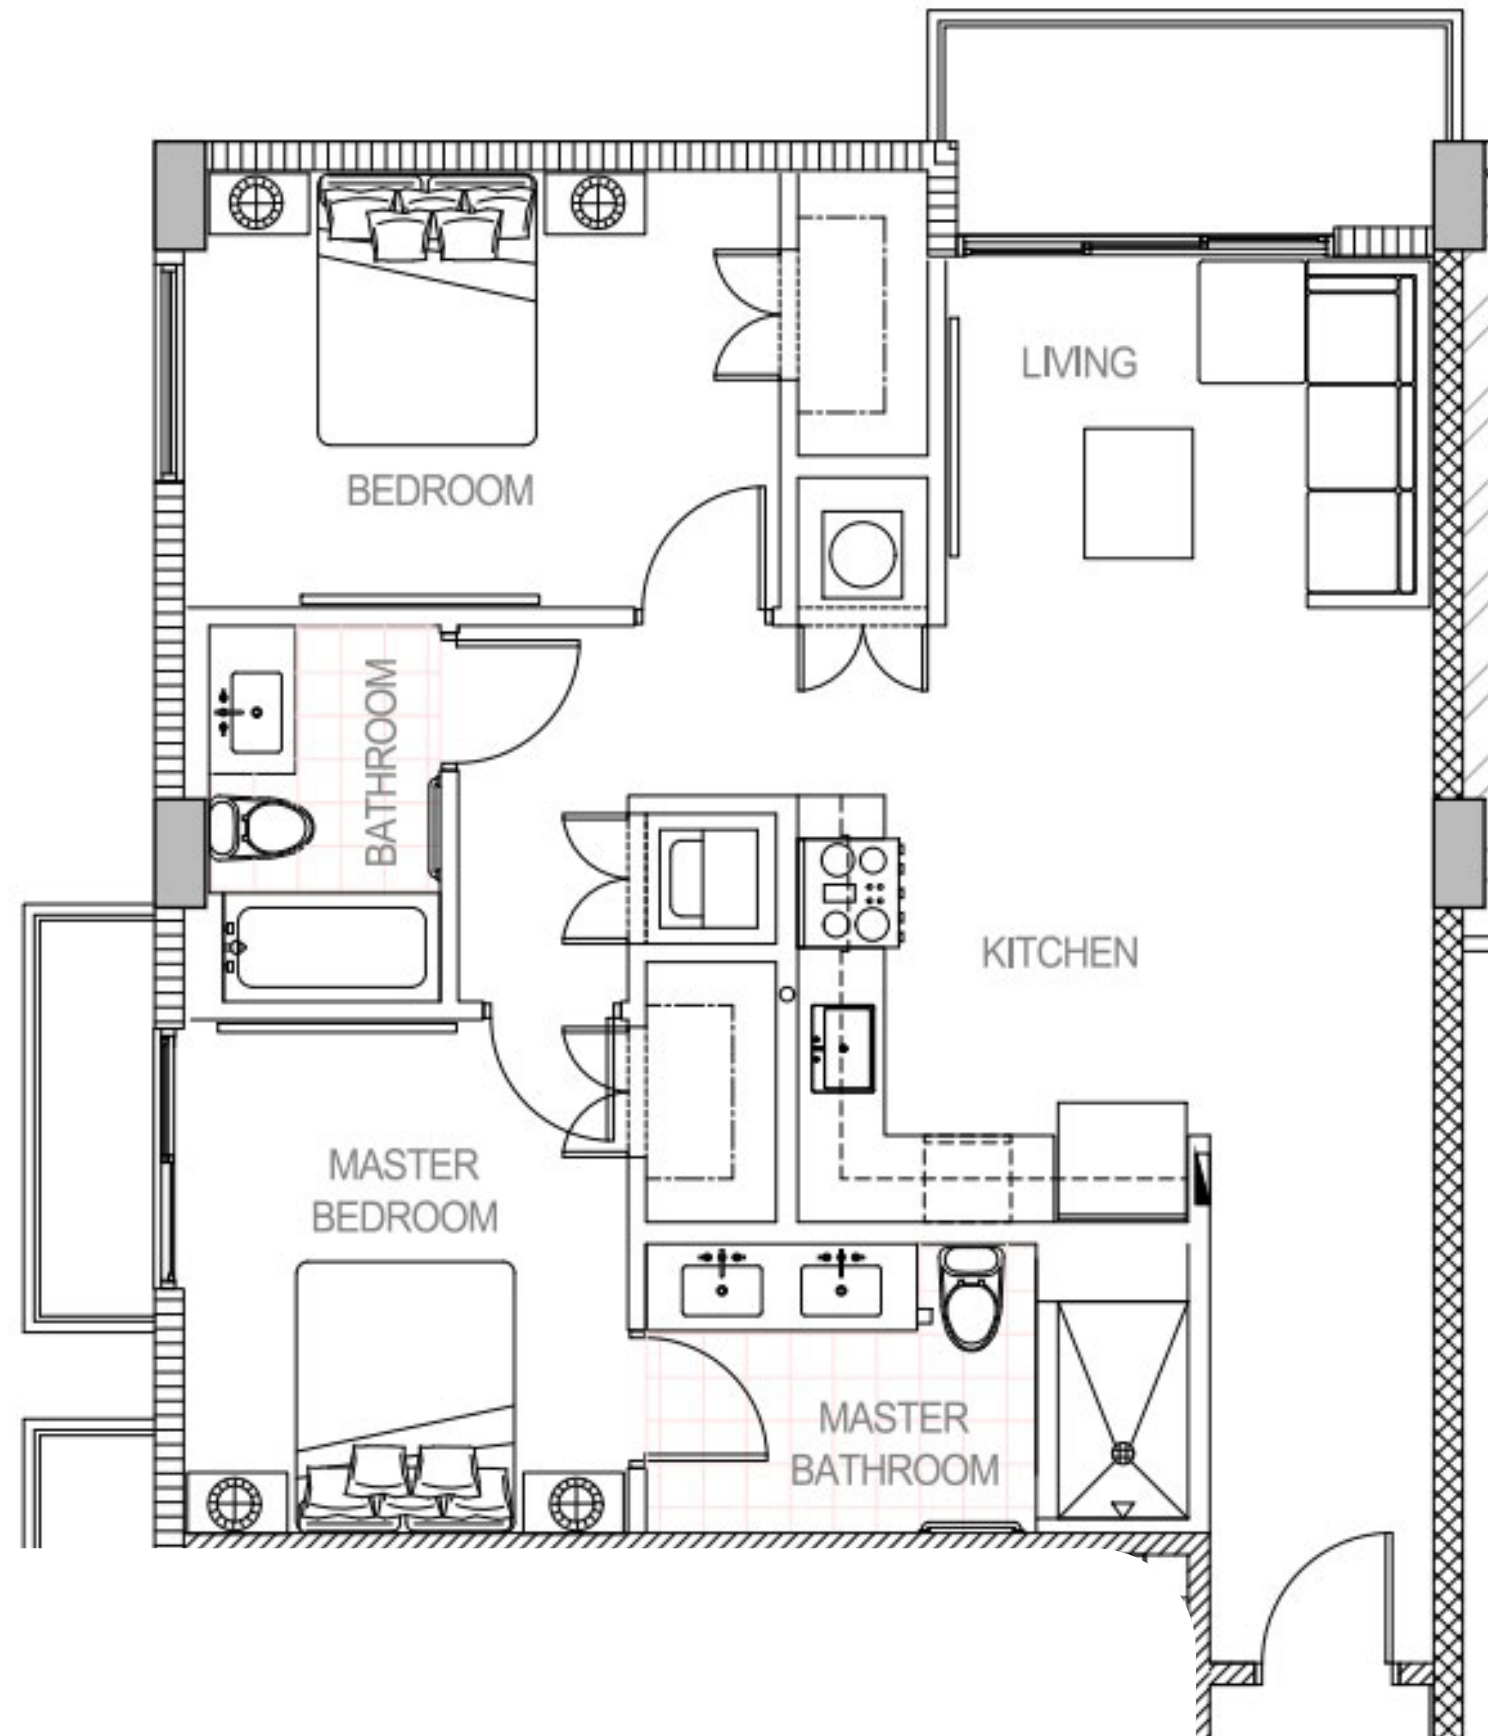

Floors: 2

02
B14
2B/2B
990 SF

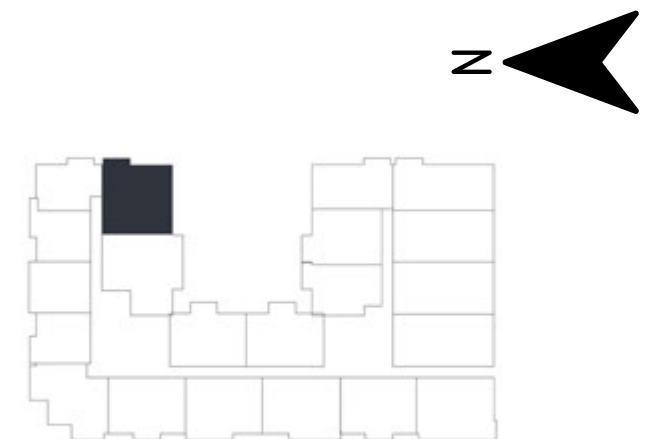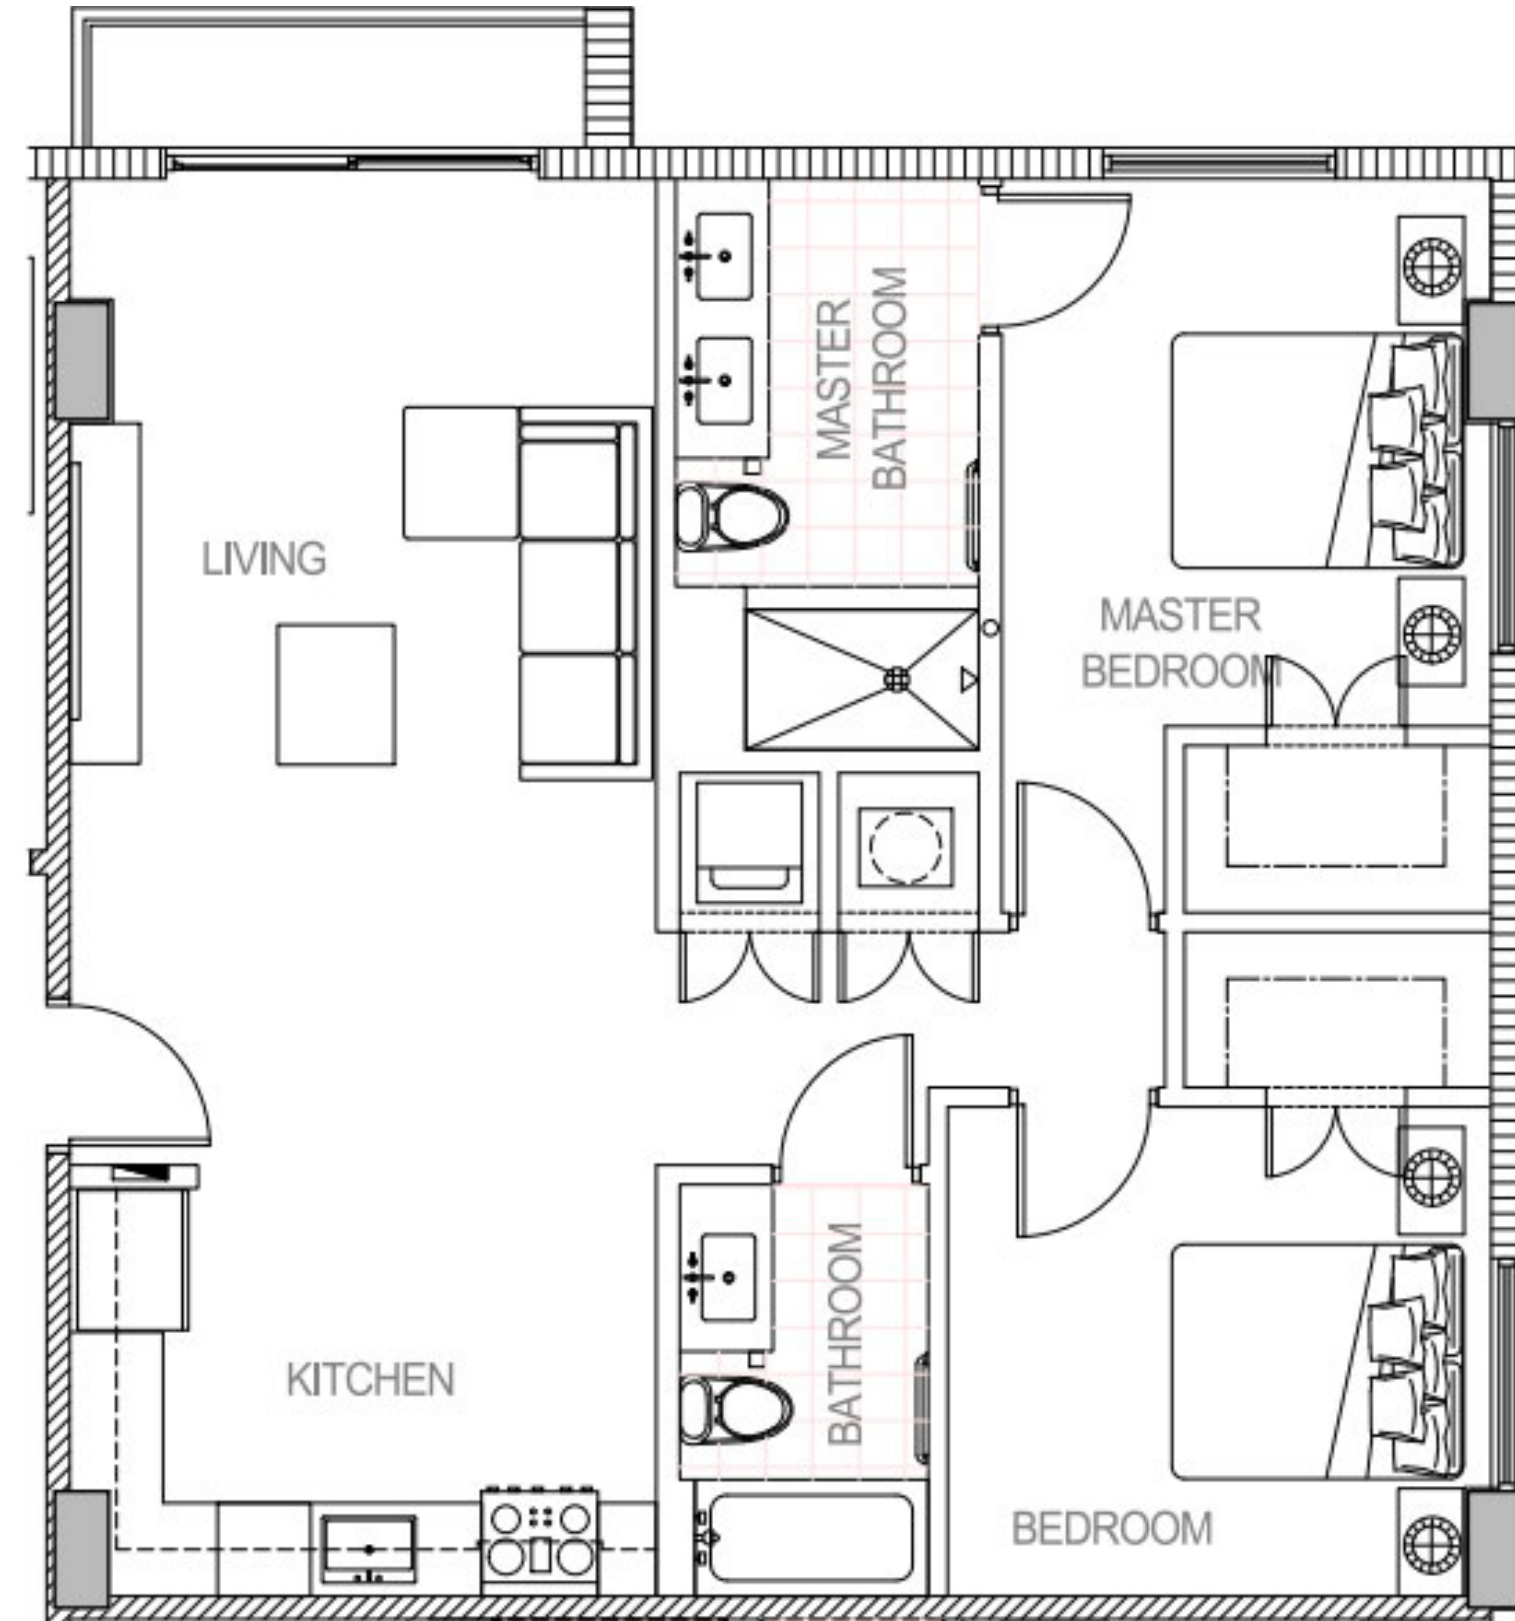



Floors: 4 - 5

06

B4


2B/2B

842 SF

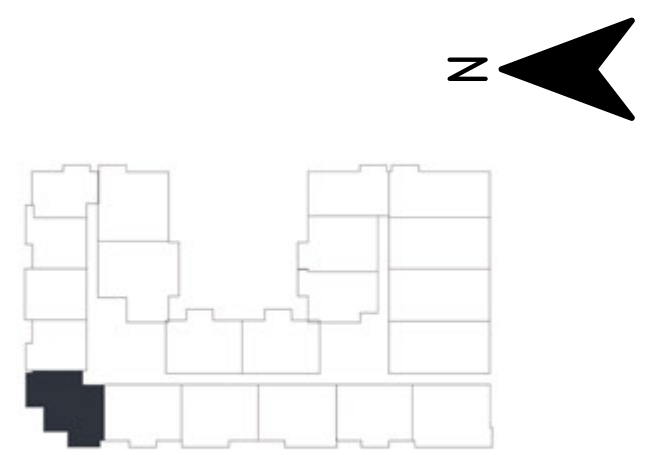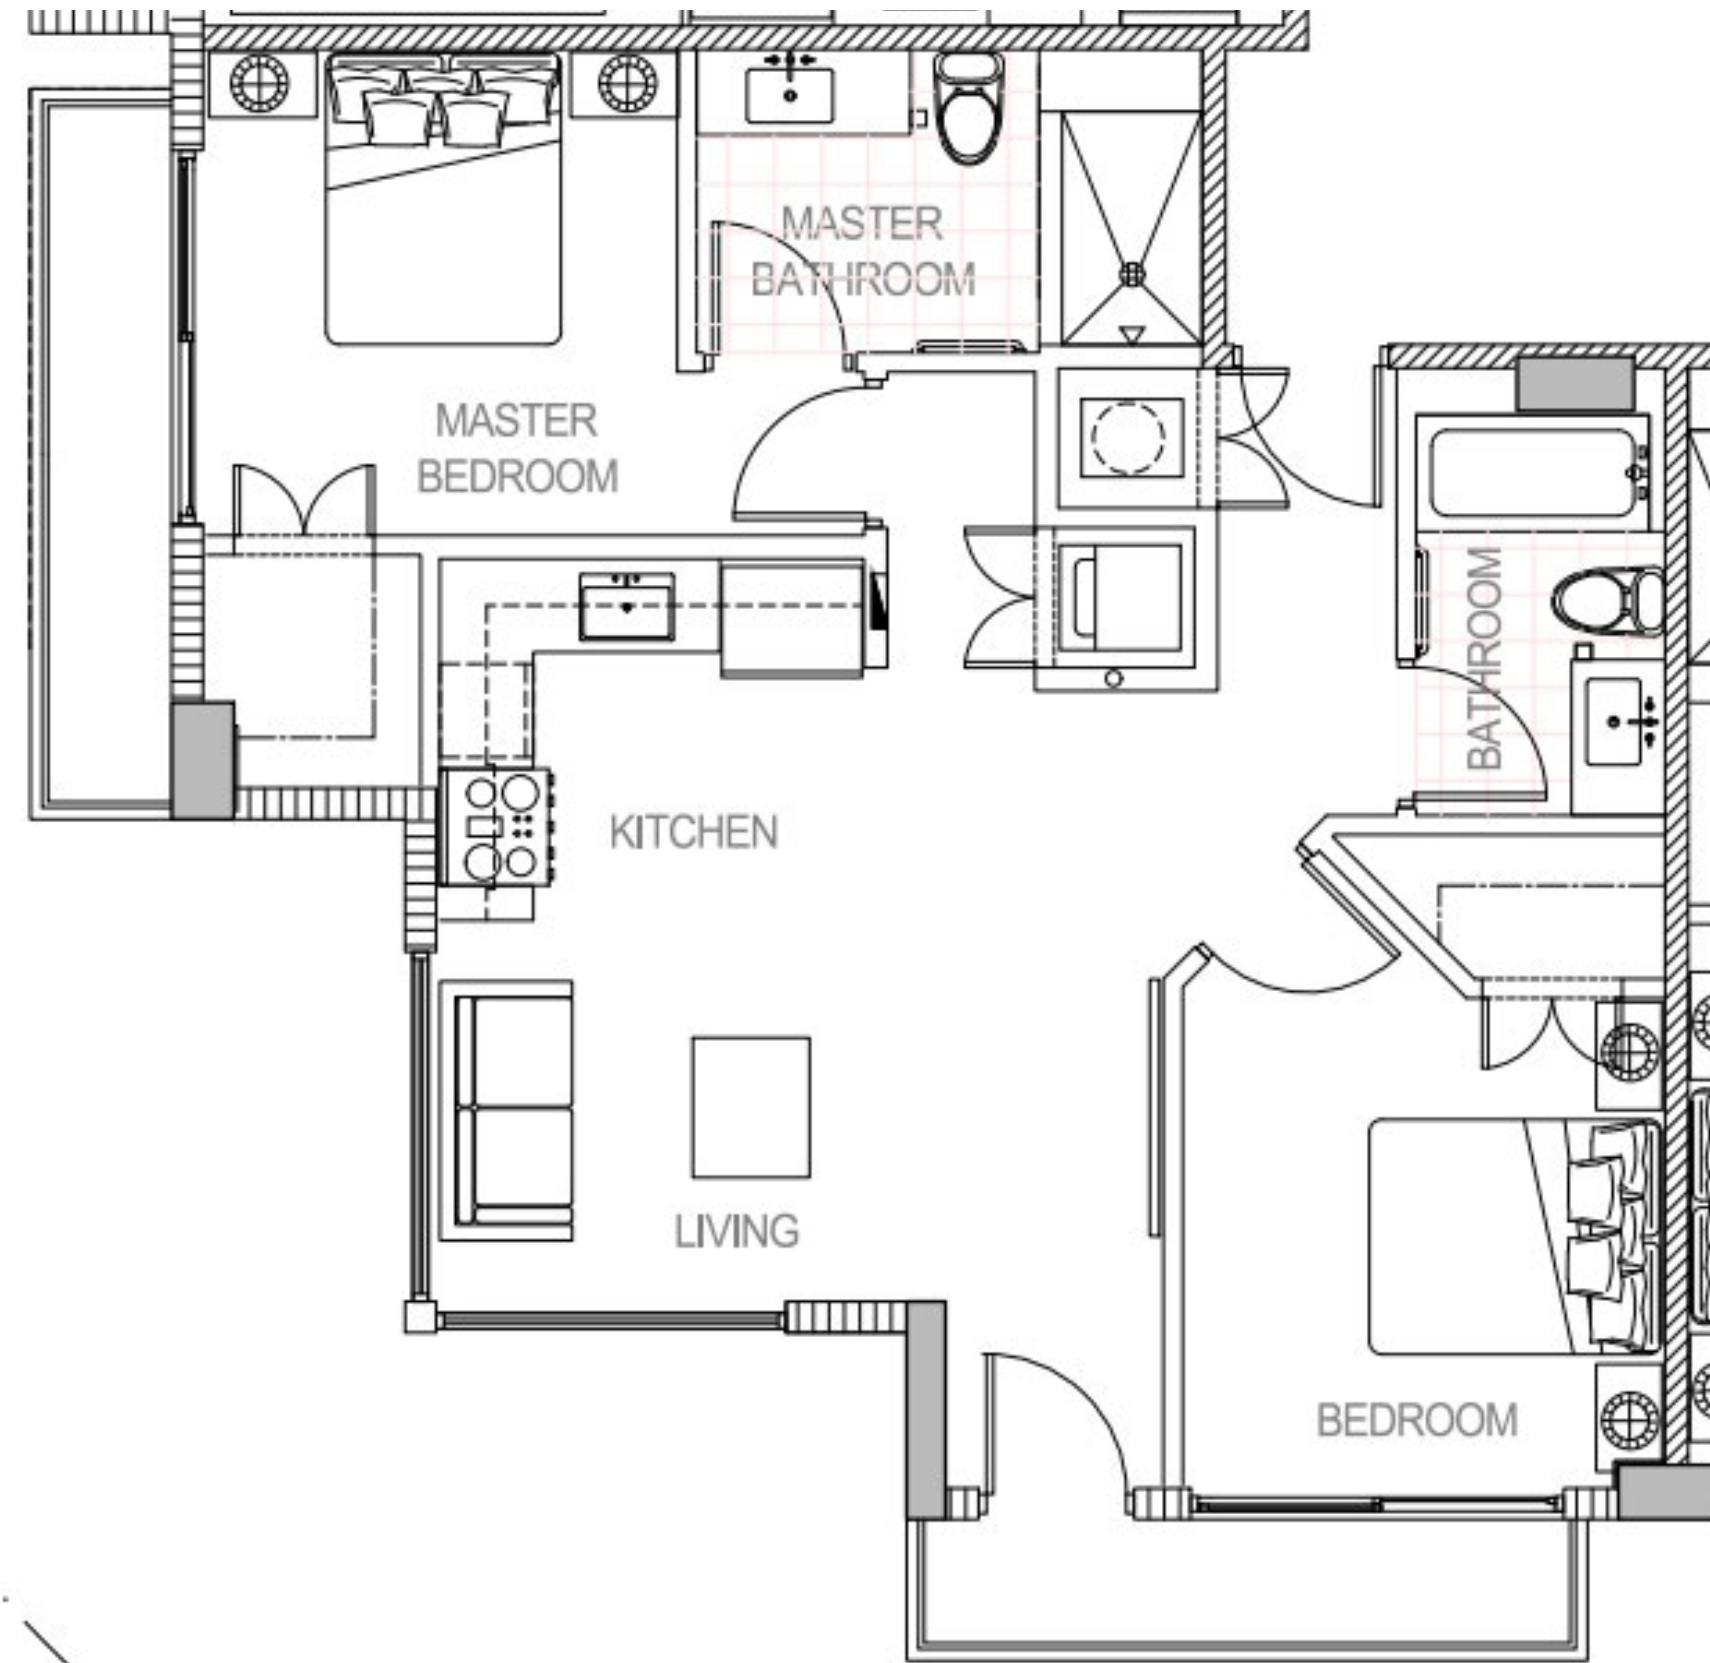

Floors: 2 - 8

07
B2
2B/2B
810 SF

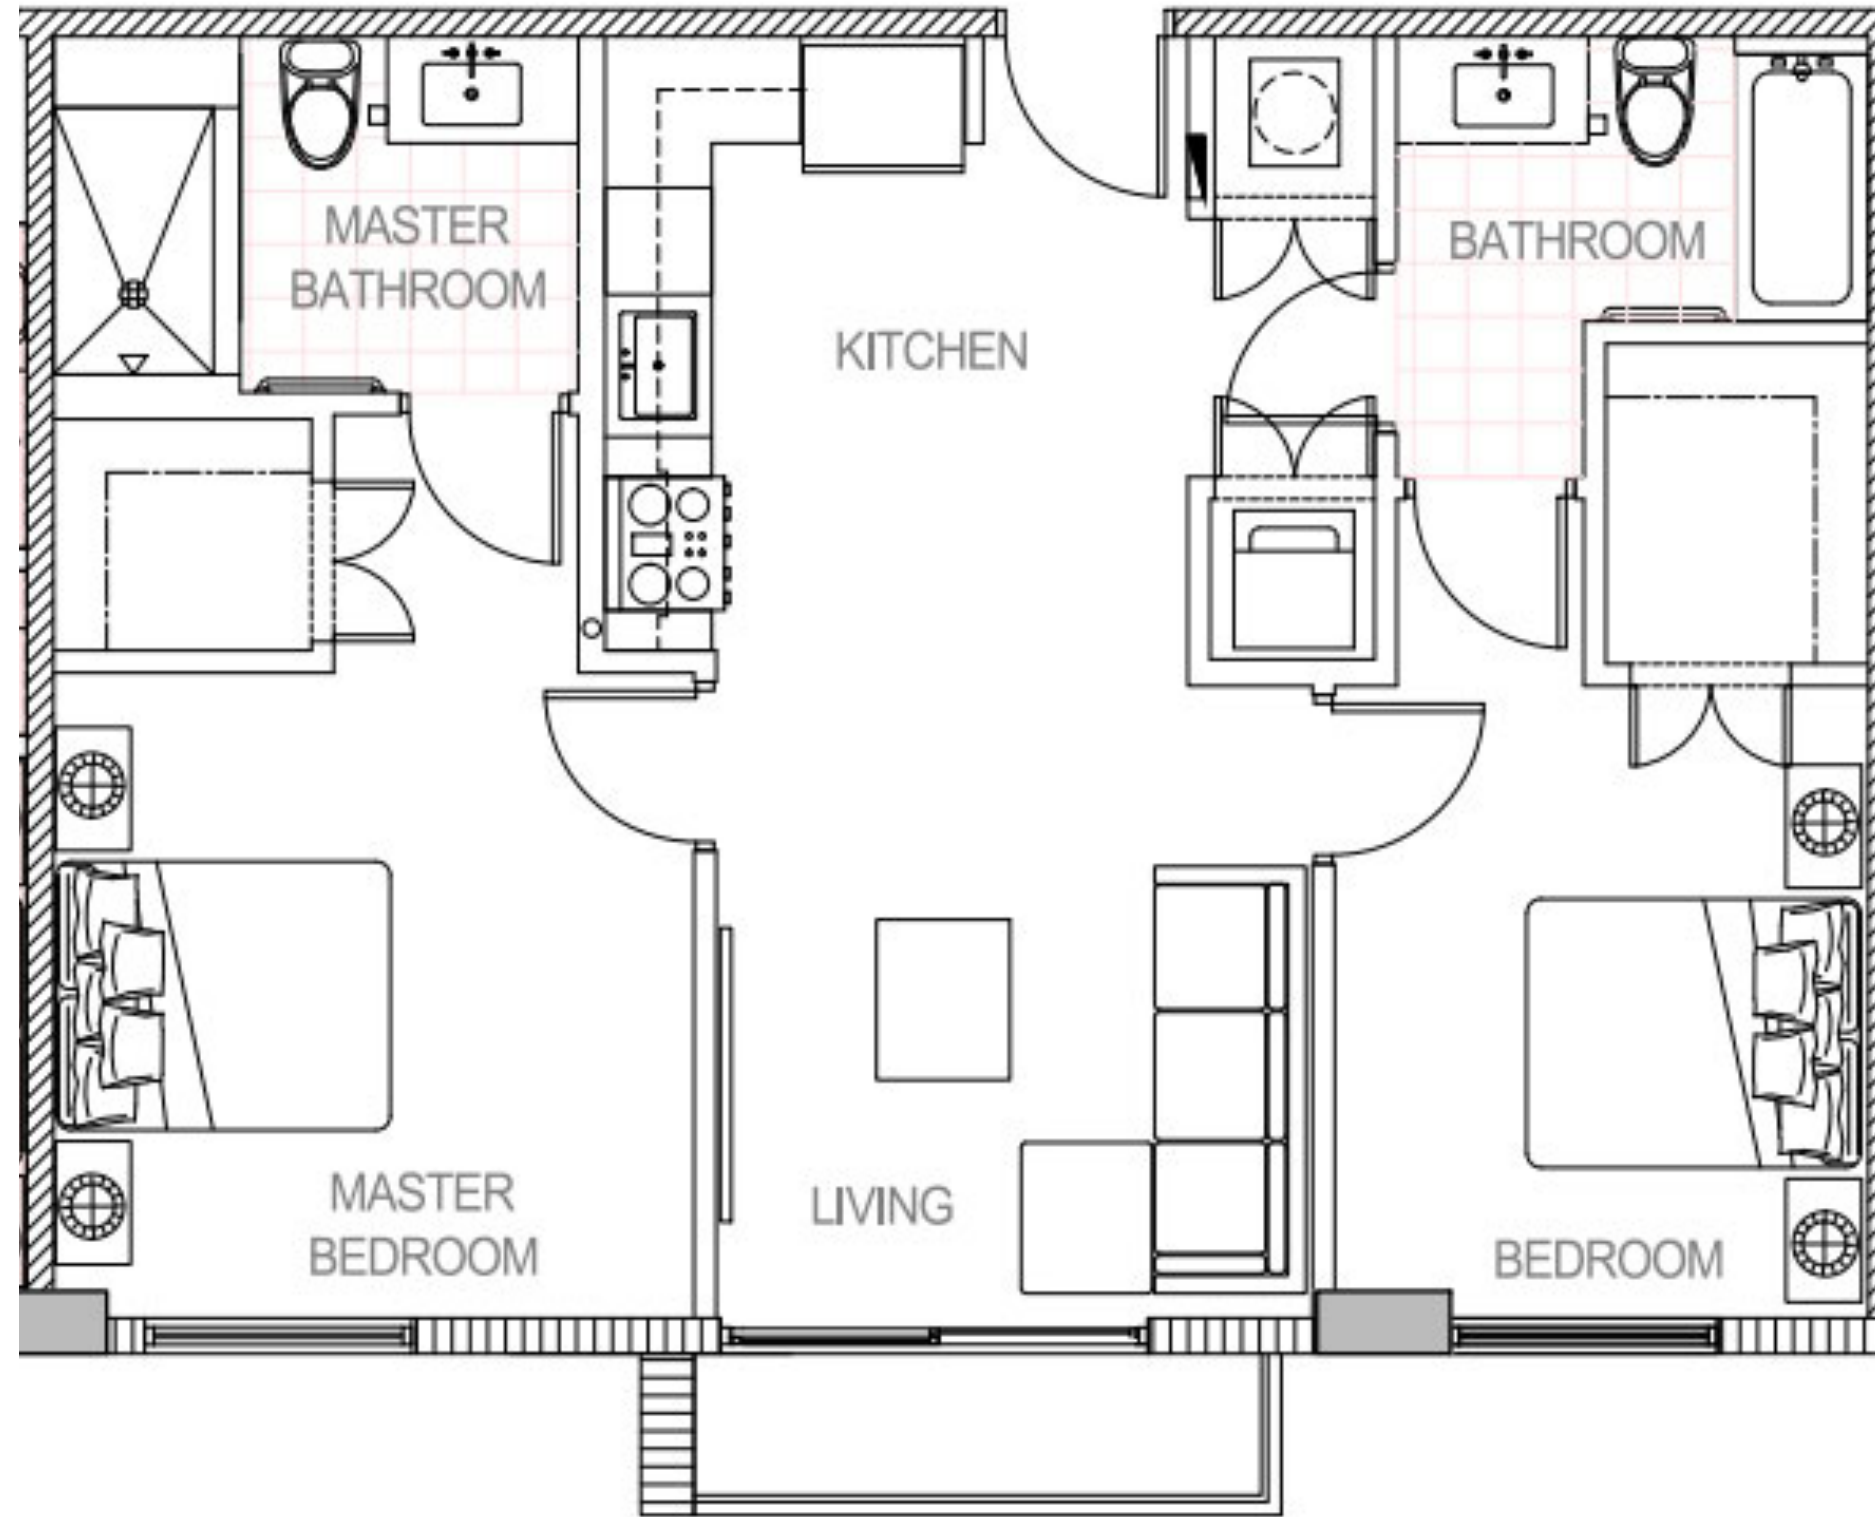



Floors: 2 - 8

08

B5

2B/2B

828 SF

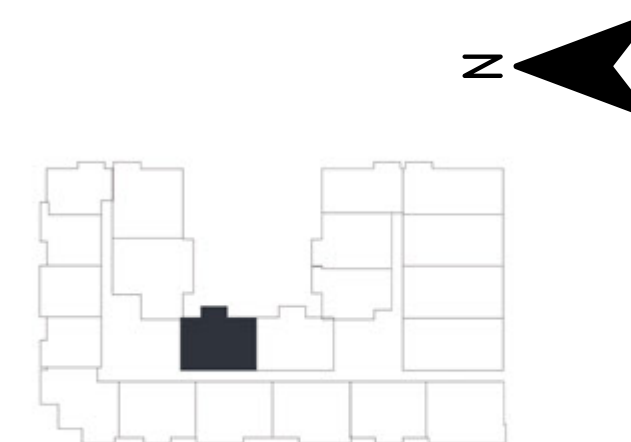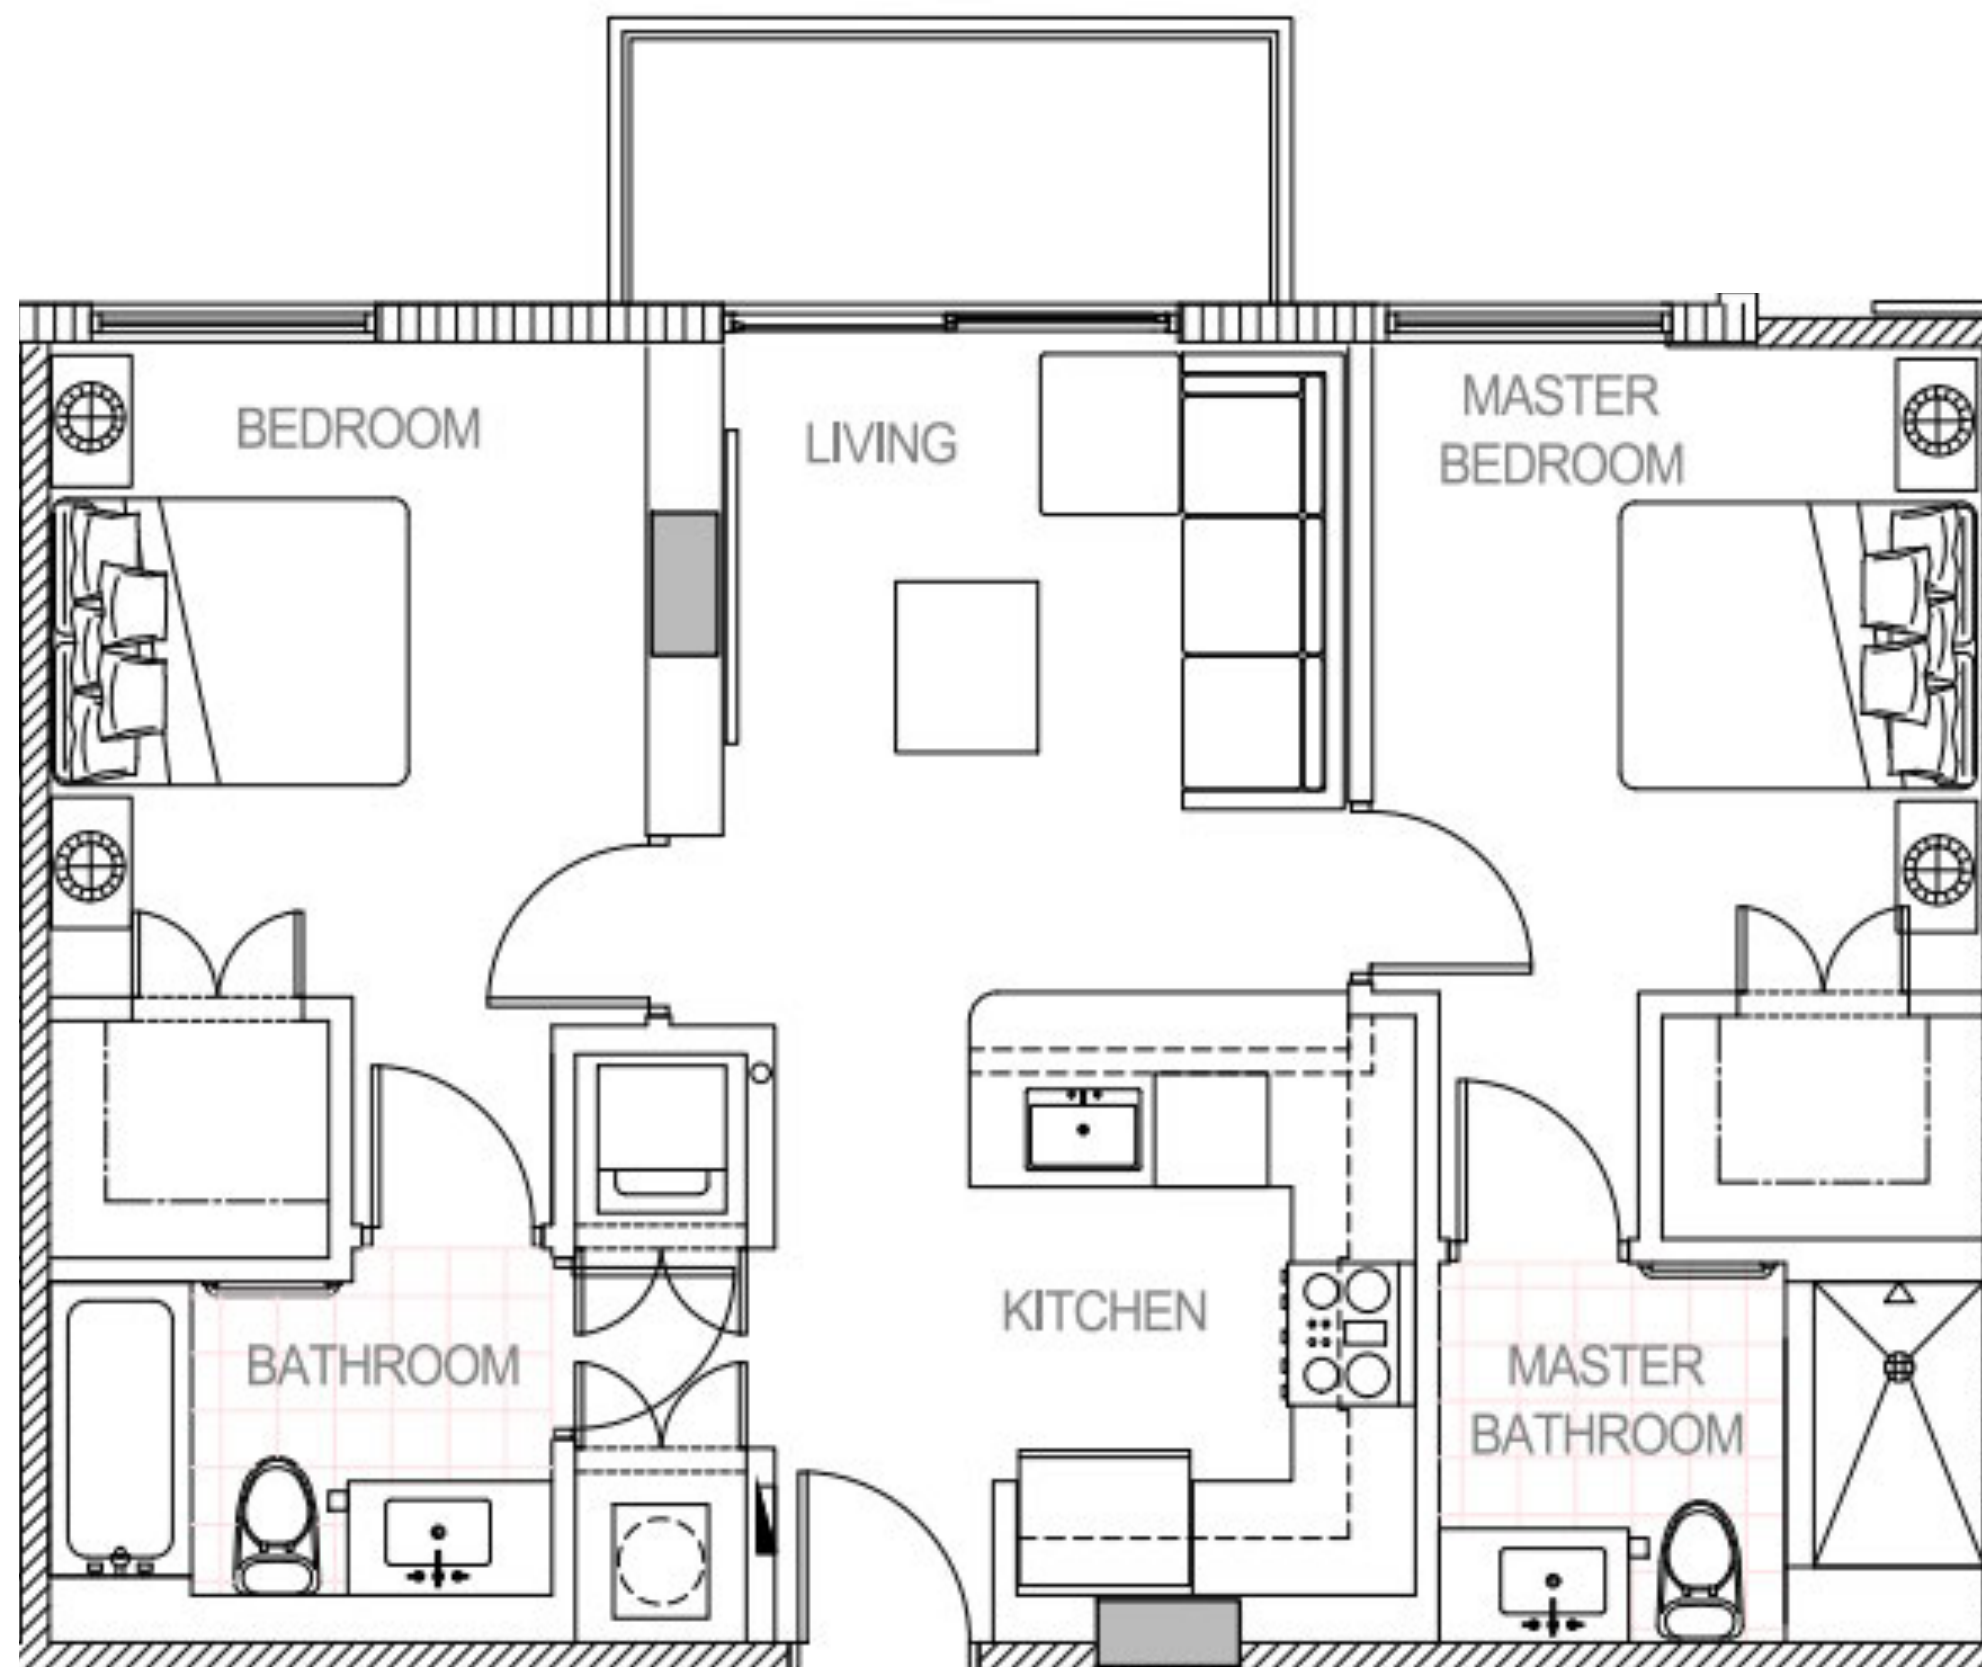



Floors: 3 - 8

09

B3



2B/2B

868 SF

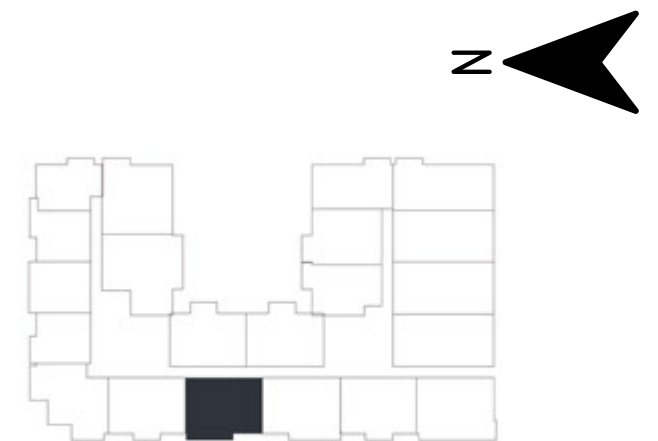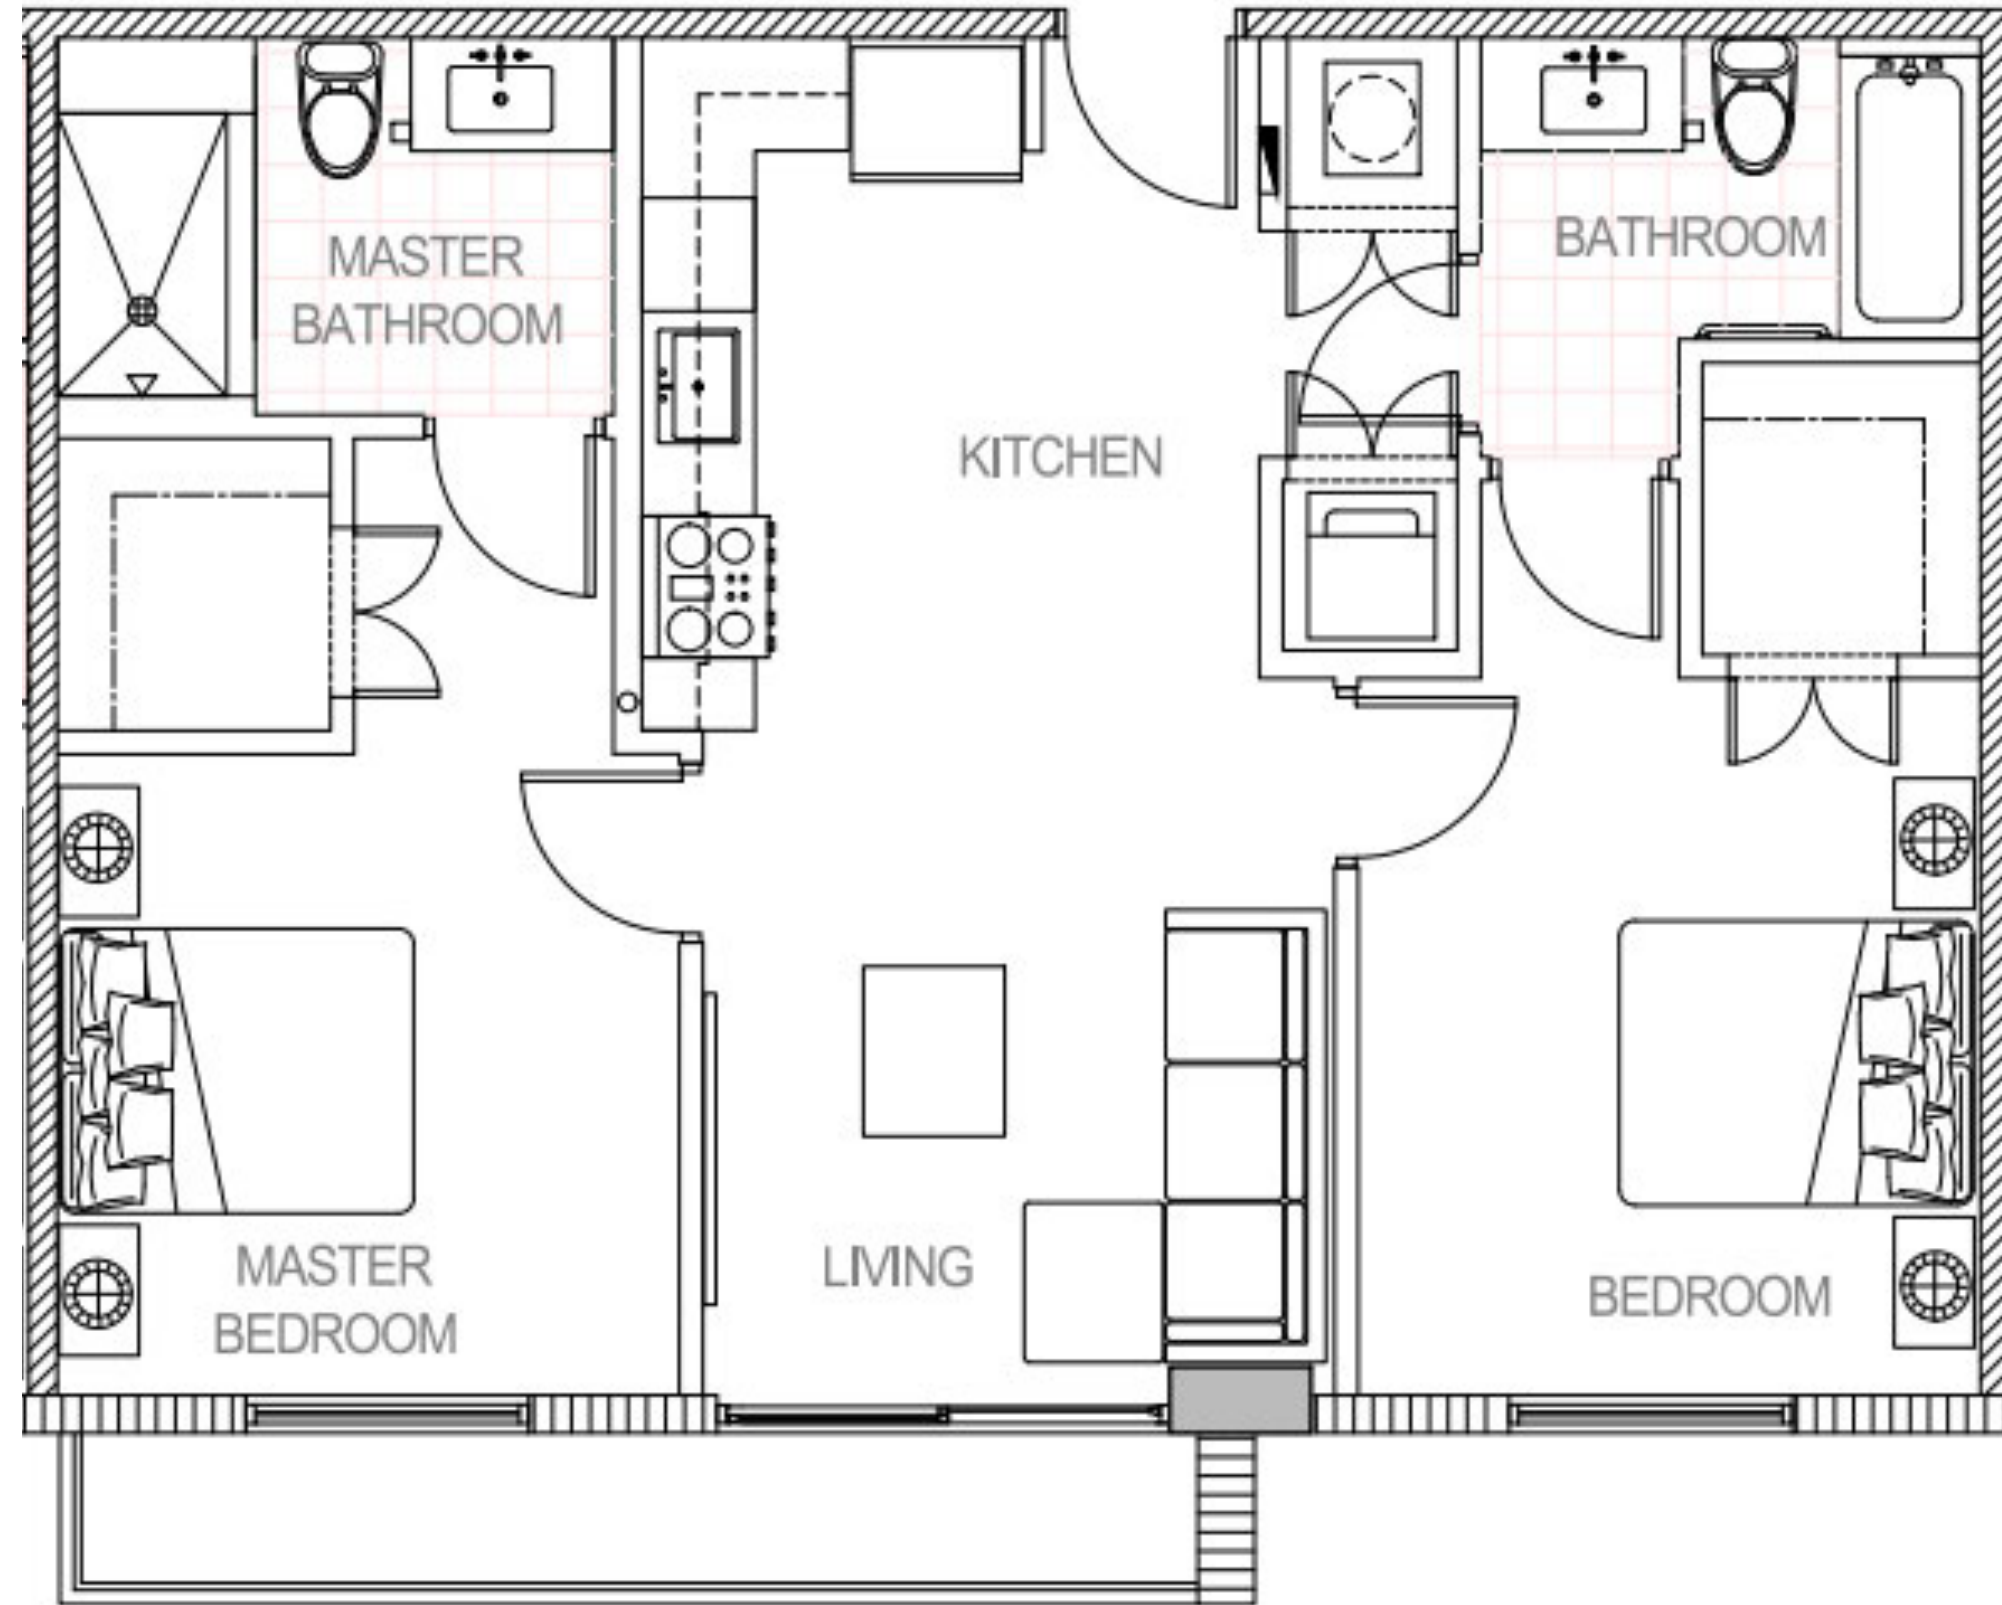



Floors: 2 - 8

10
B5
2B/2B
828 SF

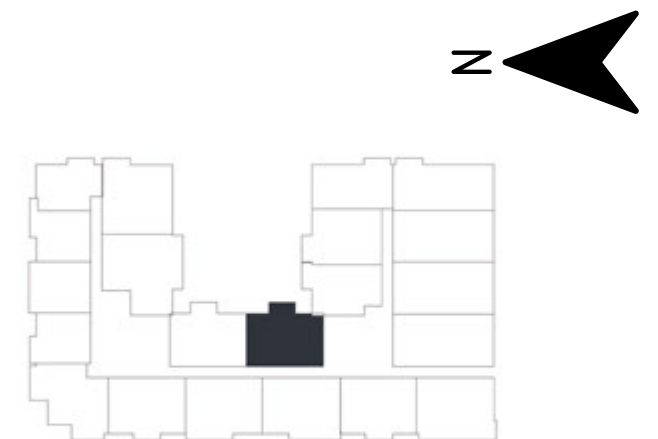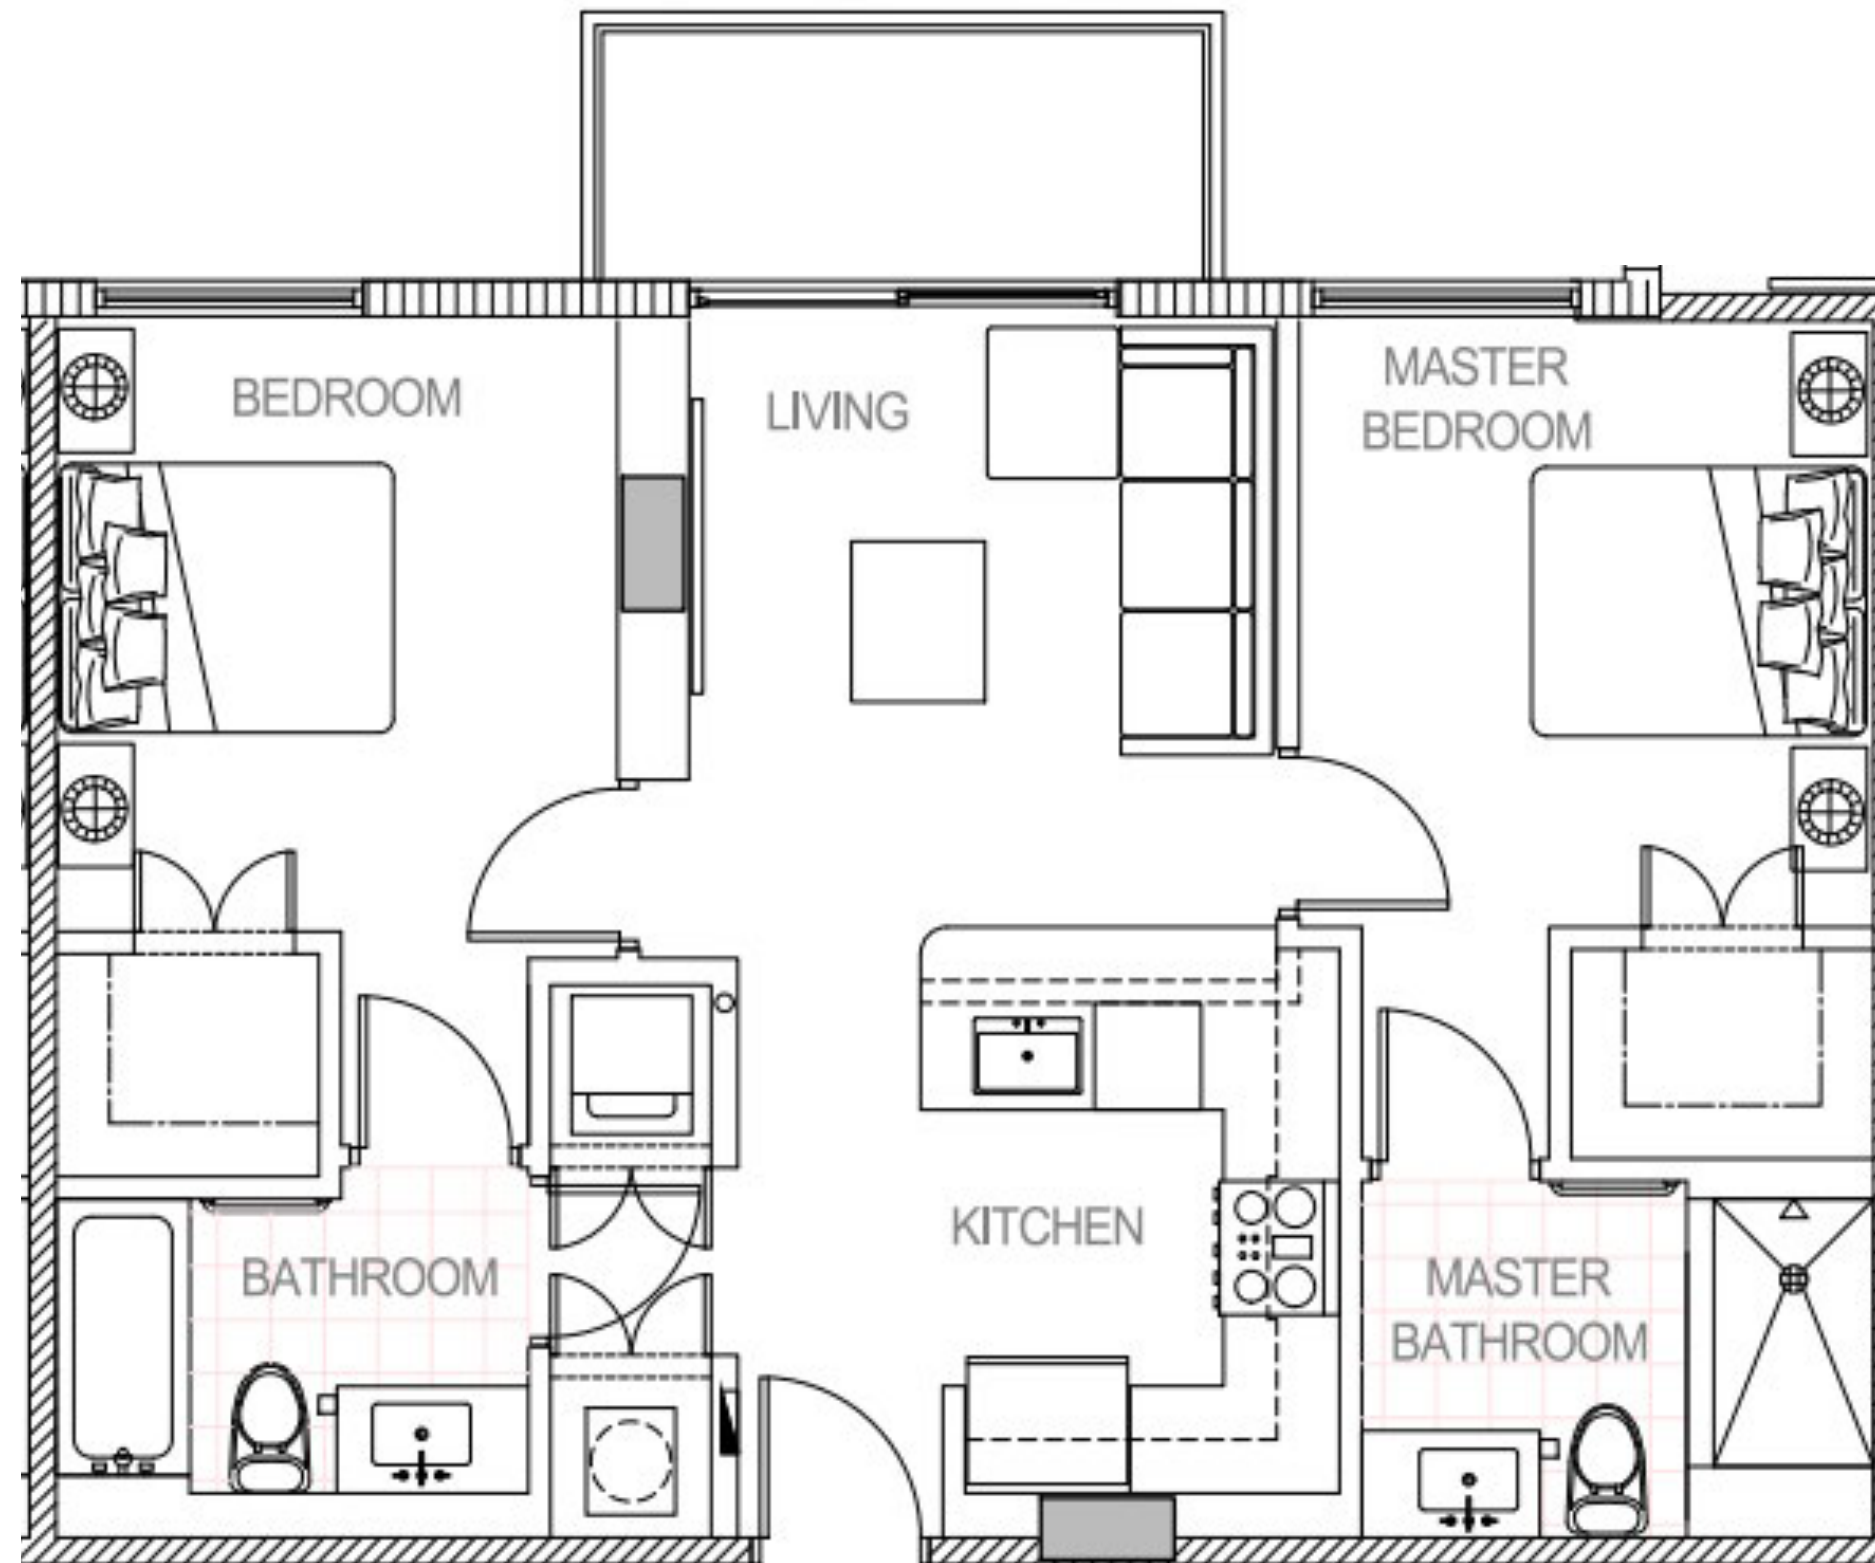



Floors: 3 - 8

11
B3
2B/2B
868 SF

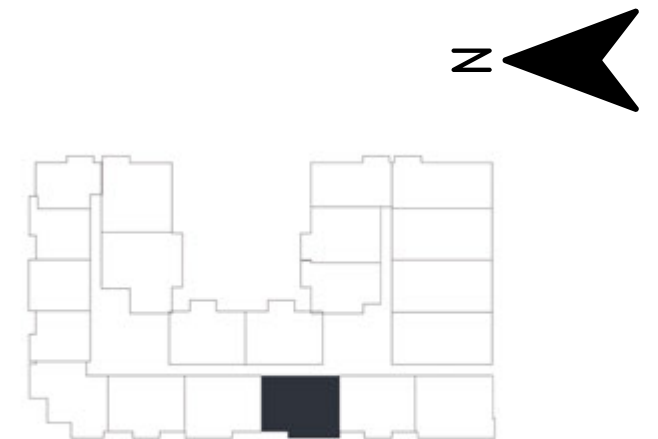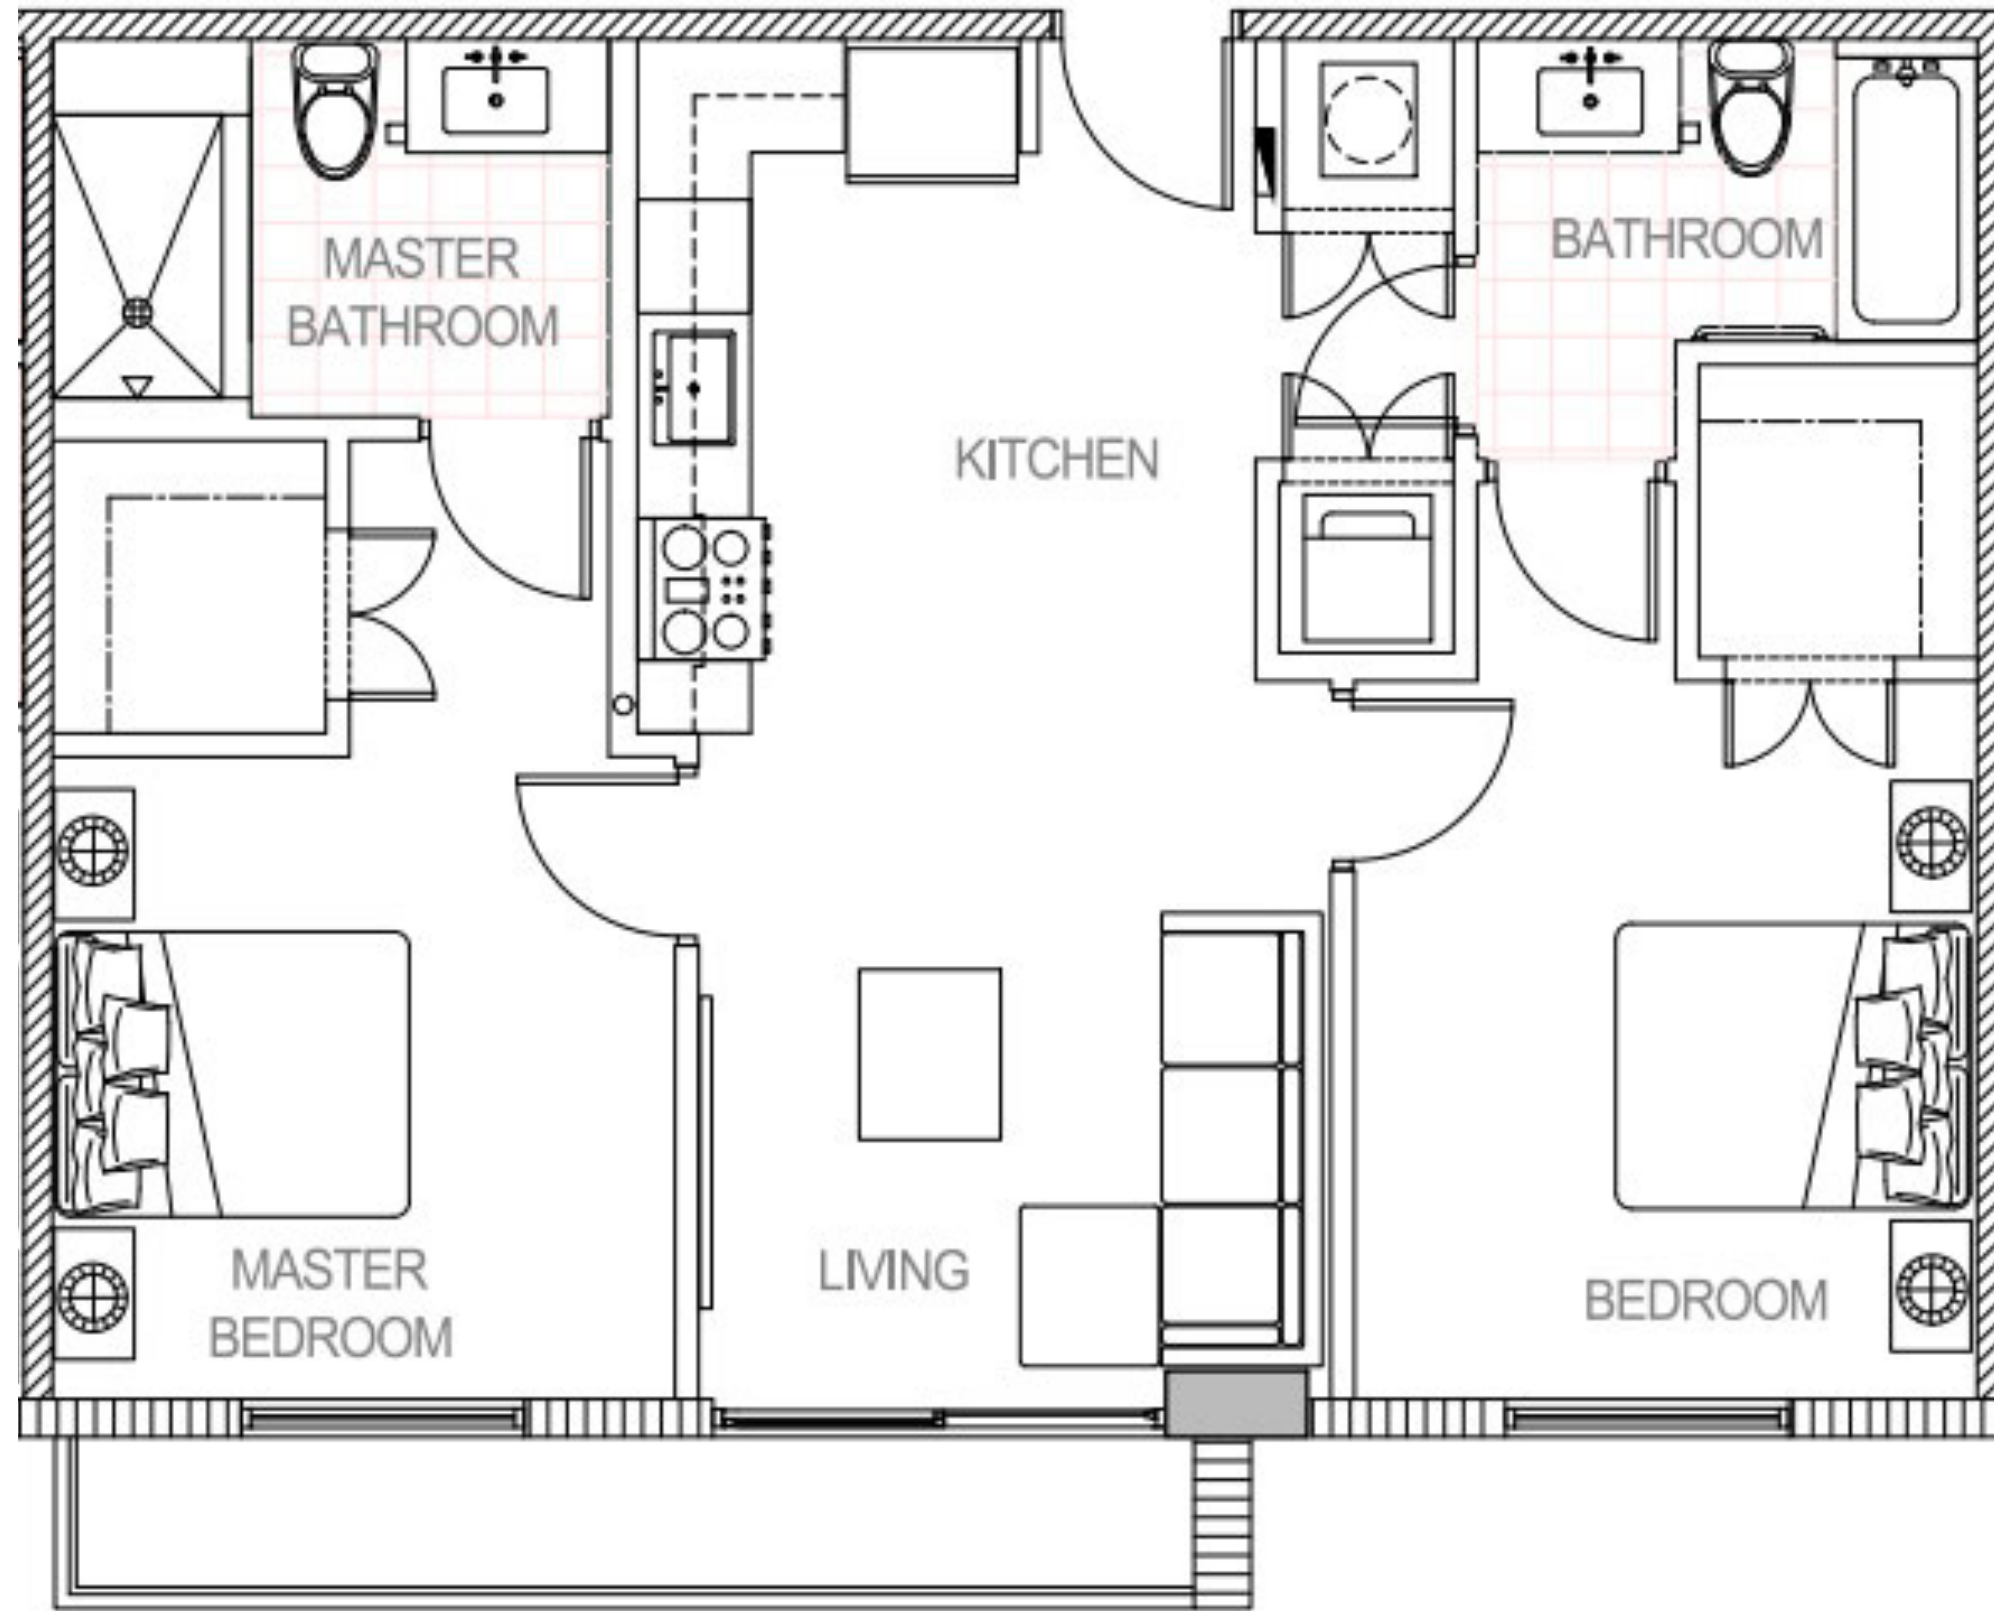



Floors: 2 - 8

12
B2
2B/2B
810 SF

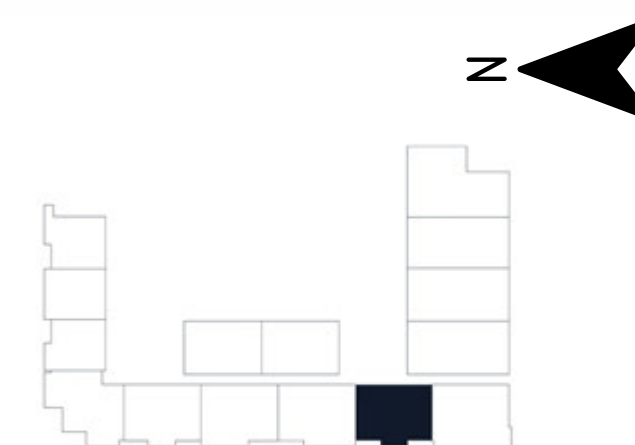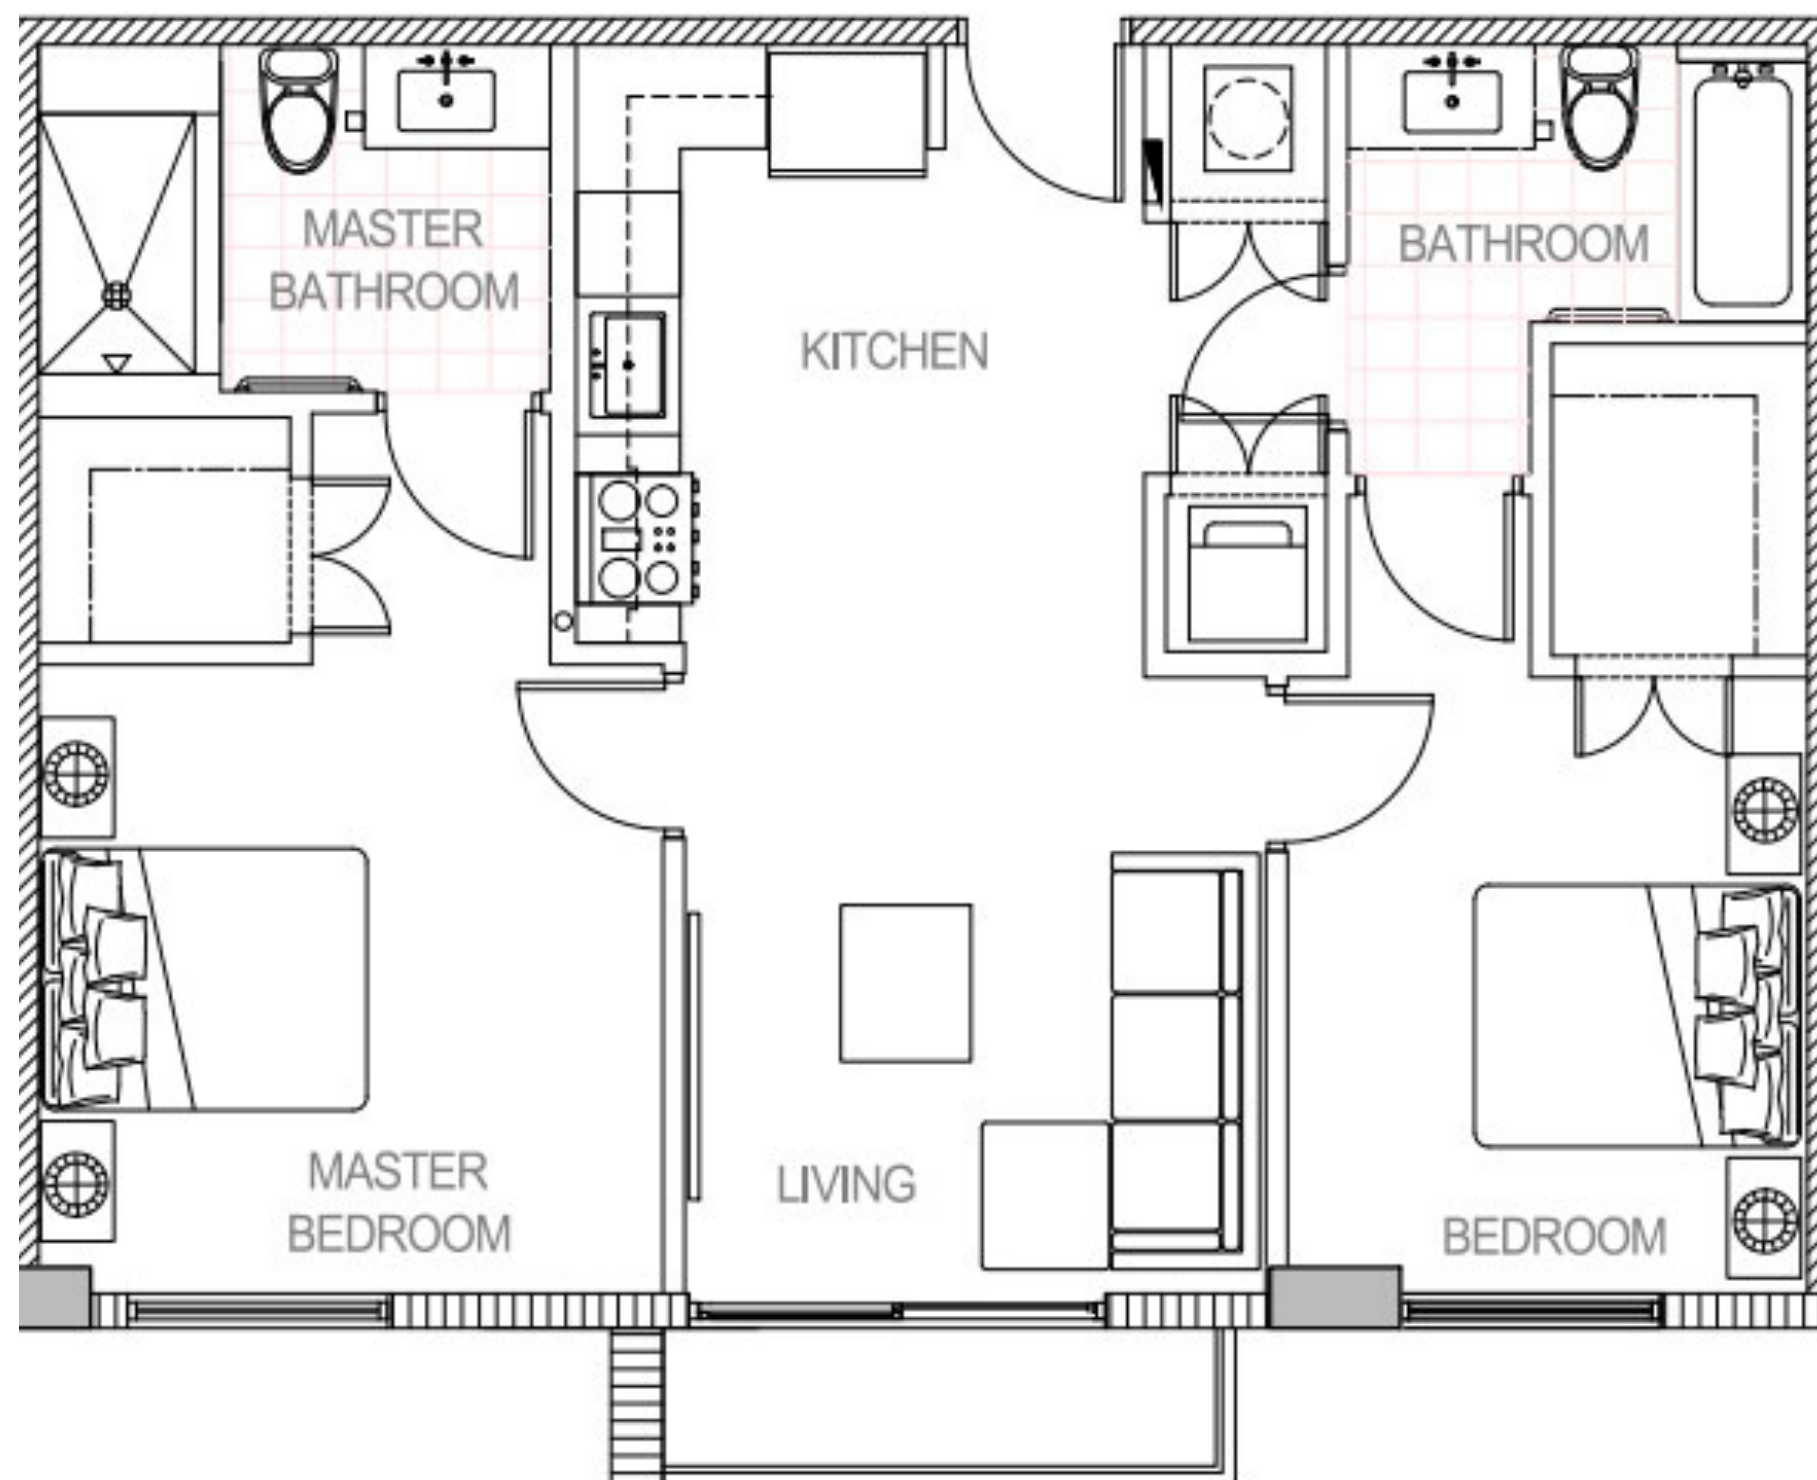



Floors: 3 - 5

13
B1
2B/2B
870 SF

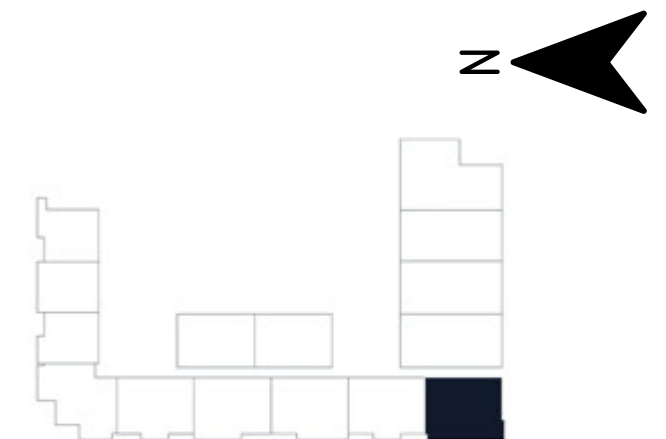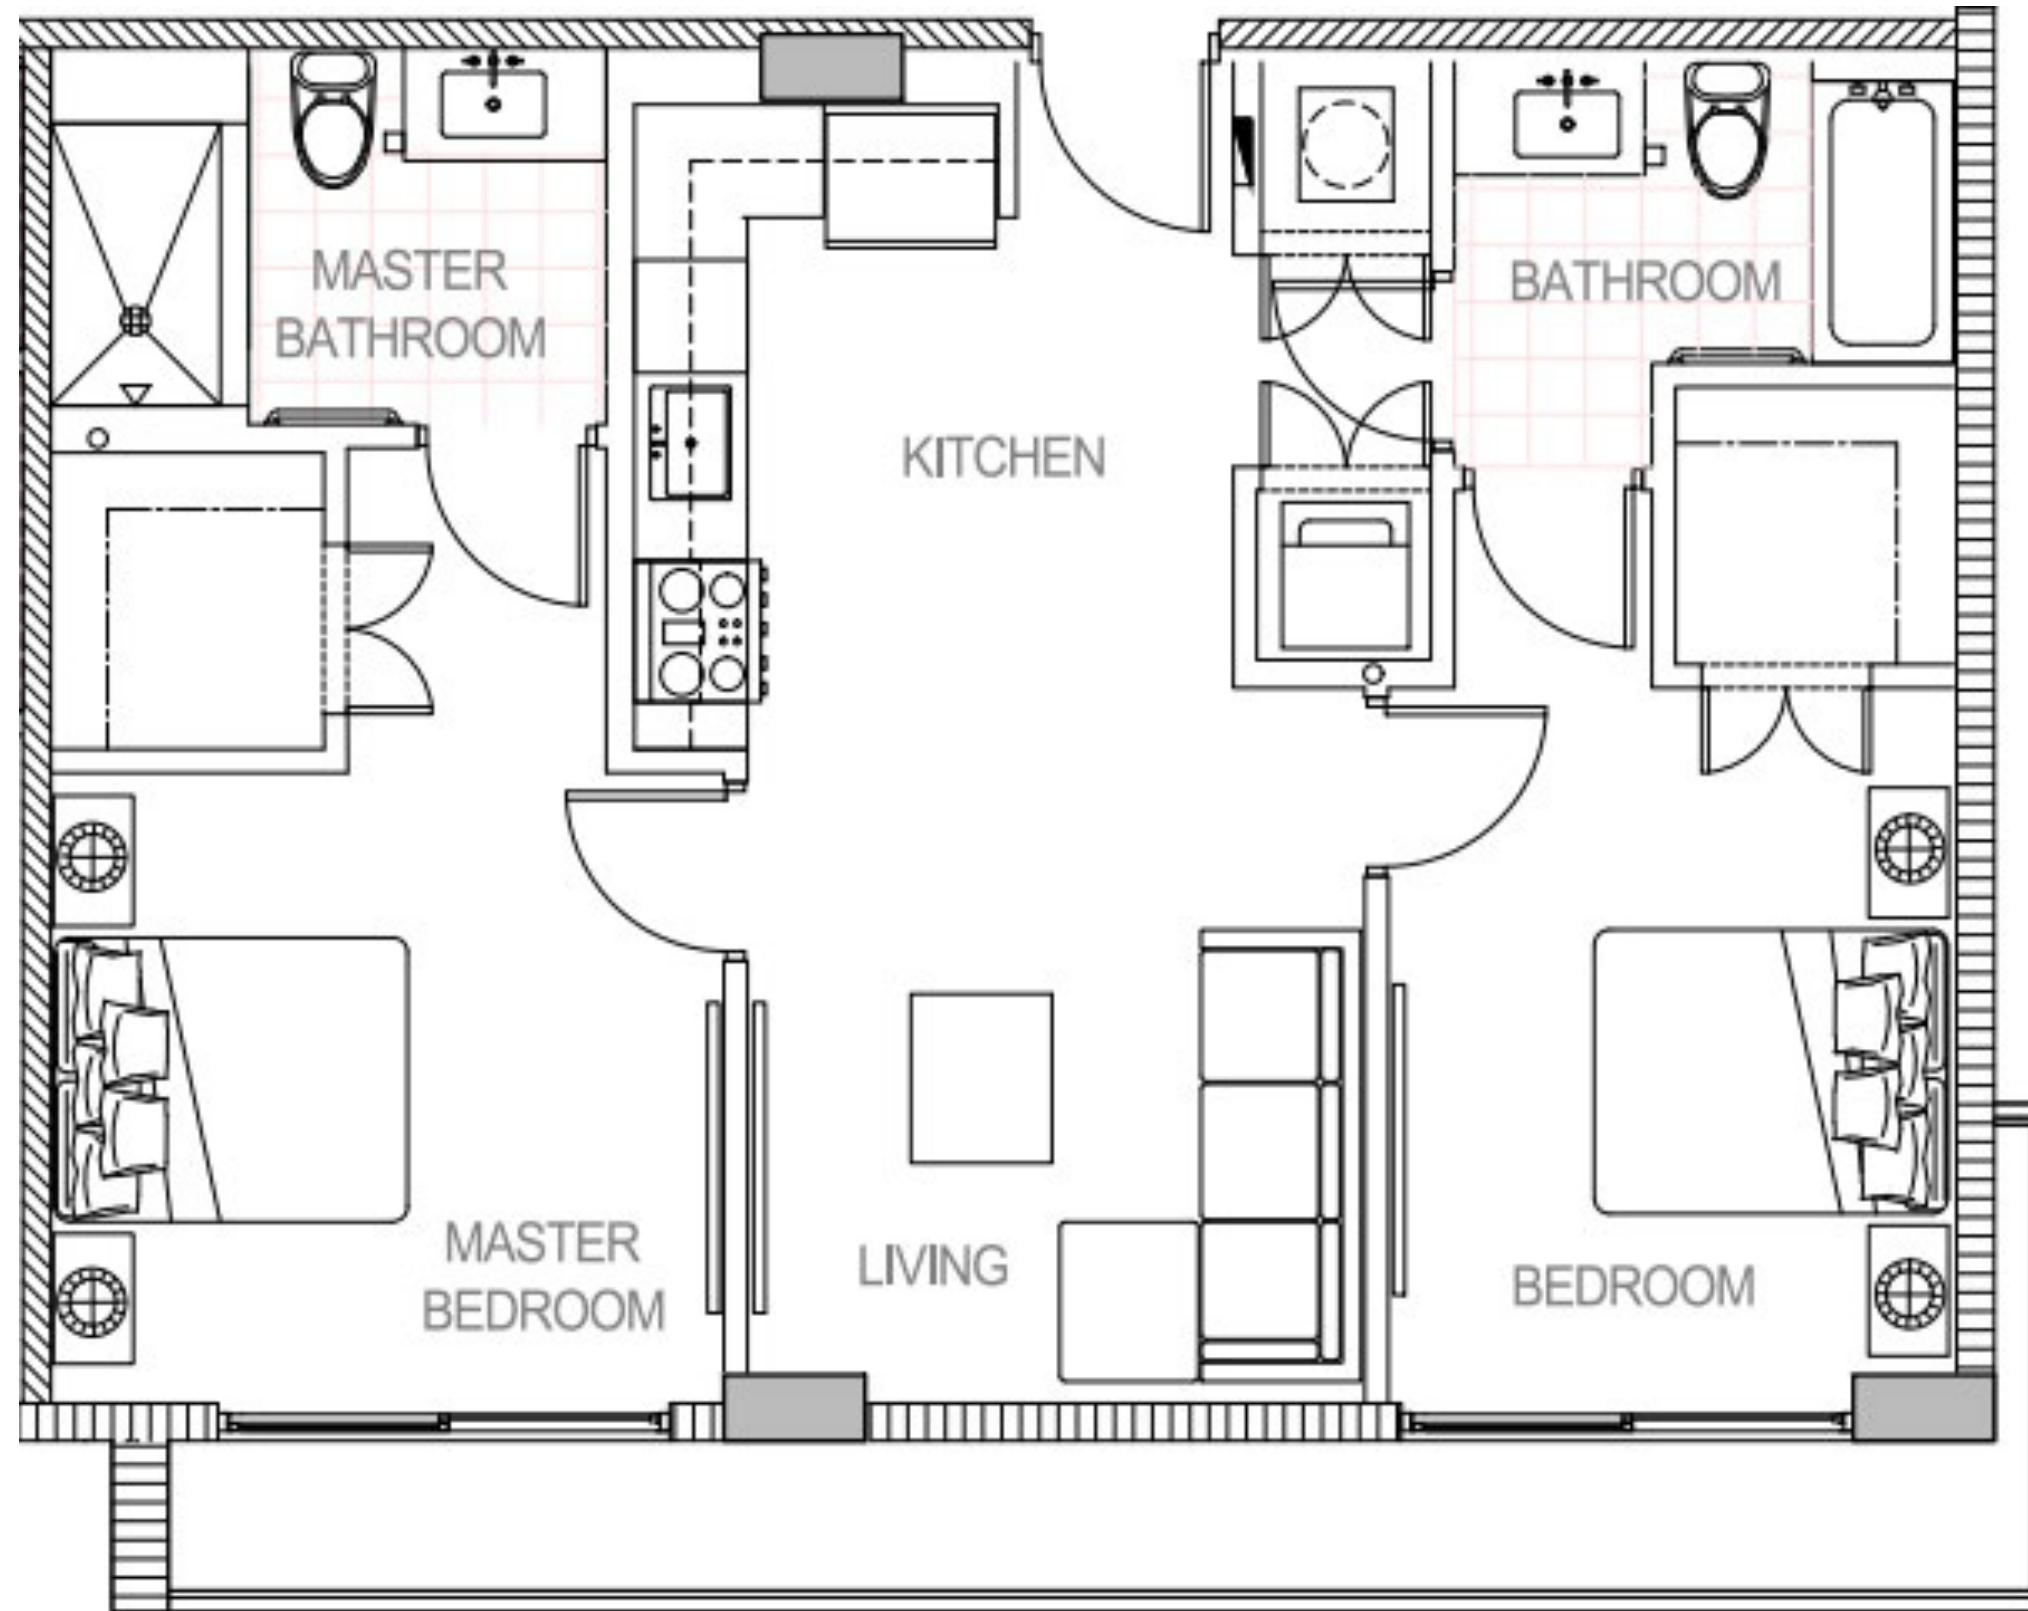



Floors: 3 - 5

13
B8
2B/2B
850 SF

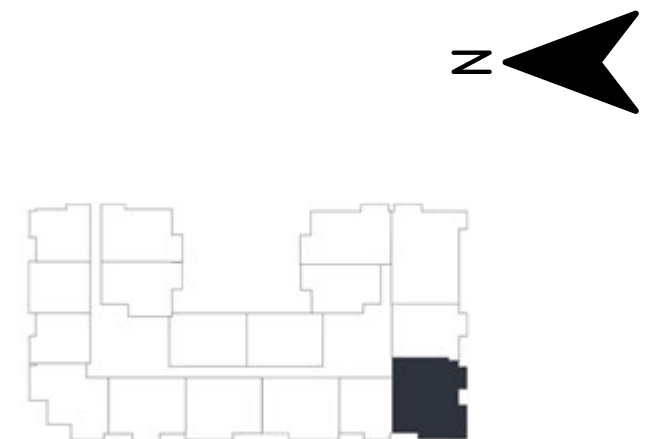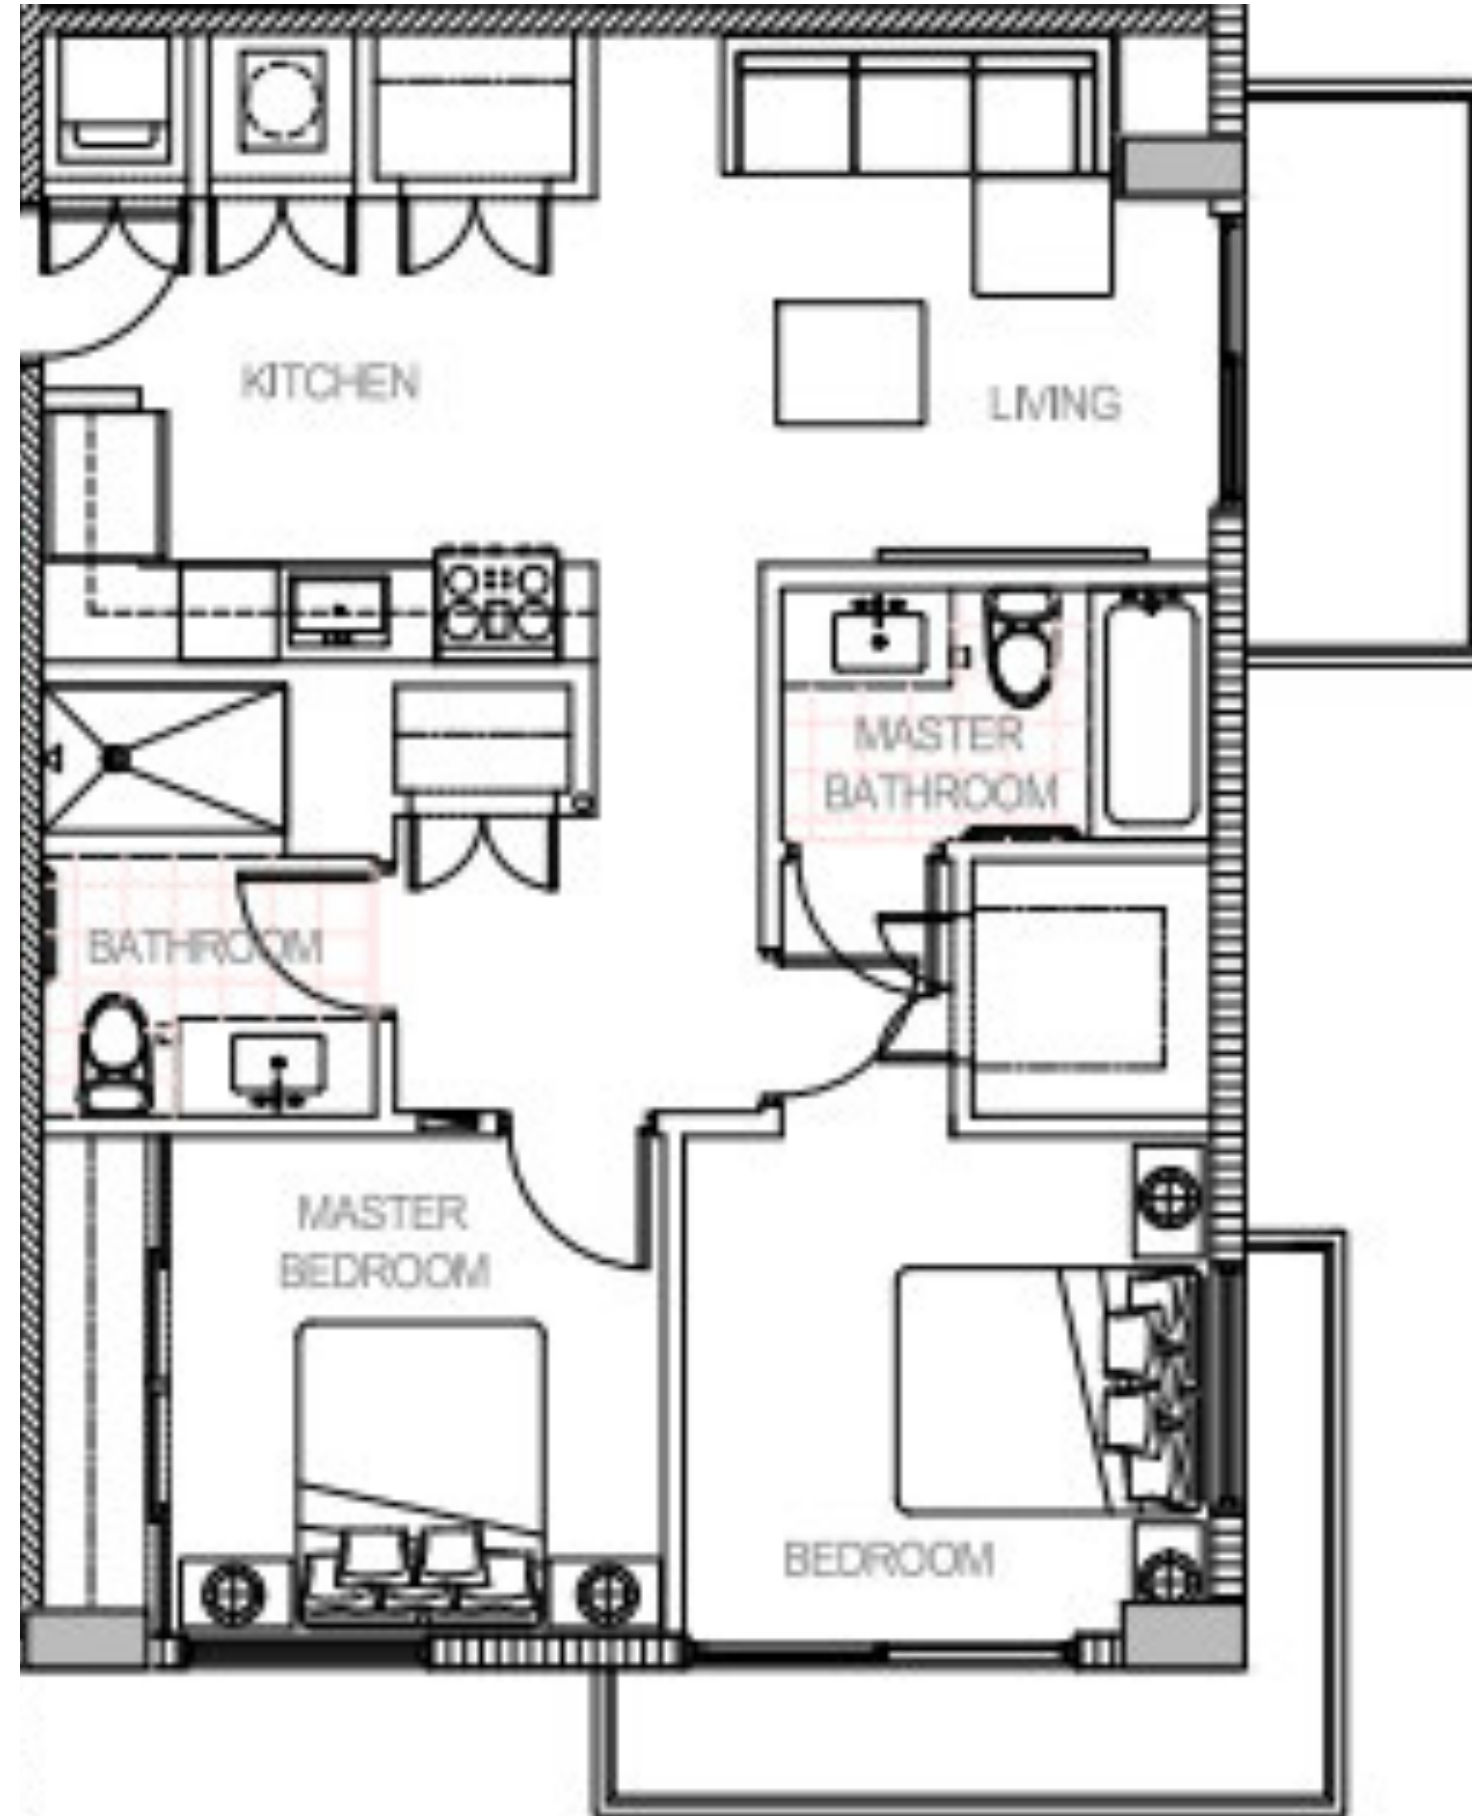



Floors: 6 - 8

15
B6
2B/2B
838 SF

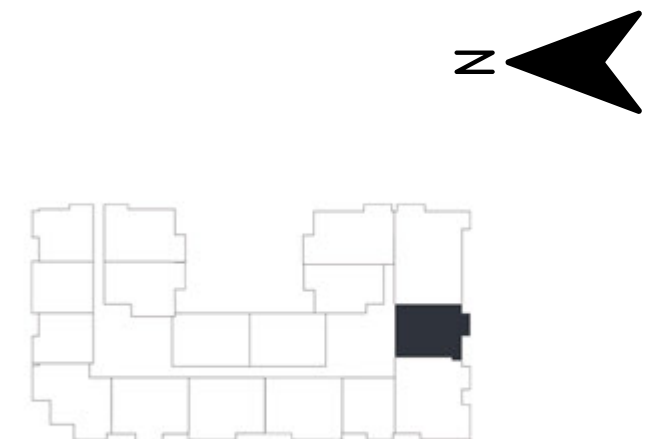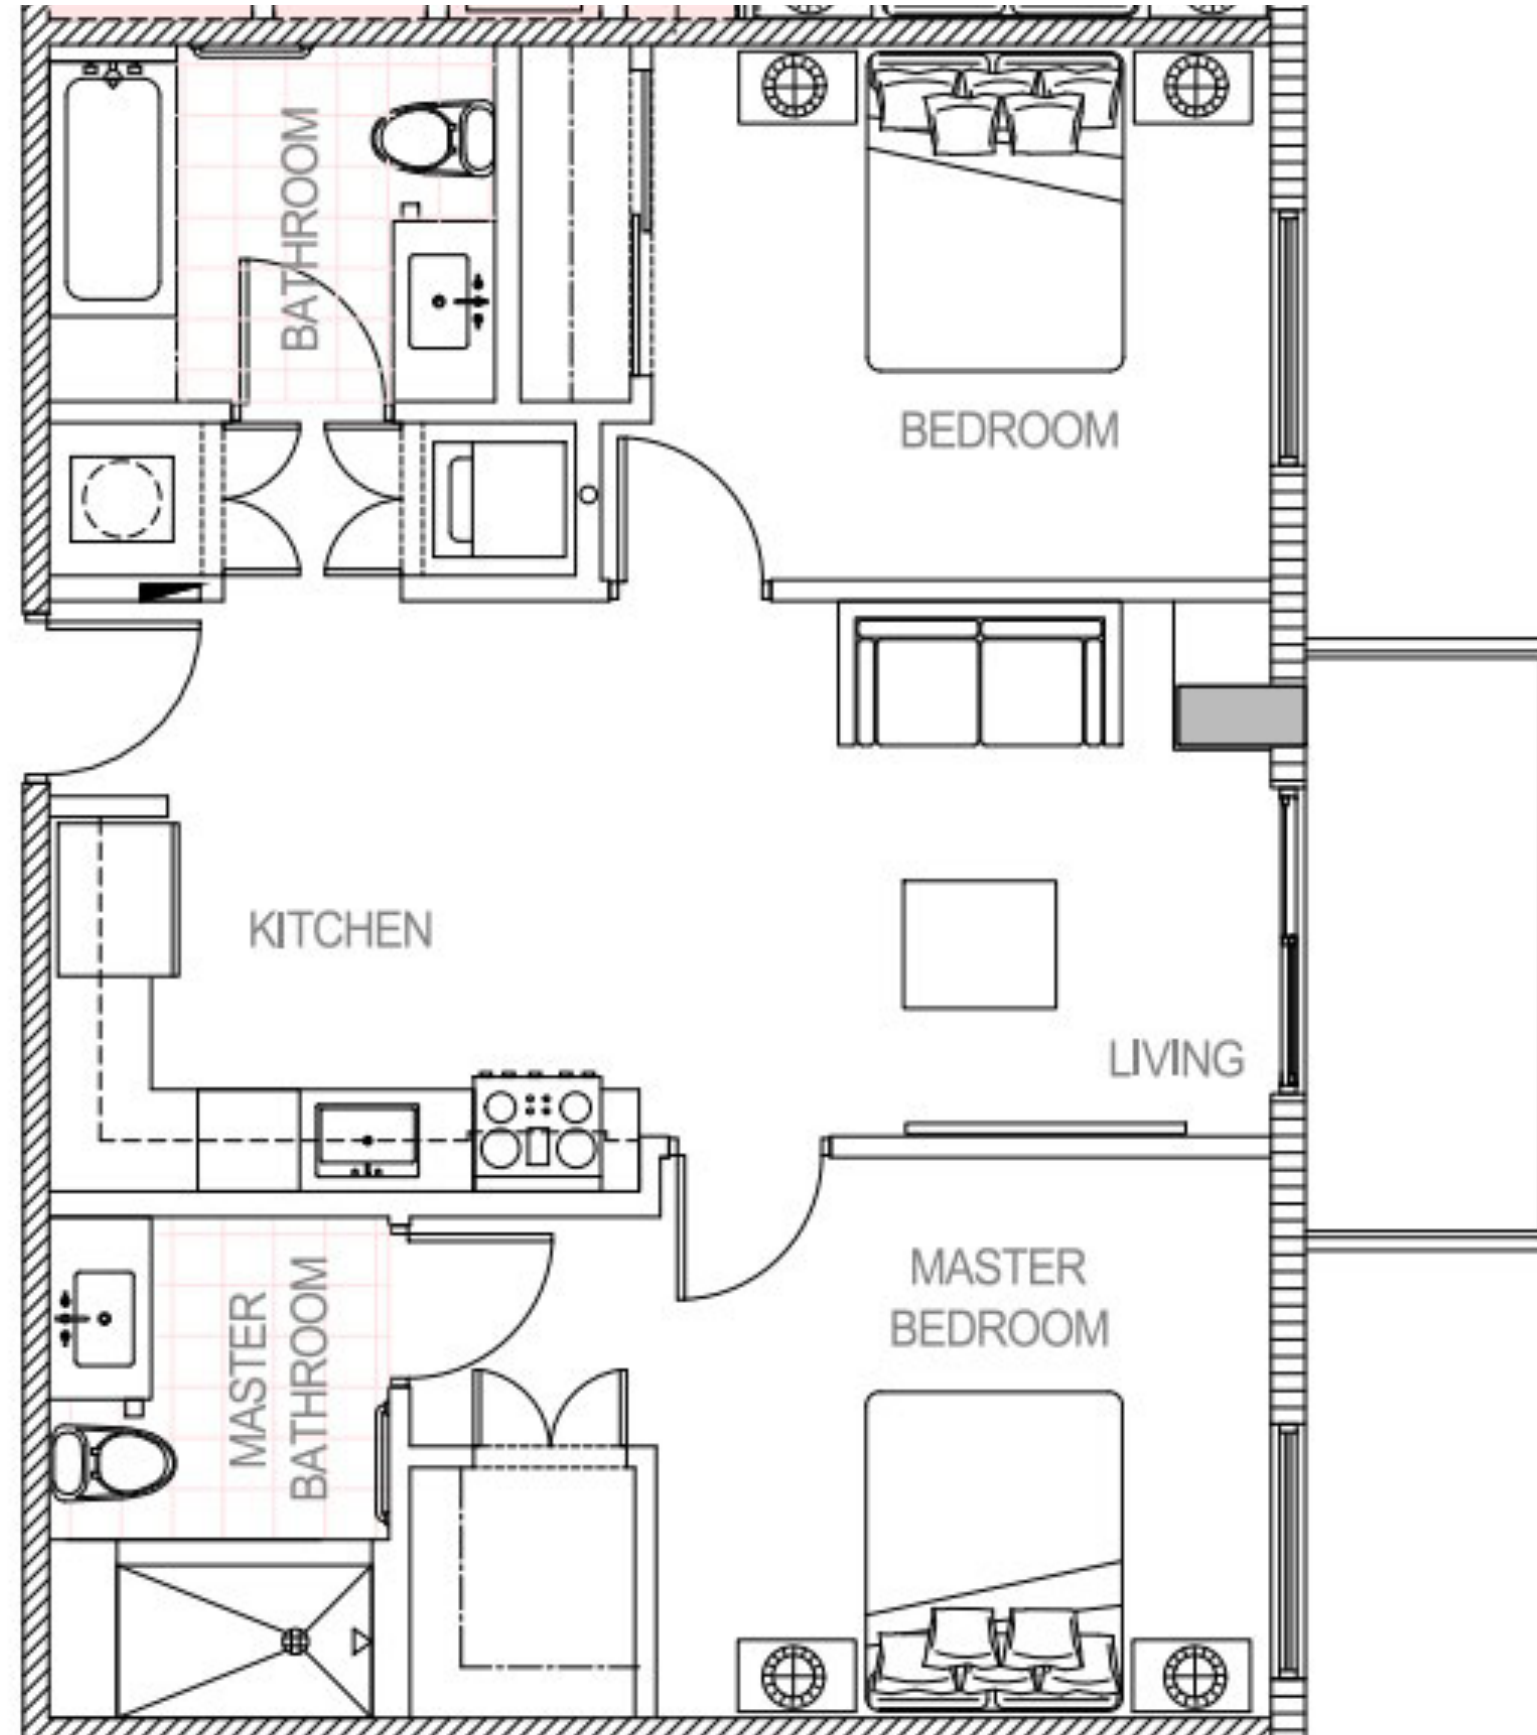



Floors: 7 - 8

16
B7
2B/2B
916 SF

 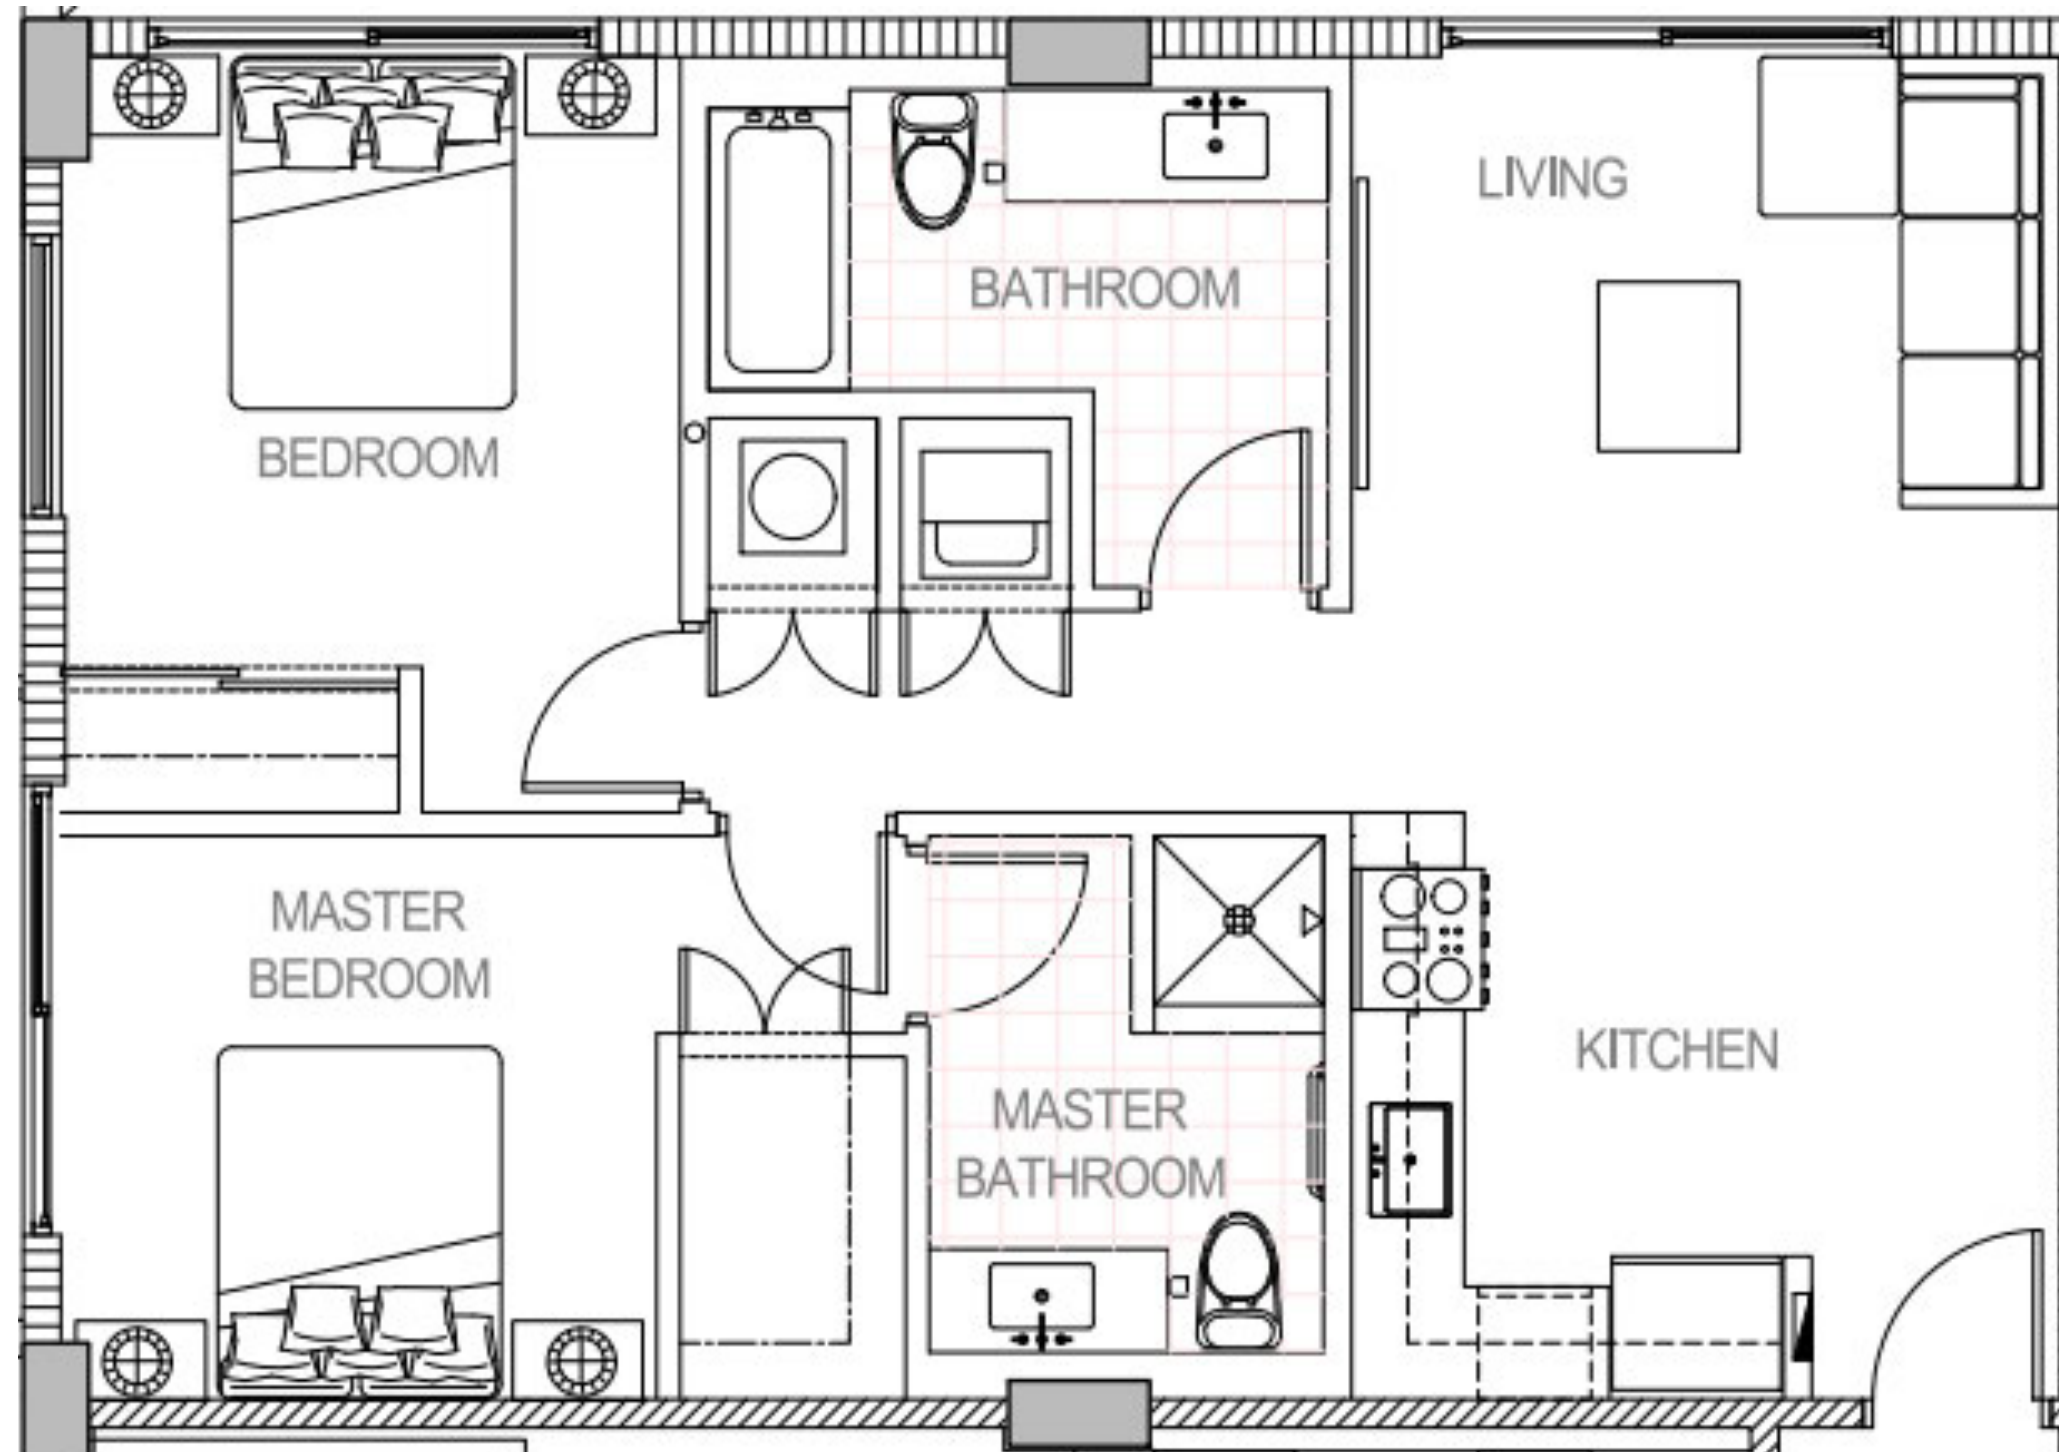



Floors: 6 - 8

17
B9
2B/2B
850 SF

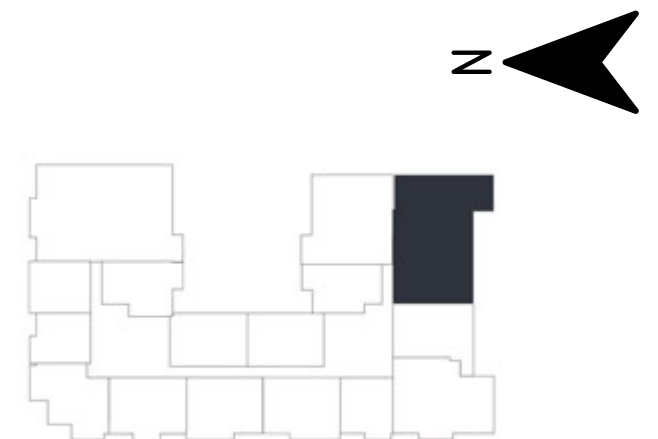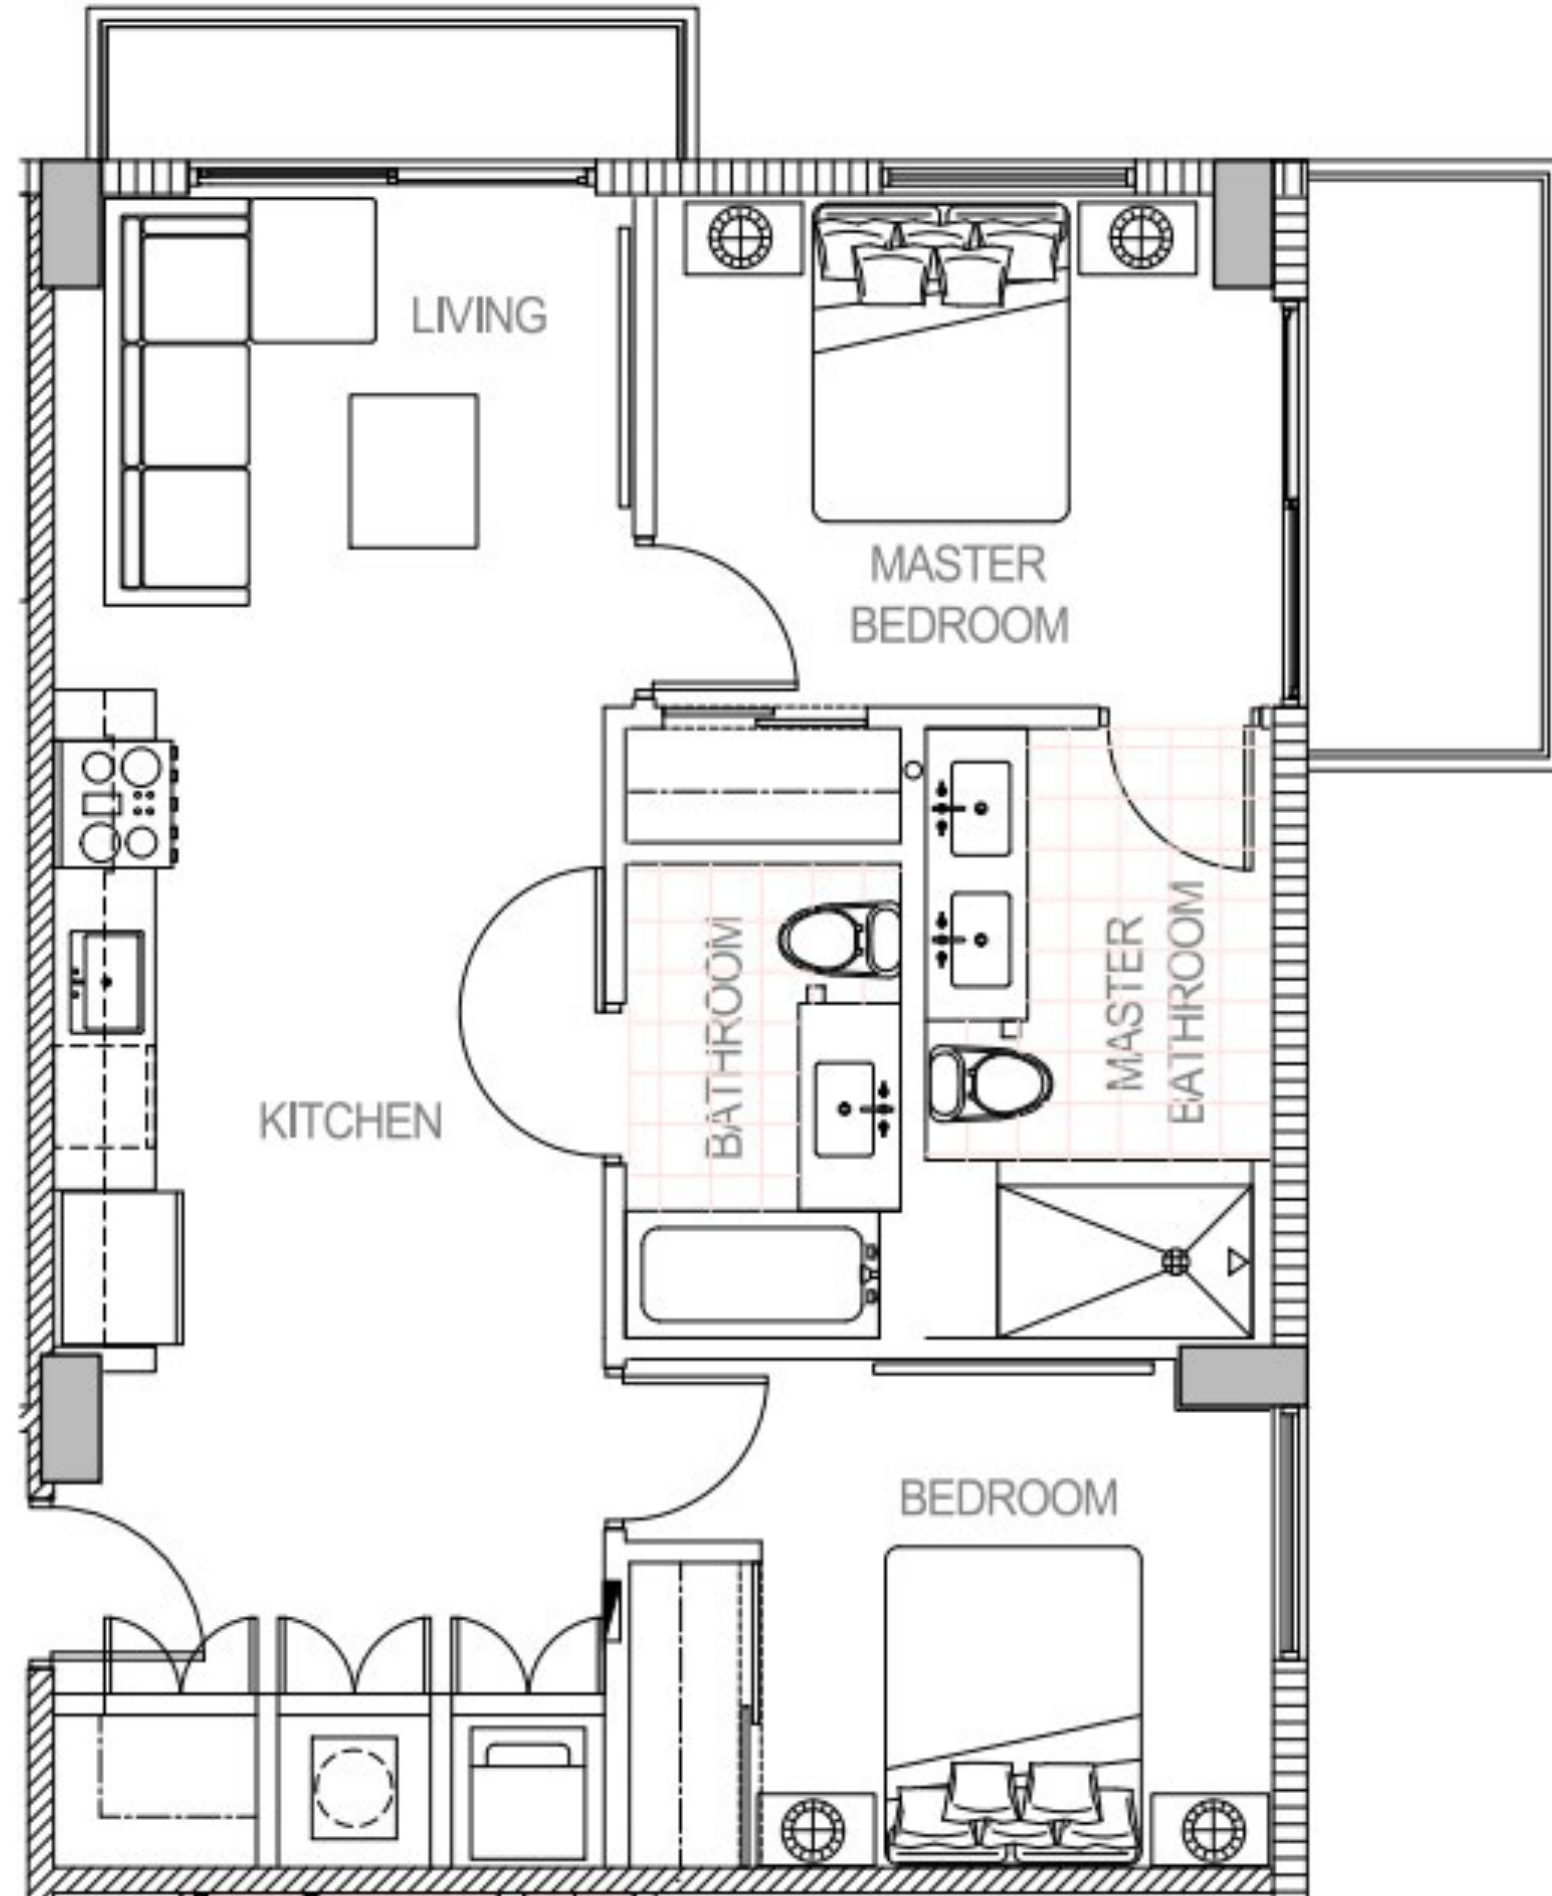

Floors: 7 - 8

20
B10
2B/2B
930 SF

 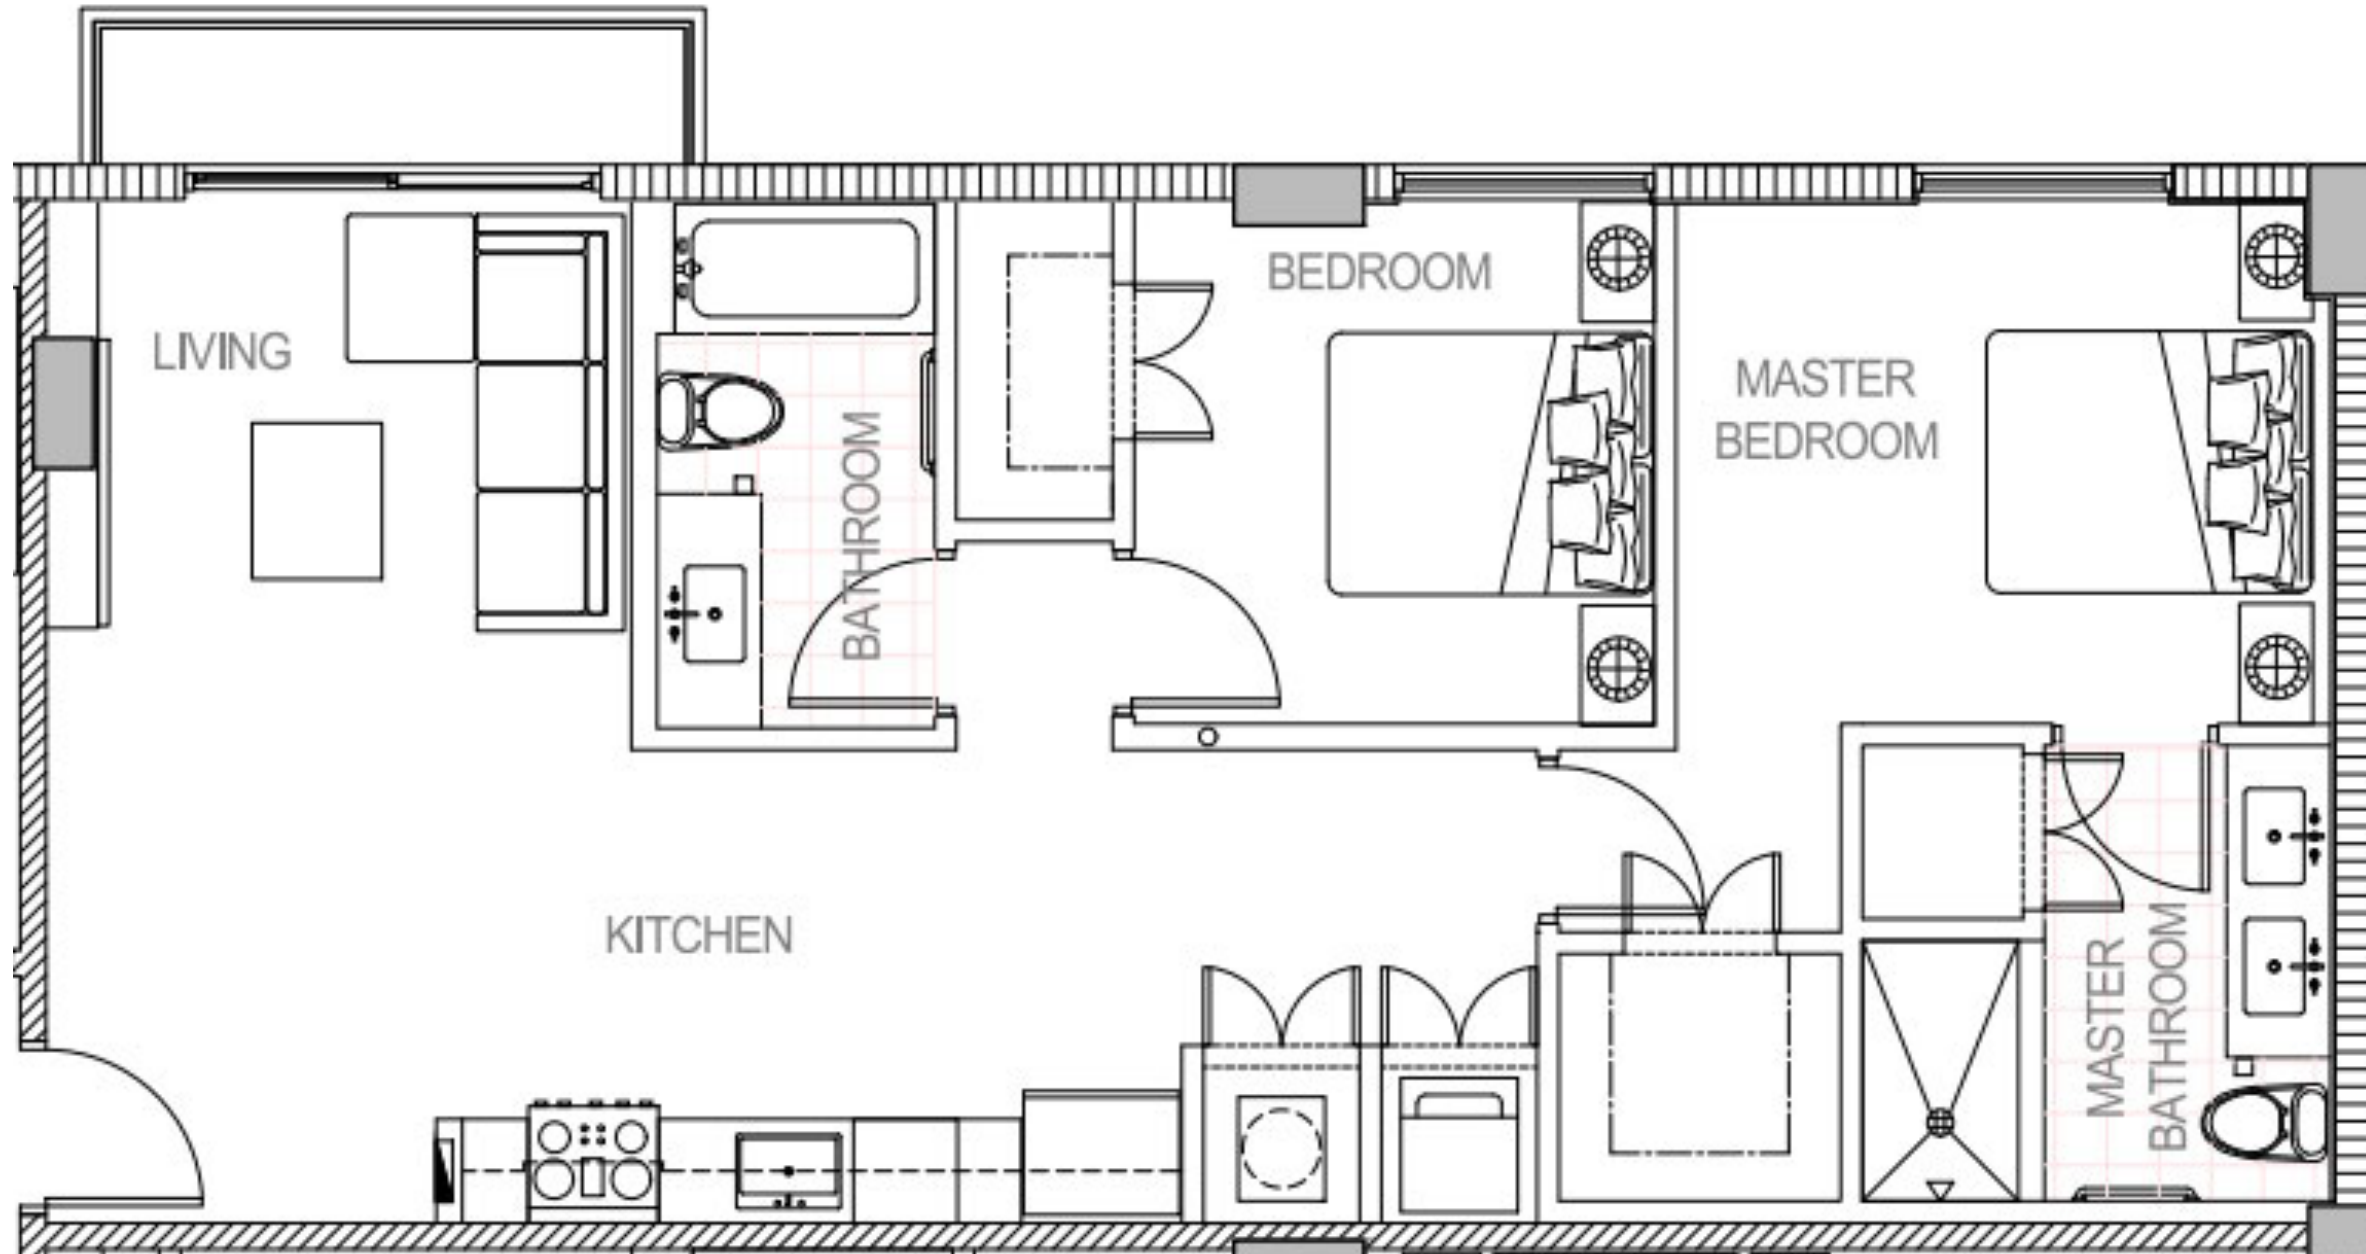



Floors: 3 - 5

04

B13

2B + DEN / 2B

1024 SF

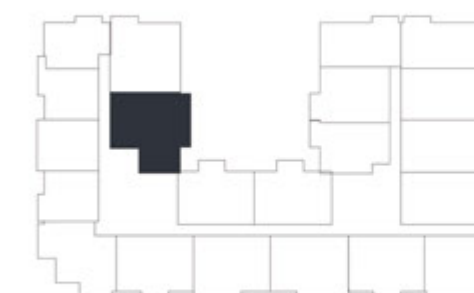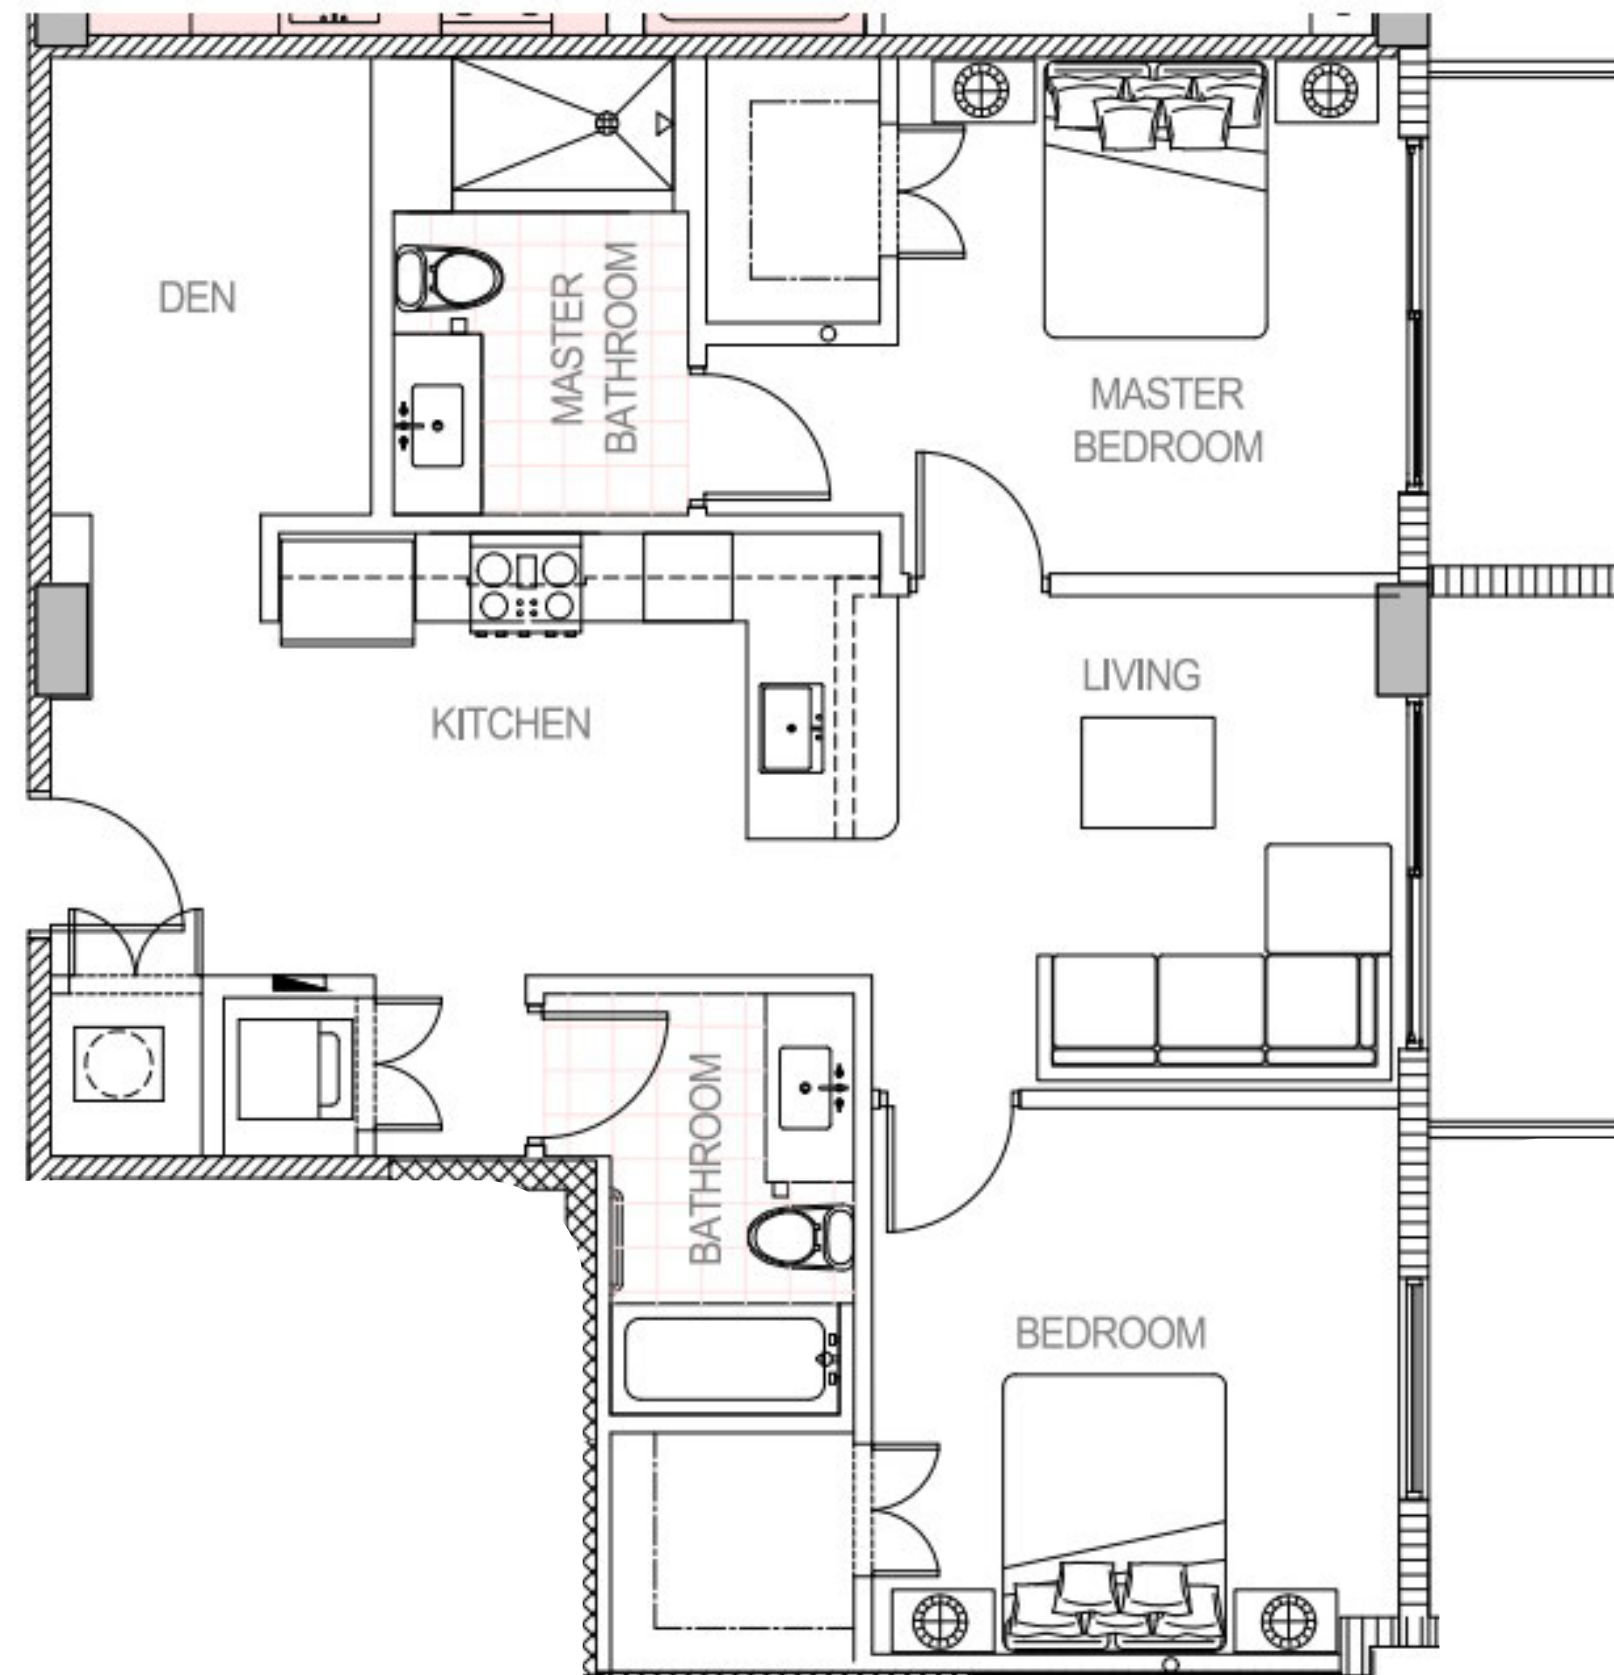




Floors: 4 - 5

17

B15

2B + DEN / 2B

1080 SF

 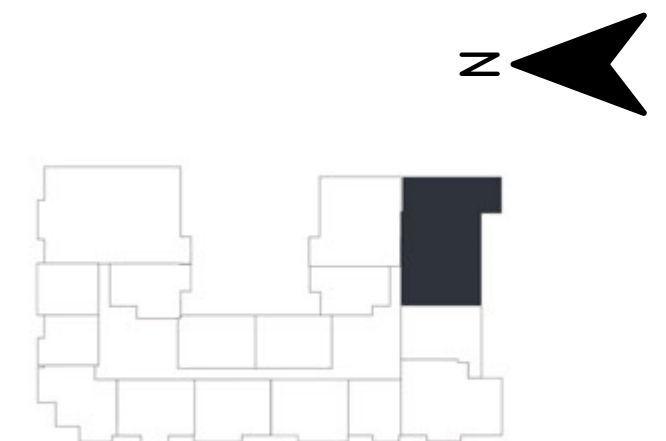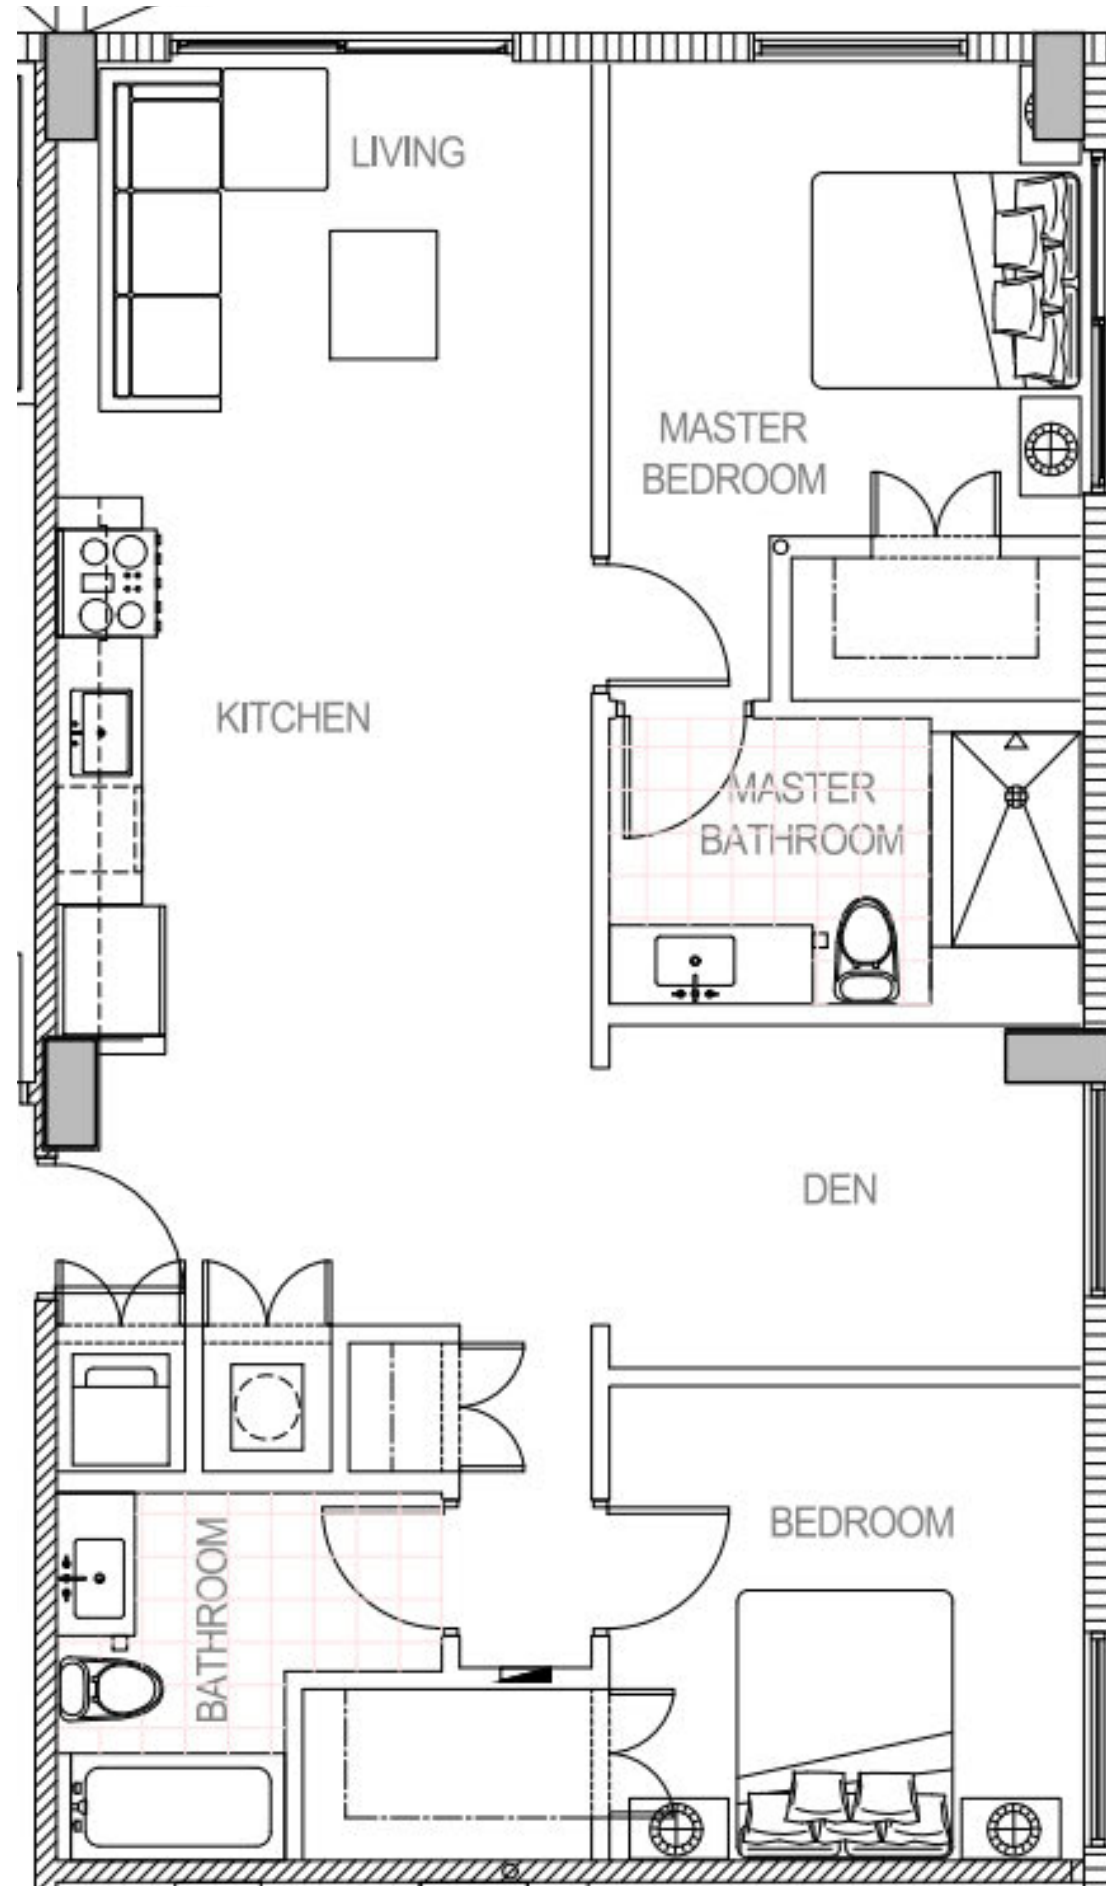

Floors: 6



3 Bedroom Collection

01

C1

3B/2.5B

1430 SF

 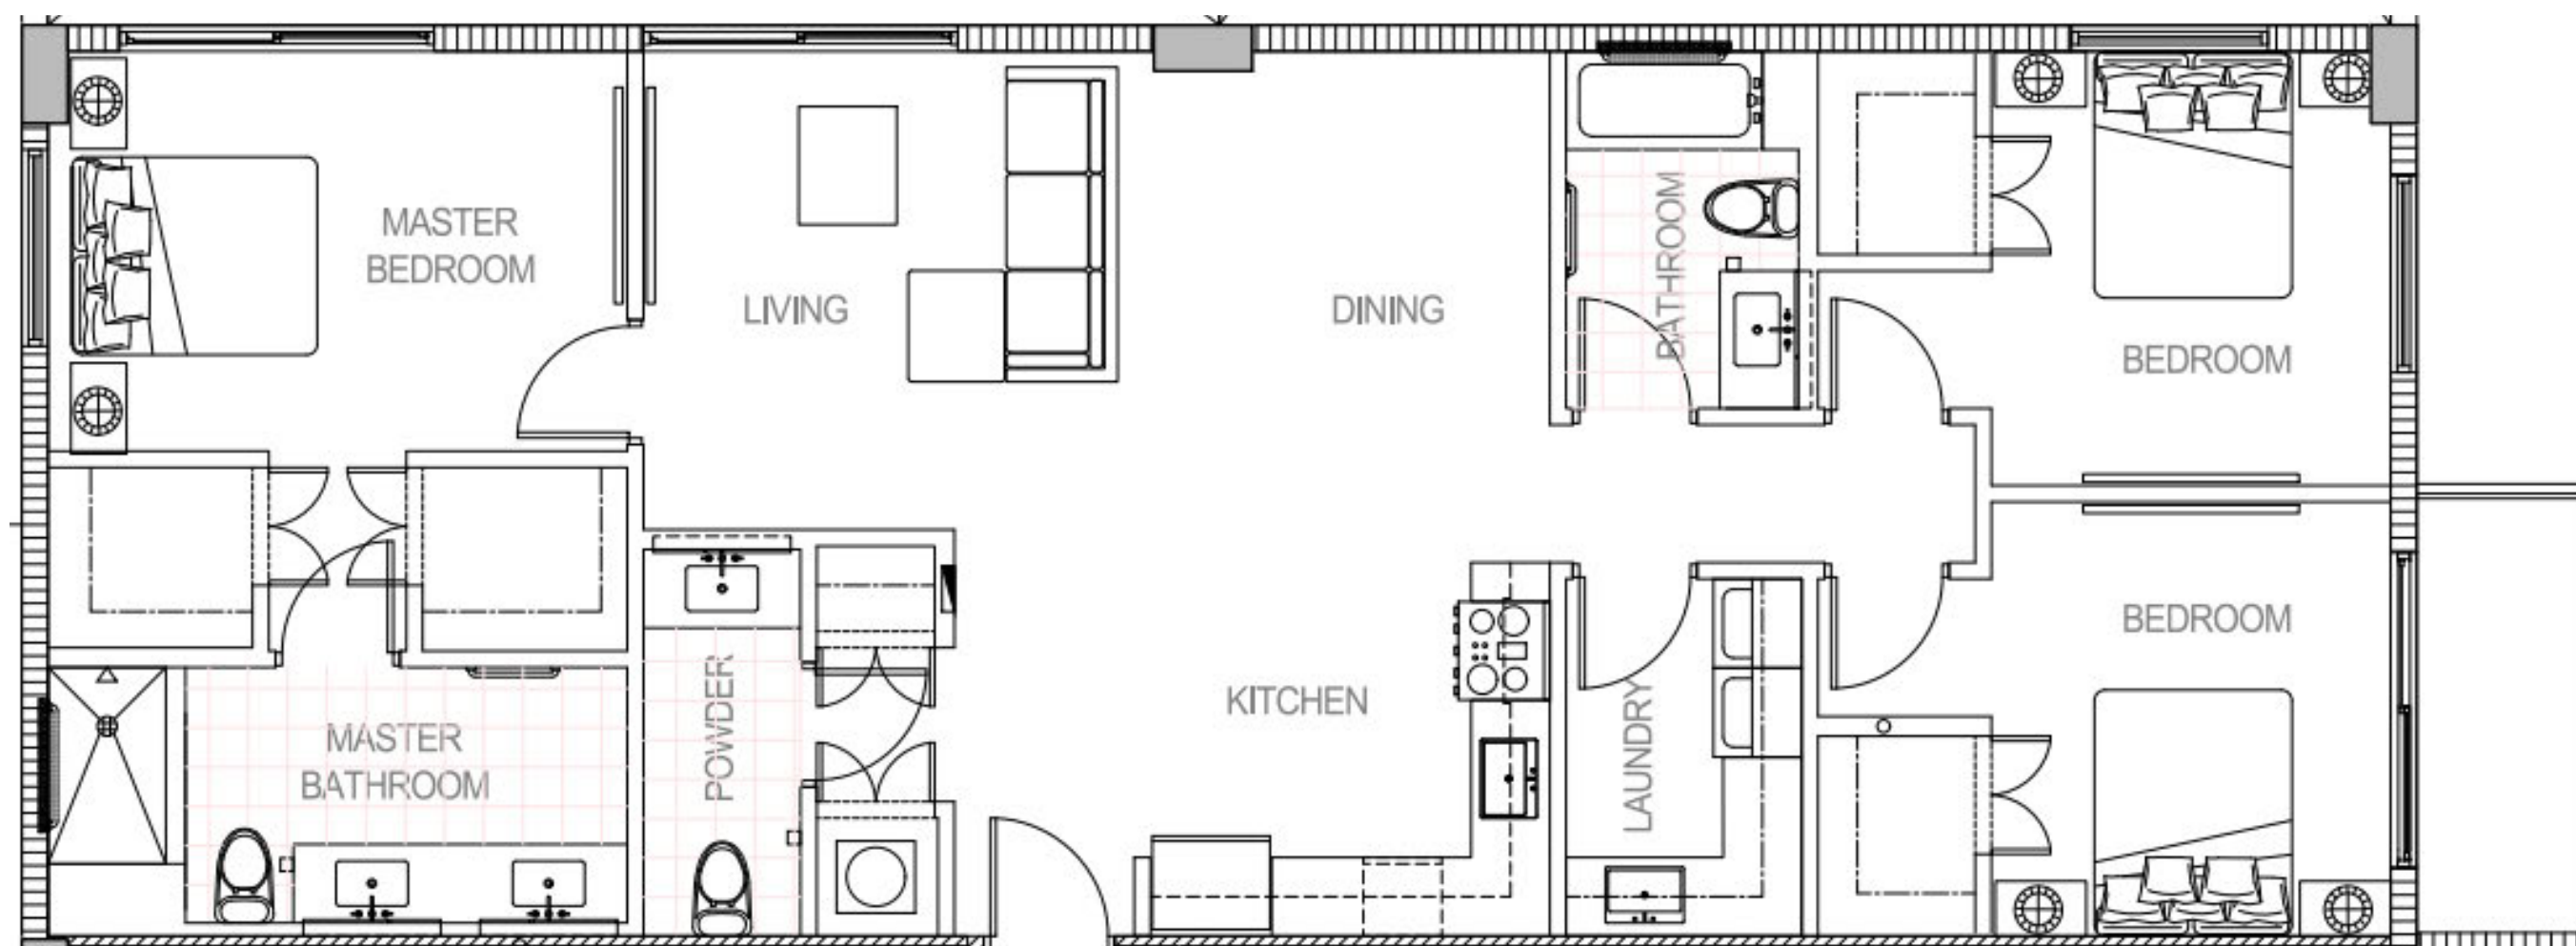

Floors: 6 - 8