



LOCATION MAP
TAX MAP REF. 4-26
SHEET 2
TOTAL ACRES 39.09 AC.
TOTAL UNITS 84
TOTAL NO. BUILDINGS 14
TOTAL PARKING SPACES 140



ISSUE FOR:
RECORDING:
CONSTRUCTION:
APPROVAL: 1.2.13.34.34


PLANNING BOARD APPROVAL
TOWN OF STRATHAM, NH.
APPROVED BY: [Signature]
DATE: March 3, 1986

KIMBALL CHASE
CONDOMINIUMS
MONTROSE
Lot 2799-865

DESIGNED BY: GOSSETT
DRAWN BY: J. S. REALTY INC.
APPROVED BY: [Signature]
DATE: 10/18/86 REV'D 1-24-89


SITE PLAN
FOR
J.I.S. REALTY INC.

SCALE: 1"=50'
PROJECT NO. 85-1164
SHEET NO.

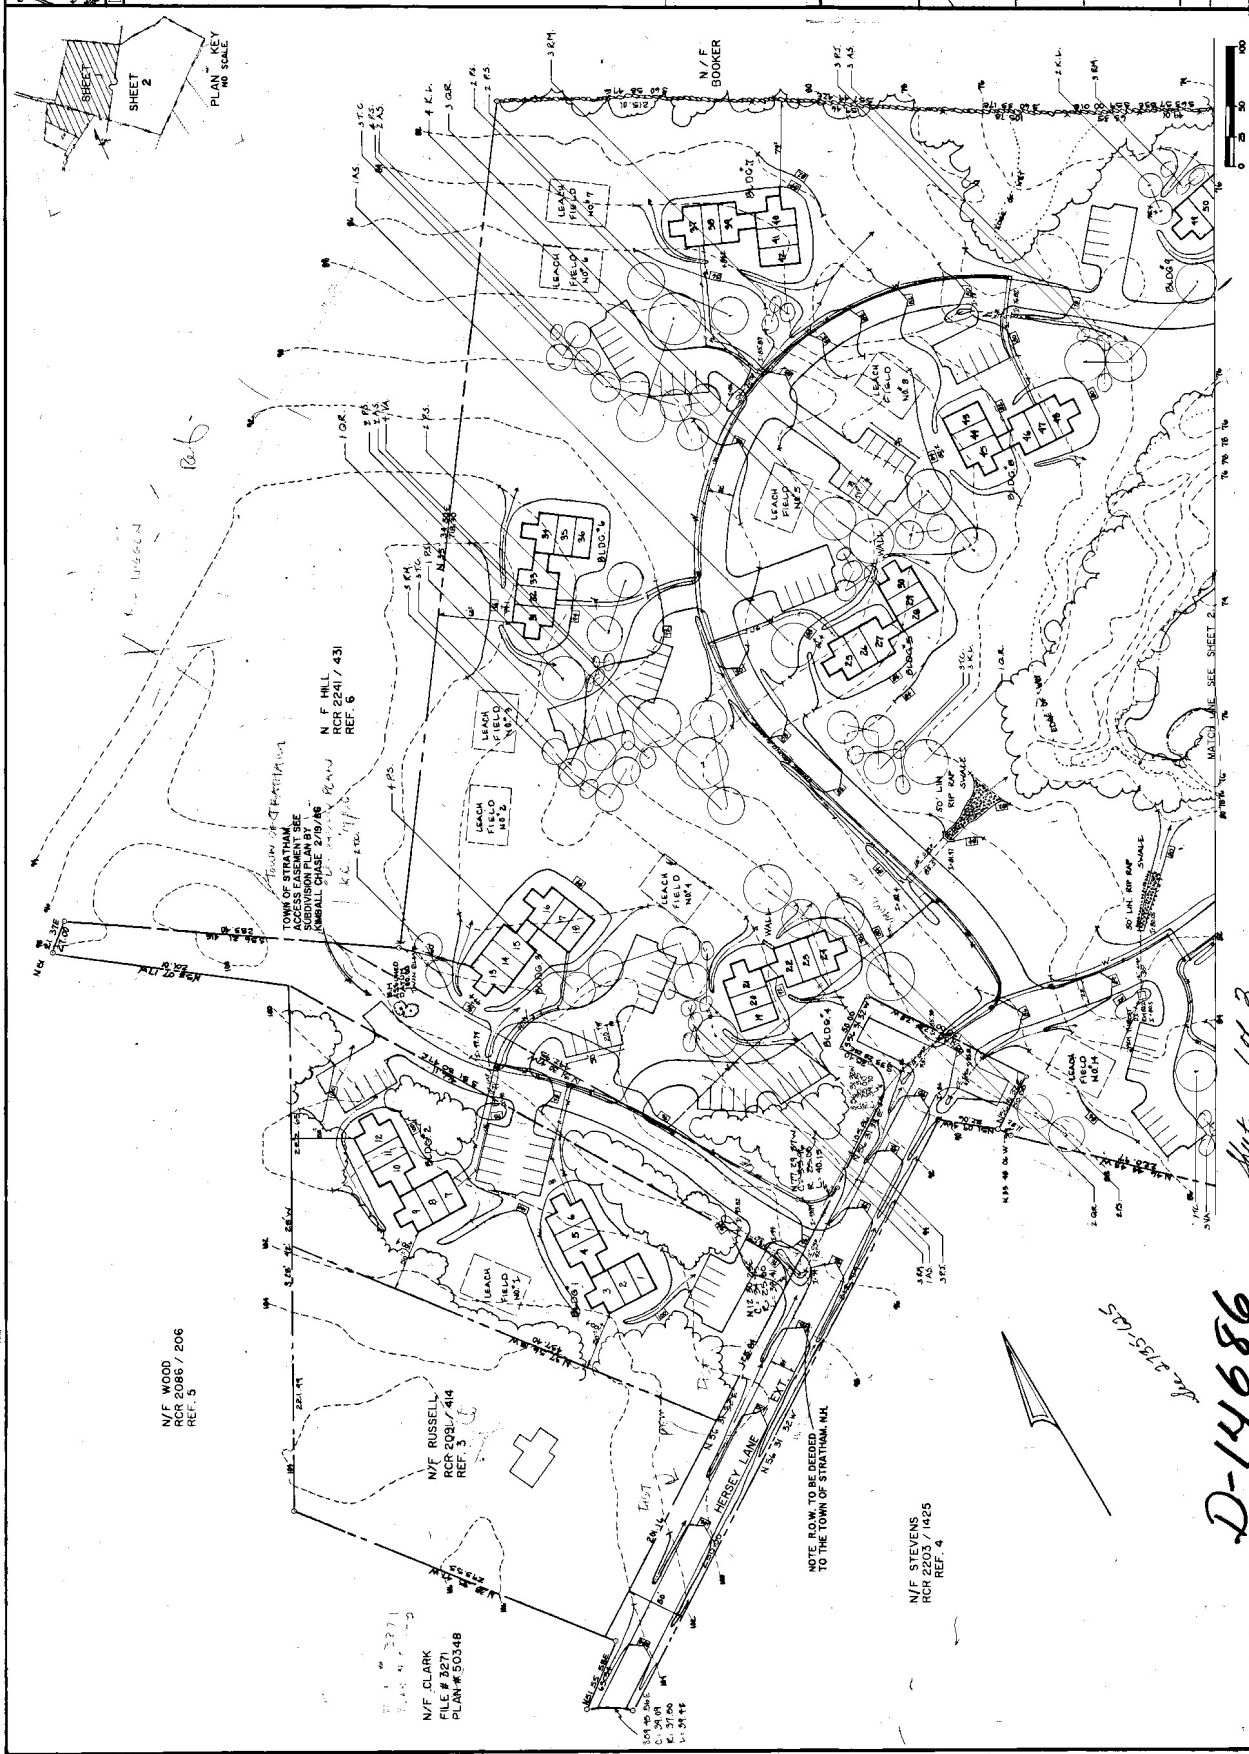

D-14686

Sheet 14.2

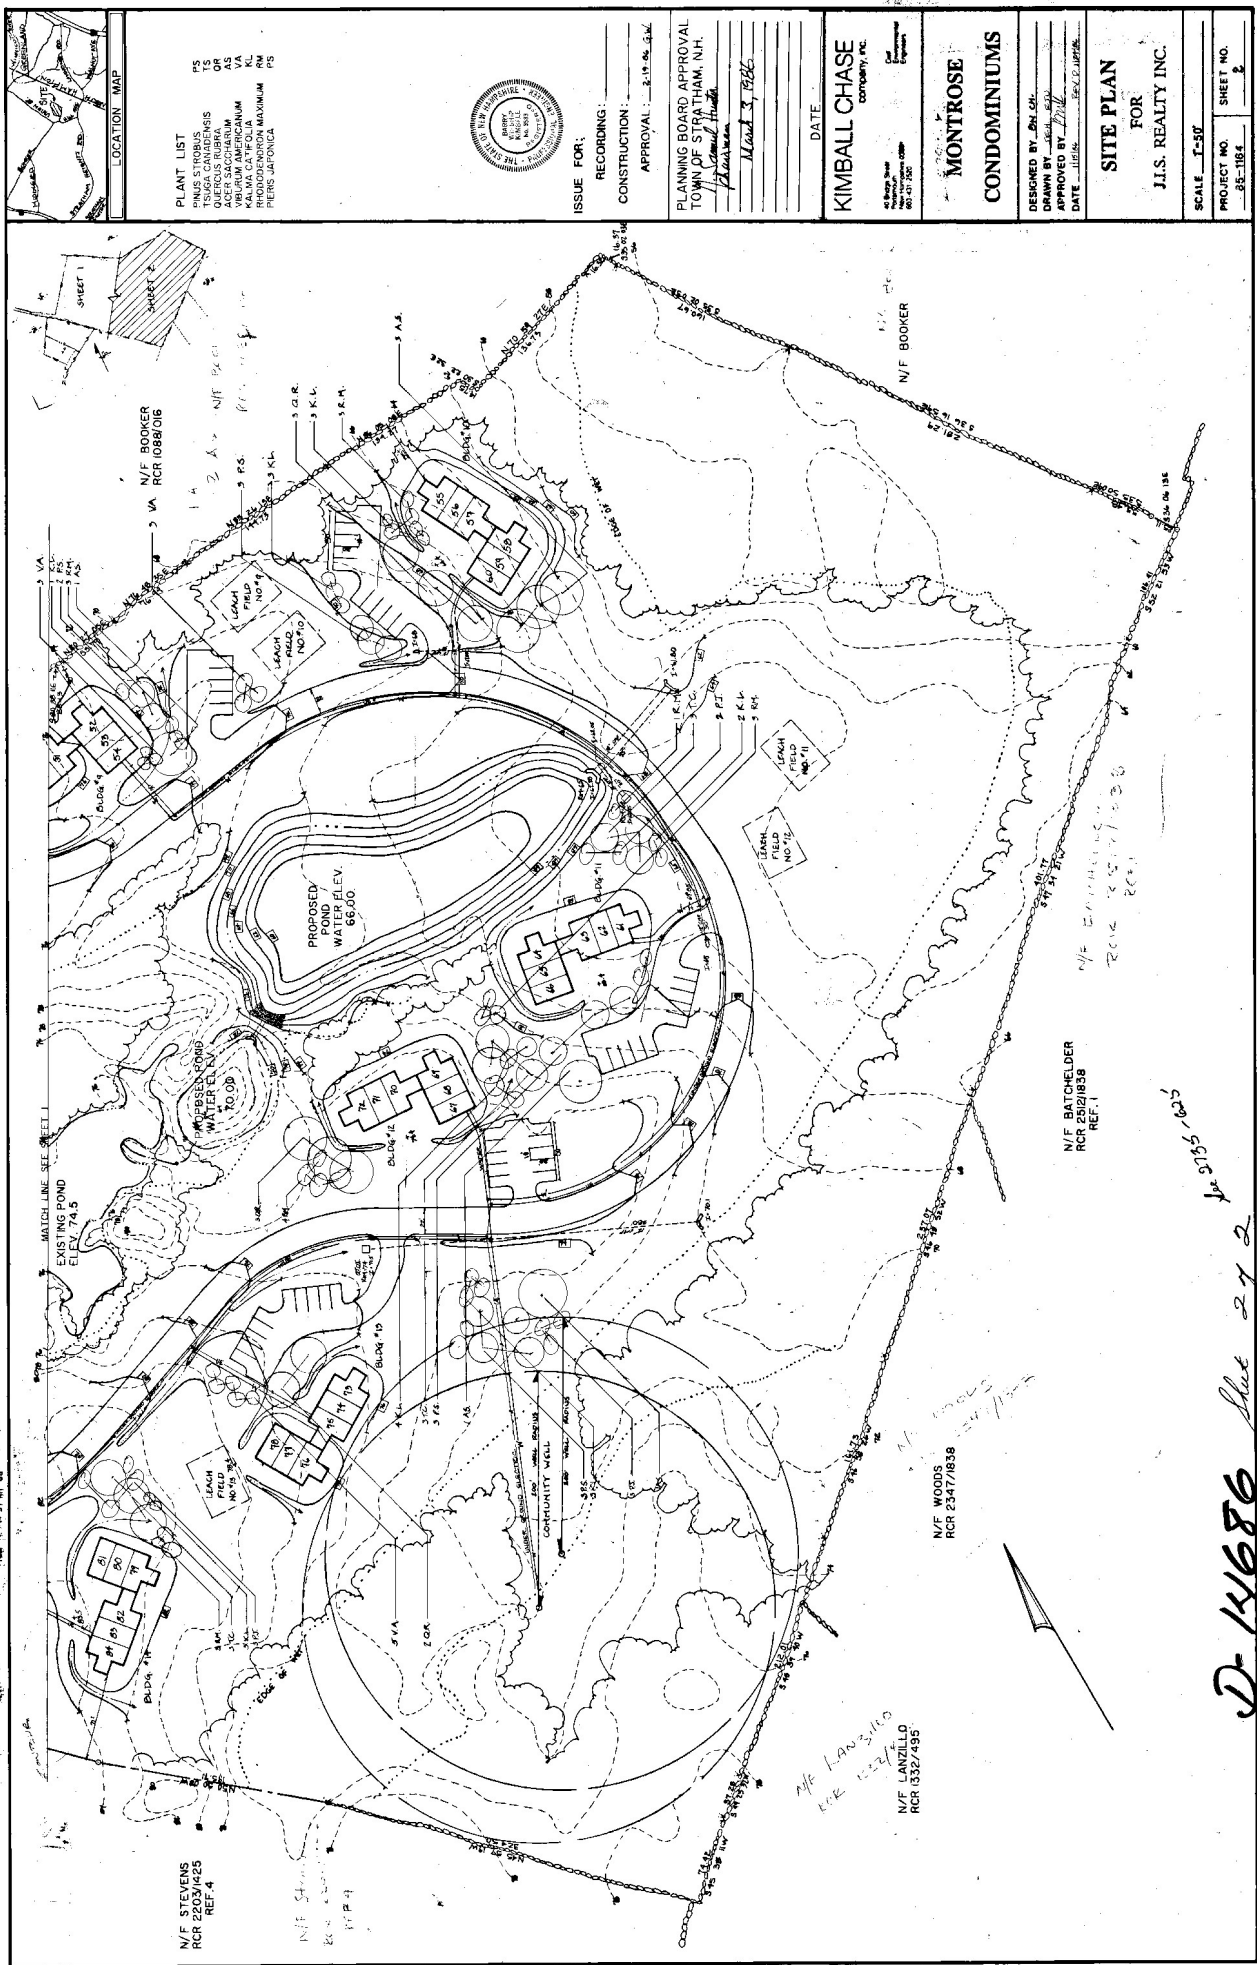

LOCATION MAP	
PLANT LIST	
PS	PALESTRA
TS	TSUGA CANADENSIS
AS	ACER SACCARINUM
VA	VERBENA AMERICANA
PA	PRUNUS AFRICA
PS	PRUNUS AFRICA
ISSUE FOR:	
RECORDING:	
CONSTRUCTION:	
APPROVAL: 2-19-04, 3-1-04	
PLANNING BOARD APPROVAL	
TOWN OF STRATHAM, N.H.	
APPROVED BY: [Signature]	
DATE: March 3, 1986	
DATE:	
KIMBALL CHASE	
CONDOMINIUMS	
DESIGNED BY: J.H. CHASE	
APPROVED BY: [Signature]	
DATE: JUNE 1, 1986	
SITE PLAN	
FOR	
J.L.S. REALTY INC.	
SCALE: 1"=50'	
PROJECT NO.: 82-1864	
SHEET NO.: 2	