

CONSULTANTS

295 Karen Drive  
 MADEWELL HOMES  
 Alpharetta, GA

Revision Schedule


#	Date	Description

MARKETING  
 FLOOR PLANS

Project Number 23-024  
 Date 03.03.26  
 Drawn By dmb  
 Checked By Checker


1.5

Scale 1/8" = 1'-0"

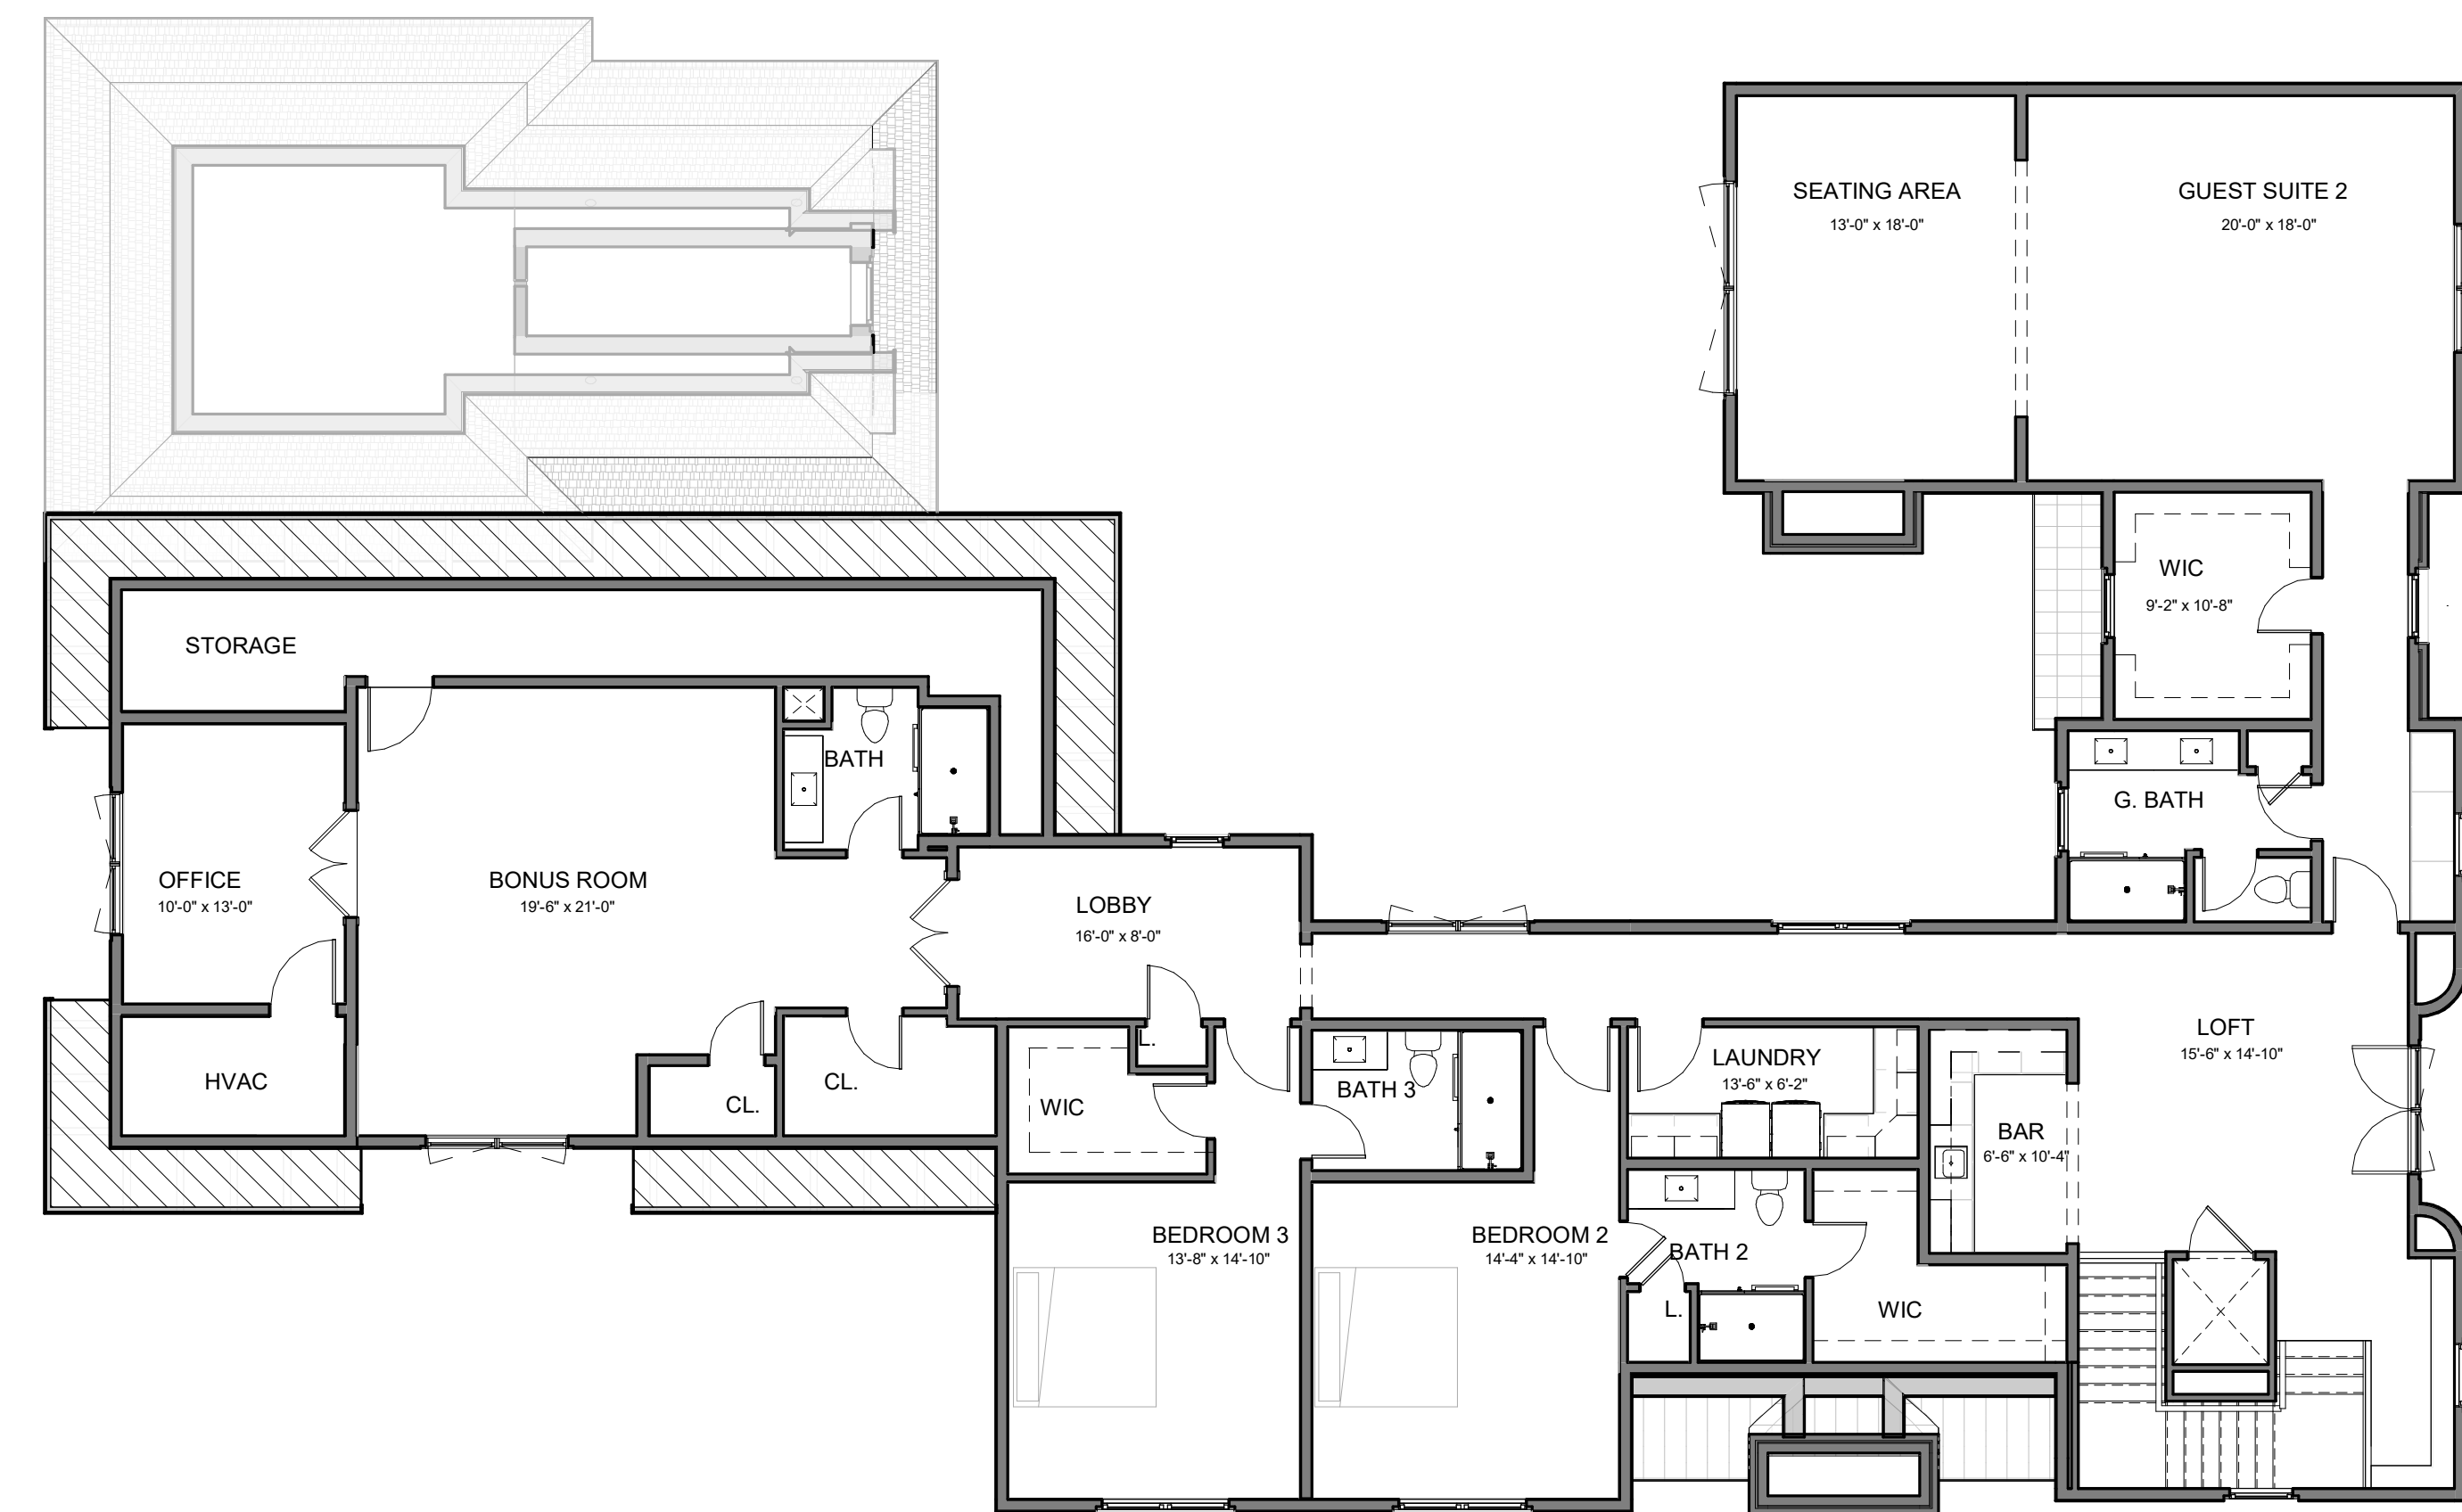

**2** 2nd floor  
 scale: 1/8" = 1'-0"

DIMENSIONS HAVE BEEN ROUNDED UP. DO NOT USE FOR CONSTRUCTION

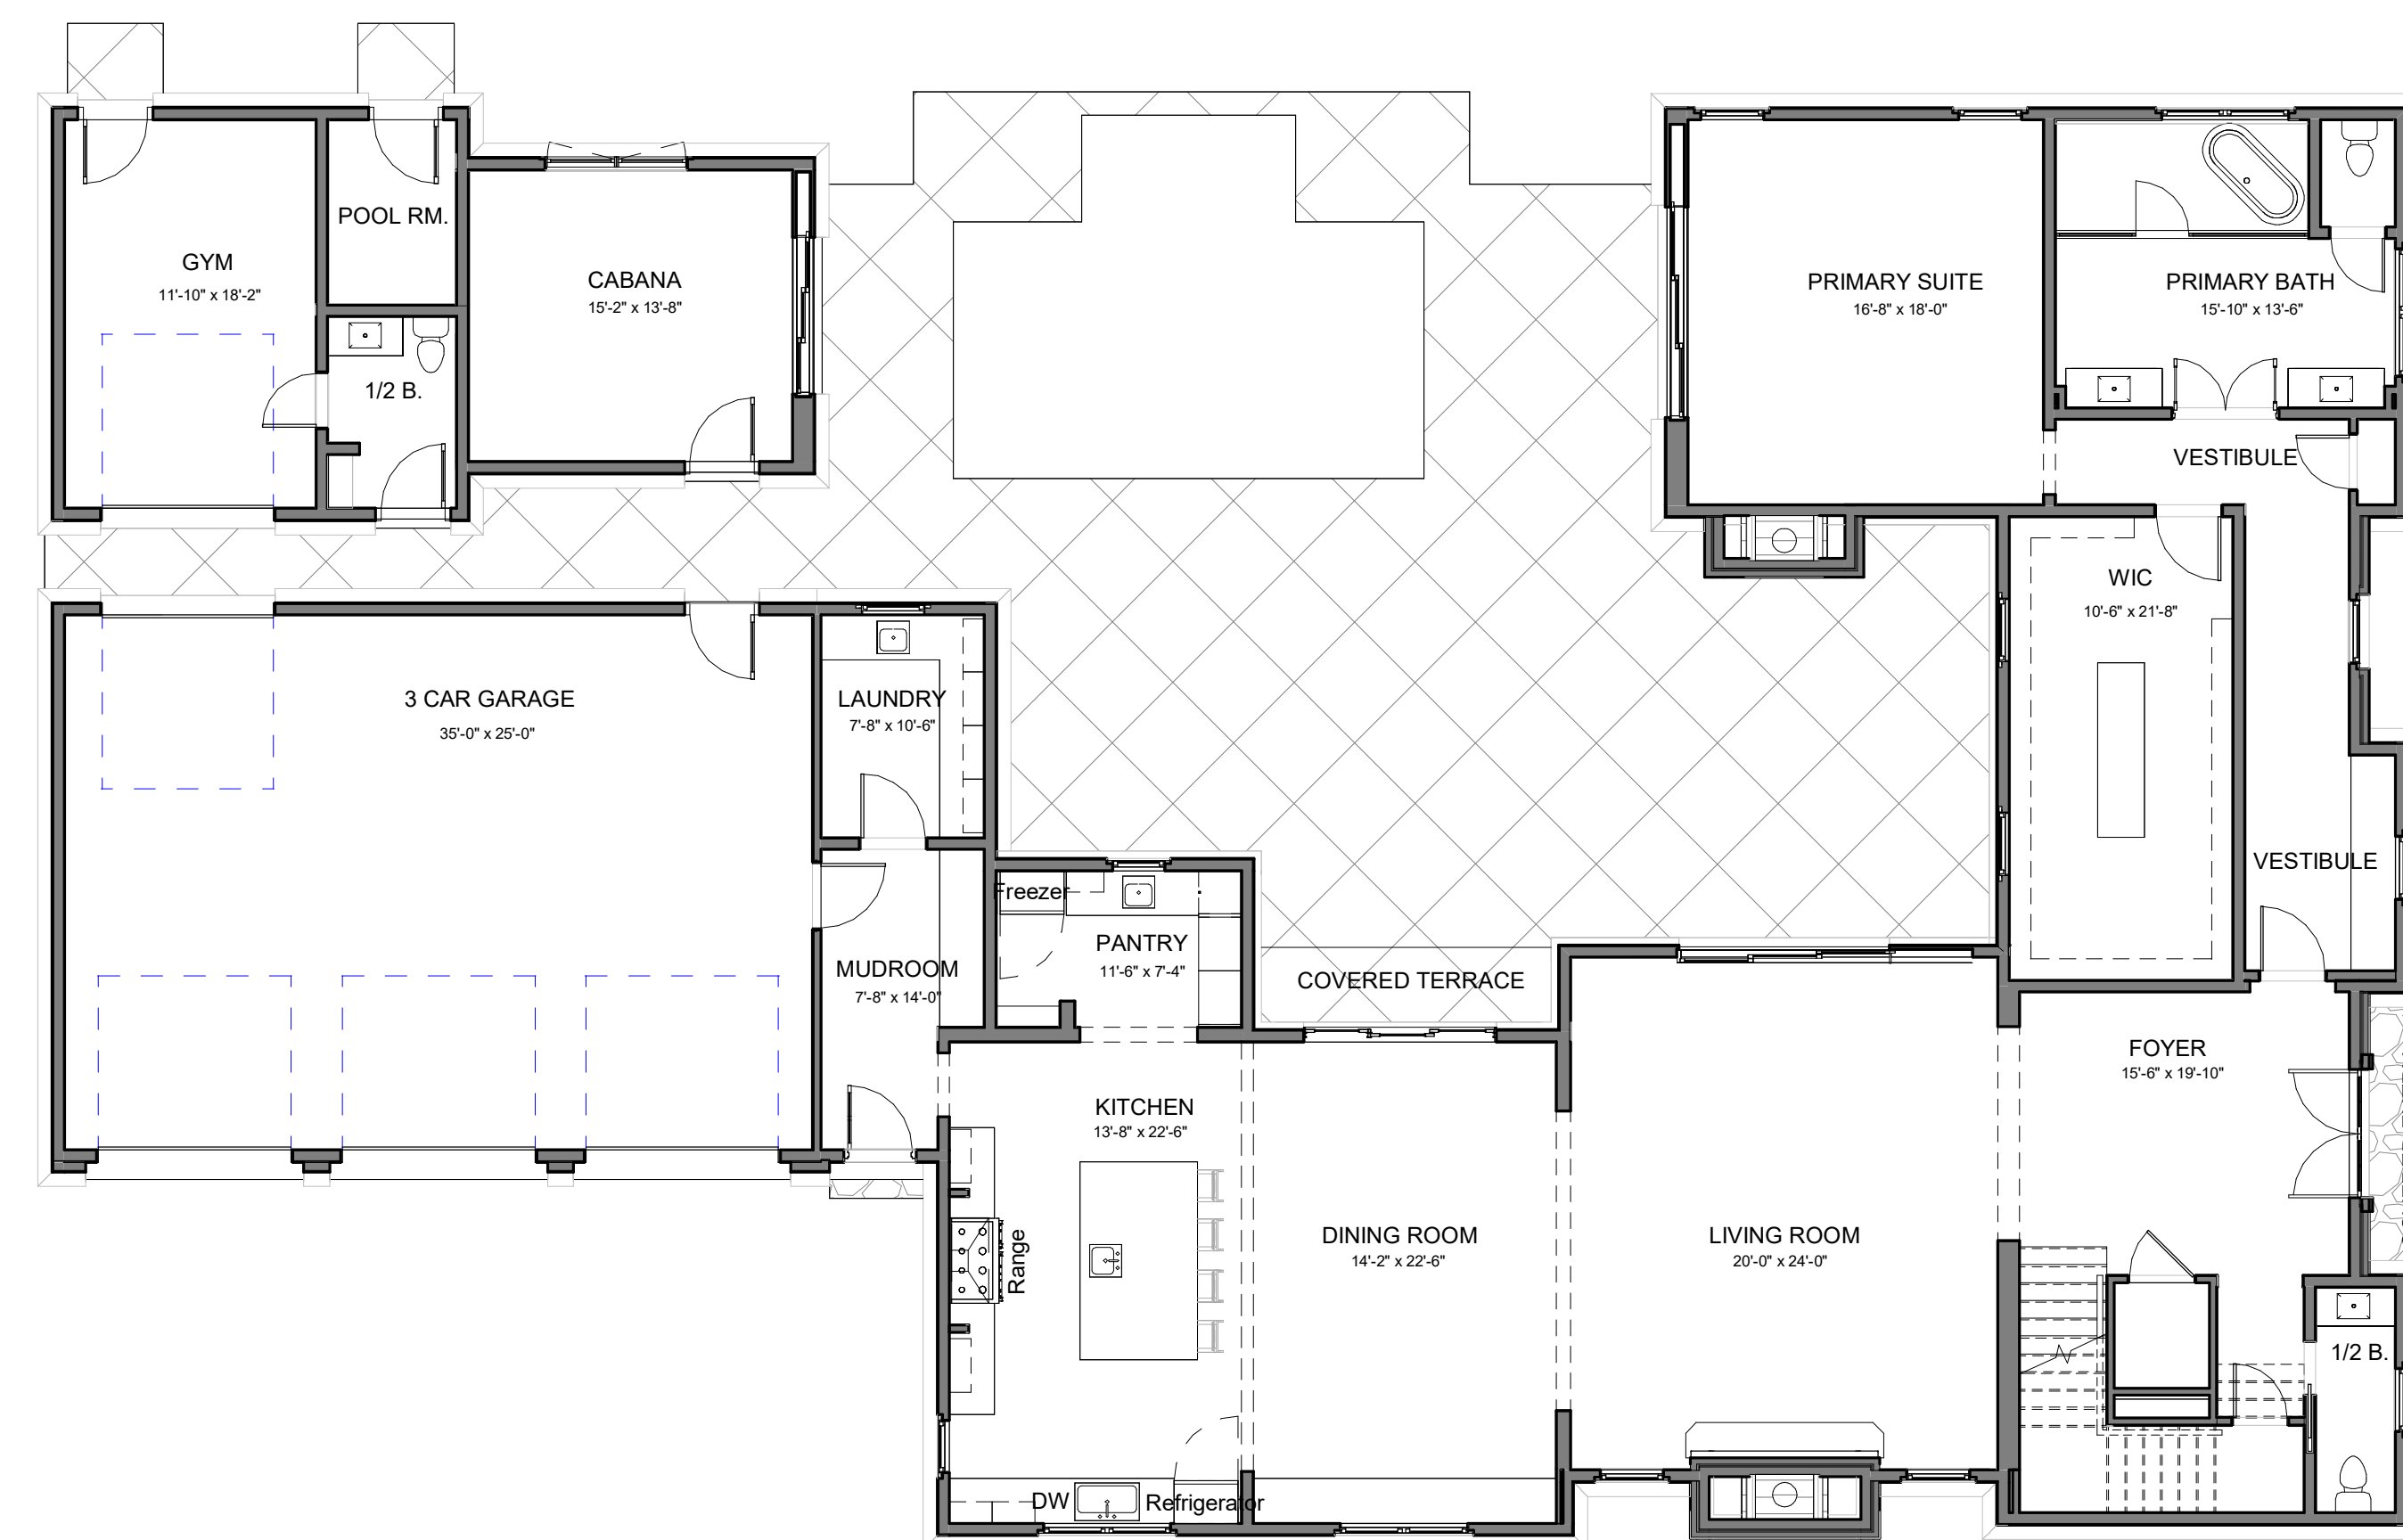

**1** first floor  
 scale: 1/8" = 1'-0"

DIMENSIONS HAVE BEEN ROUNDED UP. DO NOT USE FOR CONSTRUCTION