



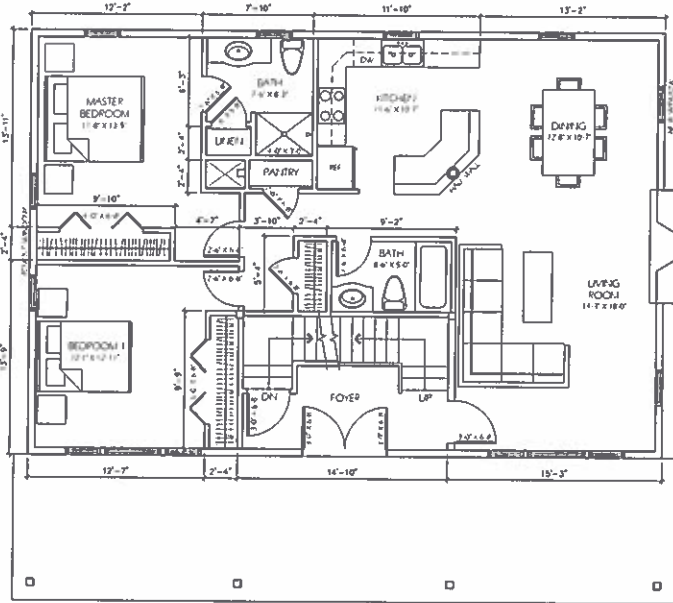

G1 FIRST FLOOR PLAN
14' x 14'

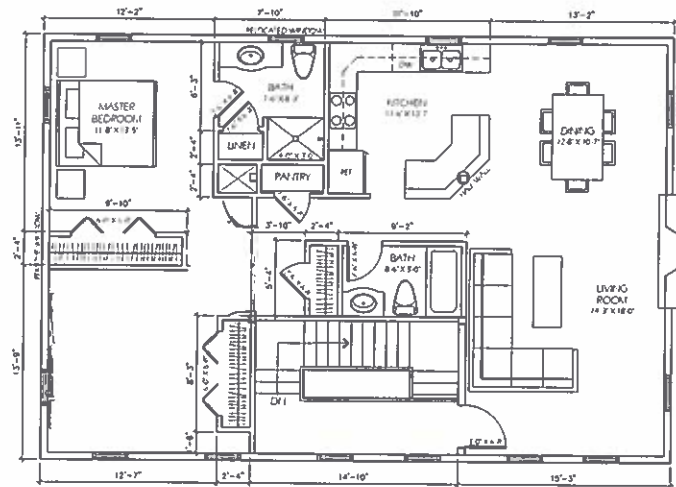

G2 SECOND FLOOR PLAN
14' x 14'

DEMOLITION NOTES

GENERAL DEMOLITION

- All demolished materials become the property of the contractor unless other wise noted. Coordinate the removal and/or storage in site near and/or disposal of existing materials, etc.
- Schedule work to be performed in a manner to coordinate with Owner's existing use of premises and all other contractors. Schedule work to coordinate with the construction and any other delivery of new materials and products. Provide Owner with copy of schedule and notify Owner in advance of any changes in schedule.
- Obey all codes, rules, and laws as applicable to demolition work in an occupied building and for the removal of materials in existing building.
- Erect and maintain temporary safeguards, including warning signs, barriers, and other measures, for protection of the Owner, Contractor employees, and existing improvements to remain.
- Erect and maintain waterproof covers for exterior openings.
- Erect and maintain temporary partitions to prevent spread of dust, odor, and noise to permit continued Owner occupancy.
- Protect existing materials and existing improvements not intended to be demolished.
- Remove existing finishes (paint, plaster, etc.) that are deteriorating and that must be removed or to the proper application of new finishes and materials. Subsequent or undamaged adjacent finishes are retained (excluding window units).
- Protect remainder of structure. Provide temporary bracing and shoring required to ensure safety of existing structure.
- Demolish in orderly and careful manner. Protect existing improvements, supporting structure members and take care to keep area free of any debris. Conduct demolition to eliminate interference with adjacent and occupied building areas.
- Remove demolished materials from the project site as soon as practicable. Do not store or bury materials on site. Coordinate the method, location of dumpsters, trucks, and materials stored at grade (if any) with Owner in field.
- Store materials to be reused safely on site. Store materials to be reused (but not reused) materials in one building as directed by Owner in the field. Remove materials as directed. Upon completion of work, leave area in clean condition. Remove temporary work.

CONSTRUCTION NOTES

- GENERAL**
 - The Contractor shall comply with all construction documents. Construct for value or property owned and reserved for the project.
 - Do not start drawings, below dimensions as shown on plans.
- WOOD FRAMING**
 - All joist, beam, rafters and other members shall be constructed Douglas Fir, No. 1, Structural Lumber at least 12" x 12" where required.
 - Bracing: 2x4s @ 12' o.c. max. 2x6s @ 12' o.c. max.
 - Studs: 2x4s @ 16" o.c. max. 2x6s @ 12" o.c. max.
 - Corner: 2x6s @ 16" o.c. max. 2x8s @ 12" o.c. max.
 - Support: Provide structural supports below each post or stud as required.
 - Openings: Double support beams shall be provided around openings in walls, floors, ceilings, roof, etc.
- ROOFING**
 - Provide finished roofline plus vapor barrier, ceiling, floor and where noted on drawings, with corresponding finish. Follow manufacturer's instructions for proper use and installation. Provide rigid insulation and venting where indicated on drawings, in a manner directed by the manufacturer.
- WINDUYS AND DOORS**
 - Doors and windows shall be complete and shall include frames, sills, casings, screens, hardware, etc.
 - Windows and exterior doors shall be accurately fitted to frame and properly caulked and weatherstripped. All gasketing shall be double gasketed conforming to applicable code.
 - Provide temporary gasketing as required by code.

THIS DRAWING HAS BEEN PREPARED FOR THE PROJECT BY JENNIFER MORGENTHAU ARCHITECT, LLC AND IS NOT TO BE USED FOR ANY OTHER PROJECT OR FOR ANY OTHER PURPOSE. ALL USES NOT INCLUDED HEREIN ARE SUBJECT TO THE DESIGNER'S REVIEW AND APPROVAL. THE DESIGNER'S REVIEW AND APPROVAL IS NOT A GUARANTEE OF THE ACCURACY OF THE INFORMATION PROVIDED HEREIN.

JENNIFER MORGENTHAU ARCHITECT LLC

17 Harris Drive

Newington, CT 06111

860.436.4870

New Residence
Kennerson Road
Eastford, CT 06242

DRAWING NAME
FIRST & SECOND
FLOOR PLANS

JOB # 151 152 153 

DATE 12-18-16
SCALE 1/4" = 1'-0"

DRAWN BY JML
CHECKED BY JML

SHEET

A1.0