



1 A101 First Floor Plan
1/4"=1'-0"
NORTH REF.

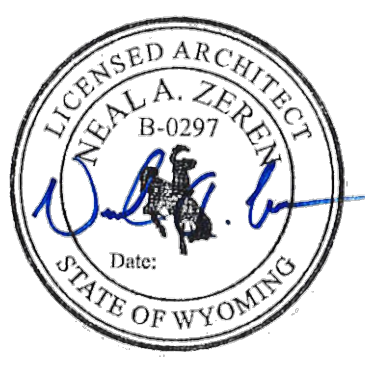

© 2020 | ALL RIGHTS RESERVED
PERMIT SET

5.7.2020
DRAWN BY | ZEREN
CHECKED BY | HOYT
REVISIONS
GRADUATION/PARTIAL REVISION
OWNER REVISIONS

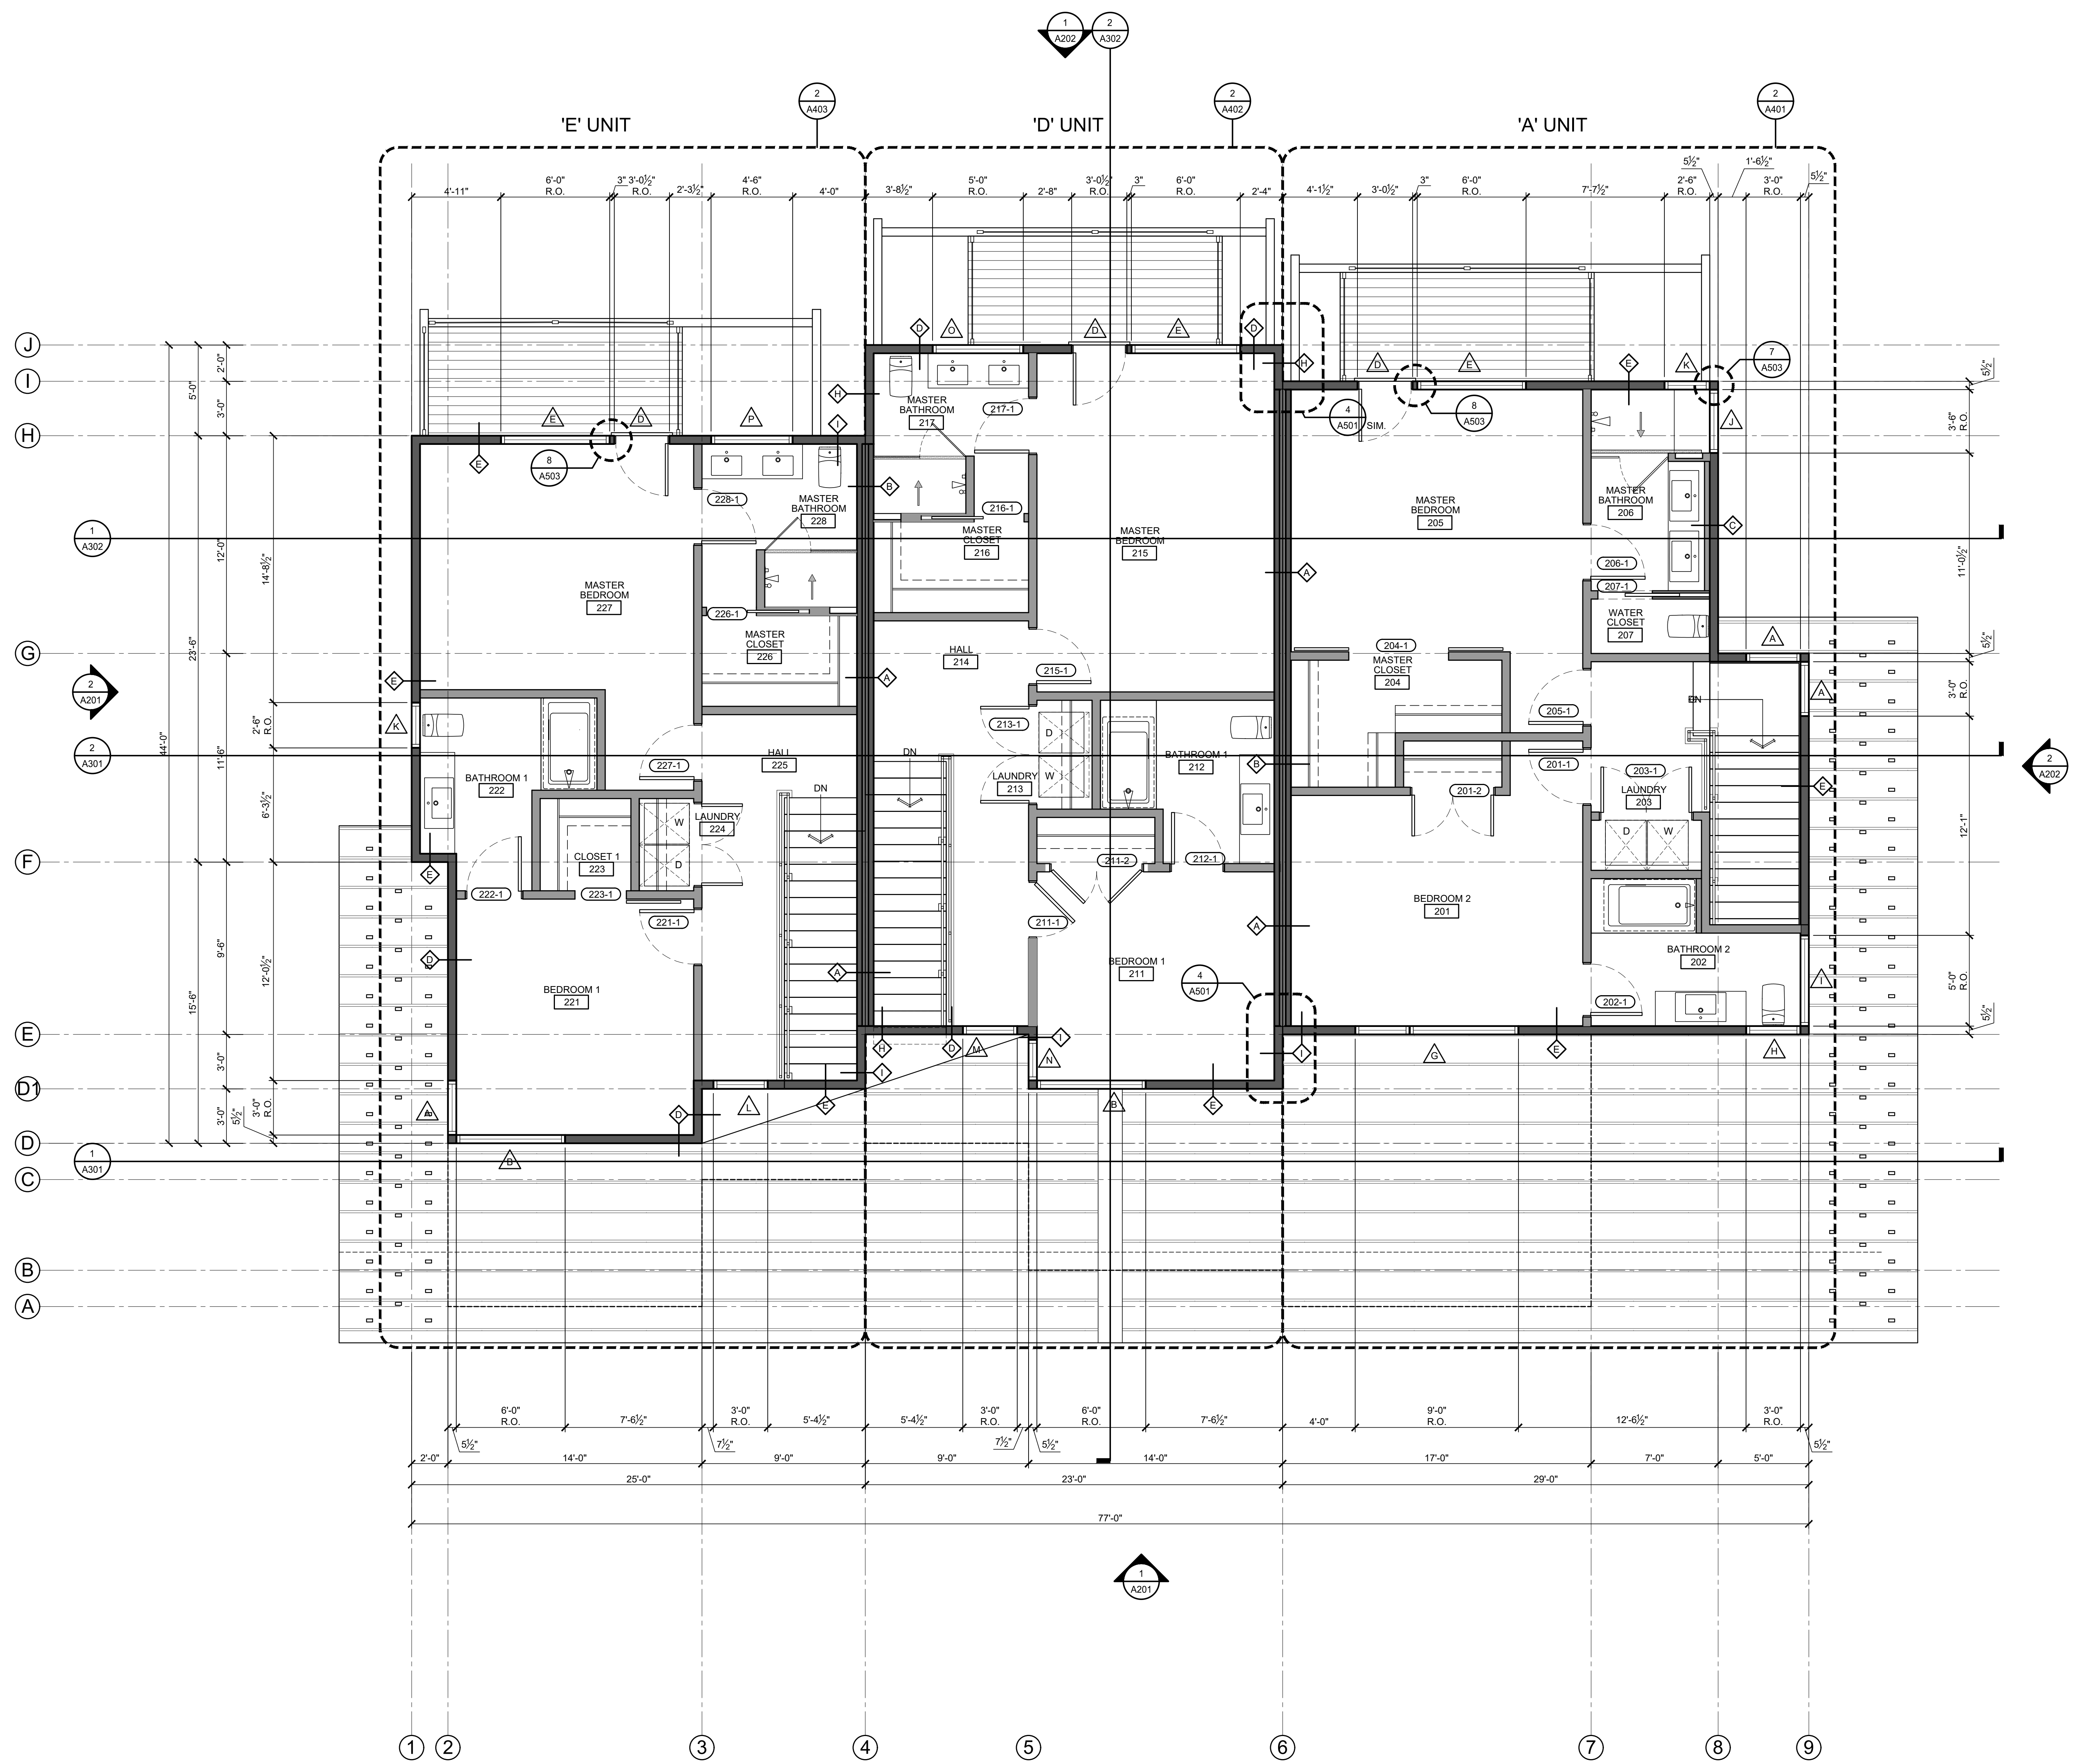


1
A102

Second Floor Plan

1/4"=1'-0"

NORTH REF.

HIDDEN HOLLOW
LOT 16 - PLAT 01389
TOWNHOUSE 424

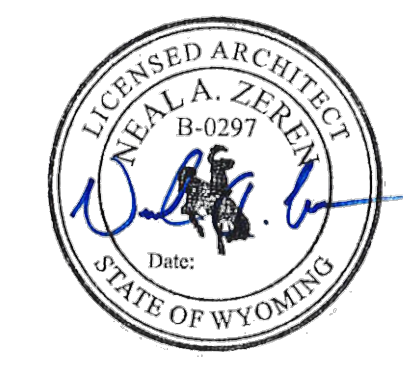

© 2020 | ALL RIGHTS RESERVED

PERMIT SET

5.7.2020
DRAWN BY | ZEREN
CHECKED BY | HOYT
REVISIONS
- ADDENDUM 1 - 1/21/2022
OWNER REVISIONS

SECOND FLOOR PLAN

A102