


FIRST FLOOR PLAN
SCALE: 1/8" = 1'-0"

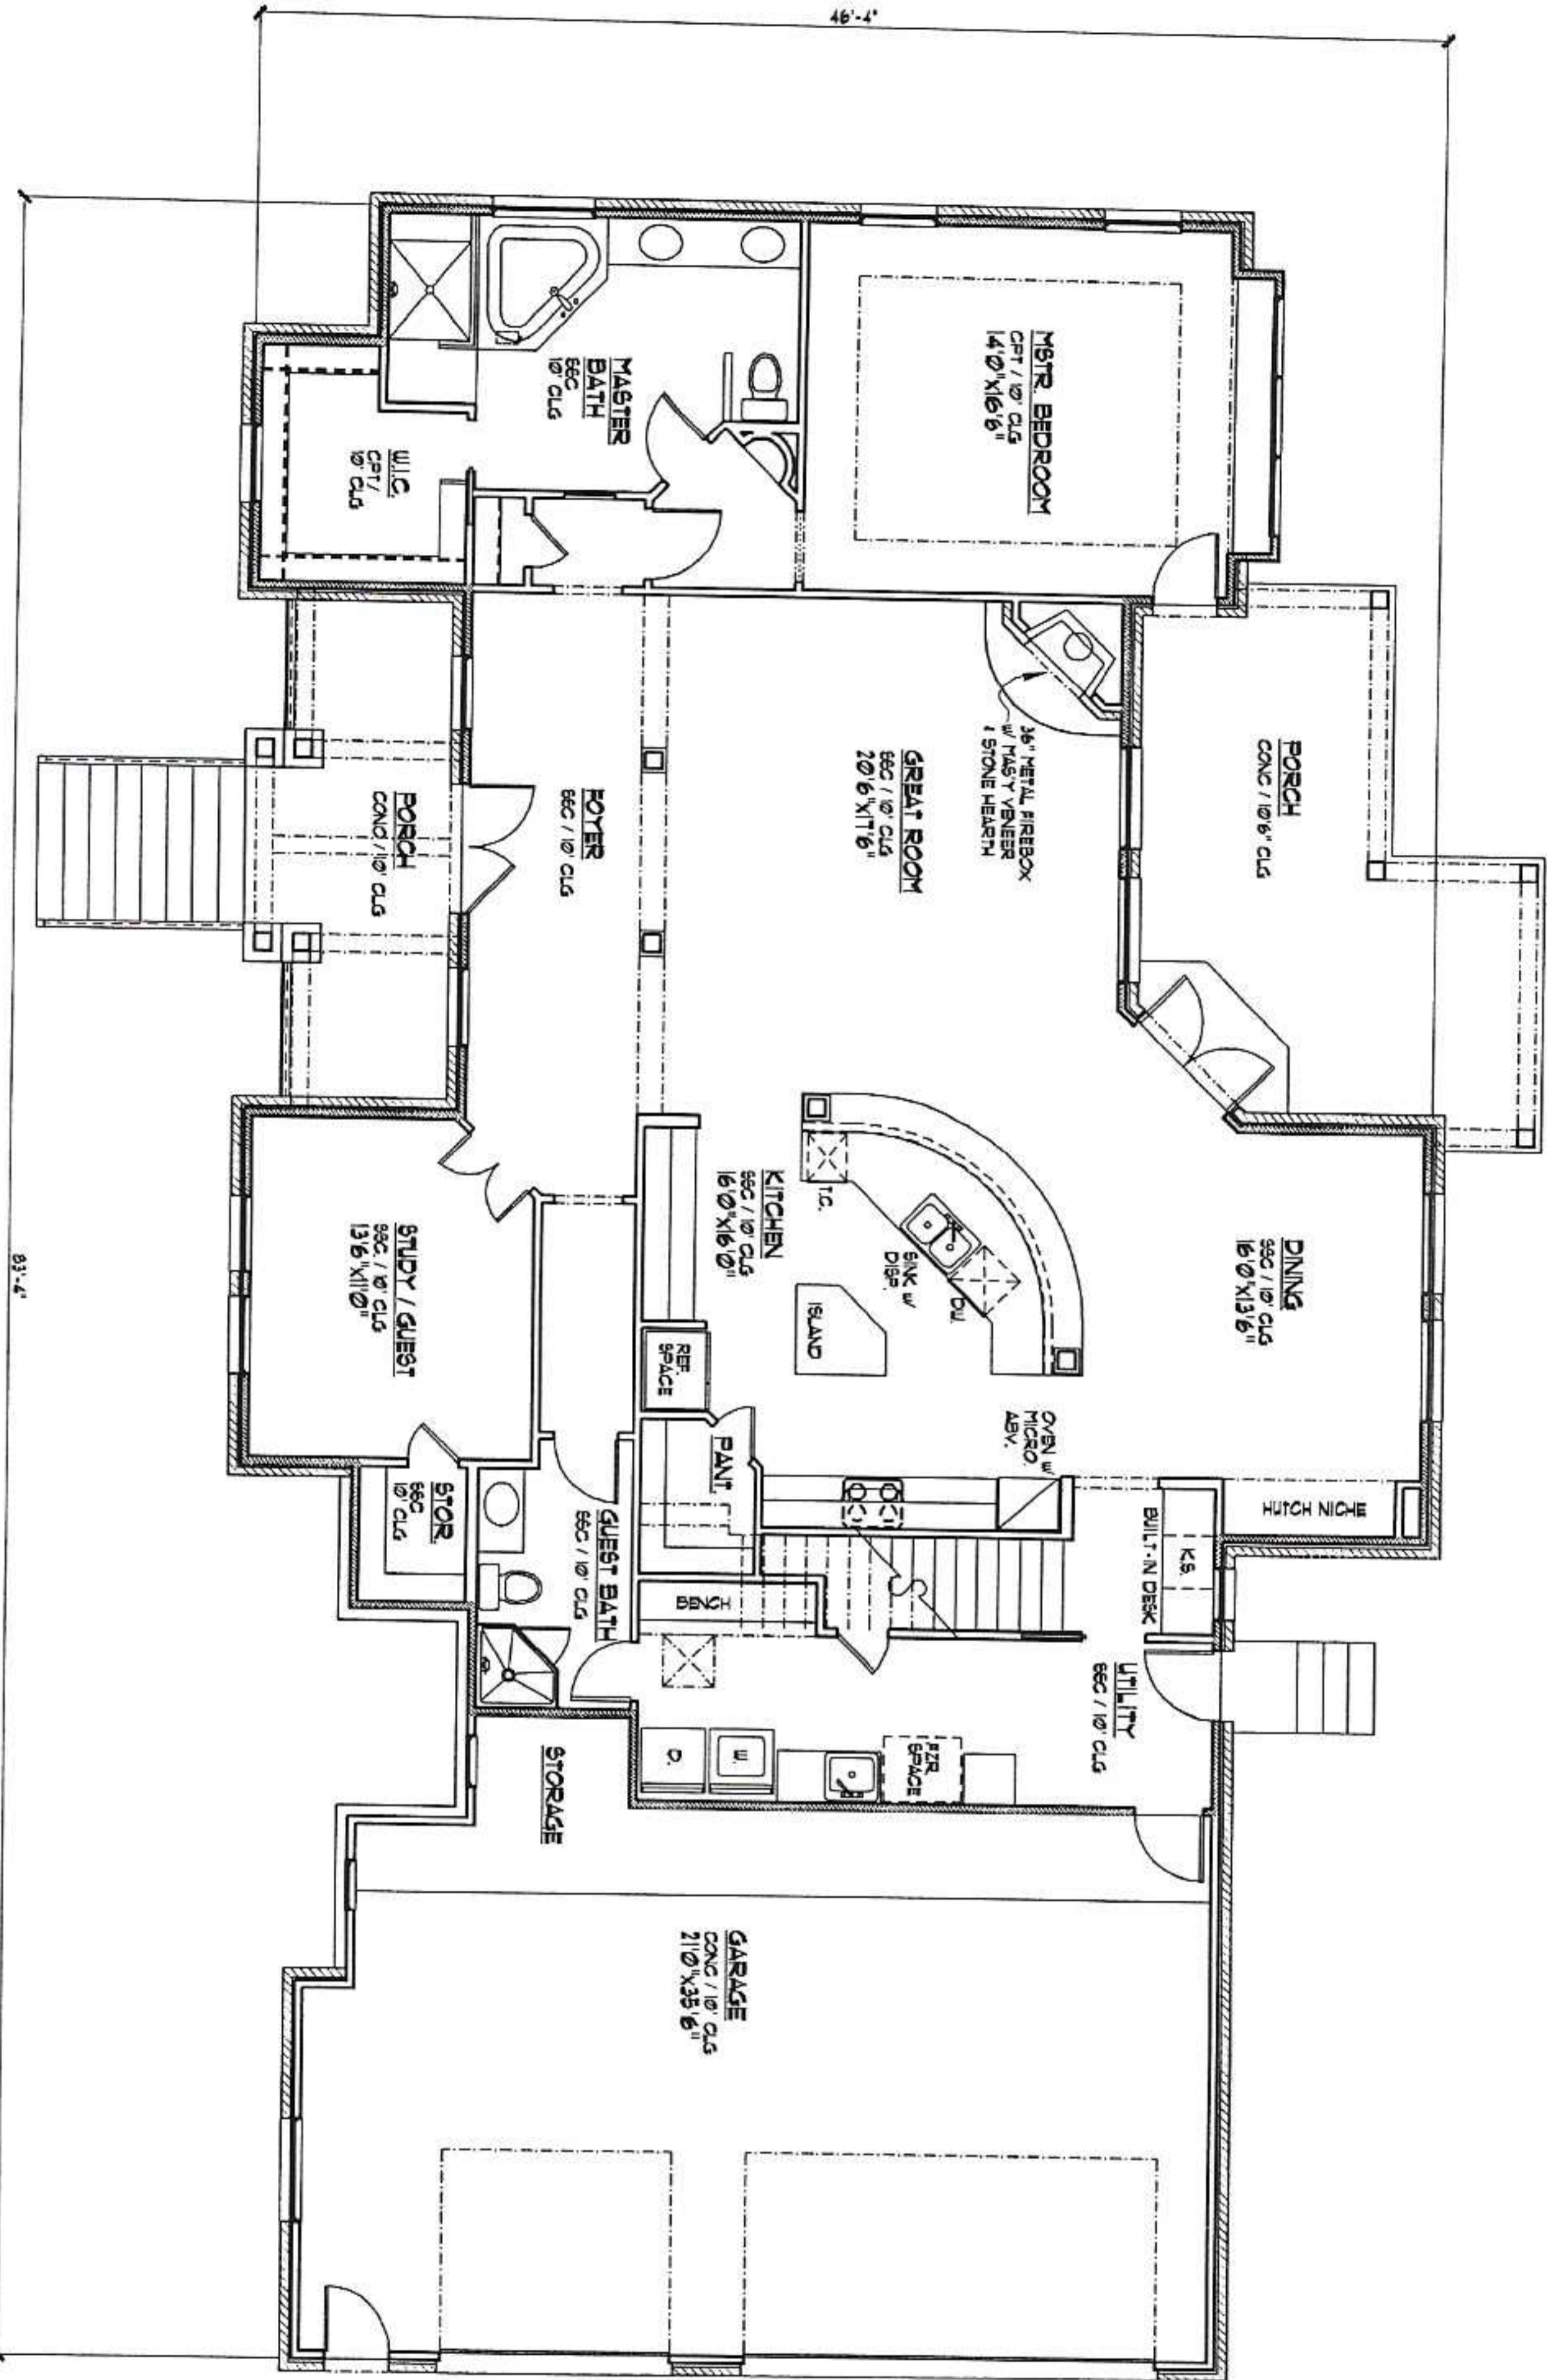

BUILDING AREAS	
AREAS	AREA
FIRST FLOOR	3142 SF
SECOND FLOOR	1050 SF
ATTIC	155 SF
TOTAL HEATED AREA	4347 SF
GARAGE	190 SF
REAR PORCH	108 SF
DECK	137 SF
TOTAL COVERED AREA	4551 SF
SLAB	3447 SF
TOTAL BUILDING AREA	4663 SF

DIMENSION BUILDERS
One Chisolm Trail, Suite 300
Round Rock, TX 78681
Ph: (612) 623-3100

SCALE: 1/8" = 1'-0"
DATE: APR. 11, 2005
JOB NO.: 05-0558R
SHEET: 1 OF 5

A1.1

FIRST FLOOR PLAN

CLIENT: **BRAND RESIDENCE**
JOB NO.: **BRAND**

PHYSICAL ADDRESS: 124 SUMMER OAK COURT, GORGETTOWN, TX 78628
LEGAL DESCRIPTION: SECTION 2, LOT 215, GABRIELS OVERLOOK



Builder accepts full responsibility for changing plans to ensure conformity with local codes. Should any changes be made to these plans by Builder or his representatives, Builder assumes full responsibility for amended plans and specifications.

HAJEK & ASSOCIATES
CUSTOM HOME DESIGN & HOUSE PLANS
P.O. Box 1464, Austin, TX 78767
Phone: 1-800-859-7759
www.hajekhomes.com

HAJEK & ASSOC., INC.

ALL RIGHTS RESERVED: All designs and concepts represented by this drawing and the accompanying documents are the sole property of Hajek & Assoc., Inc. and may not be used, copied, or reproduced for any purpose without the written consent of Hajek & Assoc., Inc.

SECOND FLOOR PLAN
SCALE 1/8" = 1'

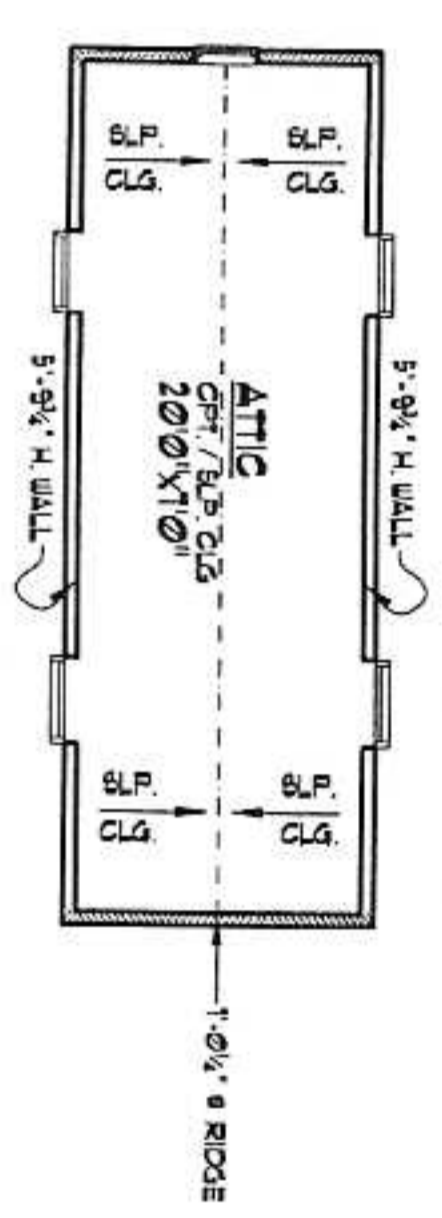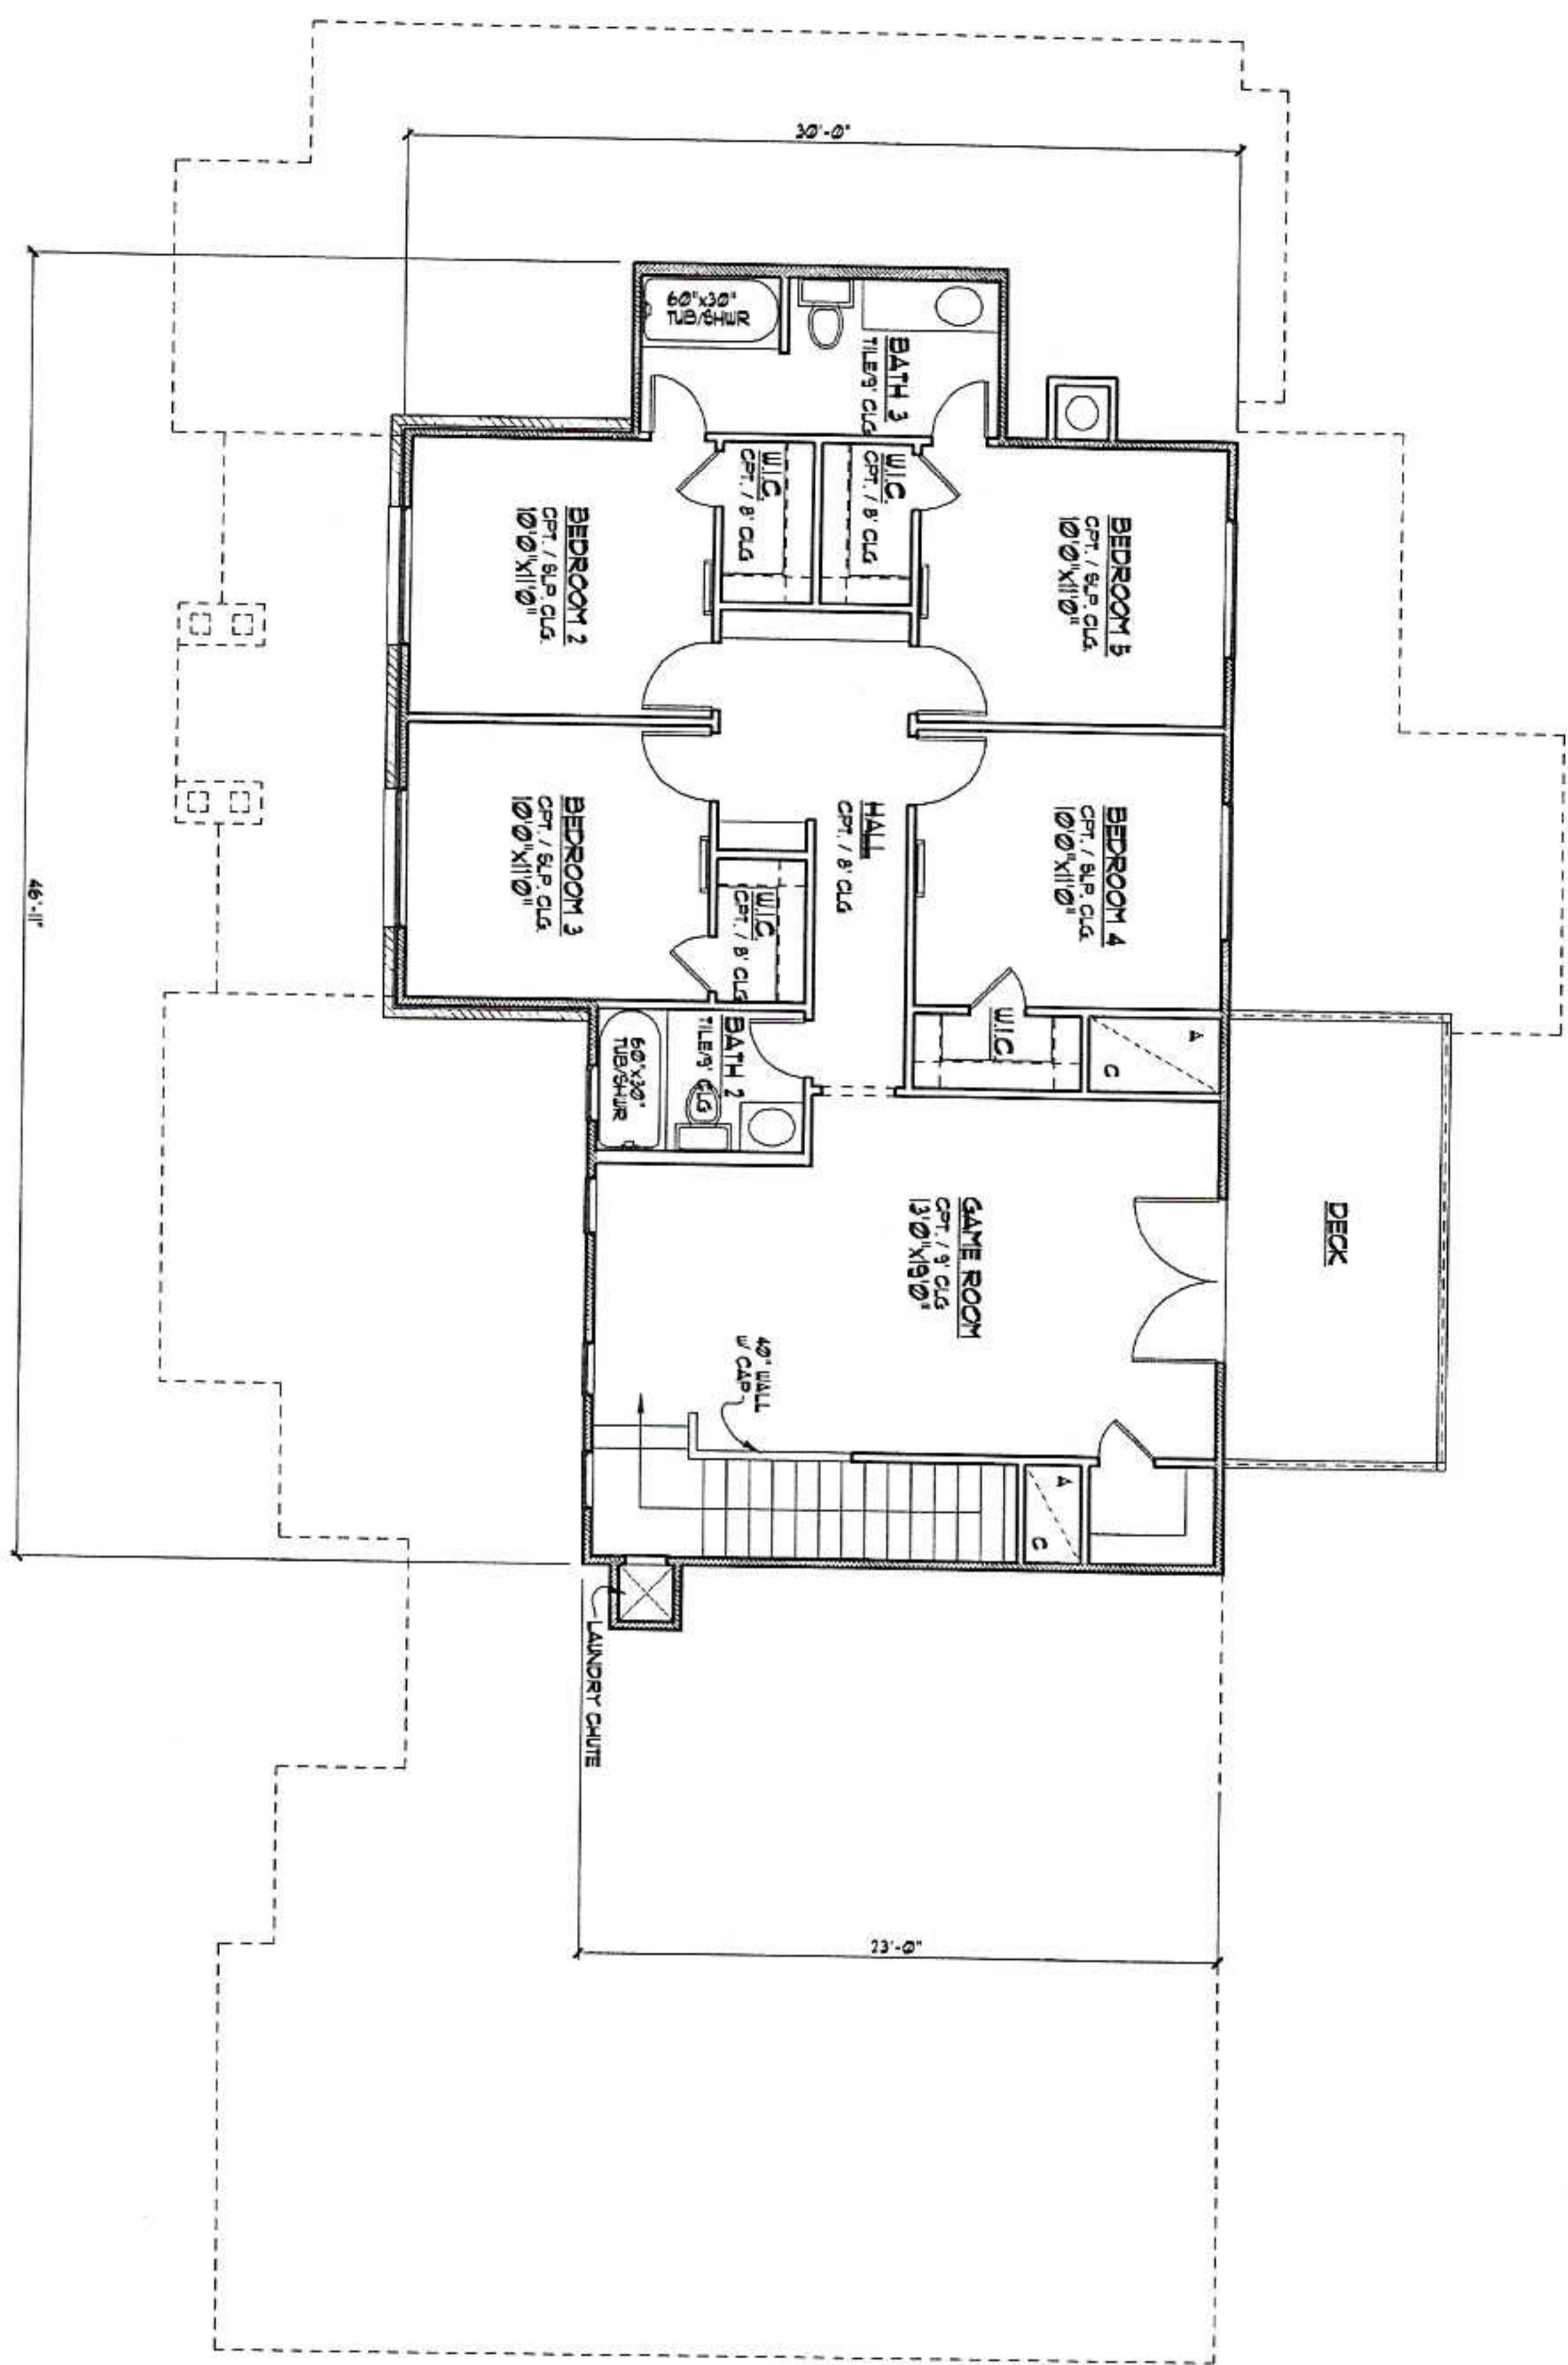

ATTIC PLAN
SCALE 1/8" = 1'

A1.2
OF 5

DIMENSION BUILDERS
One Chisolm Trail
Suite 300
Round Rock, TX 78681
Ph.: (512) 623-3100

SECOND FLOOR PLAN
CLIENT: **BRAND RESIDENCE**
PHYSICAL ADDRESS: 124 SUMMER OAK COURT GORGETOWN, TX. 78628
LEGAL DESCRIPTION: SECTION 2, LOT 215 GABRIELS OVERLOOK
JOB NO.: **BRAND**

Builder accepts full responsibility for changing plans to ensure conformity with local codes. Should any changes be made to these plans by Builder or his representatives, Builder assumes full responsibility for amended plans and specifications.

HÁJEK & ASSOC., INC.
ELEVATION DESIGN • INTERIOR • HOUSE PLANS

HÁJEK & ASSOCIATES
CUSTOM HOME DESIGN & HOUSE PLANS
P.O. Box 1464, Austin, TX 78767
Phone: 1-800-859-7759
www.hajekhomes.com
ALL RIGHTS RESERVED: All designs and concepts represented by this drawing and the accompanying documents are the sole property of Hájek & Assoc., Inc. and may not be used, copied, or reproduced for any purpose without the written consent of Hájek & Assoc., Inc.