



1st Fl. W.C. 1
 2nd Fl. W.C. 1
 3rd Fl. W.C. 1
 4th Fl. W.C. 1
 5th Fl. W.C. 1
 21st Fl. W.C. 1
 22nd Fl. W.C. 1
 23rd Fl. W.C. 1
 24th Fl. W.C. 1
 25th Fl. W.C. 1
 26th Fl. W.C. 1
 27th Fl. W.C. 1
 28th Fl. W.C. 1
 29th Fl. W.C. 1
 30th Fl. W.C. 1
 31st Fl. W.C. 1
 32nd Fl. W.C. 1
 33rd Fl. W.C. 1
 34th Fl. W.C. 1
 35th Fl. W.C. 1
 36th Fl. W.C. 1
 37th Fl. W.C. 1
 38th Fl. W.C. 1
 39th Fl. W.C. 1
 40th Fl. W.C. 1
 41st Fl. W.C. 1
 42nd Fl. W.C. 1
 43rd Fl. W.C. 1
 44th Fl. W.C. 1
 45th Fl. W.C. 1
 46th Fl. W.C. 1
 47th Fl. W.C. 1
 48th Fl. W.C. 1
 97th Fl. W.C. 1
 98th Fl. W.C. 1
 99th Fl. W.C. 1
 100th Fl. W.C. 1

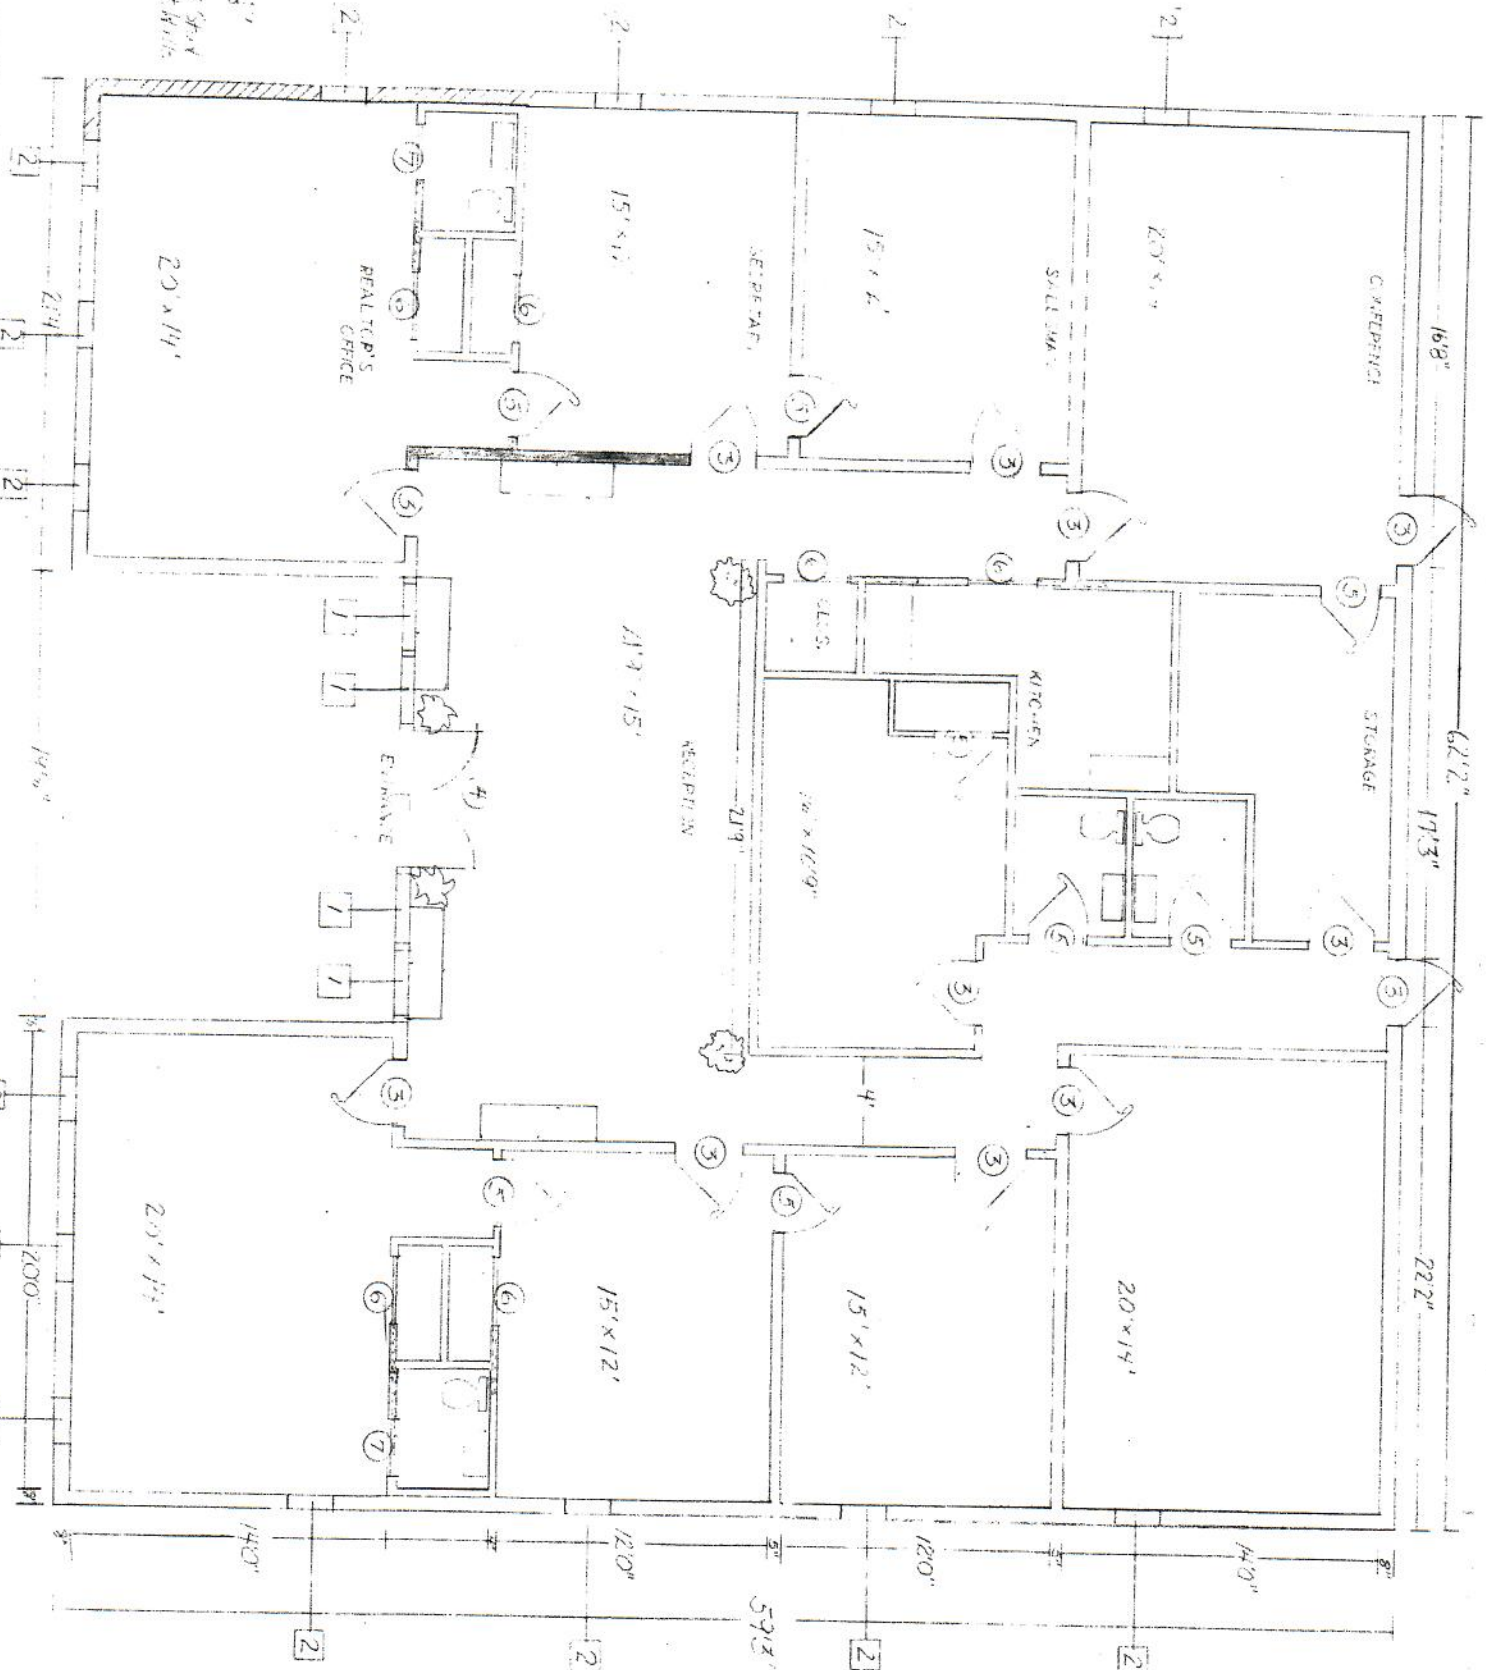


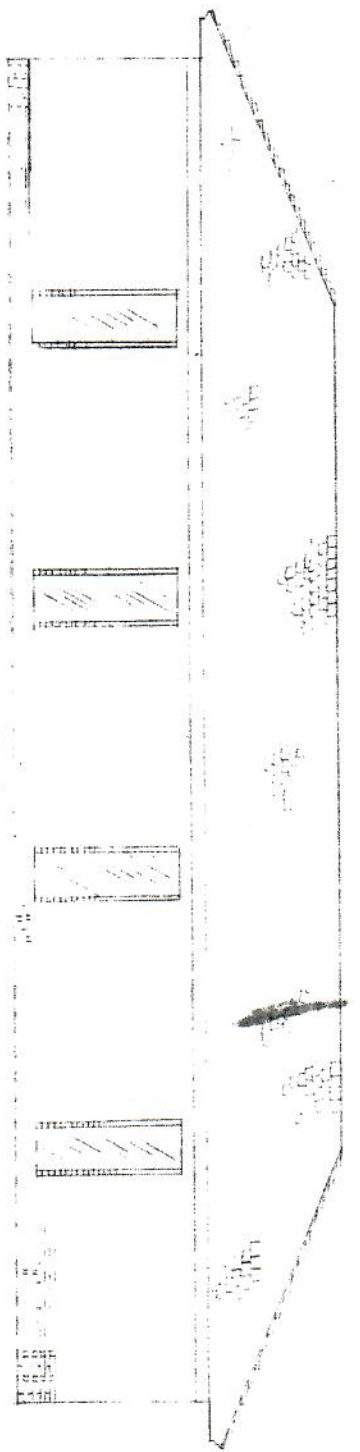

EAST & WEST ELEVATIONS




NORTH ELEVATION

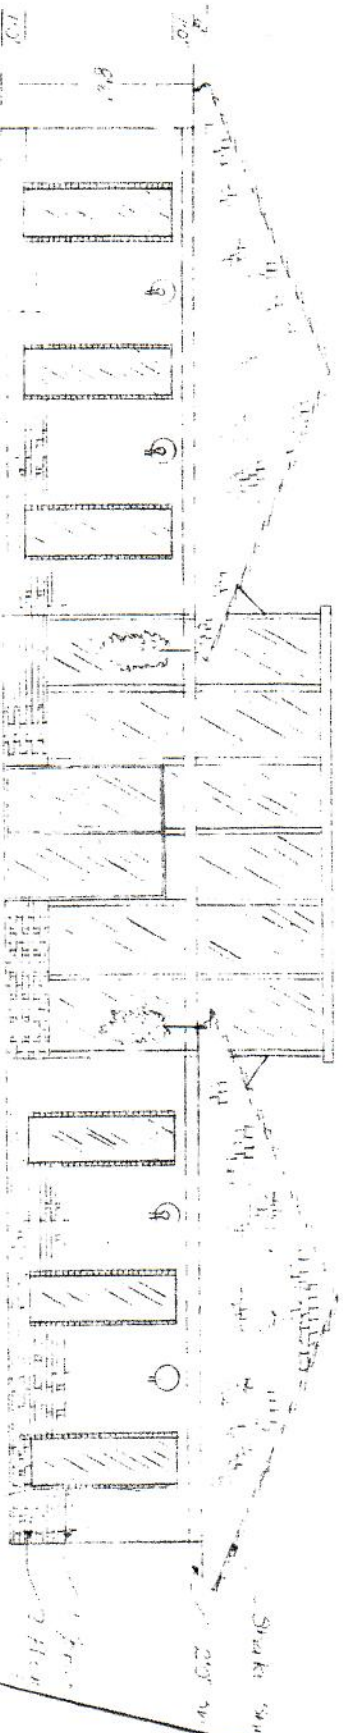


SOUTH ELEVATION

ELEVATIONS || RECTOR OFFICE BUILDING || DRAWN FOR G.C. LAISON || SCALE 1/4"=1'-0" || JAN. 18, 1917

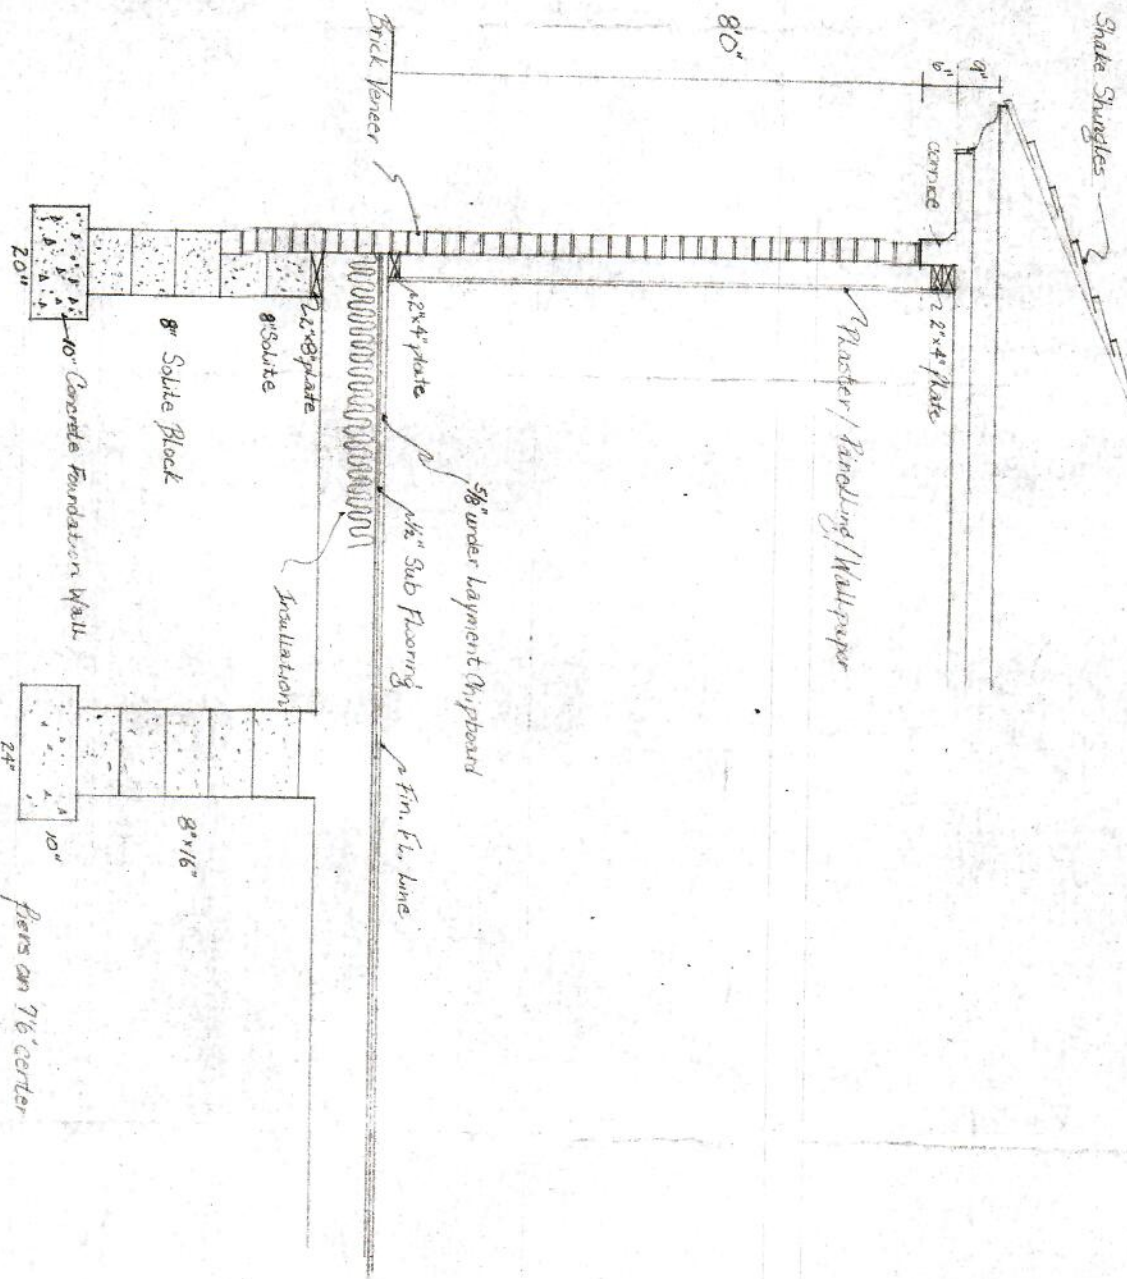

SIDE ELEVATION

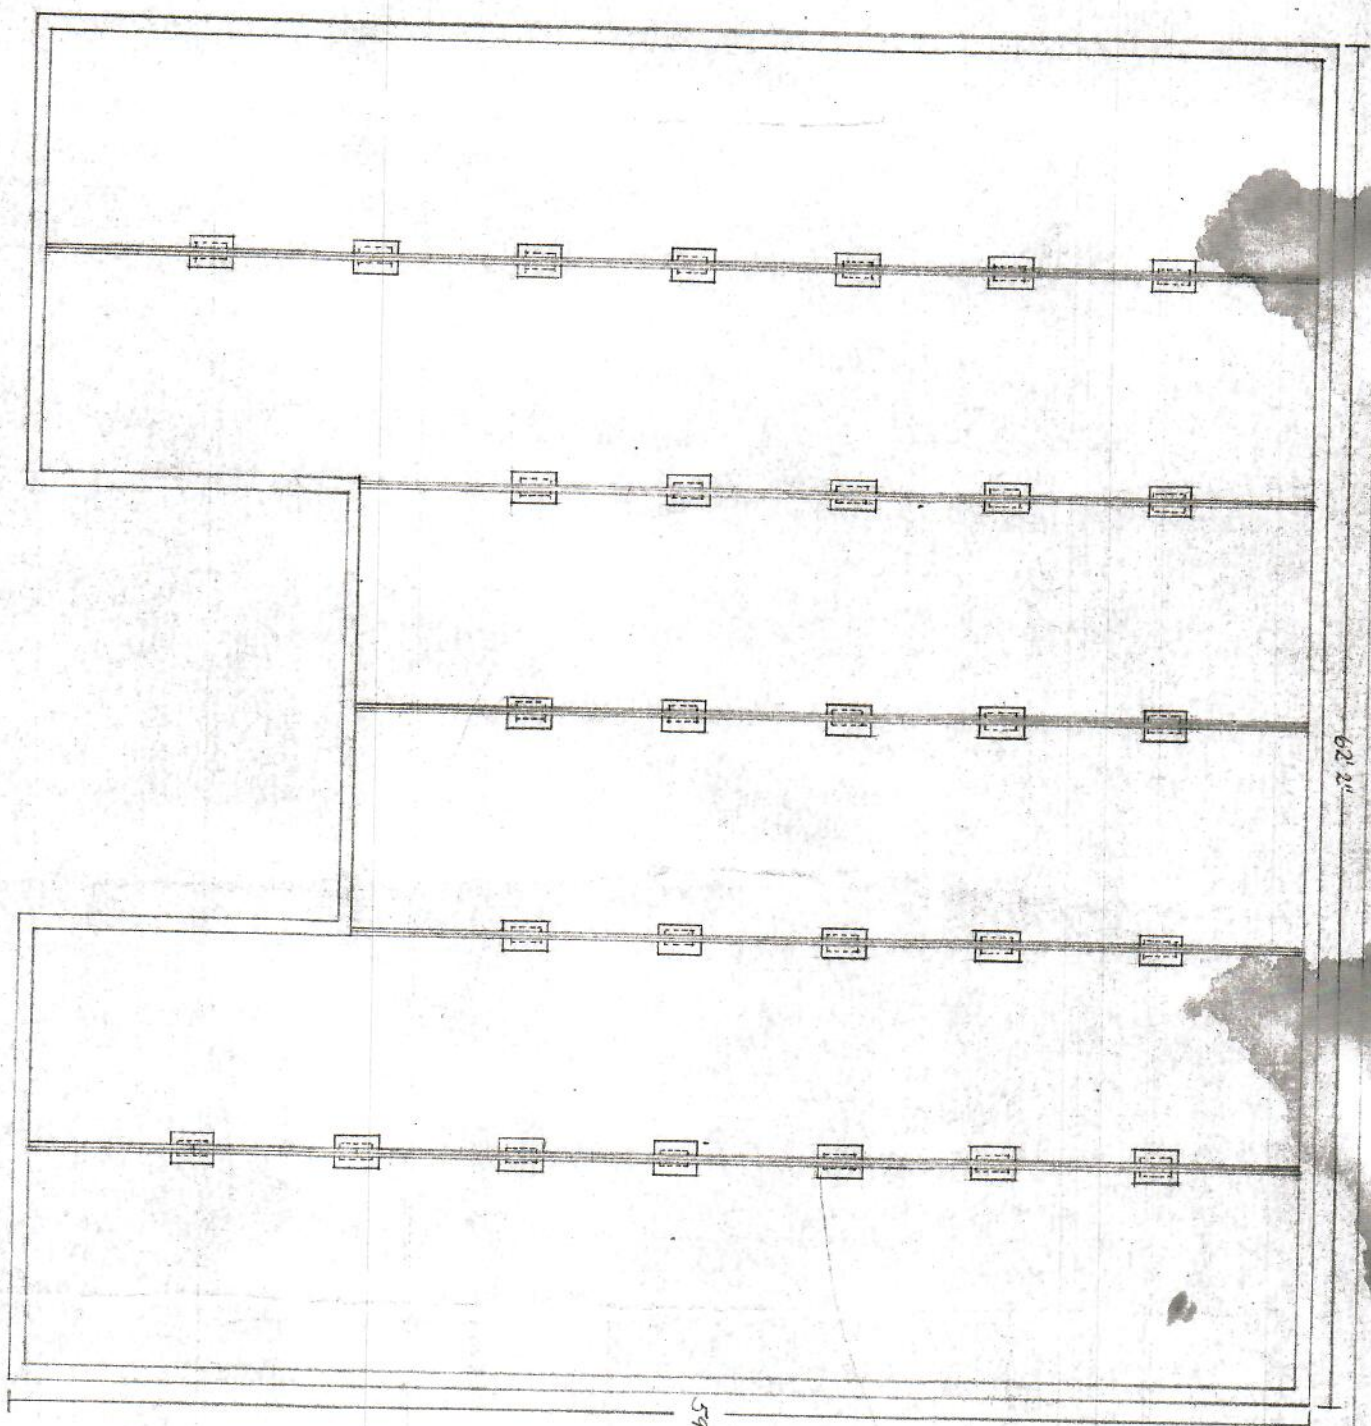

59'3"

62'2"

8'x16"

Piers 16"x24" on 7'6" center