


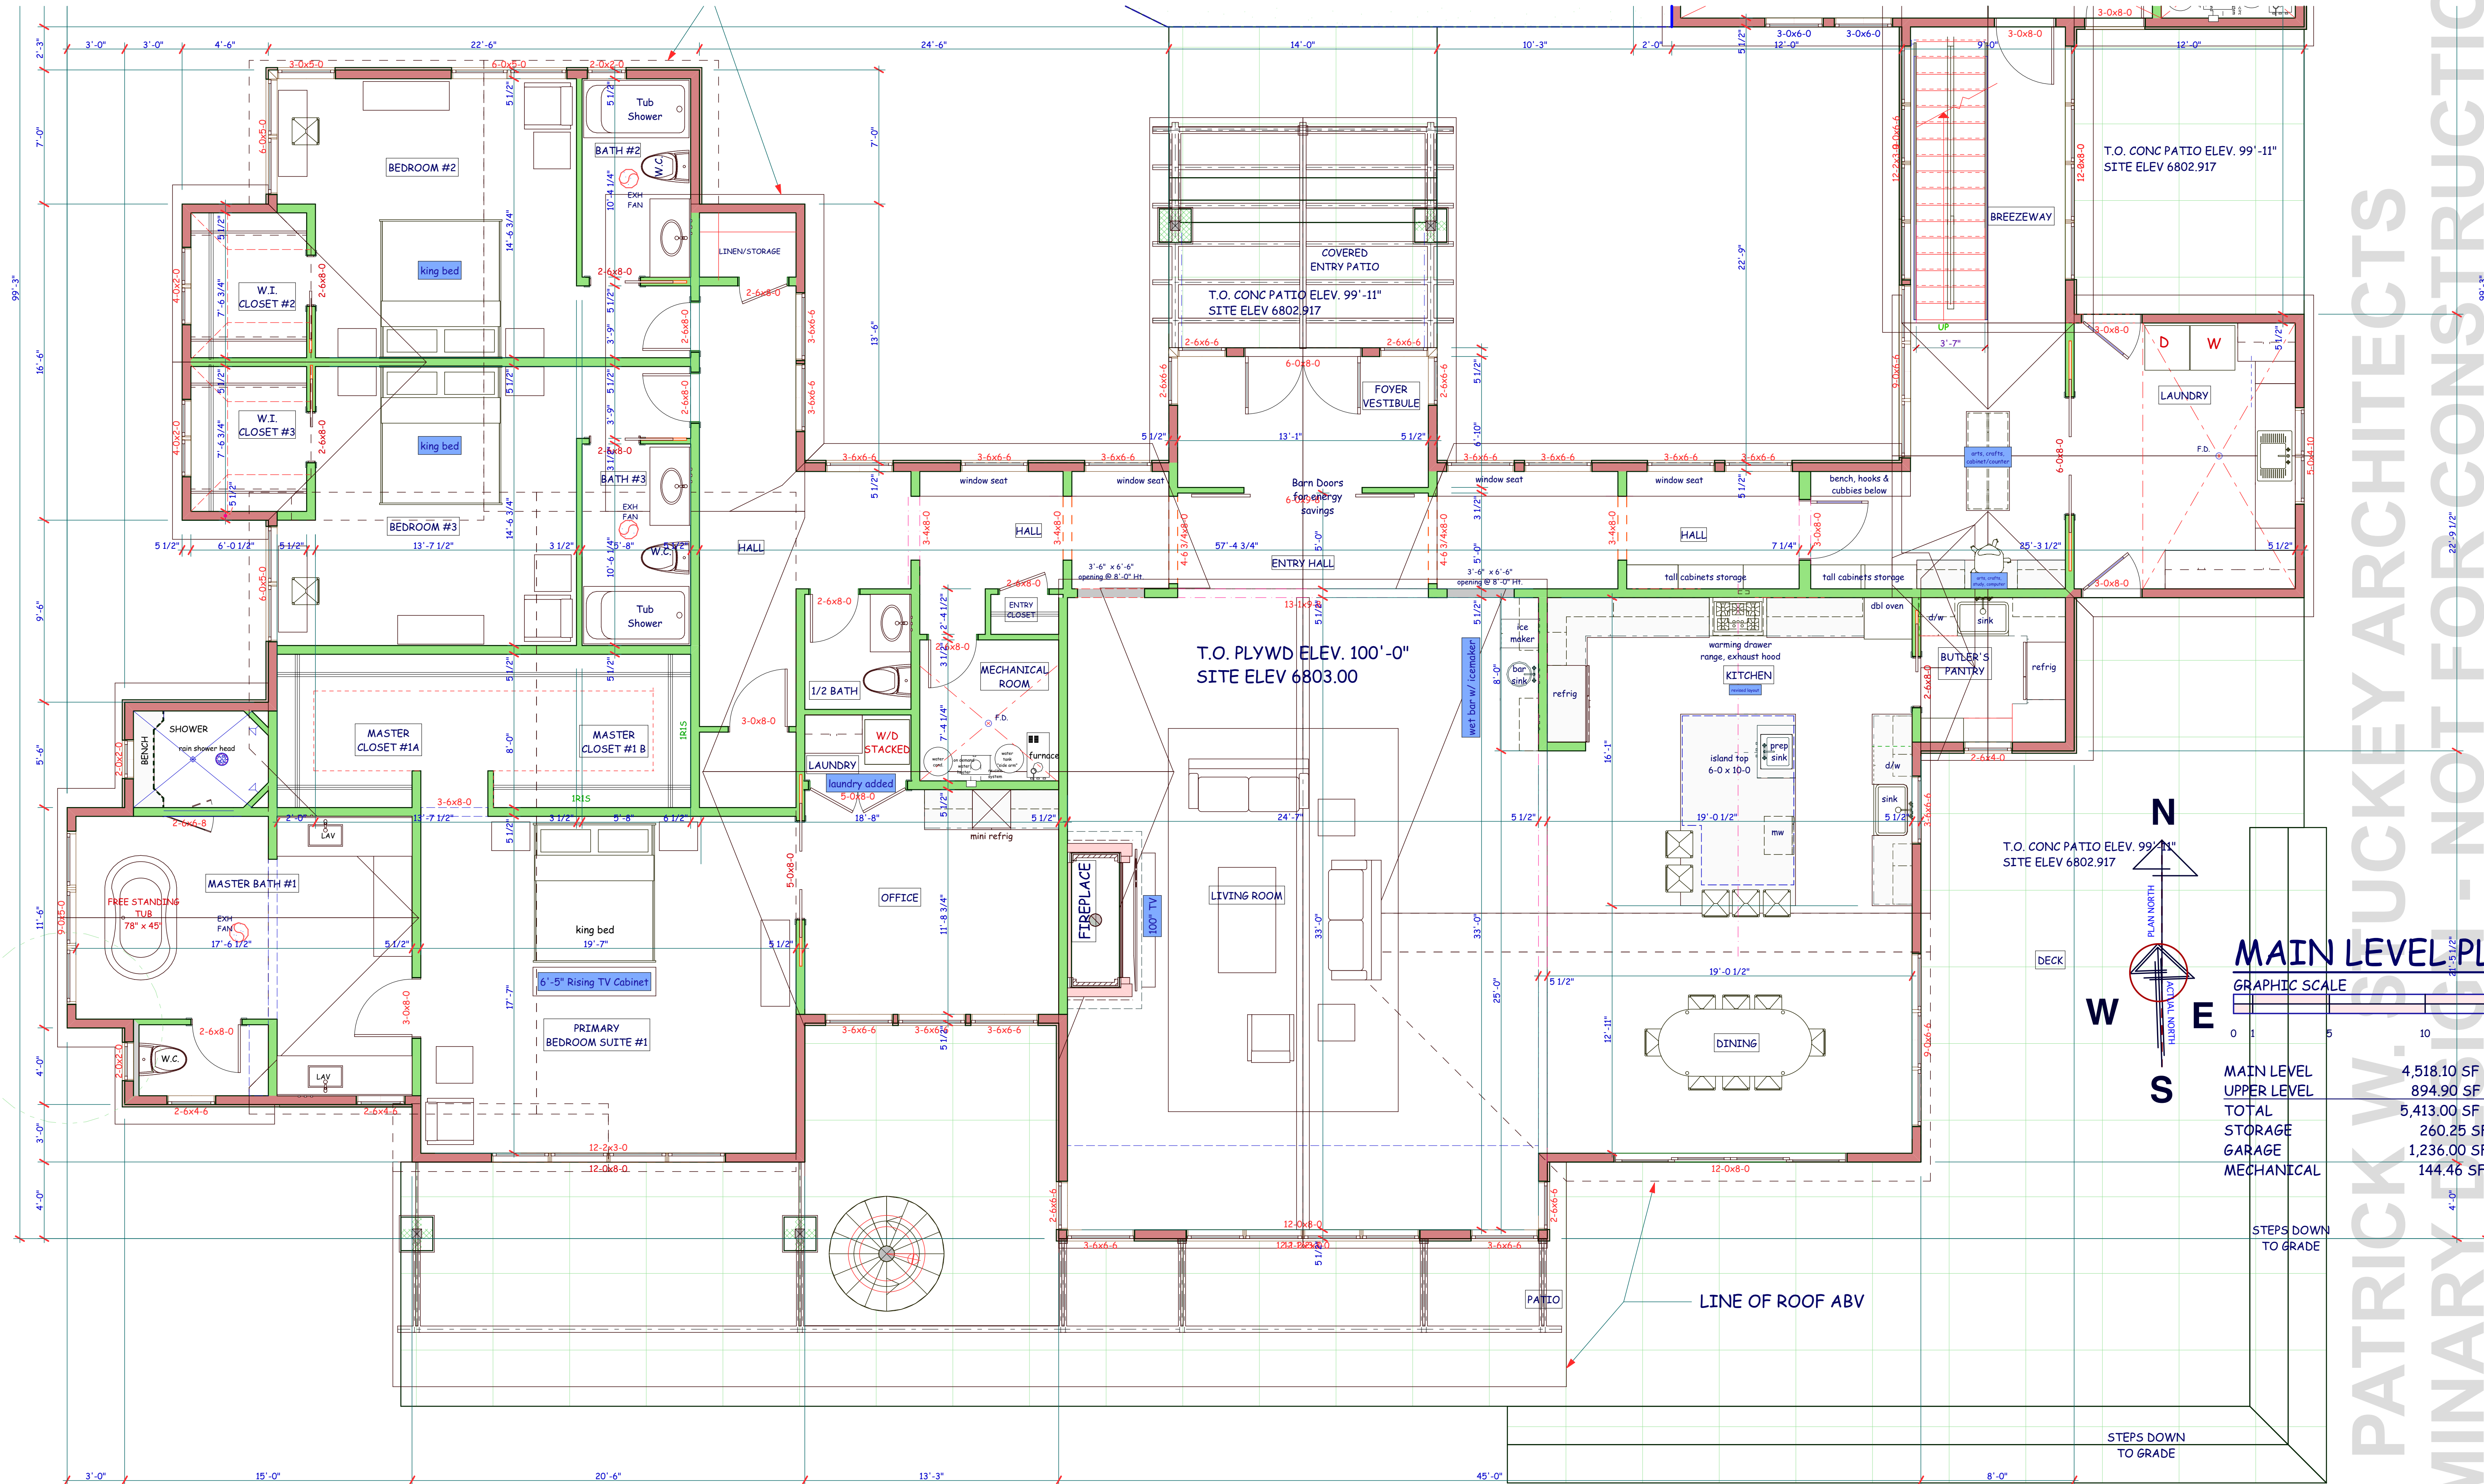


1 Main Level Plan (a)
SCALE: 1/4" = 1'-0"



PATRICK W. STUCKEY ARCHITECTS
RESIDENTIAL · COMMERCIAL · ARCHITECTURE

960 CLUBHOUSE DRIVE,
NEW CASTLE, COLORADO
81647
970.984.9220

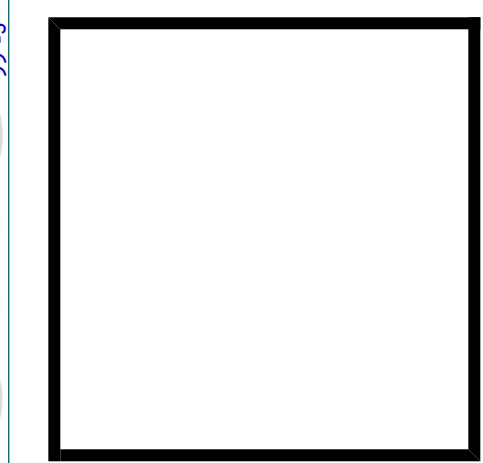

CALLICOTTE RANCH

HIGH PASTURE, LLC



LOT 13

CALLICOTTE RANCH SUBDIVISION

CARBONDALE


GARFIELD COUNTY COLORADO

MARK	DATE	ITEM
ISSUED	06.19.2026	PRELIM
ISSUED	06.24.2026	PRELIM PLAN ADJUSTMENTS
ISSUED	06.29.2026	SITE ACCESS ALTERNATES
ISSUED	07.23.2026	PRELIM

ALL DRAWN AND WRITTEN INFORMATION APPEARING HEREIN SHALL NOT BE DUPLICATED, DISCLOSED, OR OTHERWISE BE USED WITHOUT WRITTEN CONSENT OF PATRICK W. STUCKEY ARCHITECTS

A2.1

Main Level Plan (a)

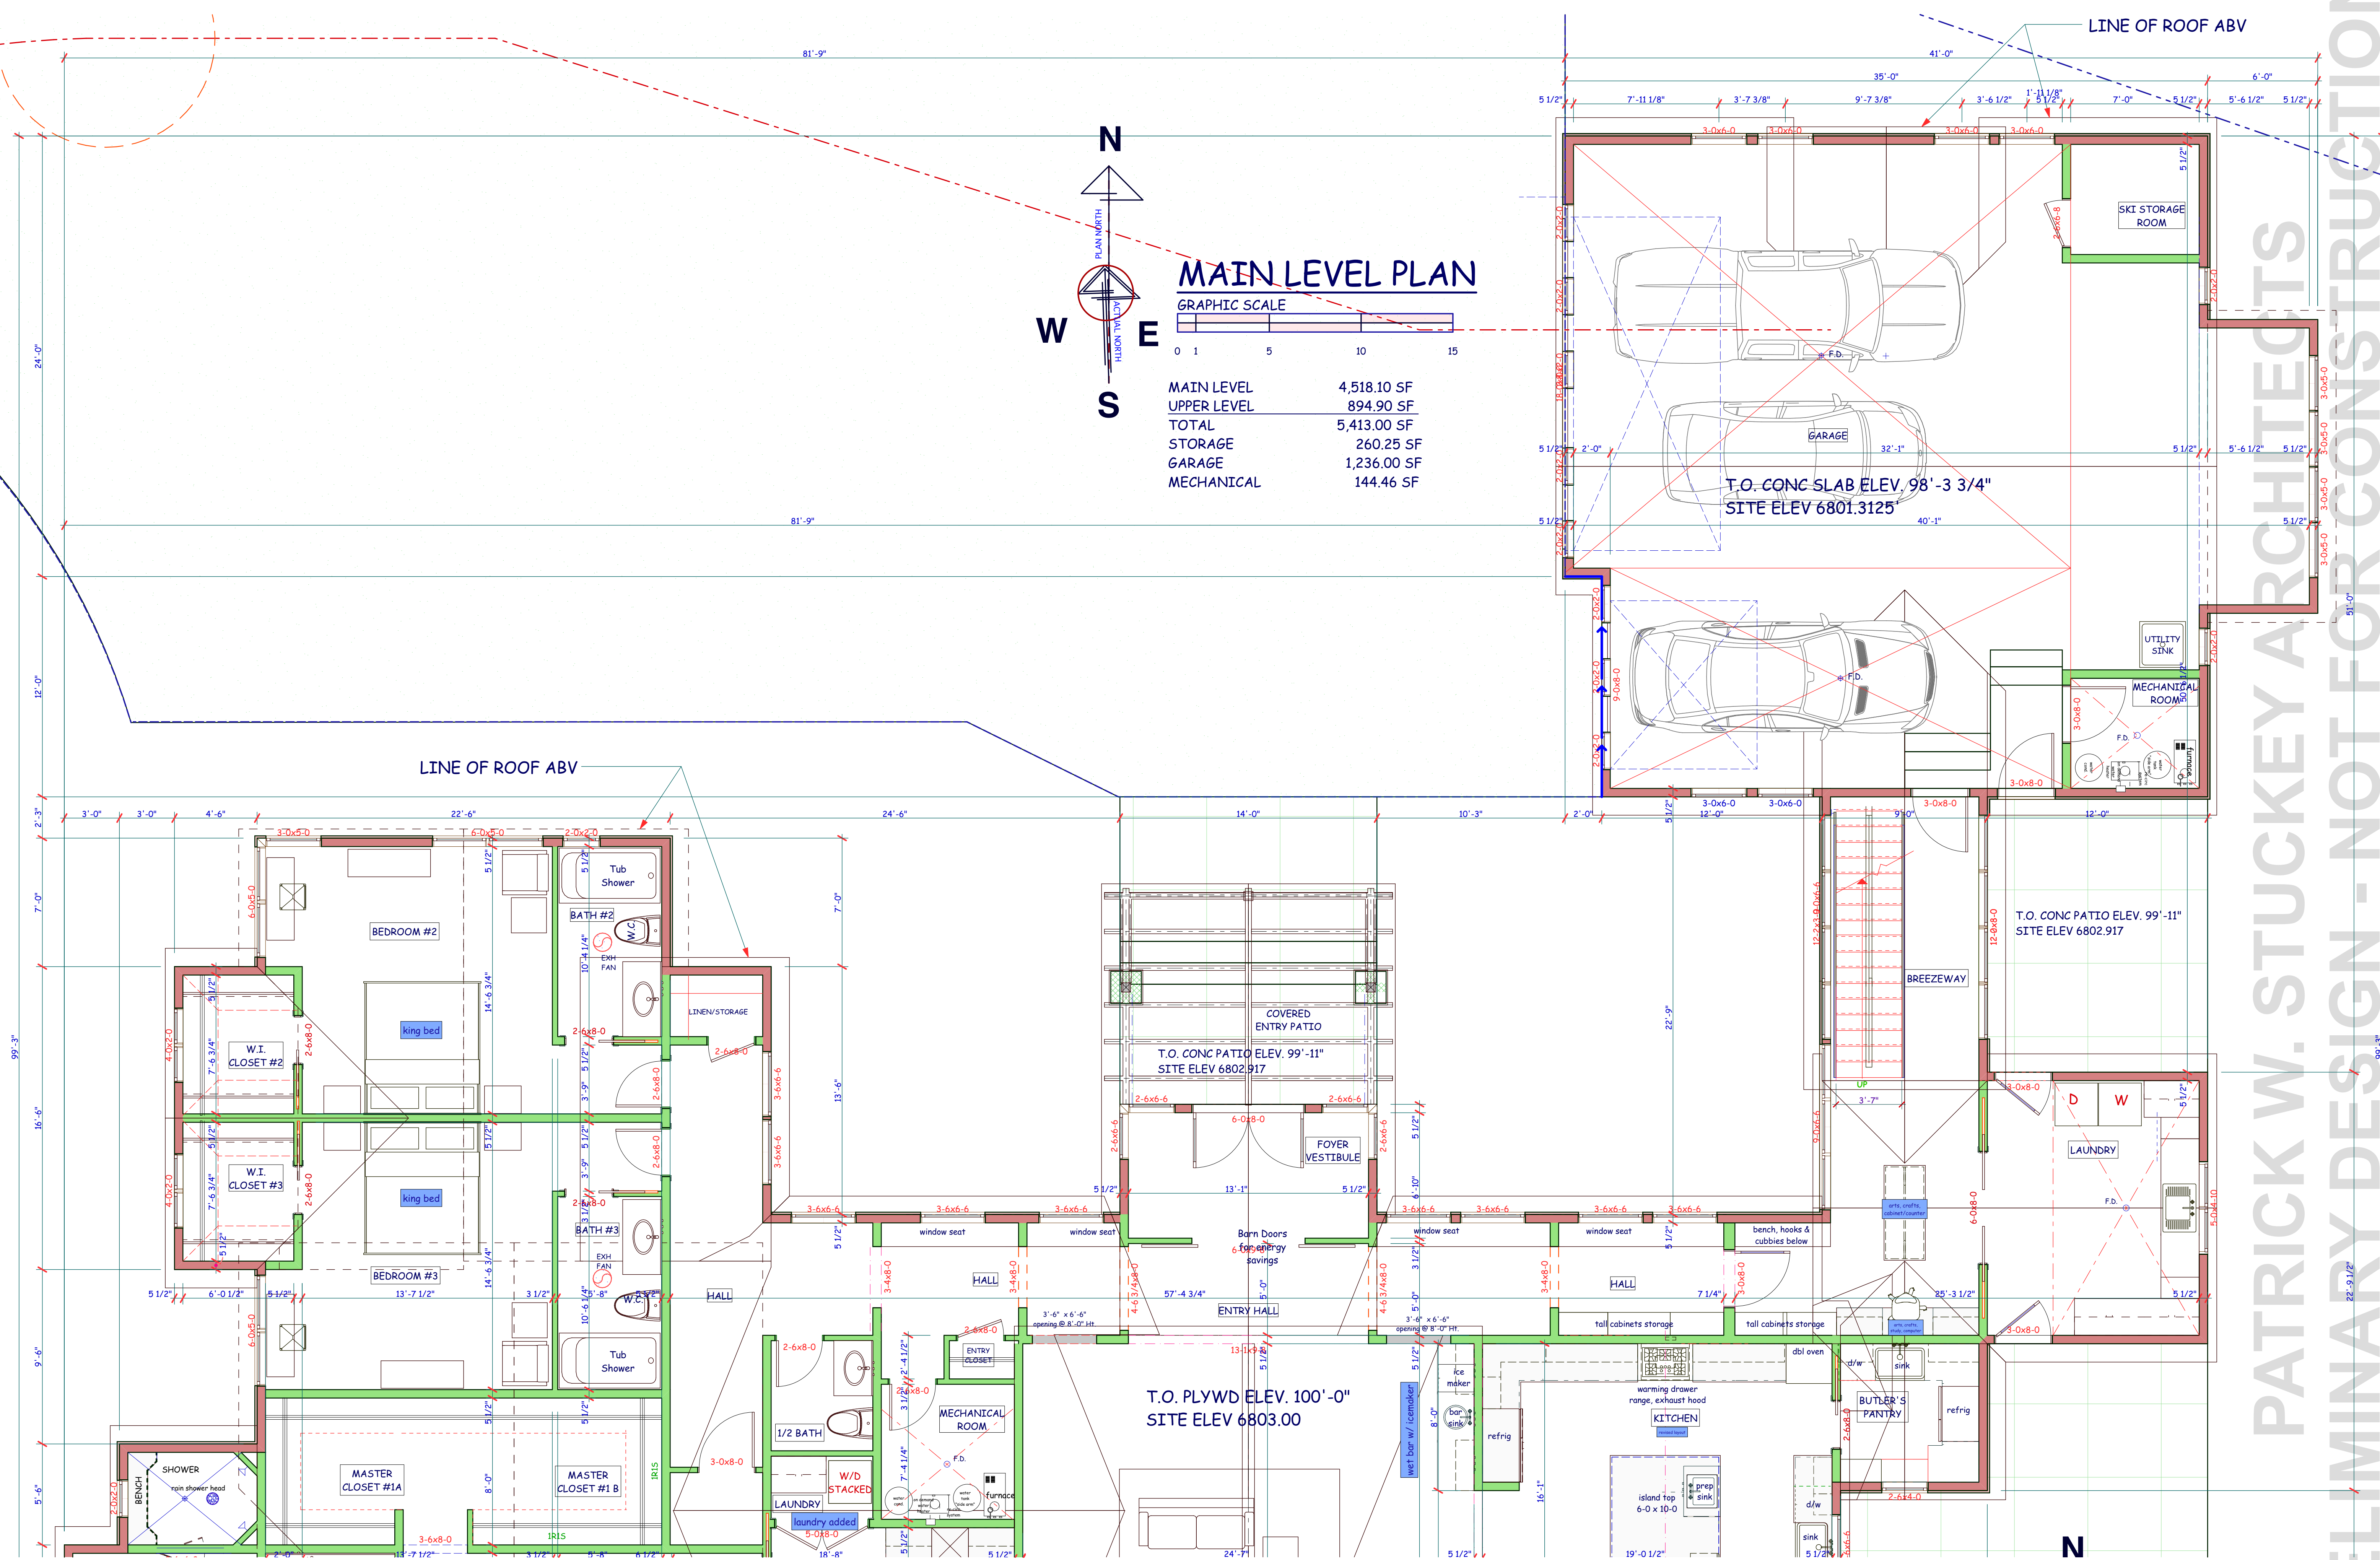

MAIN LEVEL PLAN




MAIN LEVEL	4,518.10 SF
UPPER LEVEL	894.90 SF
TOTAL	5,413.00 SF
STORAGE	260.25 SF
GARAGE	1,236.00 SF
MECHANICAL	144.46 SF

1 Main Level Plan (a)
SCALE: 1/4" = 1'-0"

PATRICK W. STUCKEY ARCHITECTS
RESIDENTIAL & COMMERCIAL ARCHITECTURE

960 CLUBHOUSE DRIVE,
NEW CASTLE, COLORADO
81647
970.984.9220

 

CALLICOTTE RANCH

HIGH PASTURE, LLC

LOT 13

CALLICOTTE RANCH SUBDIVISION

CARBONDALE



GARFIELD COUNTY COLORADO

MARK	DATE	ITEM
ISSUED	06.19.2026	PRELIM
ISSUED	06.24.2026	PRELIM PLAN ADJUSTMENTS
ISSUED	06.29.2026	SITE ACCESS ALTERNATES
ISSUED	07.23.2026	PRELIM


ALL DRAWN AND WRITTEN INFORMATION APPEARING HEREIN SHALL NOT BE DUPLICATED, DISCLOSED, OR OTHERWISE BE USED WITHOUT WRITTEN CONSENT OF PATRICK W. STUCKEY ARCHITECTS

A2.2

Main Level Plan (b)

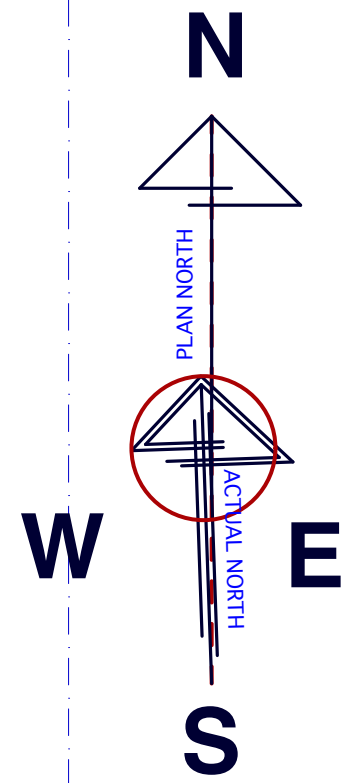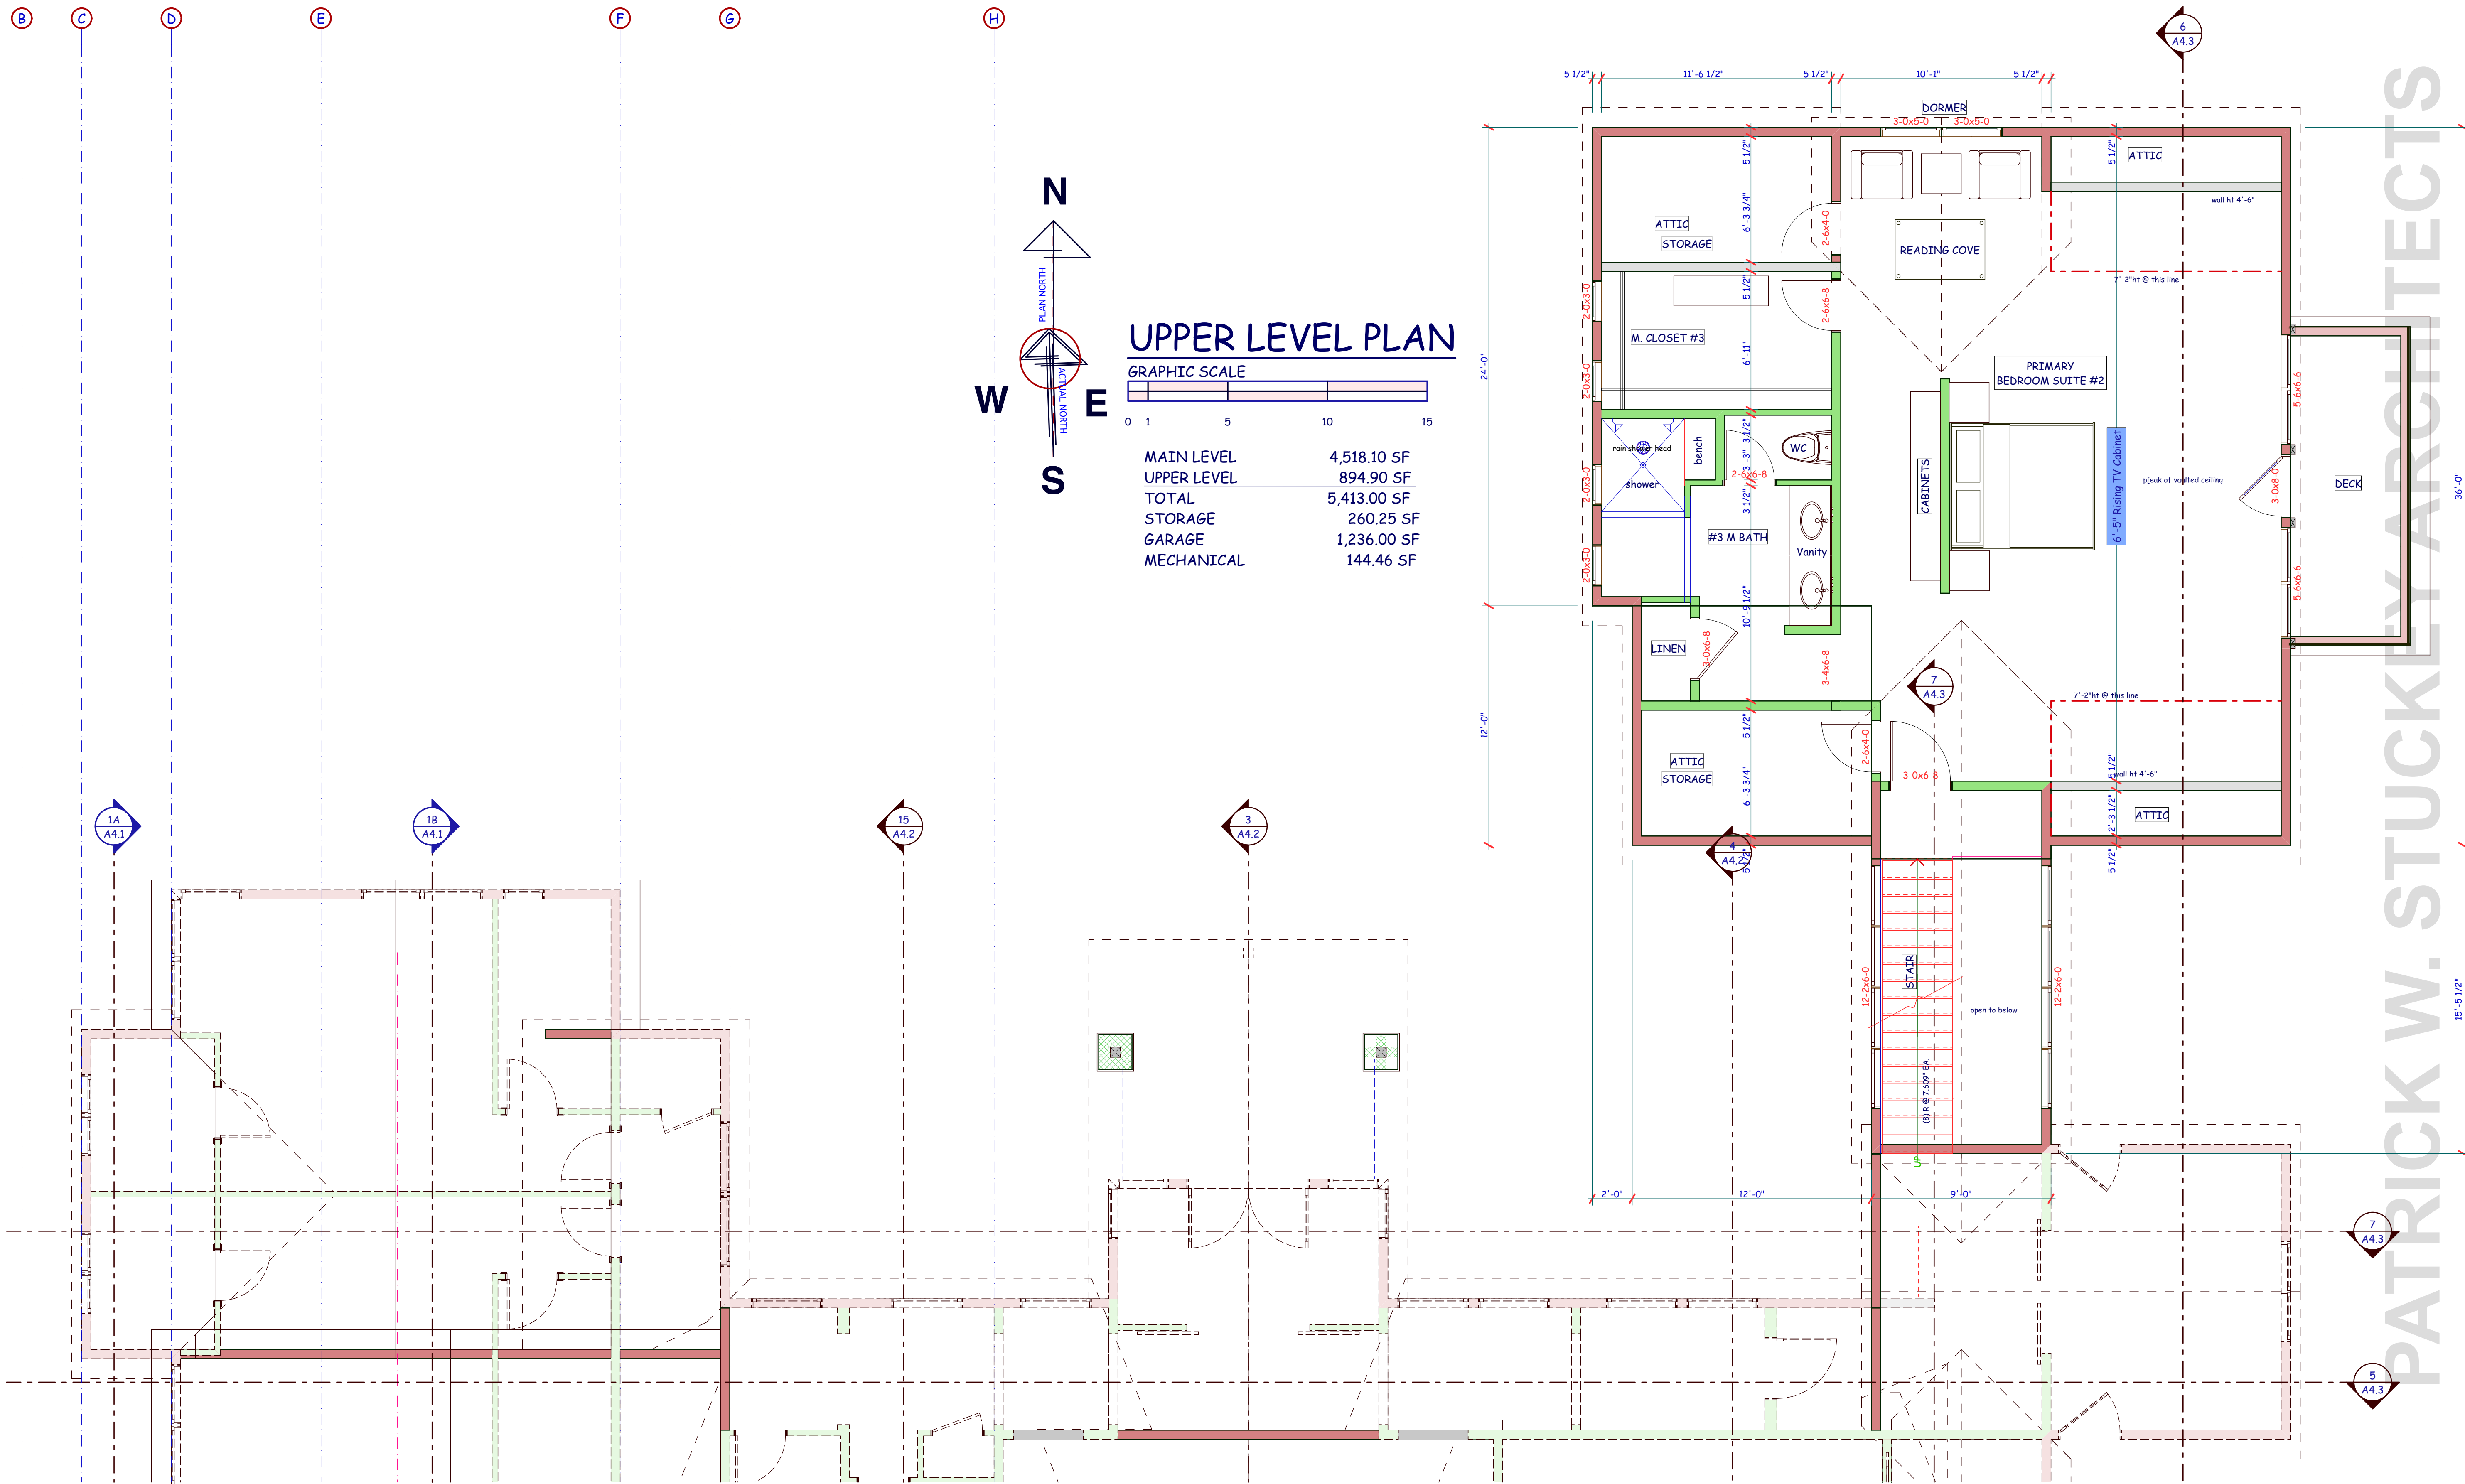


UPPER LEVEL PLAN

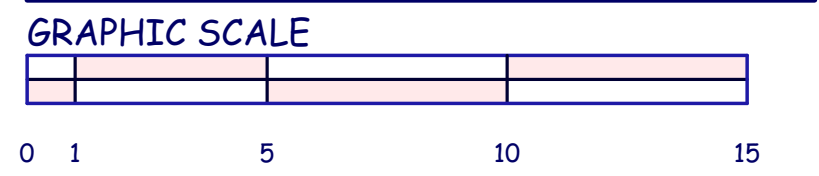


MAIN LEVEL	4,518.10 SF
UPPER LEVEL	894.90 SF
TOTAL	5,413.00 SF
STORAGE	260.25 SF
GARAGE	1,236.00 SF
MECHANICAL	144.46 SF

2 Upper Level Plan
SCALE: 1/4" = 1'-0"

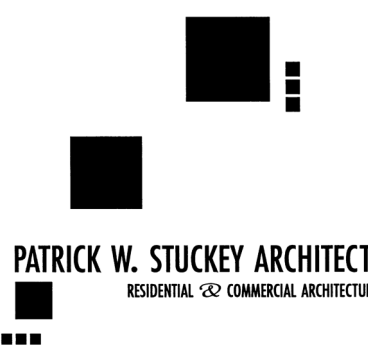

PATRICK W. STUCKEY ARCHITECTS
RESIDENTIAL & COMMERCIAL ARCHITECTURE

960 CLUBHOUSE DRIVE,
NEW CASTLE, COLORADO
81647
970.984.9220

 

CALLICOTTE RANCH

HIGH PASTURE, LLC

LOT 13

CALLICOTTE RANCH SUBDIVISION

CARBONDALE


GARFIELD COUNTY COLORADO

MARK	DATE	ITEM
ISSUED	06.19.2026	PRELIM
ISSUED	06.24.2026	PRELIM PLAN ADJUSTMENTS
ISSUED	06.29.2026	SITE ACCESS ALTERNATES
ISSUED	07.23.2026	PRELIM

ALL DRAWN AND WRITTEN INFORMATION APPEARING HEREIN SHALL NOT BE DUPLICATED, DISCLOSED, OR OTHERWISE BE USED WITHOUT WRITTEN CONSENT OF PATRICK W. STUCKEY ARCHITECTS

A2.3

Upper Level Plan

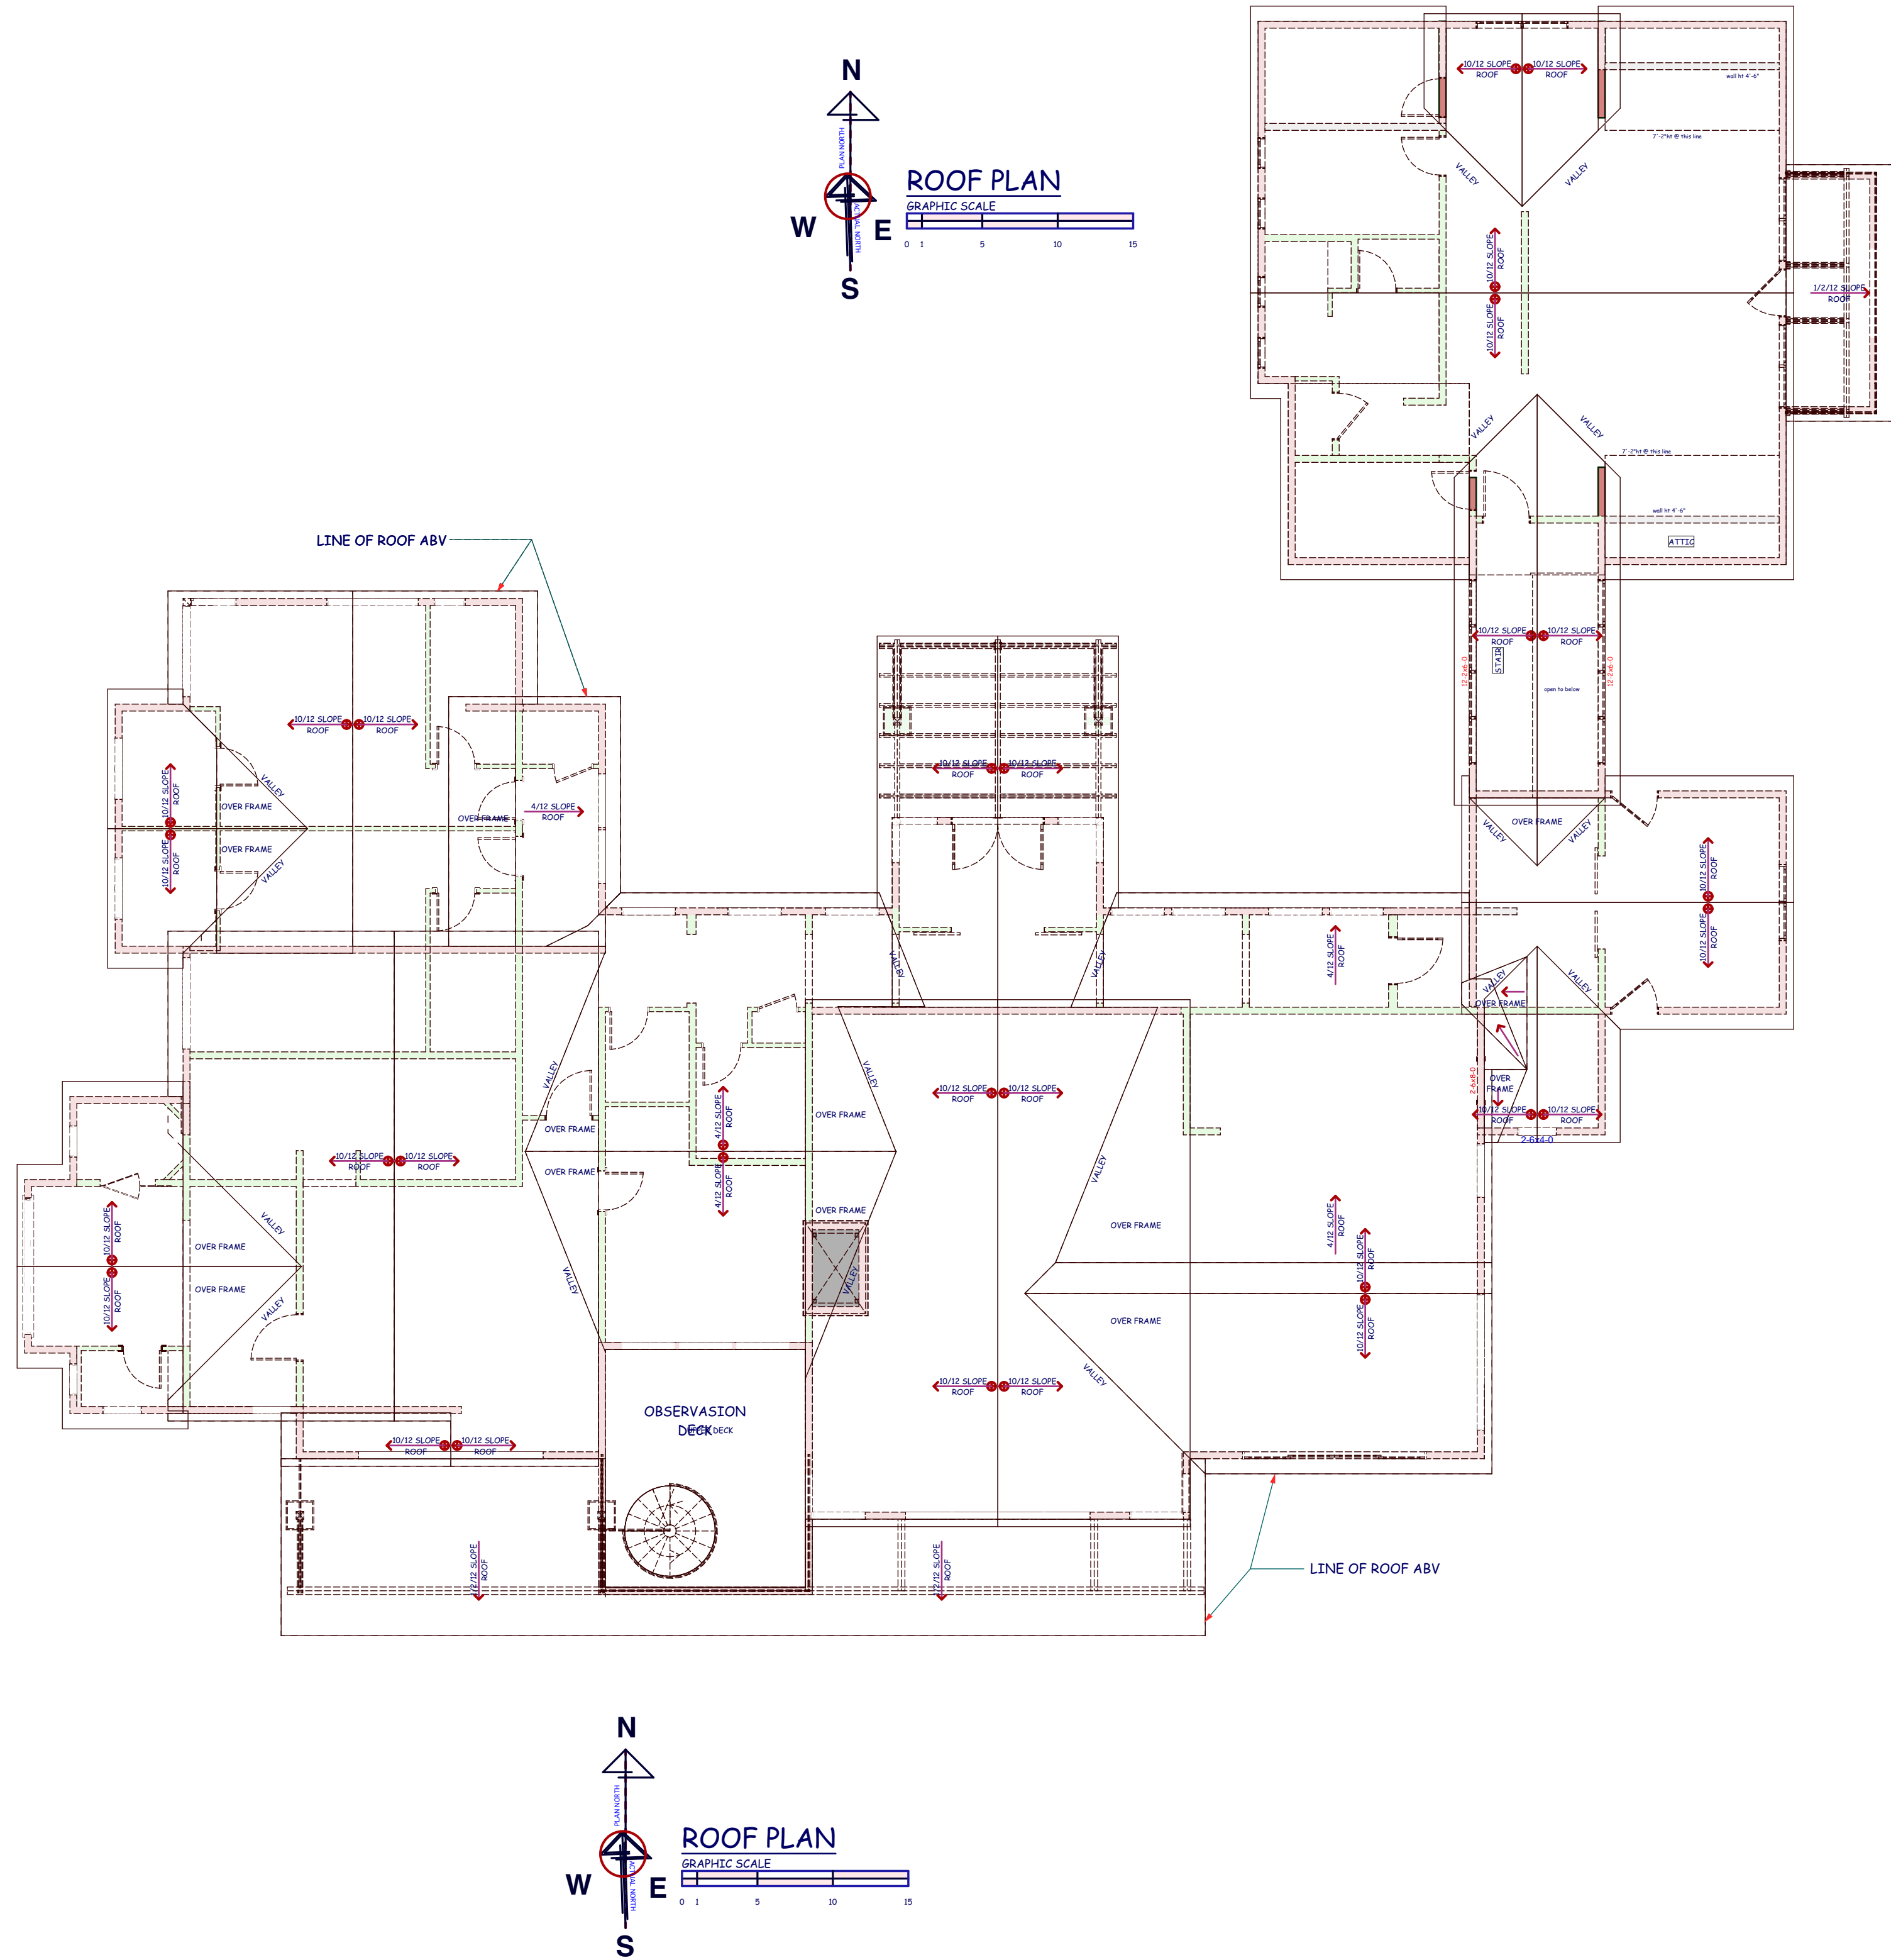


2 Site Plan Alt Drive Location
SCALE: 1/8" = 1'-0"

PATRICK W. STUCKEY ARCHITECTS
PRELIMINARY DESIGN - NOT FOR CONSTRUCTION




PATRICK W. STUCKEY ARCHITECTS
RESIDENTIAL · COMMERCIAL ARCHITECTURE

960 CLUBHOUSE DRIVE,
NEW CASTLE, COLORADO
81647
970.984.9220

 

CALLICOTTE RANCH

HIGH PASTURE, LLC

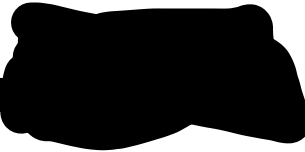

LOT 13

CALLICOTTE RANCH SUBDIVISION

CARBONDALE

GARFIELD COUNTY COLORADO

MARK	DATE	ITEM
ISSUED	06.19.2026	PRELIM
ISSUED	06.24.2026	PRELIM PLAN ADJUSTMENTS
ISSUED	06.29.2026	SITE ACCESS ALTERNATES
ISSUED	07.23.2026	PRELIM

ALL DRAWN AND WRITTEN INFORMATION
APPEARING HEREIN SHALL NOT BE
DUPLICATED, DISCLOSED, OR OTHERWISE
BE USED WITHOUT WRITTEN CONSENT OF
PATRICK W. STUCKEY ARCHITECTS


A2.3

Roof Plan



PATRICK W. STUCKEY ARCHITECTS
RESIDENTIAL • COMMERCIAL ARCHITECTURE

**960 CLUBHOUSE DRIVE,
NEW CASTLE, COLORADO
81647
970.984.9220**

 

**GARFIELD
COUNTY
COLORADO**

[illegible]

ALL DRAWN AND WRITTEN INFORMATION
APPEARING HEREIN SHALL NOT BE
DUPLICATED, DISCLOSED, OR OTHERWISE
BE USED WITHOUT WRITTEN CONSENT OF
PATRICK W. STUCKEY ARCHITECTS

Roof Plan 3D

PATRICK W. STUCKEY ARCHITECTS
RESIDENTIAL & COMMERCIAL ARCHITECTURE

960 CLUBHOUSE DRIVE,
NEW CASTLE, COLORADO
81647
970.984.9220

T.O. PLYWD UPPER
LEVEL ELEV 110'-5 1/2"

T.O. PLATE GARAGE
LEVEL ELEV 109'-4 7/8"

T.O. PLYWD MAIN
LEVEL ELEV 100'-0"
SITE ELEV. 6,803.00'

T.O. GARAGE SLAB
LEVEL ELEV 98'-3 3/4"
SITE ELEV. 6,801.3125'

CALLICOTTE RANCH
HIGH PASTURE, LLC

LOT 13

CALLICOTTE RANCH SUBDIVISION

CARBONDALE

GARFIELD COUNTY COLORADO

MARK	DATE	ITEM
T.O. PLYWD UPPER LEVEL ELEV 110'-5 1/2"	ISSUED 06.19.2026	PRELIM
T.O. PLATE GARAGE LEVEL ELEV 109'-4 7/8"	ISSUED 04.2026	PRELIM PLAN ADJUSTMENTS SITE ACCESS ALTERNATES
T.O. PLYWD MAIN LEVEL ELEV 100'-0" SITE ELEV. 6,803.00'	ISSUED 09.2026	PRELIM
T.O. GARAGE SLAB LEVEL ELEV 98'-3 3/4" SITE ELEV. 6,801.3125'	ISSUED 07.23.2026	PRELIM


ALL INFORMATION AND WRITTEN INFORMATION
APPEARING HEREIN SHALL NOT BE
DUPLICATED, DISCLOSED, OR OTHERWISE
BE USED WITHOUT WRITTEN CONSENT OF
PATRICK W. STUCKEY ARCHITECTS

A3.1

South & East Elev



1 South Elevation
SCALE: 1/4" = 1'-0"

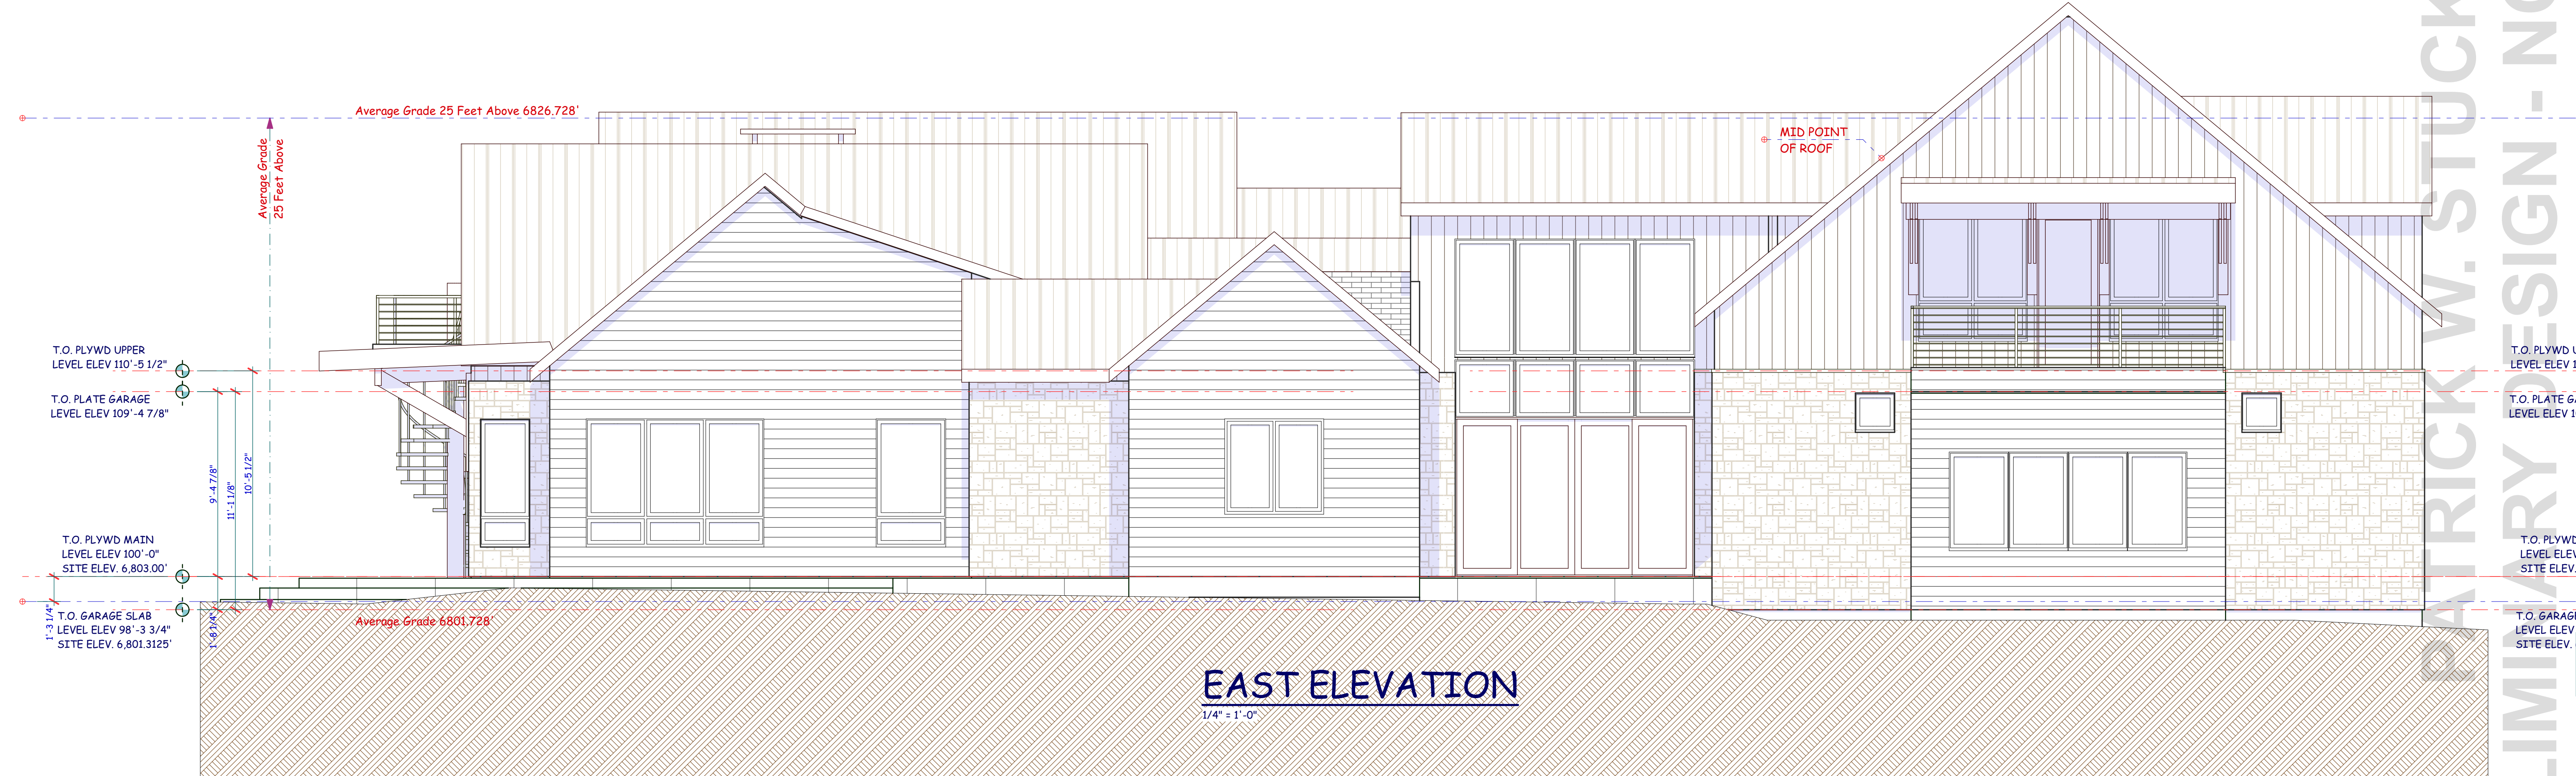


2 East Elevation
SCALE: 1/4" = 1'-0"



3 North Elevation
SCALE: 1/4" = 1'-0"

PATRICK W. STUCKEY ARCHITECTS
RESIDENTIAL & COMMERCIAL ARCHITECTURE

960 CLUBHOUSE DRIVE
NEW CASTLE, COLORADO 81647
970.984.9220

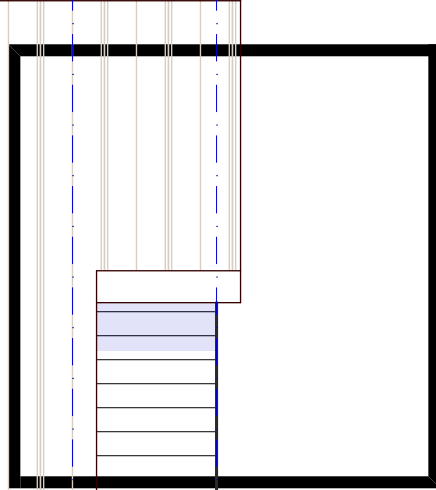


CALLICOTTE RANCH
HIGH PASTURE, LLC
LOT 13
CALLICOTTE RANCH SUBDIVISION
CARBONDALE
GARFIELD COUNTY COLORADO

MARK	DATE	ITEM
ISSUED	06.19.2026	PRELIM
ISSUED	06.24.2026	PRELIM PLAN ADJUSTMENTS
ISSUED	06.29.2026	SITE ACCESS ALTERNATES
ISSUED	07.23.2026	PRELIM

T.O. PLYWD MAIN
LEVEL ELEV 100'-0"
SITE ELEV. 6,803.00'

T.O. GARAGE SLAB
LEVEL ELEV 98'-3 3/4"
SITE ELEV. 6,801.3125'

A3.2
North & West Elev

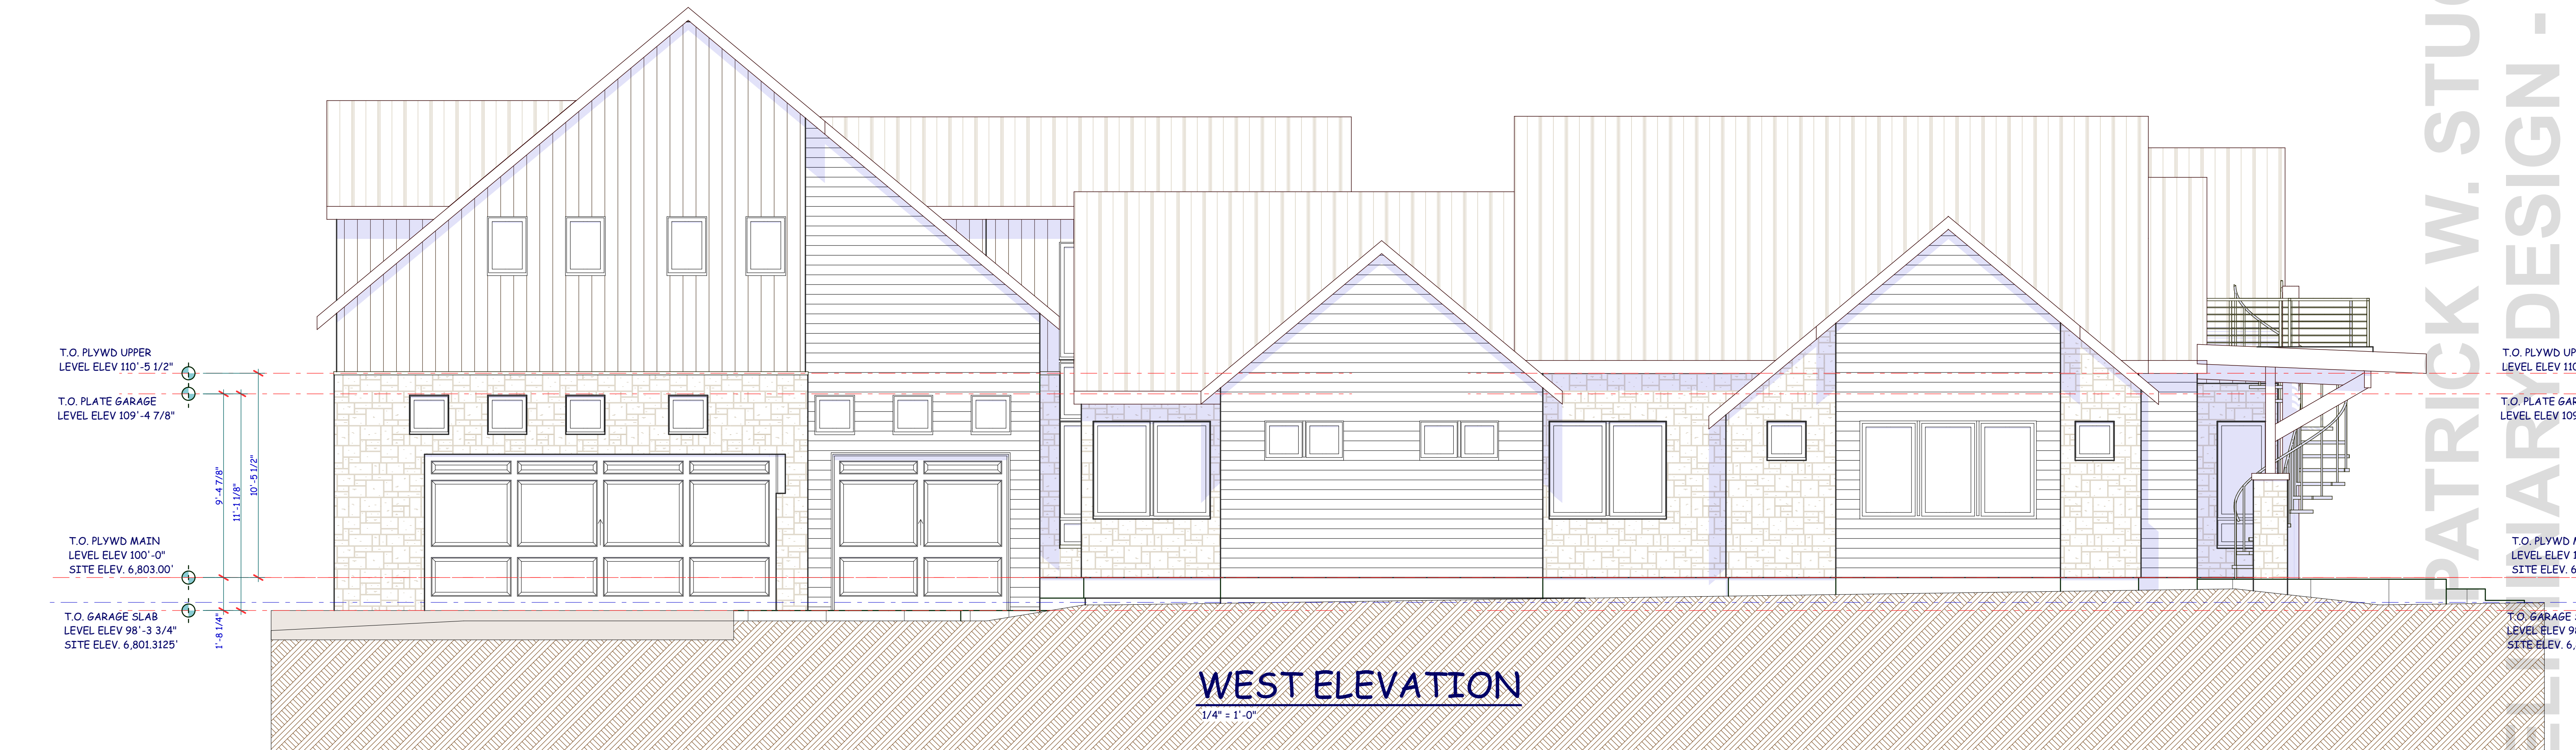


4 West Elevation
SCALE: 1/4" = 1'-0"

T.O. PLYWD UPPER
LEVEL ELEV 110'-5 1/2"
SITE ELEV. 6,803.00'

T.O. PLATE GARAGE
LEVEL ELEV 109'-4 7/8"
SITE ELEV. 6,801.3125'



—

 

**GARFIELD
COUNTY
COLORADO**

South & East Elevations




3 North Elevation


SCALE: 1:100



4 West Elevation
SCALE: 1:100

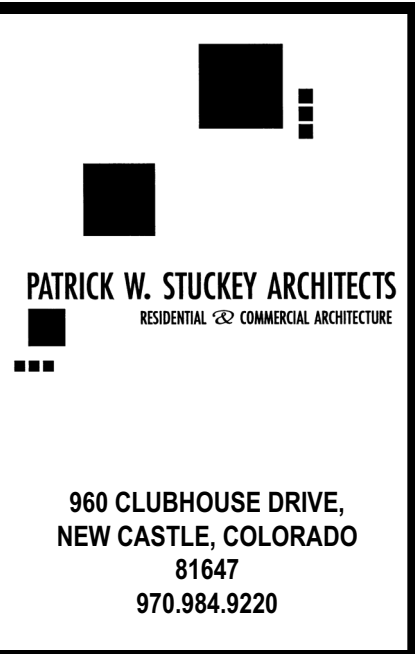**CALLICOTTE
RANCH**

**HIGH
PASTURE, LLC**

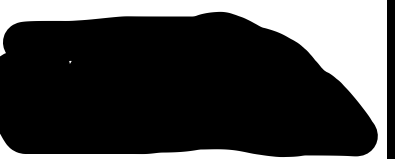**LOT 13**

**CALLICOTTE
RANCH
SUBDIVISION**

CARBONDALE

**GARFIELD
COUNTY
COLORADO**

[illegible]

ALL DRAWN AND WRITTEN INFORMATION
APPEARING HEREIN SHALL NOT BE
REPRODUCED, DISCLOSED, OR OTHERWISE
USED WITHOUT WRITTEN CONSENT OF
PATRICK W. STUCKEY ARCHITECTS

A3.4

North & West Elevations




2 Southwest 3D
SCALE: 1:153.85



1 Southeast 3D
SCALE: 1:153.85




3 Northwest 3D
SCALE: 1:153.85

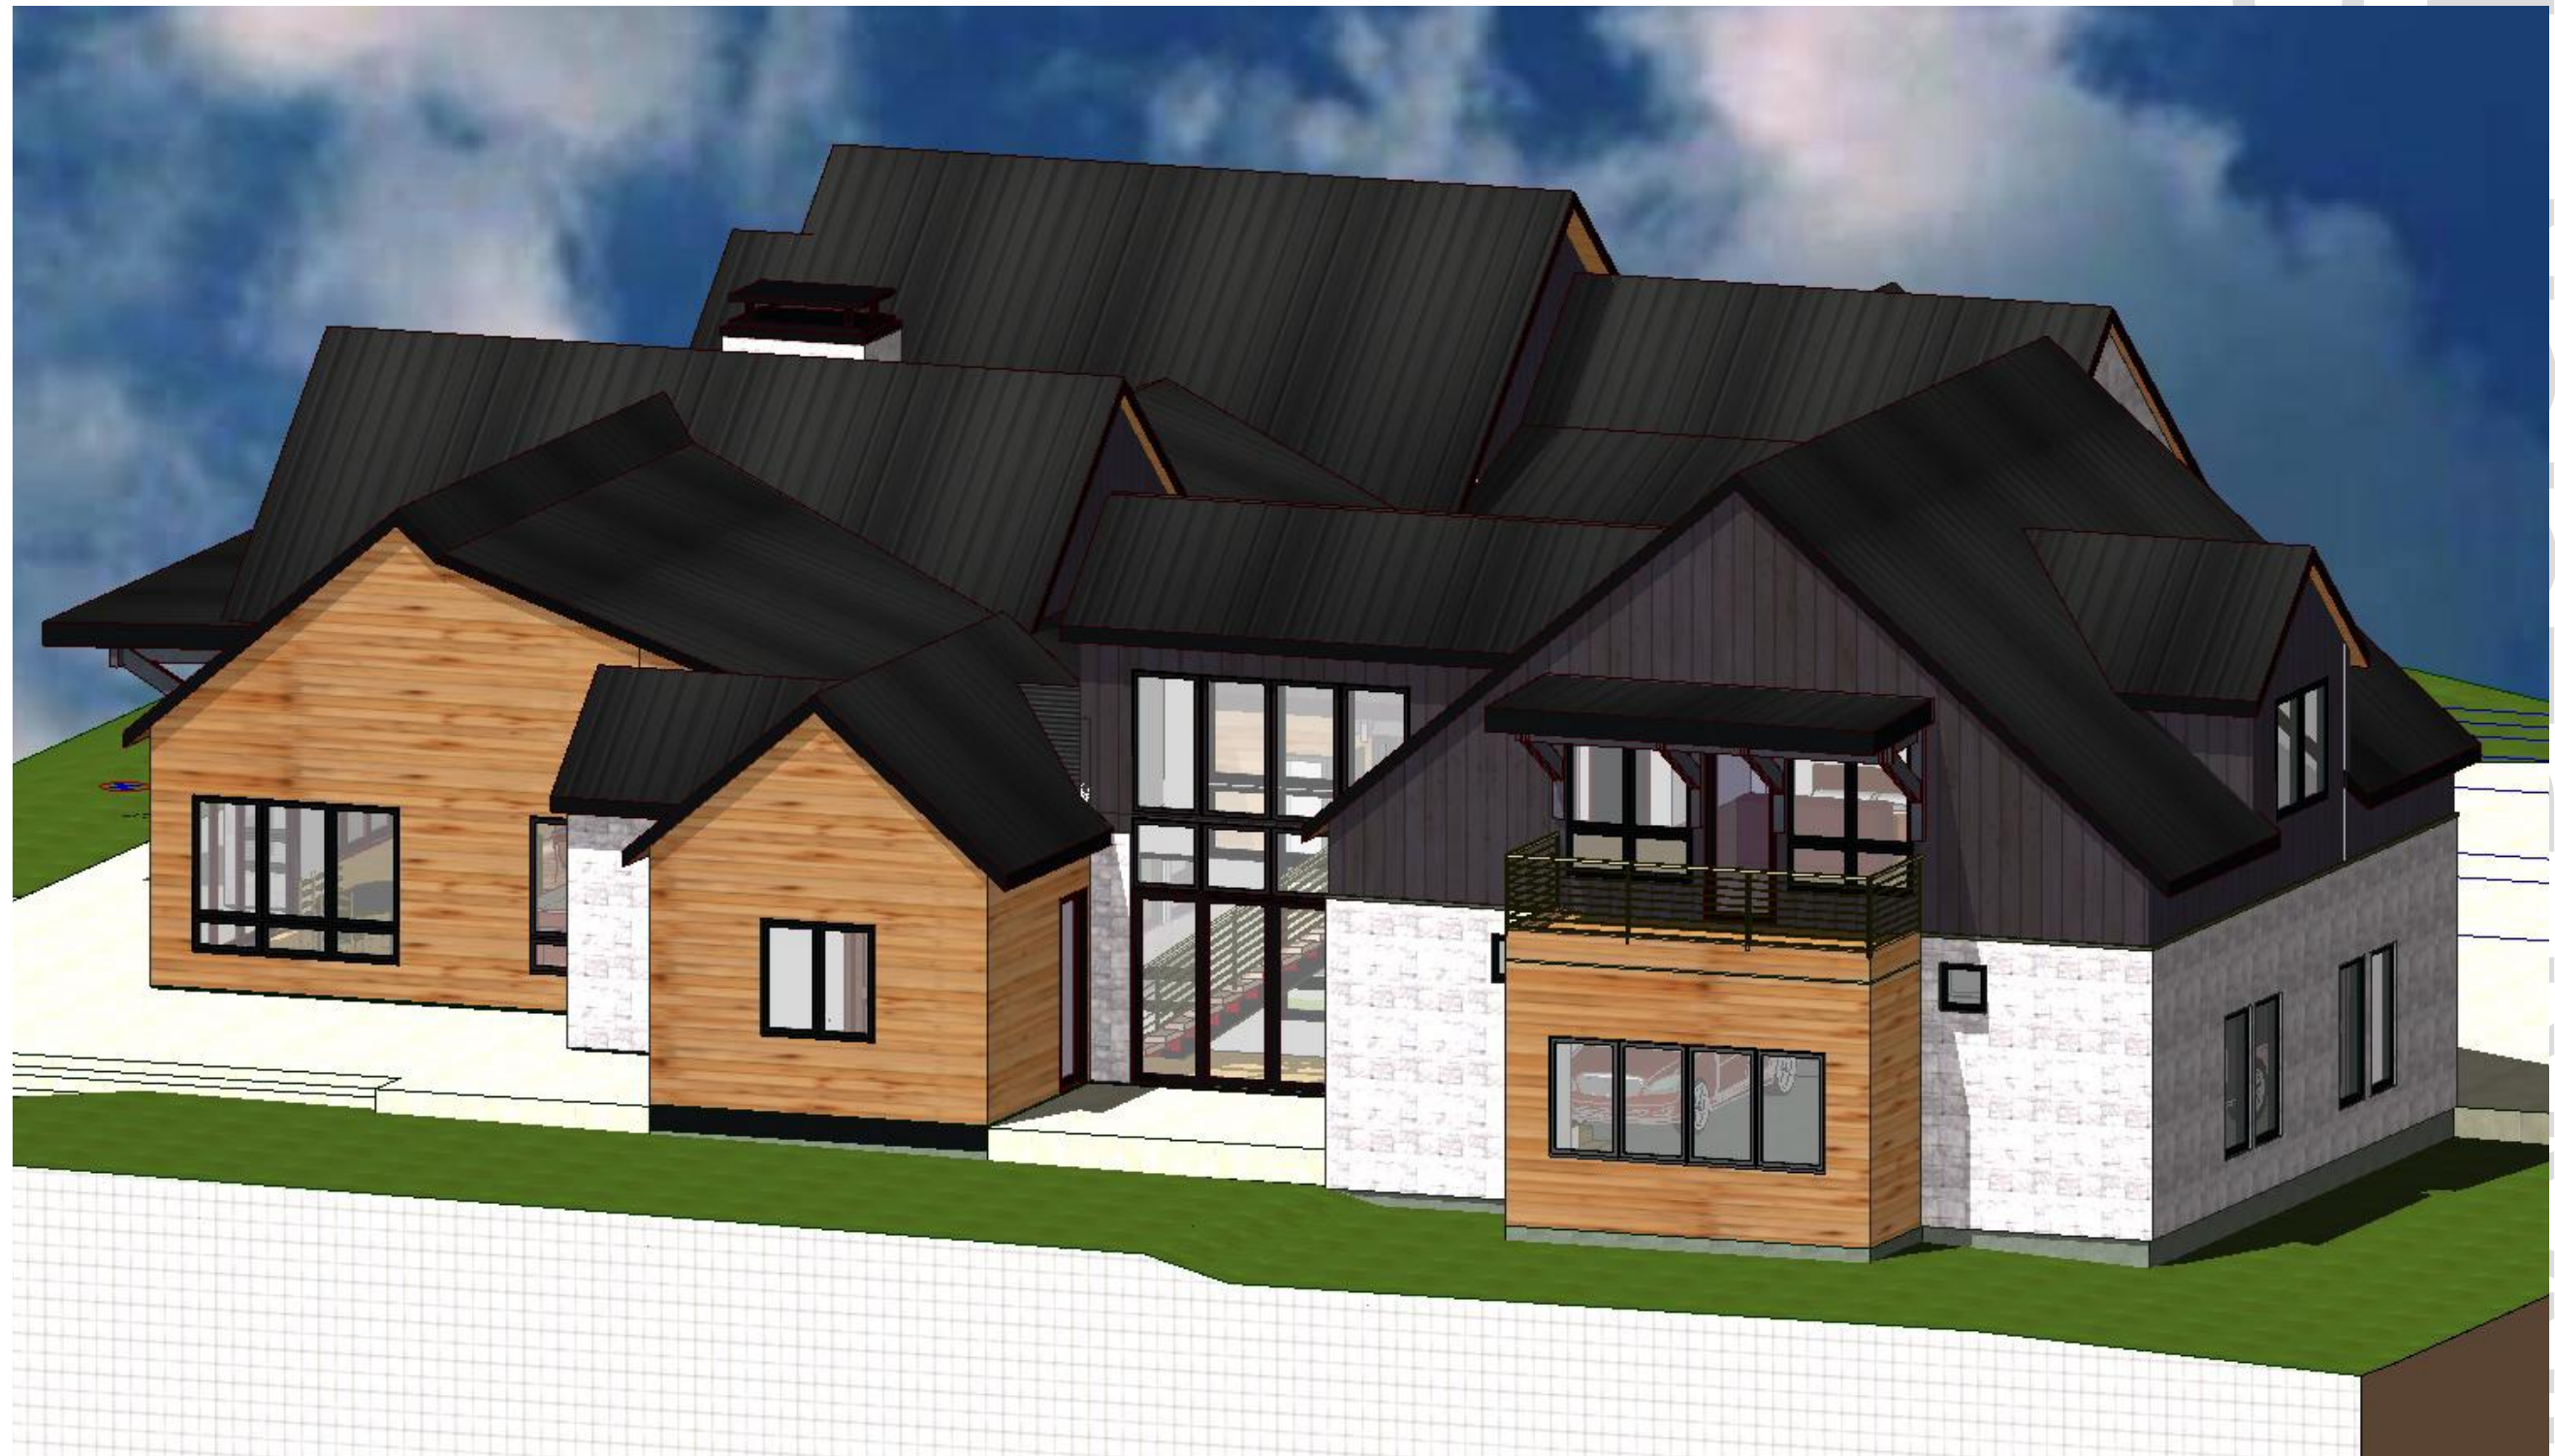

4 Northeast 3D
SCALE: 1:153.85


PATRICK W. STUCKEY ARCHITECTS
RESIDENTIAL & COMMERCIAL ARCHITECTURE

960 CLUBHOUSE DRIVE,
NEW CASTLE, COLORADO
81647
970.984.9220

 

CALLICOTTE RANCH

HIGH PASTURE, LLC

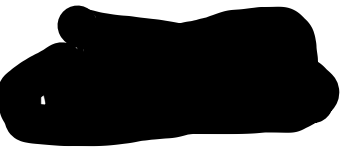

LOT 13

CALLICOTTE RANCH SUBDIVISION

CARBONDALE

GARFIELD COUNTY COLORADO

MARK	DATE	ITEM
ISSUED	06.19.2026	PRELIM
ISSUED	06.24.2026	PRELIM PLAN ADJUSTMENTS
ISSUED	06.29.2026	SITE ACCESS ALTERNATES
ISSUED	07.23.2026	PRELIM

ALL DRAWN AND WRITTEN INFORMATION
APPEARING HEREIN SHALL NOT BE
DUPLICATED, DISCLOSED, OR OTHERWISE
BE USED WITHOUT WRITTEN CONSENT OF
PATRICK W. STUCKEY ARCHITECTS

A3.5

3D Elevations