



UNIT 1
 BASEMENT FLOOR PLAN
 GFA = 357 SF

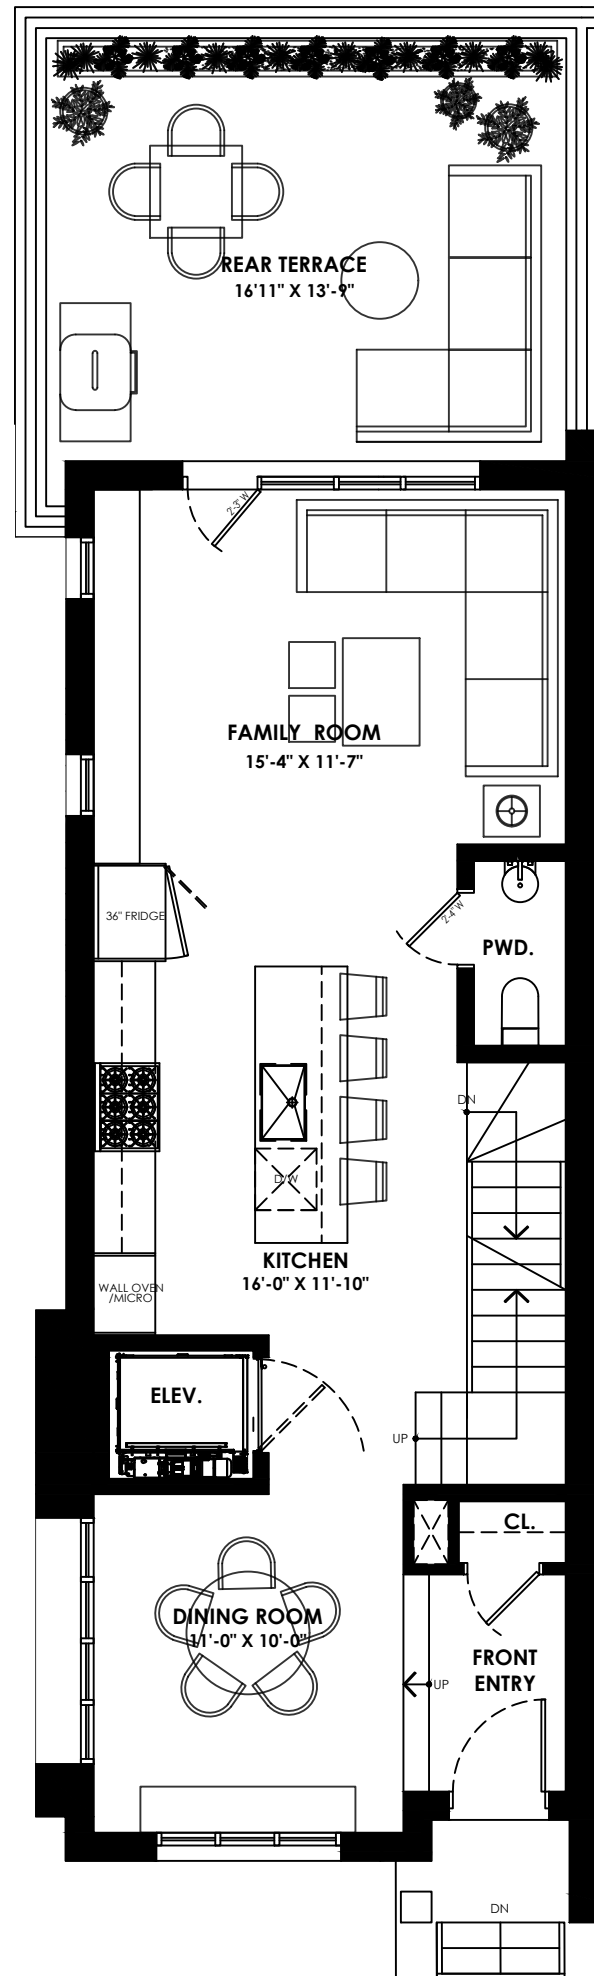


UNIT 1
 GROUND FLOOR PLAN
 GFA = 775 SF


SCALE 1:75

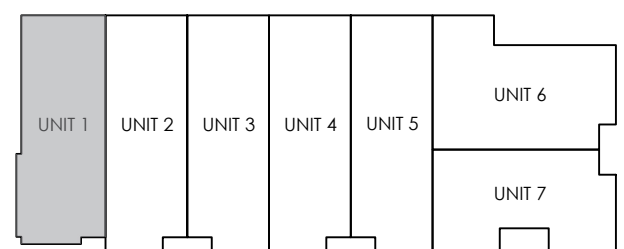


TOTAL UNIT GFA = 2584 SF

Disclaimer: Materials, specifications & floor plans are subject to change without notice. All renderings are artist's conceptions. All floor plans have approximate dimensions. Actual usable floor plan space may vary from the stated floor area.

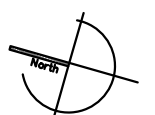

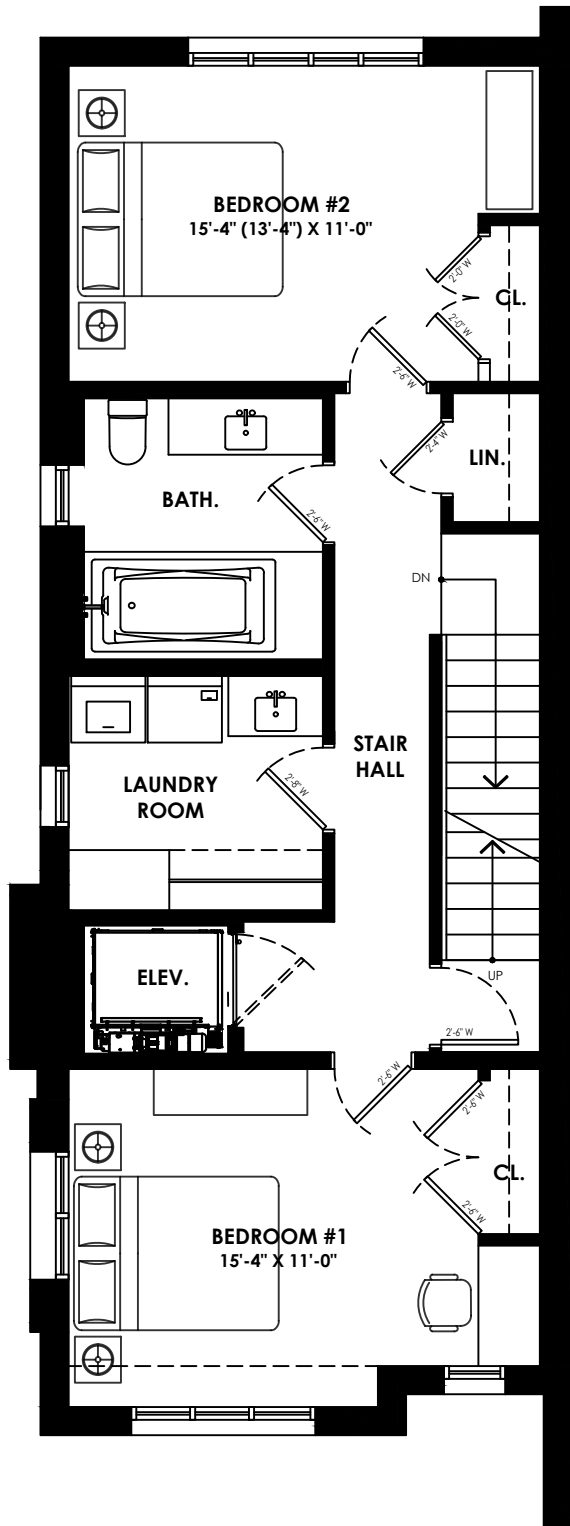


UNIT 1
SECOND FLOOR PLAN
GFA = 765 SF

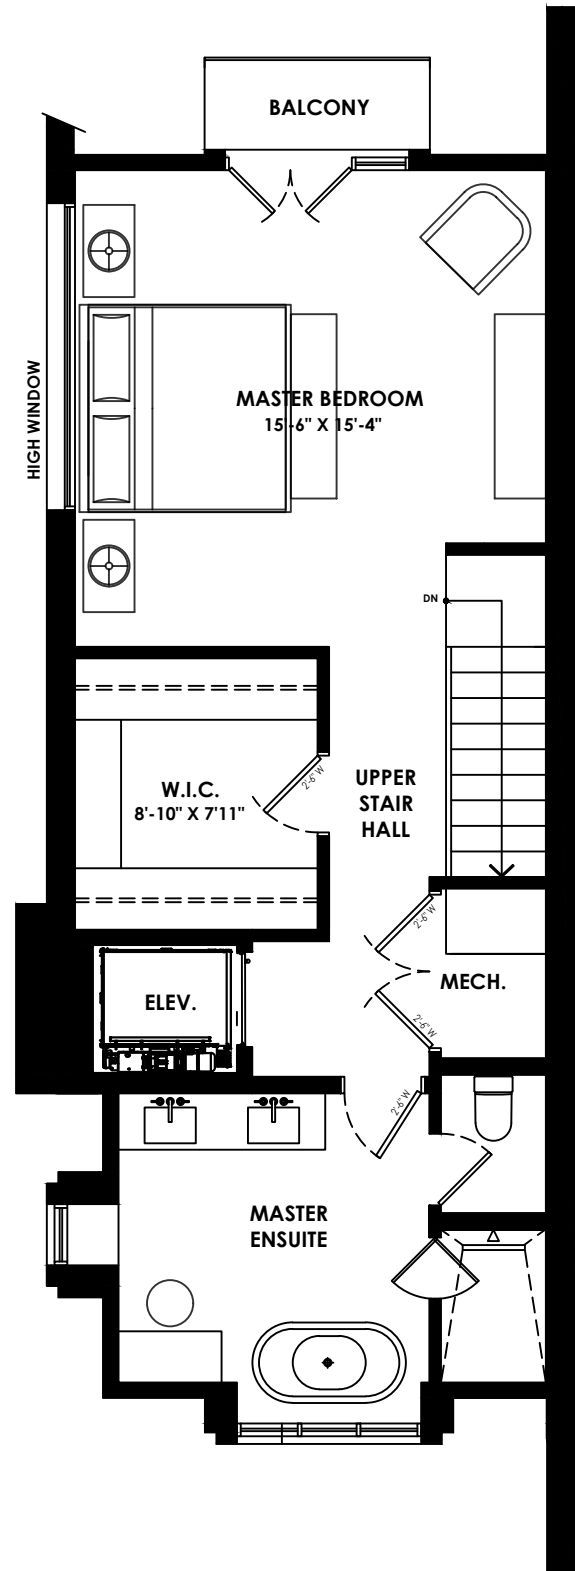


UNIT 1
THIRD FLOOR PLAN
GFA = 687 SF


SCALE 1:75

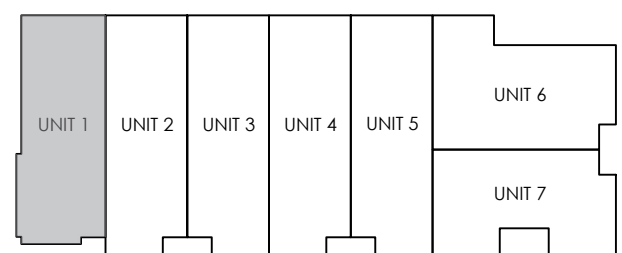


TOTAL UNIT GFA = 2584 SF

Disclaimer: Materials, specifications & floor plans are subject to change without notice. All renderings are artist's conceptions. All floor plans have approximate dimensions. Actual usable floor plan space may vary from the stated floor area.

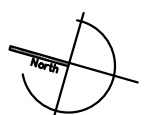


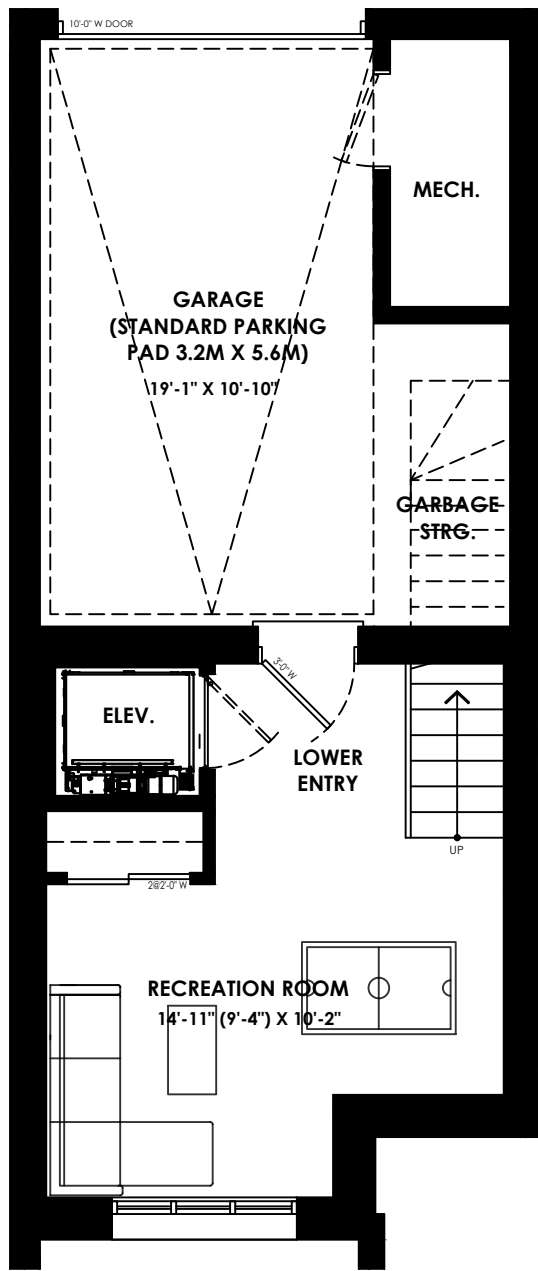

UNITS 2 & 4
 BASEMENT FLOOR PLAN
 GFA = 355 SF

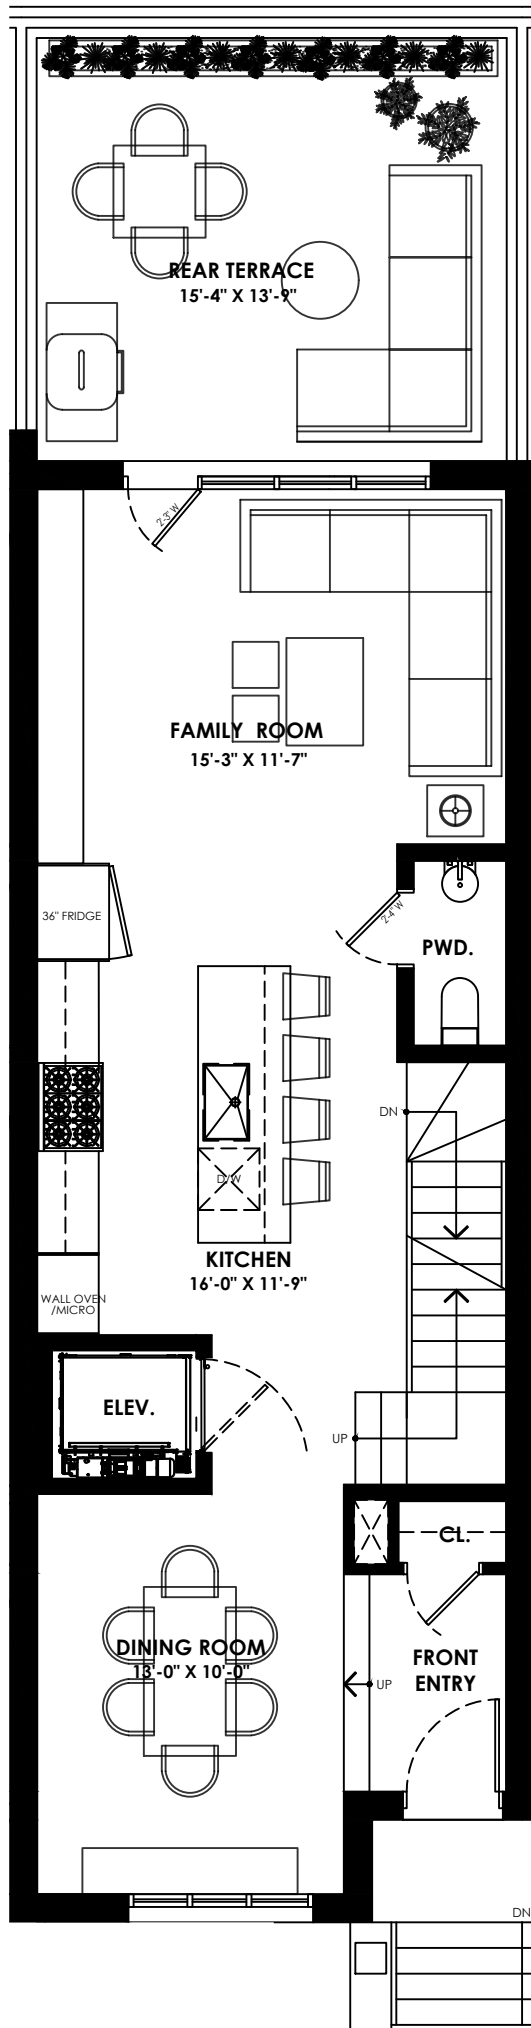


UNIT 2
 GROUND FLOOR PLAN
 GFA = 759 SF

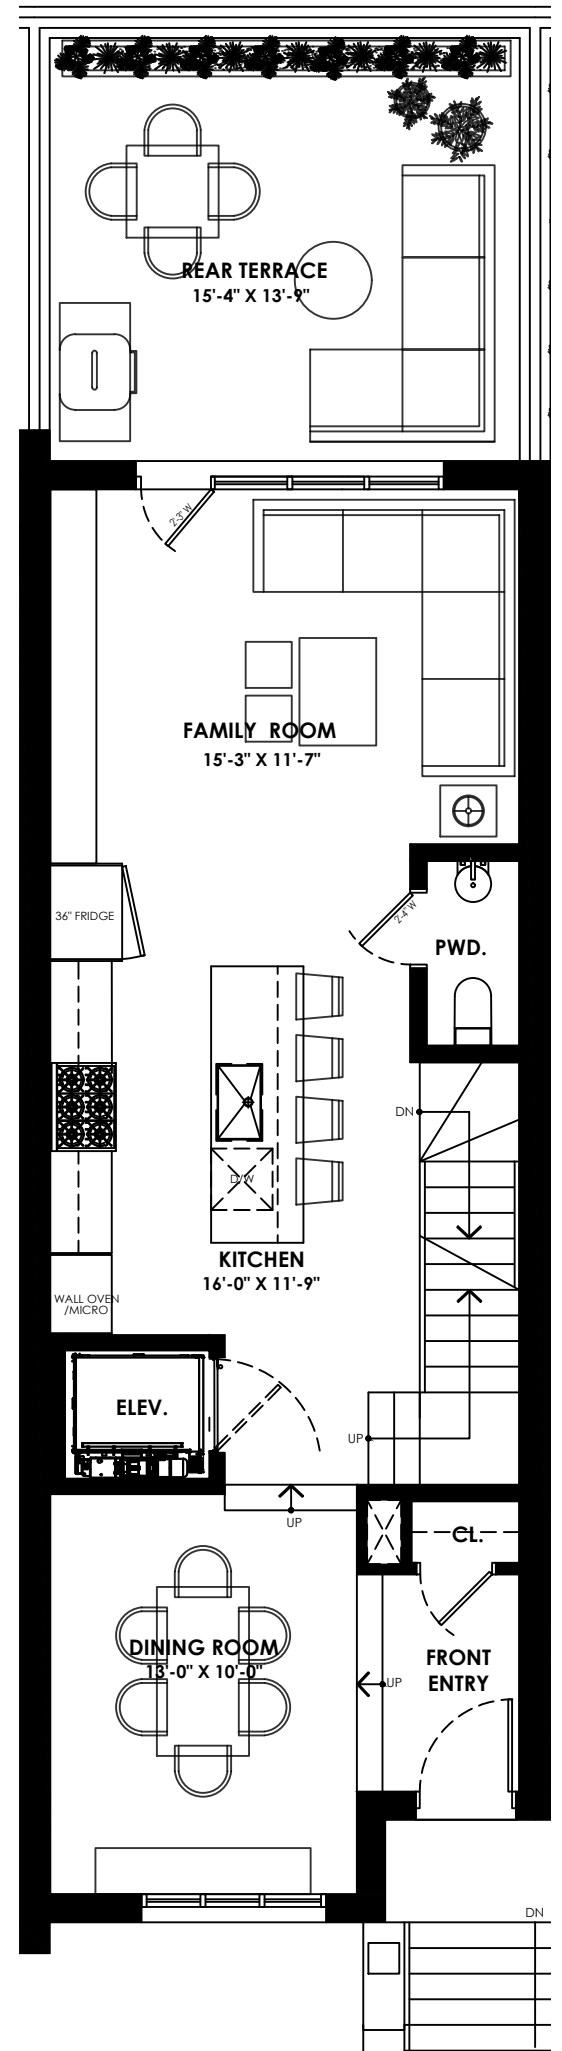


UNIT 4
 GROUND FLOOR PLAN
 GFA = 759 SF


SCALE 1:75

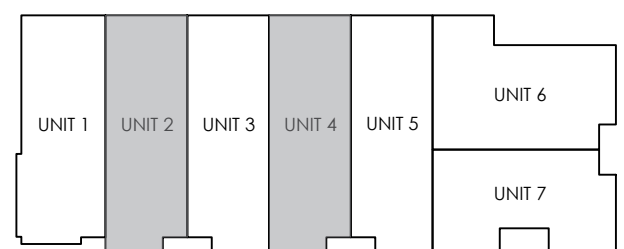


TOTAL UNIT GFA = 2575 SF

Disclaimer: Materials, specifications & floor plans are subject to change without notice. All renderings are artist's conceptions. All floor plans have approximate dimensions. Actual usable floor plan space may vary from the stated floor area.

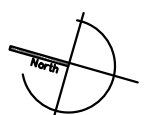

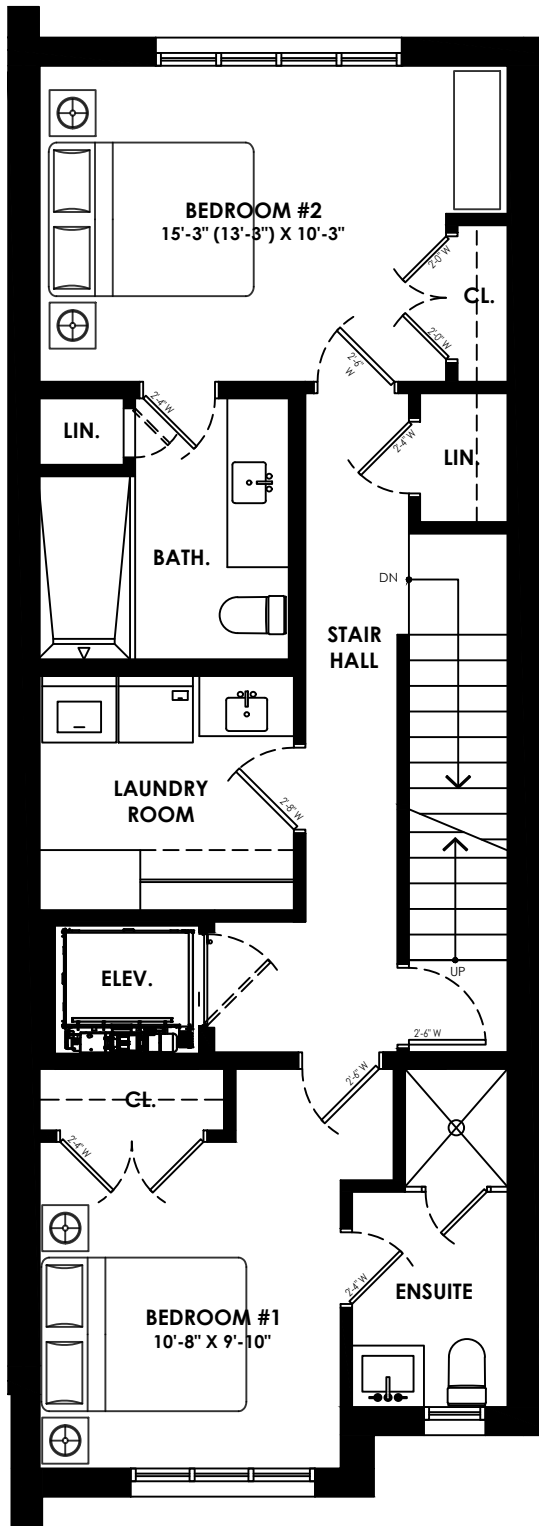


UNITS 2 & 4
SECOND FLOOR PLAN
GFA = 763 SF

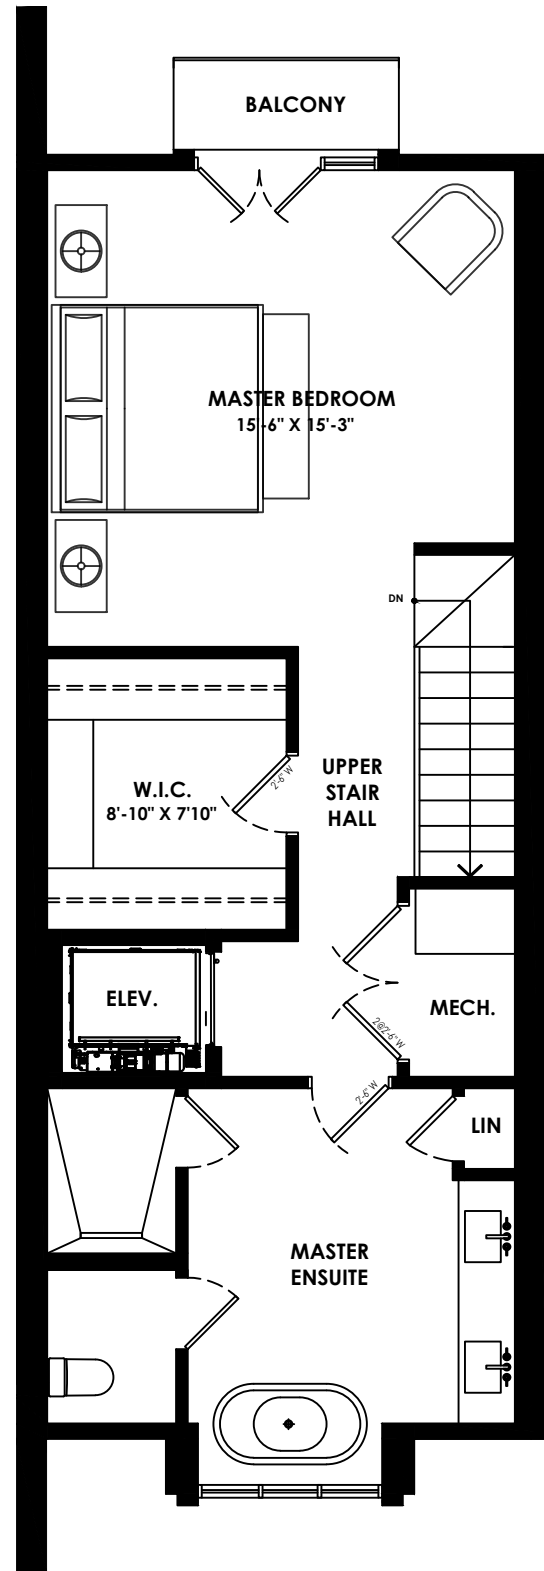


UNITS 2 & 4
THIRD FLOOR PLAN
GFA = 698 SF


SCALE 1:75

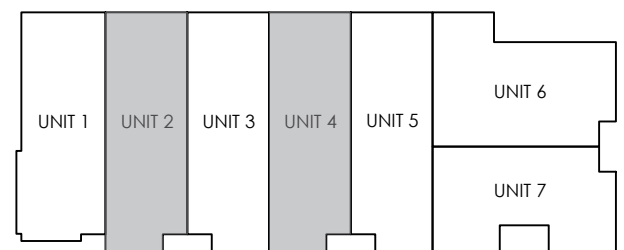


TOTAL UNIT GFA = 2575 SF

Disclaimer: Materials, specifications & floor plans are subject to change without notice. All renderings are artist's conceptions. All floor plans have approximate dimensions. Actual usable floor plan space may vary from the stated floor area.

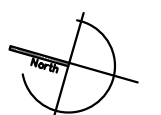


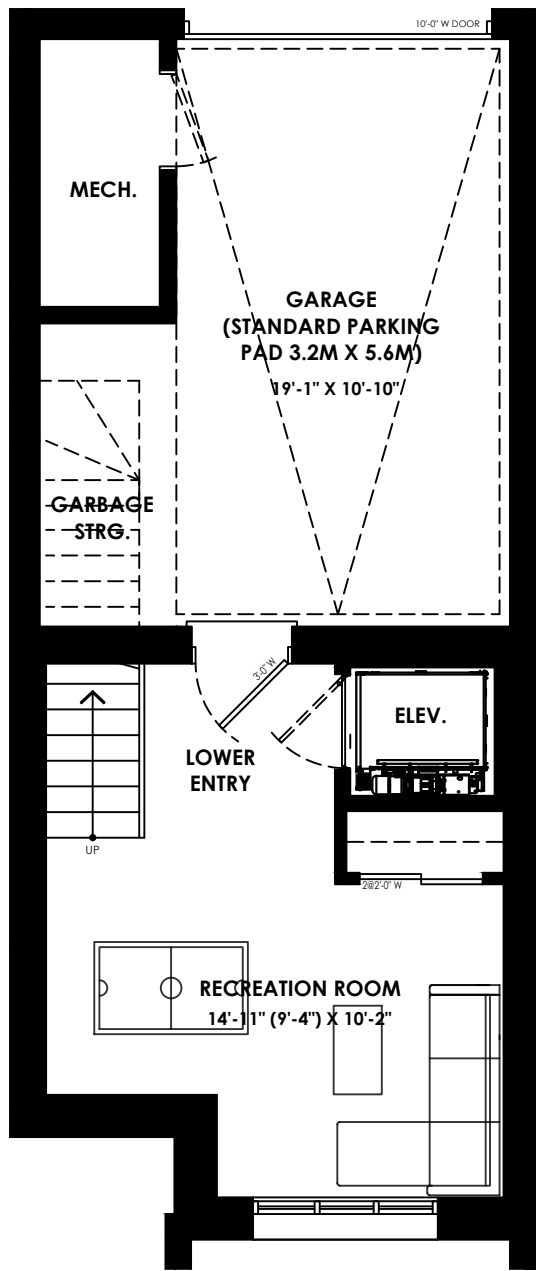

UNITS 3 & 5
 BASEMENT FLOOR PLAN
 GFA = 355 SF

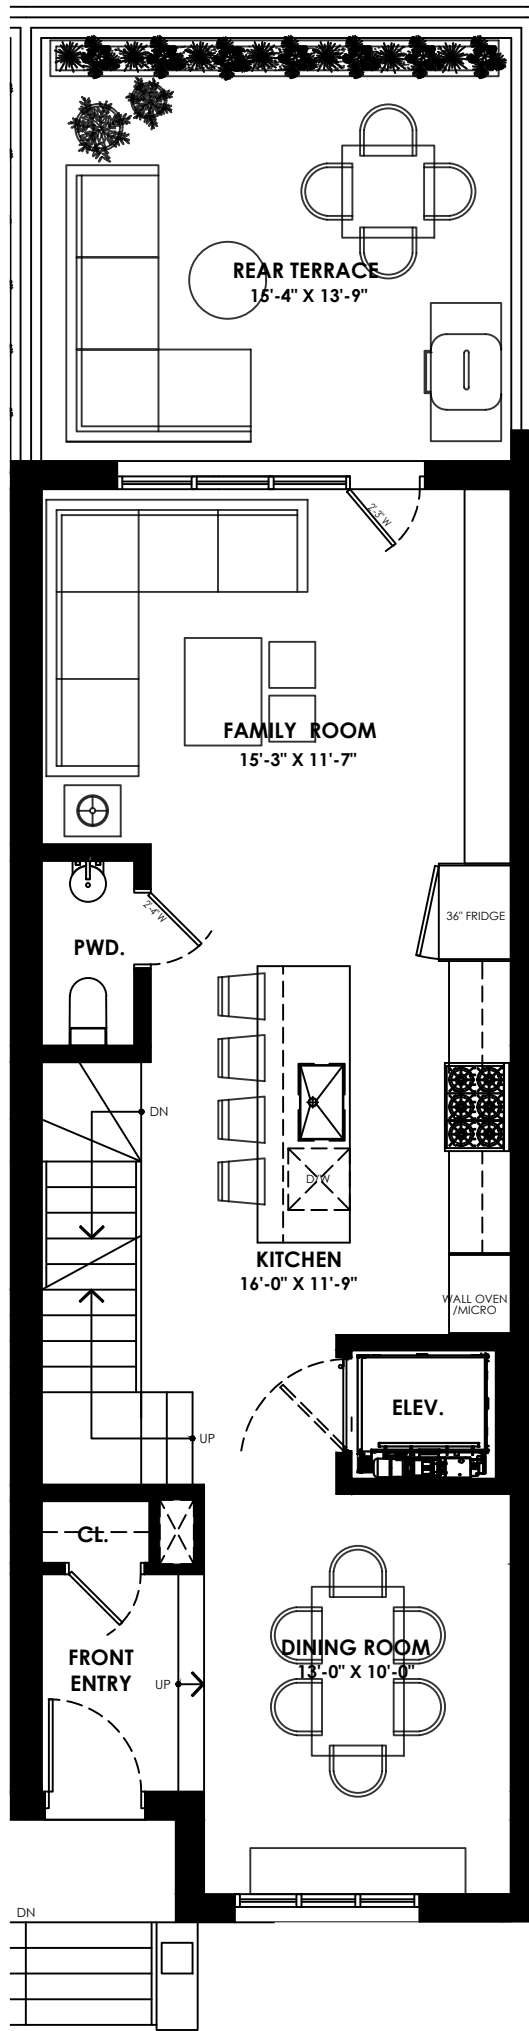


UNIT 3
 GROUND FLOOR PLAN
 GFA = 759 SF

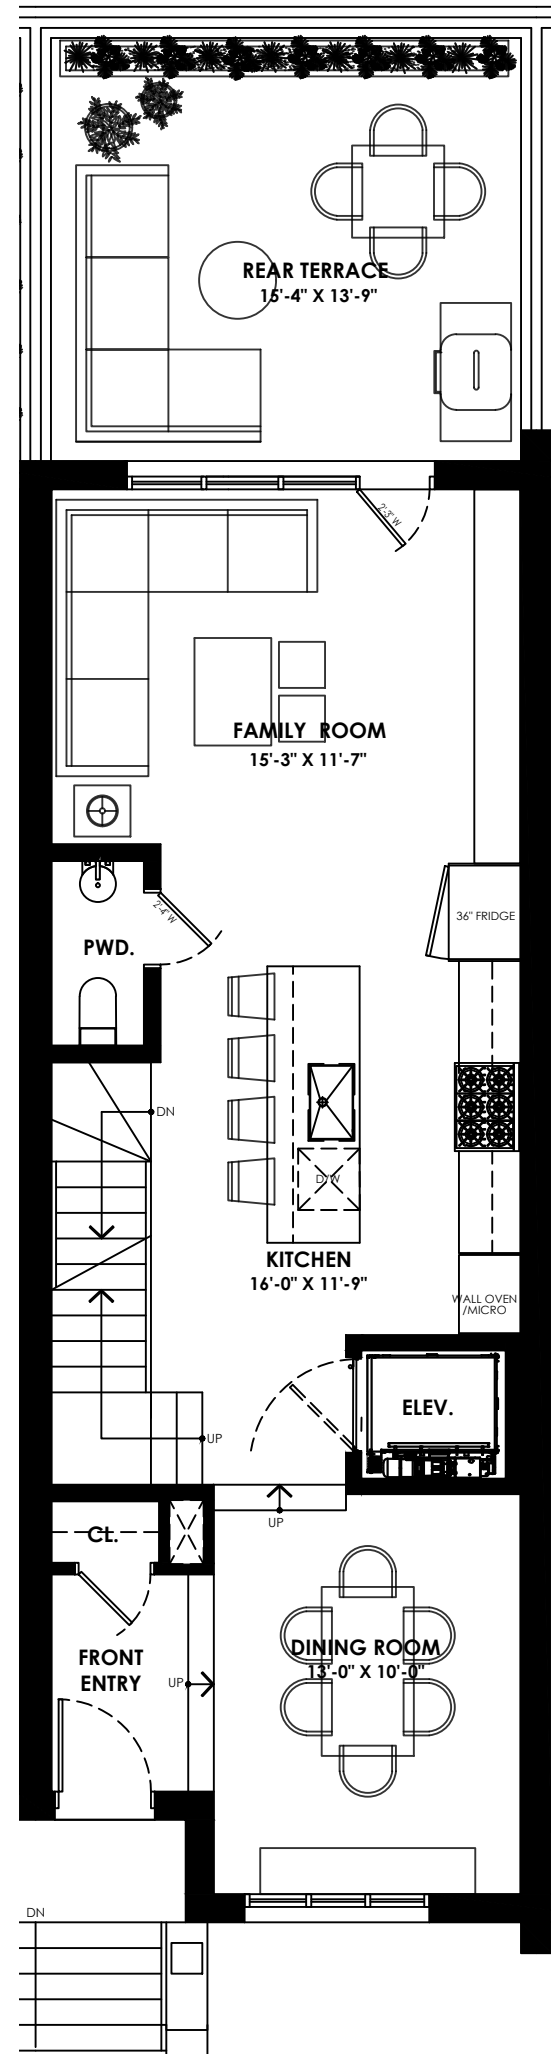


UNIT 5
 GROUND FLOOR PLAN
 GFA = 759 SF


SCALE 1:75

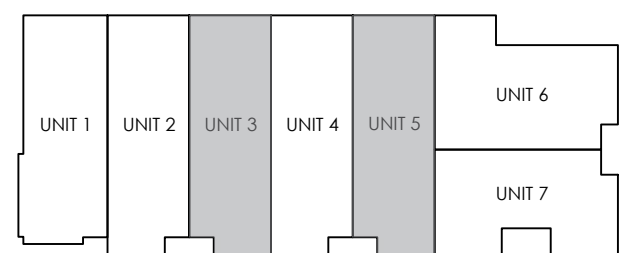


TOTAL UNIT GFA = 2575 SF

Disclaimer: Materials, specifications & floor plans are subject to change without notice. All renderings are artist's conceptions. All floor plans have approximate dimensions. Actual usable floor plan space may vary from the stated floor area.

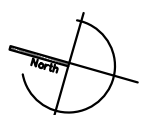

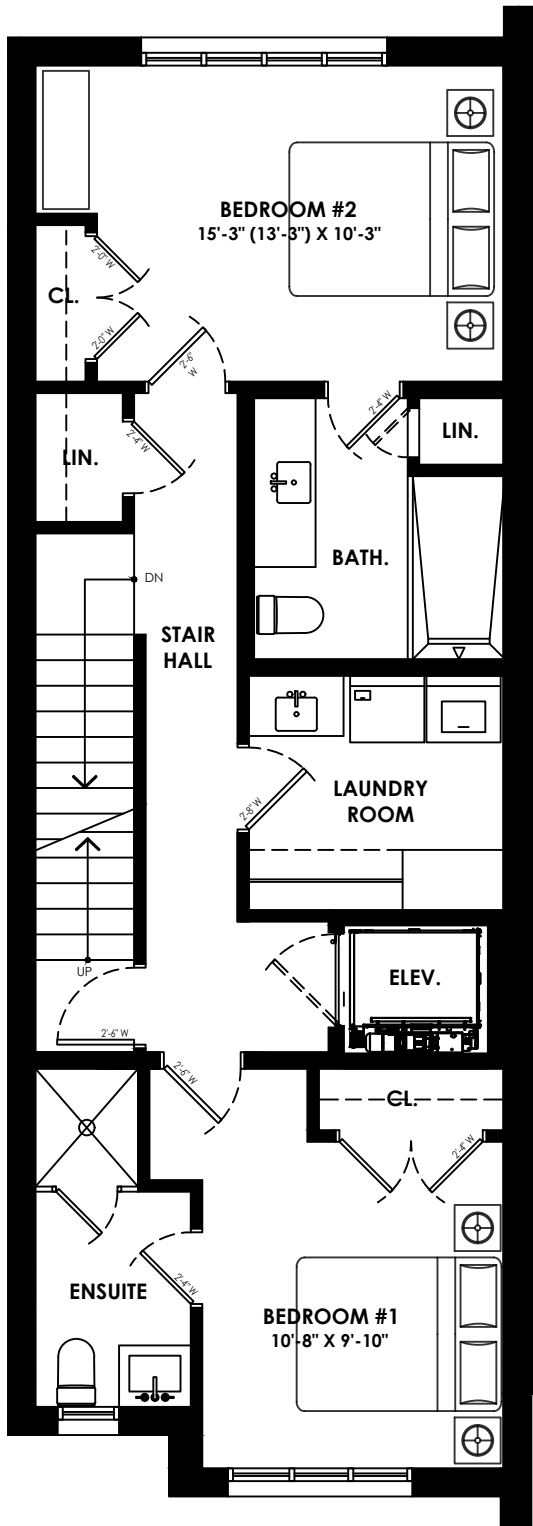


UNITS 3 & 5
 SECOND FLOOR PLAN
 GFA = 763 SF

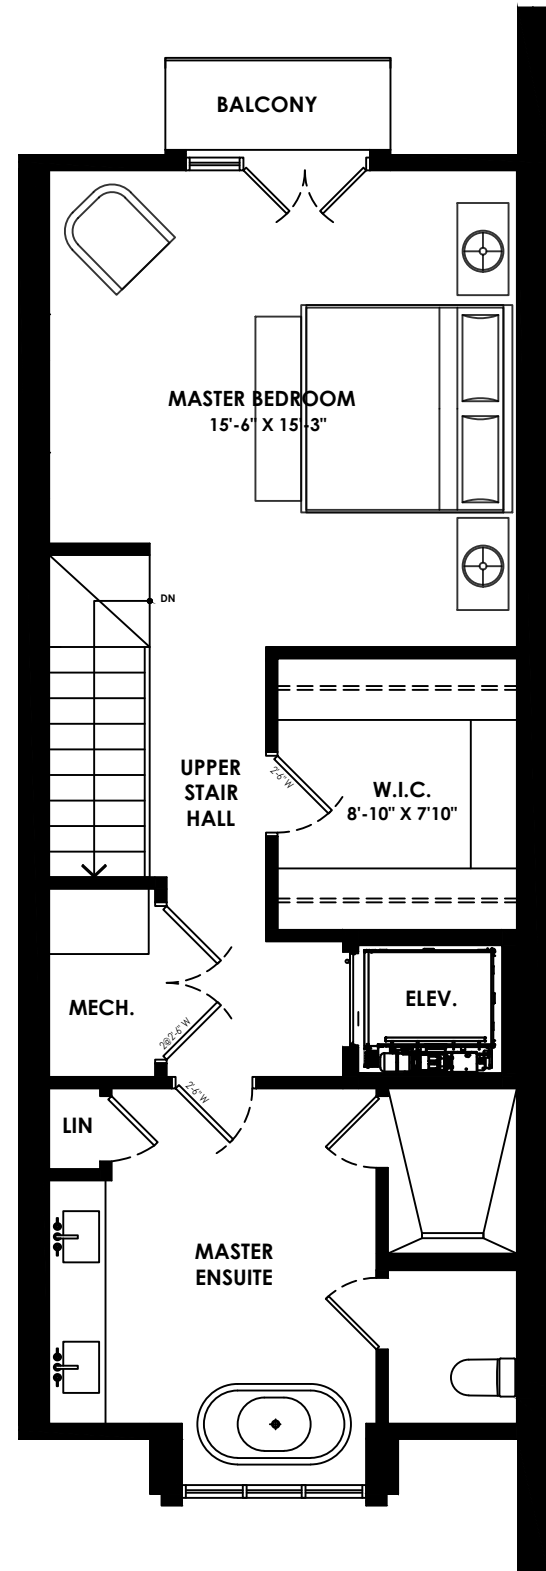


UNITS 3 & 5
 THIRD FLOOR PLAN
 GFA = 698 SF


SCALE 1:75

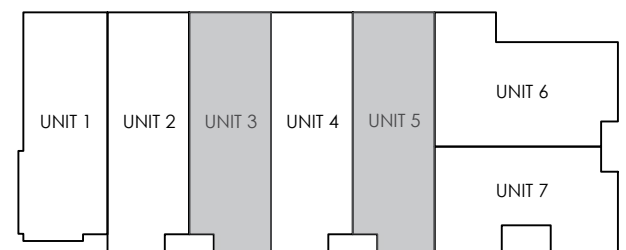


TOTAL UNIT GFA = 2575 SF

Disclaimer: Materials, specifications & floor plans are subject to change without notice. All renderings are artist's conceptions. All floor plans have approximate dimensions. Actual usable floor plan space may vary from the stated floor area.

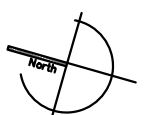

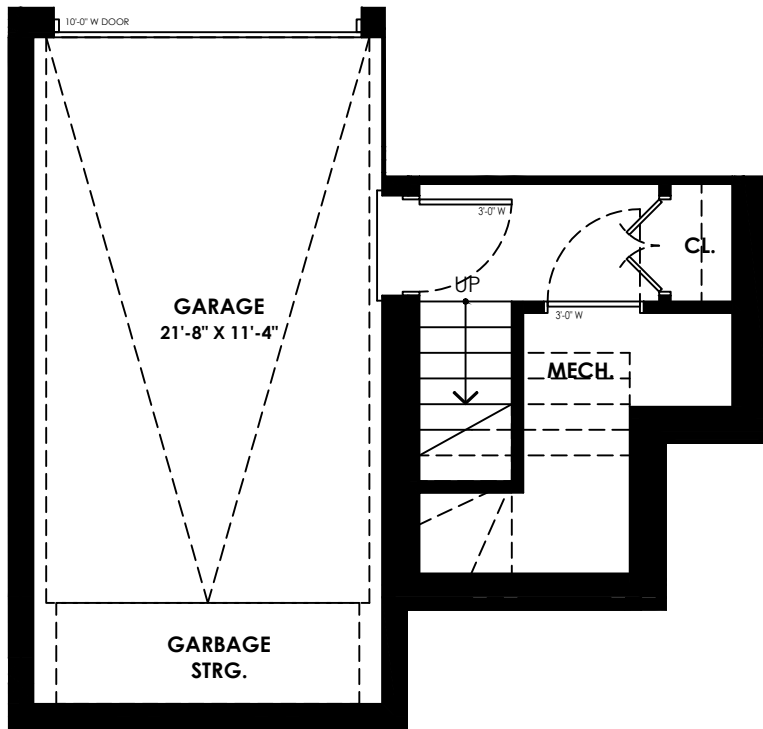


UNIT 6
 BASEMENT FLOOR PLAN
 GFA = 168 SF

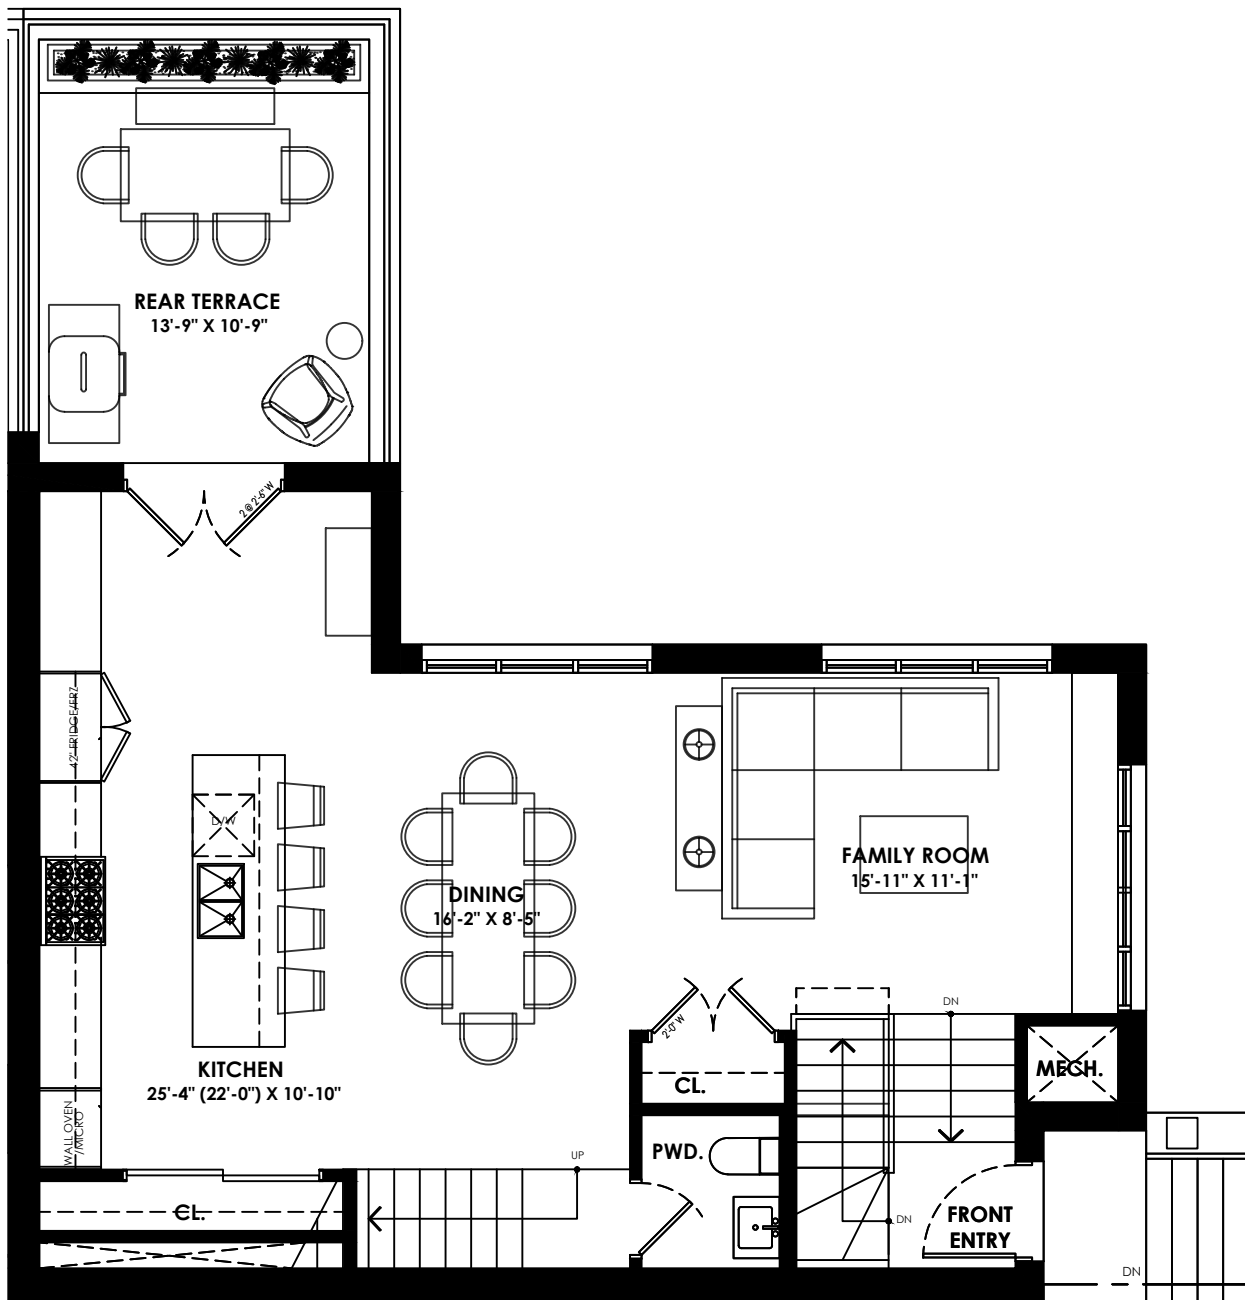


UNIT 6
 GROUND FLOOR PLAN
 GFA = 817 SF


SCALE 1:75

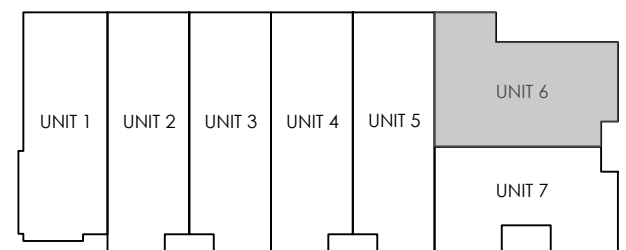


TOTAL UNIT GFA = 2498 SF

Disclaimer: Materials, specifications & floor plans are subject to change without notice. All renderings are artist's conceptions. All floor plans have approximate dimensions. Actual usable floor plan space may vary from the stated floor area.

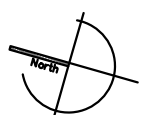

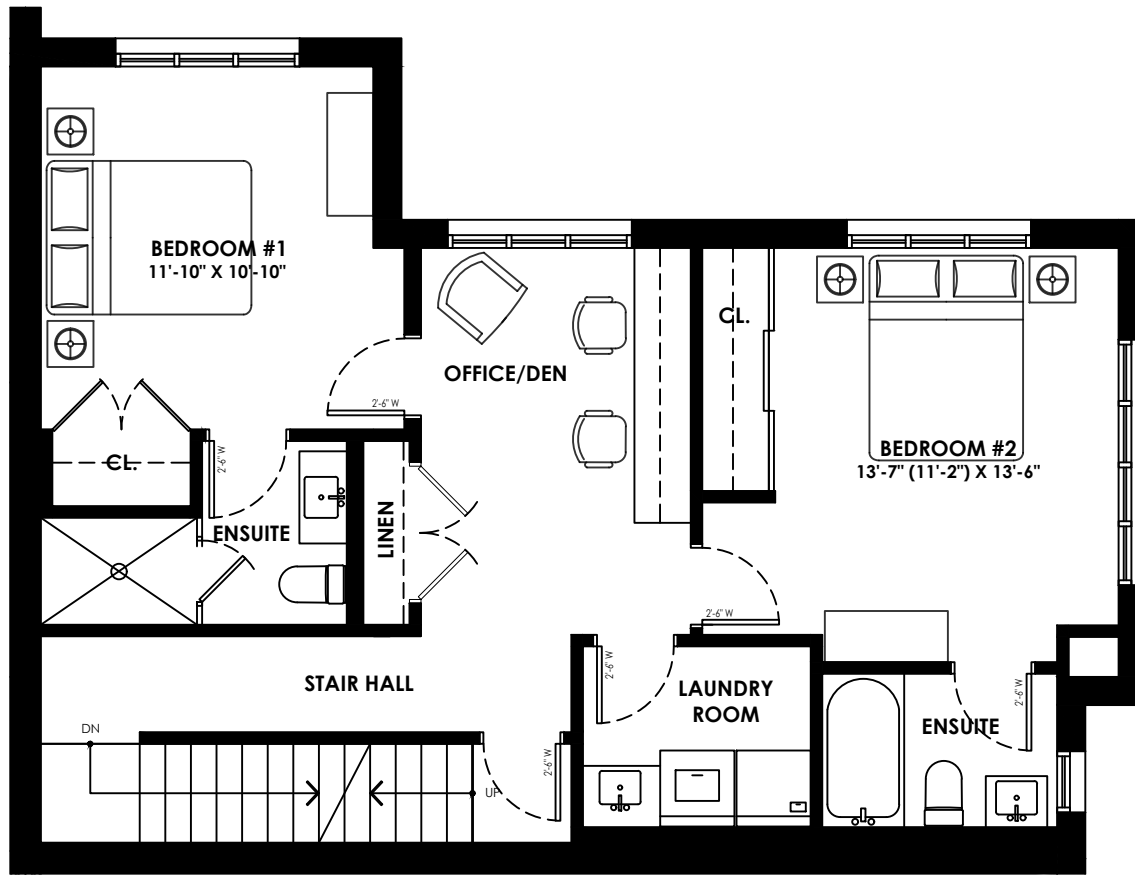


UNIT 6
SECOND FLOOR PLAN
GFA = 821 SF

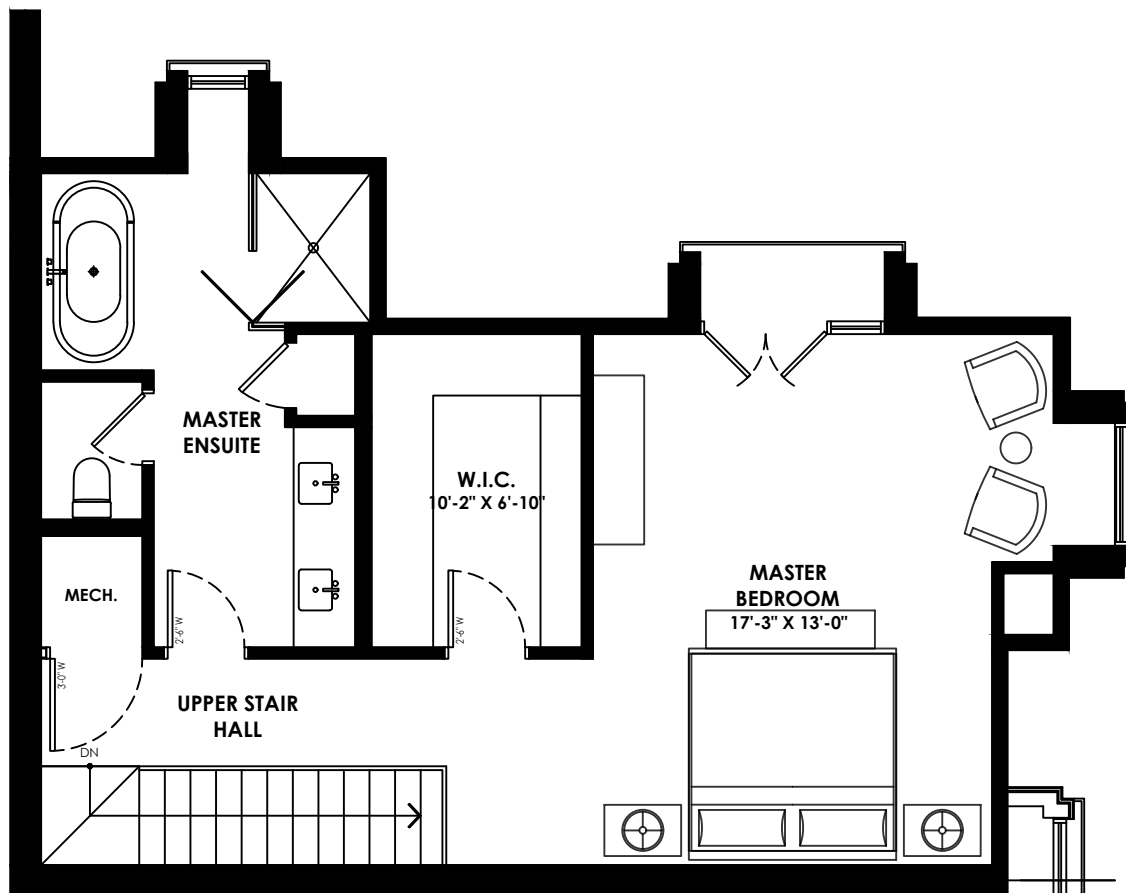


UNIT 6
THIRD FLOOR PLAN
GFA = 692 SF


SCALE 1:75

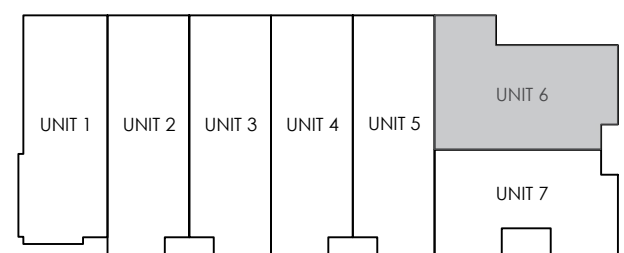

TOTAL UNIT GFA = 2498 SF


Disclaimer: Materials, specifications & floor plans are subject to change without notice. All renderings are artist's conceptions. All floor plans have approximate dimensions. Actual usable floor plan space may vary from the stated floor area.

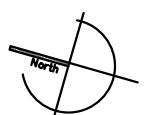

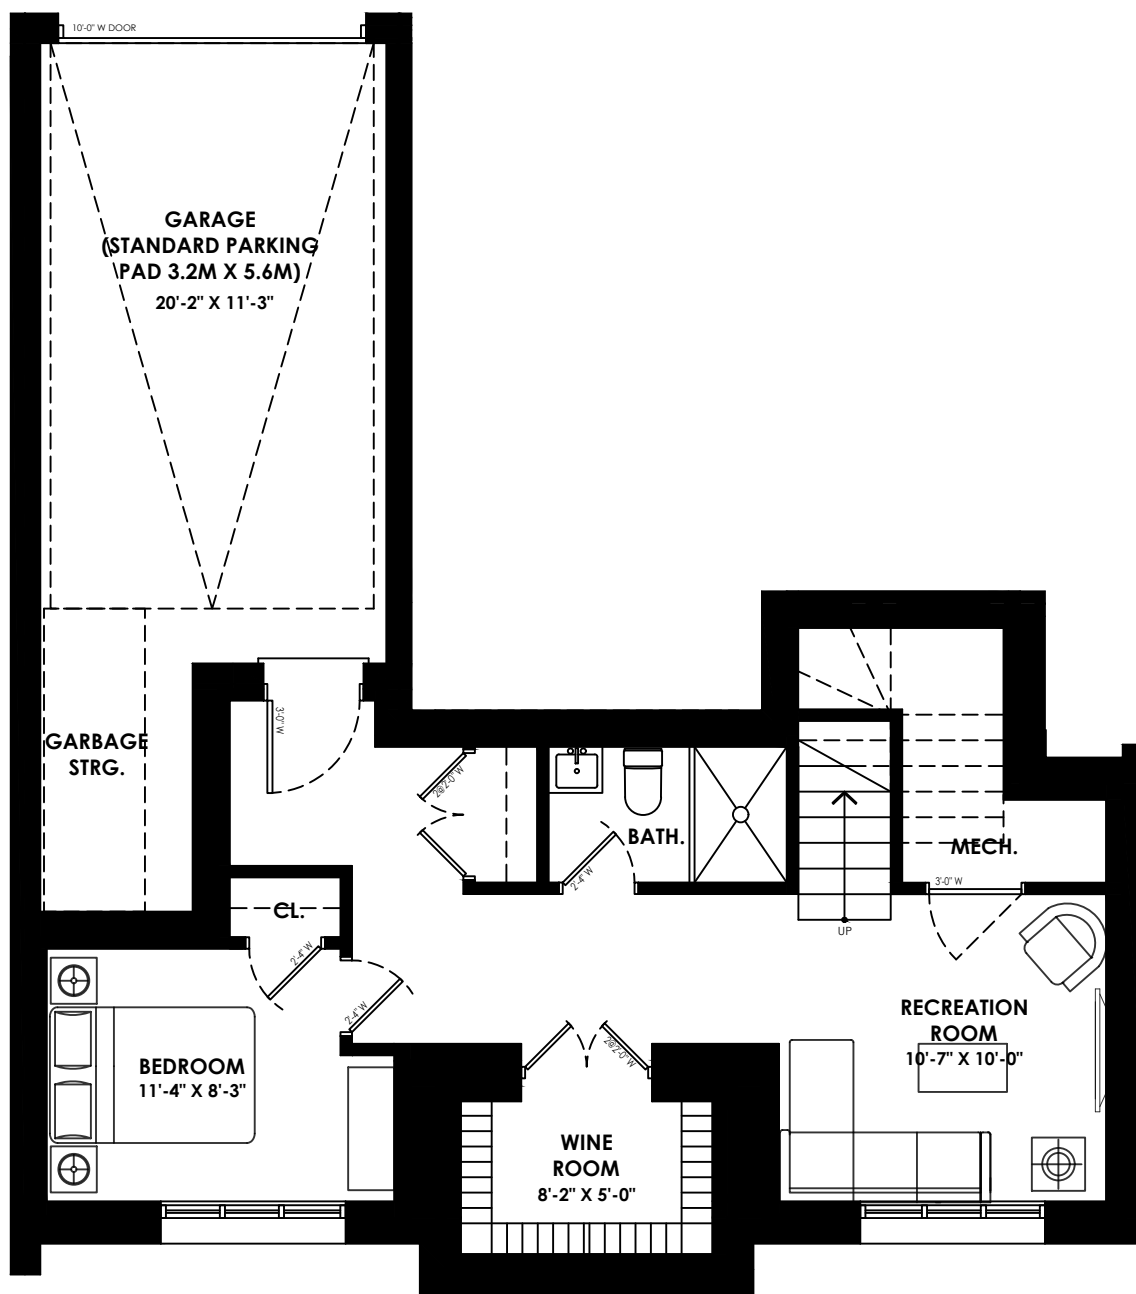


UNIT 7
 BASEMENT FLOOR PLAN
 GFA = 655 SF


SCALE 1:75

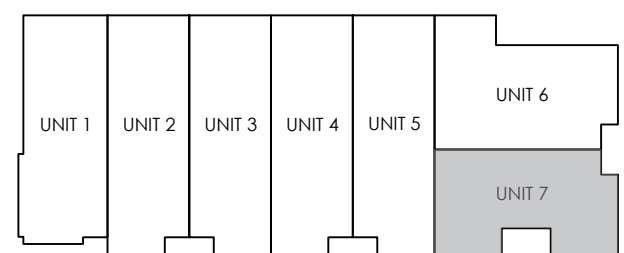

TOTAL UNIT GFA = 2714 SF


Disclaimer: Materials, specifications & floor plans are subject to change without notice. All renderings are artist's conceptions. All floor plans have approximate dimensions. Actual usable floor plan space may vary from the stated floor area.

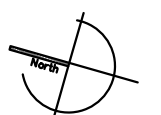

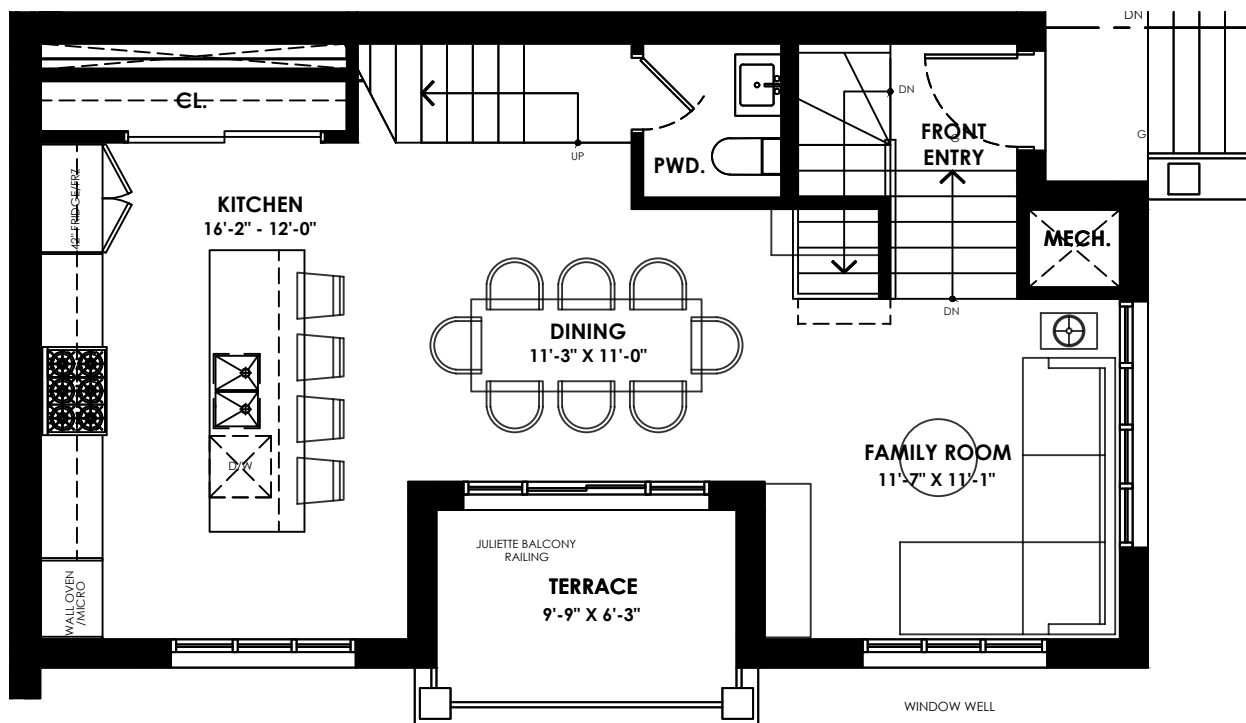


UNIT 7
 GROUND FLOOR PLAN
 GFA = 694 SF


SCALE 1:75

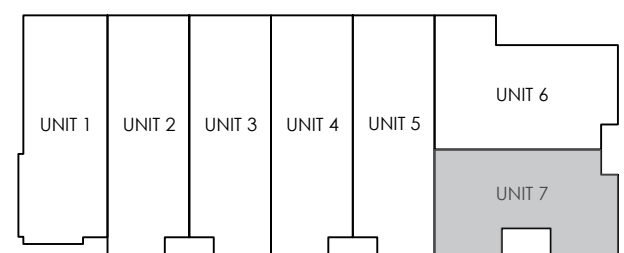


TOTAL UNIT GFA = 2714 SF

Disclaimer: Materials, specifications & floor plans are subject to change without notice. All renderings are artist's conceptions. All floor plans have approximate dimensions. Actual usable floor plan space may vary from the stated floor area.

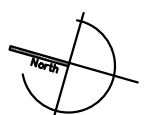

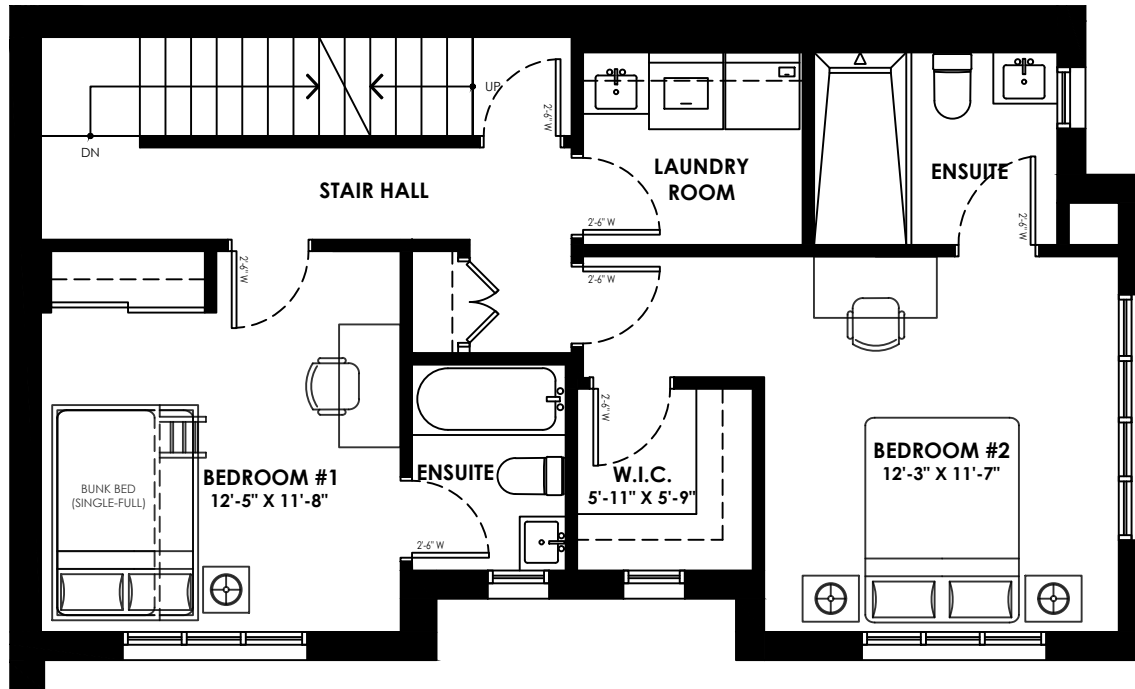


UNIT 7
 SECOND FLOOR PLAN
 GFA = 729 SF

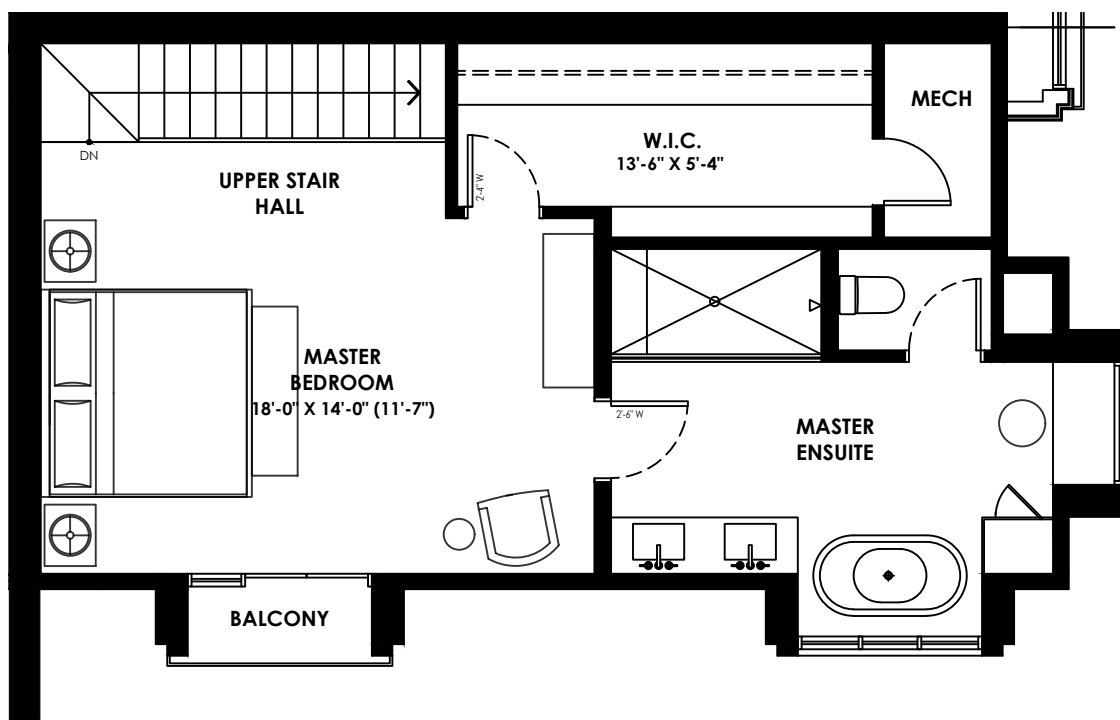

UNIT 7
 THIRD FLOOR PLAN
 GFA = 636 SF

SCALE 1:75

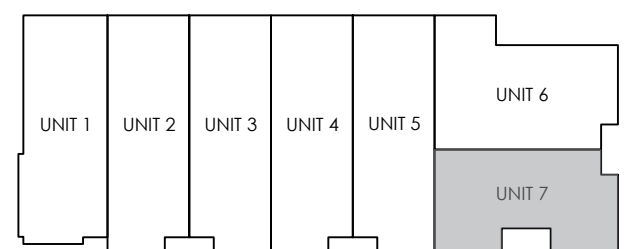

TOTAL UNIT GFA = 2714 SF

Disclaimer: Materials, specifications & floor plans are subject to change without notice. All renderings are artist's conceptions. All floor plans have approximate dimensions. Actual usable floor plan space may vary from the stated floor area.

