


LIMITED COMMON AREA							
UNIT NO.	PARKING/STORAGE SPACE NO.	UNIT NO.	PARKING/STORAGE SPACE NO.	UNIT NO.	PARKING/STORAGE SPACE NO.	UNIT NO.	PARKING/STORAGE SPACE NO.
101	3	201	71	301	6	LIMITED COMMON AREA ASSIGNED TO UNIT 110	2
102	5	202	4	302	68	LIMITED COMMON AREA ASSIGNED TO UNIT 110	12
103	73	203	70	303	1	LIMITED COMMON AREA ASSIGNED TO UNIT 110	72
104	61	204	67	304	62	LIMITED COMMON AREA ASSIGNED TO UNIT 110	69
105	9	205	8	305	7	LIMITED COMMON AREA ASSIGNED TO UNIT 110	65
106	10	206	66	306	63	LIMITED COMMON AREA ASSIGNED TO UNIT 110	50
107	11	207	13	307	60	LIMITED COMMON AREA ASSIGNED TO UNIT 110	49
108	16	208	64	308	59	LIMITED COMMON AREA ASSIGNED TO UNIT 110	43
109	17	209	15	309	14	LIMITED COMMON AREA ASSIGNED TO UNIT 110	29
110	37	210	42	310	28	LIMITED COMMON AREA ASSIGNED TO UNIT 110	22
111	36	211	34	311	30	LIMITED COMMON AREA ASSIGNED TO UNIT 110	18
112	38	212	27	312	52	LIMITED COMMON AREA ASSIGNED TO UNIT 110	74
113	31	213	44	313	45	LIMITED COMMON AREA ASSIGNED TO UNIT 110	75
114	40	214	47	314	25	LIMITED COMMON AREA ASSIGNED TO UNIT 110	76
115	26	215	21	315	53		
116	41	216	23	316	46		
117	33	217	24	317	39		
118	32	218	48	318	54		
119	55	219	20	319	58		
120	56	220	51	320	35		
		221	57	321	19		

THE UNDERSIGNED HEREBY CERTIFIES THAT:
 THE PLAN IS ACCURATE AND COMPLIES WITH THE PROVISIONS
 OF NH RSA 356-B:20 (II) AS AMENDED IN ALL RESPECTS.
 THE CONSTRUCTION OF THE BUILDING IS SUBSTANTIALLY COMPLETE.

[Signature]
 SIGNATURE

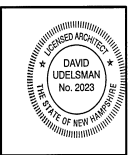

U UDELSMAN ASSOCIATES
 ARCHITECTURE-PLANNING-DESIGN

161 FEDERAL HILL ROAD
 HOLLIS, NEW HAMPSHIRE 03049
 603-463-6960 FAX 463-6961

PROJECT: **RIVERWALK AT BEDFORD CONDOMINIUM**
THE GREAT HOME
 BEDFORD, NEW HAMPSHIRE

SUBJECT: **GARAGE LEVEL PLAN**


SCALE: 1/16" = 1'-0" DATE: 11/13/06

SHEET NO.: **A1**
 0227

35117 185


Folder

80-2 Hd Sl AON 5002 4060809

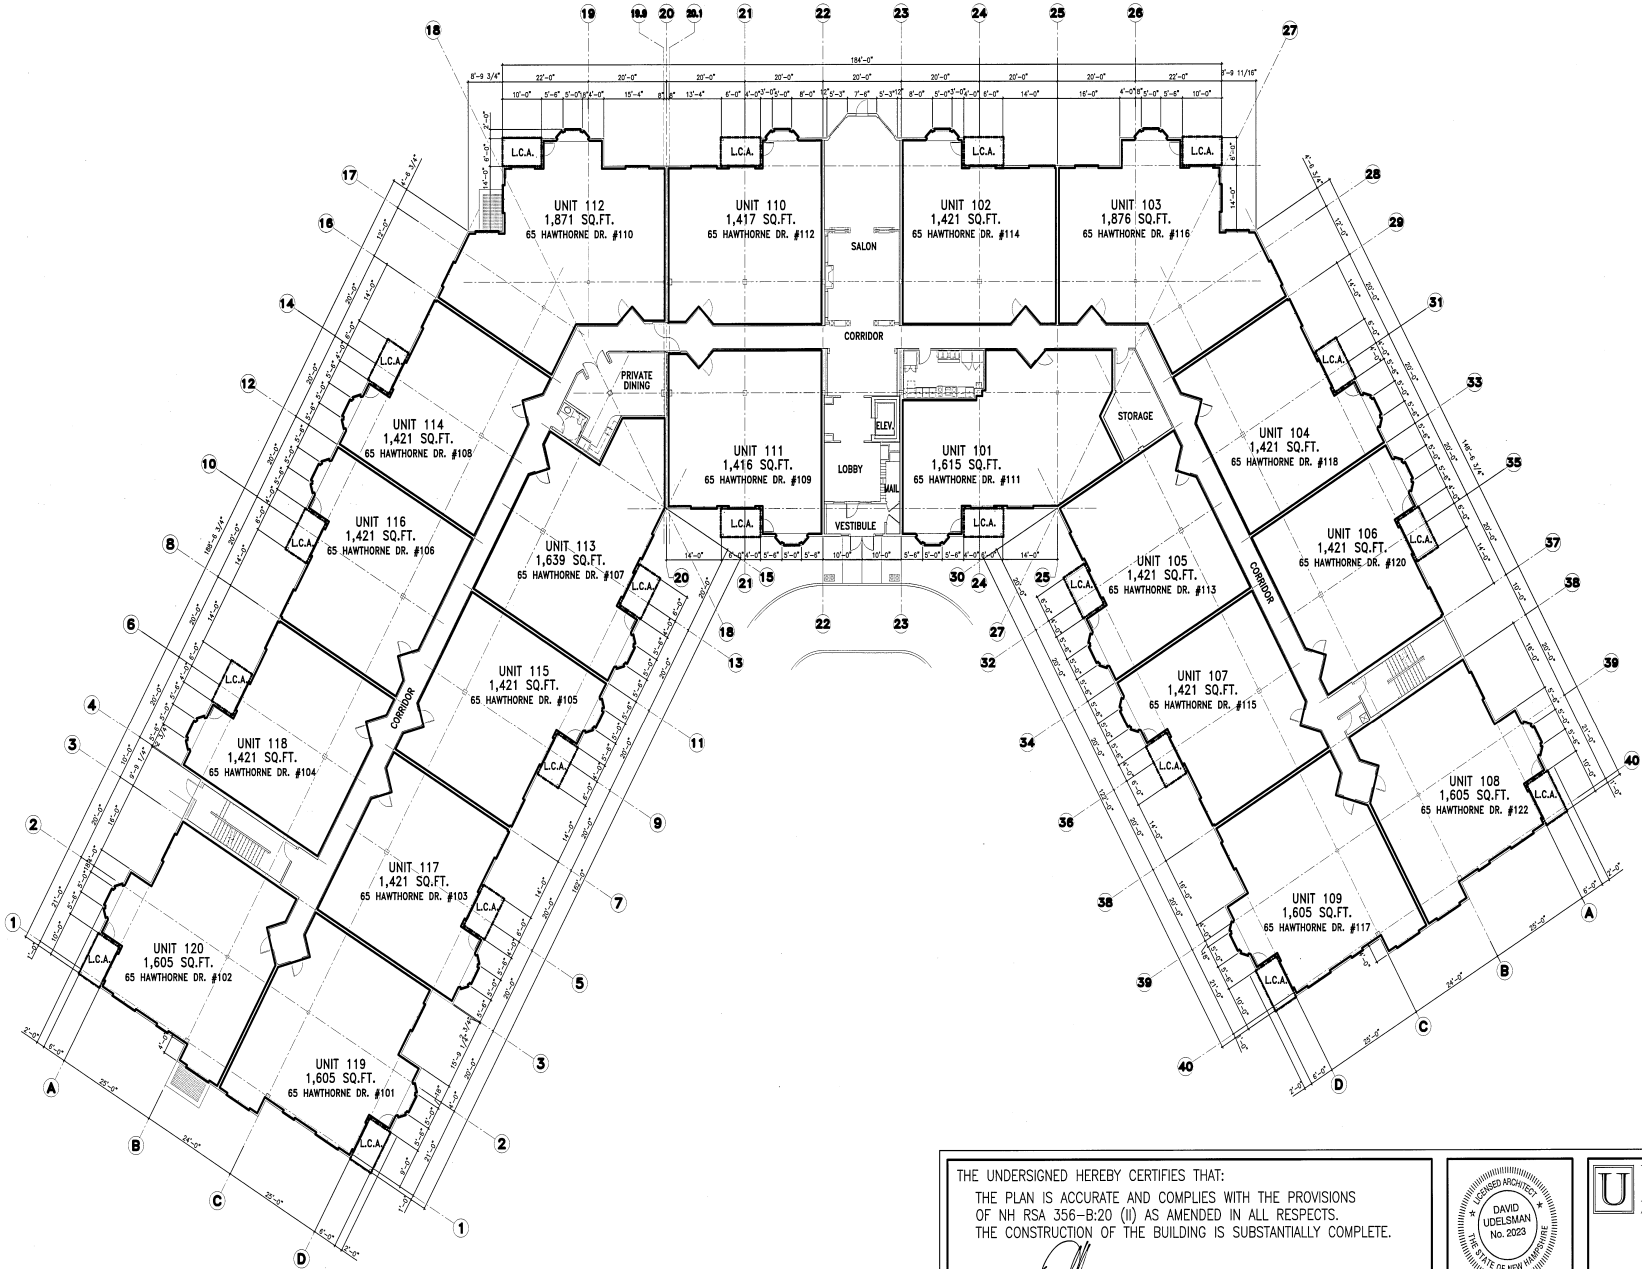

THE UNDERSIGNED HEREBY CERTIFIES THAT:
 THE PLAN IS ACCURATE AND COMPLIES WITH THE PROVISIONS
 OF NH RSA 356-B:20 (I) AS AMENDED IN ALL RESPECTS.
 THE CONSTRUCTION OF THE BUILDING IS SUBSTANTIALLY COMPLETE.

David Udelman
 SIGNATURE

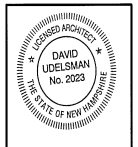

U UDELSMAN
 ASSOCIATES
 ARCHITECTURE-PLANNING-DESIGN

161 FEDERAL HILL ROAD
 HOLLIS, NEW HAMPSHIRE 03049
 603-465-6960 FAX 465-6961


PROJECT: RIVERWALK AT BEDFORD CONDOMINIUM
 THE GREAT HOME
 BEDFORD, NEW HAMPSHIRE

SUBJECT: FIRST FLOOR PLAN

SCALE: 1/16" = 1'-0" DATE: 11/13/06


SHEET NO:
A2
 0227

35117 2 of 5 *Spalden*

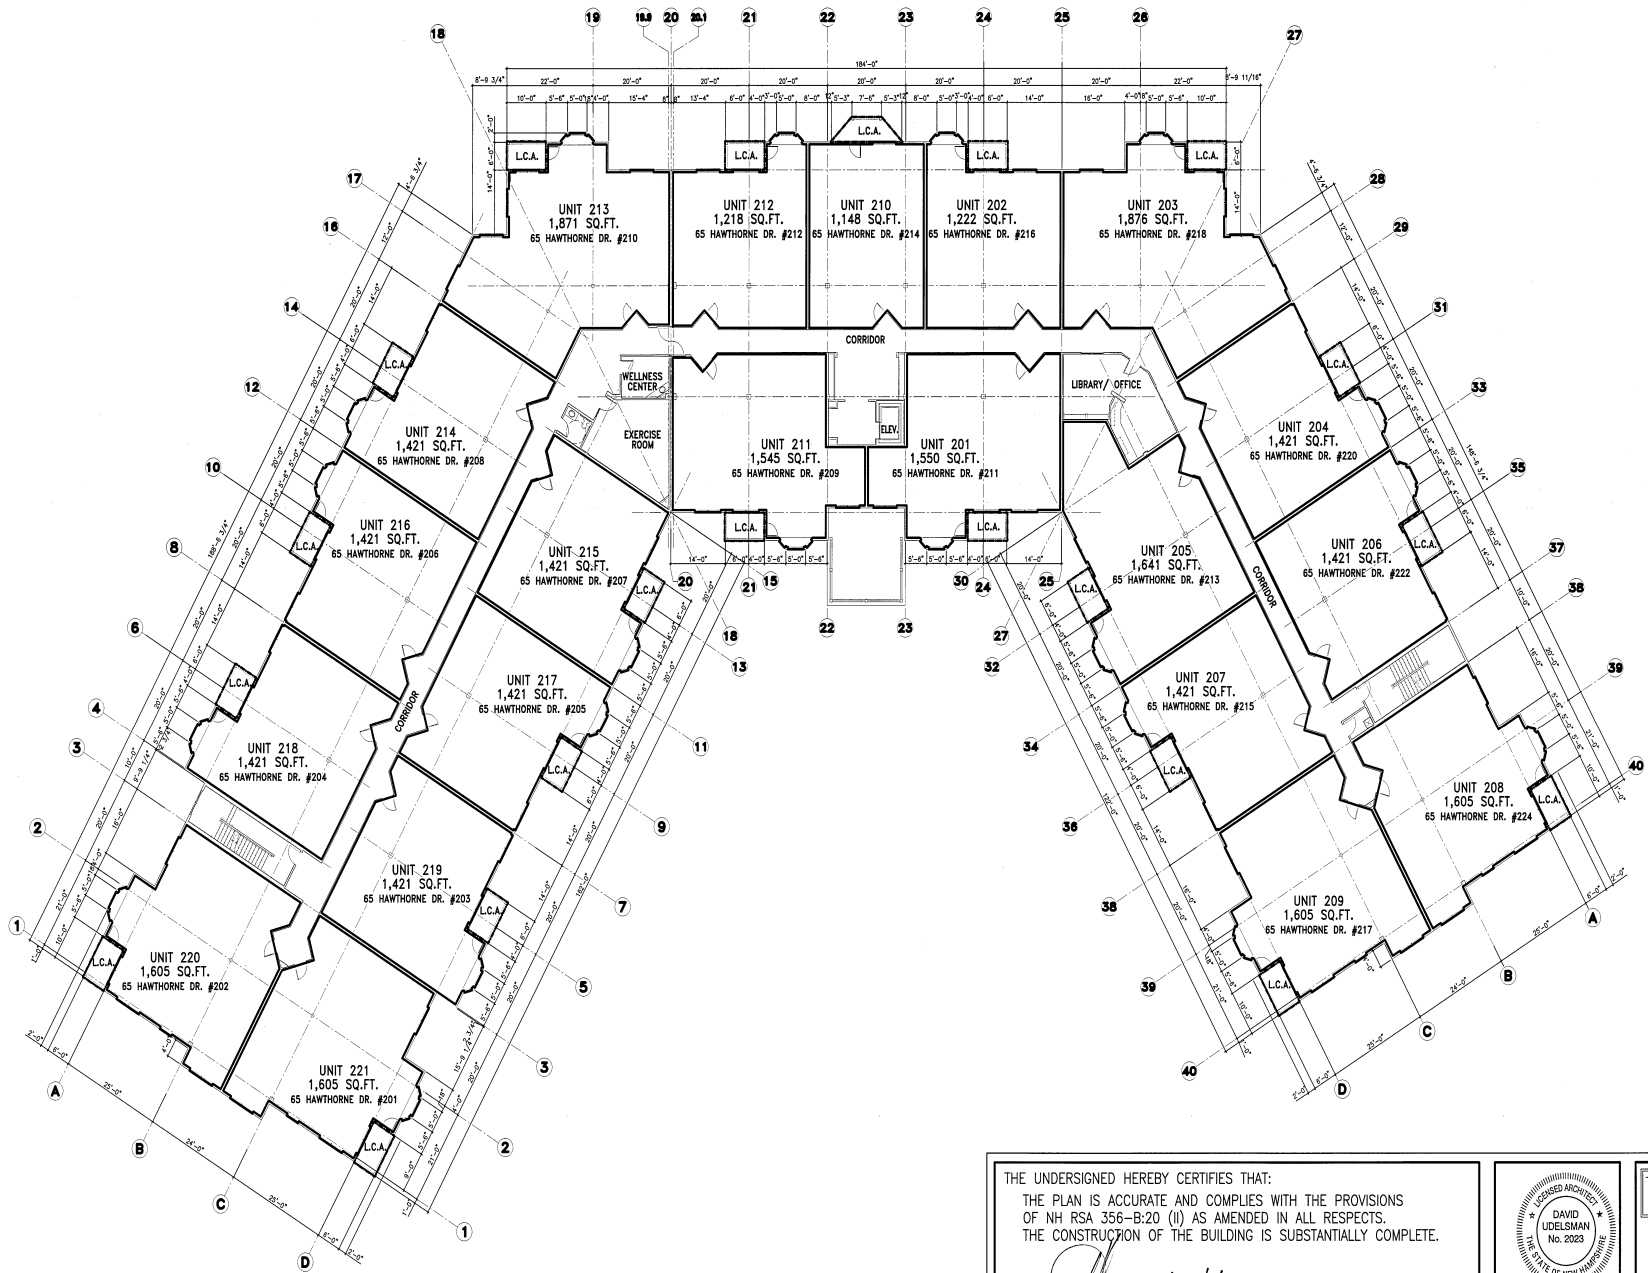

THE UNDERSIGNED HEREBY CERTIFIES THAT:
 THE PLAN IS ACCURATE AND COMPLIES WITH THE PROVISIONS
 OF NH RSA 356-B:20 (I) AS AMENDED IN ALL RESPECTS.
 THE CONSTRUCTION OF THE BUILDING IS SUBSTANTIALLY COMPLETE.

[Signature] 11/13/06
 SIGNATURE

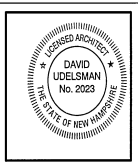

UDELSMAN
 ASSOCIATES
 ARCHITECTURE-PLANNING-DESIGN

161 FEDERAL HILL ROAD
 HOLLIS, NEW HAMPSHIRE 03049
 603-465-6960 FAX 465-6961

PROJECT: RIVERWALK AT BEDFORD CONDOMINIUM
 THE GREAT HOME NEW HAMPSHIRE


BEDFORD, NEW HAMPSHIRE

SUBJECT: SECOND FLOOR PLAN

SCALE: 1/16" = 1'-0" DATE: 11/13/06

SHEET NO:
A3
 0227

#35117 345 Folder

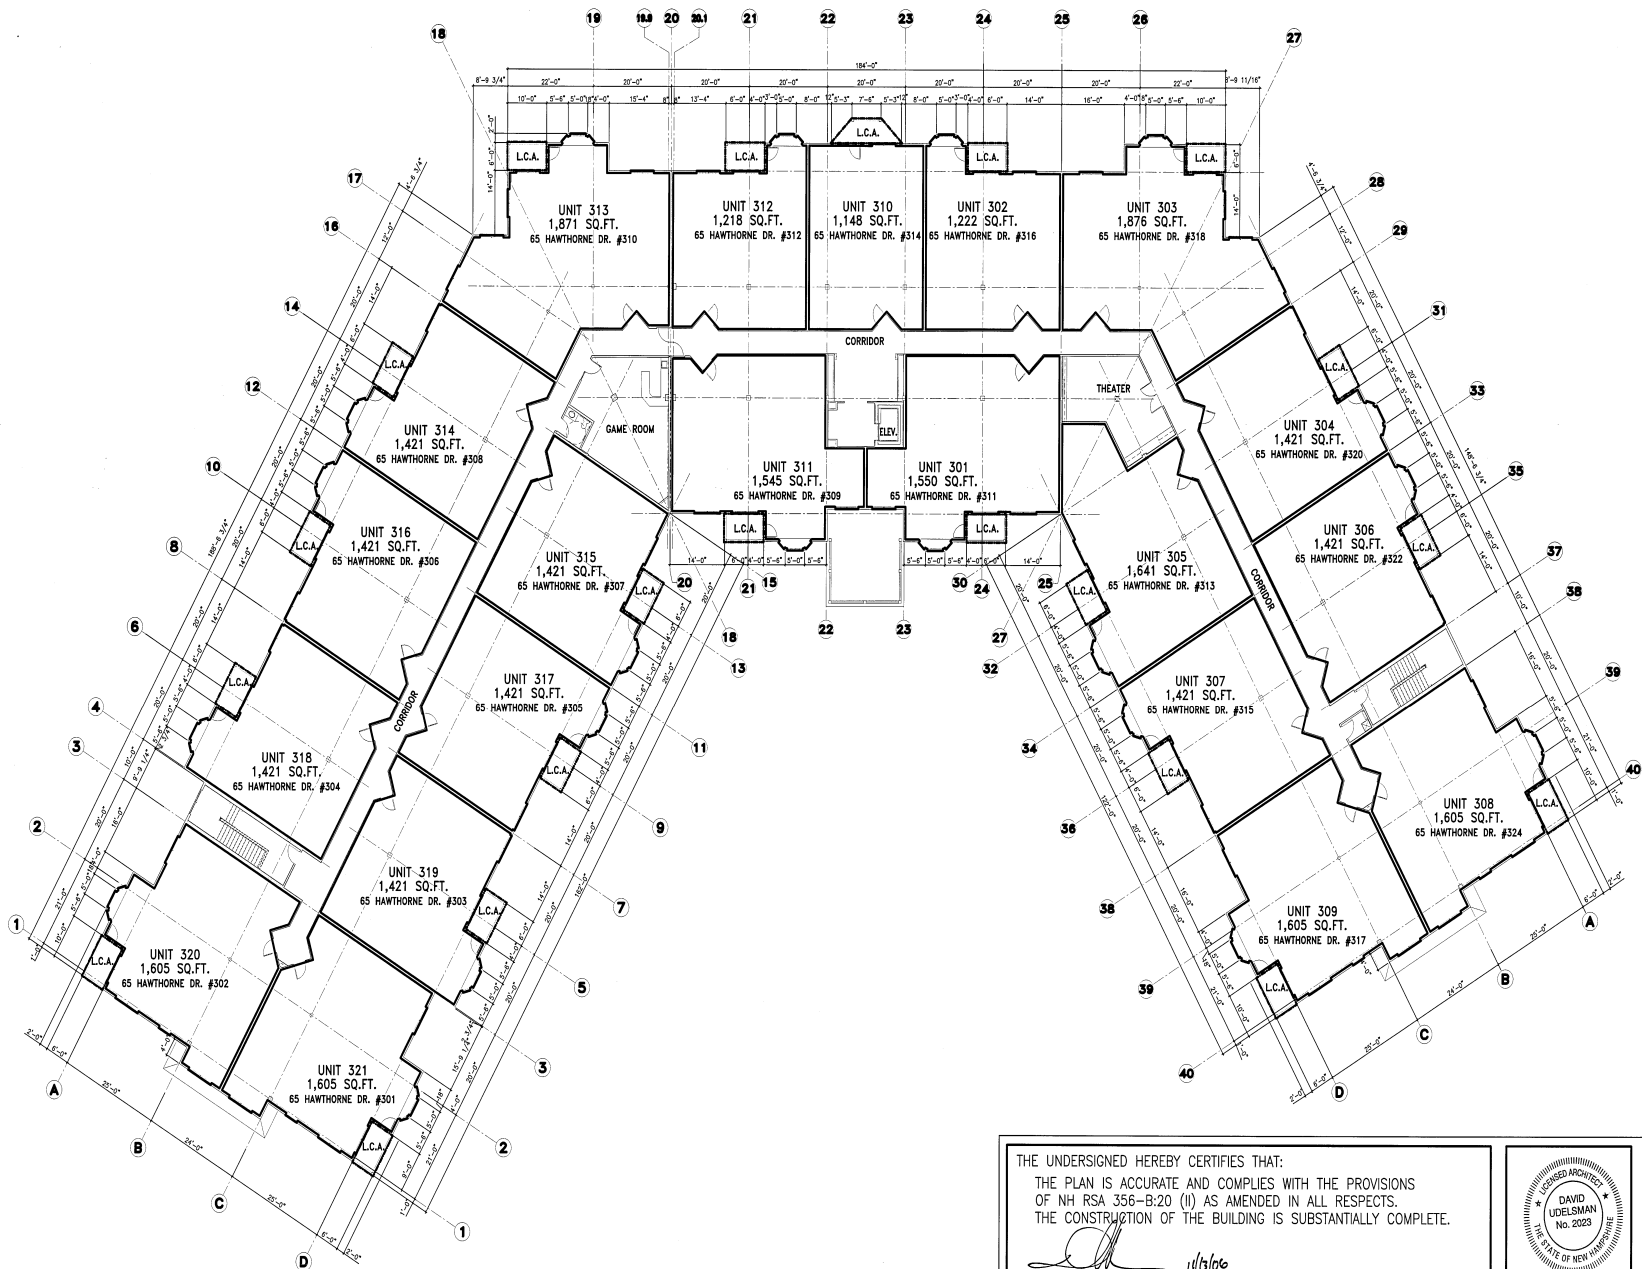

THE UNDERSIGNED HEREBY CERTIFIES THAT:
 THE PLAN IS ACCURATE AND COMPLIES WITH THE PROVISIONS
 OF NH RSA 356-B:20 (I) AS AMENDED IN ALL RESPECTS.
 THE CONSTRUCTION OF THE BUILDING IS SUBSTANTIALLY COMPLETE.

[Signature] 11/13/06
 SIGNATURE



UDELSMAN
 ASSOCIATES
 ARCHITECTURE-PLANNING-DESIGN

161 FEDERAL HILL ROAD
 HOLLIS, NEW HAMPSHIRE 03049
 603-465-6960 FAX 465-6961

PROJECT: RIVERWALK AT BEDFORD CONDOMINIUM
 THE GREAT HOME
 BEDFORD, NEW HAMPSHIRE


SUBJECT: THIRD FLOOR PLAN

SCALE: 1/16" = 1'-0"

DATE: 11/13/06

SHEET NO:
A4
 0227

#35117 485 *Folden*

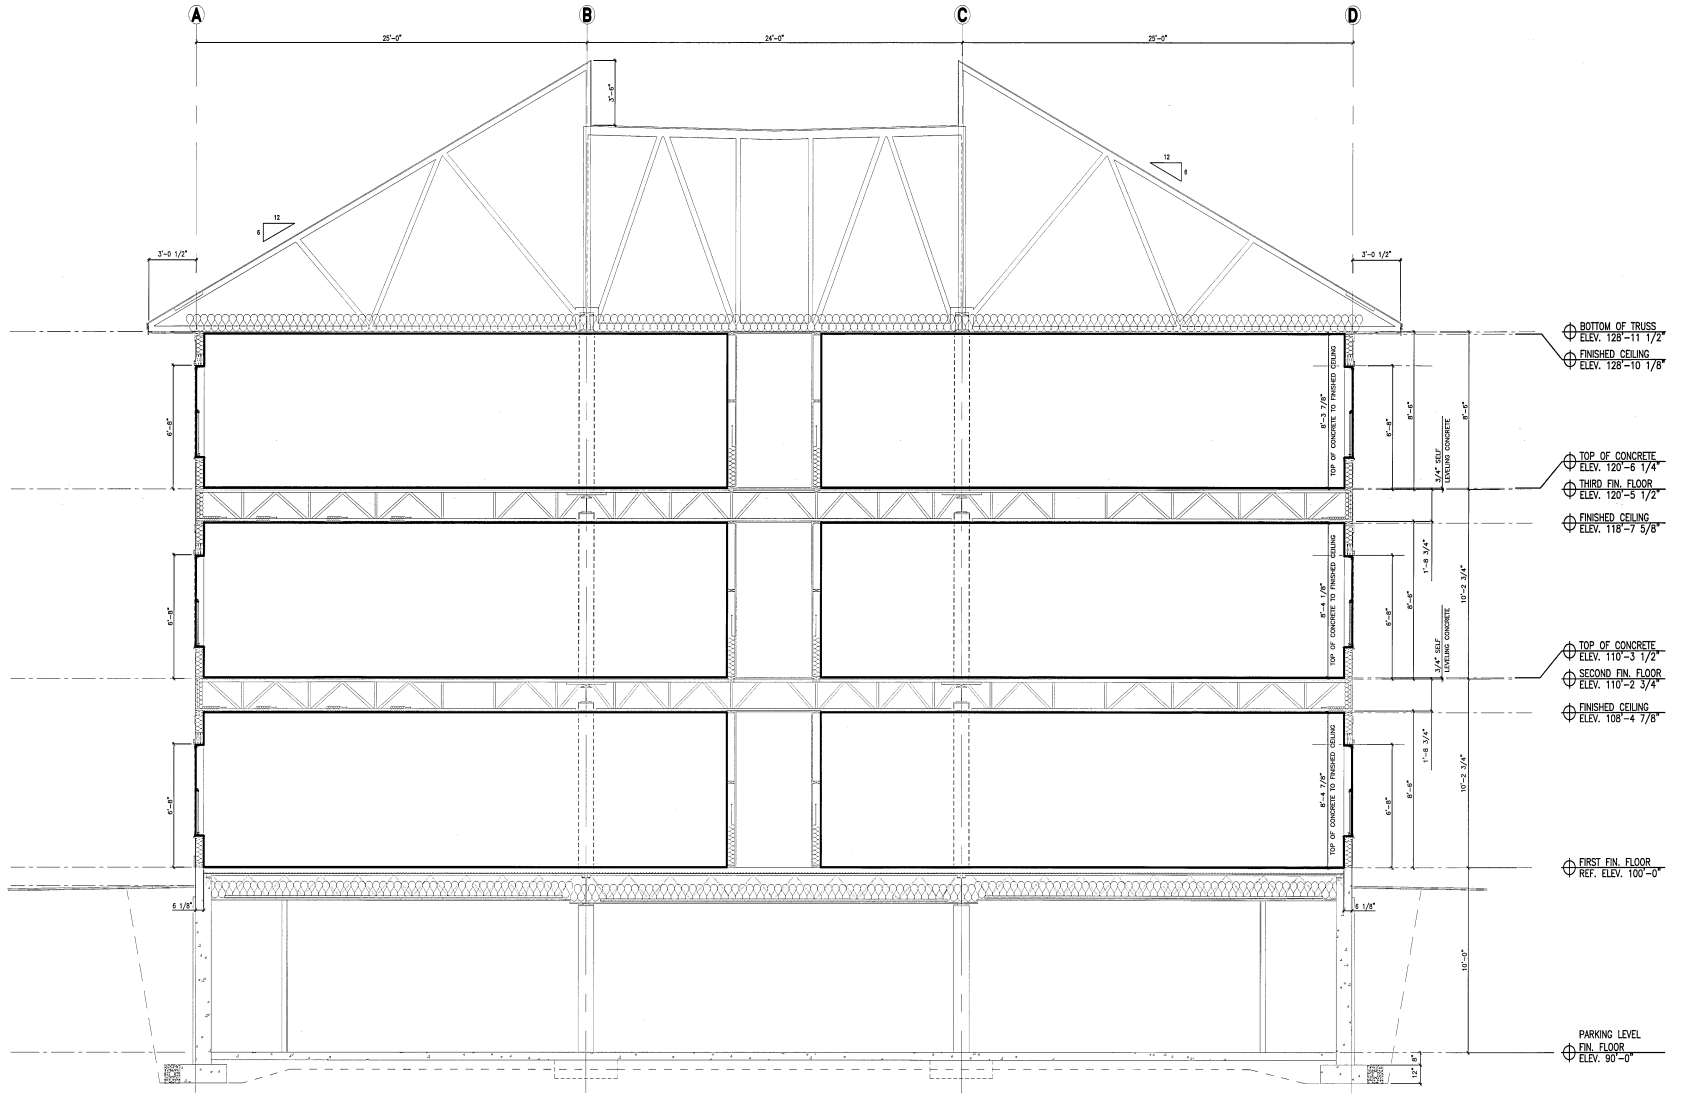

THE UNDERSIGNED HEREBY CERTIFIES THAT: THE PLAN IS ACCURATE AND COMPLIES WITH THE PROVISIONS OF NH RSA 356-B:20 (I) AS AMENDED IN ALL RESPECTS. THE CONSTRUCTION OF THE BUILDING IS SUBSTANTIALLY COMPLETE.			 UDELSMAN ASSOCIATES ARCHITECTURE-PLANNING-DESIGN 161 FEDERAL HILL ROAD FOLLIS, NEW HAMPSHIRE 03049 603-463-6960 FAX 463-6961
SIGNATURE <i>[Signature]</i> 11/13/06			
PROJECT:	RIVERWALK AT BEDFORD CONDOMINIUM THE GREAT HOME		SHEET NO.:
BEDFORD,	NEW HAMPSHIRE		A5
SUBJECT:	SECTION		
SCALE 1/4" = 1'-0"	DATE:	11/13/06	0227

#35117 5 of 5 Folder