



IVESTER JACKSON
BLACKSTREAM

CHRISTIE'S
INTERNATIONAL REAL ESTATE


42 Towering Oaks Way
Asheville, NC 28805

**Total Finished Area:
4,468 Square Feet**

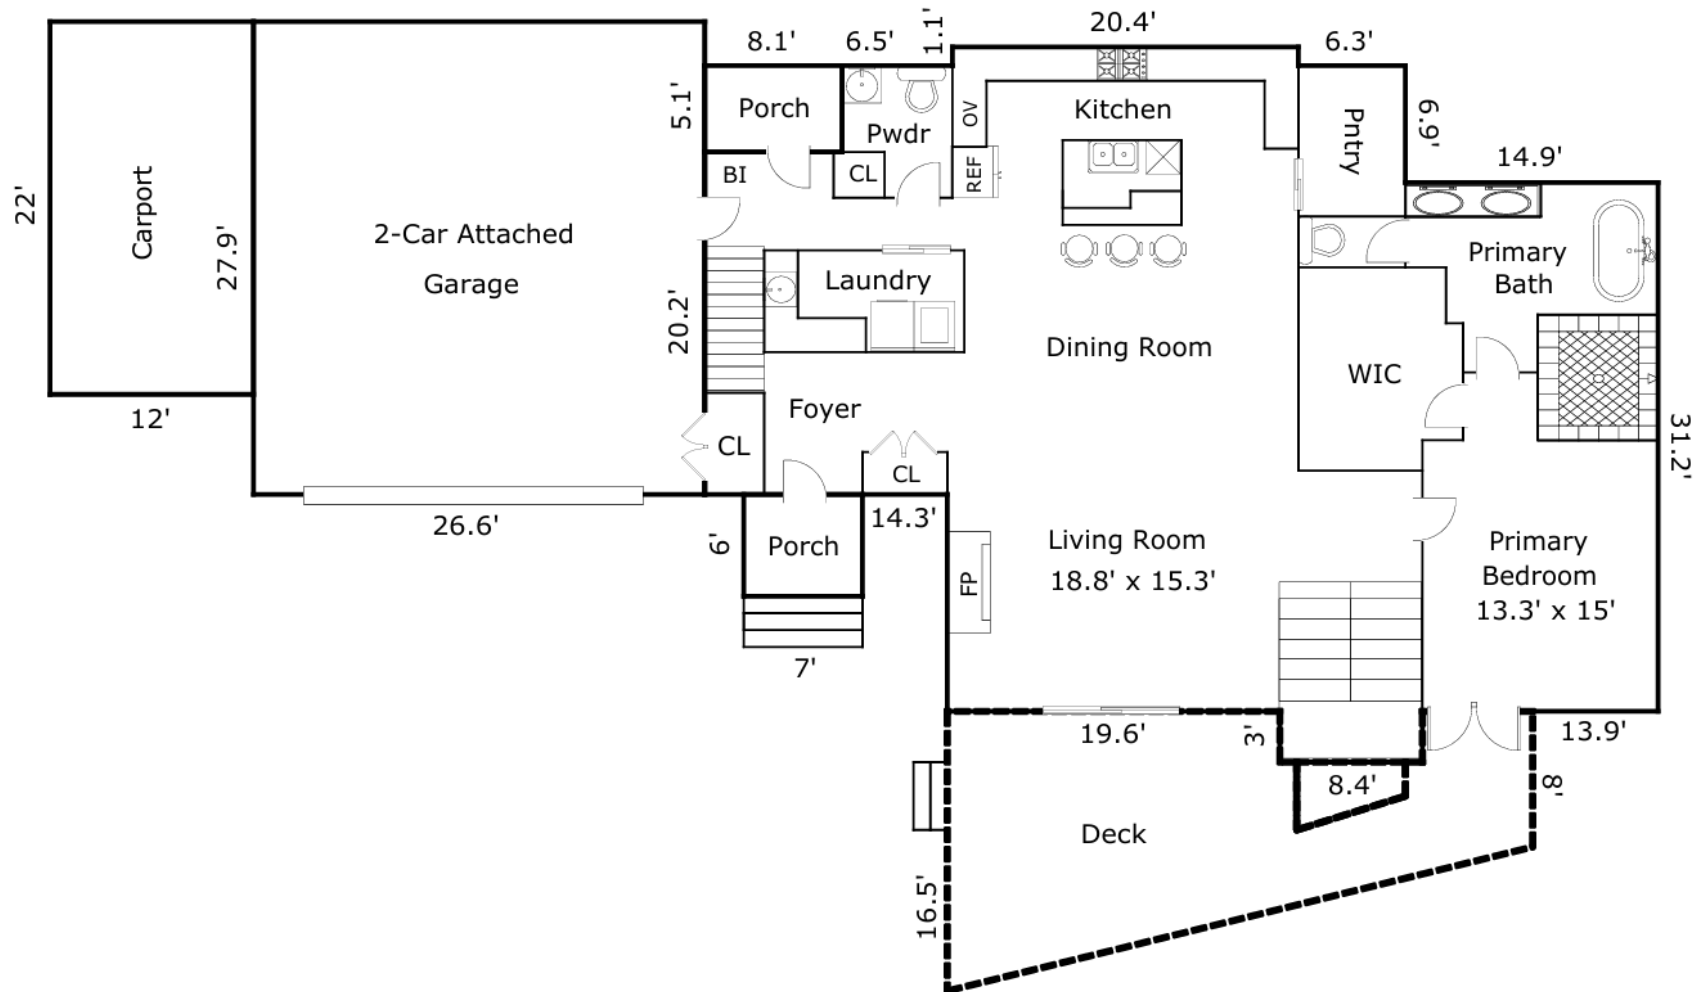

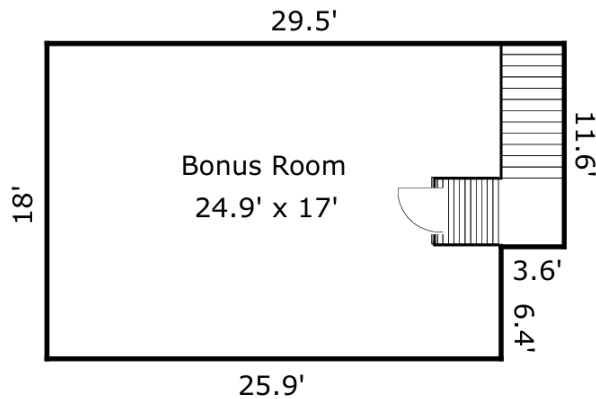

Upper Level (over Garage)

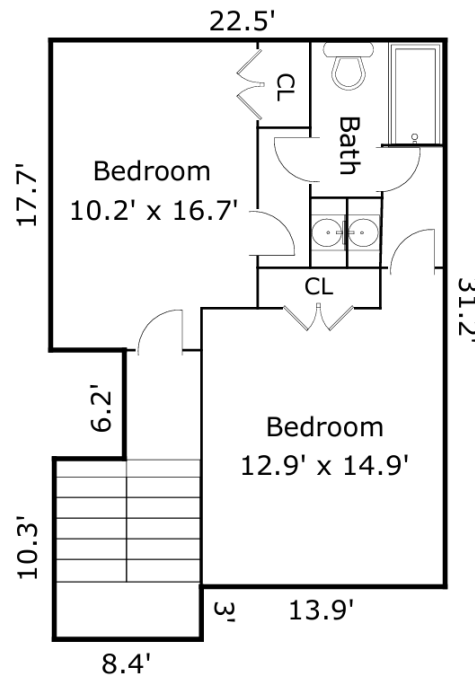

Upper Level

42 Towering Oaks Way

Asheville, NC 28805

**Above Grade Finished/HLA:
3,069 Square Feet**

Main Level: 1,862 sf
Second Level: 1,207 sf

1,399 SF Finished Basement


**742 SF Garage
264 SF Carport**

Maggie Friedline

maggie.appraise@gmail.com

Drawing is not to scale

For Marketing Purposes Only

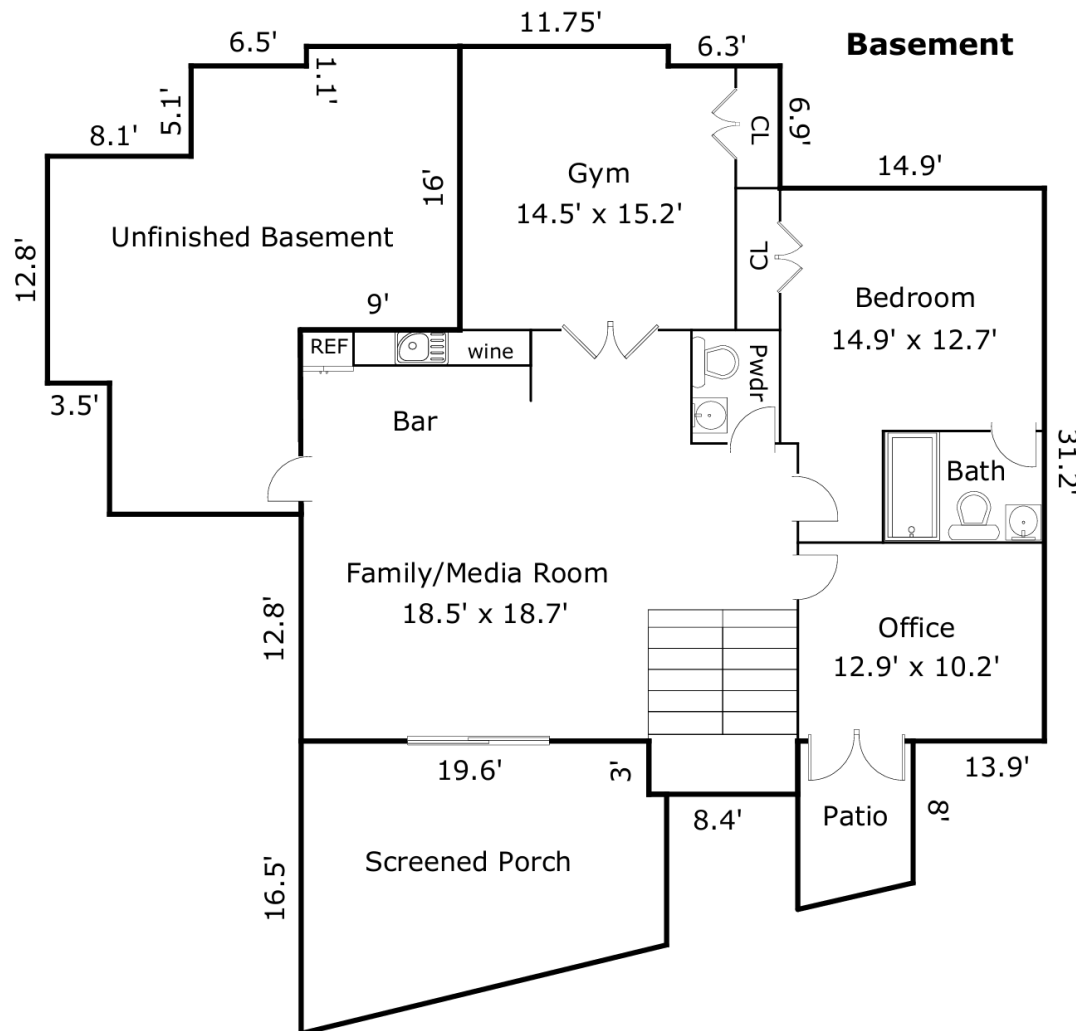

42 Towering Oaks Way
Asheville, NC 28805

Above Grade Finished/HLA:
3,069 Square Feet

Main Level: 1,862 sf
Second Level: 1,207 sf

1,399 SF Finished Basement

742 SF Garage
264 SF Carport

Maggie Friedline

maggie.appraise@gmail.com

Drawing is not to scale
For Marketing Purposes Only