


RIGHT ELEVATION



LEFT ELEVATION

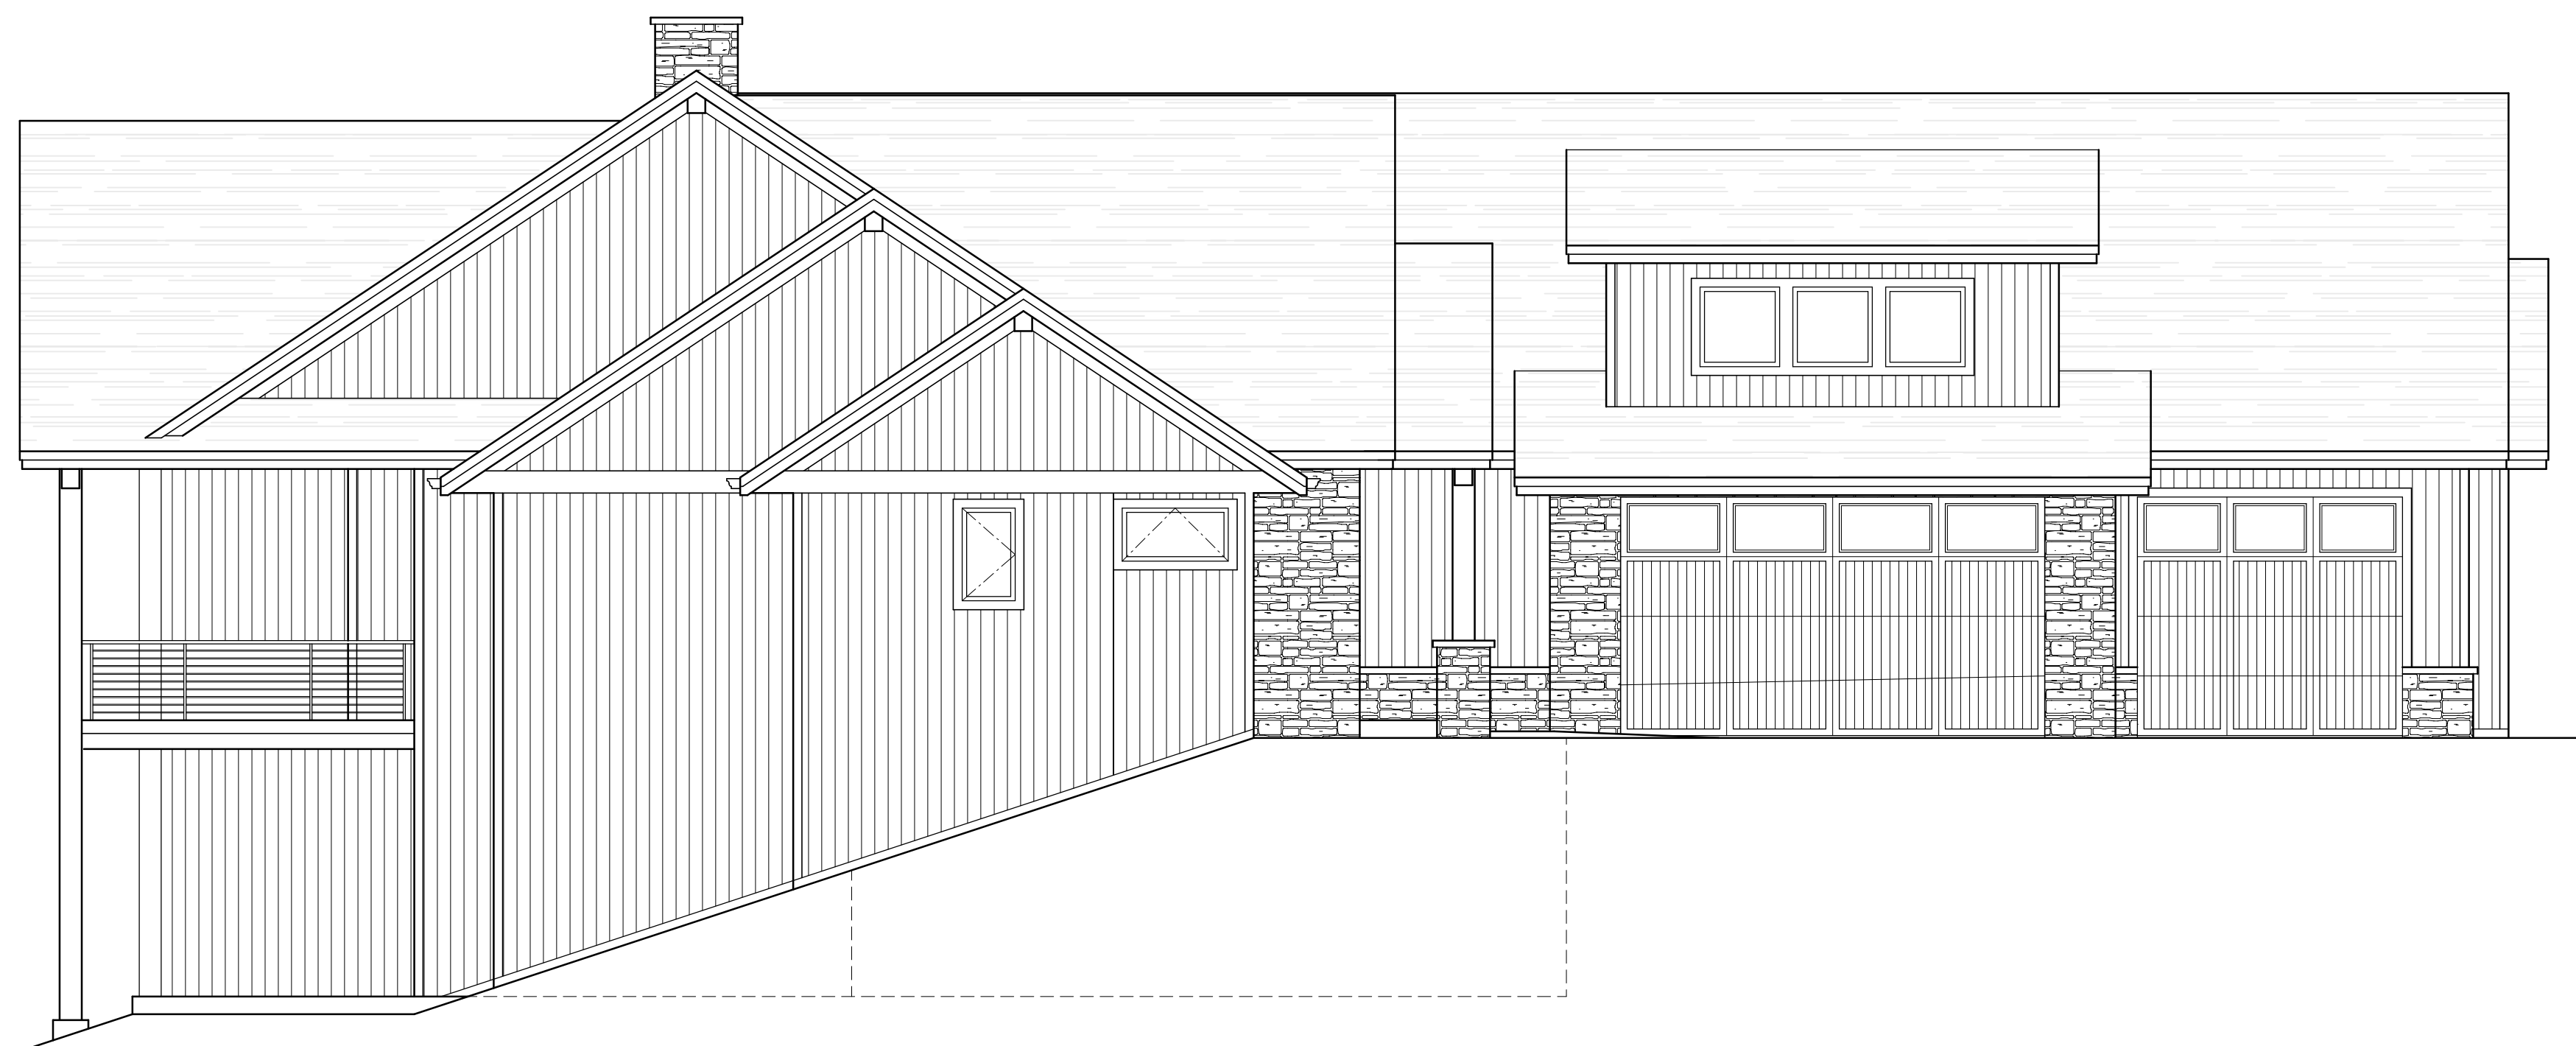

**"CEDAR CREEK" MODEL
EXTERIOR ELEVATIONS**