

Sales Associate: Bobbi Prescott, License# 603372
Broker of Record: Sandy Olson, License# 527089

Team Office: 6 W Main Street, Middletown, MD 21769
Main Office: 5202 Presidents Court #310, Frederick, MD 21703

Disclosure Package:

**5661 Crabapple Drive
Frederick, Maryland 21703**



Download these docs from here

- Listing Brokers Offer of Compensation
- Frederick County Property Report
- Plat
- Aerial lot lines from public records
- SDAT Record
- Current Tax Bill
- Inclusion & Exclusions Addenda
- Maryland Residential Property Disclosure and Disclaimer Statement
- Homeowners Insurance Disclosure
- General Addendum - Appraisal Order Timeline
- Maryland Homeowner Association Act Notice to Buyer
- Maryland Homeowner Act Disclosure to Buyer & Transmittal of Documents
- Notice to Buyer & Seller of Buyer's Rights & Seller's Obligations
- Frederick County Notices and Disclosures
- MLS Errors Disclosure Statement
- Consent for Dual Agency
- Notification of Dual Agency Within a Team
- Affiliated Business Disclosure

PLEASE LEAVE THIS COPY AT THE PROPERTY

- these documents are available online, on the property website and in the MLS -



LISTING BROKER'S OFFER OF COOPERATIVE COMPENSATION

(This form shall not be uploaded to the Multiple Listing Service)

Seller(s): Gordon Heim

Listing Broker: RE/MAX Results

Property Address: 5661 Crabapple Drive, Frederick, MD 21703

This agreement serves as confirmation of the cooperative compensation offered by Listing Broker to Buyer Brokers or Subagents in relation to the sale of the property noted above. The Listing Broker shall pay the cooperative compensation to a Buyer Broker or Subagent who completes performance specified herein. Seller acknowledges that the offer of cooperative compensation is fully negotiable and not fixed by law or established by any membership organization with which Listing Broker is affiliated.

1. In the event of a sale or exchange of the above property is made to a buyer produced or assisted by a Buyer Broker or Subagent, Seller has authorized Listing Broker to pay cooperative compensation to the Buyer Broker or Subagent.

2. Listing Broker shall pay cooperative compensation to the Buyer Broker in the amount of \$ or 2.5 % of the purchase price.

3. Listing Broker shall pay cooperative compensation to the Subagent in the amount of \$ or % of the purchase price.

4. The source of compensation does not affect the agency relationships between a buyer and Seller and their respective real estate brokers.

5. Nothing herein shall make a Buyer's Broker or Subagent a party to the Contract of Sale. Buyer's Broker or Subagent shall be an intended third-party beneficiary of the right to be paid compensation from the Listing Broker herein.

6. The cooperative compensation earned by Buyer Broker or Subagent shall be paid at settlement from the proceeds of the transaction.

7. In the event of a conflict relating to cooperative compensation between a Contract of Sale and this Offer of Cooperative Compensation, this Offer of Cooperative Compensation shall control.

Buyer Broker (Company Name)

Buyer Broker/Authorized Representative Signature Date

Buyer Signature Date

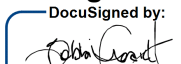
Buyer Signature Date

Subagent (Company Name)

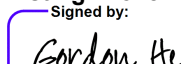
Subagent's Broker/Authorized Representative Signature Date

RE/MAX Results

Listing Broker (Company Name)

DocuSigned by:
 7/24/2026

Listing Broker/Authorized Representative Signature Date

Signed by:
 7/25/2026

Seller Signature Date

Seller Signature Date



Frederick County, Maryland

Property Report:

5661 CRABAPPLE DR
FREDERICK MD 21703

** This data may not include the City of Frederick or other independent municipalities within Frederick County*



General Information

Municipality: None
Tax Account: 1128564694
Tax Map/Parcel: 0077/0290
Plat: [0041-0152](#)
Census Tract: 751002
Zoning * : [Click here to view your zoning atlas page.](#)
Comprehensive Land Use* : [Click here to view your comprehensive land use atlas page.](#)

Voting Districts

Precinct: [02-006](#)
Legislative District: [03](#)
Congressional District: [6](#)
Council District: [4](#)

Services Information

Recycle Day: [Red Monday](#)
Water Service: Yes
Sewer Service: Yes
Broadband: [National Broadband Map](#)

School Districts

High: Tuscarora High
Middle: Crestwood Middle
Elementary/Primary: Ballenger Creek Elementary

Public Safety Information

Police District: [Frederick County Sheriffs Office](#)
Fire Station Number: 31
Fire Station: Westview/ United Fire Station
Registered Sex Offenders Within 1/4 Mile: 0
Reported Crimes Within 1/4 Mile (2017) * : 213
Hospital: [Frederick Health Hospital](#)

Closest Points of Interest

Library: [C. Burr Artz](#)
Park: Kingsbrook Park
Farmer's Market: [Key City Food & Farm Market](#)
Golf Course: Frederick Golf Club
TransIT Service Within 1/4 Mile: Yes

Historic Properties in the Area

[Please visit the Maryland Inventory of Historic Properties to view further information on each site.](#)

F-3-151 / Manchester

F-3-036 / Daniel Scholl House, site

F-3-103 / Lynch Farm, site

This report was dynamically assembled from various layers of geographical information, some of which is not maintained by Frederick County GIS. This report may or may not accurately represent the source address completely and correctly. Any reliance on this data is at the sole risk of the user.

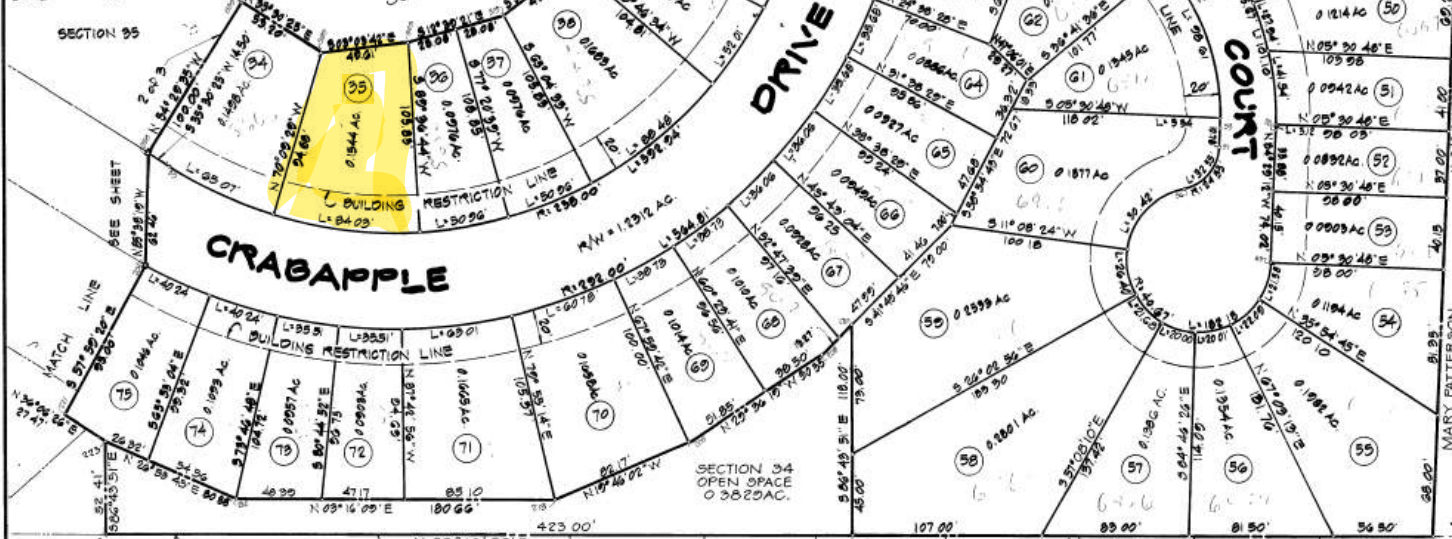
SURVEYOR'S CERTIFICATE

I HEREBY CERTIFY THAT THE PLAN SHOWN HEREON IS CORRECT, THAT IT IS A SUBDIVISION OF PART OF THE LANDS CONVEYED BY SALARY LIMITED PARTNERSHIP TO CRESTWOOD VILLAGE, INC. BY DEED DATED FEBRUARY 14, 1978, AND RECORDED AMONG THE LAND RECORDS OF FREDERICK COUNTY, MARYLAND, IN LIBER 1042 AT FOLIO 122 ON 2-14-78, AND THAT THE REQUIREMENTS OF THE ANNOTATED CODE OF MARYLAND, REAL PROPERTY BOOK, TITLE 3, SUBTITLE 1, SECTION 9-108, 1974 EDITION, AND THE REQUIREMENTS OF THE FREDERICK COUNTY CODE, SECTION 1-16 108, 1979 EDITION, AND AS ENACTED OR AMENDED SO FAR AS IT MAY CONCERN THE MAKING OF THIS PLAN AND THE SETTING OF MONUMENTS AND MARKERS HAVE BEEN COMPLIED WITH

L. Shyne Shyne 7-14-89
L. SHYNE THATCHER REG. LAND SURVEYOR NO. 307 DATE

OWNER/DEVELOPER
MOUNTAIN VILLAGE ASSOCIATION
8829 BUTTWOOD COURT
FREDERICK, MARYLAND
(301) 663-0911

B.R.L.
FRONT 20'
REAR 15'
SIDE 0'



FARMBROOK
SECTION 7
PD 26 P 150

FARMBROOK
SECTION 5
L 28 F 73

AREA SUMMARY
TOTAL AREA IN LOTS: 5.5920 AC
R/W AREA: 1.2312 AC
OPEN SPACE: 0.4073 AC
(H.O.A.)
TOTAL AREA: 7.1711 AC
TOTAL NO. LOTS: 42

THE OWNER HAS SWORN TO AND
SUBSCRIBED BEFORE ME
THIS 18 DAY OF JULY 1989

Richard L. Puzicka
NOTARY PUBLIC

COORDINATES

POINT	NORTH	EAST	POINT	NORTH	EAST
105	565795.5592	677921.9270	859	566123.8904	678237.9079
170	565788.8302	678026.8958	2504	565907.4700	678903.4940
204	566106.7204	678094.2243	2506	565904.5980	678425.2810
205	565885.0599	677978.3910	5001	565468.0930	677902.3930
208	565806.5067	678223.0148	5914	565630.1600	678409.0280
215	565902.3907	677930.5899	5915	565421.1910	678888.8550
214	566142.7516	677960.8921	222	566217.8708	677945.1503
221	566237.0783	678013.6605			
223	566214.8818	677997.4793			
224	565900.3647	678360.4175			
285	565904.9195	678298.1099			
298	565935.7692	678249.6807			
319	565976.2983	678221.9657			
325	566091.0417	678203.6595			
395	566080.5888	678207.0096			
858	566181.0707	678156.5034			

SYMBOLS
 PIPES TO BE SET
 CORNERS
 MONUMENT TO BE SET
 PROP. EASEMENTS

APPROVED: FREDERICK COUNTY PLANNING COMMISSION

APPROVED: DEPARTMENT OF HEALTH

Richard L. Puzicka
DATE SECRETARY OR CHAIRMAN

Richard L. Puzicka
DATE APPROVING AUTHORITY

CURVE DATA

POINT	POINT	RADIUS	LENGTH	DELTA	TANGENT	CHD. DMS.	DISTANCE
42-86	24.35	15.46	36°24'3"	8.00	N 11°01'37"W	15.20	
53-51	194.35	207.11	88°20'18"	130.49	N 51°20'39"E	187.20	
55-56	40.67	182.18	156°39'21"		N 43°50'32"E	69.81	
56-57	24.35	32.35	76°39'21"	19.23	S 64°09'28"E	30.18	
59-62	109.67	42.47	14°41'22"	21.95	S 14°31'11"W	42.36	
62-63	24.35	23.85	56°09'24"	12.08	S 60°12'51"E	22.90	
63-64	40.67	107.18	30°59'51"	157.25	S 41°12'28"W	78.73	
64-65	24.35	23.85	36°09'24"	12.98	S 68°37'36"W	22.90	
65-52	105.67	101.10	34°57'54"	52.18	S 78°01'51"W	99.54	
85-85	238.00	502.54	14°44'34"	706.09	S 93°51'52"E	451.06	
86-84	238.00	502.03	14°19'21"	492.42	N 21°39'15"W	400.06	
87-88	238.00	01.19	17°54'04"	43.99	S 84°13'31"W	90.86	
87-43	24.35	15.46	36°24'18"	8.00	S 15°12'36"W	15.20	
88-204	238.00	504.81	11°40'35"	423.49	N 83°04'06"W	480.79	

Harris, Smariga, Matz, Inc.
Planners/Engineers/Surveyors
115-B Sudbrook Lane/Frederick MD 21708
(301) 486-1511

3-30-82 REV. AS PER F.P.C.C.

FINAL PLAT
SECTION 34

CRESTWOOD VILLAGE
AT FREDERICK, MARYLAND
PART OF CRESTWOOD VILLAGE P.U.D.
LOTS 34-42, 43-75
SITUATED ON CRABAPPLE DR.

SITE PLAN APPROVED JULY 13, 1988 (SP87-70)
FREDERICK ELECT DIST NO. 2 FREDERICK COUNTY, MD
S-802 77-214 8-24-89 41/152

VICINITY MAP
SCALE 1"=2000' TM 77 P 20

OWNER'S CERTIFICATE

WE, CRESTWOOD VILLAGE, INC. A NEW JERSEY CORPORATION, BY ELLIOTT WEINSTEIN, VICE PRESIDENT, AND HERBERT L. MAUTNER, SECRETARY, OWNERS OF THE PROPERTY SHOWN AS DISCLOSED HEREON, CONSENT TO AND ADOPT THIS PLAN OF SUBDIVISION, AND IN CONSIDERATION OF THE APPROVAL OF THIS FINAL PLAT BY THE PLANNING COMMISSION, ESTABLISH THE MINIMUM BUILDING RESTRICTION LINES, AND DEDICATE THE STREETS, WALKWAYS AND OTHER EASEMENTS TO PUBLIC USE, UNLESS OTHERWISE NOTED ON THIS PLAT.

WE CERTIFY THAT THERE ARE NO EQUIT, ACTIONS OF LAW, LEASES, LIENS, TRUSTS, MORTGAGES, EASEMENTS OR RIGHTS OF WAY AFFECTING THE PROPERTY INCLUDED IN THIS PLAN OF SUBDIVISION, EXCEPT AS HEREIN INDICATED. DEED OF TRUST AND THAT THE REQUIREMENTS OF THE ANNOTATED CODE OF MARYLAND, REAL PROPERTY BOOK, TITLE 3, SUBTITLE 1, SECTION 9-108, 1974 EDITION, AND THE REQUIREMENTS OF THE FREDERICK COUNTY CODE, SECTION 1-16 108, 1979 EDITION, AND AS ENACTED OR AMENDED SO FAR AS IT MAY CONCERN THE MAKING OF THIS PLAN AND THE SETTING OF MONUMENTS AND MARKERS HAVE BEEN COMPLIED WITH. PLANS FOR COMMUNITY WATER AND SEWER SYSTEMS AND FOR A POINT DISCHARGE HAVE BEEN APPROVED BY THE MARYLAND STATE DEPARTMENT OF HEALTH AND MENTAL HYGIENE, AND ALL LOTS WILL BE SERVED BY PUBLIC WATER AND SEWER SYSTEMS.

7/18/89 *Elliott Weinstein*
DATE ELLIOTT WEINSTEIN, VICE PRESIDENT
CRESTWOOD VILLAGE, INC.

7/18/89 *Herbert L. Mautner*
DATE HERBERT L. MAUTNER, SECRETARY

NOTES

1. A 6' WIDE DRAINAGE / UTILITY EASEMENT IS RESERVED ALONG ALL FRONT, REAR, & END UNIT EXTERIOR SIDE LOT LINES, UNLESS OTHERWISE SHOWN.
2. ALL PRIVATELY OWNED ROADS ARE PRIVATELY MAINTAINED.
3. LOTS PRIVATE ROADS / OPEN SPACE PARCELS ARE SUBJECT TO HOMEOWNERS ASSOC. COVENANTS AS SET FORTH IN DEED BOOK 1400 P. 228 AMONG THE LAND RECORDS OF FREDERICK CO. MD.
4. ALL OPEN SPACE TO BE CONVEYED TO THE HOMEOWNERS ASSOCIATION.
5. ALL PRIVATELY OWNED ROADS AND OPEN SPACE PARCELS TO BE SERVED AS UTILITY EASEMENTS WHERE APPROPRIATE.

SCALE
1"=50'
DRAWN BY
W.J.H.
CHECKED BY
C.S.R.
DATE
12-23-88
SHEET 3
OF 3
PROJECT
NO. 40003



Frederick County,
Maryland

Search...

I want to...

Tools




Street/A...

03060ft

Real Property Data Search ()
Search Result for FREDERICK COUNTY

Search Tax Maps		No Ground Rent Redemption on File		No Ground Rent Registration on File	
-----------------	--	-----------------------------------	--	-------------------------------------	--

Special Tax Recapture: None

Account Number:

District - 28 Account Identifier - 564694

Owner Information

Owner Name:

HEIM GORDON &
HEIM GALE

Use:

RESIDENTIAL

Mailing Address:

5661 CRABAPPLE DR
FREDERICK MD 21703-7155

Principal Residence:

YES

Deed Reference:

/07877/ 00109

Location & Structure Information

Premises Address:

5661 CRABAPPLE DR
FREDERICK 21703-7155

Legal Description:

LOT 35 SEC 34
0.1544 ACRE
CRESTWOOD VILLAGE

Map:	Grid:	Parcel:	Neighborhood:	Subdivision:	Section:	Block:	Lot:	Assessment Year:	Plat No:	41 152
0077	0020	0290	28020012.11	0000	34		35	2026	Plat Ref:	

Town:

None

Primary Structure Built		Above Grade Living Area		Finished Basement Area		Property Land Area		County Use	
1990		1,297 SF				6,725 SF			

Stories	Basement	Type	Exterior	Quality	Full/Half Bath	Garage	Last Notice of Major Improvements		Pending Permit	
1	NO	STANDARD UNIT	FRAME/	4	2 full	1 Attached			None	

Value Information

Base Value

Value

Phase-in Assessments

As of

As of

As of

01/01/2026

07/01/2025

07/01/2026

Land:

120,000

150,000

Improvements

197,400

217,100

Total:

317,400

367,100

317,400

333,967

Preferential Land:

0

0

Transfer Information

Seller: HARVEY, ALICE M. LIFE ESTATE

Type: ARMS LENGTH IMPROVED

Date: 06/17/2010

Deed1: /07877/ 00109

Price: \$240,000

Deed2:

Seller: HARVEY, ALICE M.

Type: NON-ARMS LENGTH OTHER

Date: 11/07/2001

Deed1: /02994/ 00777

Price: \$0

Deed2:

Seller: MVA HOLDINGS INC.

Type: NON-ARMS LENGTH OTHER

Date: 08/24/1990

Deed1: /01665/ 00733

Price: \$120,990

Deed2:

Exemption Information

Partial Exempt Assessments:

Class

07/01/2025

07/01/2026

County:

000

0.00

State:

000

0.00

Municipal:

000

0.00|0.00

0.00|0.00

Special Tax Recapture: None

Homestead Application Information

Homestead Application Status:

Approved 07/06/2010

Homeowners' Tax Credit Application Information

Homeowners' Tax Credit Application Status:

No Application

Date:

Treasurer of Frederick County
PO Box 4310
Frederick, MD 21705-4310
Office Hours: Mon-Fri, 8 am - 4 pm
Phone: (301) 600-1111



FREDERICK COUNTY MD

REAL ESTATE TAXES AND FEES

www.frederickcountymd.gov/treasury

Levy Period	Parcel ID	Year	Bill Type	Occupancy	Bill No.	Bill Date
07/01/2026 - 06/30/2027	28-564694	2027	FY	PRINCIPAL RESIDENCE	3009775	07/01/2026

HEIM GORDON &
HEIM GALE
5661 CRABAPPLE DR
FREDERICK, MD 21703-7155

Property Location
5661 CRABAPPLE DR

Property Description
LOT 35 SEC 34
0.1544 ACRE
CRESTWOOD VILLAGE

Liber 7877 Folio 109

Charges	Assessment/Units	Rate	Amount
STATE TAXES	333,967	.112000	374.04
COUNTY TAXES	333,967	1.110000	3,707.03
SYSTEM BENEFIT CHG	1	88.000	88.00
STORM WATER FEE			0.01
HMSTD COUNTY TAX CR	-33,008	1.110000	-366.39
TOTAL			3,802.69
TOTAL DUE			3,802.69

County Current Real Property Tax Rate	Preceding County Real Property Tax Rate	Difference
1.11 --	1.11 =	.0000

If you have a mortgage, please
verify payment of your taxes
with your present mortgage
company.

PLEASE SEE THE PAYMENT SCHEDULE BELOW FOR AMOUNT DUE.

FREDERICK
COUNTY
MARYLAND

Parcel ID	Year	Bill Type	Bill No.
28-564694	2027	FY	3009775

Return this coupon with your
payment

2nd Semiannual Payment Schedule		
If paid in:	Disc/Int	Amount Due
DEC	55.72	1,913.06
JAN	74.29	1,931.63
FEB	92.87	1,950.21

☐ Check here if your address changed
& enter changes on the reverse side

HEIM GORDON &
HEIM GALE
5661 CRABAPPLE DR
FREDERICK, MD 21703-7155

Make checks payable to:
Treasurer of Frederick County

DO NOT STAPLE OR FOLD - DO NOT WRITE BELOW LINE

2082027103009775200001840644000000000000

FREDERICK
COUNTY
MARYLAND

Parcel ID	Year	Bill Type	Bill No.
28-564694	2027	FY	3009775

Choose payment option below
Return this coupon with your
payment

Annual Payment Schedule		
If paid in:	Disc/Int	Amount Due
JUL	-33.40	3,769.29
AUG	-16.70	3,785.99
SEP	0.00	3,802.69
OCT	38.02	3,840.71
NOV	76.06	3,878.75
DEC	114.08	3,916.77
JAN	152.10	3,954.79
FEB	190.14	3,992.83

1st Semiannual Payment Schedule		
If paid in:	Disc/Int	Amount Due
JUL	-16.70	1,928.65
AUG	-8.35	1,937.00
SEP	0.00	1,945.35
OCT	19.45	1,964.80
NOV	38.91	1,984.26

☐ Check here if your address changed
& enter changes on the reverse side

HEIM GORDON &
HEIM GALE
5661 CRABAPPLE DR
FREDERICK, MD 21703-7155

Make checks payable to:
Treasurer of Frederick County

DO NOT STAPLE OR FOLD - DO NOT WRITE BELOW LINE

2082027103009775200001928654000000000000



DISCLOSURE OF INCLUSIONS/EXCLUSIONS, LEASED ITEMS, AND UTILITIES ADDENDUM

UPON EXECUTION BY BUYER AND SELLER, THIS DOCUMENT WILL BECOME AN **ADDENDUM** TO THE CONTRACT OF SALE

SELLER'S DISCLOSURE made on 7/25/2026 ■ ADDENDUM to Contract of Sale dated _____
 between Buyer _____
 and Seller Gordon Heim
 for Property known as 5661 Crabapple Drive, Frederick, MD 21703.

1. INCLUSIONS/EXCLUSIONS. Included in the purchase price are all permanently attached fixtures, including all smoke detectors (and, carbon monoxide detectors, as applicable). Certain other **now existing items** which may be considered personal property, whether installed or stored upon the property, **are included if box below is checked**.

☐ Alarm System	☒ Exist. W/W Carpet	☐ Playground Equipment	☐ TV Antenna
☒ Ceiling Fan(s) # _____	☐ Fireplace Screens/Doors	☐ Pool, Equipment & Cover	☐ Trash Compactor
☐ Central Vacuum	☐ Fireplace Equipment	☒ Refrigerator(s) # _____	☐ Wall Mount TV Brackets
☒ Clothes Dryer	☐ Freezer	☐ w/ Ice Maker(s) # _____	☐ Wall Oven(s) # _____
☒ Clothes Washer	☐ Furnace Humidifier	☐ Satellite Dish	☐ Water Filter
☐ Cooktop	☒ Garage Opener(s) # _____	☐ Screens	☐ Water Softener
☒ Dishwasher	☒ Garage remote(s) # _____	☐ Shades/Blinds	☐ Window A/C Unit(s) # _____
☒ Drapery/Curtain Rods	☒ Garbage Disposal	☐ Storage Shed(s) # _____	☐ Window Fan(s) # _____
☒ Draperies/Curtains	☐ Hot Tub, Equipment & Cover	☒ Storm Doors	☐ Wood Stove
☐ Electronic Air Filter	☐ Intercom	☒ Storm Windows	
☒ Exhaust Fan(s) # _____	☒ Microwave	☒ Stove or Range	

ADDITIONAL INCLUSIONS (SPECIFY): shelving in the garage.

ADDITIONAL EXCLUSIONS (SPECIFY): _____

2. LEASED ITEM(S) INCLUDED:

☐ Fuel Tank(s)	☐ Other _____
☐ Solar Panels	☐ Other _____
☐ Alarm System	☐ Other _____
☐ Water Treatment System	☐ Other _____

ADDITIONAL TERMS AND/OR INFORMATION REGARDING LEASED ITEM(S): _____

3. UTILITIES: WATER, SEWAGE, HEATING, AND AIR CONDITIONING (check all that apply):

Water Supply	☒ Public	☐ Well		
Sewage Disposal	☒ Public	☐ Septic	☐ Other _____	
Heating	☐ Gas	☒ Electric	☐ Oil	☒ Heat Pump
Hot Water	☐ Gas	☒ Electric	☐ Oil	☐ Other _____
Air Conditioning	☐ Gas	☒ Electric		☐ Other _____

Utility Service Providers: _____

All other terms and conditions of the Contract of Sale remain in full force and effect.

Buyer Signature _____ Date _____

Signed by: Gordon Heim 7/25/2026
 Seller Signature _____ Date _____

Buyer Signature _____ Date _____

Seller Signature _____ Date _____



MARYLAND RESIDENTIAL PROPERTY DISCLOSURE AND DISCLAIMER STATEMENT

Property Address: **5661 Crabapple Drive, Frederick, MD 21703**

Legal Description: **LOT 35 SEC 34 0.1544 ACRE CRESTWOOD VILLAGE**

NOTICE TO SELLER AND PURCHASER

Section 10-702 of the Real Property Article, *Annotated Code of Maryland*, requires the seller of certain residential real property to furnish to the purchaser either (a) a RESIDENTIAL PROPERTY DISCLAIMER STATEMENT stating that the seller is selling the property "as is" and makes no representations or warranties as to the condition of the property or any improvements on the real property, except as otherwise provided in the contract of sale, or in a listing of latent defects; or (b) a RESIDENTIAL PROPERTY DISCLOSURE STATEMENT disclosing defects or other information about the condition of the real property actually known by the seller. Certain transfers of residential property are excluded from this requirement (see the exemptions listed below).

10-702. EXEMPTIONS. The following are specifically excluded from the provisions of §10-702:

1. The initial sale of single family residential real property:
 - A. that has never been occupied; or
 - B. for which a certificate of occupancy has been issued within 1 year before the seller and buyer enter into a contract of sale;
2. A transfer that is exempt from the transfer tax under §13-207 of the Tax-Property Article, except land installment contracts of sales under §13-207(a) (11) of the Tax-Property Article and options to purchase real property under §13-207(a)(12) of the Tax-Property Article;
3. A sale by a lender or an affiliate or subsidiary of a lender that acquired the real property by foreclosure or deed in lieu of foreclosure;
4. A sheriff's sale, tax sale, or sale by foreclosure, partition, or by court appointed trustee;
5. A transfer by a fiduciary in the course of the administration of a decedent's estate, guardianship, conservatorship, or trust;
6. A transfer of single family residential real property to be converted by the buyer into use other than residential use or to be demolished; or
7. A sale of unimproved real property.

Section 10-702 also requires the seller to disclose information about latent defects in the property that the seller has actual knowledge of. The seller must provide this information even if selling the property "as is." "Latent defects" are defined as: Material defects in real property or an improvement to real property that:

- (1) A purchaser would not reasonably be expected to ascertain or observe by a careful visual inspection of the real property; and
- (2) Would pose a direct threat to the health or safety of:
 - (i) the purchaser; or
 - (ii) an occupant of the real property, including a tenant or invitee of the purchaser.

MARYLAND RESIDENTIAL PROPERTY DISCLOSURE STATEMENT

NOTICE TO SELLERS: Complete and sign this statement only if you elect to disclose defects, including latent defects, or other information about the condition of the property actually known by you; otherwise, sign the Residential Property Disclaimer Statement. You may wish to obtain professional advice or inspections of the property; however, you are not required to undertake or provide any independent investigation or inspection of the property in order to make the disclosure set forth below. The disclosure is based on your personal knowledge of the condition of the property at the time of the signing of this statement.

NOTICE TO PURCHASERS: The information provided is the representation of the Sellers and is based upon the actual knowledge of Sellers as of the date noted. Disclosure by the Sellers is not a substitute for an inspection by an independent home inspection company, and you may wish to obtain such an inspection. The information contained in this statement is not a warranty by the Sellers as to the condition of the property of which the Sellers have no knowledge or other conditions of which the Sellers have no actual knowledge.

How long have you owned the property? _____

Property System: Water, Sewage, Heating & Air Conditioning (Answer all that apply)

Water Supply	☐ Public	☐ Well	☐ Other _____
Sewage Disposal	☐ Public	☐ Septic System approved for _____	(# of bedrooms) Other Type
Garbage Disposal	☐ Yes	☐ No	
Dishwasher	☐ Yes	☐ No	
Heating	☐ Oil	☐ Natural Gas	☐ Electric ☐ Heat Pump Age _____ ☐ Other _____
Air Conditioning	☐ Oil	☐ Natural Gas	☐ Electric ☐ Heat Pump Age _____ ☐ Other _____
Hot Water	☐ Oil	☐ Natural Gas	☐ Electric Capacity _____ Age _____ ☐ Other _____

Please indicate your actual knowledge with respect to the following:

1. Foundation: Any settlement or other problems? ☐ Yes ☐ No ☐ Unknown

Comments: _____

2. Basement: Any leaks or evidence of moisture? ☐ Yes ☐ No ☐ Unknown ☐ Does Not Apply

Comments: _____

3. Roof: Any leaks or evidence of moisture? ☐ Yes ☐ No ☐ Unknown

Type of Roof: _____ Age _____

Comments: _____

Is there any existing fire retardant treated plywood? ☐ Yes ☐ No ☐ Unknown

Comments: _____

4. Other Structural Systems, including exterior walls and floors:

Comments: _____

Any defects (structural or otherwise)? ☐ Yes ☐ No ☐ Unknown

Comments: _____

5. Plumbing system: Is the system in operating condition? ☐ Yes ☐ No ☐ Unknown

Comments: _____

6. Heating Systems: Is heat supplied to all finished rooms? ☐ Yes ☐ No ☐ Unknown

Comments: _____

Is the system in operating condition? ☐ Yes ☐ No ☐ Unknown

Comments: _____

7. Air Conditioning System: Is cooling supplied to all finished rooms? ☐ Yes ☐ No ☐ Unknown ☐ Does Not Apply

Comments: _____

Is the system in operating condition? ☐ Yes ☐ No ☐ Unknown ☐ Does Not Apply

Comments: _____

8. Electric Systems: Are there any problems with electrical fuses, circuit breakers, outlets or wiring?

☐ Yes ☐ No ☐ Unknown

Comments: _____

8A. Will the smoke alarms provide an alarm in the event of a power outage? ☐ Yes ☐ No

Are the smoke alarms over 10 years old? ☐ Yes ☐ No

If the smoke alarms are battery operated, are they sealed, tamper resistant units incorporating a silence/hush button, which use long-life batteries as required in all Maryland Homes by 2018? ☐ Yes ☐ No

Comments: _____

9. Septic Systems: Is the septic system functioning properly? ☐ Yes ☐ No ☐ Unknown ☐ Does Not Apply

When was the system last pumped? Date _____ ☐ Unknown

Comments: _____

10. Water Supply: Any problem with water supply? ☐ Yes ☐ No ☐ Unknown

Comments: _____

Home water treatment system: ☐ Yes ☐ No ☐ Unknown

Comments: _____

Fire sprinkler system: ☐ Yes ☐ No ☐ Unknown ☐ Does Not Apply

Comments: _____

Are the systems in operating condition? ☐ Yes ☐ No ☐ Unknown

Comments: _____

11. Insulation:

In exterior walls? ☐ Yes ☐ No ☐ Unknown

In ceiling/attic? ☐ Yes ☐ No ☐ Unknown

In any other areas? ☐ Yes ☐ No Where? _____

Comments: _____

12. Exterior Drainage: Does water stand on the property for more than 24 hours after a heavy rain?

☐ Yes ☐ No ☐ Unknown

Comments: _____

Are gutters and downspouts in good repair? ☐ Yes ☐ No ☐ Unknown

Comments: _____

13. Wood-destroying insects: Any infestation and/or prior damage? ☐ Yes ☐ No ☐ Unknown

Comments: _____

Any treatments or repairs? ☐ Yes ☐ No ☐ Unknown

Any warranties? ☐ Yes ☐ No ☐ Unknown

Comments: _____

14. Are there any hazardous or regulated materials (including, but not limited to, licensed landfills, asbestos, radon gas, lead-based paint, underground storage tanks, or other contamination) on the property? ☐ Yes ☐ No ☐ Unknown

If yes, specify below

Comments: _____

15. If the property relies on the combustion of a fossil fuel for heat, ventilation, hot water, or clothes dryer operation, is a carbon monoxide alarm installed in the property?

☐ Yes ☐ No ☐ Unknown

Comments: _____

16. Are there any zoning violations, nonconforming uses, violation of building restrictions or setback requirements or any recorded or unrecorded easement, except for utilities, on or affecting the property? ☐ Yes ☐ No ☐ Unknown

If yes, specify below

Comments: _____

16A. If you or a contractor have made improvements to the property, were the required permits pulled from the county or local permitting office? ☐ Yes ☐ No ☐ Does Not Apply ☐ Unknown

Comments: _____

17. Is the property located in a flood zone, conservation area, wetland area, Chesapeake Bay critical area or Designated Historic District? ☐ Yes ☐ No ☐ Unknown If yes, specify below

Comments: _____

18. Is the property subject to any restriction imposed by a Home Owners Association or any other type of community association?

☐ Yes ☐ No ☐ Unknown If yes, specify below

Comments: _____

19. Are there any other material defects, including latent defects, affecting the physical condition of the property?

☐ Yes ☐ No ☐ Unknown

Comments: _____

NOTE: Seller(s) may wish to disclose the condition of other buildings on the property on a separate RESIDENTIAL PROPERTY DISCLOSURE STATEMENT.

The seller(s) acknowledge having carefully examined this statement, including any comments, and verify that it is complete and accurate as of the date signed. The seller(s) further acknowledge that they have been informed of their rights and obligations under §10-702 of the Maryland Real Property Article.

Seller(s) _____ Date _____
Gordon Heim

Seller(s) _____ Date _____

The purchaser(s) acknowledge receipt of a copy of this disclosure statement and further acknowledge that they have been informed of their rights and obligations under §10-702 of the Maryland Real Property Article.

Purchaser _____ Date _____

Purchaser _____ Date _____

MARYLAND RESIDENTIAL PROPERTY DISCLAIMER STATEMENT

NOTICE TO SELLER(S): Sign this statement only if you elect to sell the property without representations and warranties as to its condition, except as otherwise provided in the contract of sale and in the listing of latent defects set forth below; otherwise, complete and sign the RESIDENTIAL PROPERTY DISCLOSURE STATEMENT.

Except for the latent defects listed below, the undersigned seller(s) of the real property make no representations or warranties as to the condition of the real property or any improvements thereon, and the purchaser will be receiving the real property "as is" with all defects, including latent defects, which may exist, except as otherwise provided in the real estate contract of sale. The seller(s) acknowledge having carefully examined this statement and further acknowledge that they have been informed of their rights and obligations under §10-702 of the Maryland Real Property Article.

Section 10-702 also requires the seller to disclose information about latent defects in the property that the seller has actual knowledge of. The seller must provide this information even if selling the property "as is." "Latent defects" are defined as: Material defects in real property or an improvement to real property that:

- (1) A purchaser would not reasonably be expected to ascertain or observe by a careful visual inspection of the real property; and
- (2) Would pose a direct threat to the health or safety of:
 - (i) the purchaser; or
 - (ii) an occupant of the real property, including a tenant or invitee of the purchaser.

Does the seller(s) have actual knowledge of any latent defects? ☒ Yes ☐ No If yes, specify:
 We replaced roof June 2026. Found evidence of leak. Professional mold remediation was performed. The source of moisture was repaired, and the affected materials were treated and removed. All work was completed by licensed contractor, and documentation is included.

Seller  Gordon Heim Date 08/19/2026
Gordon Heim
 Seller _____ Date _____

The purchaser(s) acknowledge receipt of a copy of this disclaimer statement and further acknowledge that they have been informed of their rights and obligations under §10-702 of the Maryland Real Property Article.

Purchaser _____ Date _____
 Purchaser _____ Date _____

Anderson's Construction, Inc.
14 Young Branch Drive
Middletown, MD 21769

Gordon Heim
5661 Crabapple Drive
Frederick, MD 21703

August 16, 2026

Final invoice for home repairs.

The following is a final list of work completed at 5661 Crabapple Drive.

1. Spray treat garage walls, ceiling and floor areas with mold remediation spray.
2. Remove/dispose of all shelving units/work benches in garage.
3. Repair seal at firewall to include replacing failed firewall tape and sealing all nail/screw holes.
4. Prime all walls and ceilings with Zinsser mold remediation primer, 2 coats.
5. Paint all walls and ceilings with Zinsser Perma-White Mold and Mildew-Proof satin wall paint, 2 coats.
6. Clean all construction materials from garage and dispose of them.

The total cost of the work above is \$3,850 including labor and materials. The following additional work was completed.

1. Repair displaced blown insulation in the attic.
2. Repair open junction box by adding box cover.
3. Add sealed junction box at loose electrical wire connection.

4. Repair insulation seal at main attic trunk line where failed.
5. Clean dryer vent line lint in attic from wall and vent to exterior.
6. Determine dryer vent line terminates to exterior.
7. Spray treat multiple areas in attic where growth noted with Concrobium mold remediation spray.
8. Add sister boards to several truss members where water damage noted.
9. Remove storage materials from attic.

The additional cost of the work above is \$1,050. A one year warranty to cover against the return of organic growth in the garage area begins August 16, 2026.

The first payment of \$1,300 was received August 10, 2026 via Zelle. The remaining balance of all work above is \$3,600, however \$500 of this balance was covered by the realtor, Bobbi Prescott. The remain remaining balance due is \$3,100. This balance can be paid via Zelle or check sent to the address at the top of this invoice. Please contact me with any questions or comments.

Zack Anderson
240-674-4852 cell
MHIC 83470



HOMEOWNER'S INSURANCE DISCLOSURE



Property Address: 5661 Crabapple Drive, Frederick, MD 21703
Street Address City/State/Zip

To assist the buyer in securing a homeowner's policy, the Seller makes the following disclosure by checking the appropriate statement:

1. ☒ I/We have filed no insurance claims, nor have any knowledge of any claims filed on the property listed above in the past five (5) years. I/We are not aware of any existing conditions that may lead to a claim against our homeowner's insurance policy.
2. ☐ I/We have filed _____ insurance claim(s), or know that there has/have been claims made during the past five (5) years, either by me/us or by the previous owner(s).
3. ☐ I/We are aware of conditions that may lead to a future insurance claim.

If item number 2 and/or 3 are checked, please describe the facts of the claim and/or conditions that may lead to a claim:

The current insurance company is: State Farm

Signed by: Gordon Heim 7/25/2026
2BBEA53C2439417... Seller's Signature/Date

 Buyer's Signature/Date

 Seller's Signature/Date

 Buyer's Signature/Date

Updated January 2021

© Copyright 2019 Frederick County Association of REALTORS®



For the sole use of the Fredrick County Association of Realtors, Inc. and its members; to be used in Maryland only.
 This form may not be altered, except as negotiated by the parties to this Contract. The Association, its members, and employees assume no responsibility if this form fails to protect the interests of any party.



Special provisions attached to and hereby made a part thereof, the Contract dated _____
on Lot 35, Block _____, Subdivision Crestwood Village,

5661 Crabapple Drive, Frederick, MD 21703,
located in FREDERICK County, Maryland between
(Purchasers) _____
and (Sellers) Gordon Heim

BOBBIPRESCOTT@GMAIL.COM

Signed by:

Gordon Heim

Seller: BBEA53C2439417...

Purchaser

Seller

Purchaser

7/25/2026

Date _____

7/05



MARYLAND HOMEOWNERS ASSOCIATION ACT
NOTICE TO BUYER

For resale of a lot within a development of ANY size
OR for the initial sale of a lot within a development containing 12 or fewer lots,
to a person who intends to occupy or rent the lot for residential purposes.

ADDENDUM DATED _____ TO CONTRACT OF SALE
BUYER(S): _____
SELLER(S): Gordon Heim
PROPERTY: 5661 Crabapple Drive, Frederick, MD 21703

The following notice applies to members of the public who intend to occupy or rent a lot for residential purposes. Under the Maryland Homeowners Association Act ("Act"), "lot" means any plot or parcel of land on which a dwelling is located or will be located within a development.

This sale is subject to the requirements of the Maryland Homeowners Association Act ("the Act"). The Act requires that the seller disclose to you, at or before the time the contract is entered into, or within 20 calendar days of entering into the contract, certain information concerning the development in which the lot you are purchasing is located. The content of the information to be disclosed is set forth in Section 11B-106(b) of the Act ("the MHAA information") as follows:

(1). A statement as to whether the lot is located within a development;

(2). Fees:

(i). The current monthly fees or assessments imposed by the homeowners association upon the lot;

(ii). The total amount of fees, assessments, and other charges imposed by the homeowners association upon the lot during the prior fiscal year of the homeowners association; and

(iii). A statement of whether any of the fees, assessments, or other charges against the lot are delinquent;

(3). The name, address, and telephone number of the management agent of the homeowners association, or other officer or agent authorized by the homeowners association to provide to members of the public, information regarding the homeowners association and the development, or a statement that no agent or officer is presently so authorized by the homeowners association;

(4). A statement as to whether the owner has actual knowledge of:

(i). The existence of any unsatisfied judgments or pending lawsuits against the homeowners association; and

(ii). Any pending claims, covenant violations actions, or notices of default against the lot; and



(5). A copy of:

(i). The articles of incorporation, the declaration, and all recorded covenants and restrictions of the primary development, and of other related developments to the extent reasonably available, to which the buyer shall become obligated on becoming an owner of the lot, including a statement that these obligations are enforceable against an owner's tenants, if applicable; and

(ii). The bylaws and rules of the primary development, and of other related developments to the extent reasonably available, to which the buyer shall become obligated on becoming an owner of the lot, including a statement that these obligations are enforceable against an owner and the owner's tenants, if applicable.

If you have not received all of the MHAA information 5 calendar days or more before entering into the contract, you have 5 calendar days to cancel the Contract after receiving all of the MHAA information. You must cancel the contract in writing, but you do not have to state a reason. The seller must also provide you with notice of any changes in mandatory fees exceeding 10 percent of the amount previously stated to exist and copies of any other substantial and material amendment to the information provided to you. You have 3 calendar days to cancel this contract after receiving notice of any changes in mandatory fees, or copies of any other substantial and material amendments to the MHAA information which adversely affect you.

If you do cancel the contract, you will be entitled to a refund of any deposit you made on account of the contract. However, unless you return the MHAA information to the seller when you cancel the contract, the seller may keep out of your deposit the cost of reproducing the MHAA information, or \$100, whichever amount is less. If the deposit is held in trust by a licensed real estate broker, the return of the deposit to you shall comply with the procedures set forth in Section 17-505 of the Business Occupations and Professions Article of the Maryland Code.

By purchasing a lot within this development, you will automatically be subject to various rights, responsibilities, and obligations, including the obligation to pay certain assessments to the homeowners association within the development. The lot you are purchasing may have restrictions on:

- A. Architectural Changes, Design, Color, Landscaping, Or Appearance;**
- B. Occupancy Density;**
- C. Kind, Number, Or Use Of Vehicles;**
- D. Renting, Leasing, Mortgaging Or Conveying Property;**
- E. Commercial Activity; Or**
- F. Other Matters.**

You should review the MHAA information carefully to ascertain your rights, responsibilities, and obligations within the development.

_____ Buyer _____ Date	Signed by:  Gordon Heim	_____ Seller _____ Date
_____ Buyer _____ Date		_____ Seller _____ Date



**MARYLAND HOMEOWNERS ASSOCIATION ACT
DISCLOSURES TO BUYER AND TRANSMITTAL OF DOCUMENTS**

For resale of a lot within a development of ANY size
OR for the initial sale of a lot within a development containing 12 or fewer lots
to a person who intends to occupy or rent the lot for residential purposes.

ADDENDUM DATED _____ TO CONTRACT OF SALE
BUYER(S): _____
SELLER(S): Gordon Heim
PROPERTY: 5661 Crabapple Drive, Frederick, MD 21703

The following disclosures are provided by the Vendor ("Seller") to the Buyer who intends to occupy or rent the lot for residential purposes pursuant to 11B-106 of the Maryland Homeowners Association act ("the Act"):

(1). The lot which is the subject of the contract of sale is located within the development known as
Crestwood Village

(2). (i). The current monthly fees or assessments imposed by the homeowners association upon the lot are
\$ 205. per month payable on a monthly basis.

(ii). The total amount of fees, assessments, and other charges imposed by the homeowners association upon the lot during the prior fiscal year of the homeowners association was:
\$ 0

(iii). The fees, assessments, or other charges imposed by the homeowners association against the lot are _____ or are not **(Seller to initial applicable provision)** delinquent. If any of the foregoing are delinquent, Seller to explain, giving amounts and dates of delinquency:

(3). Seller to initial (i) or (ii) and complete as appropriate:

GH (i). The name, address, and telephone number of the management agent of the homeowners association, or other officer or agent authorized by the homeowners association to provide to members of the public, information regarding the homeowners association and the development is:
Name: 6902 Crabapple Dr.
Address: Frederick Md.21703
Telephone: 301 662 0400

_____ (ii). No agent or officer is presently so authorized by the homeowners association.

(4). Seller to initial (i) or (ii) and complete as appropriate:

_____ (i). Seller has actual knowledge of: (Seller to initial all which apply)
_____ A. The existence of any unsatisfied judgments or pending lawsuits against the homeowners association: if (A) is initialed, explain: _____

_____ B. Any pending claims, covenant violations actions, or notices of default against the lot. If (B) is initialed, explain: _____



^{Initial}
 GH (ii). Seller has no actual knowledge of any of the items listed in (4)(i) above.

(5). (i). Attached are copies of the following documents relating to the development and the homeowners association to which the Buyer shall become obligated upon becoming the owner of the lot: (Seller to initial all applicable items.)

- ^{Initial}
 GH A. Articles of incorporation;
^{Initial}
 GH B. Declaration of covenants and restrictions;
^{Initial}
 GH C. All recorded covenants and restrictions of the primary developments, and of other related developments to the extent reasonably available;
^{Initial}
 GH D. The bylaws and rules of the primary development, and other related developments to the extent reasonably available.

(ii). Obligations contained in the attached copies of documents: (Seller to initial any applicable provision.)

- A. Are ^{Initial}
 GH or Are Not _____ enforceable against an owner;
 B. Are ^{Initial}
 GH or Are Not _____ enforceable against the owner's tenants.

The information contained in this Addendum issued pursuant to Section 11B-106(b) of the Maryland Homeowners Association Act is based on the Seller's actual knowledge and belief and is current as of the date hereof.

Seller hereby acknowledges that Seller has provided all information necessary to complete this Addendum, in compliance with the Act, and that Seller has reasonable grounds to believe and does believe, after reasonable investigation, that the information and statements herein provided to Buyer are true and that there is no omission to state a material fact necessary to make the statements not misleading.

Signed by:
 Gordon Heim
 Seller _____ Date _____ Seller _____ Date _____

Buyer hereby acknowledges that Buyer, on the date indicated below, has received all of the disclosures contained herein, including attachments as indicated, and that Seller has fully complied with the disclosure requirements of the Act.

Buyer _____ Date _____ Buyer _____ Date _____



NOTICE TO BUYER AND SELLER OF BUYER'S RIGHTS AND SELLER'S OBLIGATIONS UNDER MARYLAND'S SINGLE FAMILY RESIDENTIAL PROPERTY CONDITION DISCLOSURE LAW

ADDENDUM dated _____ to the Contract of Sale
 between Buyer _____
 and Seller Gordon Heim _____ for Property
 known as 5661 Crabapple Drive, Frederick, MD 21703 .

NOTE: This notice does not apply to: (1) the initial sale of single family residential property which has never been occupied, or for which a certificate of occupancy has been issued within one year prior to the date of the Contract; (2) a transfer that is exempt from the transfer tax under Subsection 13-207 of the Tax-Property Article, except land installments contracts of sale under Subsection 13-207(a)(11) of the Tax-Property Article and options to purchase real property under Subsection 13-207(a)(12) of the Tax-Property Article; (3) a sale by a lender or an affiliate or subsidiary of a lender that acquired the real property by foreclosure or deed in lieu of foreclosure; (4) a sheriff's sale, tax sale, or sale by foreclosure, partition or by court appointed trustee; (5) a transfer by a fiduciary in the course of the administration of a decedent's estate, guardianship, conservatorship, or trust; (6) a transfer of single family residential real property to be converted by the buyer into a use other than residential use or to be demolished; or (7) a sale of unimproved real property.

Section 10-702 of the Real Property Article of the Annotated Code of Maryland ("Section 10-702") requires that a seller of a single family residential property ("the property") deliver to each buyer, on or before entering into a contract of sale, on a form published and prepared by the Maryland Real Estate Commission, **EITHER**:

- (A) A written property condition disclosure statement listing all defects including latent defects, or information of which the seller has actual knowledge in relation to the following:
- (i) Water and sewer systems, including the source of household water, water treatment systems, and sprinkler systems;
 - (ii) Insulation;
 - (iii) Structural systems, including the roof, walls, floors, foundation and any basement;
 - (iv) Plumbing, electrical, heating, and air conditioning systems;
 - (v) Infestation of wood-destroying insects;
 - (vi) Land use matters;
 - (vii) Hazardous or regulated materials, including asbestos, lead-based paint, radon, underground storage tanks, and licensed landfills;
 - (viii) Any other material defects, including latent defects, of which the seller has actual knowledge;
 - (ix) Whether the required permits were obtained for any improvements made to the property;
 - (x) Whether the smoke alarms:
 - 1. will provide an alarm in the event of a power outage;
 - 2. are over 10 years old; and
 - 3. if battery operated, are sealed, tamper resistant units incorporating a silence/hush button and use long-life batteries as required in all Maryland homes by 2018; and
 - (xi) If the property relies on the combustion of a fossil fuel for heat, ventilation, hot water, or clothes dryer operation, whether a carbon monoxide alarm is installed on the property.

"Latent defects" under Section 10-702 means material defects in real property or an improvement to real property that:

- (i) A buyer would not reasonably be expected to ascertain or observe by a careful visual inspection, and
- (ii) Would pose a threat to the health or safety of the buyer or an occupant of the property, including a tenant or invitee of the buyer;

OR

- (B) A written disclaimer statement providing that:

- (i) Except for latent defects of which the seller has actual knowledge, the seller makes no representations or warranties as to the condition of the real property or any improvements on the real property; and
- (ii) The buyer will be receiving the real property "as is," with all defects, including latent defects, that may exist, except as otherwise provided in the contract of sale of the property.



At the time the disclosure or disclaimer statement is delivered to you ("the buyer"), you are required to date and sign a written acknowledgement of receipt on the disclosure or disclaimer statement which shall be included in or attached to the contract of sale.

Section 10-702 further provides that a buyer who receives the disclosure or disclaimer statement on or before entering into a contract of sale does not have the right to rescind the contract based upon the information contained in the disclosure or disclaimer statement.

You are hereby notified that, in certain circumstances, you have the right to rescind your contract with the seller if the seller fails to deliver to you the written property condition disclosure or disclaimer statement. Section 10-702 provides that a buyer who does not receive the disclosure or disclaimer statement on or before entering into the contract has the unconditional right, upon written notice to the seller or seller's agent.

- (i) To rescind the contract at any time before the receipt of the disclosure or disclaimer statement or within 5 days following receipt of the disclosure or disclaimer statement; and
- (ii) To the immediate return of any deposits made on account of the contract.

Your right to rescind the contract under Section 10-702 terminates if not exercised before making a written application to a lender for a mortgage loan, if the lender discloses in writing at or before the time application is made that the right to rescind terminates on submission of the application or within 5 days following receipt of a written disclosure from a lender who has received your application for a mortgage loan, if the lender's disclosure states that your right to rescind terminates at the end of that 5 day period.

Your rights as a buyer under Section 10-702 may not be waived in the contract and any attempted waiver is void. Your rights as the buyer to terminate the contract under Section 10-702 are waived conclusively if not exercised before:

- (i) Closing or occupancy by you, whichever occurs first, in the event of a sale; or
- (ii) Occupancy, in the event of a lease with option to purchase.

The information contained in the property condition disclosure statement is the representation of the seller and not the representation of the real estate broker or sales person, if any. A disclosure by the seller is not a substitute for an inspection by an independent professional home inspection company. You should consider obtaining such an inspection. The information contained in a disclosure statement by the seller is not a warranty by the seller as to the condition of the property of which condition the seller has no actual knowledge or other condition, including latent defects, of which the seller has no actual knowledge. The seller is not required to undertake or provide an independent investigation or inspection of the property in order to make the disclosures required by Section 10-702. The seller is not liable for an error, inaccuracy or omission in the disclosure statement if the error, inaccuracy or omission was based upon information that was not within the actual knowledge of the seller or was provided to the seller by a third party as specified in Section 10-702(i) or (j).

You may wish to obtain professional advice about the property or obtain an inspection of the property.

The undersigned buyer(s) and seller(s) acknowledge receipt of this notice on the date indicated below and acknowledge that the real estate licensee(s) named below have informed the buyer(s) and the seller(s) of the buyer(s)' rights and the seller(s)' obligations under Section 10-702.

_____ Buyer's Signature	_____ Date	Signed by:  _____ Seller's Signature	7/25/2026 _____ Date
_____ Buyer's Signature	_____ Date	_____ Seller's Signature	_____ Date
_____ Agent's Signature	_____ Date	DocuSigned by:  _____ Agent's Signature Bobbi Prescott	7/24/2026 _____ Date



**FREDERICK
COUNTY
ASSOCIATION OF
REALTORS®**

FREDERICK COUNTY NOTICES AND DISCLOSURES

This disclosure statement is attached to and hereby made a part of the Contract dated _____
between _____ (Buyer) and
Gordon Heim _____ (Seller) for the property
located in the County of Frederick, State of Maryland, described as _____
5661 Crabapple Drive, Frederick, MD 21703 _____ (the "Property").

1. **MASTER PLANS AND ZONING ORDINANCES:** Buyers have the right to review any applicable master plans and zoning ordinances, including but not limited to: Frederick Municipal Airport Overlay Zone, Historic Preservation Overlay District, National Register of Historic Places, Livable Frederick Master Plan, Carroll Creek Overlay District, and Monocacy Scenic River Management Plan, or other maps and information relating to planned land uses, roads, highways and the location of parks and other public facilities affecting the property. This information may be found online or at most local, county or state offices such as Parks and Recreation, Planning and Zoning, etc.
2. **FREDERICK COUNTY RIGHT TO FARM ORDINANCE NO. 96-23-175:** FREDERICK COUNTY ALLOWS AGRICULTURAL OPERATIONS (as defined in the Frederick County Right to Farm Ordinance) WITHIN THE COUNTY. Buyer(s) may be subject to inconveniences or discomforts arising from such operations, including but not limited to: noise, odors, fumes, dust, flies, the operation of machinery of any kind during any 24-hour period (including aircraft), vibration, the storage and disposal of manure, and the application by spraying or otherwise of chemical fertilizers, soil amendments, and pesticides. Frederick County has determined that inconveniences or discomforts associated with such agricultural operations shall not be considered to be an interference with reasonable use and enjoyment of land, if such operations are conducted in accordance with generally accepted agricultural management practices. Frederick County has established an Agricultural Reconciliation Committee to assist in the resolution of disputes which might arise between persons in this County regarding whether agricultural operations conducted on agricultural lands are causing an interference with the reasonable use and enjoyment of land or personal well-being and whether those operations are being conducted in accordance with generally accepted agricultural practices. If you have any questions concerning this policy or the Reconciliation Committee, please contact the Frederick County Planning Department.
3. **SPECIAL TAXING DISTRICT OR COMMUNITY DEVELOPMENT AUTHORITY (CDA):** The property may be part of a Special Taxing District or Community Development Authority (CDA). There are Special Taxing Districts and CDAs in Frederick County, including but not limited to: Lake Linganore CDA, Urbana CDA, Brunswick Crossing, Lake Linganore-Oakdale CDA, Jefferson Tech Park, and others. For the most accurate and up-to-date information, please contact MuniCap, Inc. at (443) 539-4101.

If this sale is subject to a tax or fee of a Special Taxing District or CDA, State law requires that the seller disclose to the buyer at or before the time the contract is entered into, or within 20 calendar days after entering into the contract, certain information concerning the property being purchased. The content of the information to be disclosed is set forth in §10-704 of the Real Property Article of the Maryland Annotated Code and includes the amount of the current annual tax or fee, the number of years remaining for the tax or fee, and a statement of whether any tax or fee against the property is delinquent.

- The amount of the current annual tax or fee of the Special Taxing District or Community Development Authority on the property is \$ _____.
- The number of years remaining for the tax or fee of the Special Taxing District or Community Development Authority on the property is _____.
- Any tax or fee of the Special Taxing District or Community Development Authority against the property ☐ is delinquent or ☐ is not delinquent.

- 4. NOTICE ON ZONES OF DEWATERING INFLUENCE:** The property may be located in a “Zone of Dewatering Influence.” Such a zone is defined under Maryland law as the area surrounding a surface pit mine in “karst” terrain (limestone and carbonate rock containing closed depressions, sinkholes, caverns, cavities, and underground channels), where groundwater has been depleted through pumping activities in the subject mine. Dewatering of karst terrain may result in gradual caving in or sinking of the surface of the land. Dewatering may also result in declining groundwater levels, which may affect the yield of wells on a property. The Maryland Department of the Environment (MDE) is required to provide on its website for use by the public a searchable map of established zones of dewatering influence. The MDE website can be accessed at <https://mde.maryland.gov/programs/LAND/mining/Pages/mapping.aspx>

A PURCHASER OF REAL PROPERTY LOCATED IN BALTIMORE COUNTY, CARROLL COUNTY, FREDERICK COUNTY, OR WASHINGTON COUNTY IS ADVISED TO CONTACT THE MARYLAND DEPARTMENT OF THE ENVIRONMENT TO DETERMINE WHETHER THE REAL PROPERTY FOR PURCHASE IS LOCATED WITHIN A ZONE OF DEWATERING INFLUENCE. MARYLAND LAW PROVIDES CERTAIN REMEDIES FOR PROPERTY IMPACTED BY DEWATERING.

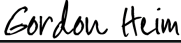
- 5. MARYLAND PIEDMONT RELIABILITY PROJECT ELECTRIC POWER LINE:** This disclosure pertains to properties in Baltimore, Carroll, and Frederick Counties.

The Maryland Piedmont Reliability Project (“Project”) is a PROPOSED 500kV electric power line transmission system expected to cross BALTIMORE, CARROLL, AND FREDERICK COUNTIES. If this property is located in Baltimore, Carroll or Frederick County, it is strongly advised that you obtain further information from the websites below to determine whether the proposed transmission line will affect the property directly or indirectly. Project website:

<https://corporate.pseg.com/aboutpseg/companyinformation/thepsegfamilyofcompanies/psegrenewabletransmission/mprp>
Maryland Public Service Commission website: <https://www.psc.state.md.us/>

- 6. FREDERICK COUNTY PUBLIC SCHOOL BOUNDARIES:**

The Frederick County Public School boundaries and assignments are subject to change periodically. For more information and to verify school assignments, visit the Frederick County Public School website at <https://www.fcps.org/> or call 240-586-8454.

Signed by:			
	7/25/2026		
Seller	Date	Buyer	Date
Seller	Date	Buyer	Date



Updated October 2025 © Copyright 2019 Frederick County Association of REALTORS®
For the sole use of the Frederick County Association of Realtors, Inc., and its members; to be used in Maryland only. This form may not be altered, except as negotiated by the parties to this Contract. The Association, its members, and employees assume no responsibility if this form fails to protect the interests of any party.



MLS Errors Disclosure Statement

All Parties related to the sale of this property understand and accept that the MLS system used to relay pertinent information to others regarding this property may contain errors and inadvertent inaccuracies.

Information contained within an MLS data source should be considered a SECOND SOURCE of information which could have been pulled from inaccurate public records and other sources. It is the Buyer(s) & Seller(s) responsibility to ensure accuracy of all information contained within. MLS information is general in nature and indeed not a guarantee of 100% accuracy.

As a Seller, you acknowledge that you have reviewed the MLS printout prior to entering a sales/purchase contract with any Buyer and all information is to the best of your knowledge.

As a Buyer, you acknowledge that you have reviewed the MLS printout prior to entering into a purchase agreement with the Seller. You understand information contained within the MLS printout could contain errors and inadvertent inaccuracies.

Buyer _____ Date _____ Seller Signed by:
Gordon Heim
2BBEA53C2439417... Date 7/25/2026

Buyer _____ Date _____ Seller _____ Date _____

Property Address 5661 Crabapple Drive, Frederick, MD 21703





STATE OF MARYLAND
REAL ESTATE COMMISSION

Consent for Dual Agency

(In this form, the word "seller" includes "landlord"; "buyer" includes "tenant"; and "purchase" or "sale" includes "lease")

When Dual Agency May Occur

The possibility of Dual Agency arises when:

- 1) The buyer is interested in a property listed by a real estate broker; and
- 2) The seller's agent and the buyer's agent are affiliated with the same real estate broker.

Important Considerations Before Making a Decision About Dual Agency

A broker or broker's designee, acting as a dual agent does not exclusively represent either the seller or buyer; there may be a conflict of interest because the interests of the seller and buyer may be different or adverse. As a dual agent, the real estate broker does not owe undivided loyalty to either the seller or buyer.

Before the buyer and seller can proceed to be represented by a broker acting as a dual agent, they must both sign Consent for Dual Agency. If the buyer has previously signed Consent for Dual Agency, the buyer must **affirm** the buyer's consent for the purchase of a particular property before an offer to purchase is presented to the seller. If the seller has previously signed Consent for Dual Agency, the seller must **affirm** the seller's consent for the sale of the property to a particular buyer before accepting an offer to purchase the property. The **affirmation** is contained on Page 2 of this form.

Your Choices Concerning Dual Agency

In a possible dual agency situation, the buyer and seller have the following options:

1. **Consent in writing to dual agency.** If all parties consent in writing, the real estate broker or the broker's designee (the "dual agent") shall assign one real estate agent affiliated with the broker to represent the seller (the seller's "intra-company agent") and another agent affiliated with the broker to represent the buyer (the buyer's "intra-company agent"). Intra-company agents are required to provide the same services to their clients that agents provide in transactions not involving dual agency, including advising their clients as to price and negotiation strategy.
2. **Refuse to consent to dual agency.** If either party refuses to consent in writing to dual agency, the real estate broker must terminate the brokerage relationship for that particular property with the buyer, the seller, or both. If the seller terminates the brokerage agreement, the seller must then either represent him or herself or arrange to be represented by another real estate company. If the buyer terminates the brokerage agreement, the buyer may choose not to be represented but simply to receive assistance from the seller's agent, from another agent in that company, or from a subagent from another company. Alternatively, the buyer may choose to enter into a written buyer agency agreement with a different broker/company.

Duties of a Dual Agent and Intra-Company Agent

Like other agents, unless the client gives consent to disclose the information, dual agents and intra-company agents must keep confidential information about a client's bargaining position or motivations. For example, without written consent of the client, a dual agent or intra-company agent may not disclose to the other party, or the other party's agent:

- 1) Anything the client asks to be kept confidential; *
- 2) That the seller would accept a lower price or other terms;
- 3) That the buyer would accept a higher price or other terms;
- 4) The reasons why a party wants to sell or buy, or that a party needs to sell or buy quickly; or
- 5) Anything that relates to the negotiating strategy of a party.

*** Dual agents and intra-company agents must disclose material facts about a property to all parties.**

How Dual Agents Are Paid

Only the broker receives compensation on the sale of a property listed by that broker.

If a financial bonus is offered to an agent who sells property that is listed with his/her broker, this fact must be disclosed in writing to both the buyer and seller.

Consent for Dual Agency

I have read the above information, and I understand the terms of the dual agency. I understand that I do not have to consent to a dual agency and that if I **refuse** to consent, there will not be a dual agency; and that I may withdraw the consent at any time upon notice to the dual agent. I hereby **consent** to have

RE/MAX Results act as a Dual Agent for me as the
(Firm Name)

☒ **Seller** in the sale of the property at: 5661 Crabapple Drive, Frederick, MD 21703

Buyer in the purchase of a property listed for sale with the above-referenced broker.

Signed by: <u>Gordon Heim</u>		<u>7/25/2026</u>	
Signature	Date	Signature	Date

AFFIRMATION OF PRIOR CONSENT TO DUAL AGENCY

The undersigned **Buyer(s)** hereby affirm(s) consent to dual agency for the following property:

Property Address

Signature	Date	Signature	Date
-----------	------	-----------	------

The undersigned **Seller(s)** hereby affirm(s) consent to dual agency for the Buyer(s) identified below:

Name(s) of Buyer(s)

Signature	Date	Signature	Date
-----------	------	-----------	------



NOTIFICATION OF DUAL AGENCY WITHIN A TEAM

Under Maryland law, a team that provides real estate brokerage services must consist of two or more associate brokers or salespersons, or a combination of the two, who:

1. work together on a regular basis;
2. represent themselves to the public as being part of one entity; and
3. Designate themselves by a collective name such as "team" or "group."

The team operates within a brokerage, and team members are supervised by a team leader as well as by the broker, and, if they work in a brokerage branch office, by the branch office manager.

The law permits one member of a team to represent the buyer and one member to represent the seller in the same transaction only if certain conditions are met. If both parties agree, the **broker** of the real estate brokerage with which the salespersons or associate brokers are affiliated or the **broker's designee** (the "dual agent") shall designate one team member as the intra-company agent for the buyer and another team member as the intra-company agent for the seller. No one else may make that designation.

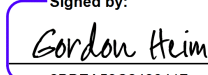
The law also requires that the buyer and seller each be notified in writing that the two agents are members of the same team, and that the team could have a financial interest in the outcome of the transaction in addition to any financial benefit obtained by selling one of the broker's own listings. THIS CONSTITUTES YOUR NOTICE OF THOSE FACTS.

Dual agency may occur only if both parties consent to it, and sign the Consent for Dual Agency form prescribed by the Real Estate Commission. If you have concerns or questions about being represented by a team member when another team member represents the other party, you should address these to the broker or branch office manager before signing the Consent form.

This form must be presented to the buyer and seller at the time the real estate licensee presents the disclosure of agency relationships. For the seller, that should occur no later than when the seller signs the listing agreement. For the buyer, that should occur no later than the initial scheduled showing of the property, subject of this transaction.

ACKNOWLEDGMENT OF RECEIPT OF NOTICE

I/we acknowledge receipt of the Notification of Dual Agency within a Team.

Signed by:

 2BBEA53C2439417...

DATE: 7/25/2026

DATE: _____



© Copyright 2017 Frederick County Association of REALTORS®

This form is intended for use by members only.



BROKER AFFILIATED BUSINESS ARRANGEMENT DISCLOSURE STATEMENT**Maryland**To (Client's Name(s)): Gordon HeimProperty Address: 5661 Crabapple Drive, Frederick, MD 21703

Street

City

State

Zip

From: RE/MAX Results ("Broker") and Agent: Bobbi Prescott

This is to give you notice that RE/MAX Results and Agent have business relationships (e.g. direct or indirect ownership interests, joint ventures and/or office leases) with the following title and closing settlement service providers: Community Title Network, LLC, as an independently owned settlement company. Because of these relationships, this referral may provide RE/MAX Results and/or Agent a financial or other benefit.

Set forth below is the estimated charge or range of charges for the settlement services listed. You are **NOT** required to use the listed provider as a condition for purchase, sale, or refinance of the subject property. **THERE ARE FREQUENTLY OTHER SETTLEMENT SERVICE PROVIDERS AVAILABLE WITH SIMILAR SERVICES. YOU ARE FREE TO SHOP AROUND TO DETERMINE THAT YOU ARE RECEIVING THE BEST SERVICES AND THE BEST RATE FOR THESE SERVICES.**

TITLE INSURANCE CHARGES**Title Insurance Fees provided by Community Title Network, LLC:**

Owner's Title Insurance Policy: Estimated charges for Enhanced Coverage calculated per Thousand Dollars (per \$1,000) of sales price as follows:

Maryland

First \$250,000	\$ 6.15
\$250,001-\$500,000	\$ 5.25
\$500,001-\$1,000,000	\$ 4.50
\$1,000,001- \$5,000,000	\$ 3.55

Additional charges

Simultaneous issue of Lenders' Title Insurance Policy is \$200.00 per Loan Policy

Insured Closing Protection Letter is \$ 45.00 per Loan Policy.

Estimated owners' title insurance premiums (per \$1,000 of sales price) are provided above for "enhanced" coverage. Other options may be available, including less comprehensive "standard" coverage and a "reissue rate," which could reduce your charges

Settlement Fees provided by Community Title Network, LLC:

Buyer Settlement Fees: \$600- \$1,100 Seller Settlement Fees: \$450 -\$850

Additional service fees charged by 3rd party vendors for Title Abstracts generally range from \$110-\$300 and for Location Surveys generally range from \$250- \$600.

ACKNOWLEDGMENT

I/we have read this disclosure form, and understand that RE/MAX Results and Agent are referring me/us to purchase the above-described settlement service(s) and may receive a financial or other benefit as the result of this referral.

Signed by:

Gordon Heim/ 7/25/2026

Signature

Date

Signature

Date

BROKER AFFILIATED BUSINESS ARRANGEMENT DISCLOSURE STATEMENT**Maryland**

To (Client's Name(s)): _____

Property Address: 5661 Crabapple Drive, Frederick, MD 21703

Street

City

State

Zip

From: RE/MAX Results ("Broker") and Agent: Bobbi Prescott

This is to give you notice that RE/MAX Results and Agent have business relationships (e.g. direct or indirect ownership interests, joint ventures and/or office leases) with the following title and closing settlement service providers: Community Title Network, LLC, as an independently owned settlement company. Because of these relationships, this referral may provide RE/MAX Results and/or Agent a financial or other benefit.

Set forth below is the estimated charge or range of charges for the settlement services listed. You are **NOT** required to use the listed provider as a condition for purchase, sale, or refinance of the subject property. **THERE ARE FREQUENTLY OTHER SETTLEMENT SERVICE PROVIDERS AVAILABLE WITH SIMILAR SERVICES. YOU ARE FREE TO SHOP AROUND TO DETERMINE THAT YOU ARE RECEIVING THE BEST SERVICES AND THE BEST RATE FOR THESE SERVICES.**

TITLE INSURANCE CHARGES**Title Insurance Fees provided by Community Title Network, LLC:**

Owner's Title Insurance Policy: Estimated charges for Enhanced Coverage calculated per Thousand Dollars (per \$1,000) of sales price as follows:

Maryland

First \$250,000	\$ 6.15
\$250,001-\$500,000	\$ 5.25
\$500,001-\$1,000,000	\$ 4.50
\$1,000,001- \$5,000,000	\$ 3.55

Additional charges

Simultaneous issue of Lenders' Title Insurance Policy is \$200.00 per Loan Policy

Insured Closing Protection Letter is \$ 45.00 per Loan Policy.

Estimated owners' title insurance premiums (per \$1,000 of sales price) are provided above for "enhanced" coverage. Other options may be available, including less comprehensive "standard" coverage and a "reissue rate," which could reduce your charges

Settlement Fees provided by Community Title Network, LLC:

Buyer Settlement Fees: \$600- \$1,100 Seller Settlement Fees: \$450 -\$850

Additional service fees charged by 3rd party vendors for Title Abstracts generally range from \$110-\$300 and for Location Surveys generally range from \$250- \$600.

ACKNOWLEDGMENT

I/we have read this disclosure form, and understand that RE/MAX Results and Agent are referring me/us to purchase the above-described settlement service(s) and may receive a financial or other benefit as the result of this referral.

Signature / Date

Signature / Date