


CONSULTANT

CROSS RESIDENCE
2568 EATON STREET
EDGEWATER, CO 80214

MAY 8, 2025			
DRAWING SET DATE			
Issues/Revisions	1	= Issue	
	△	= Revision	
NO.	DATE	PURPOSE	BY CH

Proj. #:	
Scale: 1"=10'	
File:	
Sheet Title	
LANDSCAPING PLAN	
Sheet No.	of
L1.0	

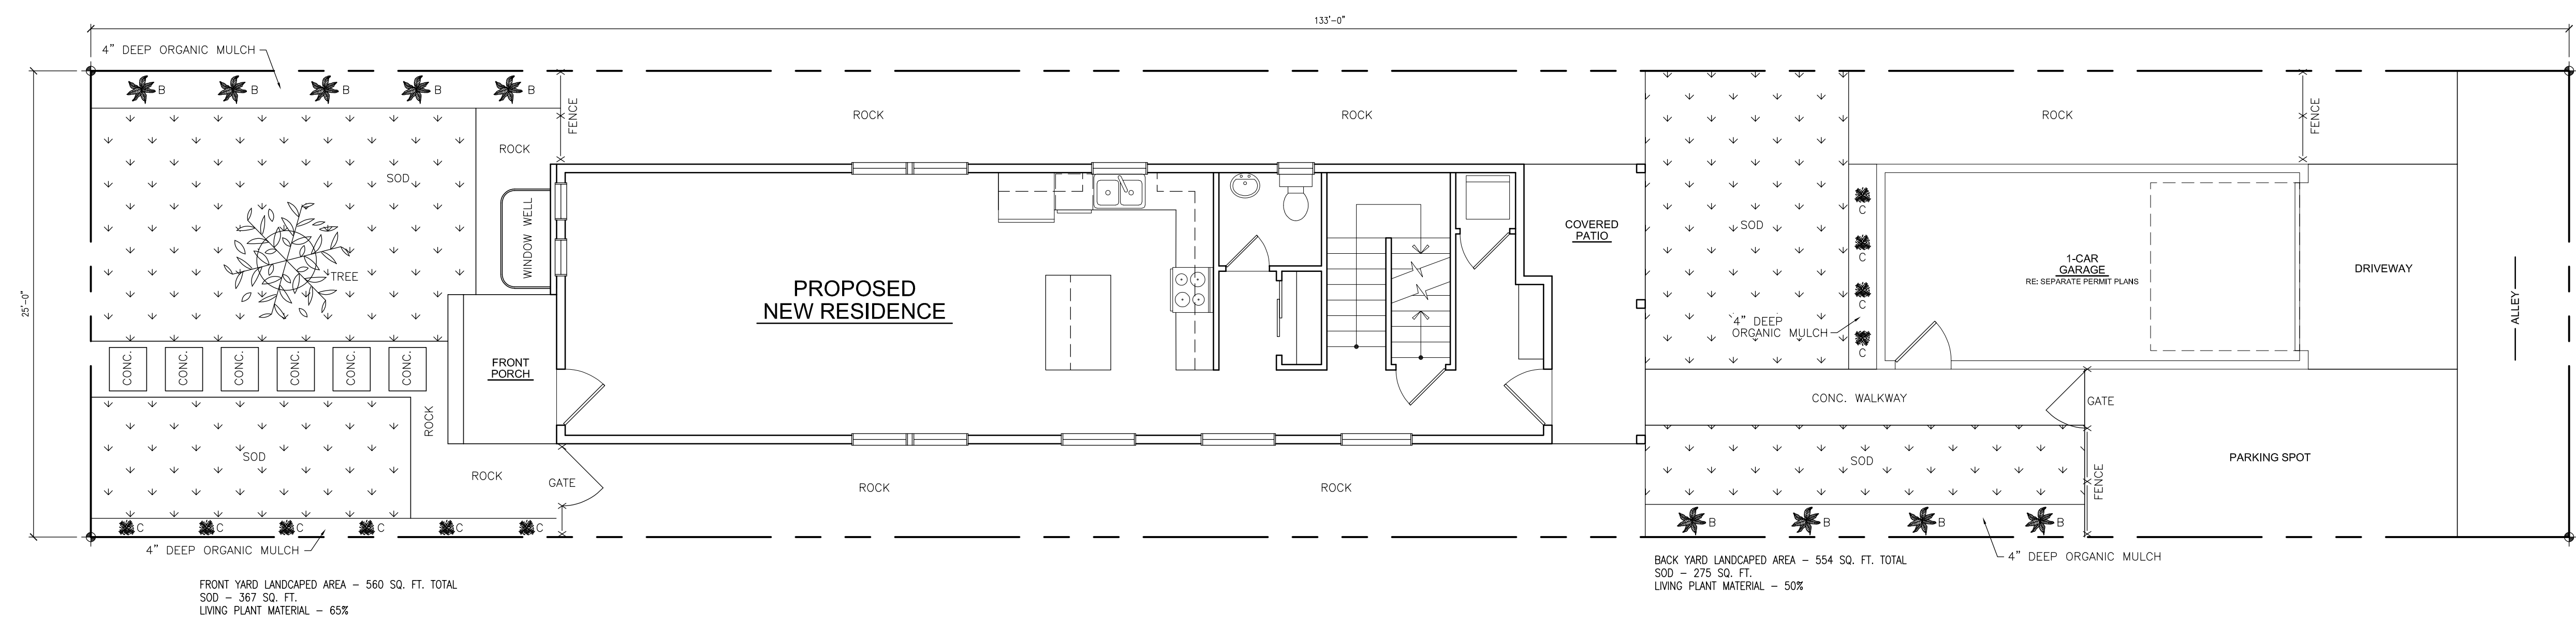

1 LANDSCAPING PLAN
L1.0 SCALE: 3/16"=1'-0"

