


Key: Weinland Rautt County, CO PLAT R 71.00 D 0.00
 Page: 1 of 7
 08/28/2003 11:56

LOCATED IN SECTIONS 16, 21, 22, 27 & 28
T6N, R87W, 6TH P.M., ROUTT COUNTY, COLORADO

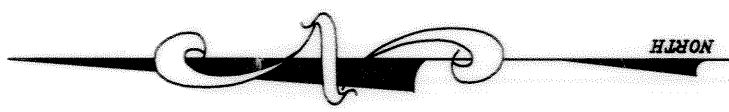

WEST PARCEL
AS RECORDED IN ROUTE
COUNTY RECORDS
LAND SURVEY PLAT
FILE NO. 1255

CURVE TABLE						
CURVE	LENGTH	RADIUS	DELTA	TANGENT	BEARING	CHORD
C1	301.41	220.00	53°20'	151.20	S28°56'26"E	100.00
C2	301.41	153.00	51°20'	151.20	S30°34'18"E	300.94
C3	446.36	187.00	13°40'	224.24	S30°39'18"E	445.30
C4	320.07	77.00	23°49'	162.58	N11°54'31"E	317.77
C5	342.50	107.00	18°20'	172.73	S09°10'11"W	341.04
C6	580.16	65.00	51°32'10"	311.36	N07°25'41"W	580.80

EAST PARCEL
AS RECORDED IN ROUTT
COUNTY RECORDS RECEPTION
NO. 6354922, LAND SURVEY
PLAT FILE NO. 1214

WEST PARCEL TITLE NOTES:

- 1) ALL BEARINGS ARE REFERENCED TO THE WEST LINE OF THE E1/2 OF THE NORTHWEST QUARTER OF SECTION 27, T8N, R87W OF THE 6TH P.M., ROUTT COUNTY, COLORADO AS BEARING N00°07'11"E, ASSUMED MERIDIAN, BETWEEN 2 1/2" & 6.0" BRASS COPS 259 HENCE.
- 2) ALL RECORD BEARINGS CONTAINED IN DEED RECORDED IN BOOK 8, 1956 AT BOOK 259 PAGE 348 WERE ROTATED 104.43° CLOCKWISE TO CONFORM TO THE BASIS OF BEARING OF THIS FINAL PLAT.
- 3) ALL RECORD BEARINGS CONTAINED IN DEED RECORDED JANUARY 8, 1886 AT FINAL BOOK 612, PAGE 1342 WERE ROTATED 009.50° CLOCKWISE TO CONFORM TO THE BASIS OF BEARING OF THIS FINAL PLAT.
- 4) THE SOUTHERLY BOUNDARY OF THIS LAND SHOWN ALONG THE EXISTING CENTERLINE OF ROUTT COUNTY ROAD NO. 27A. NO EVIDENCE WAS FOUND OF A FORMAL RIGHT-OF-WAY. HOWEVER, ROUTT COUNTY MAY HAVE PRESERVING RIGHTS TO RIGHT-OF-WAYS LOCATED HERE.
- 5) THIS PROPERTY IS SUBJECT TO (a) UNPATENTED MINING CLAIMS; (b) RESERVATIONS OR EXCEPTIONS IN PATENTS OR IN ACTS AUTHORIZING THE ISSUANCE THEREOF; (c) WATER RIGHTS, CLAIMS OR TITLE TO WATER, WHETHER OR NOT THE MATTERS EXCEPTED UNDER (a), (b) OR (c) ARE SHOWN BY THE PUBLIC RECORDS.
- 6) THIS PROPERTY IS SUBJECT TO RESERVATION OF RIGHT-OF-WAY FOR ANY DITCHES OR CANALS CONSTRUCTED BY AUTHORITY OF THE UNITED STATES, IN U.S. PATENT RECORDED IN BOOK 77 AT PAGES 5 AND 489, AND IN BOOK 124 AT PAGE 92. THESE DOCUMENTS ARE LIEBLEE.
1	6/2/02		

**GRASSY CREEK RANCH
AND CATTLE, LLC**

**GRASSY CREEK
AT MT. HARRIS
FINAL PLAT**

DATE:	3-6-03	DGN. BY:	WNM
JOB NO.	121B-004	DWN. BY:	WNM
DWG. NO.	MT-HARRIS-FP3	SURV. BY:	BTk/AP

Contour Interval = Feet

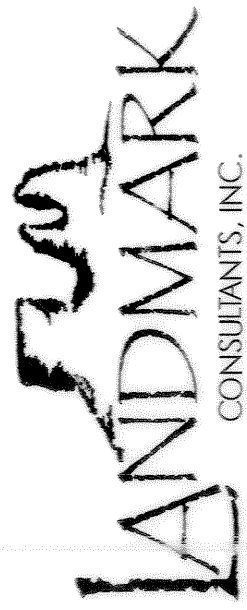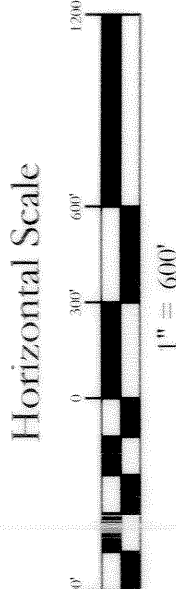

141 9th Street, P.O. Box 774943
Steamboat Springs, Colorado 80477
Phone (970) 871-9494 Fax (970) 871-9299
www.LANDMARK-CO.com

GRASSY CREEK AT MT. HARRIS
FINAL PLAT
LOCATED IN SECTIONS 16, 21, 22, 28 &
27, T6N, R87W, 6TH P.M., ROUTT
COUNTY, COLORADO

NW CORNER SECTION 22
FOUND 2 1/2" USLO BRASS
CAP ON 2" PIPE, 2' ABOVE GRADE
1913

NW CORNER SECTION 16
FOUND 6" BRASS CAP
IN CONCRETE
1913

NW CORNER SECTION 16
FOUND 6" BRASS CAP
IN CONCRETE
1913

LINE	LENGTH	BEARING
L1	139.02	S86°19'07"W
L2	146.54	S82°44'23"W
L3	148.93	S42°02'04"W
L4	100.66	S37°47'37"W
L5	101.36	S37°01'48"W
L6	102.61	S35°45'33"W
L7	223.94	S34°42'53"W
L8	14.99	N88°14'18"W
L9	22.81	S07°15'11"W
L10	586.98	S34°42'53"W
L11	108.67	S33°13'27"W
L12	214.84	S33°44'42"W
L13	150.99	S38°34'56"W
L14	141.92	S50°02'22"W
L15	129.88	S60°47'35"W
L16	112.86	S70°21'23"W
L17	103.56	S78°29'28"W
L18	132.44	N89°13'37"W
L19	106.46	N82°00'22"W
L20	5.22	N79°25'17"W
L21	27.78	N79°47'55"E
L22	142.94	N43°52'50"E
L23	107.72	N69°11'08"E
L24	319.28	N84°35'55"E
L25	153.65	N82°35'53"E
L26	158.66	S85°41'07"E
L27	76.76	S86°06'29"E
L316	174.84	N37°29'35"W
L317	357.61	N23°49'01"W
L318	324.75	N00°00'01"W
L319	109.20	N18°20'23"E

CURVE	LENGTH	RADIUS	DELTA	TANGENT	BEARING	CHORD
C1	580.16	645.00	51°32'10"	311.36	N07°25'41"W	560.80
C2	342.50	1070.00	18°20'24"	172.73	S09°10'11"W	341.04
C3	320.07	770.00	23°49'00"	162.38	S11°54'31"E	317.77
C4	446.36	1870.00	13°40'34"	224.24	S30°39'18"E	445.30
C5	301.43	1530.00	11°17'17"	151.20	N31°50'56"W	300.94
C6	117.94	1220.00	5°32'20"	59.02	S28°58'28"E	117.89

LEGEND

- DESCRIPTIONS OF MONUMENTS - UNLESS OTHERWISE NOTED
- FOUND 2 1/2" USLO BRASS CAP, AS DESCRIBED
 - FOUND 2" ALUMINUM CAP, EMERALD MOUNTAIN SURVEYS
 - FOUND ALUMINUM CAP E&C CONSULTING LS 14815, AS DESCRIBED
 - FOUND NO. 5 REBAR WITH PLASTIC CAP, DOWLING PLS 30090
 - FOUND 3 1/4" ALUMINUM CAP, DOWLING PLS 30090
 - FOUND ALUMINUM CAP, PLS 23089, AS DESCRIBED
 - SET 1 1/2" RED PLASTIC CAP ON #5 REBAR, LS 24318
 - FOUND 3 1/4" ALUMINUM CAP, PLS 23089 AS DESCRIBED

SECTION LINE

W&A CORNER SECTIONS 16 & 21
FOUND 2 1/2" USLO BRASS CAP, 1913

W&A CORNER SECTIONS 16 & 21
FOUND 2 1/2" USLO BRASS CAP, 1913

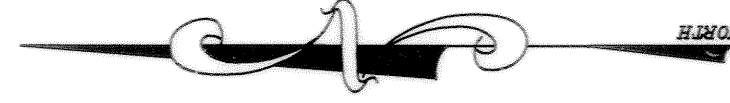

U.S. HIGHWAY 40 (RIGHT-OF-WAY)

E&C CORNER SECTION 16
FOUND NO. 6 REBAR WITH 3/4"
ALUM. CAP, PLS 23089
WITNESS CORNER 233.03'

FOUND 1 1/2" ALUMINUM CAP ON
ALUMINUM CAP, PLS 23089

POINT OF BEGINNING
NW CORNER SECTION 22
FOUND 2 1/2" USLO BRASS
CAP ON 2" PIPE, 2' ABOVE GRADE
1913

LOT 19
LOT AREA 35.57 AC.
BUILDING ENVELOPE
8.46 AC.

LOT 18
LOT AREA 35.93 AC.
BUILDING ENVELOPE
10.46 AC.

LOT 17
LOT AREA 37.44 AC.
BUILDING ENVELOPE
10.55 AC.

LOT 16
LOT AREA 39.38 AC.
BUILDING ENVELOPE
6.38 AC.












LOT 4
LOT AREA 36.95 AC.
BUILDING ENVELOPE
3.28 AC.

LOT 3
LOT AREA 36.61 AC.
BUILDING ENVELOPE
4.83 AC.



589177
Page: 4 of 7
07/28/2003 04:20:30
0.0 0.0

SP 1330

Page 4 of 7

File # 13278

GRASSY CREEK AT MT. HARRIS
FINAL PLAT
LOCATED IN SECTIONS 16, 21, 22, 28 &
27, T6N, R87W, 6TH P.M., ROUTT
COUNTY, COLORADO

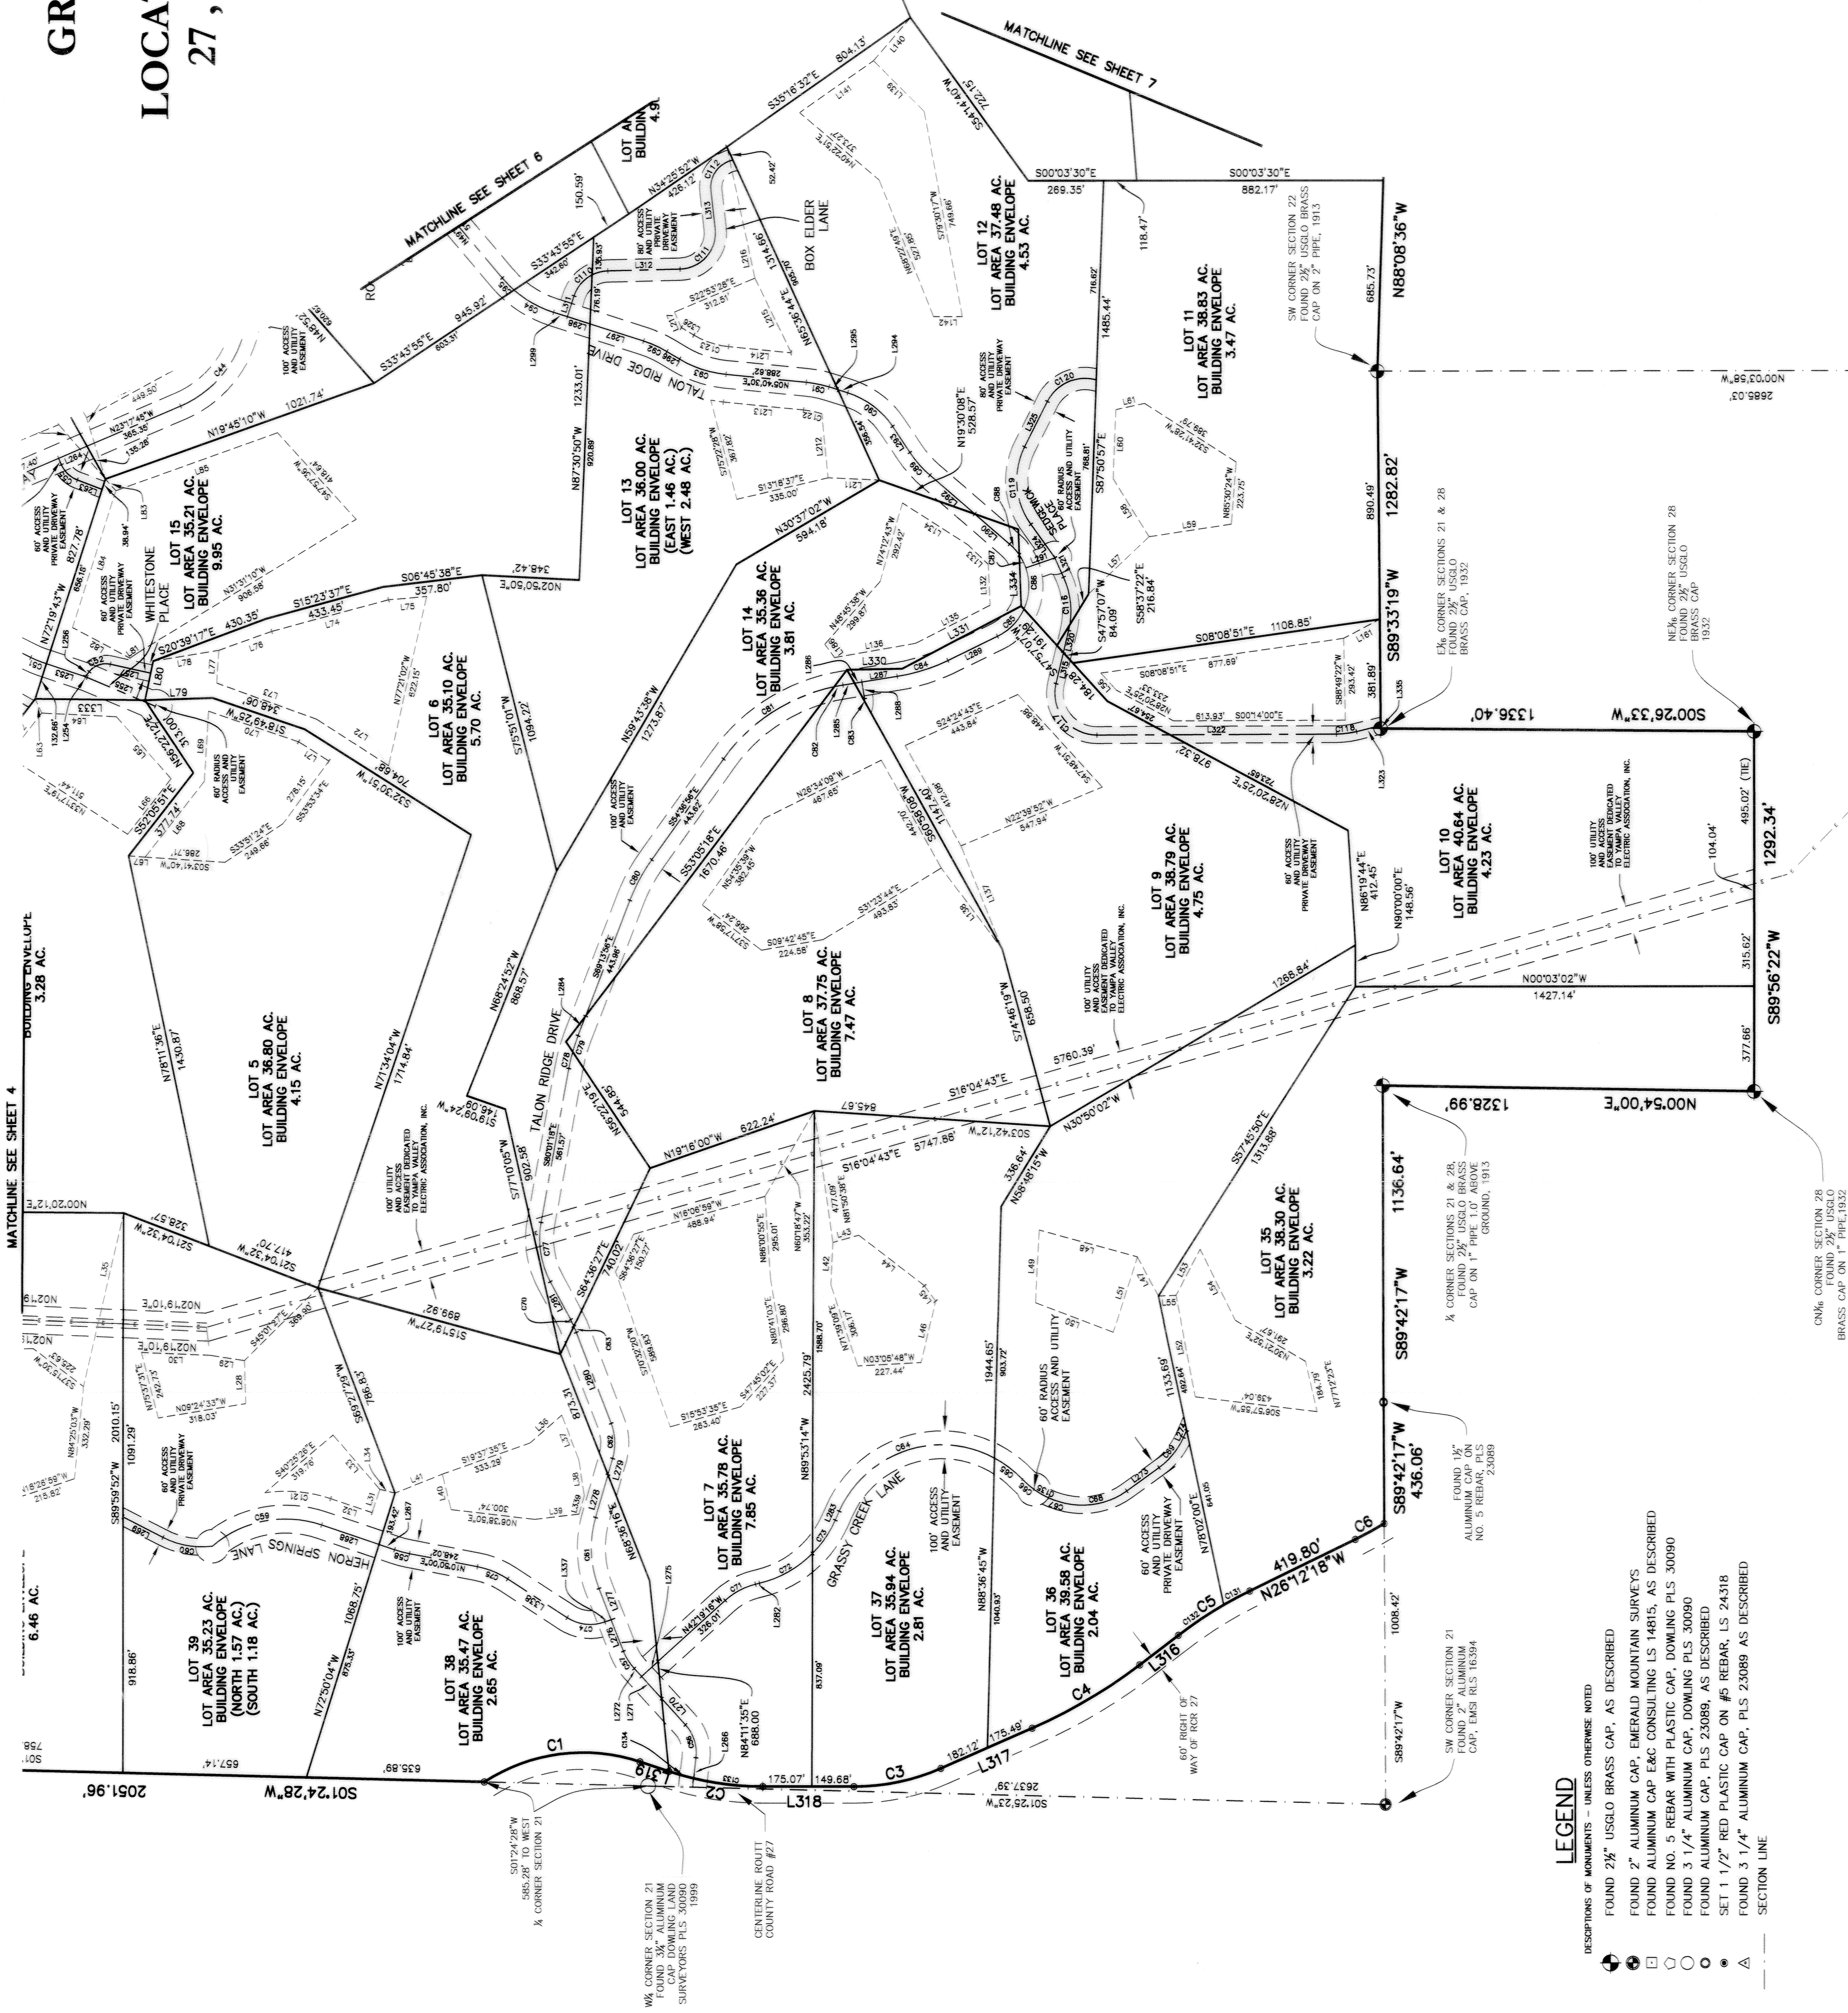

- LEGEND
- DESCRIPTIONS OF MONUMENTS - UNLESS OTHERWISE NOTED
- FOUND 2" ALUMINUM CAP, AS DESCRIBED
 - FOUND 2" ALUMINUM CAP, EMERALD MOUNTAIN SURVEYS
 - FOUND ALUMINUM CAP E&C CONSULTING LS 14815, AS DESCRIBED
 - FOUND NO. 5 REBAR WITH PLASTIC CAP, DOWLING PLS 30090
 - FOUND 3 1/4" ALUMINUM CAP, DOWLING PLS 30090
 - FOUND ALUMINUM CAP, PLS 23089, AS DESCRIBED
 - SET 1 1/2" RED PLASTIC CAP ON #5 REBAR, LS 24318
 - FOUND 3 1/4" ALUMINUM CAP, PLS 23089 AS DESCRIBED
 - SECTION LINE

3	7/13/03	ROUTT COUNTY AND ATTY. COMMENTS	WNM
2	6/23/03	ROUTT COUNTY COMMENTS	WNM
1	6/2/03	ATTORNEY'S COMMENTS	WNM
		REVISIONS	INT

GRASSY CREEK RANCH
AND CATTLE, LLC

GRASSY CREEK
AT MT. HARRIS
FINAL PLAT


DATE:	3-6-03	DGN. BY:	WNM
JOB NO.:	1218-004	DWN. BY:	WNM
DWG. NO.:	MT-HARRIS-FP2.DWG	SURV. BY:	BJK/JKA

Contour Interval = Feet



141 9th Street, P.O. Box 774943
Steamboat Springs, Colorado 80477
Phone (970) 871-9494 Fax (970) 871-9299
www.LANDMARK.CO.com

GRASSY CREEK AT MT. HARRIS
FINAL PLAT
LOCATED IN SECTIONS 16, 21, 22, 28 &
27, T6N, R87W, 6TH P.M., ROUTT
COUNTY, COLORADO

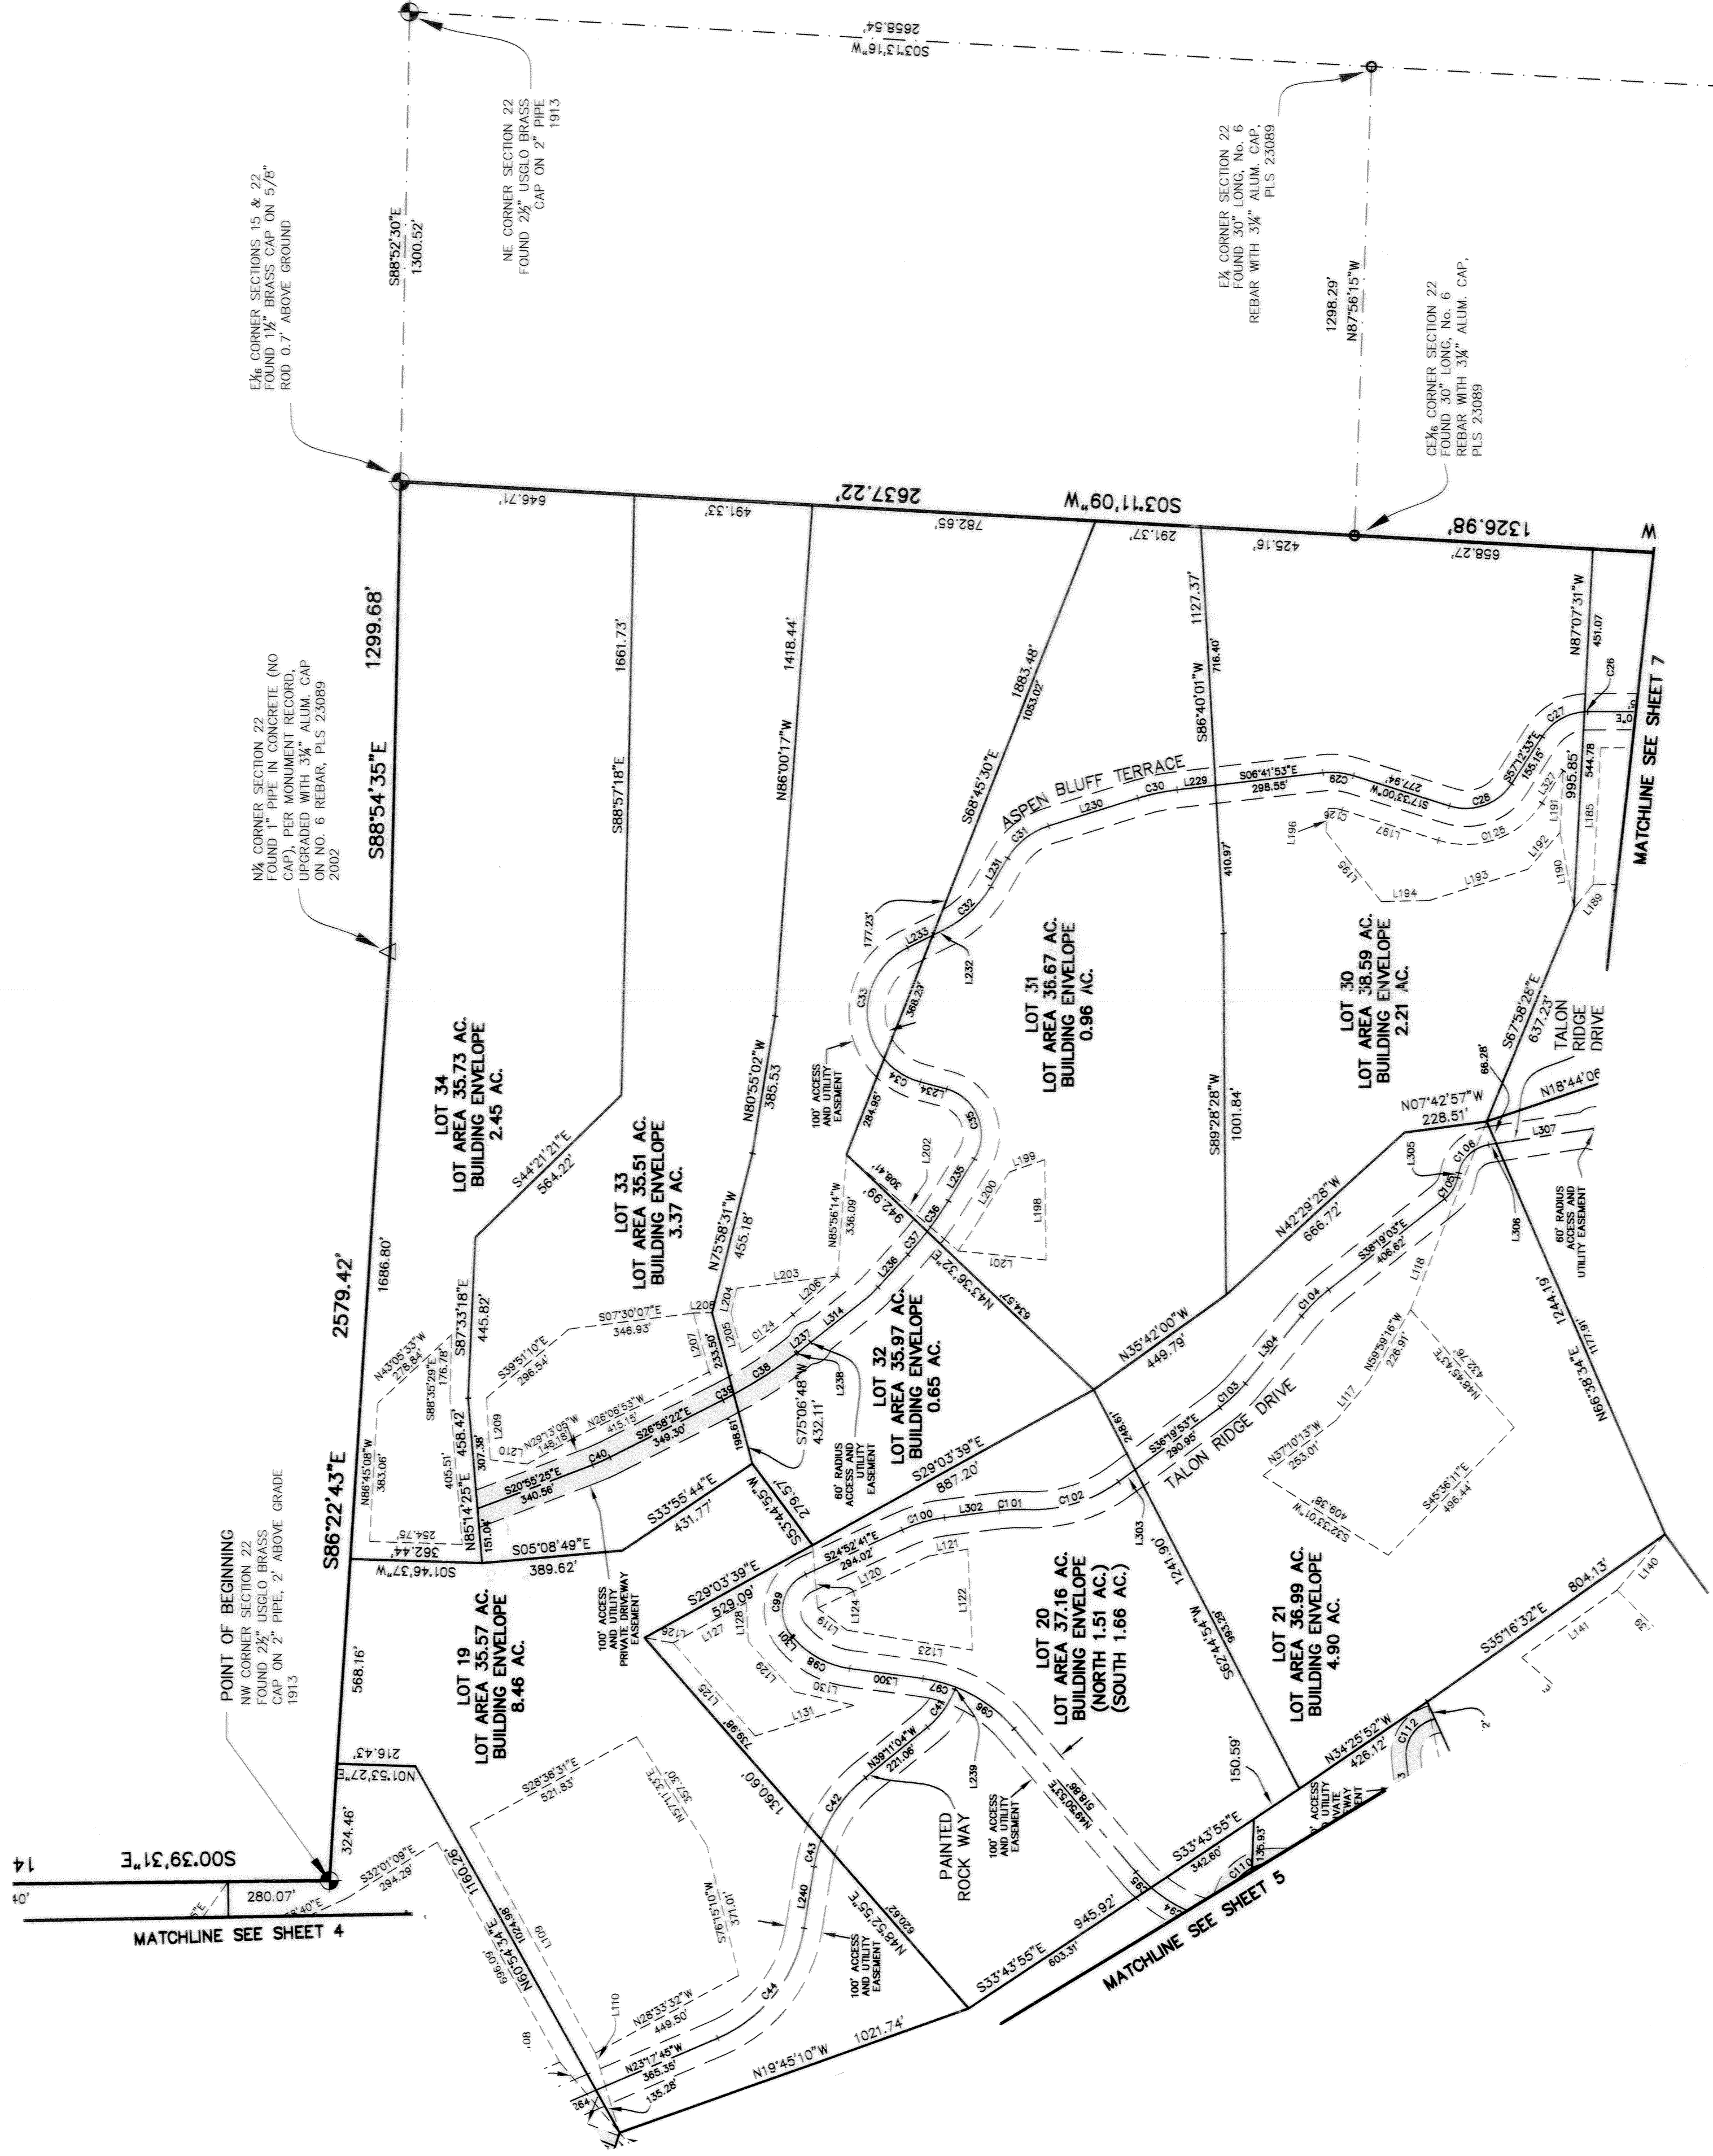

- LEGEND
- DESCRIPTIONS OF MONUMENTS - UNLESS OTHERWISE NOTED
- FOUND 2" ALUMINUM CAP, AS DESCRIBED
 - FOUND 2" ALUMINUM CAP, EMERALD MOUNTAIN SURVEYS
 - FOUND ALUMINUM CAP E&C CONSULTING LS 14815, AS DESCRIBED
 - FOUND NO. 5 REBAR WITH PLASTIC CAP, DOWLING PLS 30090
 - FOUND 3 1/4" ALUMINUM CAP, DOWLING PLS 30090
 - FOUND ALUMINUM CAP, PLS 23089, AS DESCRIBED
 - SET 1 1/2" RED PLASTIC CAP ON #5 REBAR, LS 24318
 - FOUND 3 1/4" ALUMINUM CAP, PLS 23089 AS DESCRIBED
 - SECTION LINE


CURVE	LENGTH	RADIUS	DELTA	TANGENT	BEARING	CHORD



DATE: 3-6-03 DON. BY: WMM
JOB NO. 1218-004 DWN. BY: WMM
DWG. NO. MT-HARRIS-FP2.DWG SURV. BY: BTK/JKA

Contour Interval = Feet


Horizontal Scale
1" = 300'

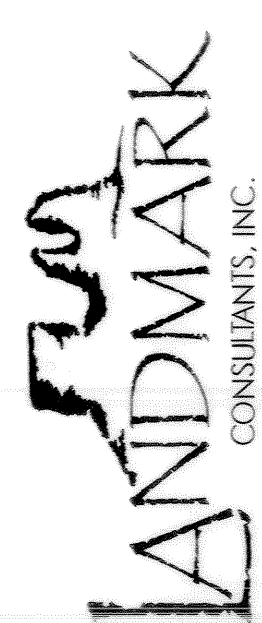

141 9th Street, P.O. Box 77043
Steamboat Springs, Colorado 80477
Phone (970) 871-9494 Fax (970) 871-9299
www.LANDMARK-CC.com


LINE	LENGTH	BEARING
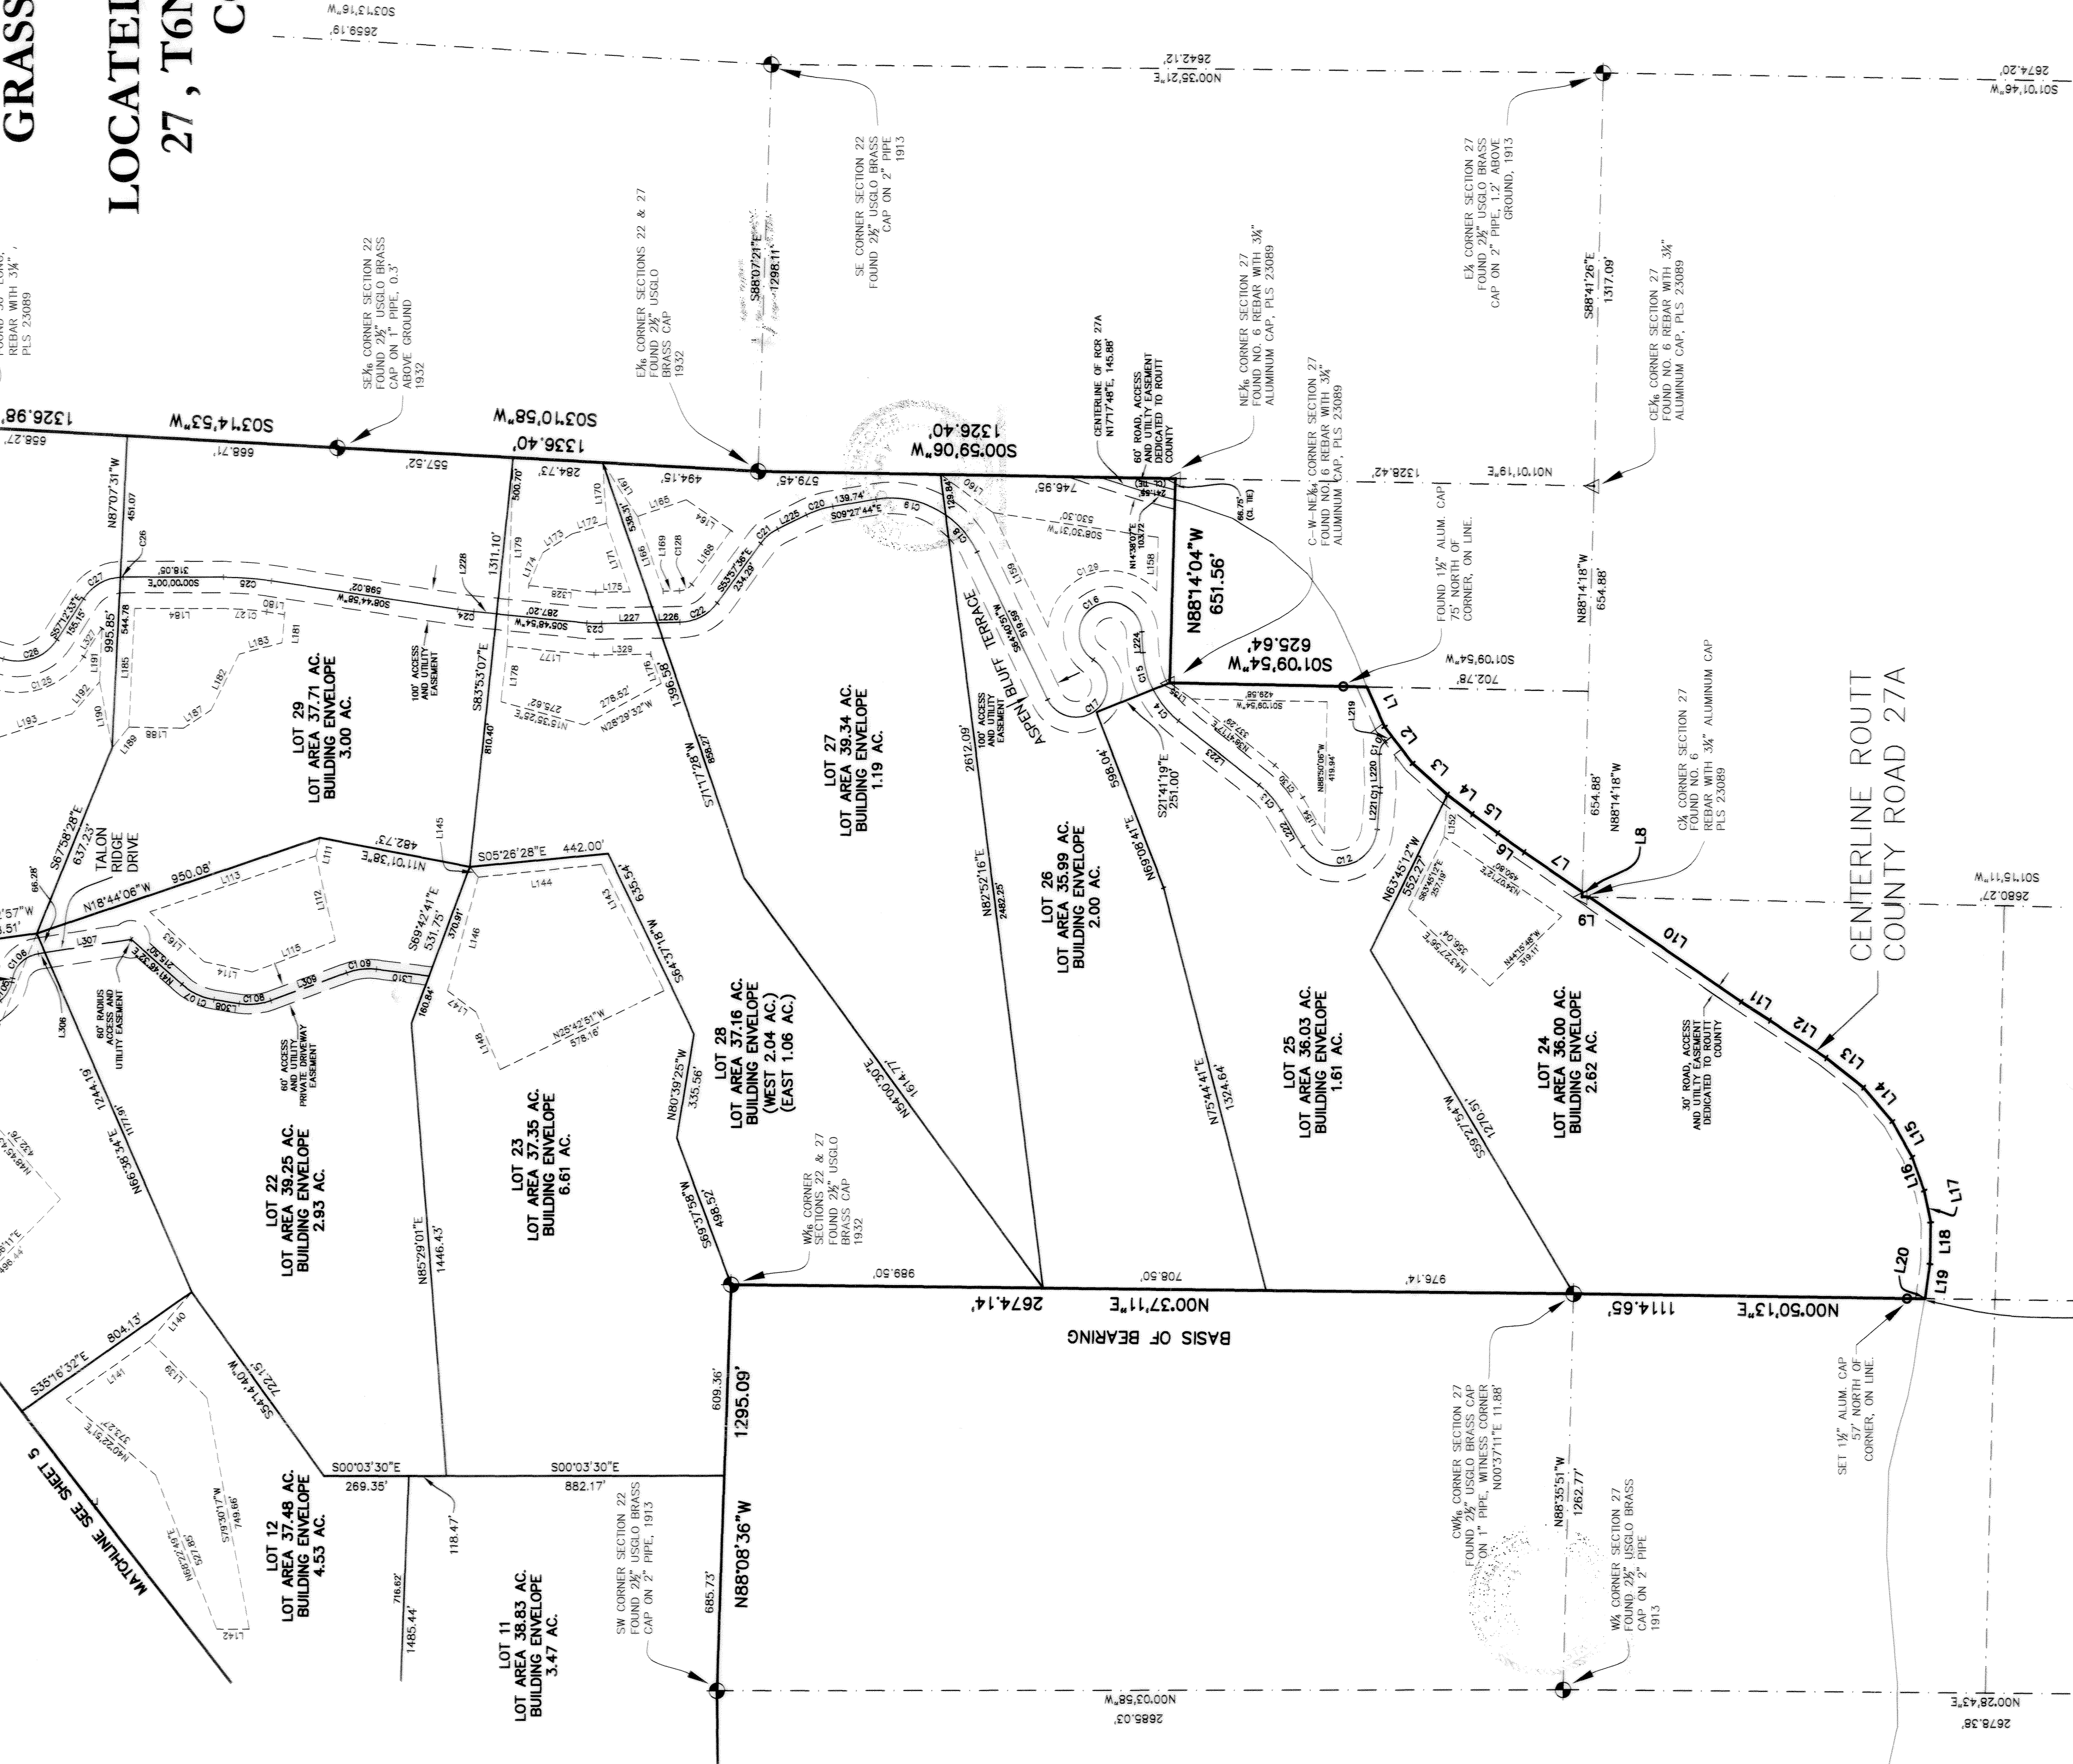

GRASSY CREEK AT MT. HARRIS FINAL PLAT LOCATED IN SECTIONS 16, 21, 22, 28 & 27, T6N, R87W, 6TH P.M., ROUTT COUNTY, COLORADO

- LEGEND**
- DESCRIPTIONS OF MONUMENTS - UNLESS OTHERWISE NOTED
- FOUND 2 1/2" USLO BRASS CAP, AS DESCRIBED
 - FOUND 2" ALUMINUM CAP, EMERALD MOUNTAIN SURVEYS
 - FOUND ALUMINUM CAP EAC CONSULTING LS 14815, AS DESCRIBED
 - FOUND NO. 5 REBAR WITH PLASTIC CAP, DOWLING PLS 30080
 - FOUND 3 1/4" ALUMINUM CAP, DOWLING PLS 30080
 - FOUND ALUMINUM CAP, PLS 23089, AS DESCRIBED
 - SET 1 1/2" RED PLASTIC CAP ON #6 REBAR, LS 24318
 - FOUND 3 1/4" ALUMINUM CAP, PLS 23089 AS DESCRIBED
 - SECTION LINE

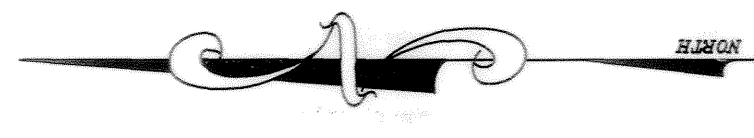

NO.	DATE	REVISIONS
3	7/1/03	ROUTT COUNTY AND ATTY. COMMENTS
2	6/23/03	ROUTT COUNTY COMMENTS
1	6/2/03	ATTORNEY'S COMMENTS
0		INIT

**GRASSY CREEK RANCH
AND CATTLE, LLC**

**GRASSY CREEK
AT MT. HARRIS
FINAL PLAT**

DATE: 3-6-03
JOB NO. 1218-004
DWN. BY: WNM
DWS. NO. MT-HARRIS-FP2.DWG
SURV. BY: BIK/JKA

Contour Interval = Feet
Horizontal Scale
1" = 300'

LANDMARK
CONSULTANTS, INC.


SHEET NO.
7
OF 7