


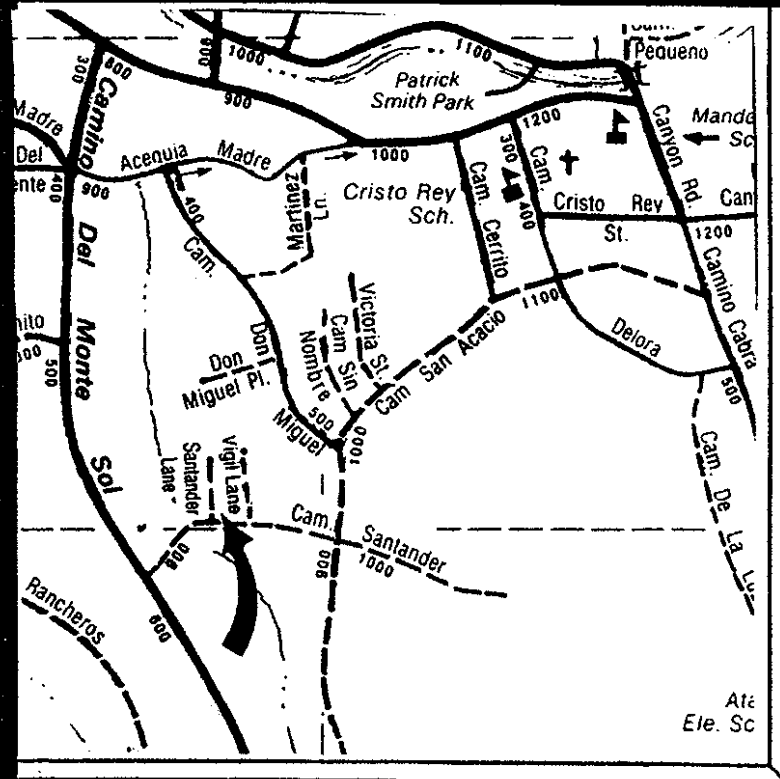

VICINITY MAP



SCALE: 1"=20'



LEGEND

- USGLO Brass Caps found and used.
- Points found and used as noted.
- 1/2" Capped iron pin set this survey.
- Power poles.
- Fences.
- Walls.
- Concrete.

NOTES

- BASE OF BEARING: GPS OBSERVATION OF THE NORTHERLY BOUNDARY OF SUBJECT TRACT, (N85°06'57" E), WGS 84, GEODETIC, LOCAL.
- THIS SURVEY IS BASED ON A PLAT OF "LANDS SURVEYED FOR TONY TRUJILLO BY GUY HAYDEN, PS 4070, LAST AMENDED 10 APRIL, 1990, (UNRECORDED). BEARINGS AND DISTANCES IN () ARE FROM SAID PLAT.
- FIRM PANEL No. 350070-0009-C, ZONE C.

CERTIFICATE

I, Philip B. Wiegel, a duly registered Professional Surveyor in the State of New Mexico hereby certify that I conducted and am responsible for this survey, that this survey and plat represent an actual survey made in the field by me or under my direction, that it meets the Minimum Standards for Surveys in New Mexico and that the information contained herein is true and correct to the best of my knowledge, information and belief.


I further certify that this survey is not a land division or subdivision as defined in the New Mexico Subdivision Act and that this is a boundary survey plat of an existing tract or tracts.

Philip B. Wiegel

27 AUGUST, 2002

Philip B. Wiegel
P.O. Box 22773

P.S. No. 9758
Santa Fe, NM.

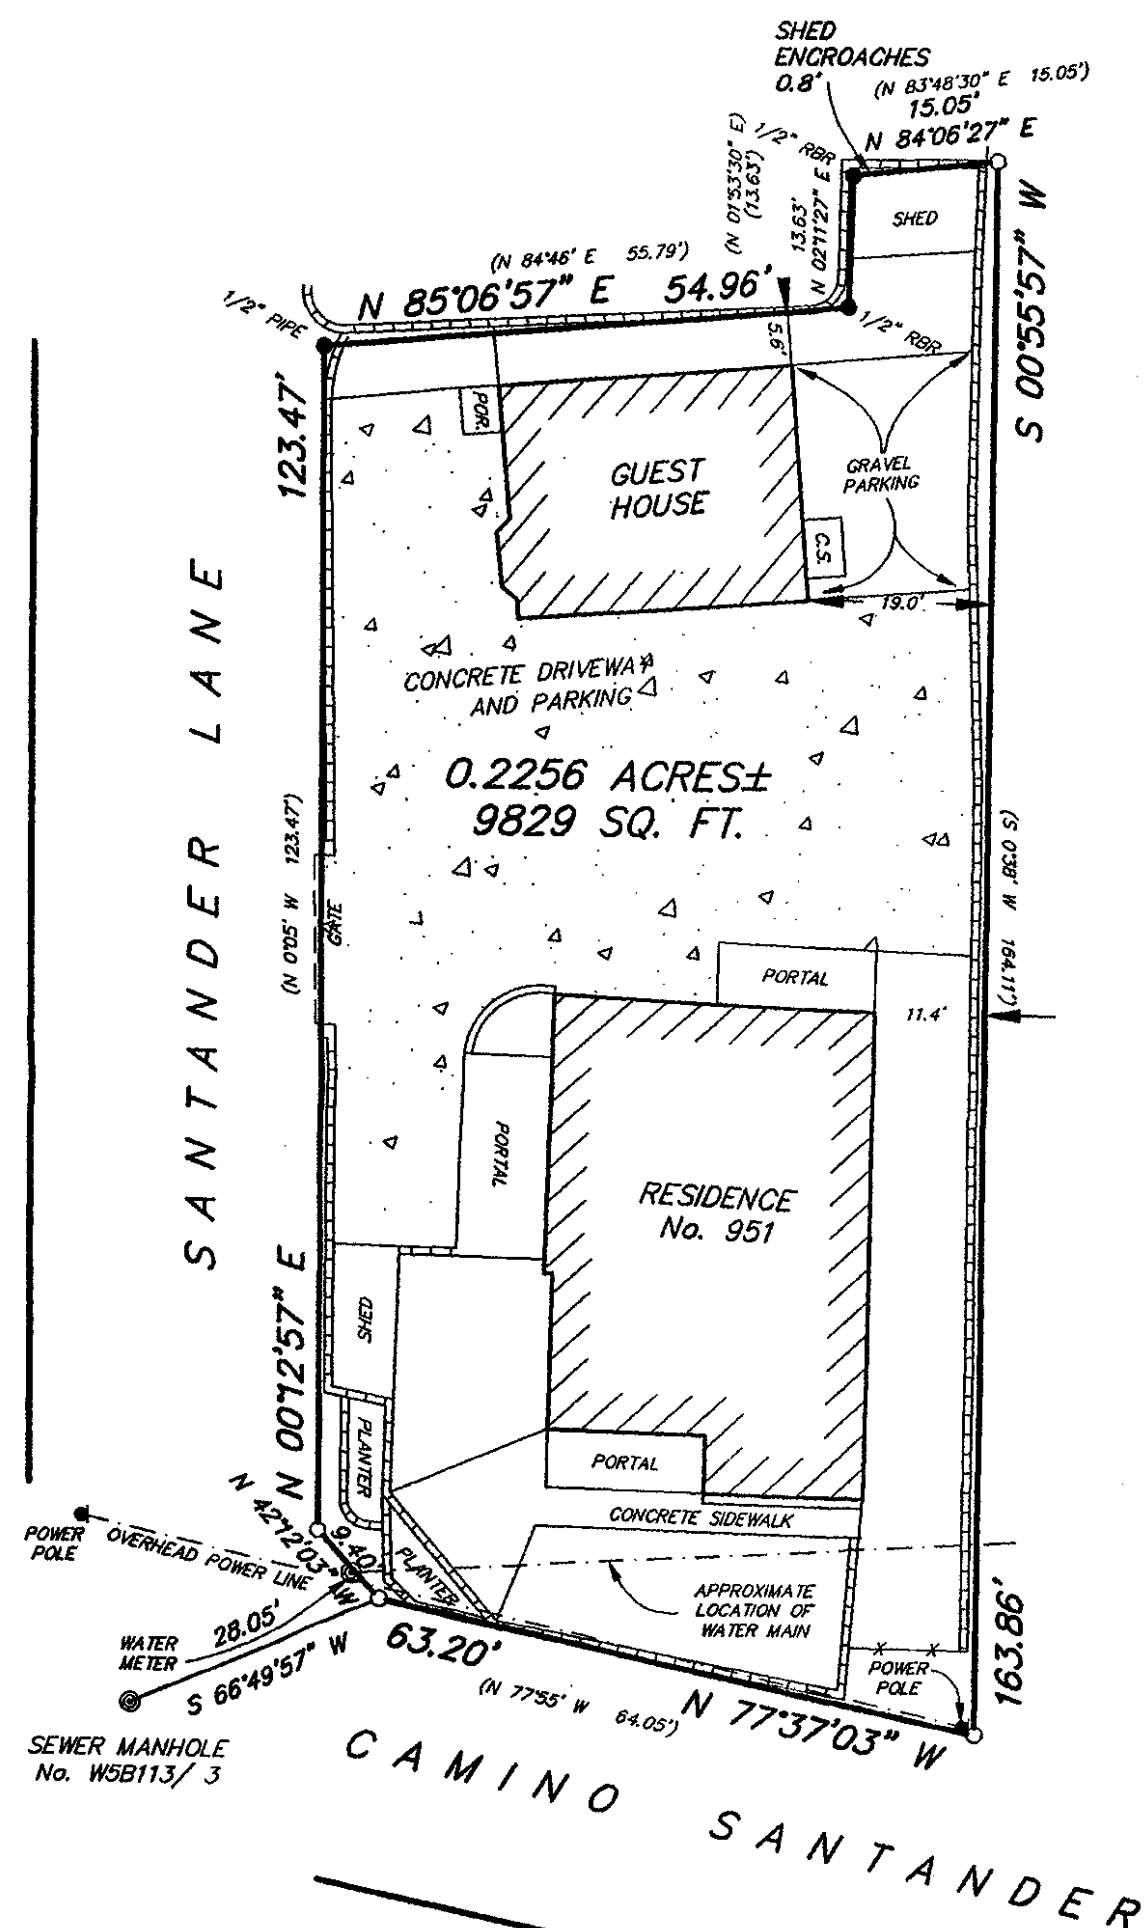

PUBLIC NOTICE

THE SANTA FE COUNTY LAND USE ADMINISTRATOR HAS NOT REVIEWED THIS PLAT OF SURVEY BEFORE ITS FILING IN THE OFFICE OF THE COUNTY CLERK. THIS PLAT IS NOT BEING FILED FOR THE PURPOSE OF CREATING A SUBDIVISION OR NEW LOTS, ALTERING THE BOUNDARIES OF ANY EXISTING LOTS OR FOR THE PURPOSE OF "DEVELOPMENT" AS DEFINED IN THE SANTA FE COUNTY LAND DEVELOPMENT CODE, EXTRATERRITORIAL ZONING ORDINANCE OR EXTRATERRITORIAL SUBDIVISION REGULATIONS. THIS STATEMENT DOES NOT IN ANYWAY REPRESENT APPROVAL OF THIS PLAT.

INDEXING INFORMATION FOR COUNTY CLERK
BOUNDARY SURVEY


OWNER: ANTONIO & JULIA M. TRUJILLO
LOCATION: 951 CAMINO SANTANDER, SANTA FE
NW 1/4 SECTION 30, T 17 N, R 10 E, N.M.P.M.
AS PROJECTED INTO THE SANTA FE GRANT.

SANTA FE COUNTY, NM.
UPC No.: 1-055-098-188-273

DEL RIO SURVEYS, INC.

P.O. BOX 22773 SANTA FE, NM 820-9200

PROJECT No. 0285621 Dwg. DDE Ckd. PBW
Date: 8/27/02 Bk. 85

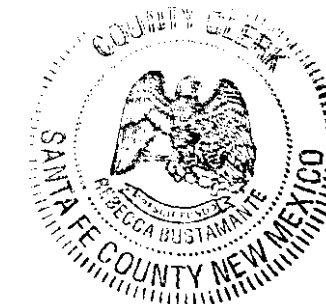

1221614
COUNTY OF SANTA FE
STATE OF NEW MEXICO }ss
I hereby certify that this instrument was filed for
record on the 30 day of Aug A.D.
2002, at 12:14 o'clock P.M. and was duly
recorded in Book 511 Page 001 of the
records of Santa Fe County.

Witness my Hand and Seal of Office
REBECCA BUSTAMANTE
County Clerk, Santa Fe County, New Mexico

Marcelle Pulgar
Deputy