
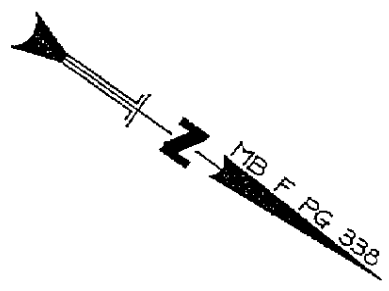
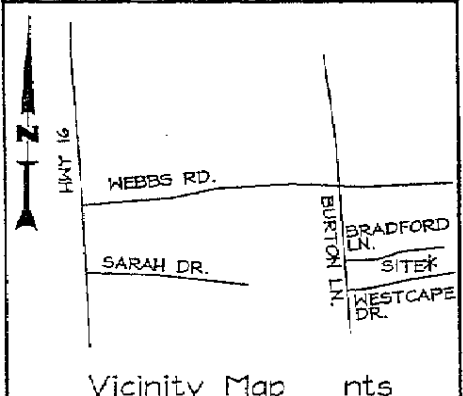



Control Point, Inc.
6130 Harris Technology Blvd.
Charlotte, N.C. 28269
Phone: (704)599-1010
Fax: (704)599-1120

THIS IS A CLASS "A" SURVEY AS DEFINED BY THE STANDARDS OF PRACTICE OF LAND SURVEYING IN NORTH CAROLINA AND MEETS OR EXCEEDS THE MINIMUM RATIO OF PRECISION OF 1:10,000.

Wesley R. Huneycutt
Wesley R. Huneycutt L-4435 9/19/07

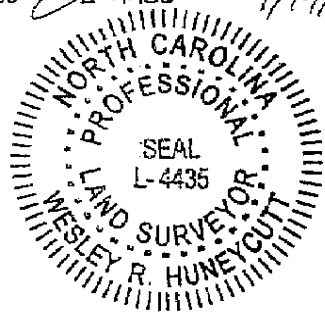

- 1. IRON PINS SET AT ALL CORNERS.
- 2. PROPERTY SUBJECT TO EASEMENTS OR RIGHT OF WAYS OF RECORD THAT MAY OR MAY NOT BE SHOWN.

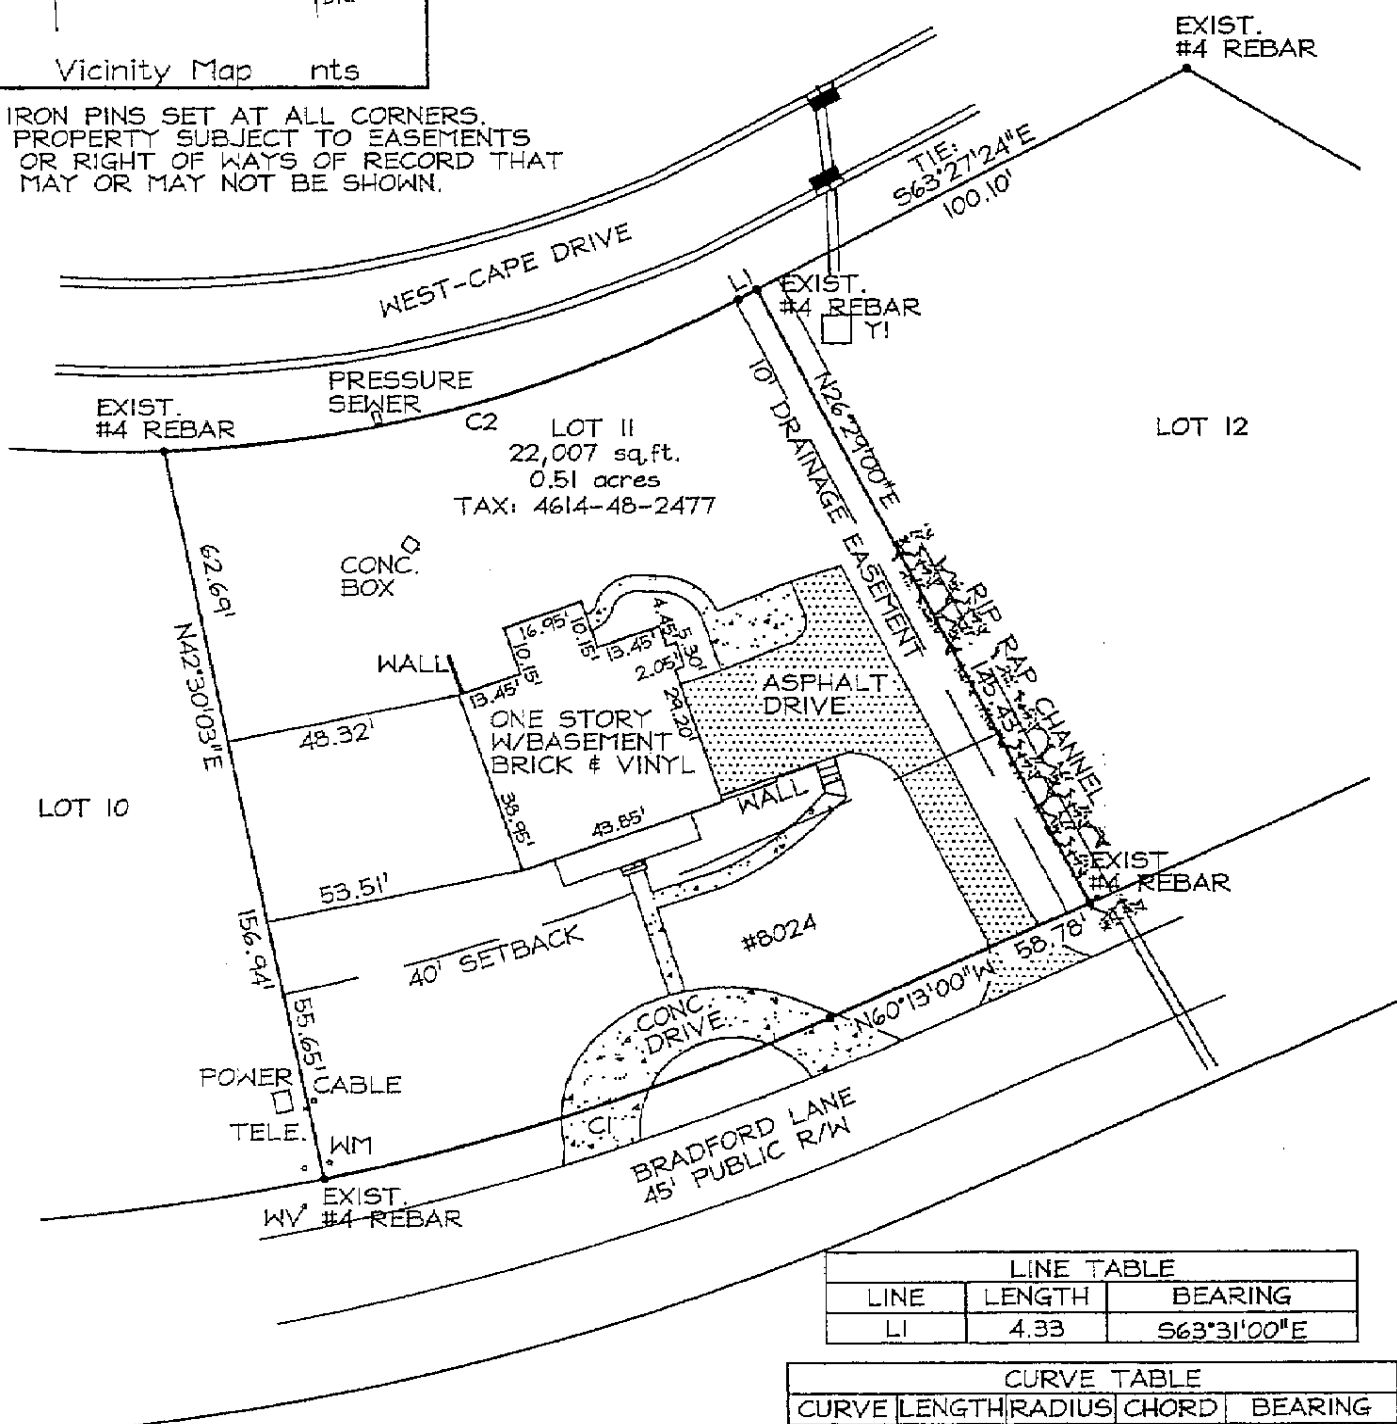

LINE TABLE		
LINE	LENGTH	BEARING
L1	4.33	S63°31'00"E

CURVE TABLE			
CURVE	LENGTH	RADIUS	CHORD
C1	110.03	504.22	109.81
C2	123.38	277.00	122.36

This lot is not located within any special flood hazard area as shown on FIRM maps of this area.

Physical Survey
of
Lot #11, Governors Landing
Catawba Springs Township, Lincoln County
North Carolina

Scale: 1"=40'

Map Recorded in Map Book F at Page 338
To Be Conveyed To