



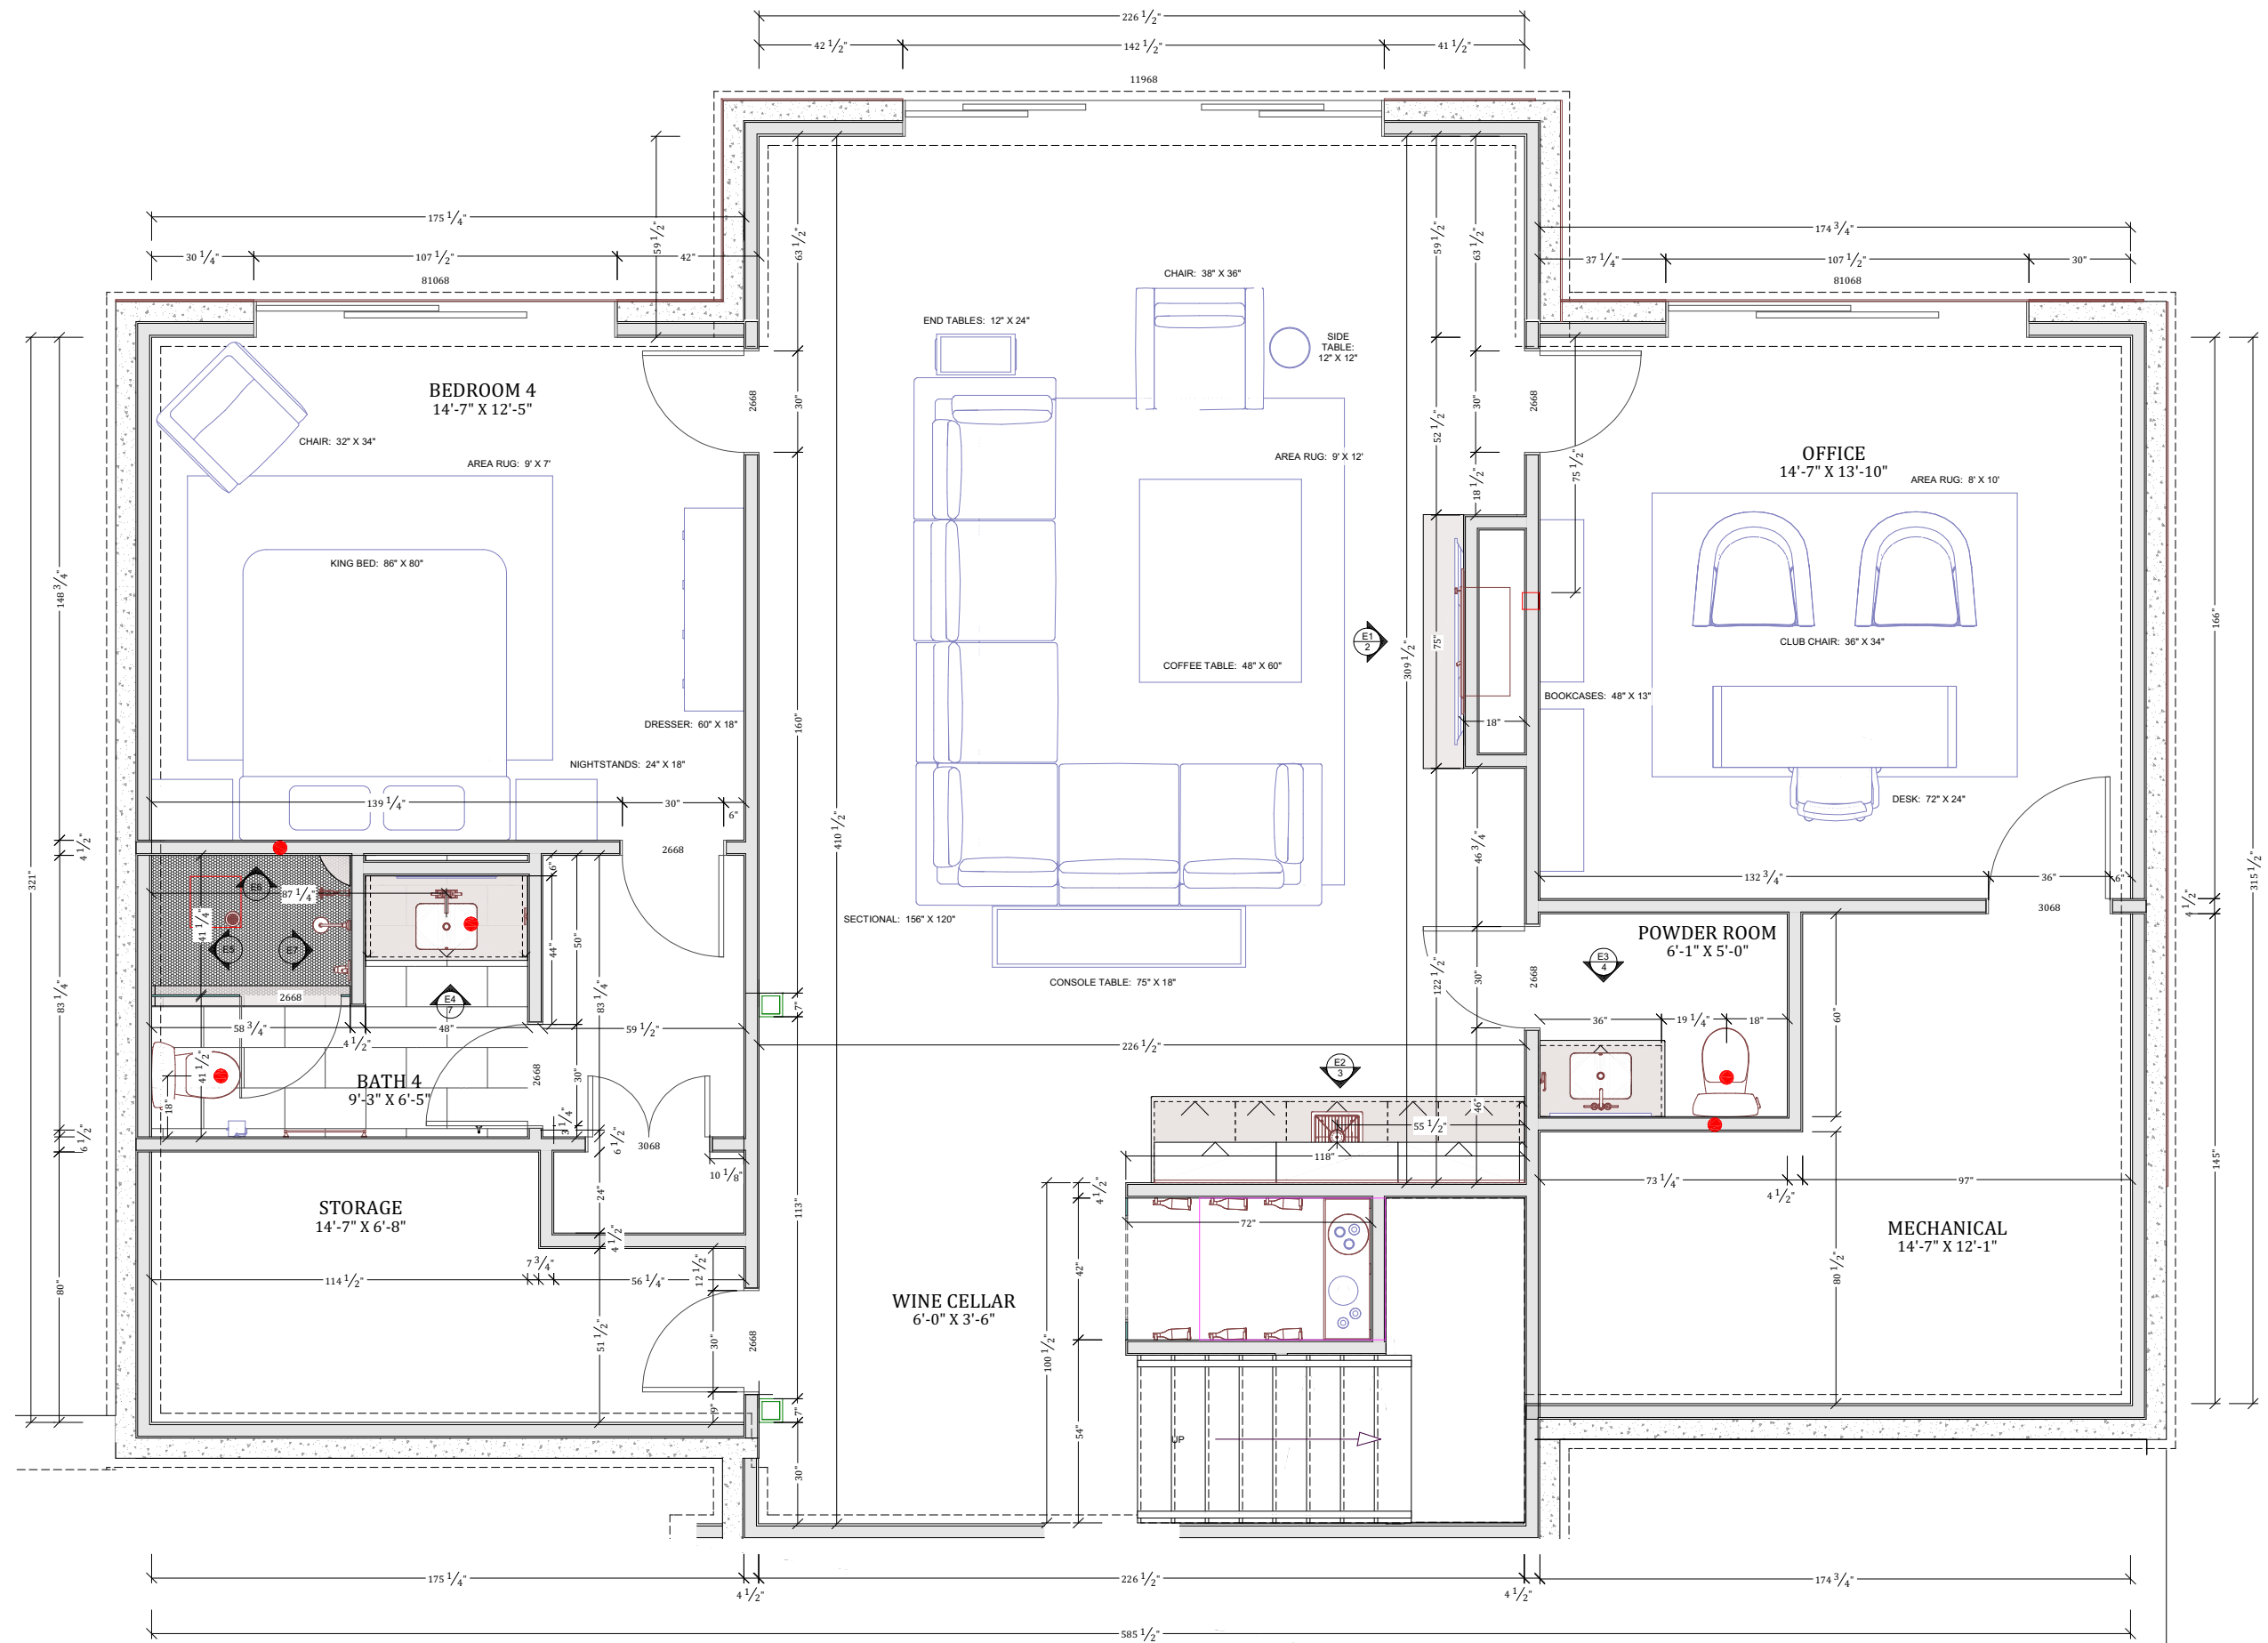

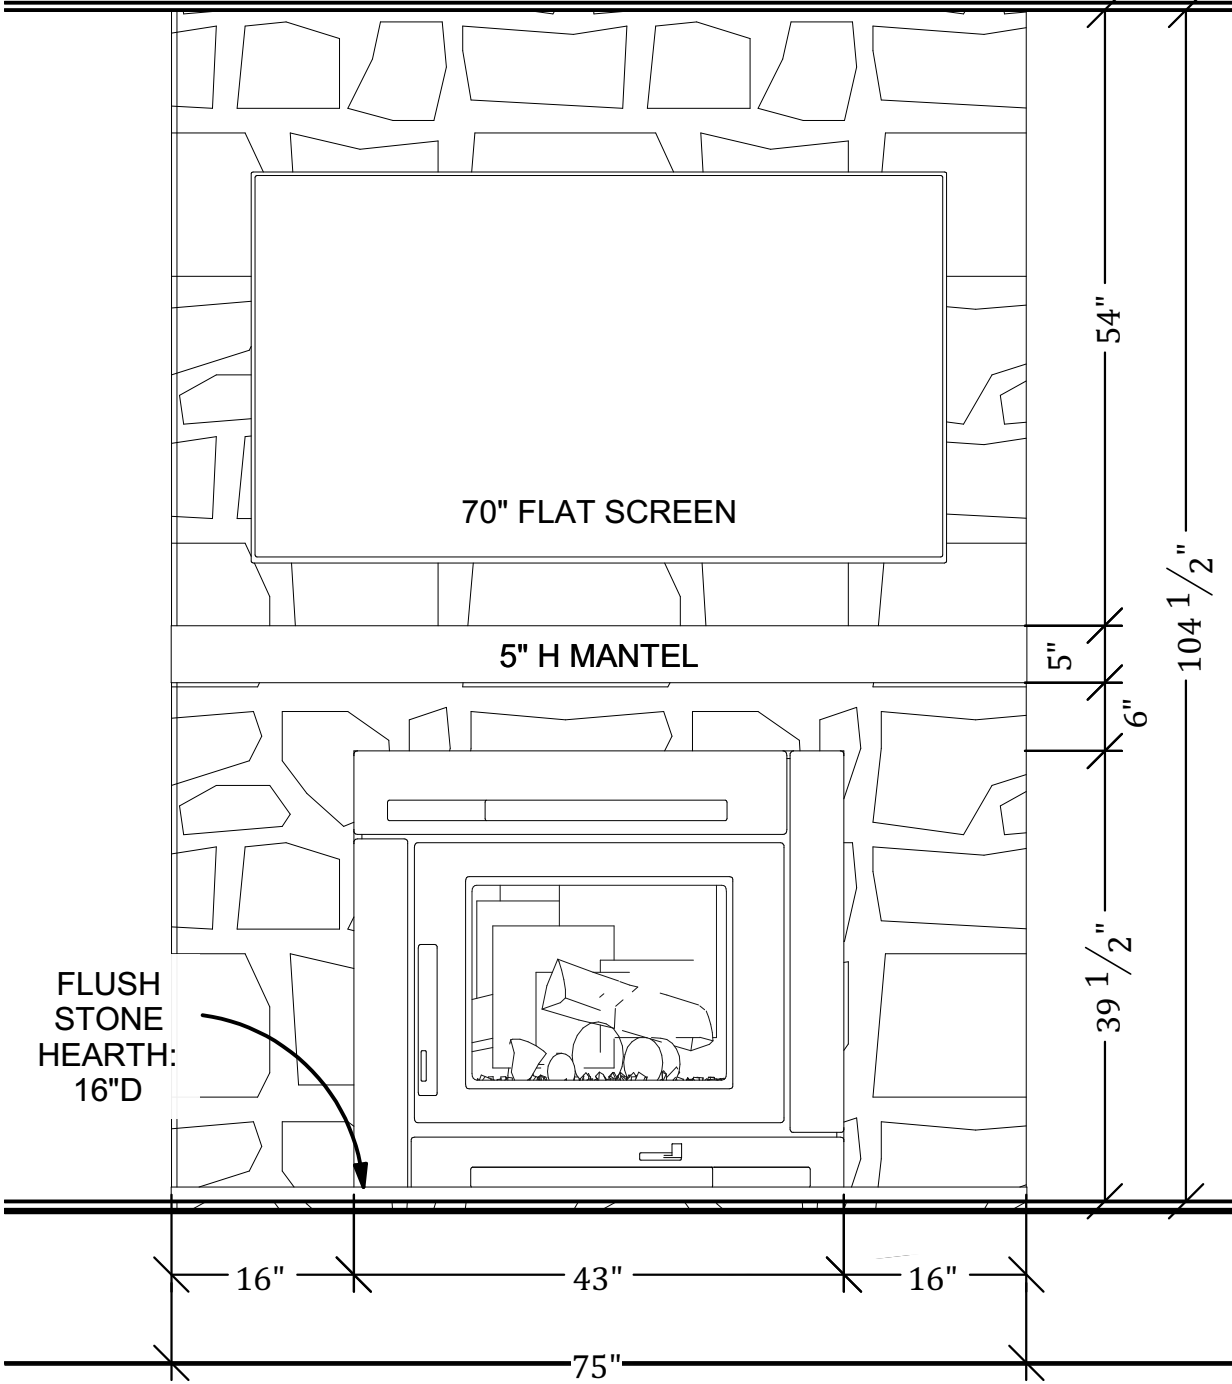

ELEVATION 1



INTERIOR DESIGN
603-556-7330

©

THESE PLANS MAY NOT BE USED IN ANY WAY WITHOUT WRITTEN PERMISSION OF THE COPYRIGHT OWNER

NOTE: DRAWINGS ARE CONCEPTUAL. THEY ARE NOT MEANT TO BE AN EXACT REPRESENTATION. MATERIAL COLORS MAY BE SUBJECT TO CHANGE IN FIELD.

LOWER LEVEL


63 VARNEY POINT
RIGHT, GILFORD NH

DATE:
6/11/2025


SCALE:
3/4"=1'

SHEET:
2



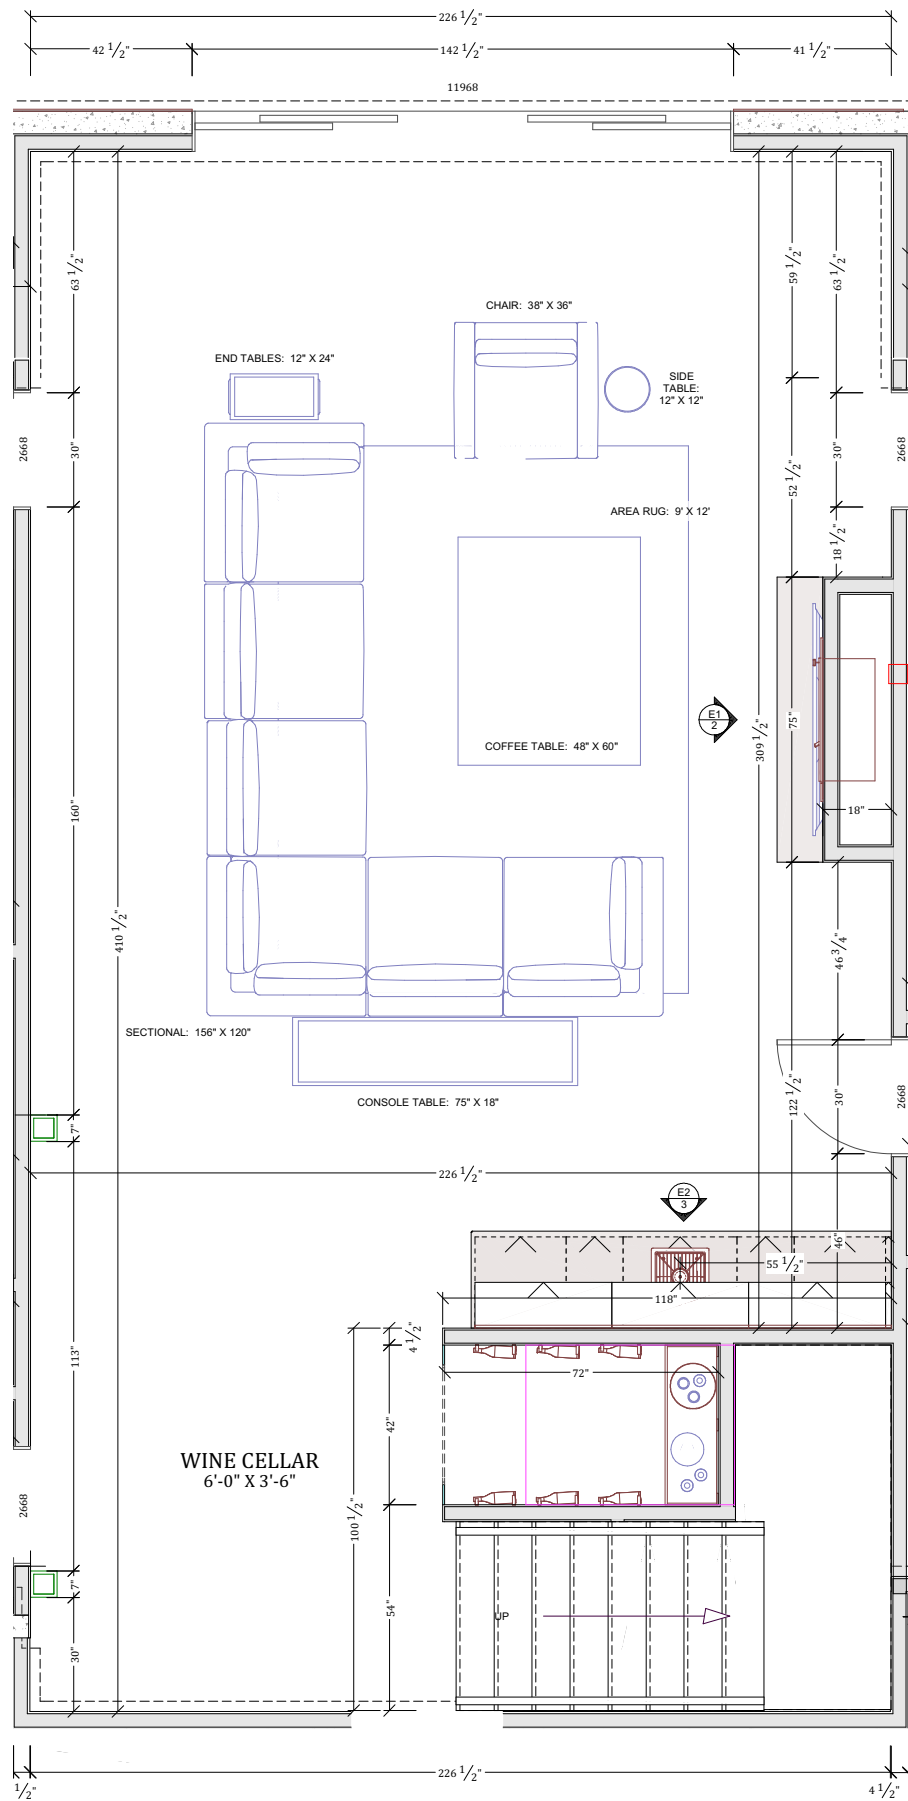

PLAN VIEW SHOWN AT 1/4"=1"

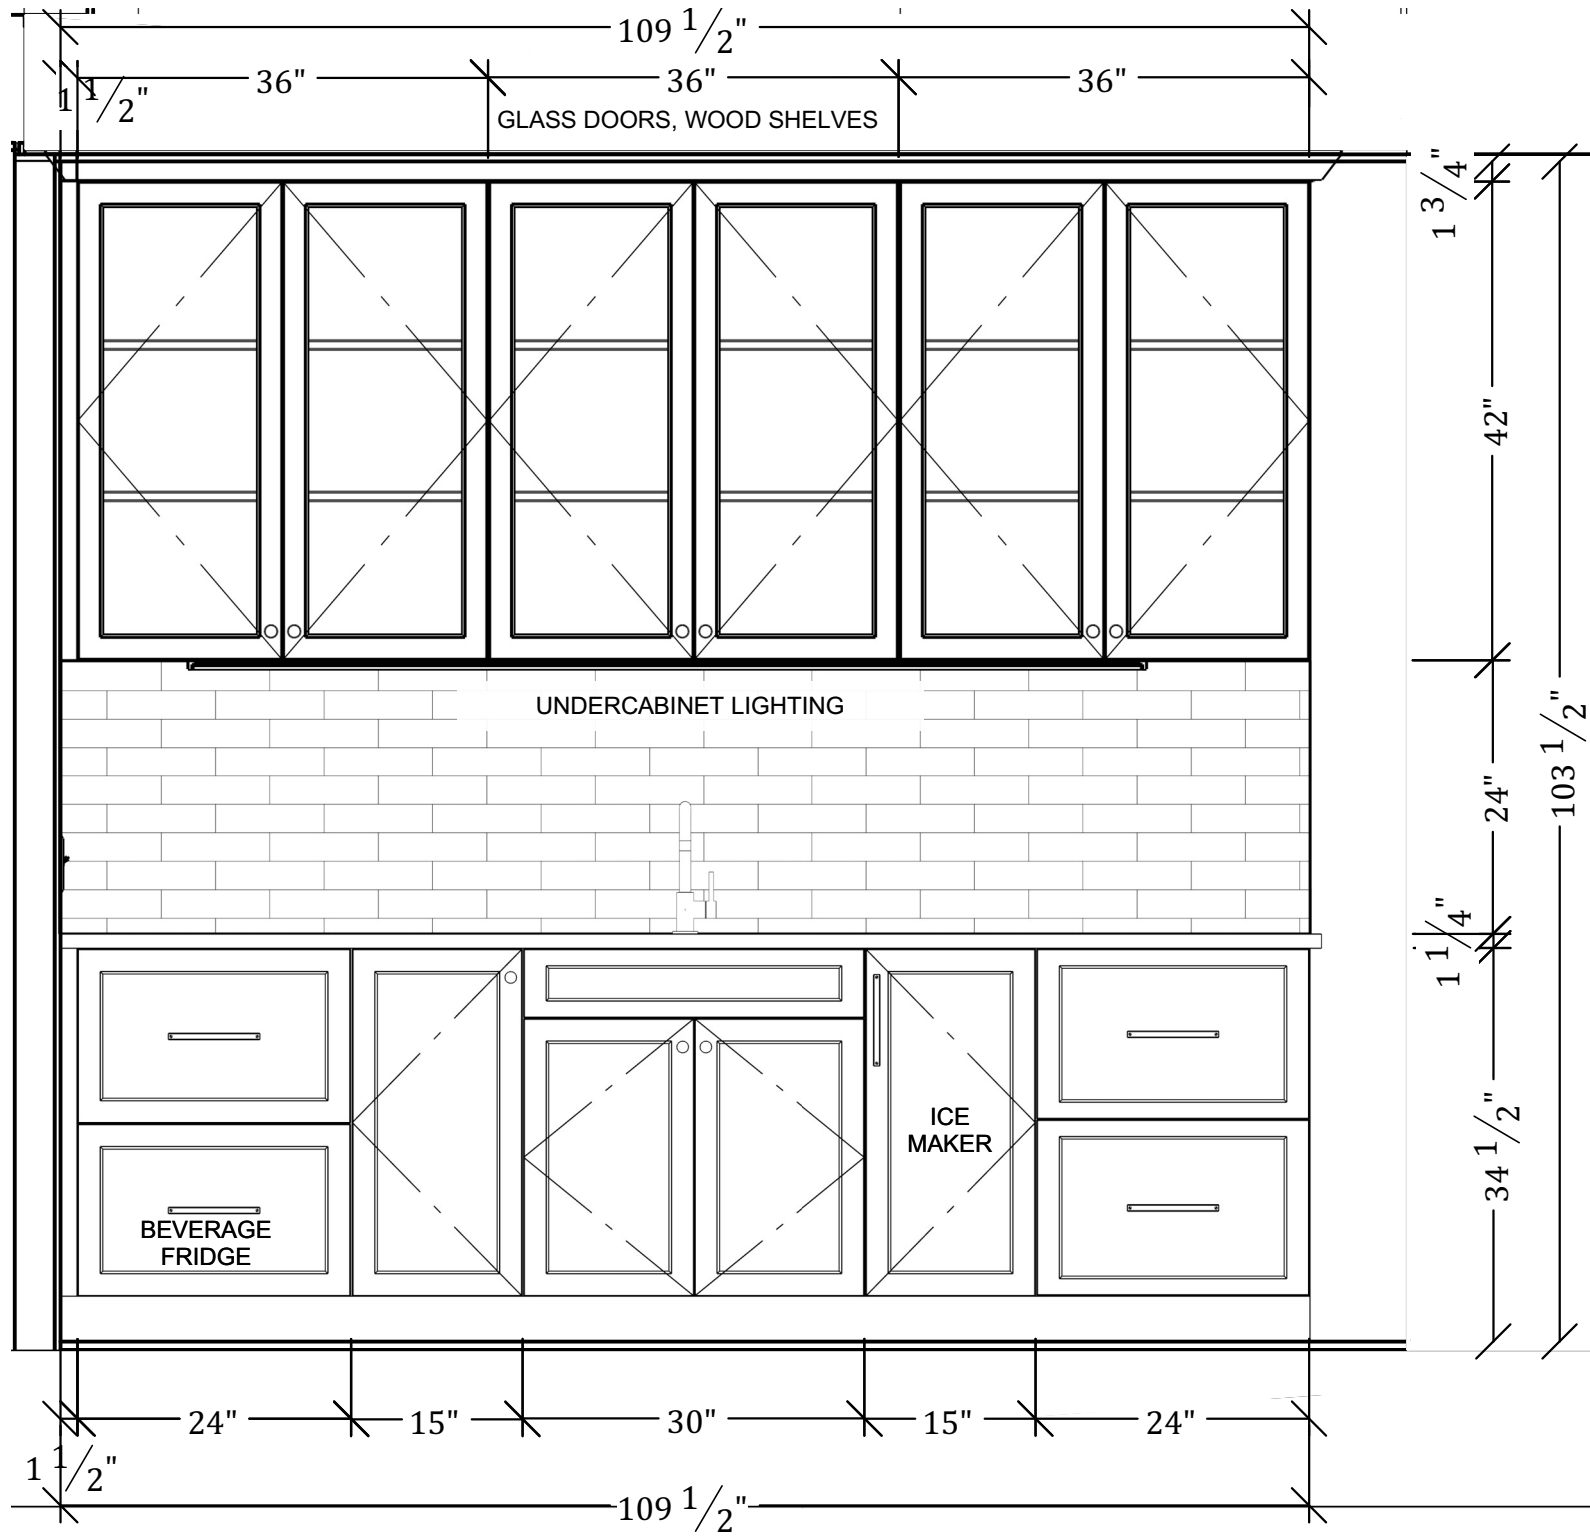

ELEVATION 2

backdrop

INTERIOR DESIGN

603-556-7330

©

THESE PLANS MAY NOT BE USED IN ANY WAY WITHOUT WRITTEN PERMISSION OF THE COPYRIGHT OWNER

NOTE: DRAWINGS ARE CONCEPTUAL. THEY ARE NOT MEANT TO BE AN EXACT REPRESENTATION. MATERIAL COLORS MAY BE SUBJECT TO CHANGE IN FIELD.



63 VARNEY POINT
RIGHT, GILFORD NH

DATE:
6/11/2025

SCALE:
3/4"=1'

SHEET:
3

LOWER LEVEL
LIVING ROOM & BAR

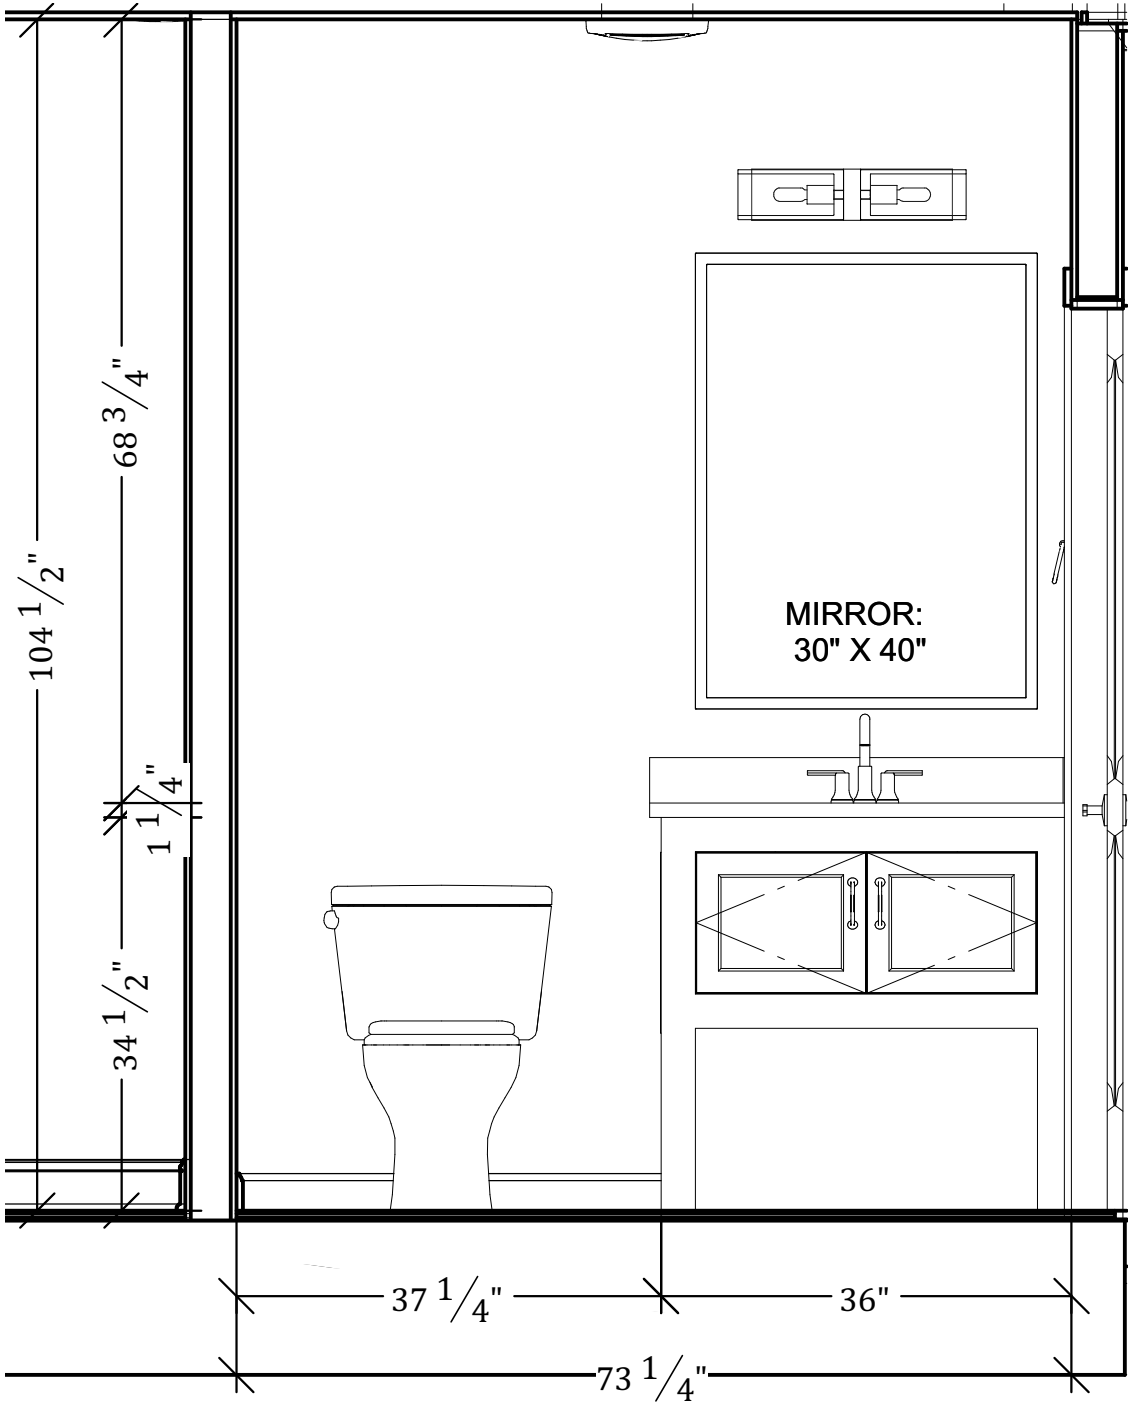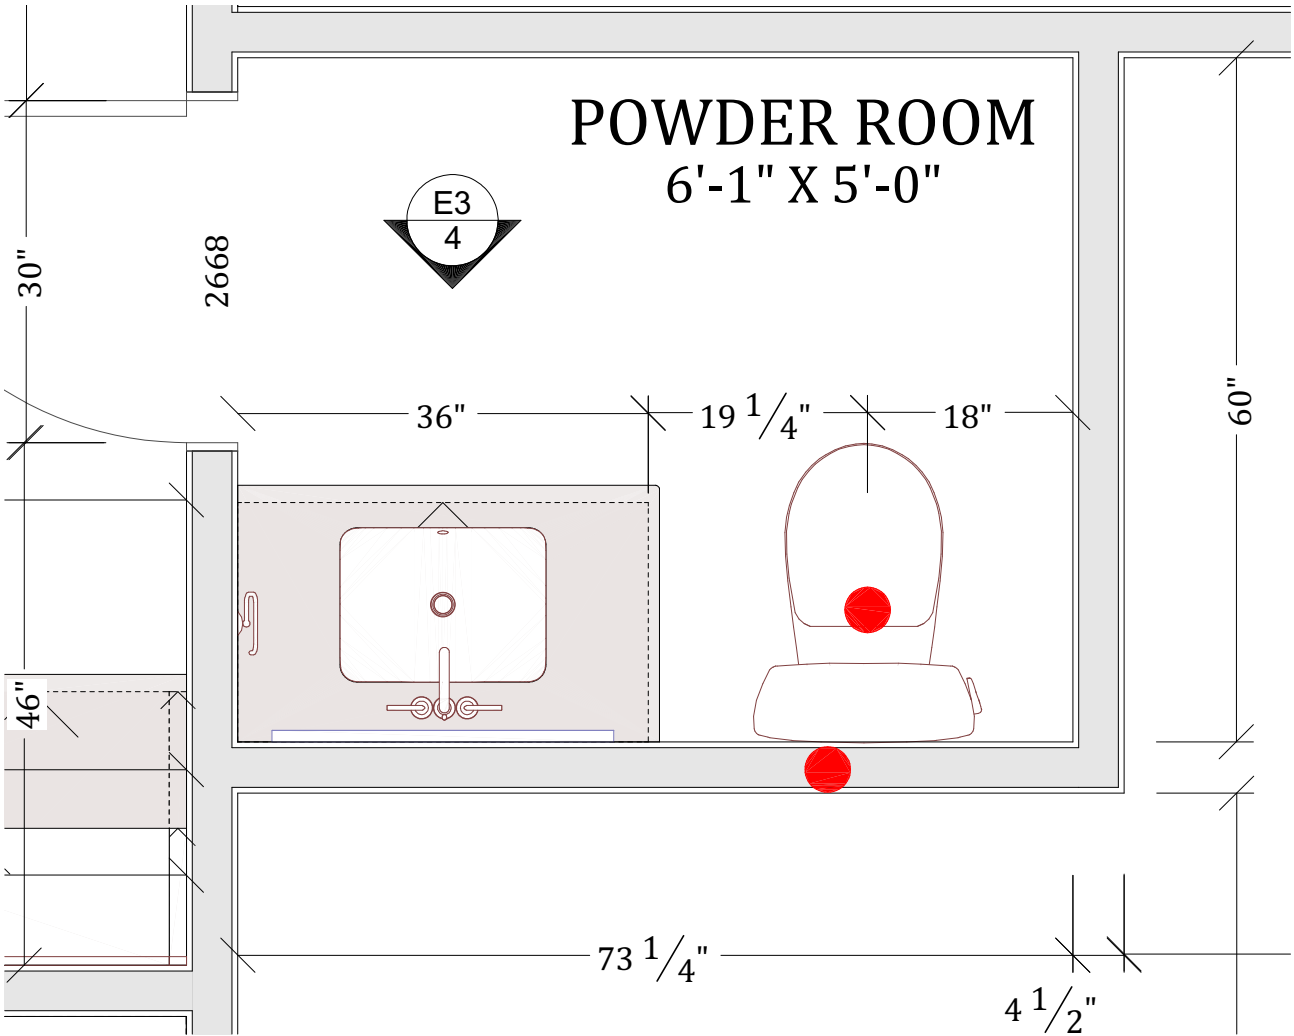

ELEVATION 3

backdrop

INTERIOR DESIGN

603-556-7330

©

THESE PLANS MAY NOT BE USED IN ANY WAY WITHOUT WRITTEN PERMISSION OF THE COPYRIGHT OWNER

NOTE: DRAWINGS ARE CONCEPTUAL. THEY ARE NOT MEANT TO BE AN EXACT REPRESENTATION. MATERIAL COLORS MAY BE SUBJECT TO CHANGE IN FIELD.


63 VARNEY POINT
RIGHT, GILFORD NH


DATE:
6/11/2025

SCALE:
3/4"=1'

SHEET:
4

LOWER LEVEL
POWDER ROOM

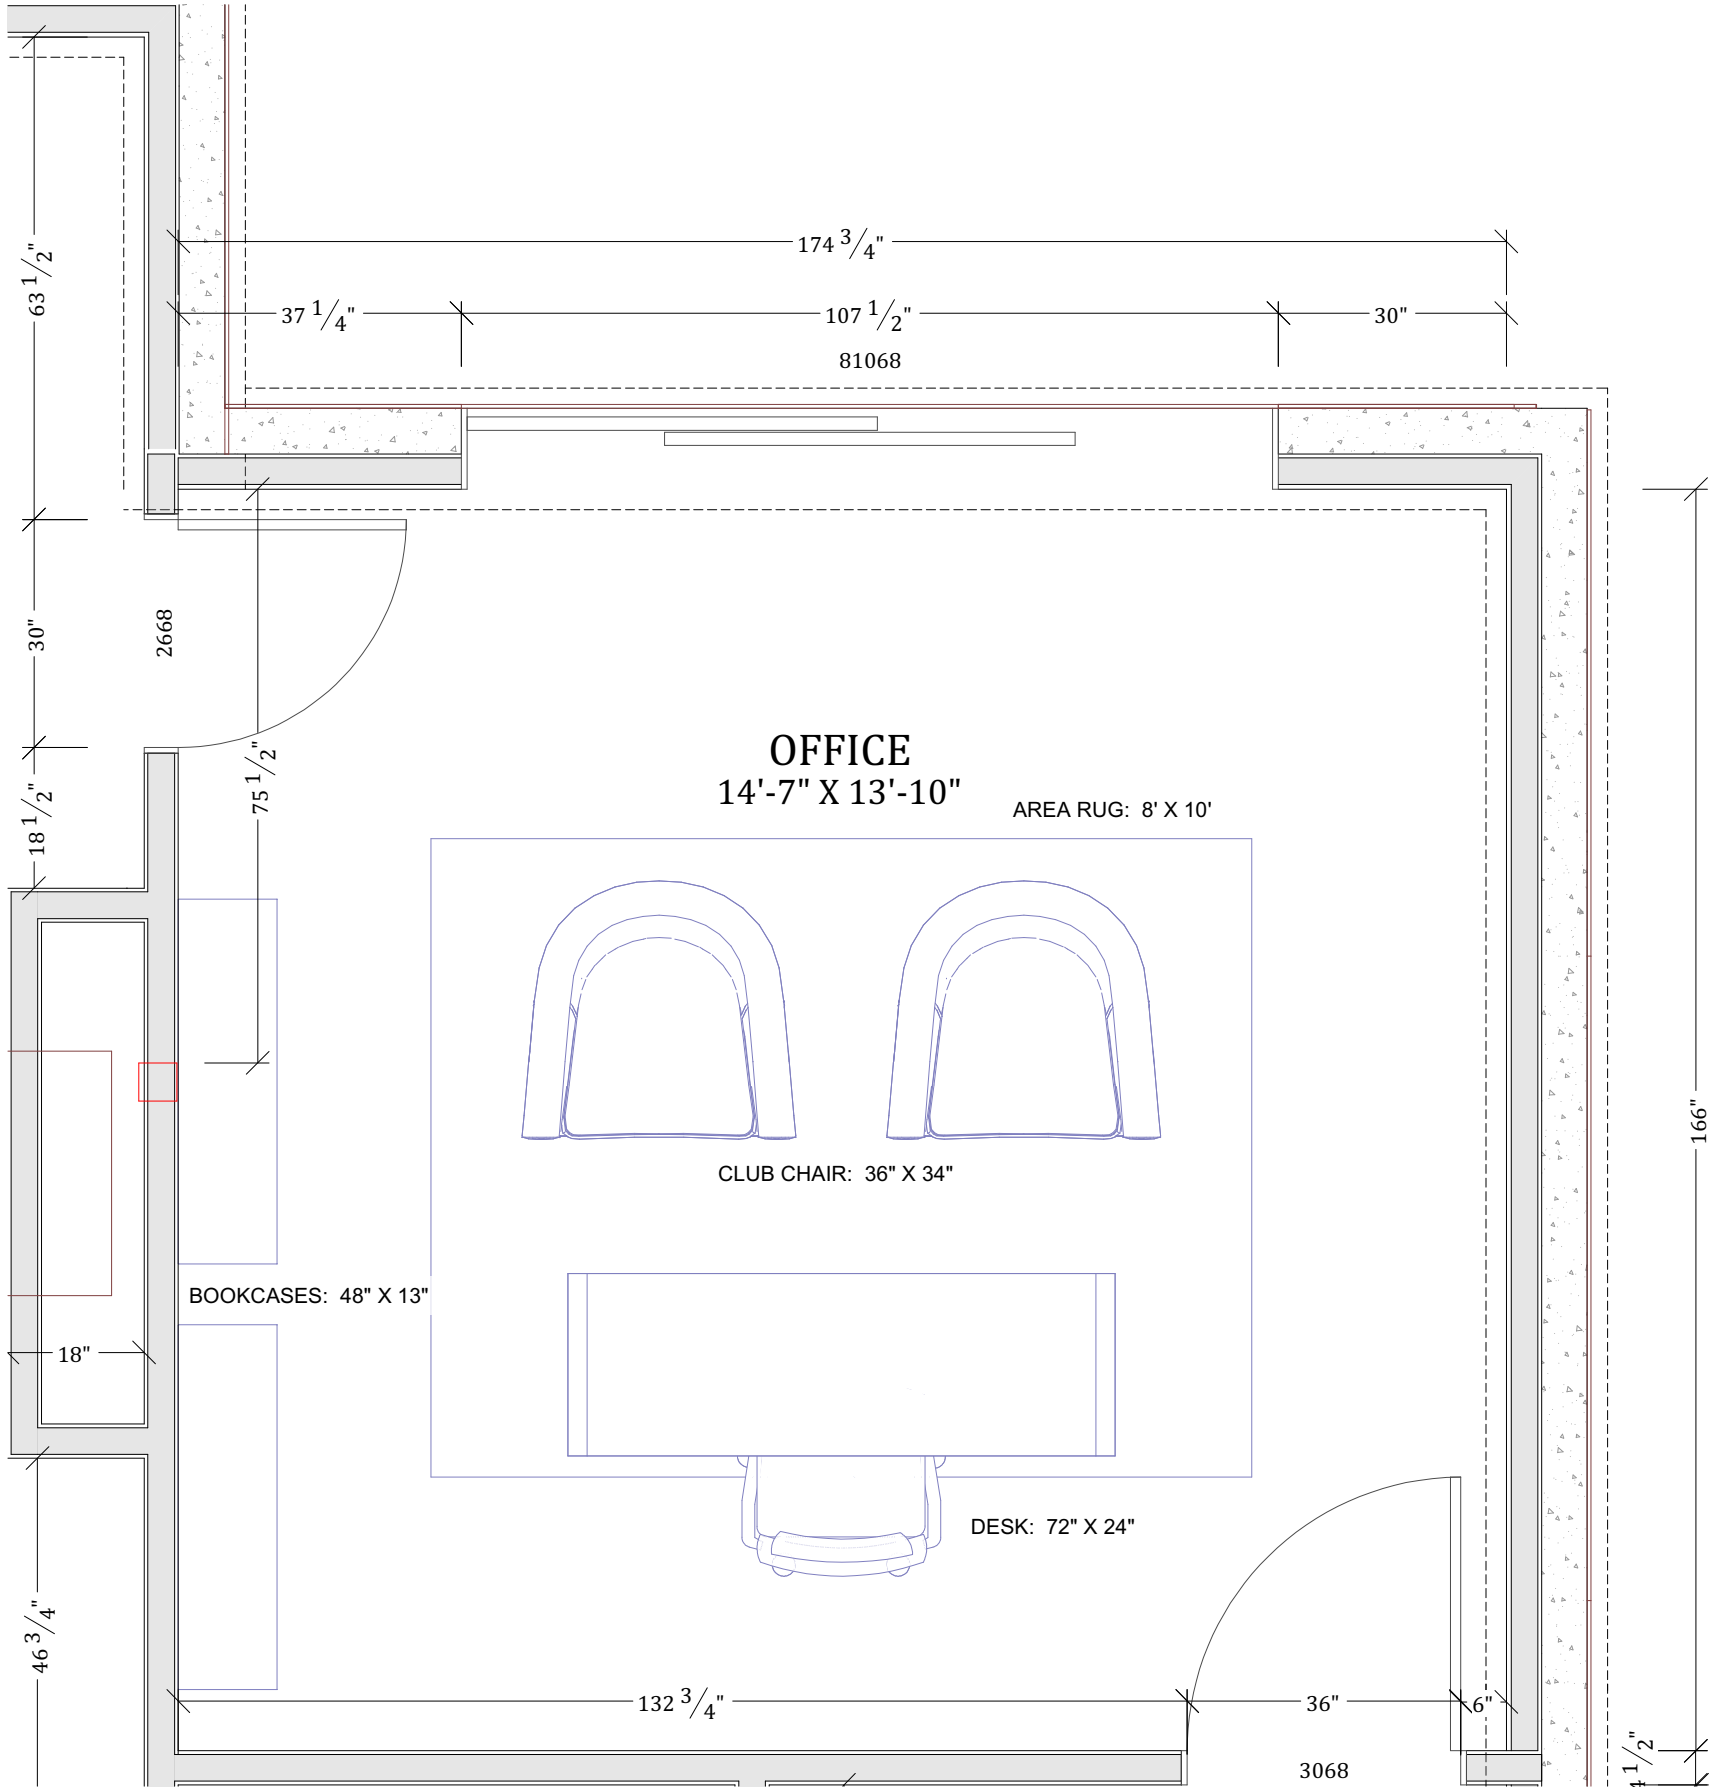

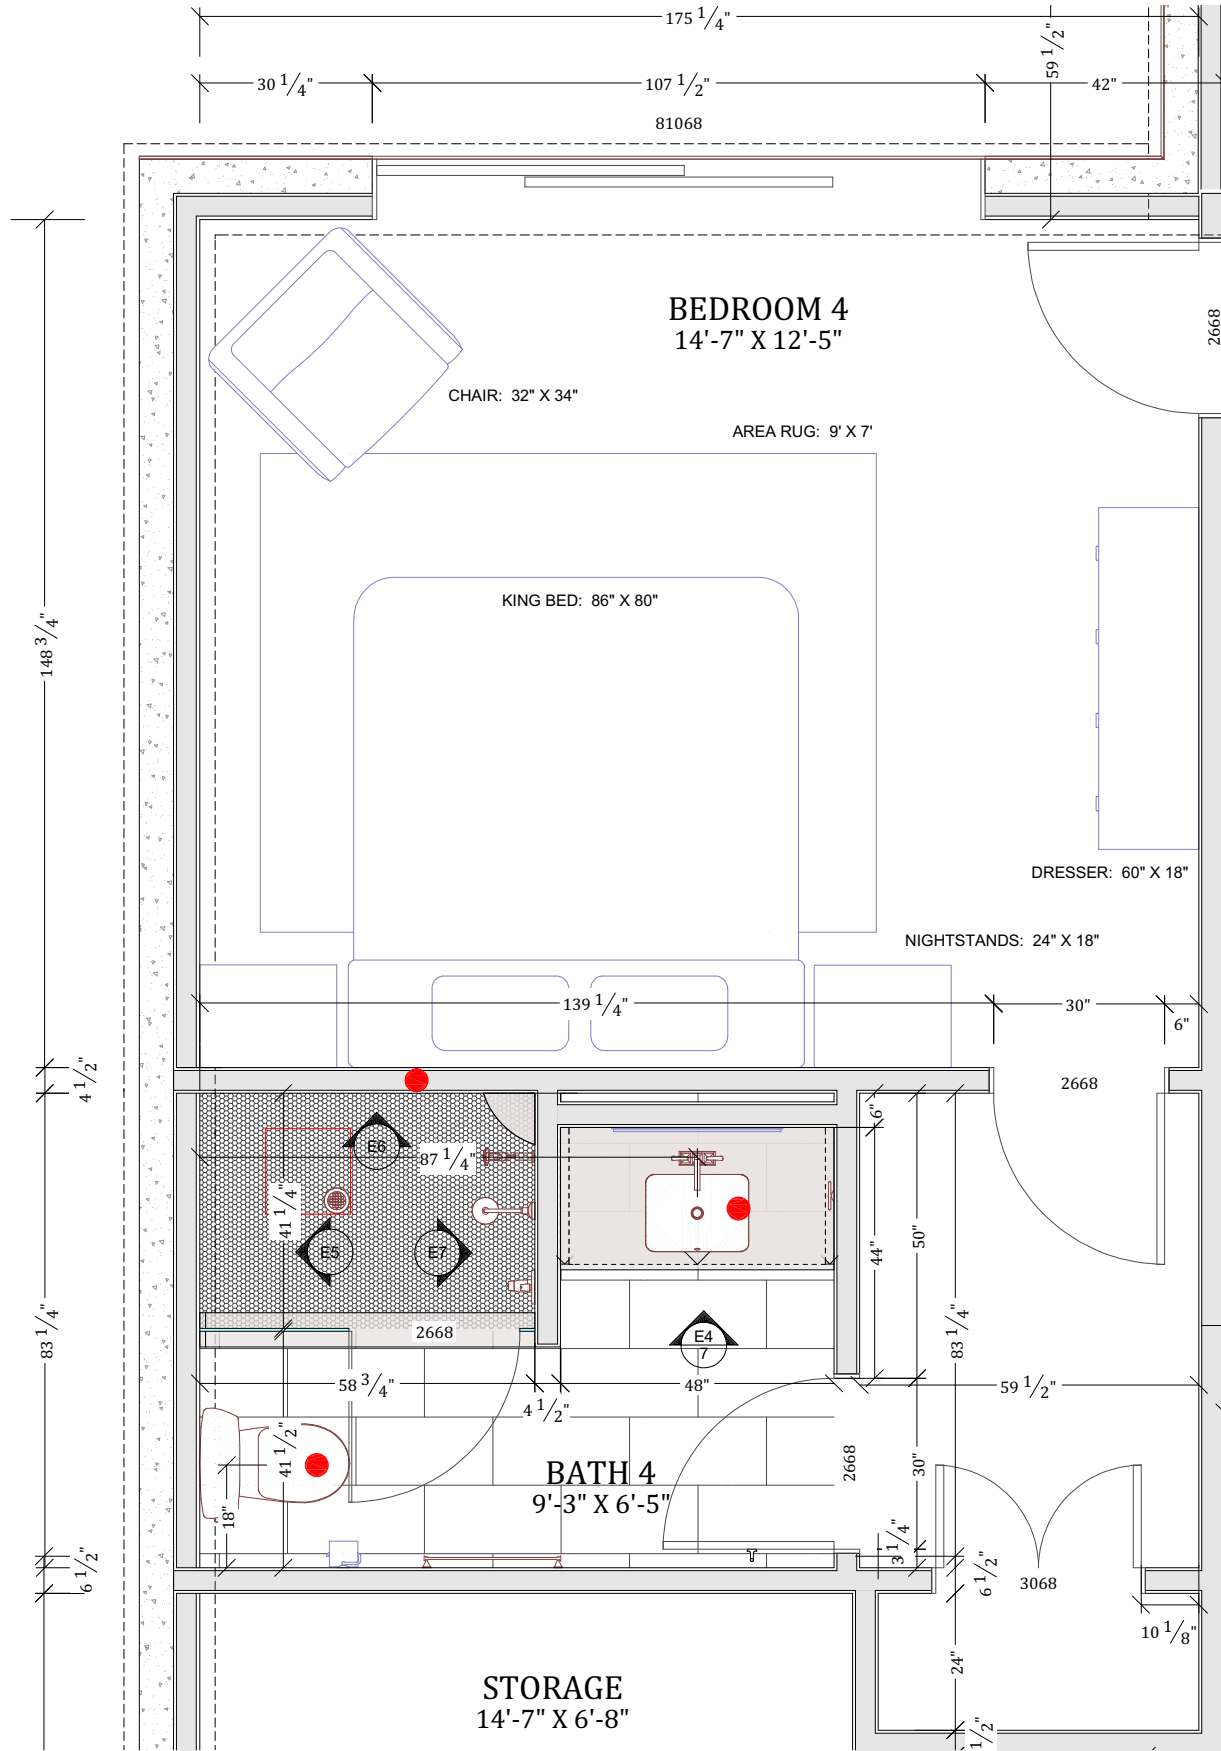



INTERIOR DESIGN
603-556-7330

THESE PLANS MAY NOT BE USED IN ANY WAY
WITHOUT WRITTEN PERMISSION OF THE
COPYRIGHT OWNER

NOTE: DRAWINGS ARE CONCEPTUAL. THEY ARE
NOT MEANT TO BE AN EXACT REPRESENTATION.
MATERIAL COLORS MAY BE SUBJECT TO
CHANGE IN FIELD.

©

BEDROOM SUITE 4



63 VARNEY POINT
RIGHT, GILFORD NH

DATE:
6/11/2025


SCALE:
1/2"=1'

SHEET:
6



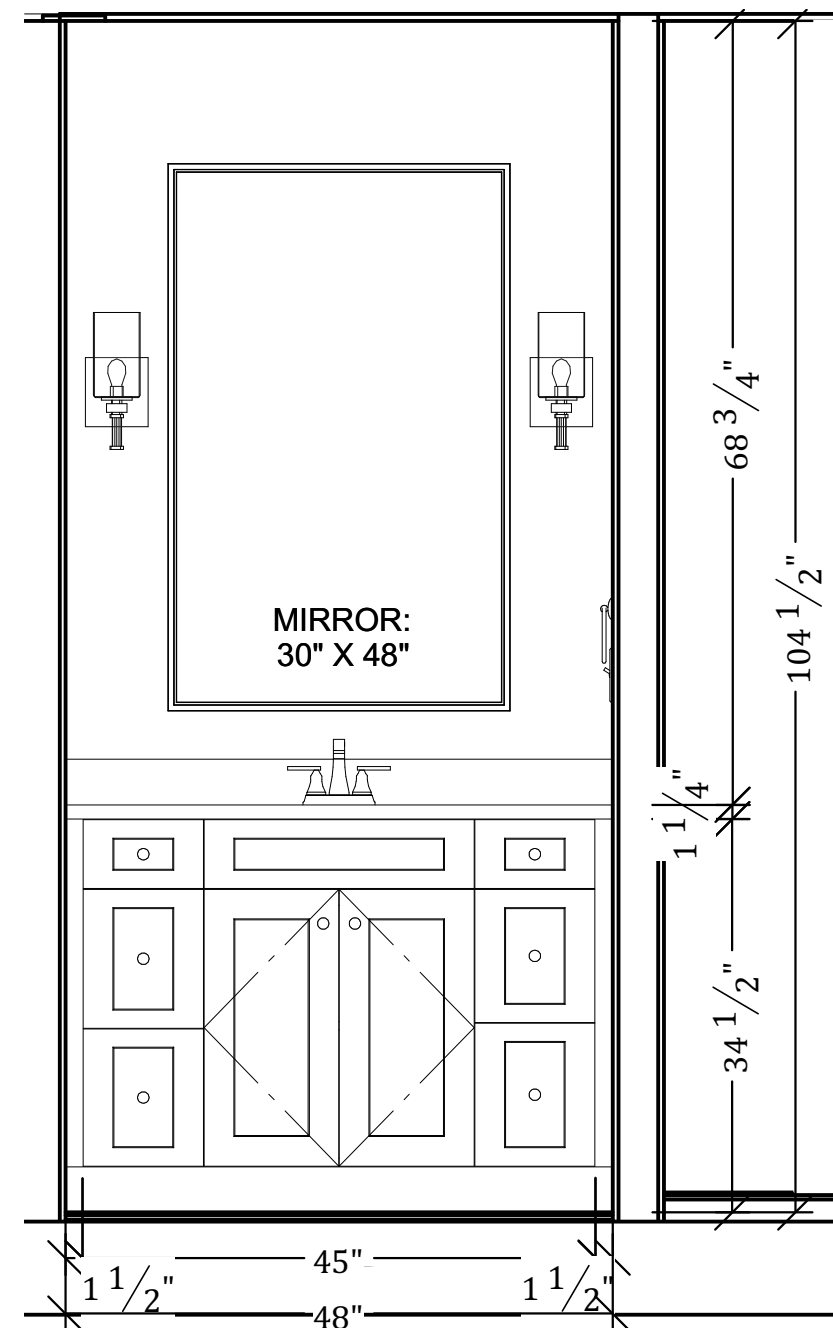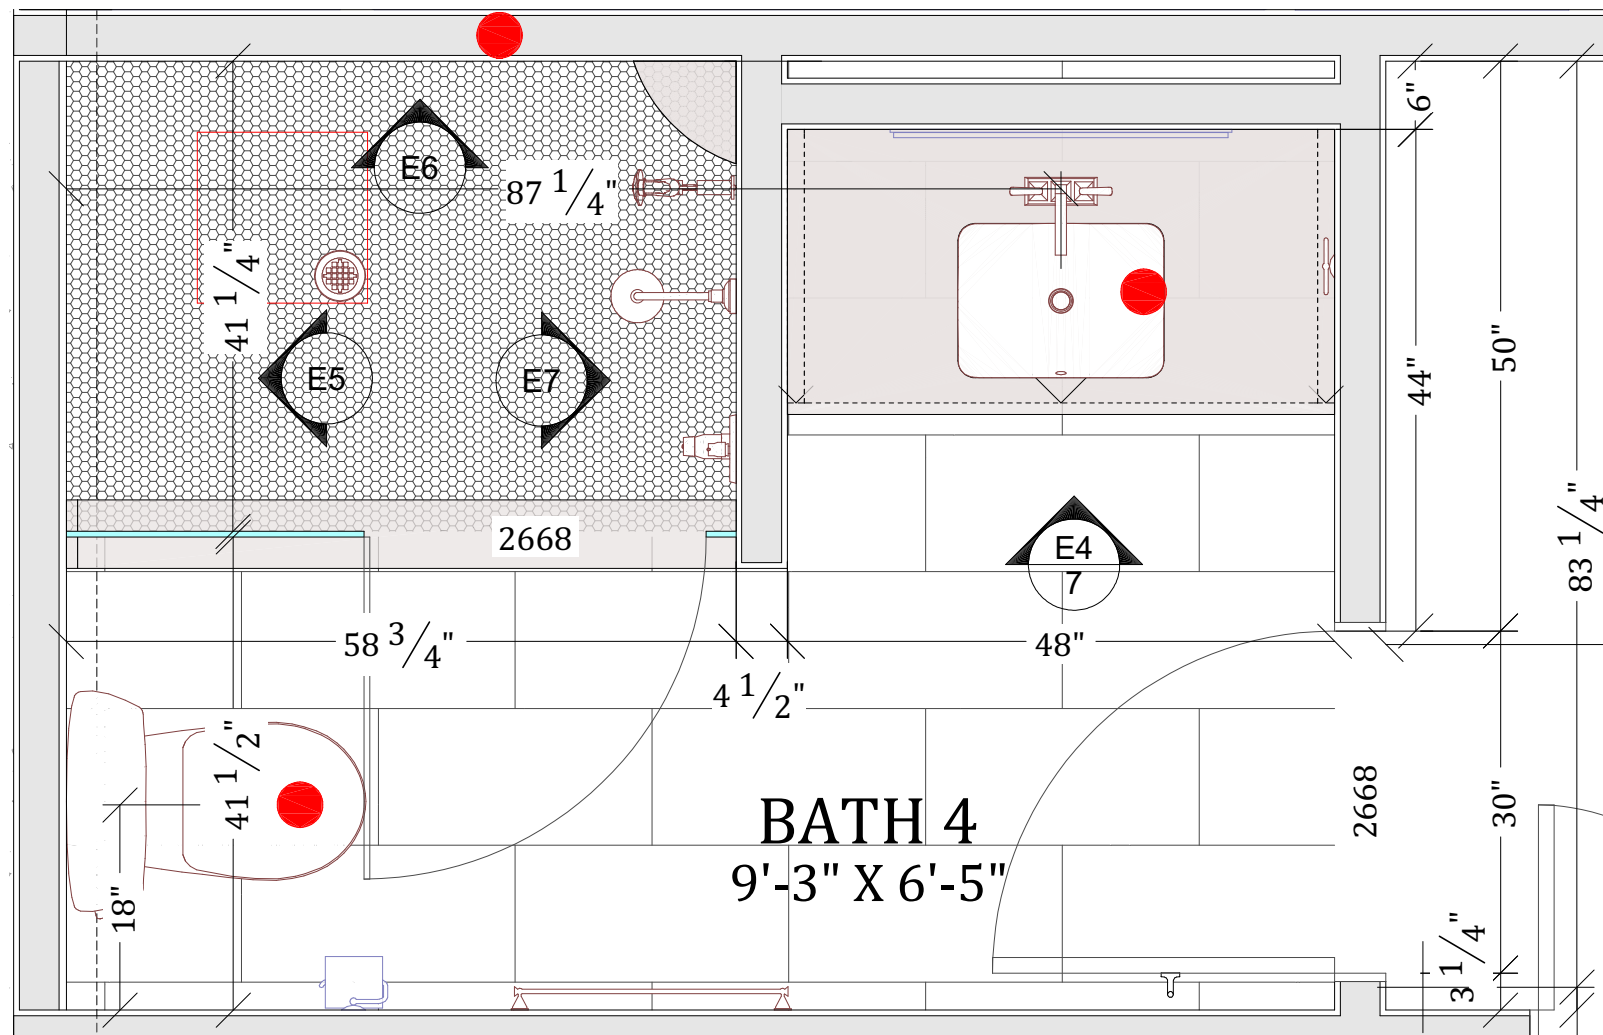

ELEVATION 4

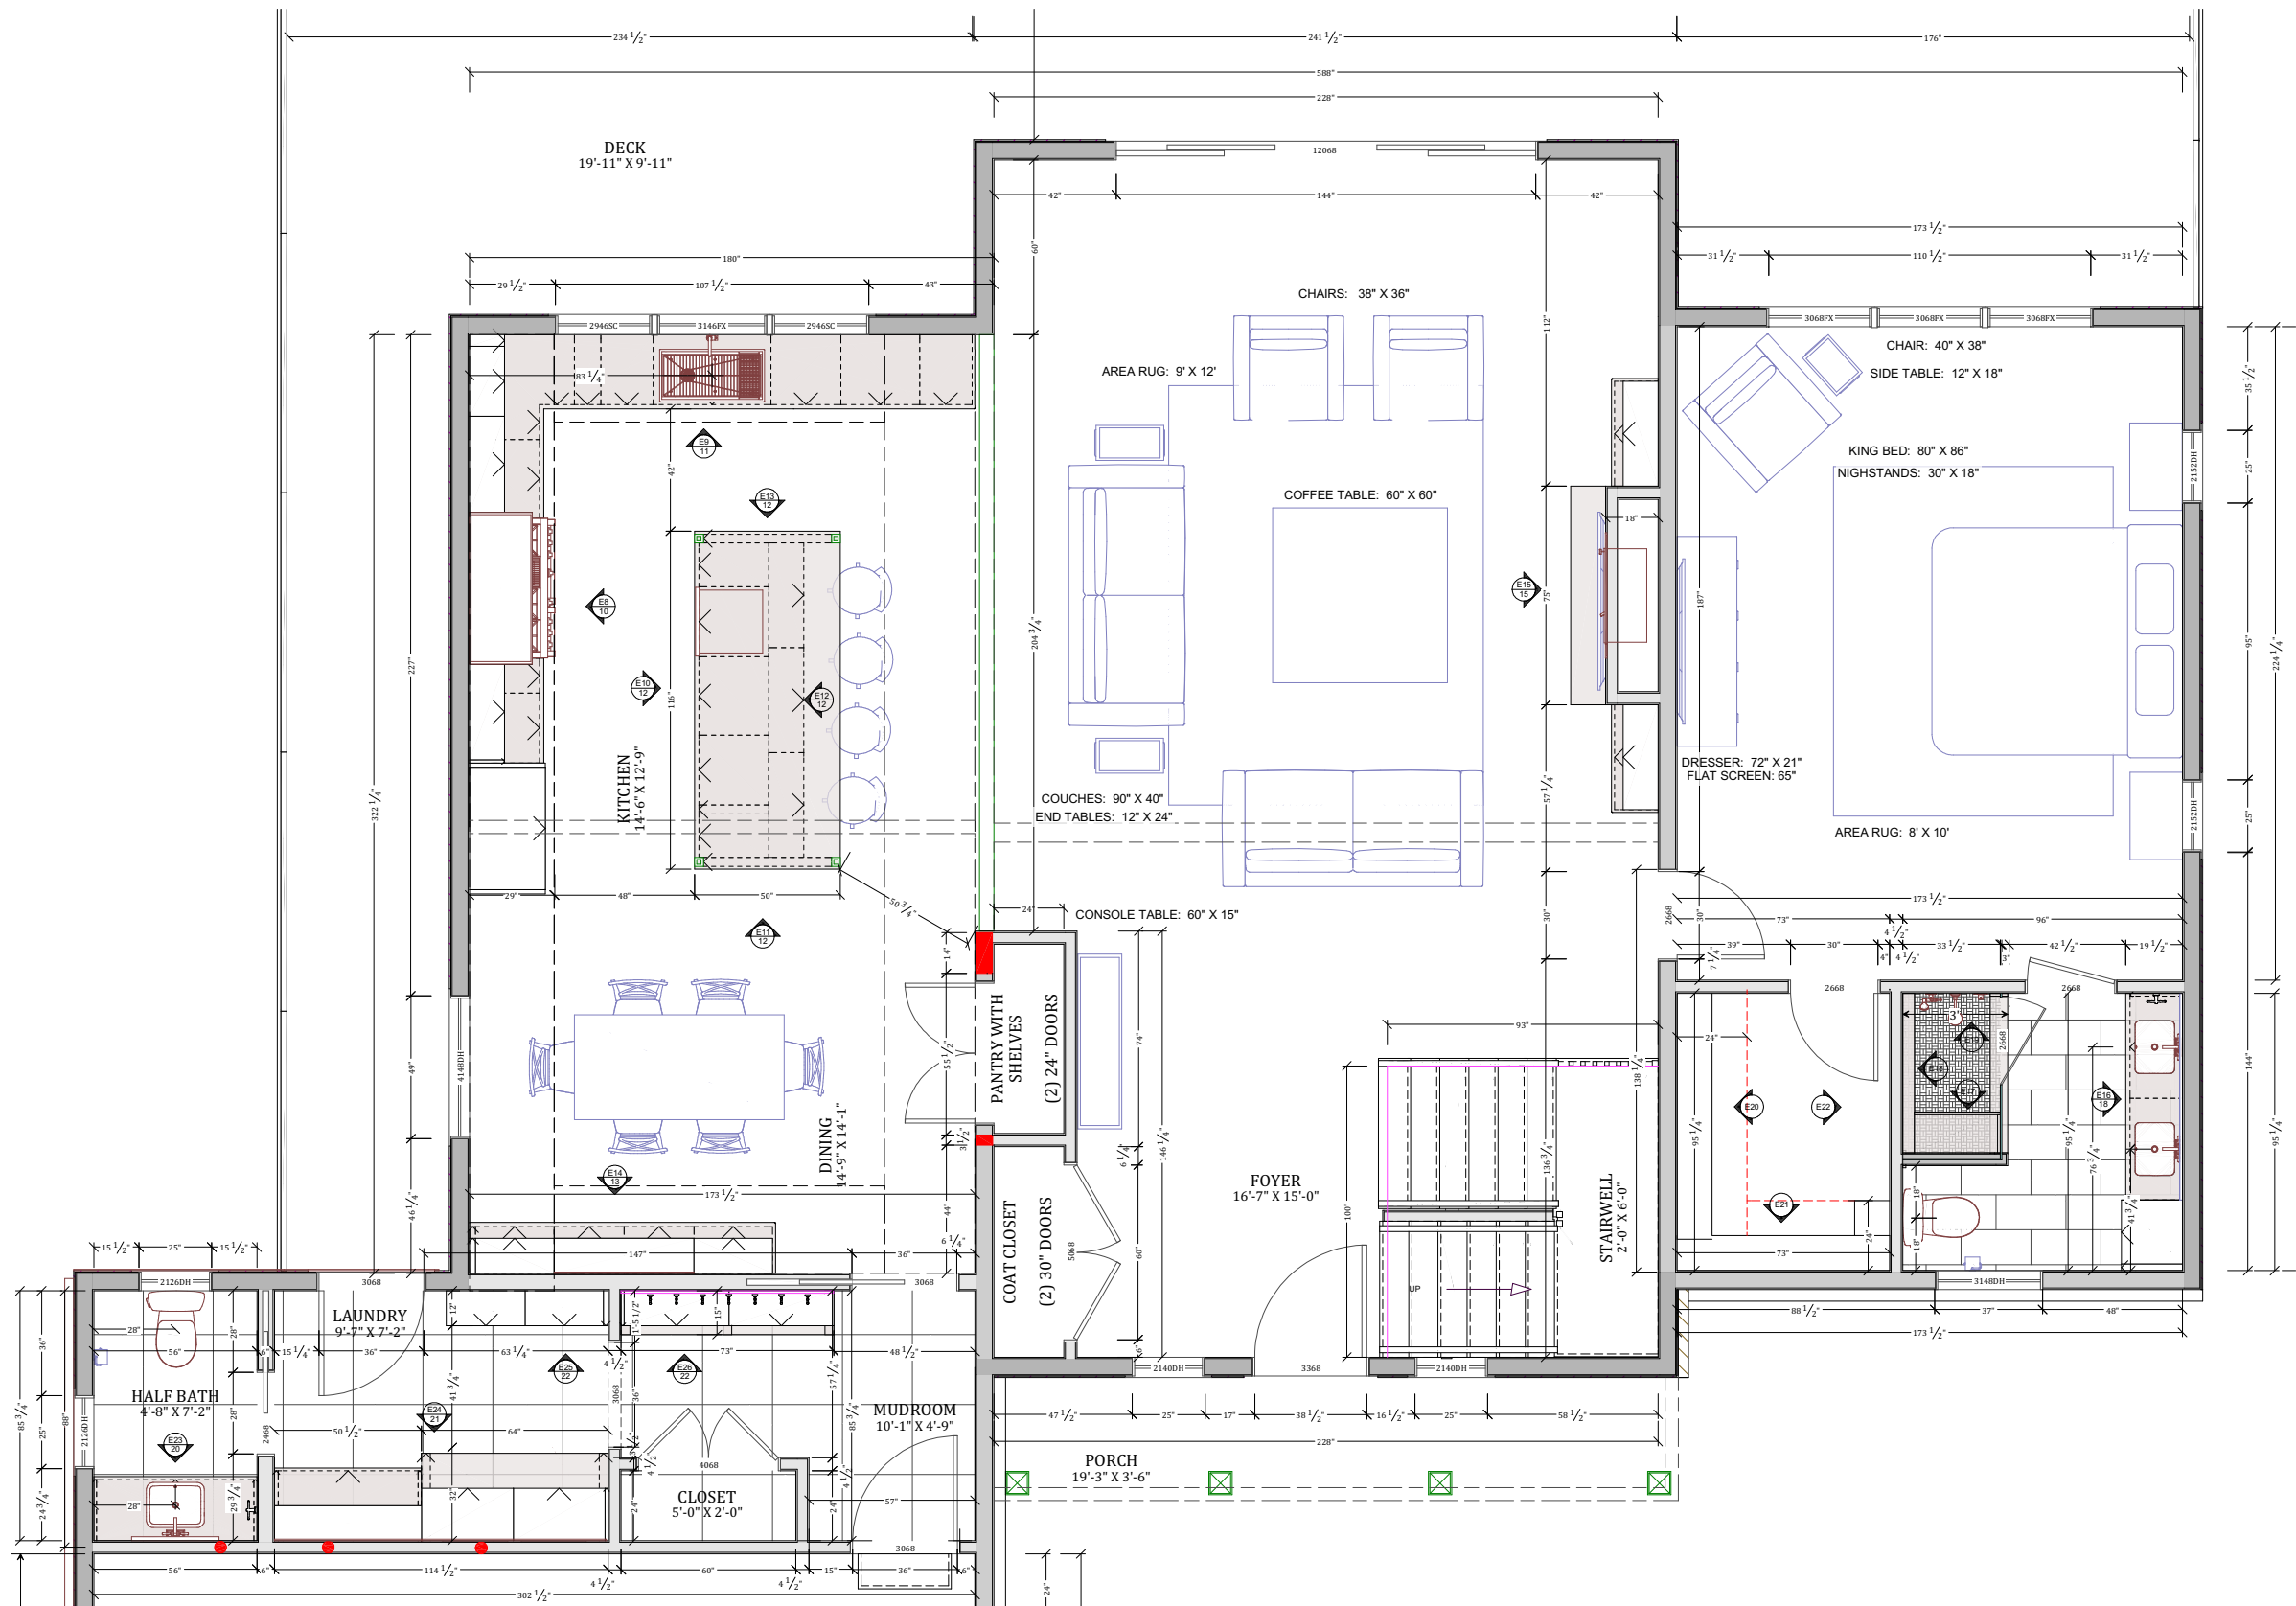

FIRST FLOOR

63 VARNEY POINT
RIGHT, GILFORD NH


DATE:
6/11/2025

SCALE:
1/4"=1'

SHEET:

8



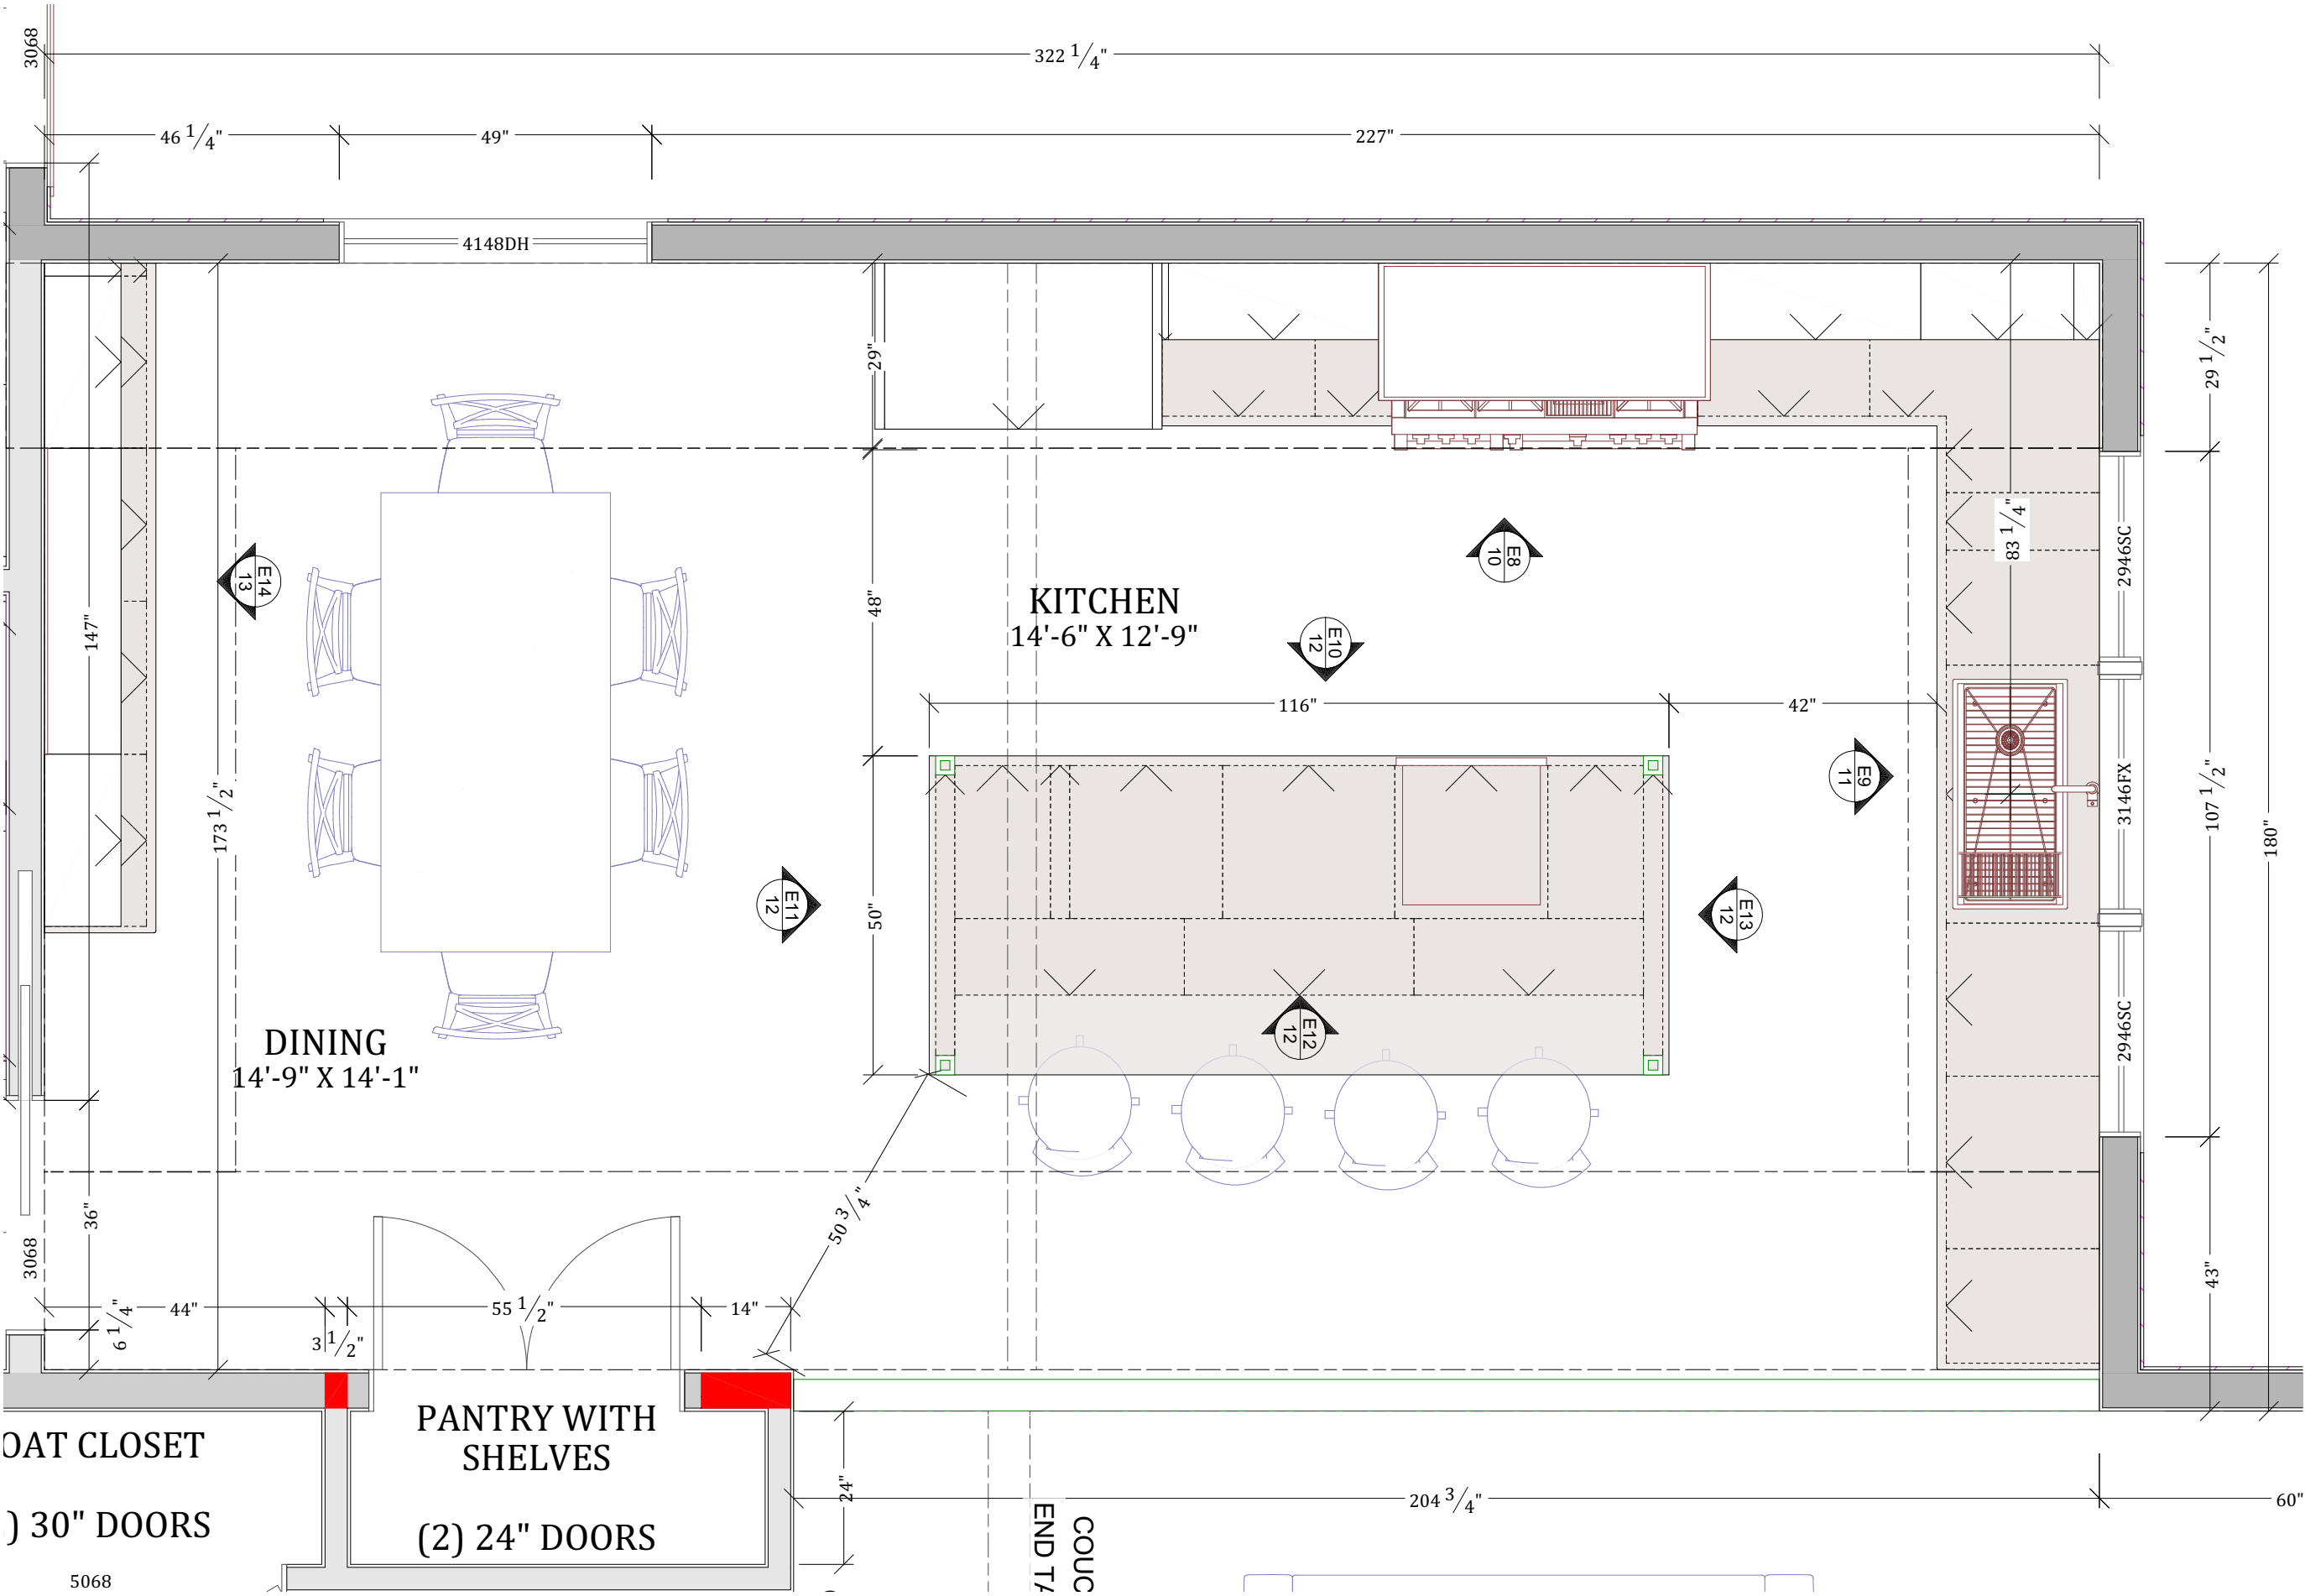

backdrop

INTERIOR DESIGN

603-556-7330

©

THESE PLANS MAY NOT BE USED IN ANY WAY WITHOUT WRITTEN PERMISSION OF THE COPYRIGHT OWNER

NOTE: DRAWINGS ARE CONCEPTUAL. THEY ARE NOT MEANT TO BE AN EXACT REPRESENTATION. MATERIAL COLORS MAY BE SUBJECT TO CHANGE IN FIELD.

KITCHEN

63 VARNEY POINT
RIGHT, GILFORD NH

DATE:


6/11/2025

SCALE:

1/2"=1'

SHEET:

9

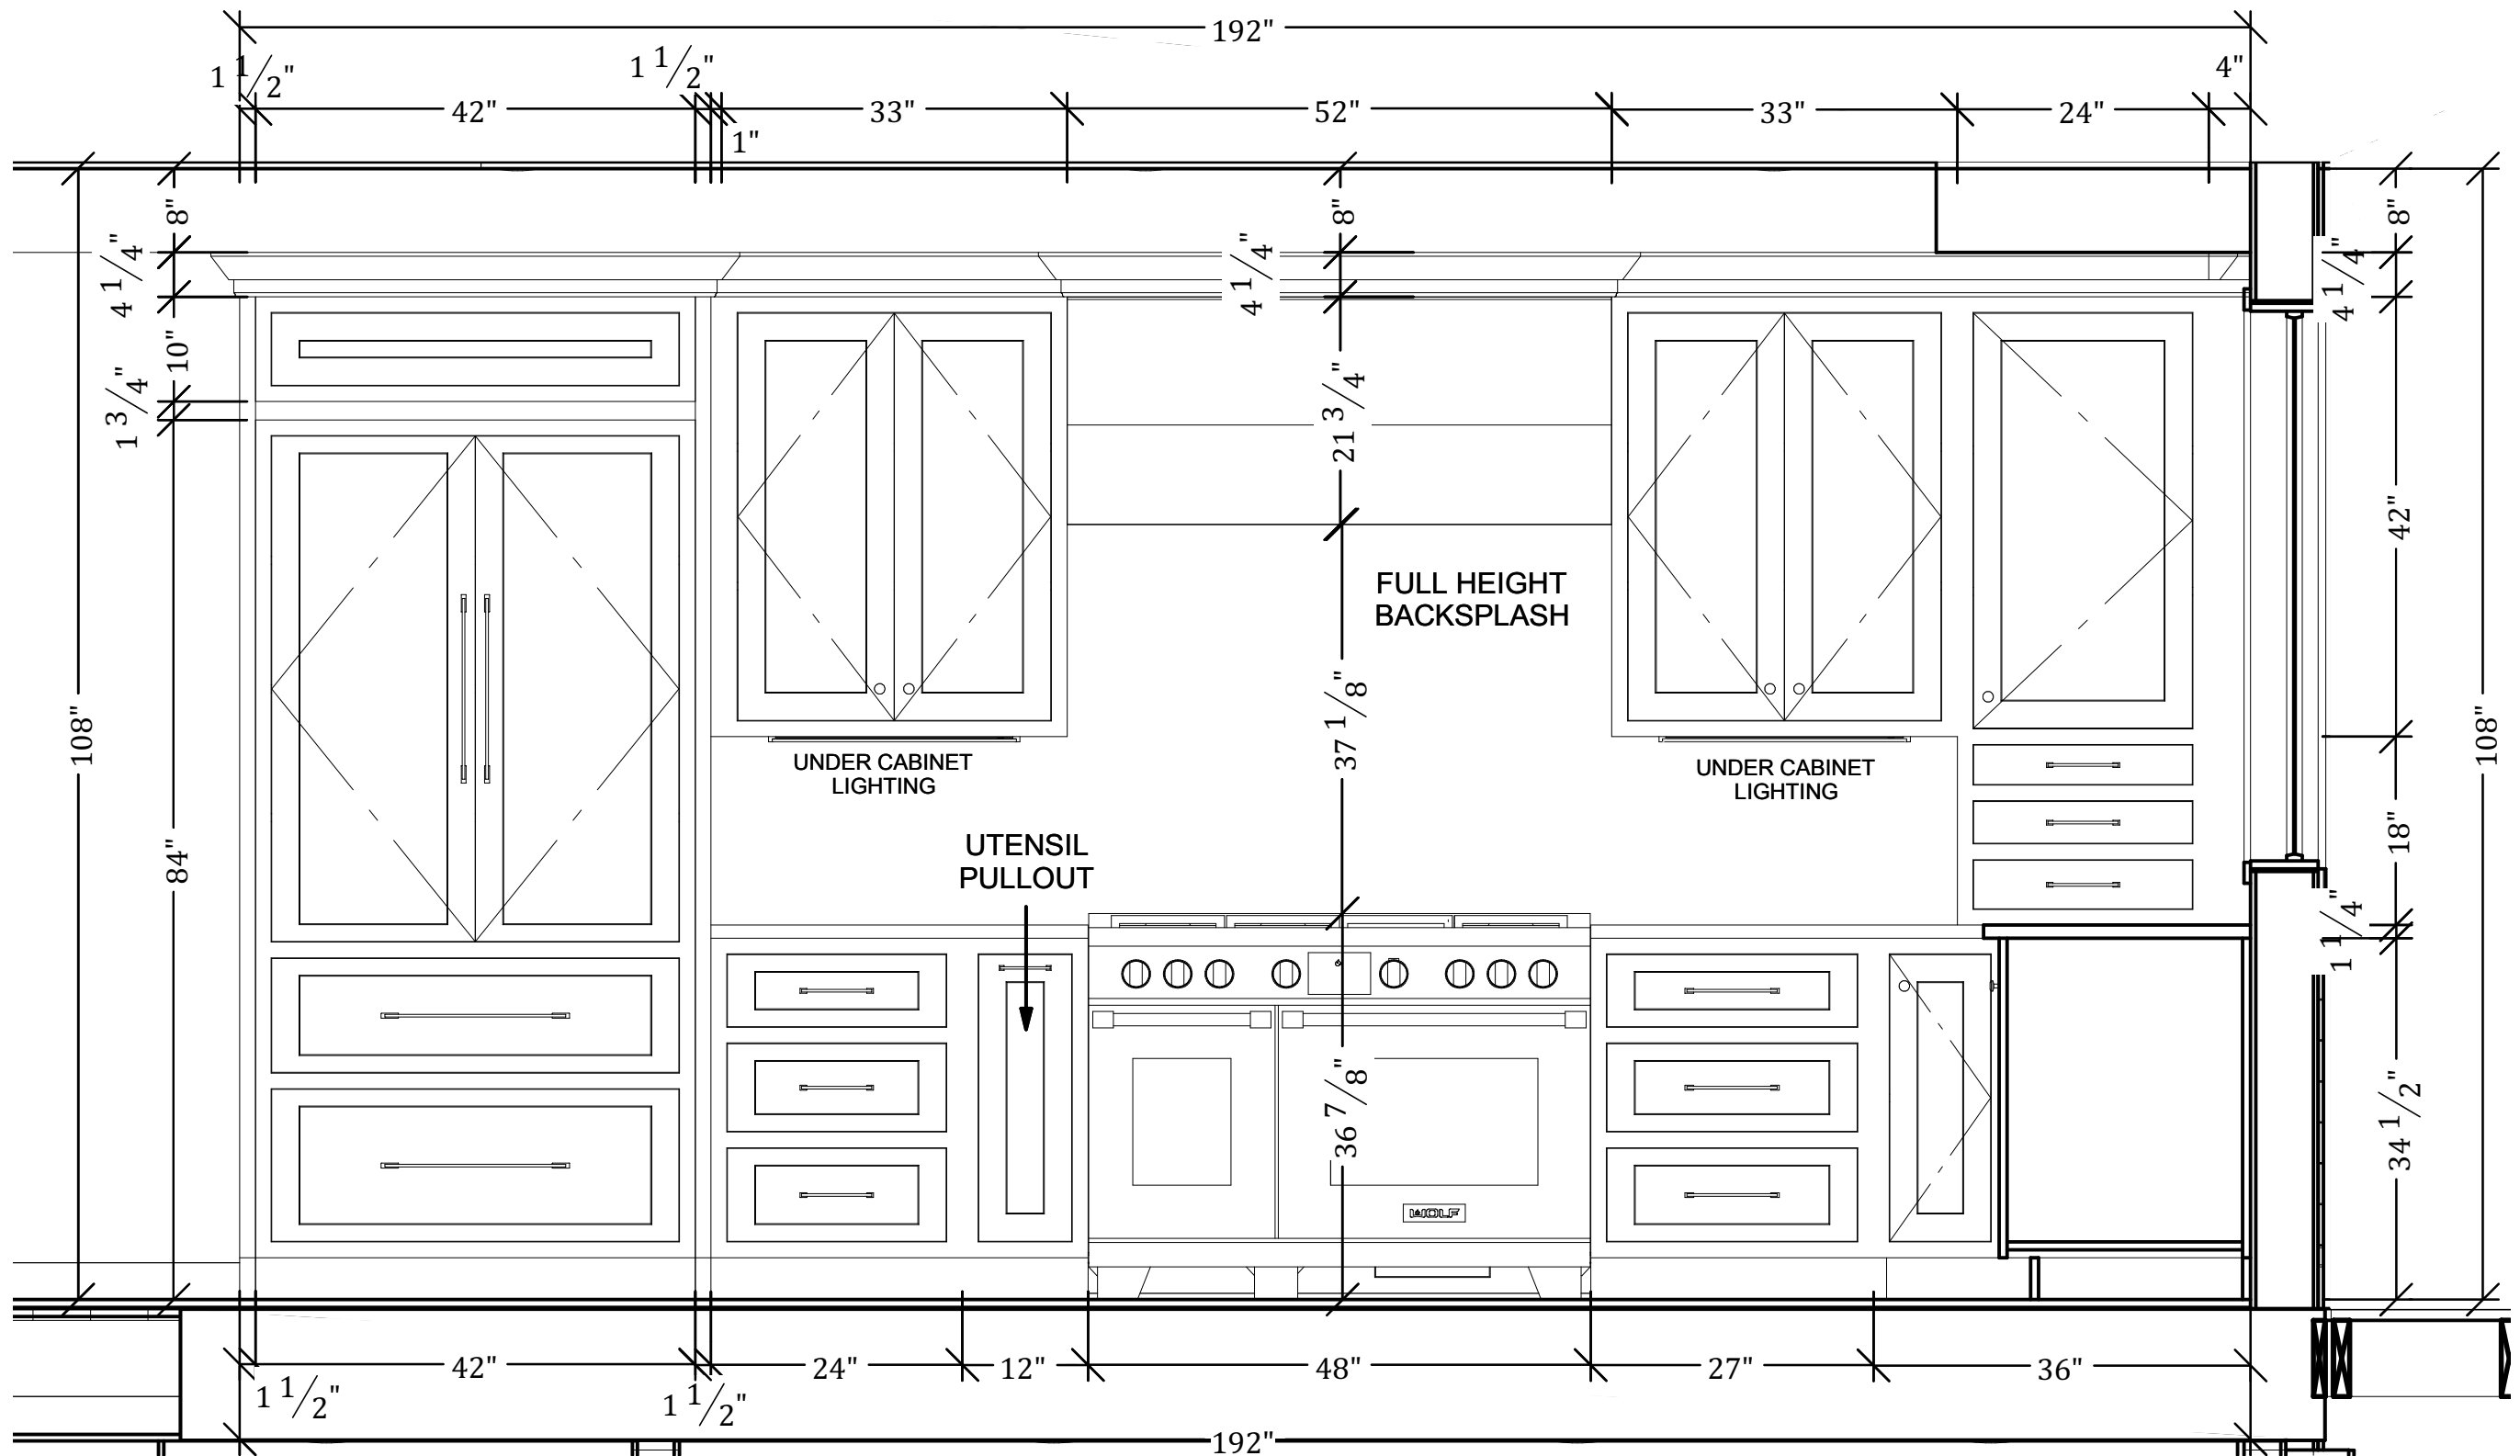

ELEVATION 8

backdrop

INTERIOR DESIGN

603-556-7330

©

THESE PLANS MAY NOT BE USED IN ANY WAY WITHOUT WRITTEN PERMISSION OF THE COPYRIGHT OWNER

NOTE: DRAWINGS ARE CONCEPTUAL. THEY ARE NOT MEANT TO BE AN EXACT REPRESENTATION. MATERIAL COLORS MAY BE SUBJECT TO CHANGE IN FIELD.

KITCHEN

63 VARNEY POINT
RIGHT, GILFORD NH

DATE:


6/11/2025

SCALE:

3/4"=1'

SHEET:

10

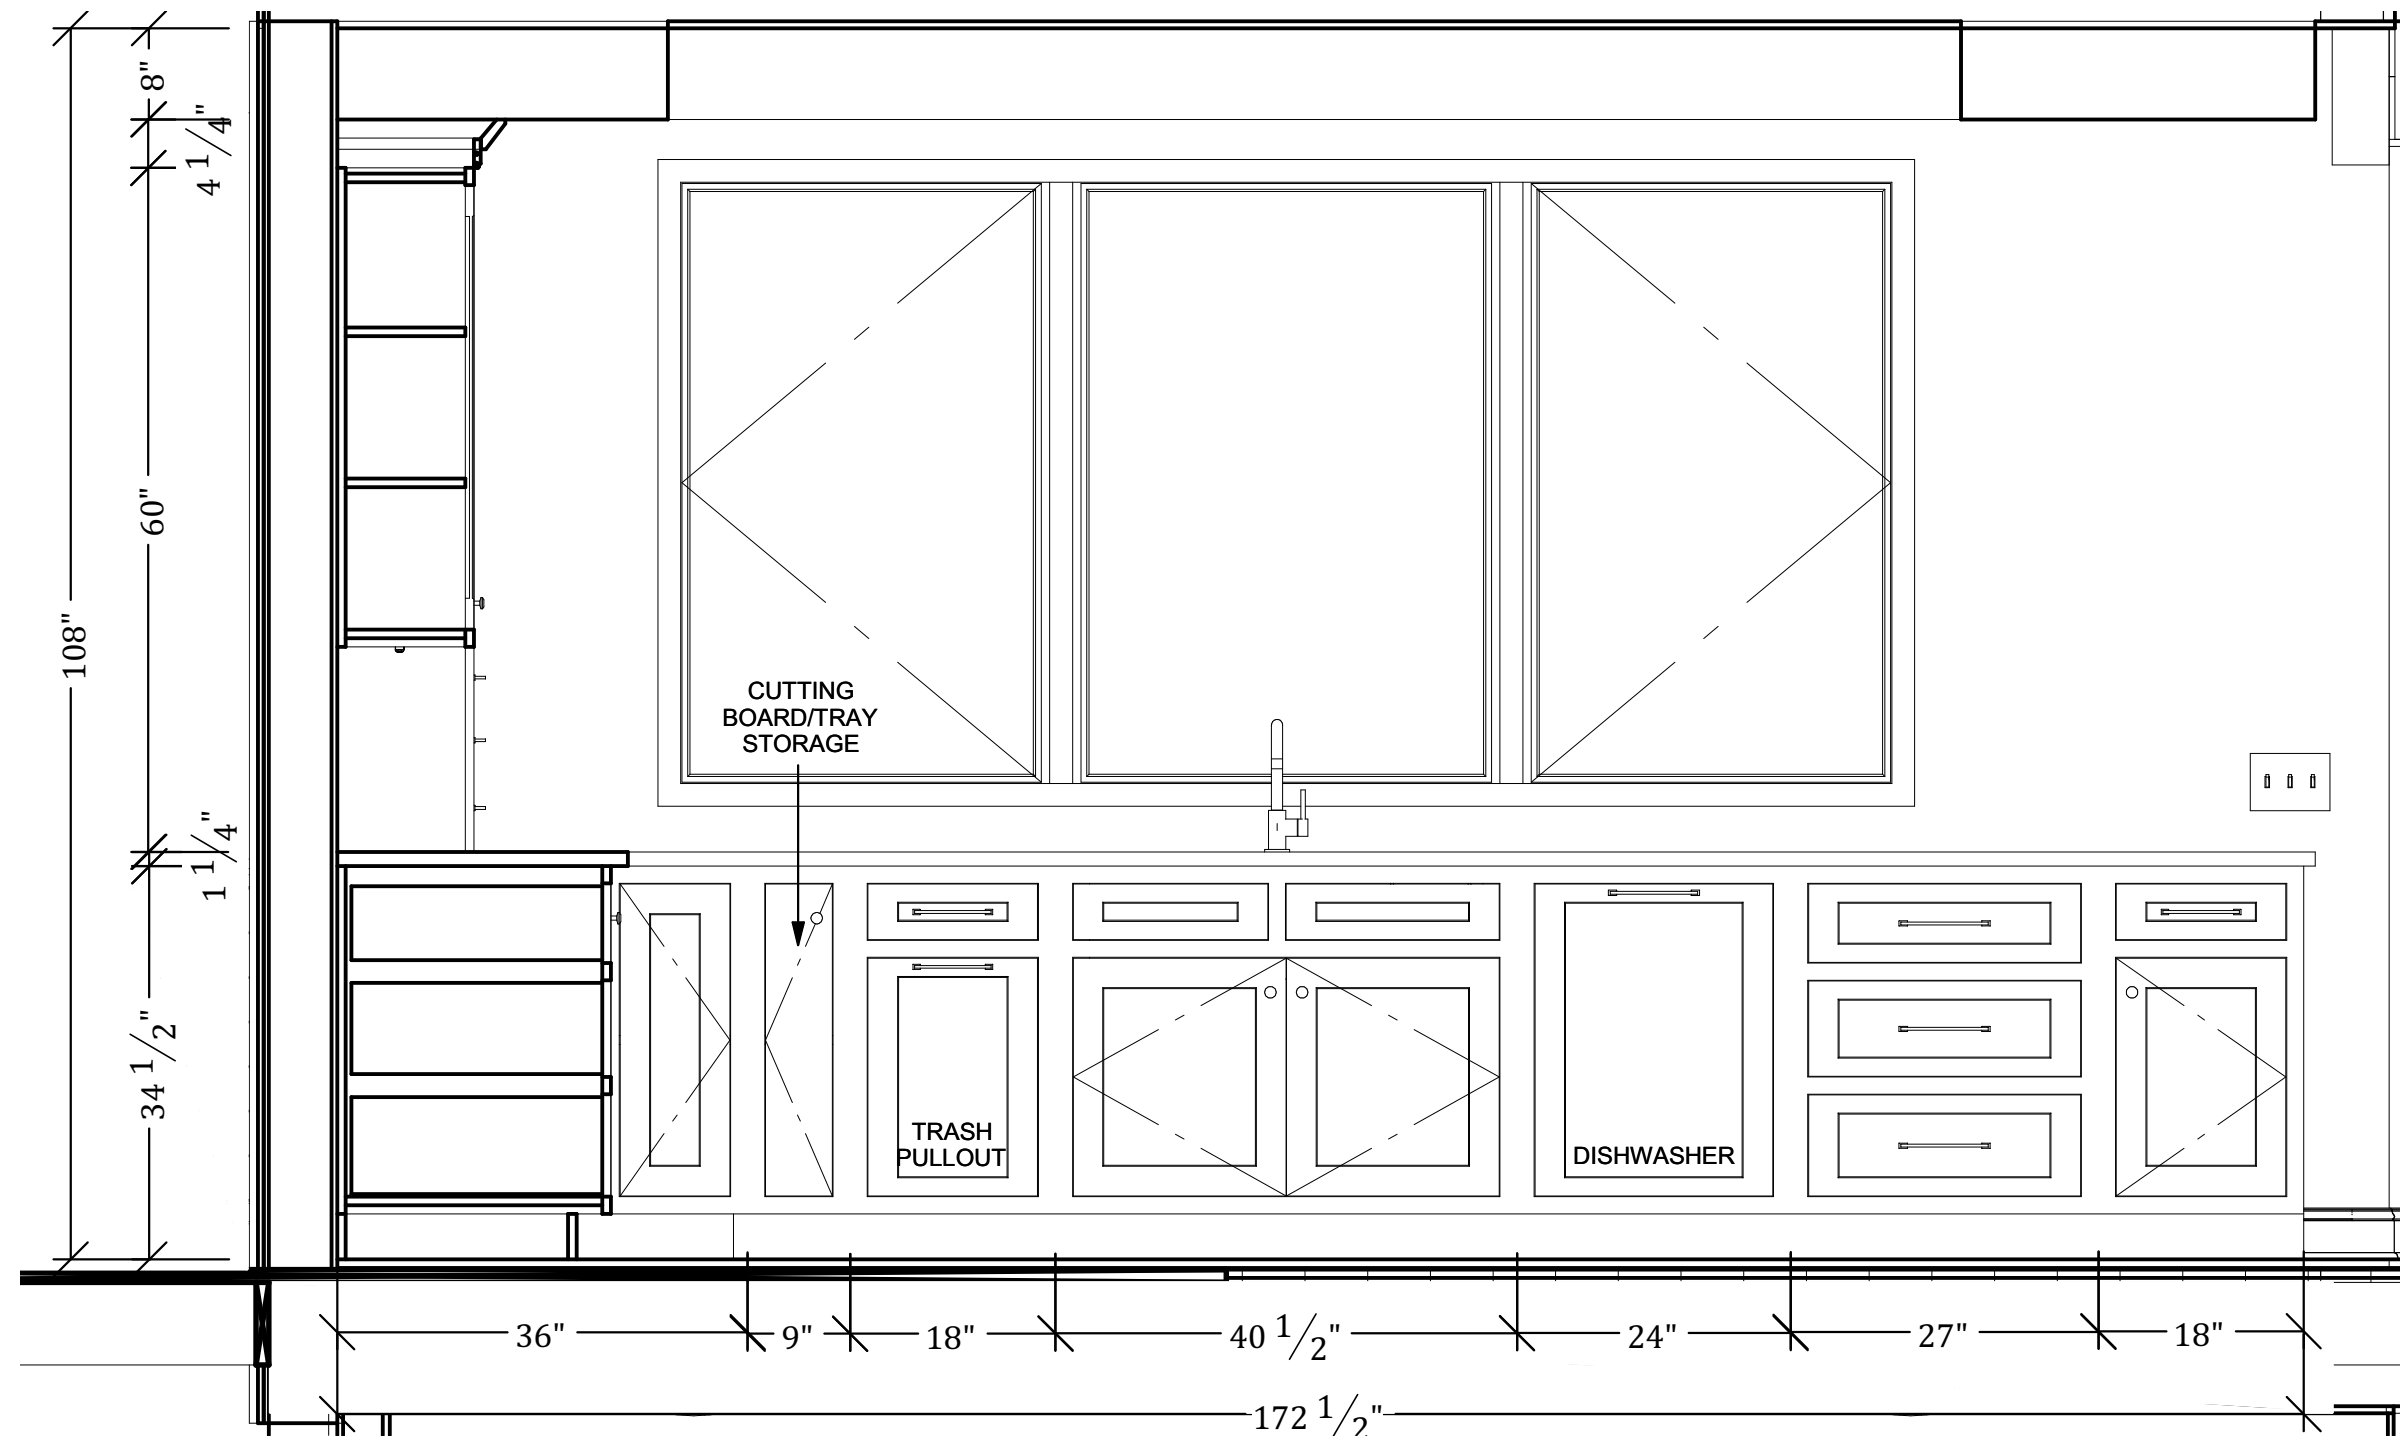

ELEVATION 9

backdrop
INTERIOR DESIGN
603-556-7330

THESE PLANS MAY NOT BE USED IN ANY WAY
WITHOUT WRITTEN PERMISSION OF THE
COPYRIGHT OWNER

NOTE: DRAWINGS ARE CONCEPTUAL. THEY ARE
NOT MEANT TO BE AN EXACT REPRESENTATION.
MATERIAL COLORS MAY BE SUBJECT TO
CHANGE IN FIELD.

KITCHEN

63 VARNEY POINT
RIGHT, GILFORD NH


DATE: 6/11/2025

SCALE:


3/4"=1'

SHEET:
11




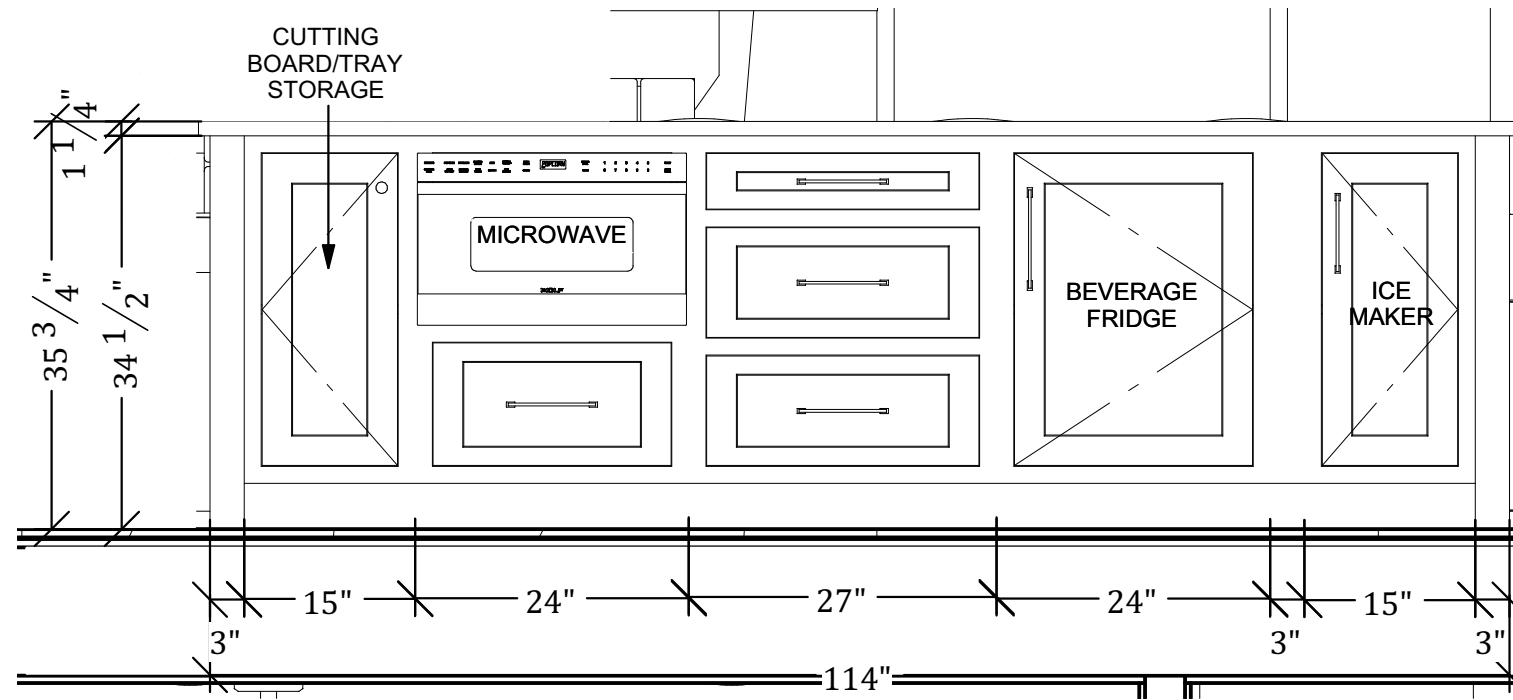


ELEVATION 10

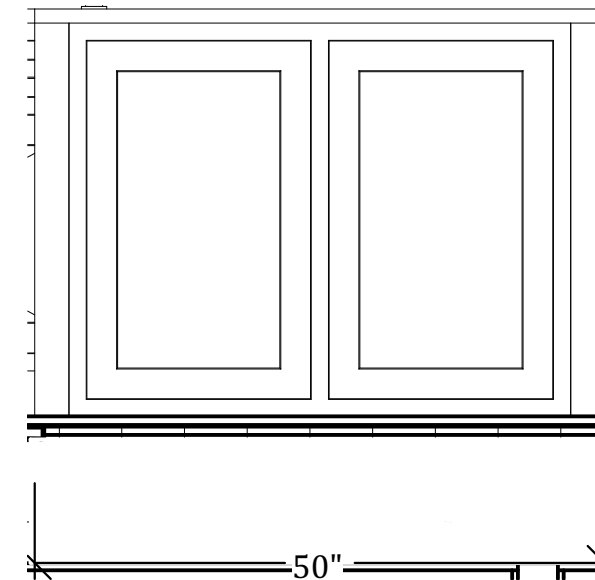

ELEVATION 11

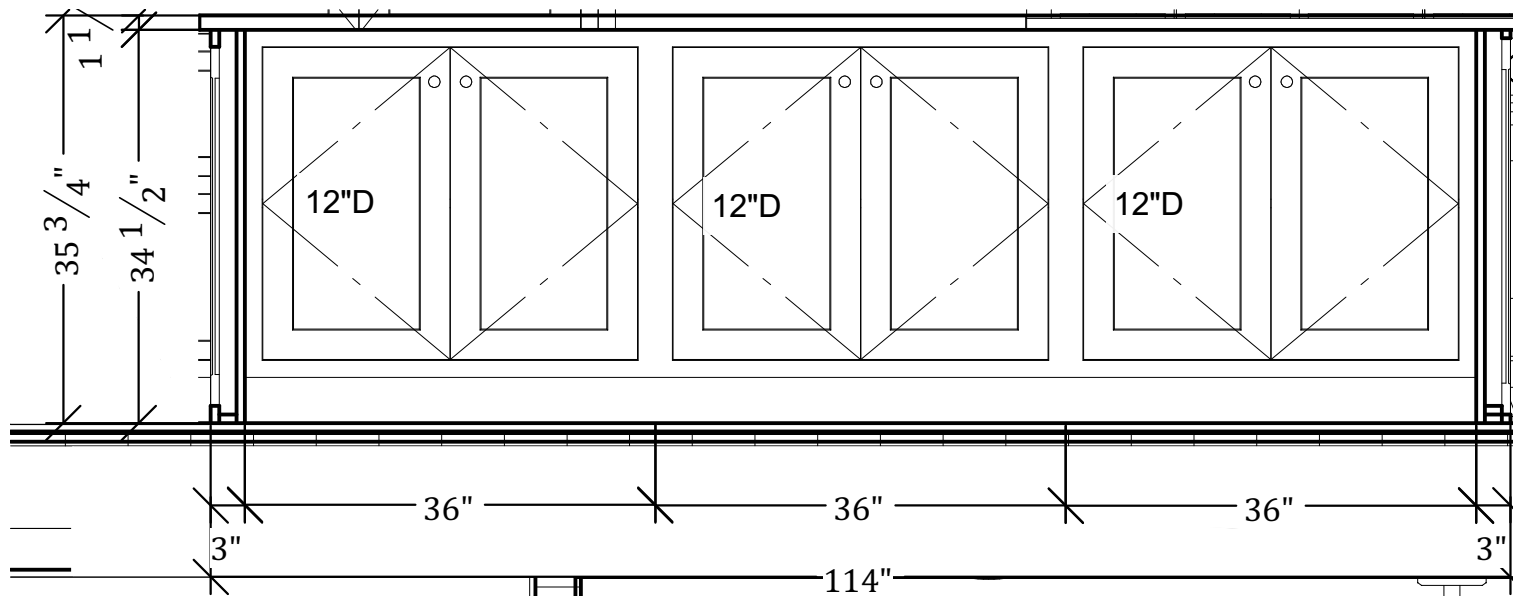


ELEVATION 12

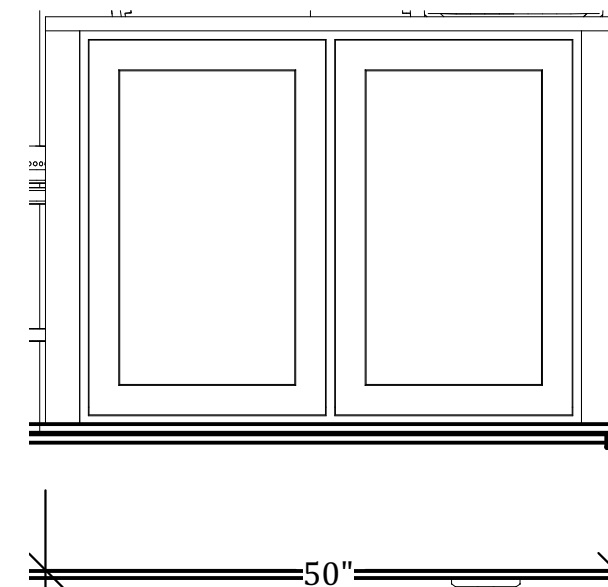

ELEVATION 13



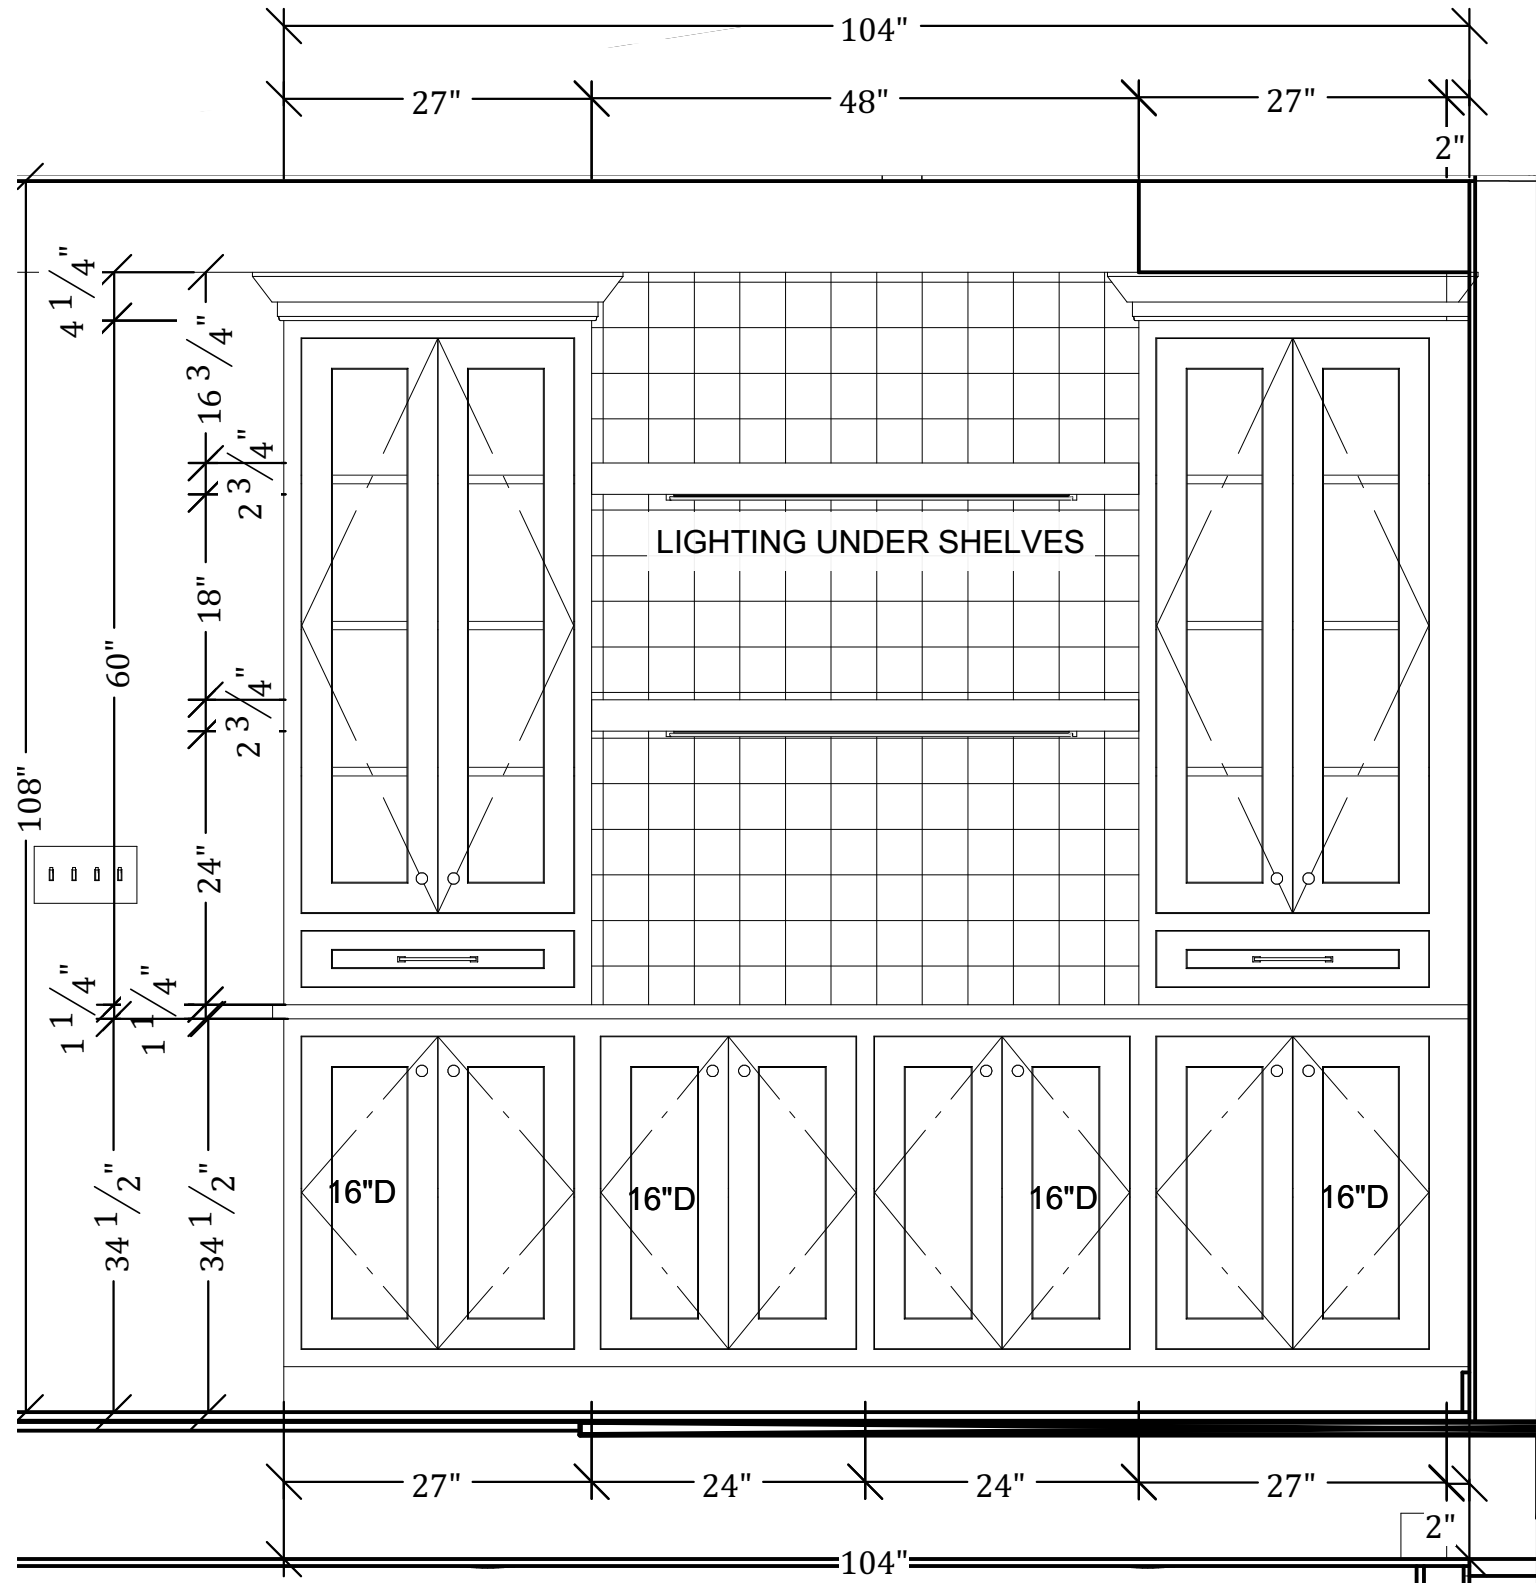

ELEVATION 14

backdrop

INTERIOR DESIGN

603-556-7330

THESE PLANS MAY NOT BE USED IN ANY WAY WITHOUT WRITTEN PERMISSION OF THE COPYRIGHT OWNER

NOTE: DRAWINGS ARE CONCEPTUAL. THEY ARE NOT MEANT TO BE AN EXACT REPRESENTATION. MATERIAL COLORS MAY BE SUBJECT TO CHANGE IN FIELD.

©


WET BAR

63 VARNEY POINT
RIGHT, GILFORD NH

DATE:
6/11/2025

SCALE:
3/4"=1'

SHEET:
13

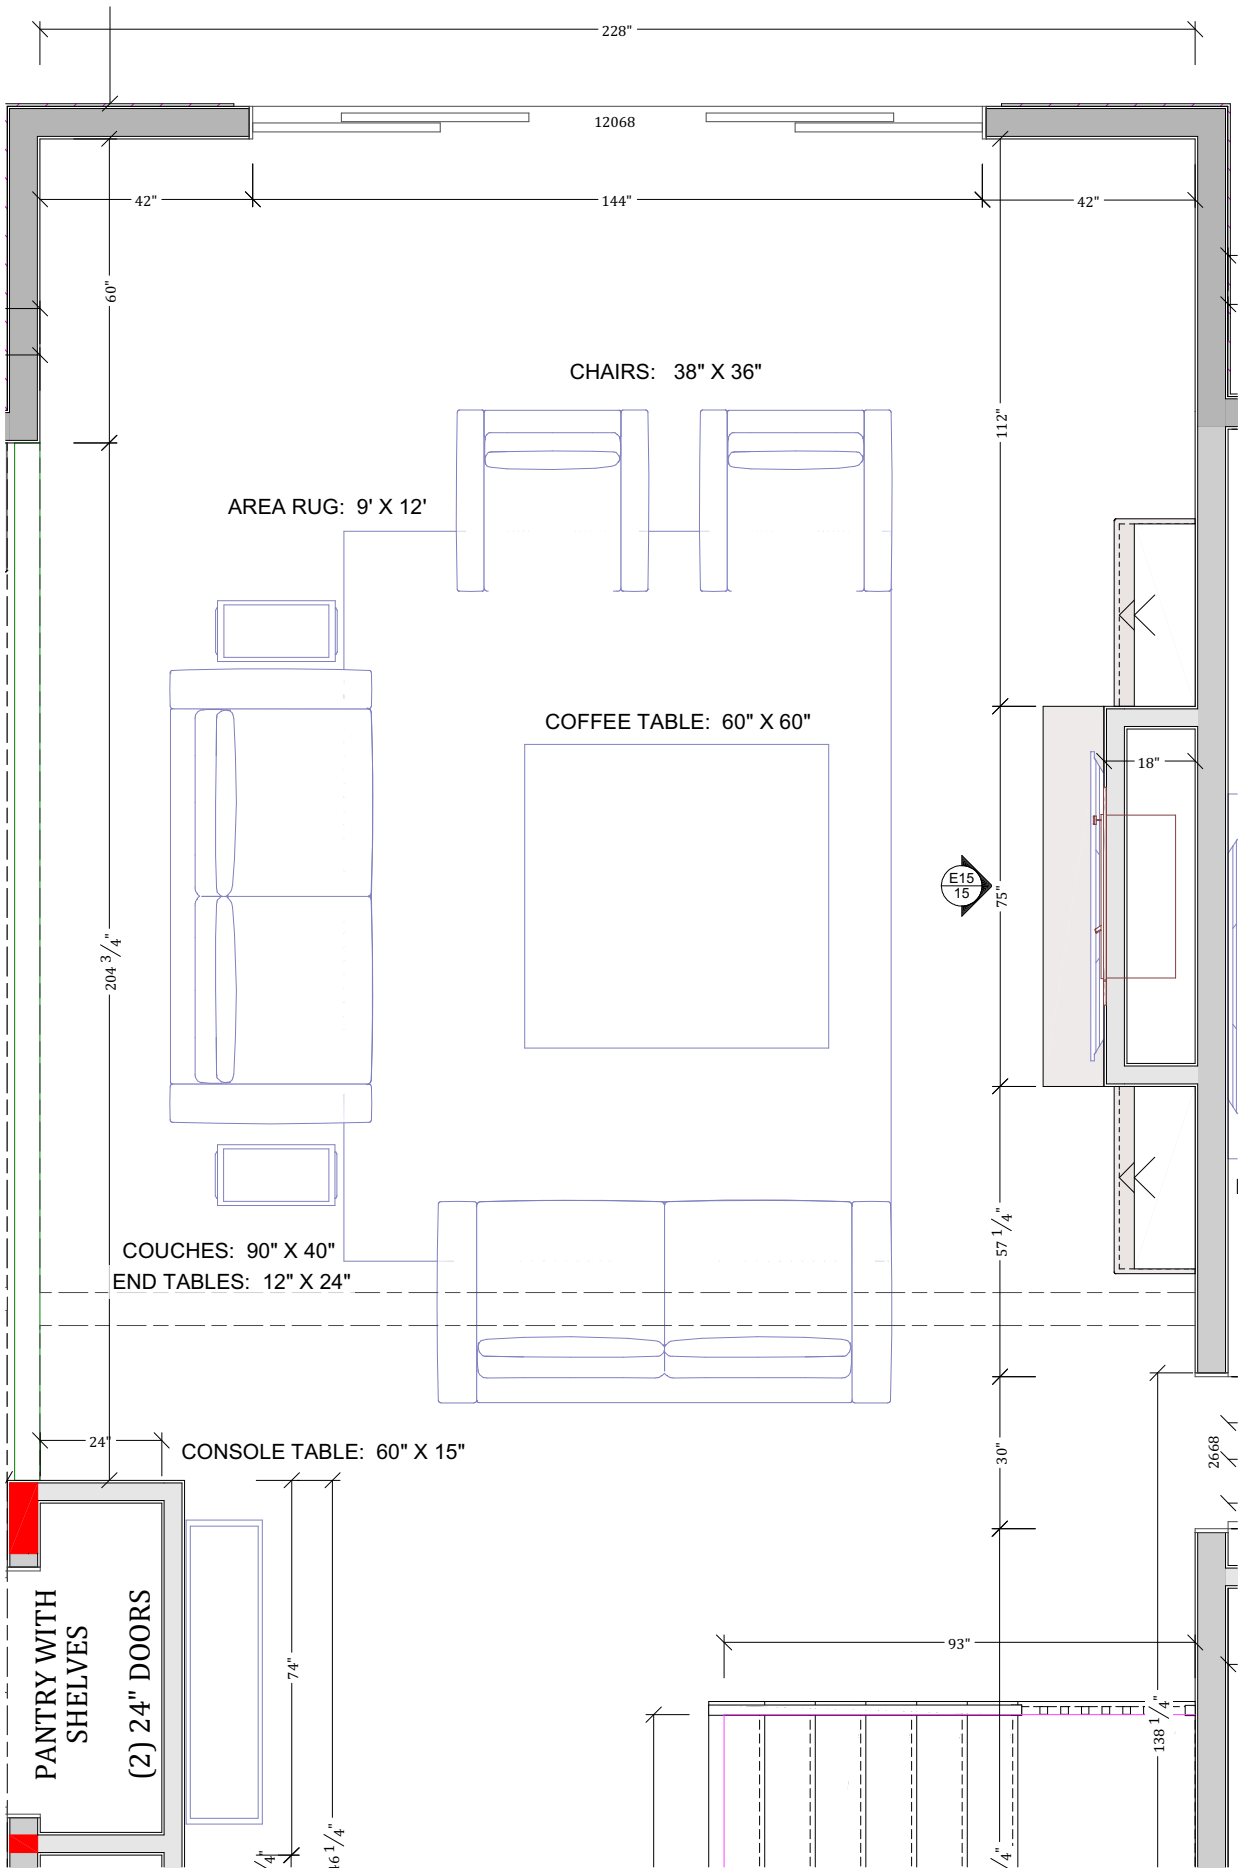



DATE:

6/11/2025

SCALE:

1/2"=1'

SHEET:

14

63 VARNEY POINT
RIGHT, GILFORD NH

GREAT ROOM

©

backdrop


INTERIOR DESIGN

603-556-7330

THESE PLANS MAY NOT BE USED IN ANY WAY
WITHOUT WRITTEN PERMISSION OF THE
COPYRIGHT OWNER

NOTE: DRAWINGS ARE CONCEPTUAL. THEY ARE
NOT MEANT TO BE AN EXACT REPRESENTATION.
MATERIAL COLORS MAY BE SUBJECT TO
CHANGE IN FIELD.

ELEVATION 15

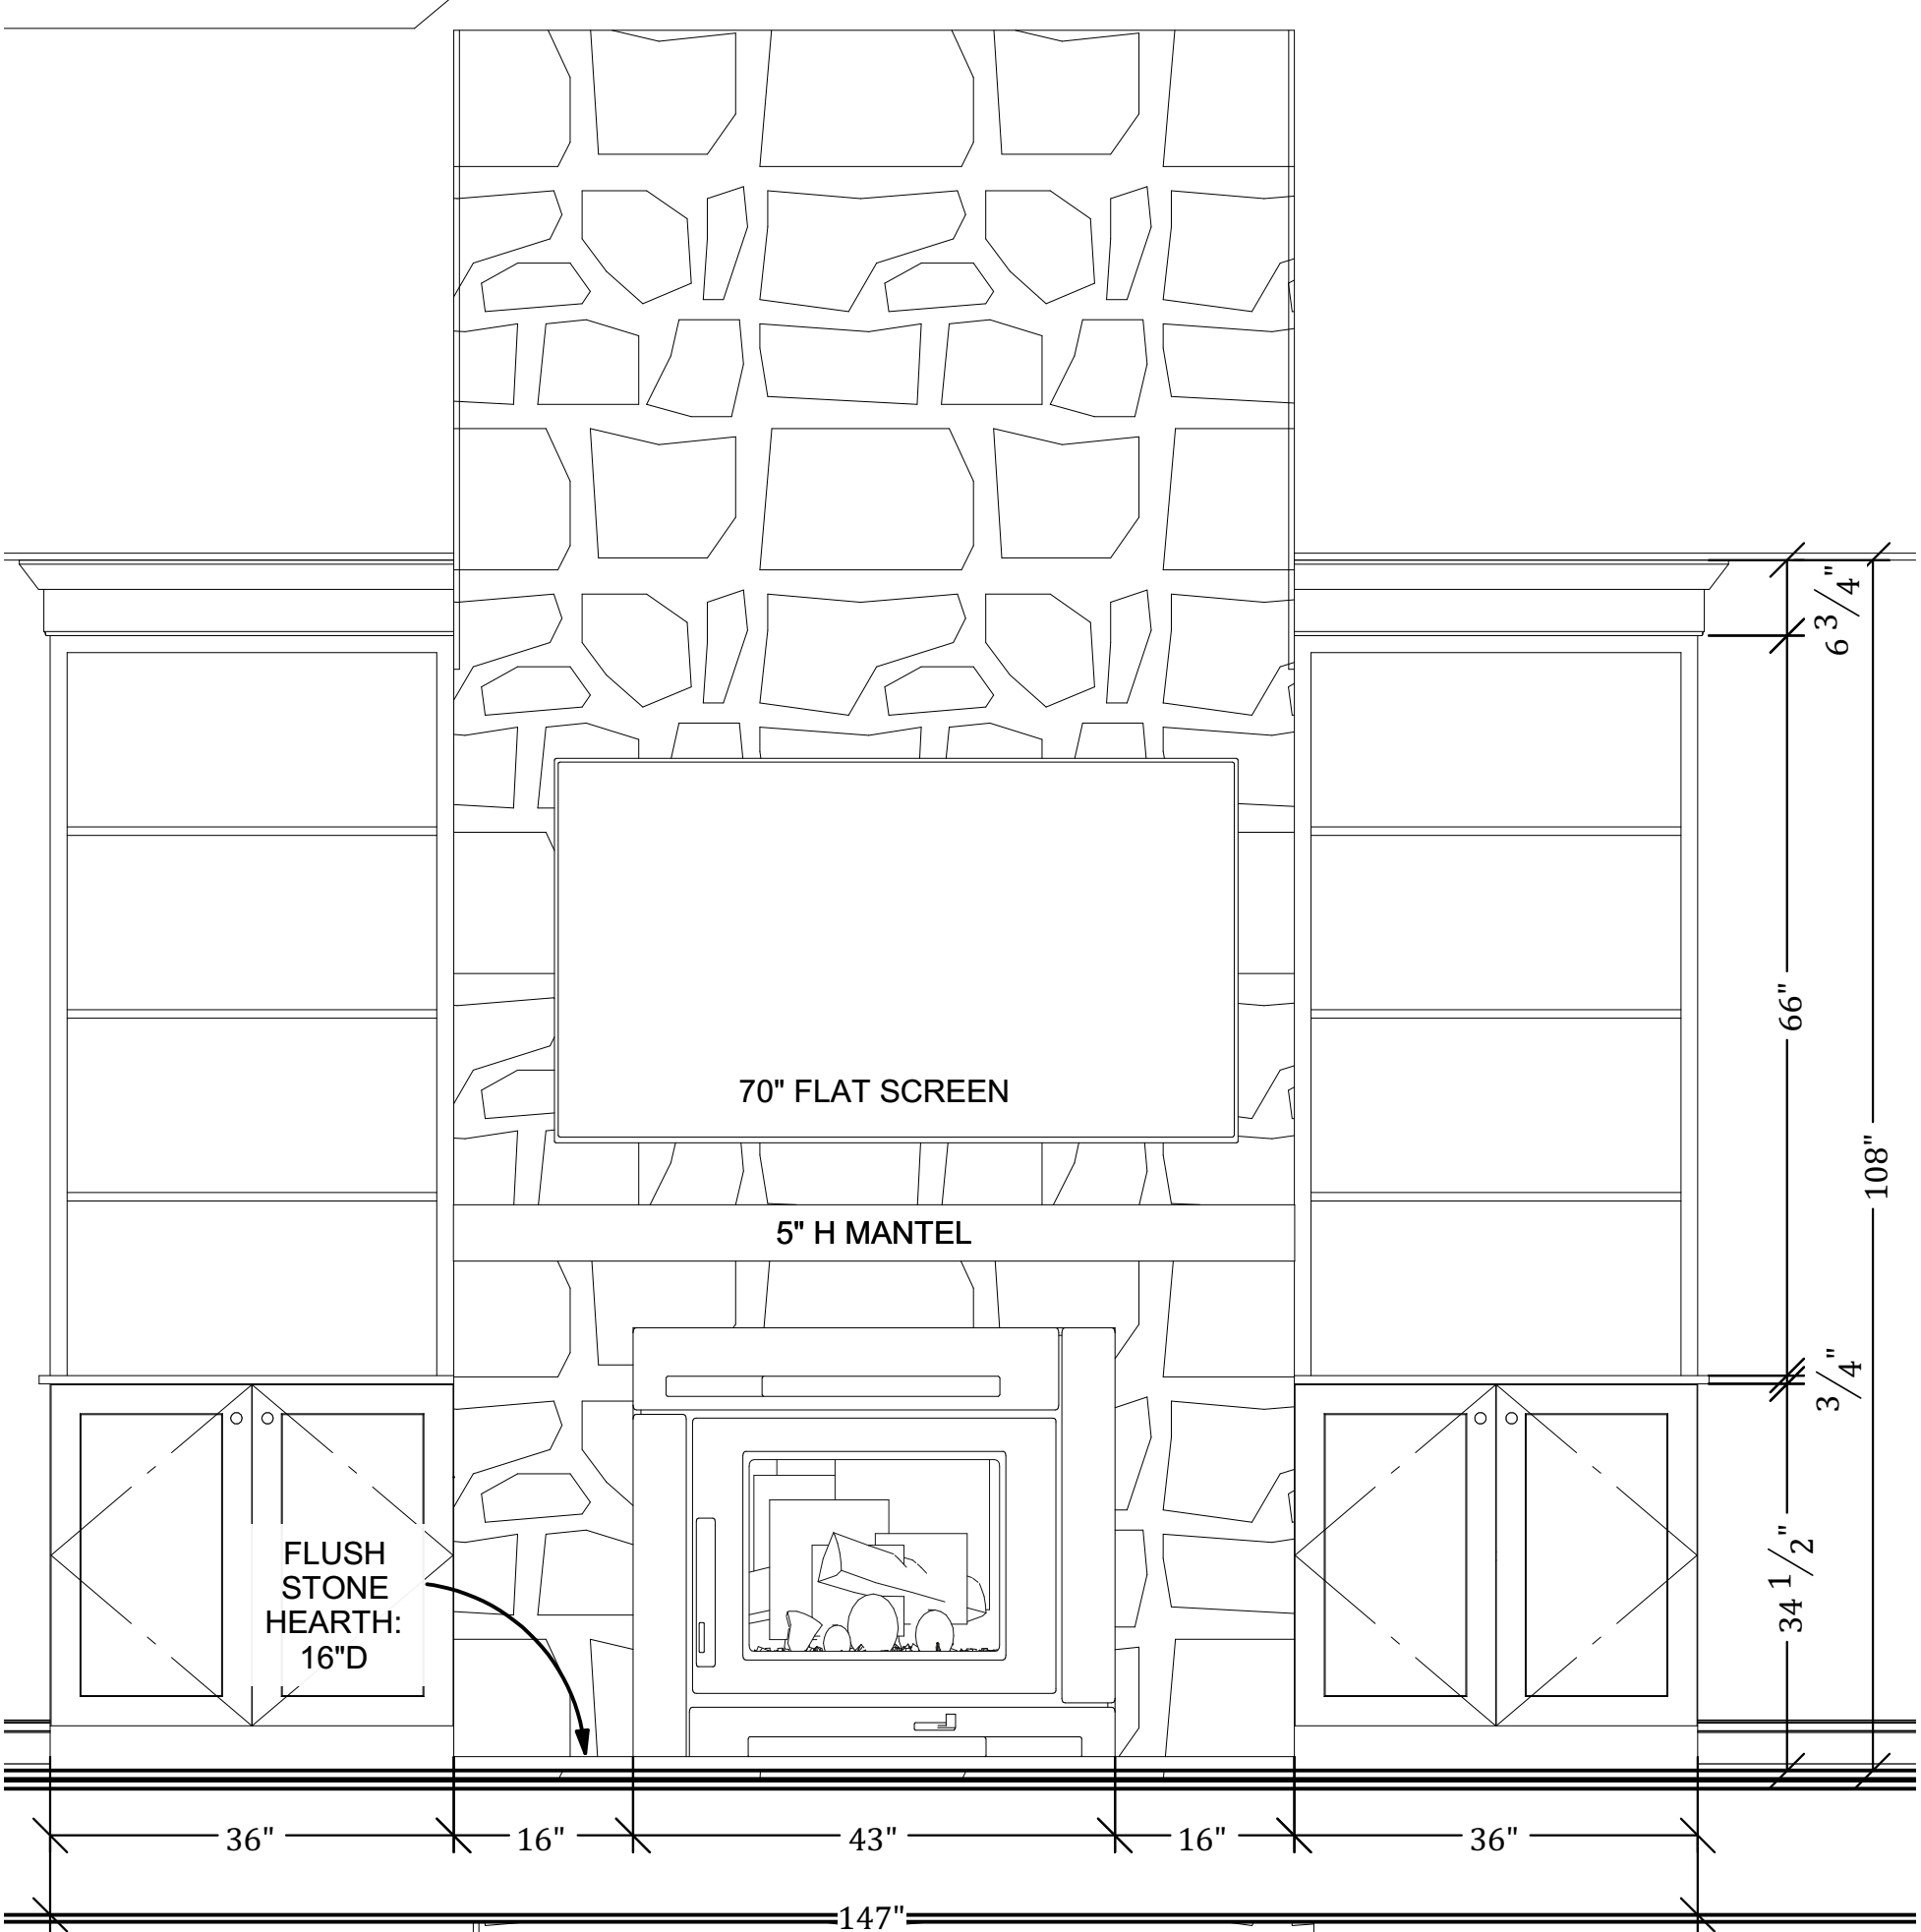

©

THESE PLANS MAY NOT BE USED IN ANY WAY WITHOUT WRITTEN PERMISSION OF THE COPYRIGHT OWNER

NOTE: DRAWINGS ARE CONCEPTUAL. THEY ARE NOT MEANT TO BE AN EXACT REPRESENTATION. MATERIAL COLORS MAY BE SUBJECT TO CHANGE IN FIELD.

backdrop

INTERIOR DESIGN

603-556-7330


GREAT ROOM

63 VARNEY POINT
RIGHT, GILFORD NH

DATE:
6/11/2025

SCALE:
1/2"=1"

SHEET:
15

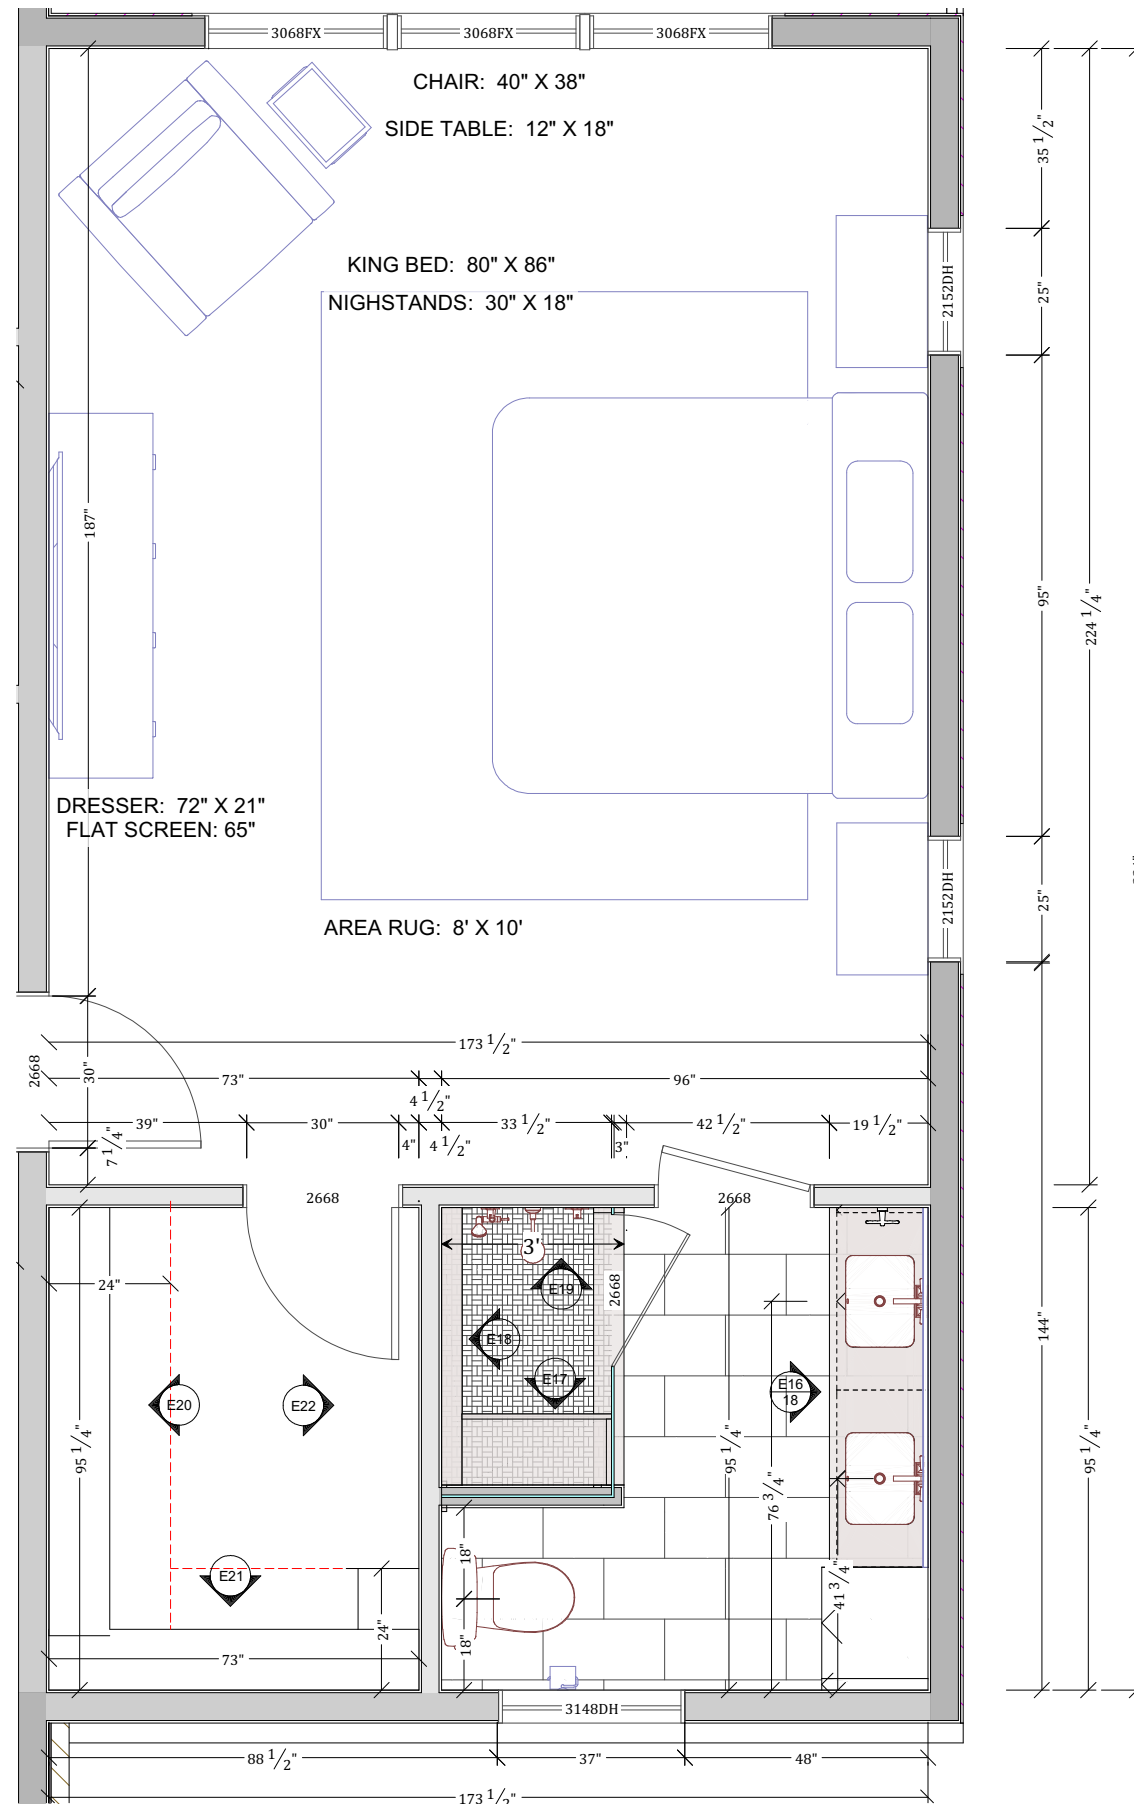

SIDE TABLE: 12" X 18"

KING BED: 80" X 86"

NIGHSTANDS: 30" X 18"

DRESSER: 72" X 21"
FLAT SCREEN: 65"

FLAT SCREEN: 65"

AREA RUG: 8' X 10'



THESE PLANS MAY NOT BE USED IN ANY WAY
WITHOUT WRITTEN PERMISSION OF THE
COPYRIGHT OWNER

NOTE: DRAWINGS ARE CONCEPTUAL. THEY ARE NOT MEANT TO BE AN EXACT REPRESENTATION. MATERIAL COLORS MAY BE SUBJECT TO CHANGE IN FIELD.

PRIMARY SUITE

63 VARNEY POINT
RIGHT, GILFORD NH

RIGHT, GILFORD NH

DATE:


6/11/2025

SCALE:

1/3"=1"

SHEET:

16

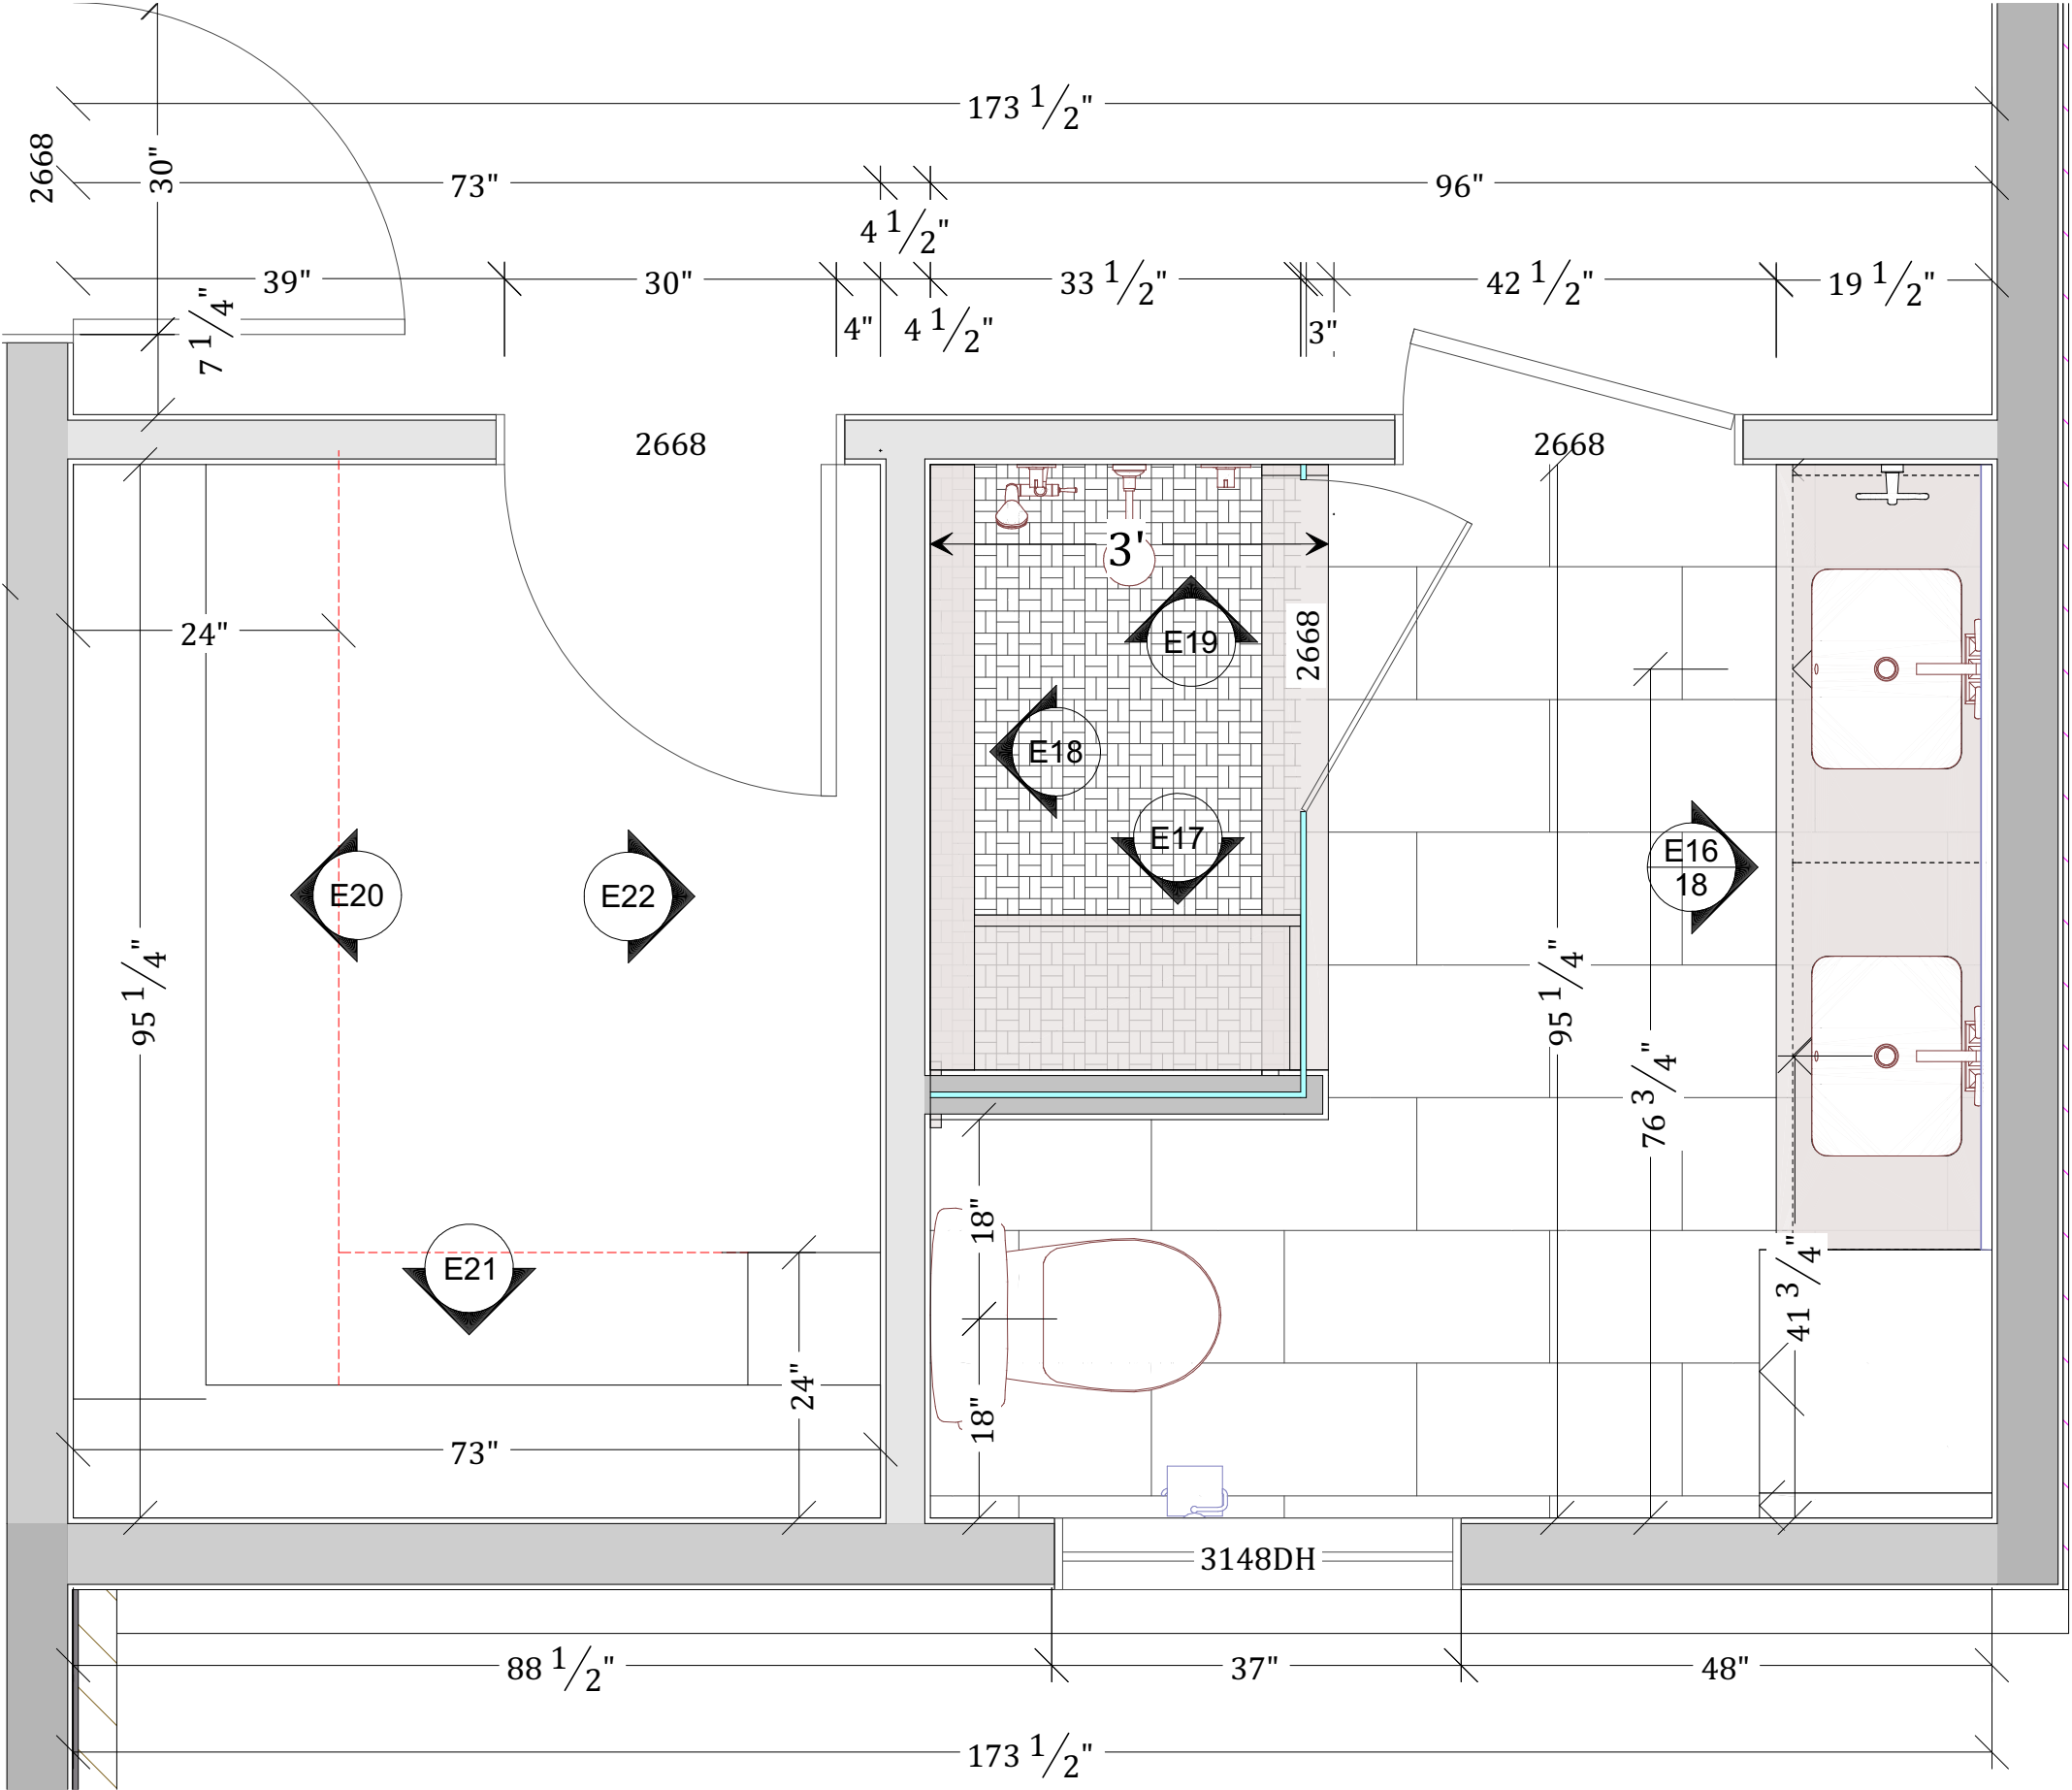

backdrop

INTERIOR DESIGN

603-556-7330

©

THESE PLANS MAY NOT BE USED IN ANY WAY WITHOUT WRITTEN PERMISSION OF THE COPYRIGHT OWNER

NOTE: DRAWINGS ARE CONCEPTUAL. THEY ARE NOT MEANT TO BE AN EXACT REPRESENTATION. MATERIAL COLORS MAY BE SUBJECT TO CHANGE IN FIELD.

PRIMARY SUITE

63 VARNEY POINT
RIGHT, GILFORD NH

DATE:


6/11/2025

SCALE:

3/4"=1"

SHEET:

17

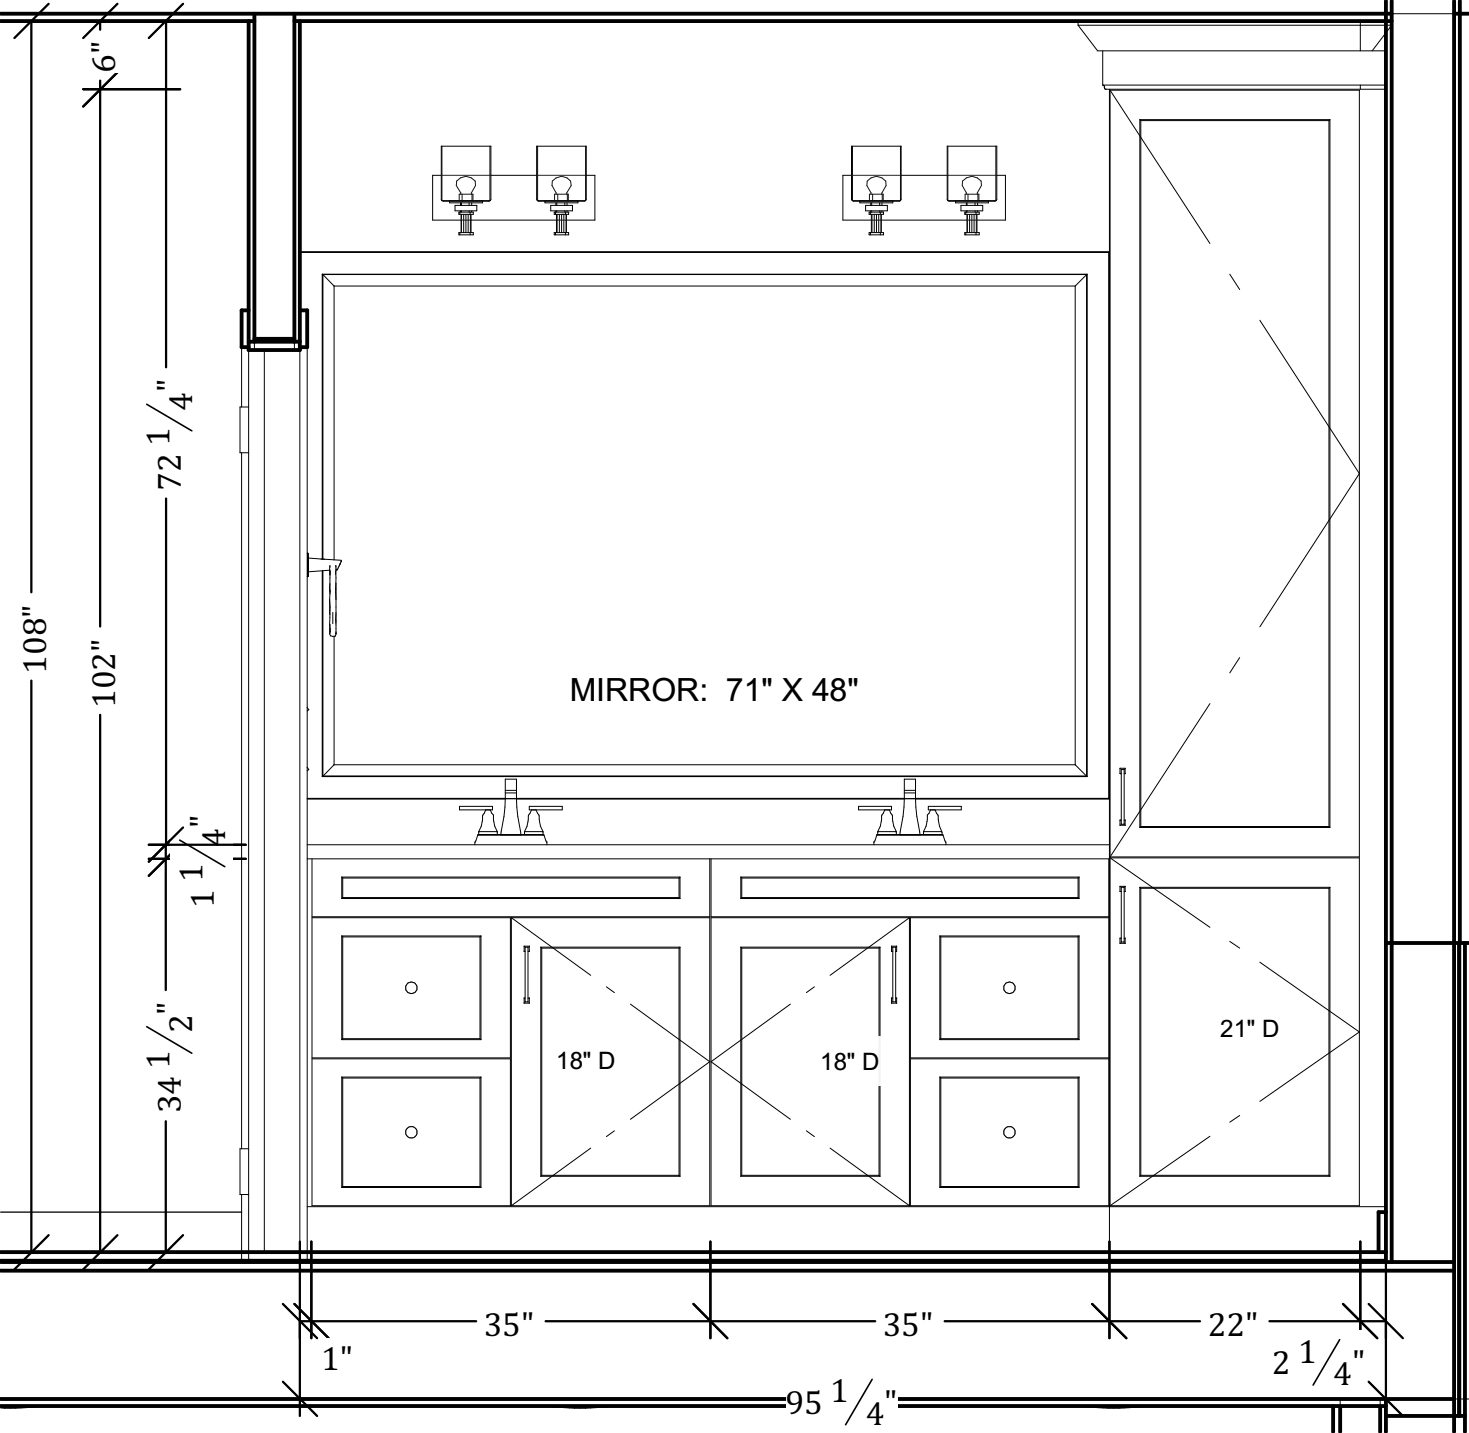

ELEVATION 16



INTERIOR DESIGN
603-556-7330

THESE PLANS MAY NOT BE USED IN ANY WAY
WITHOUT WRITTEN PERMISSION OF THE
COPYRIGHT OWNER

NOTE: DRAWINGS ARE CONCEPTUAL. THEY ARE
NOT MEANT TO BE AN EXACT REPRESENTATION.
MATERIAL COLORS MAY BE SUBJECT TO
CHANGE IN FIELD.

©

PRIMARY SUITE


63 VARNEY POINT
RIGHT, GILFORD NH

DATE:
6/11/2025

SCALE:
3/4"=1"

SHEET:
18



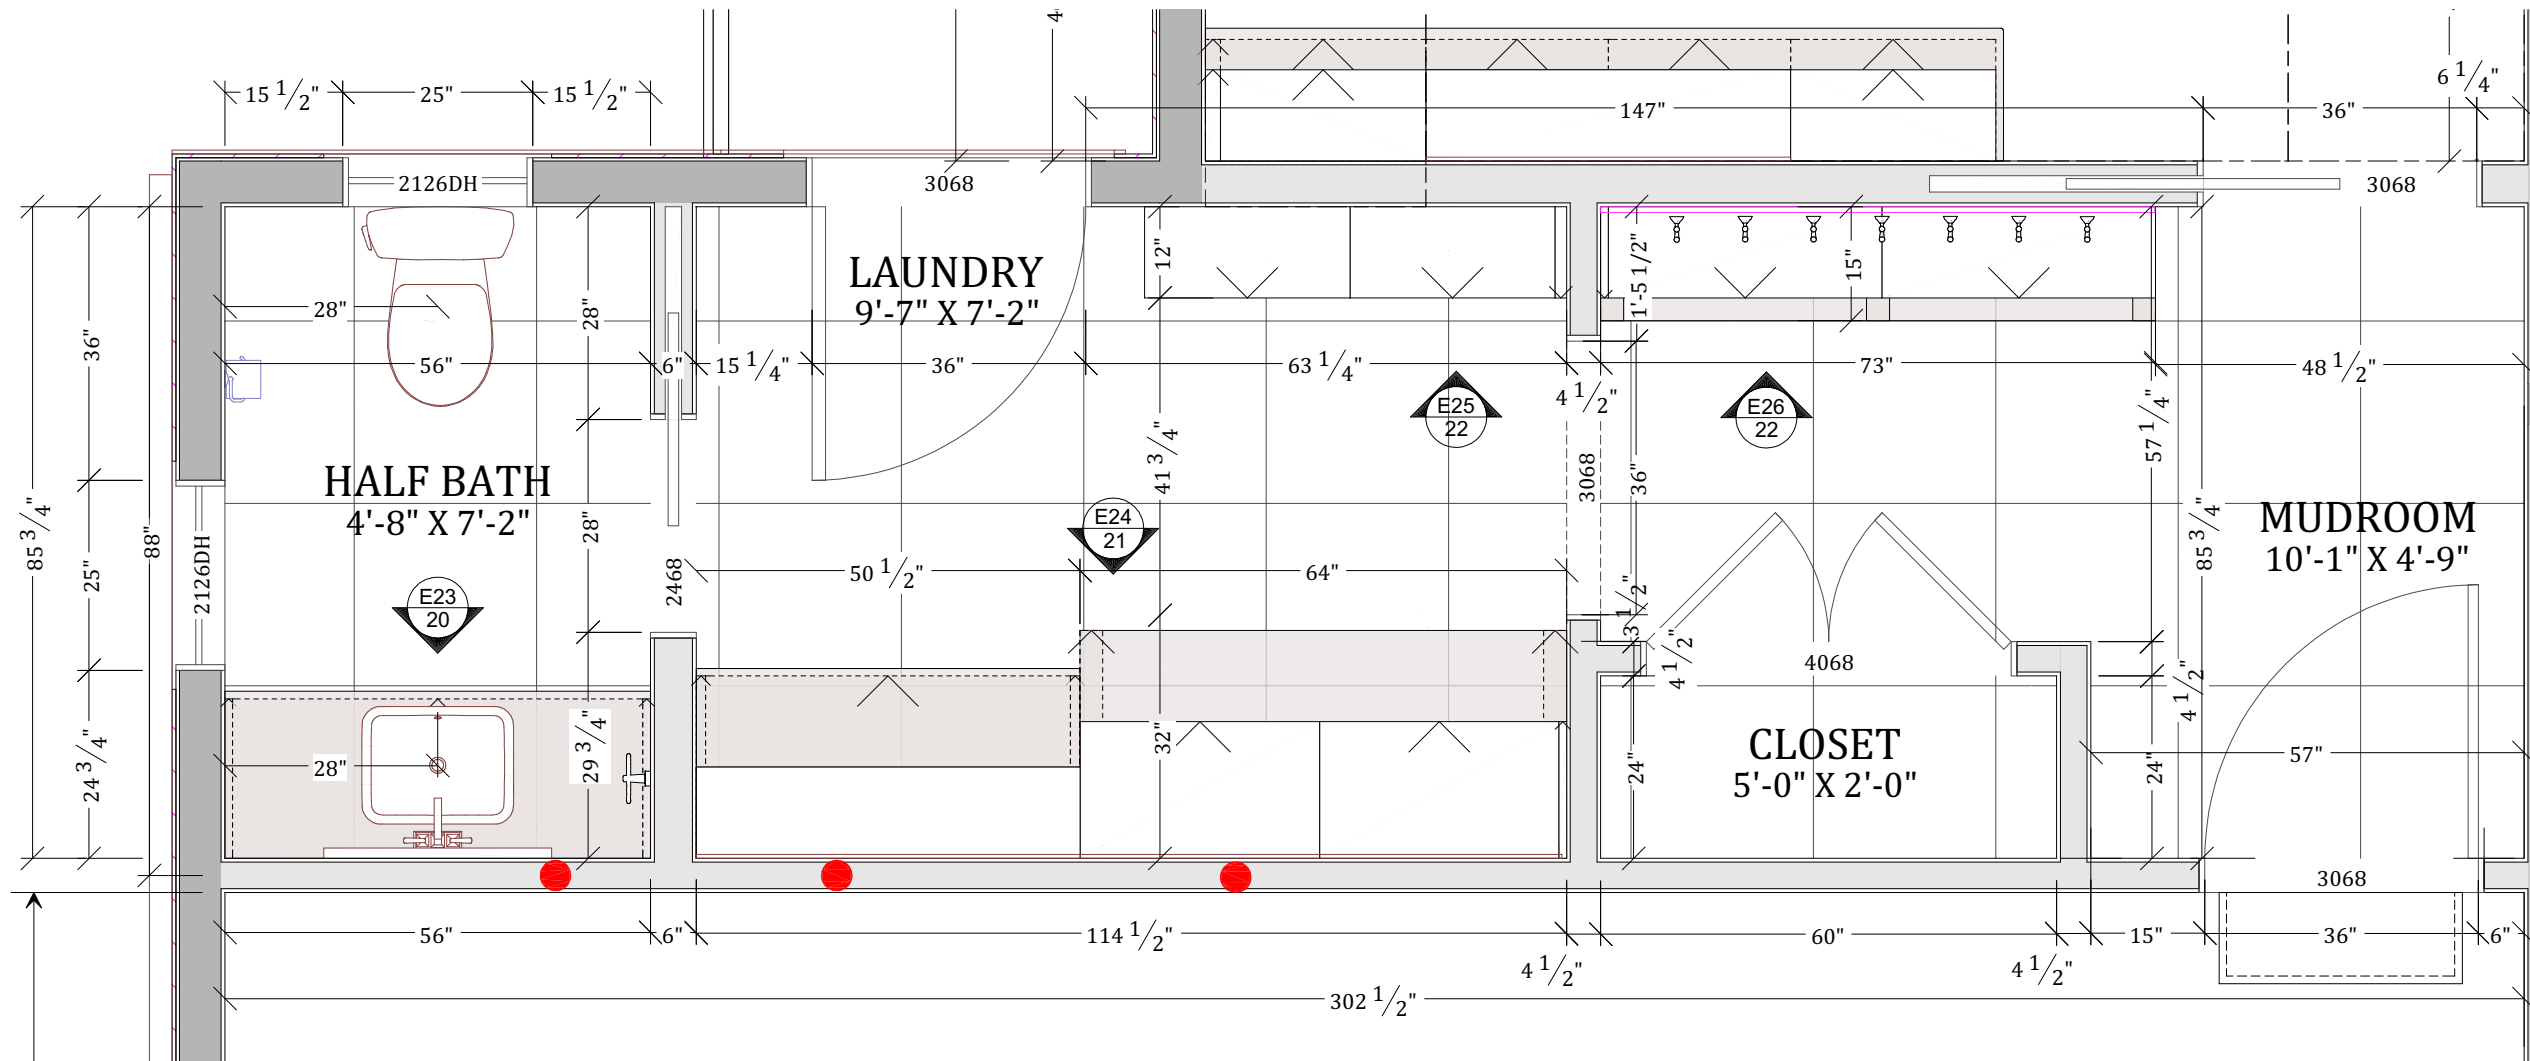

**MUDROOM, LAUNDRY
AND HALF BATH**



63 VARNEY POINT
RIGHT, GILFORD NH

DATE:
6/11/2025


SCALE:
1/2"=1"

SHEET:
19



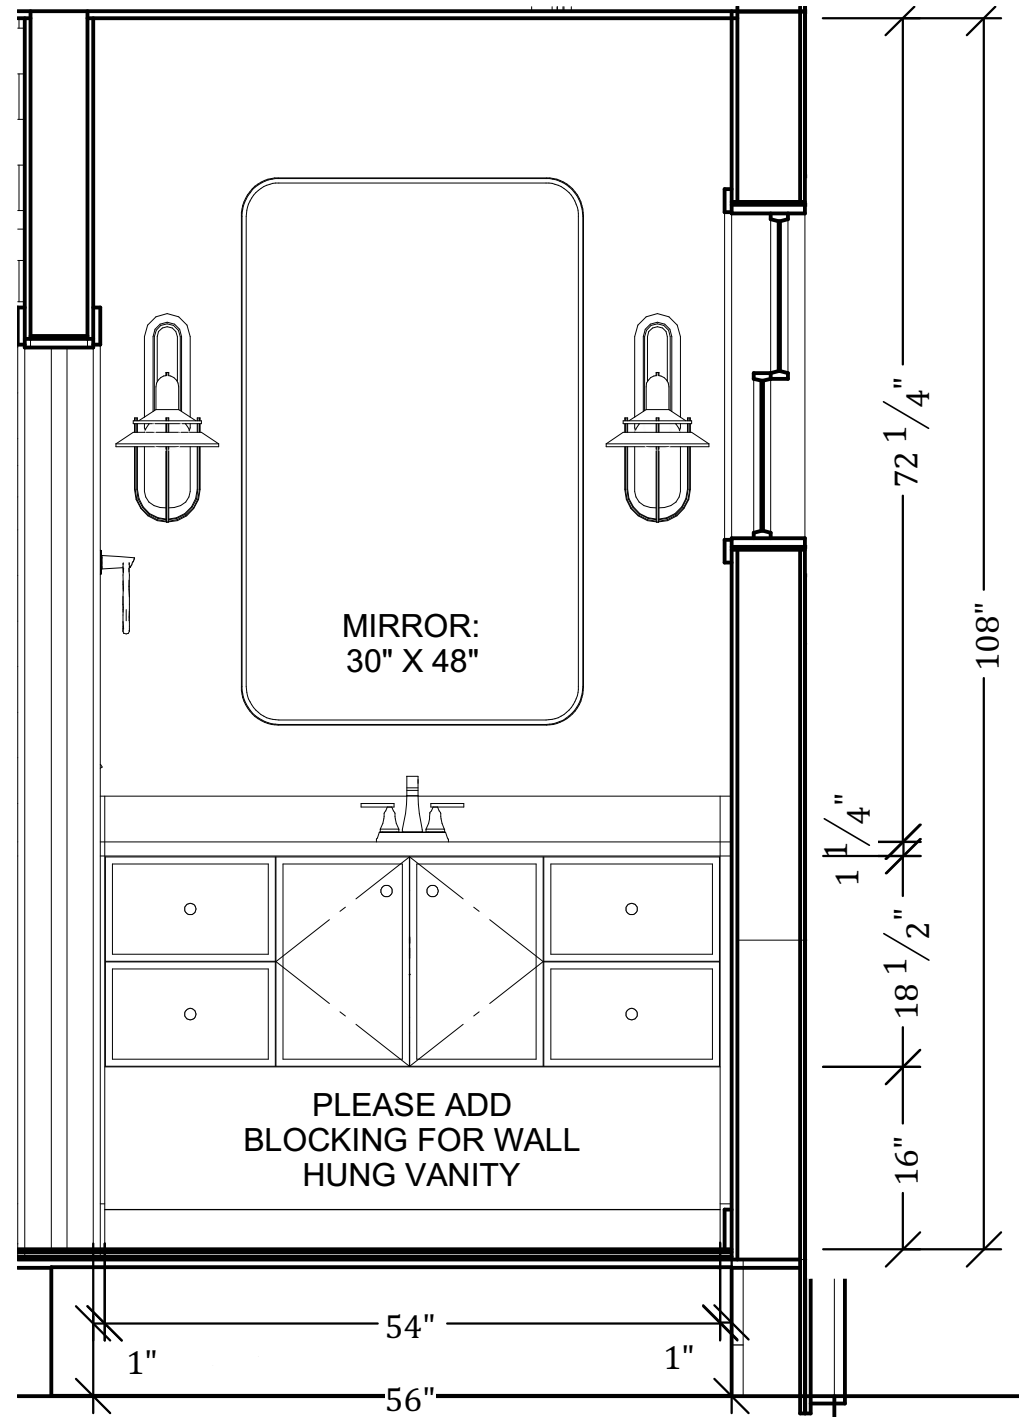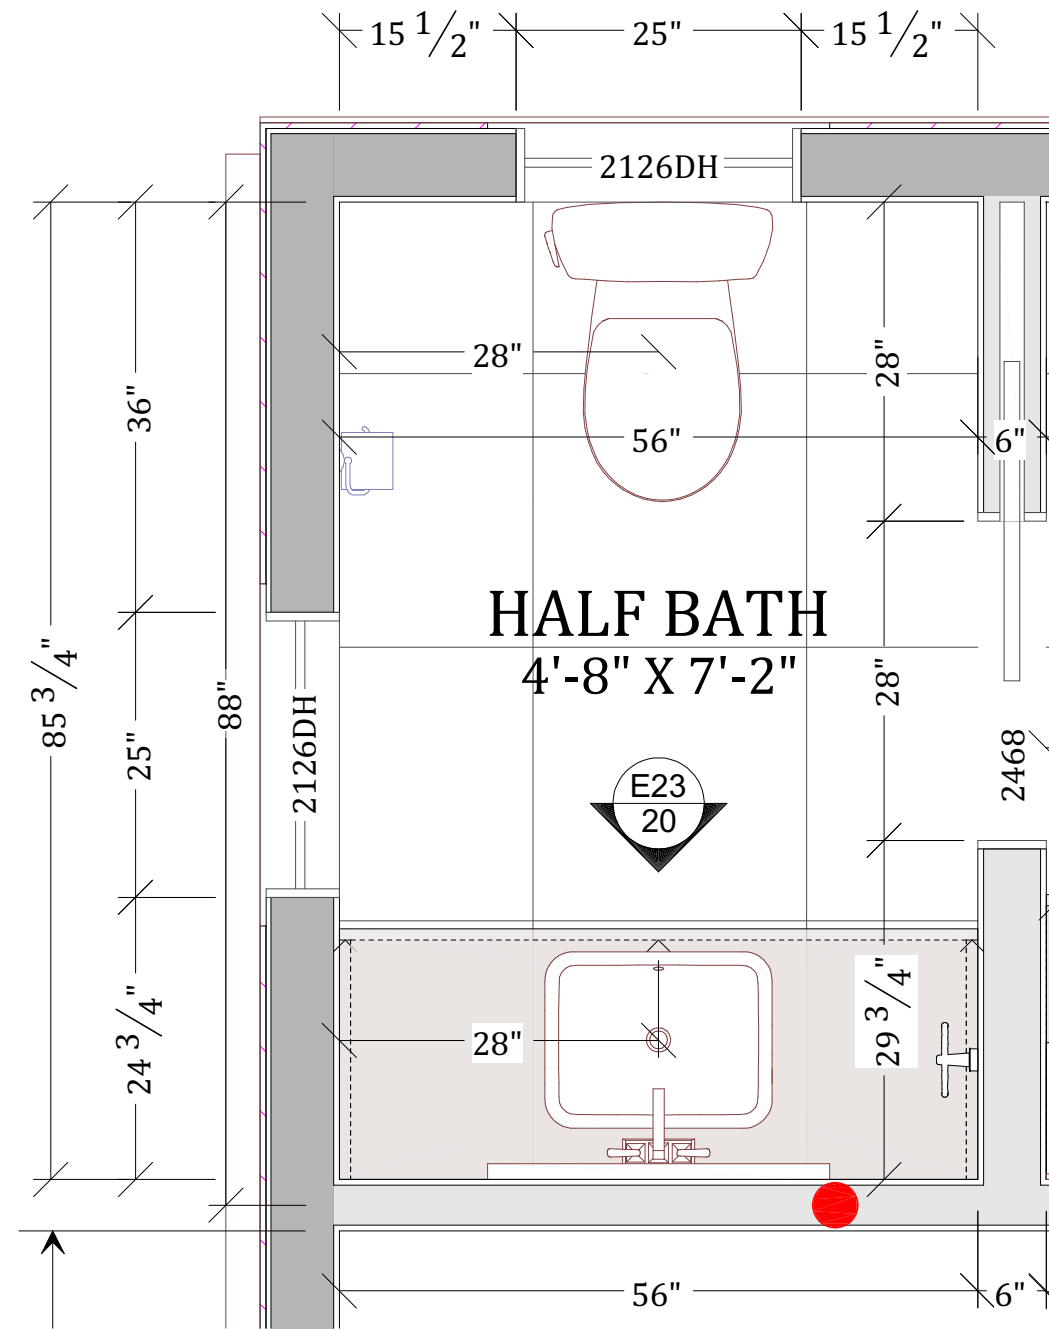

ELEVATION 23

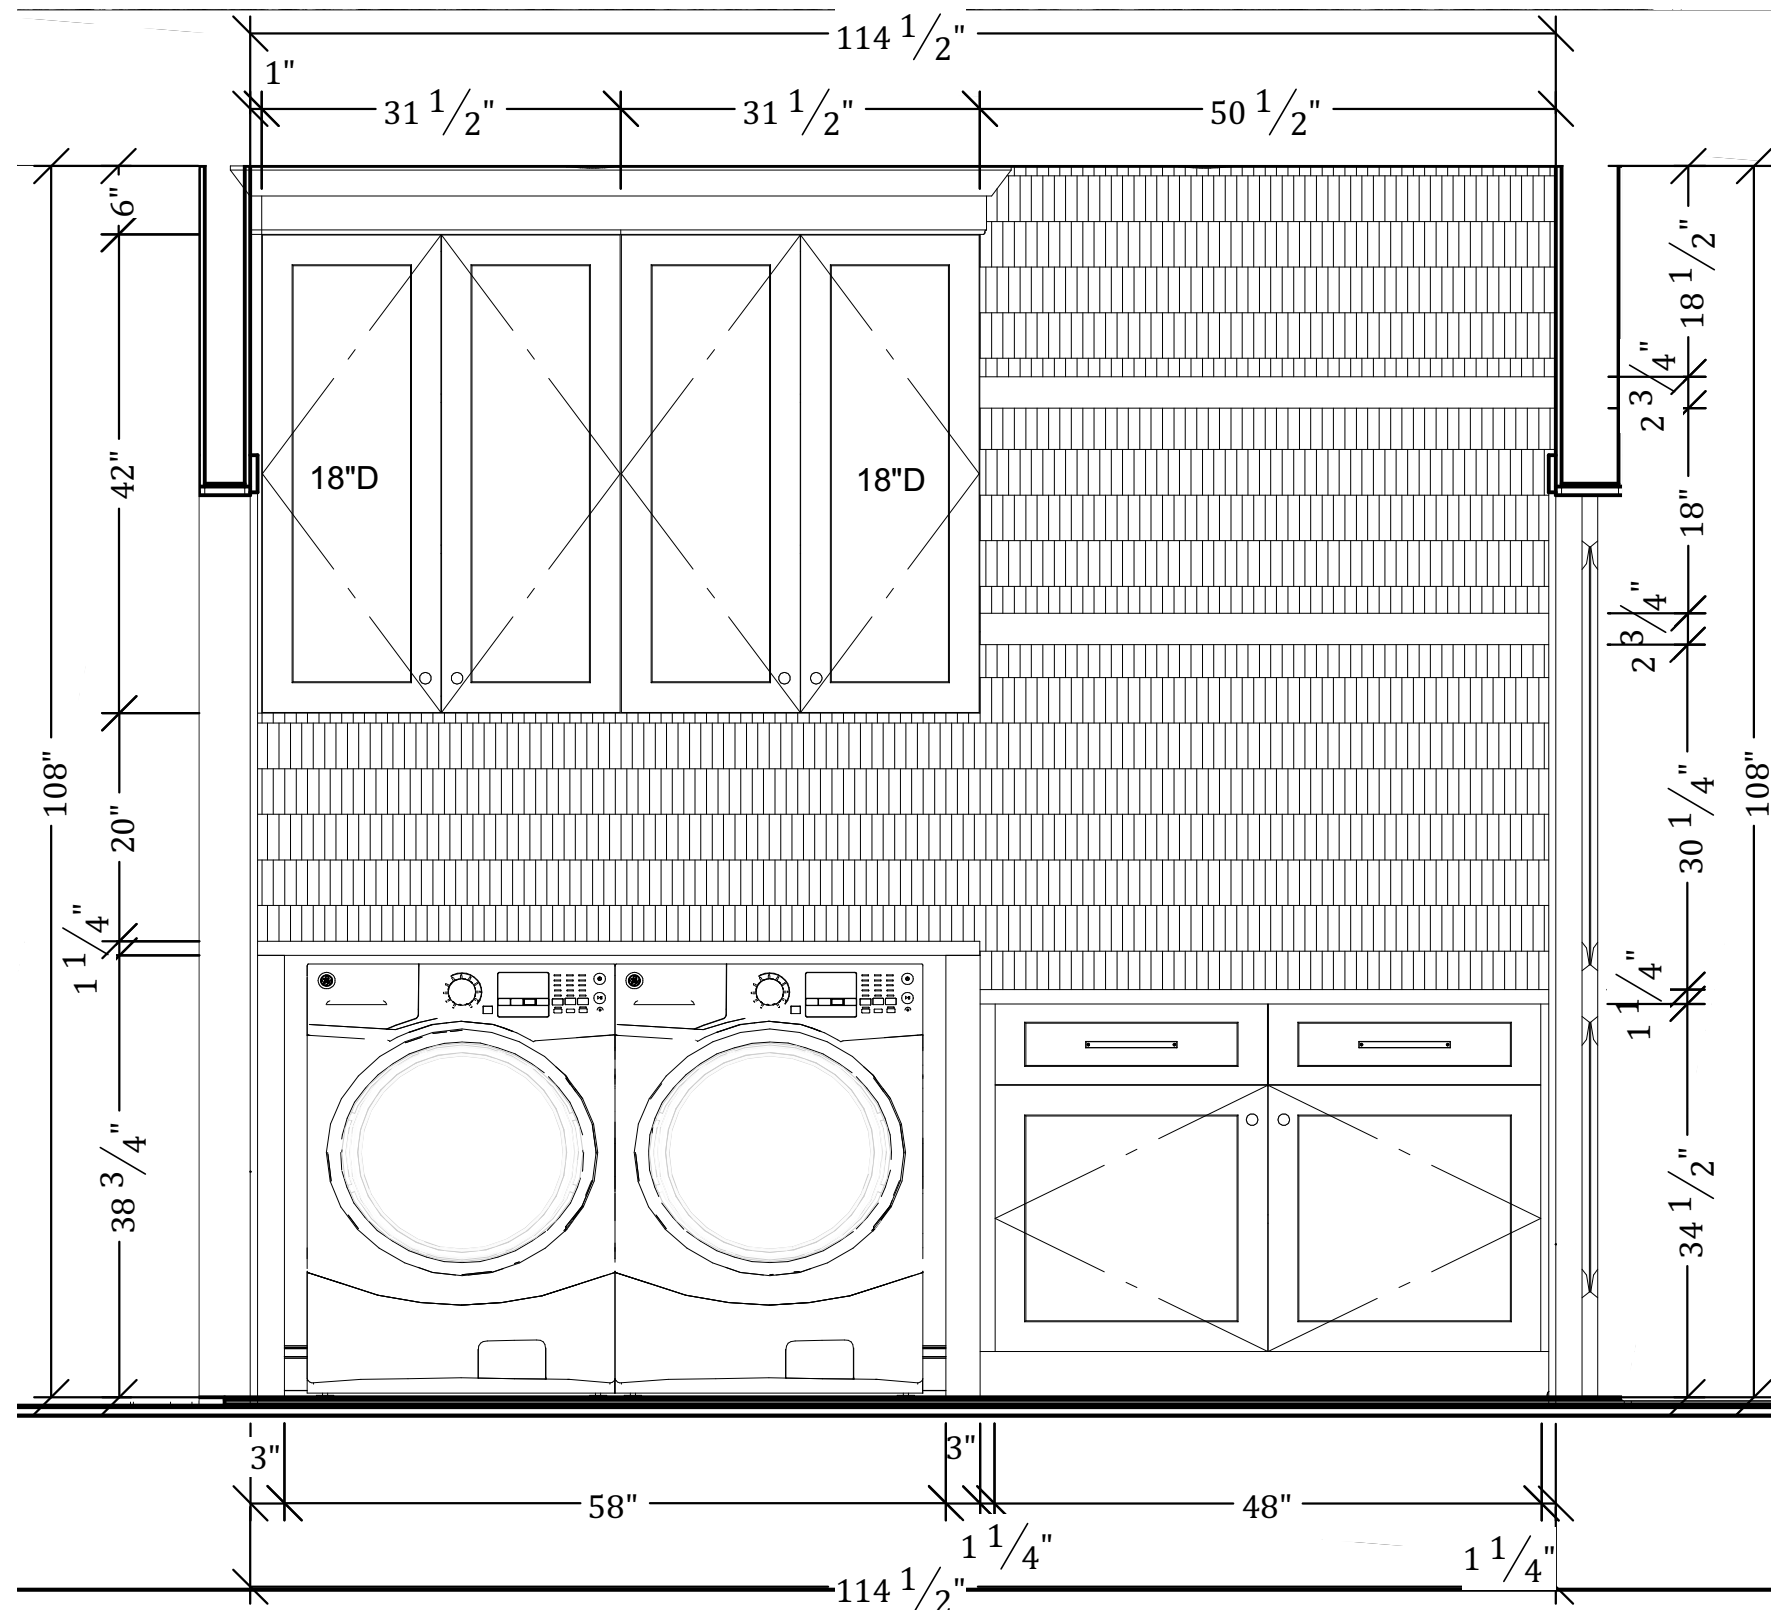

ELEVATION 24



INTERIOR DESIGN
603-556-7330

©

THESE PLANS MAY NOT BE USED IN ANY WAY
WITHOUT WRITTEN PERMISSION OF THE
COPYRIGHT OWNER

NOTE: DRAWINGS ARE CONCEPTUAL. THEY ARE
NOT MEANT TO BE AN EXACT REPRESENTATION.
MATERIAL COLORS MAY BE SUBJECT TO
CHANGE IN FIELD.

63 VARNEY POINT
RIGHT, GILFORD NH


DATE:
6/11/2025

SCALE:
3/4"=1"


SHEET:
21



1ST FLOOR LAUNDRY

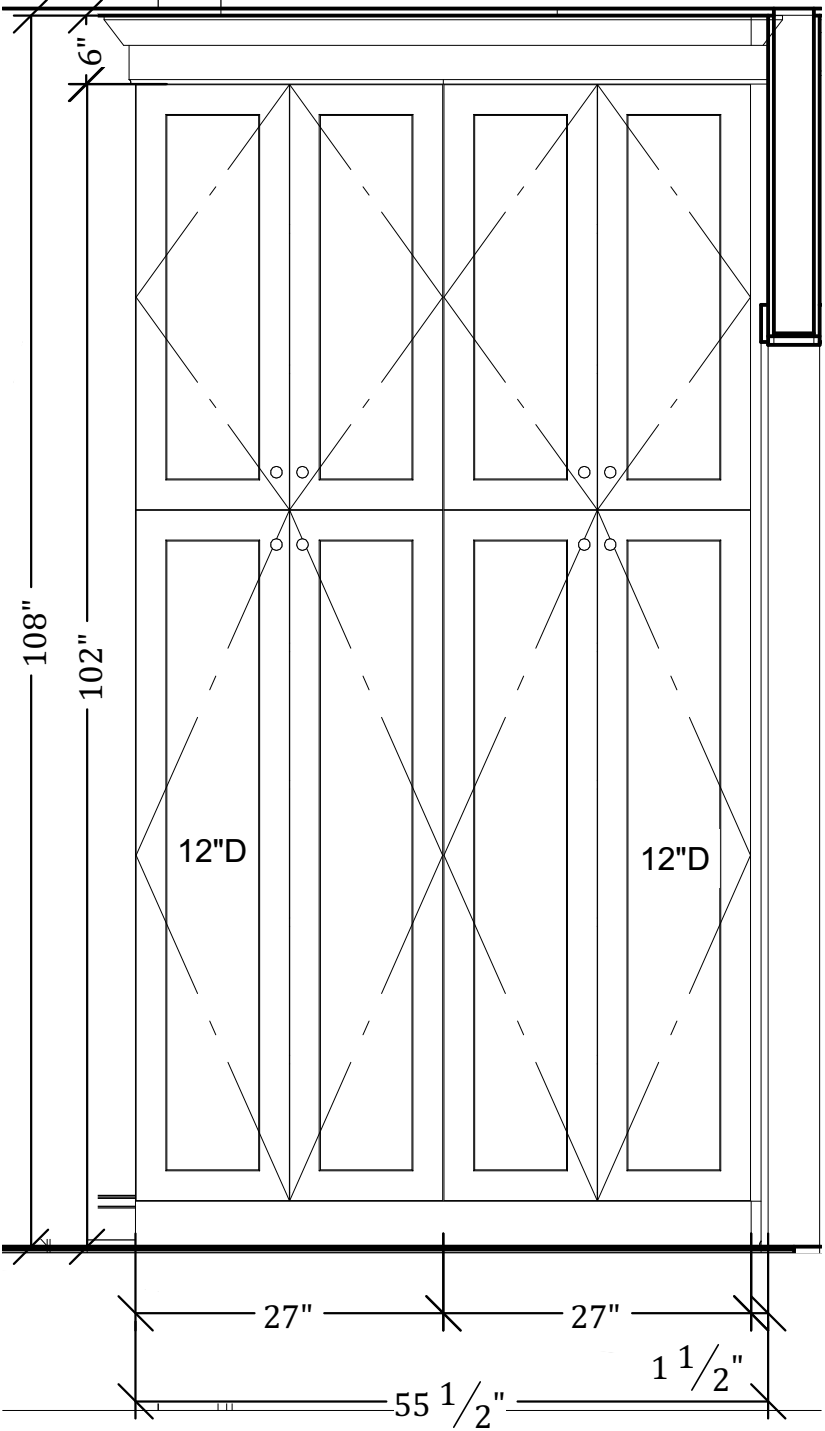

ELEVATION 25

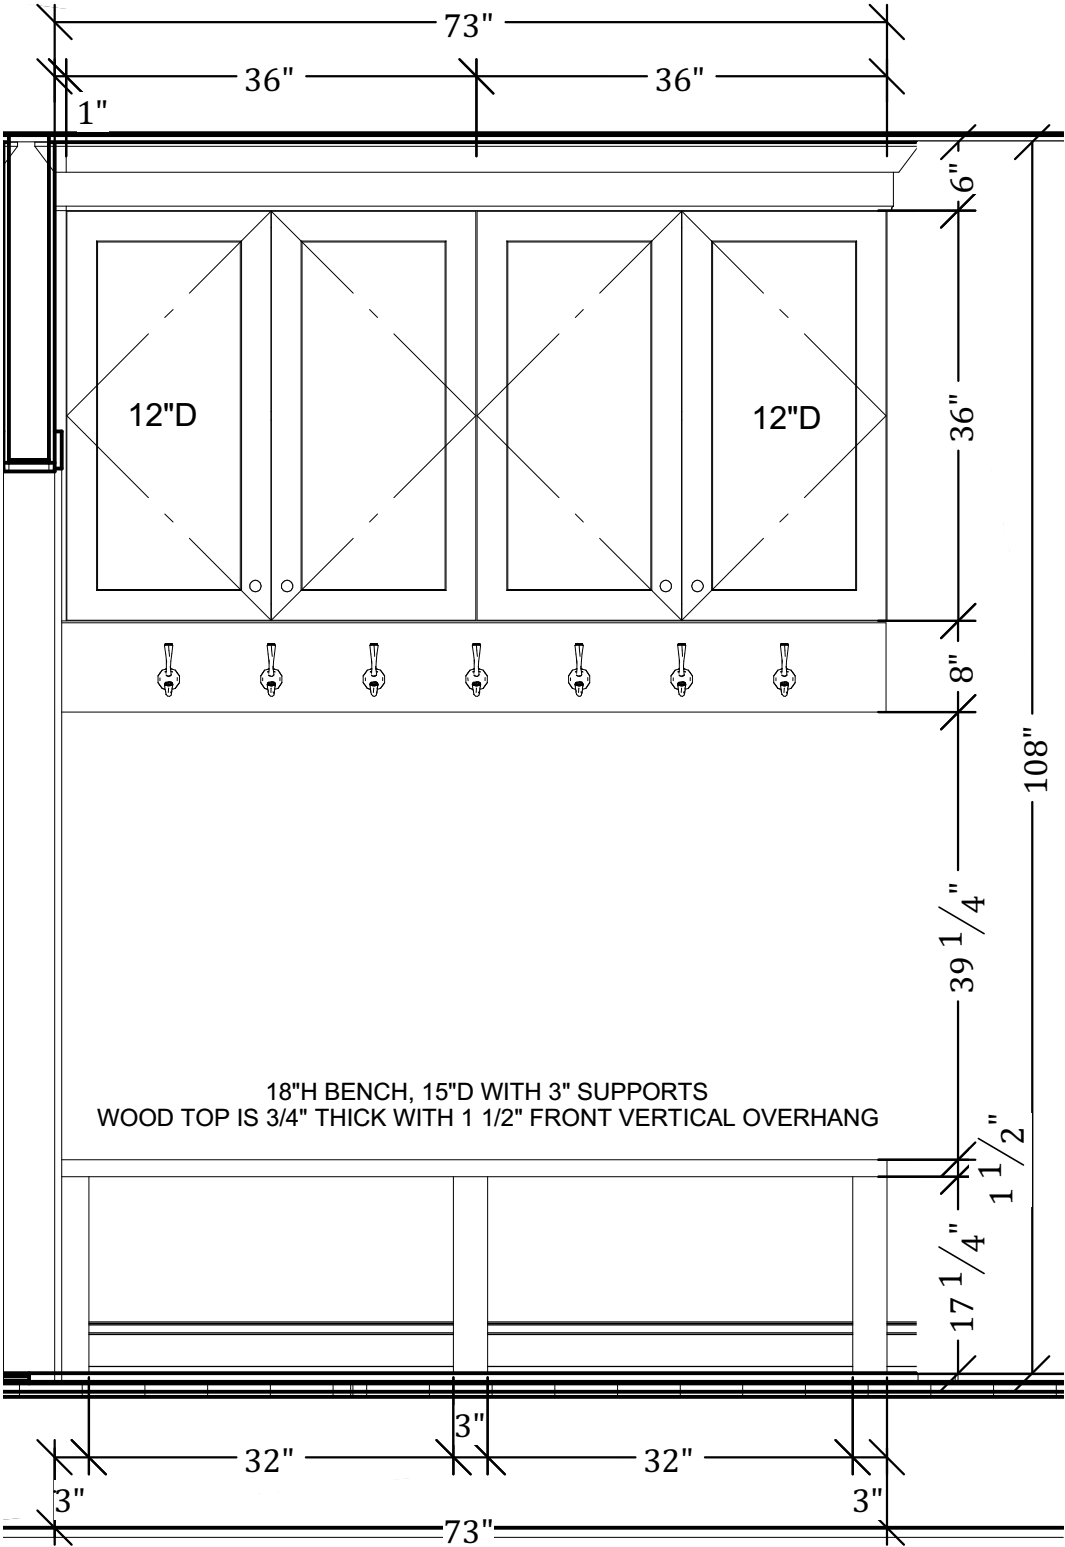

ELEVATION 26

backdrop

INTERIOR DESIGN

603-556-7330

THESE PLANS MAY NOT BE USED IN ANY WAY WITHOUT WRITTEN PERMISSION OF THE COPYRIGHT OWNER

NOTE: DRAWINGS ARE CONCEPTUAL. THEY ARE NOT MEANT TO BE AN EXACT REPRESENTATION. MATERIAL COLORS MAY BE SUBJECT TO CHANGE IN FIELD.

©

LAUNDRY STORAGE & MUDROOM BENCH

63 VARNEY POINT RIGHT, GILFORD NH

DATE:


6/11/2025

SCALE:

3/4"=1"

SHEET:

22

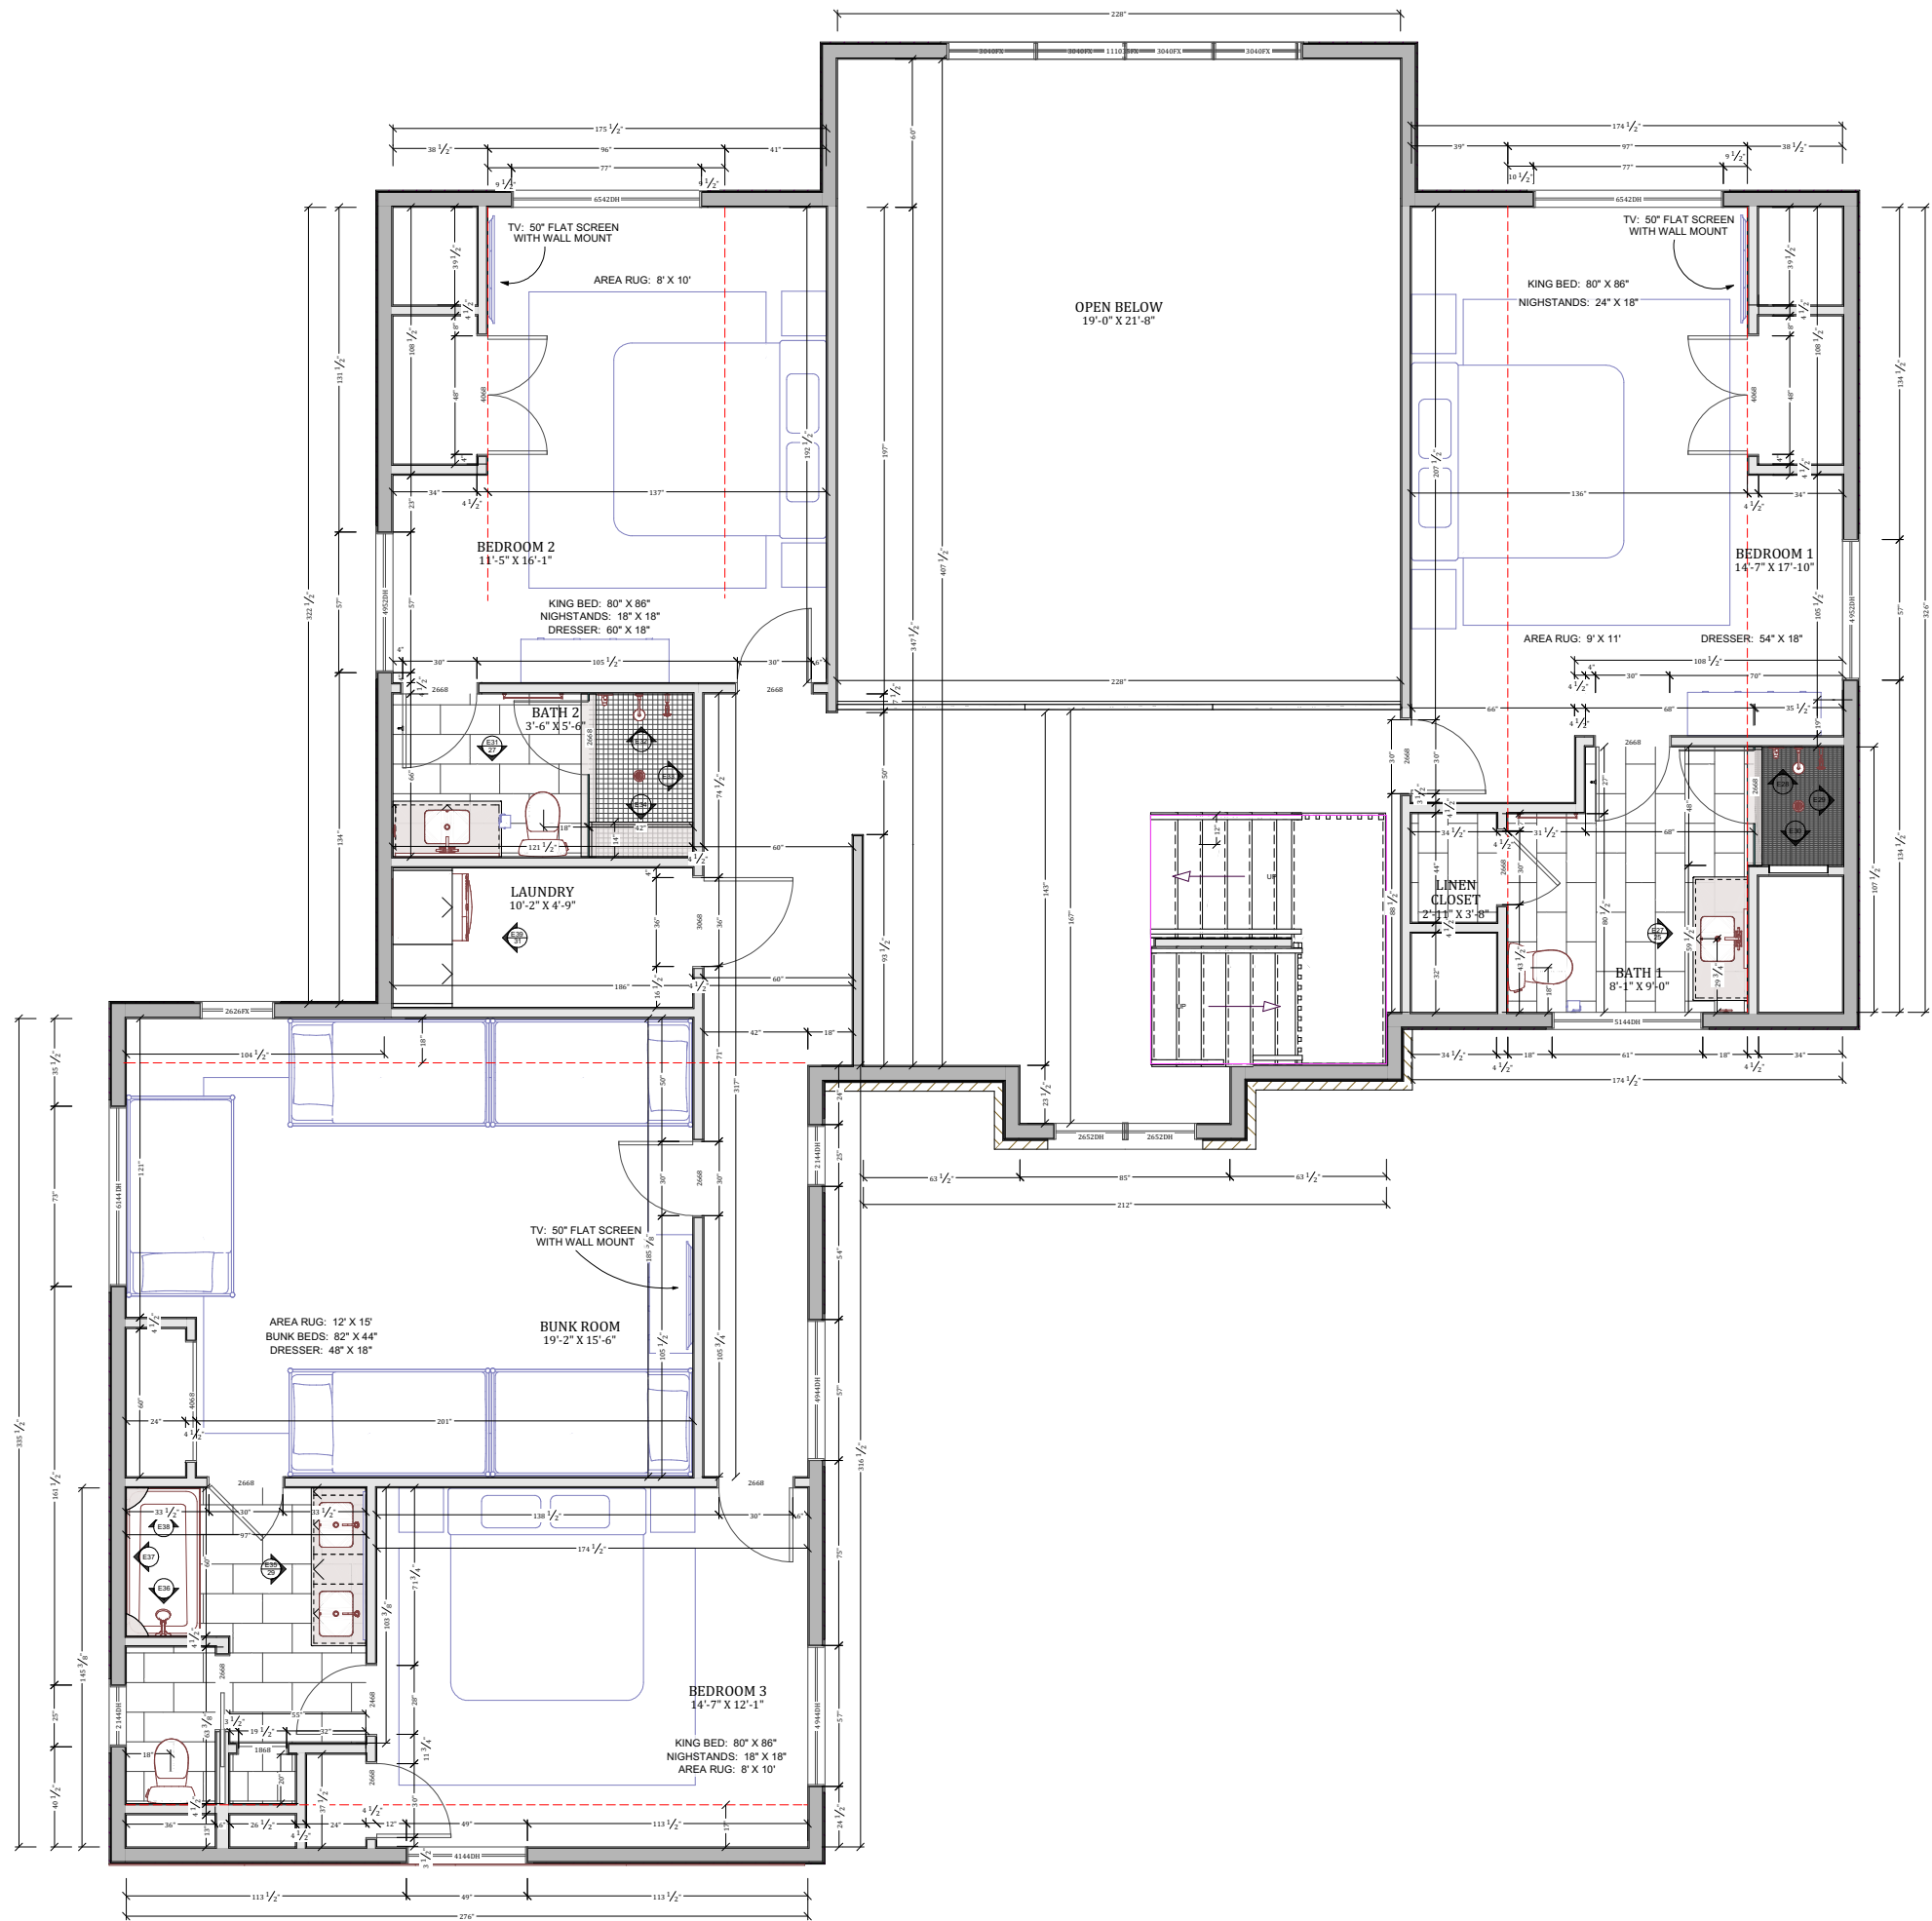

SECOND FLOOR


63 VARNEY POINT
RIGHT, GILFORD NH

DATE:
6/11/2025

SCALE:
1/6"=1"

SHEET:
23



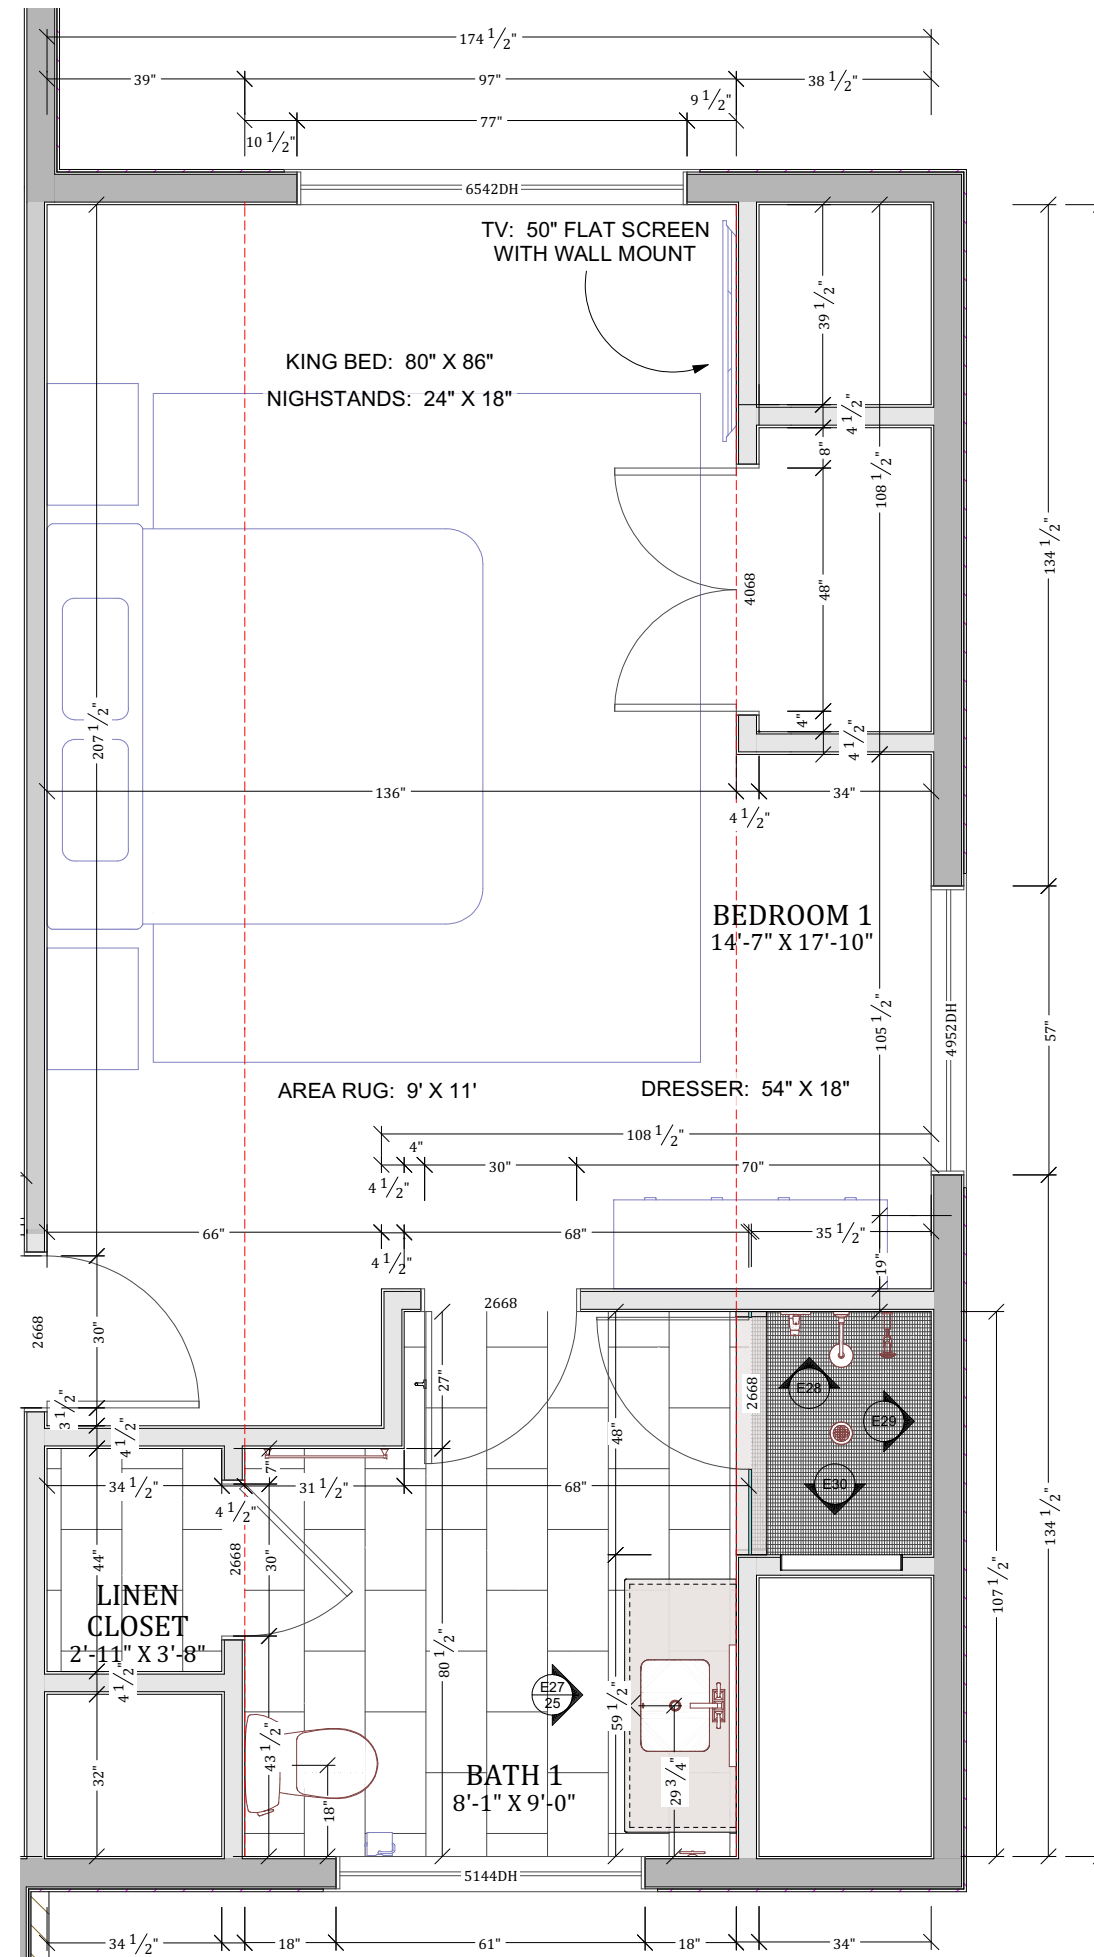

backdrop
INTERIOR DESIGN
603-556-7330

NOTE: DRAWINGS ARE CONCEPTUAL. THEY ARE NOT MEANT TO BE AN EXACT REPRESENTATION. MATERIAL COLORS MAY BE SUBJECT TO CHANGE IN FIELD.

©

BEDROOM #1 SUITE

63 VARNEY POINT
RIGHT, GILFORD NH

DATE:

6/11/2025


SCALE:

$1/3''=1''$


SHEET:

24



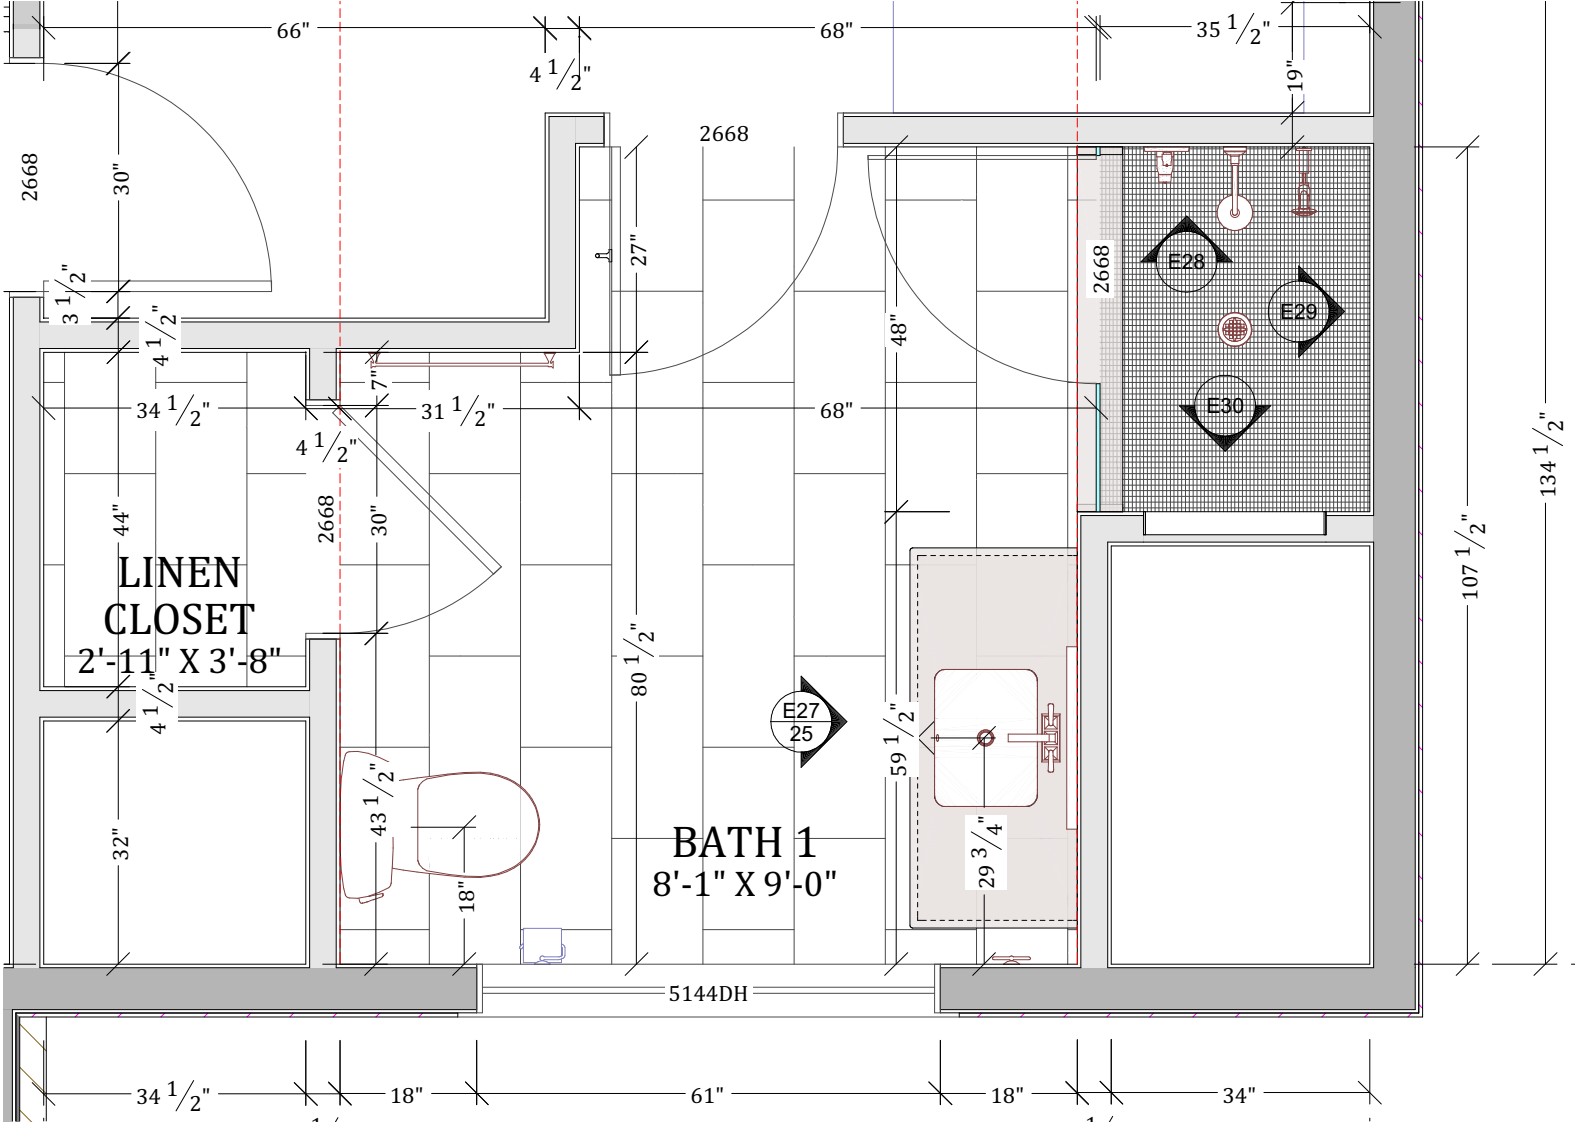

PLAN VIEW SHOWN AT 1/2" = 1"

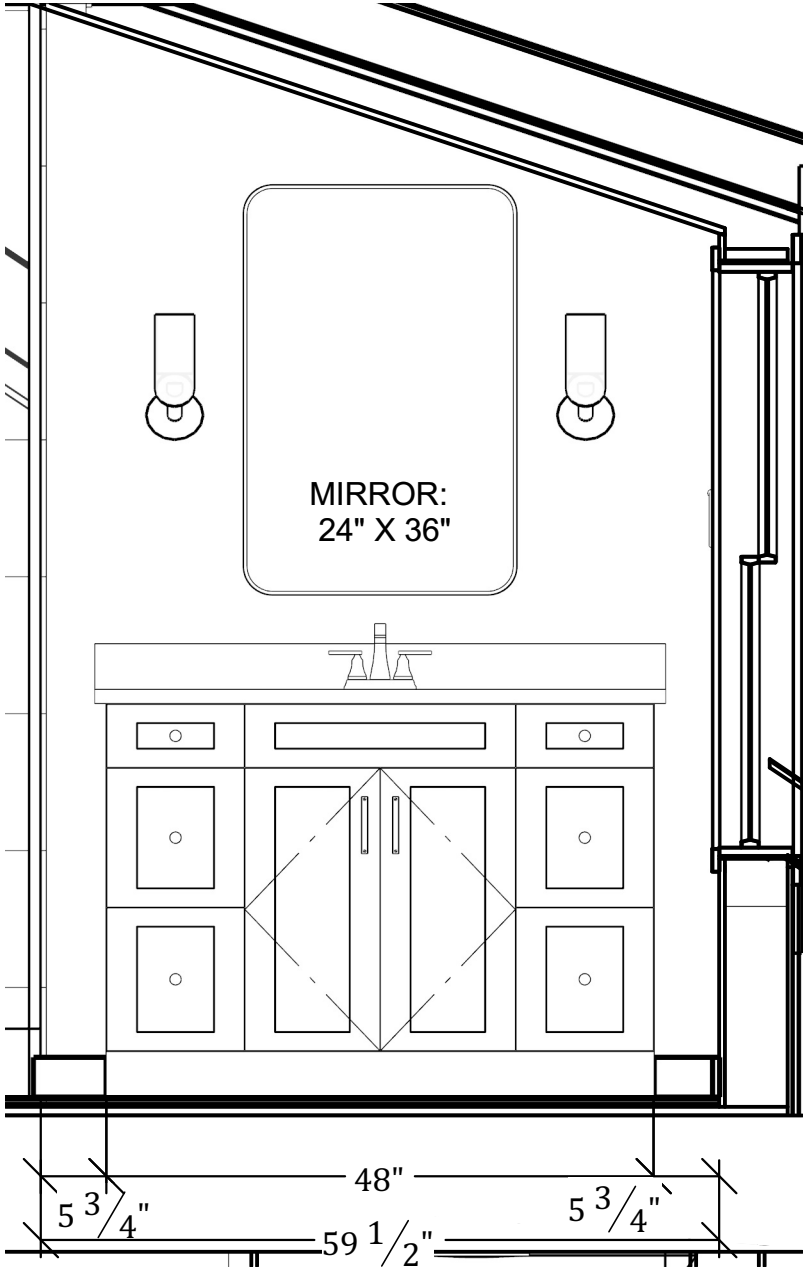

ELEVATION 27

backdrop
INTERIOR DESIGN
603-556-7330

©
THESE PLANS MAY NOT BE USED IN ANY WAY
WITHOUT WRITTEN PERMISSION OF THE
COPYRIGHT OWNER
NOTE: DRAWINGS ARE CONCEPTUAL. THEY ARE
NOT MEANT TO BE AN EXACT REPRESENTATION.
MATERIAL COLORS MAY BE SUBJECT TO
CHANGE IN FIELD.


BATHROOM #1

63 VARNEY POINT
RIGHT, GILFORD NH

DATE:
6/11/2025

SCALE:
3/4"=1"

SHEET:
25

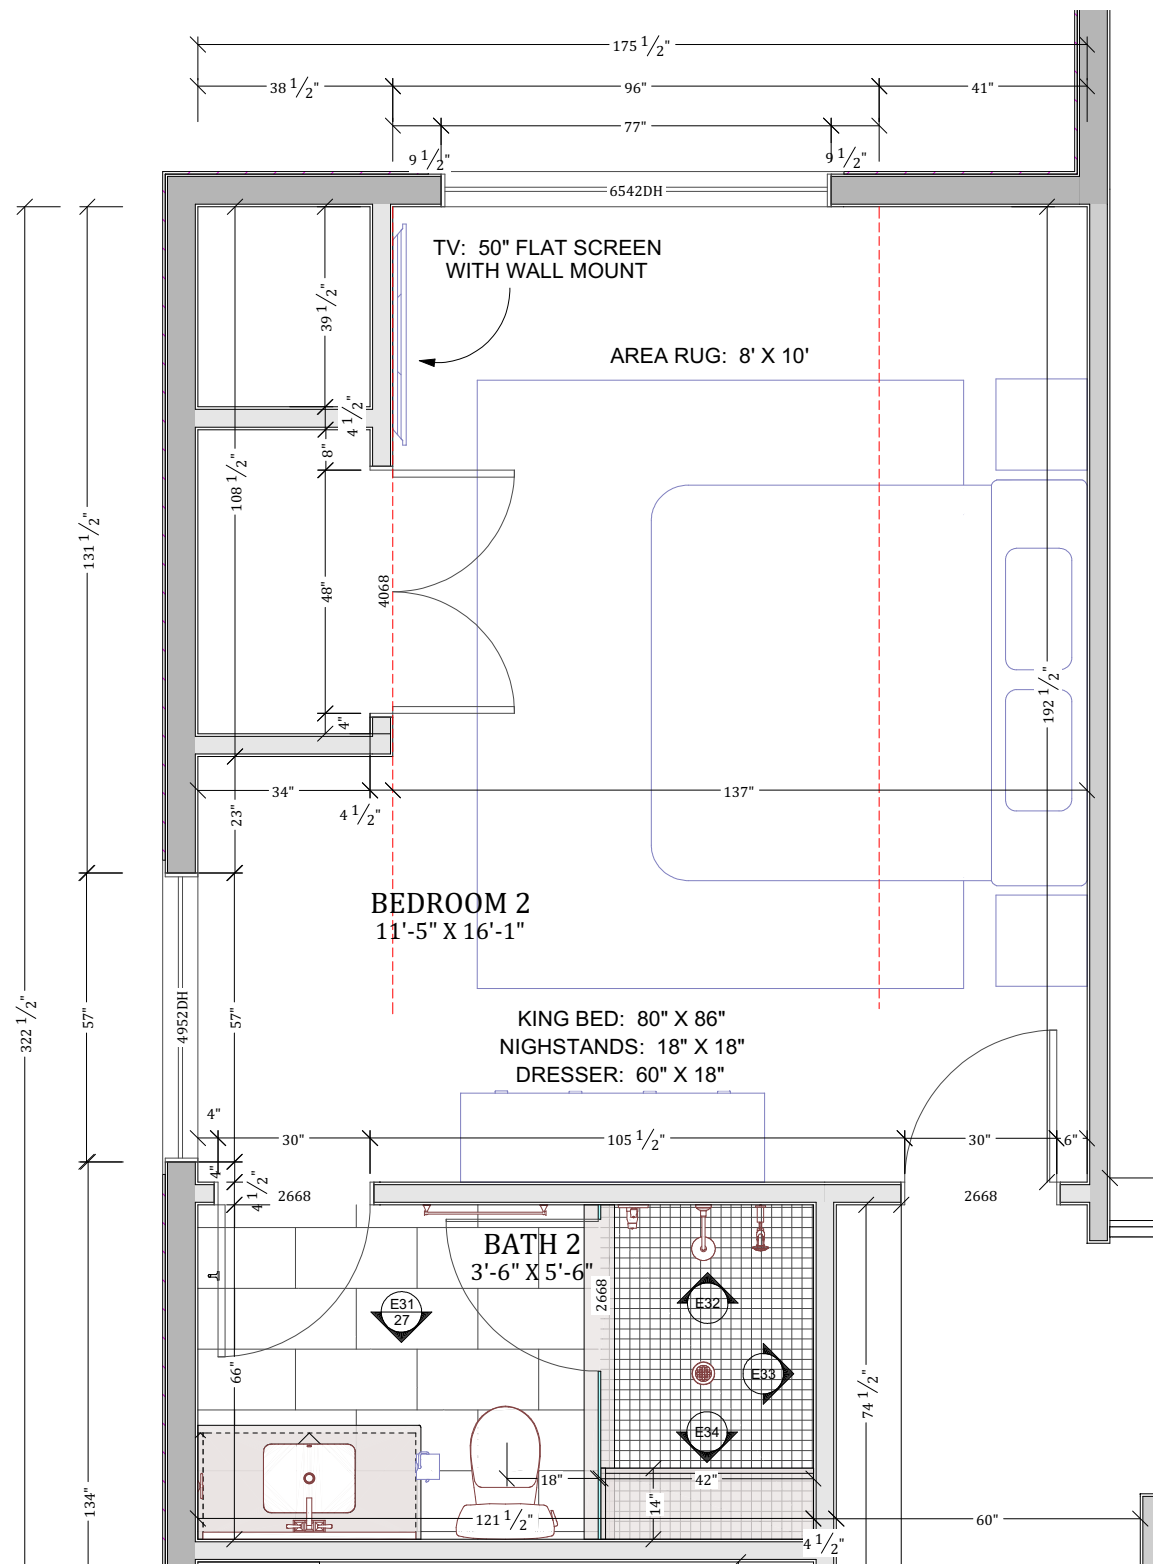

backdrop
INTERIOR DESIGN
603-556-7330

NOTE: DRAWINGS ARE CONCEPTUAL. THEY ARE NOT MEANT TO BE AN EXACT REPRESENTATION. MATERIAL COLORS MAY BE SUBJECT TO CHANGE IN FIELD.

©

BEDROOM #2 SUITE


63 VARNEY POINT
RIGHT, GILFORD NH

DATE:
6/11/2025


SCALE:
1/3"=1"

SHEET:
26




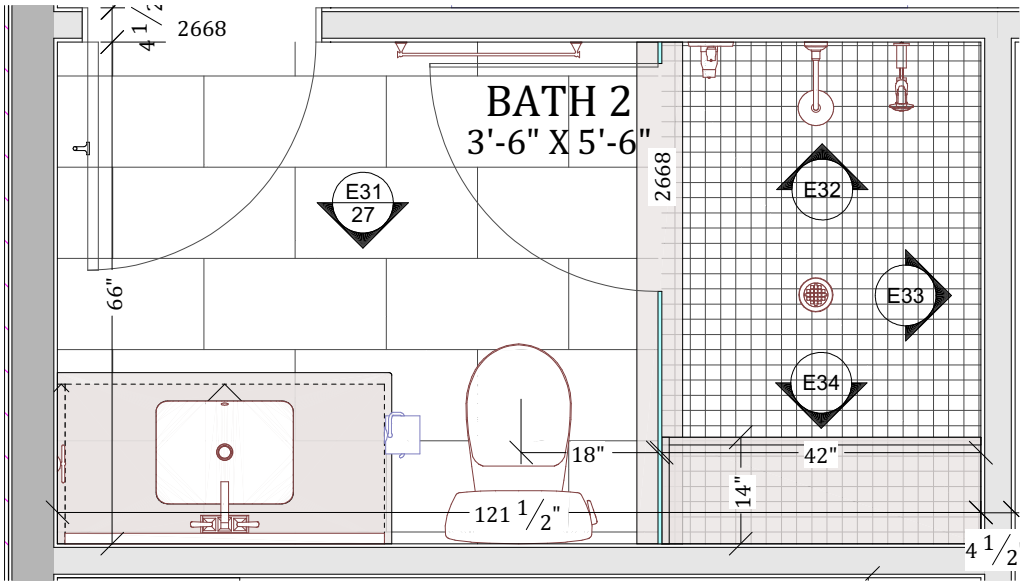

PLAN VIEW SHOWN AT 1/2" = 1"

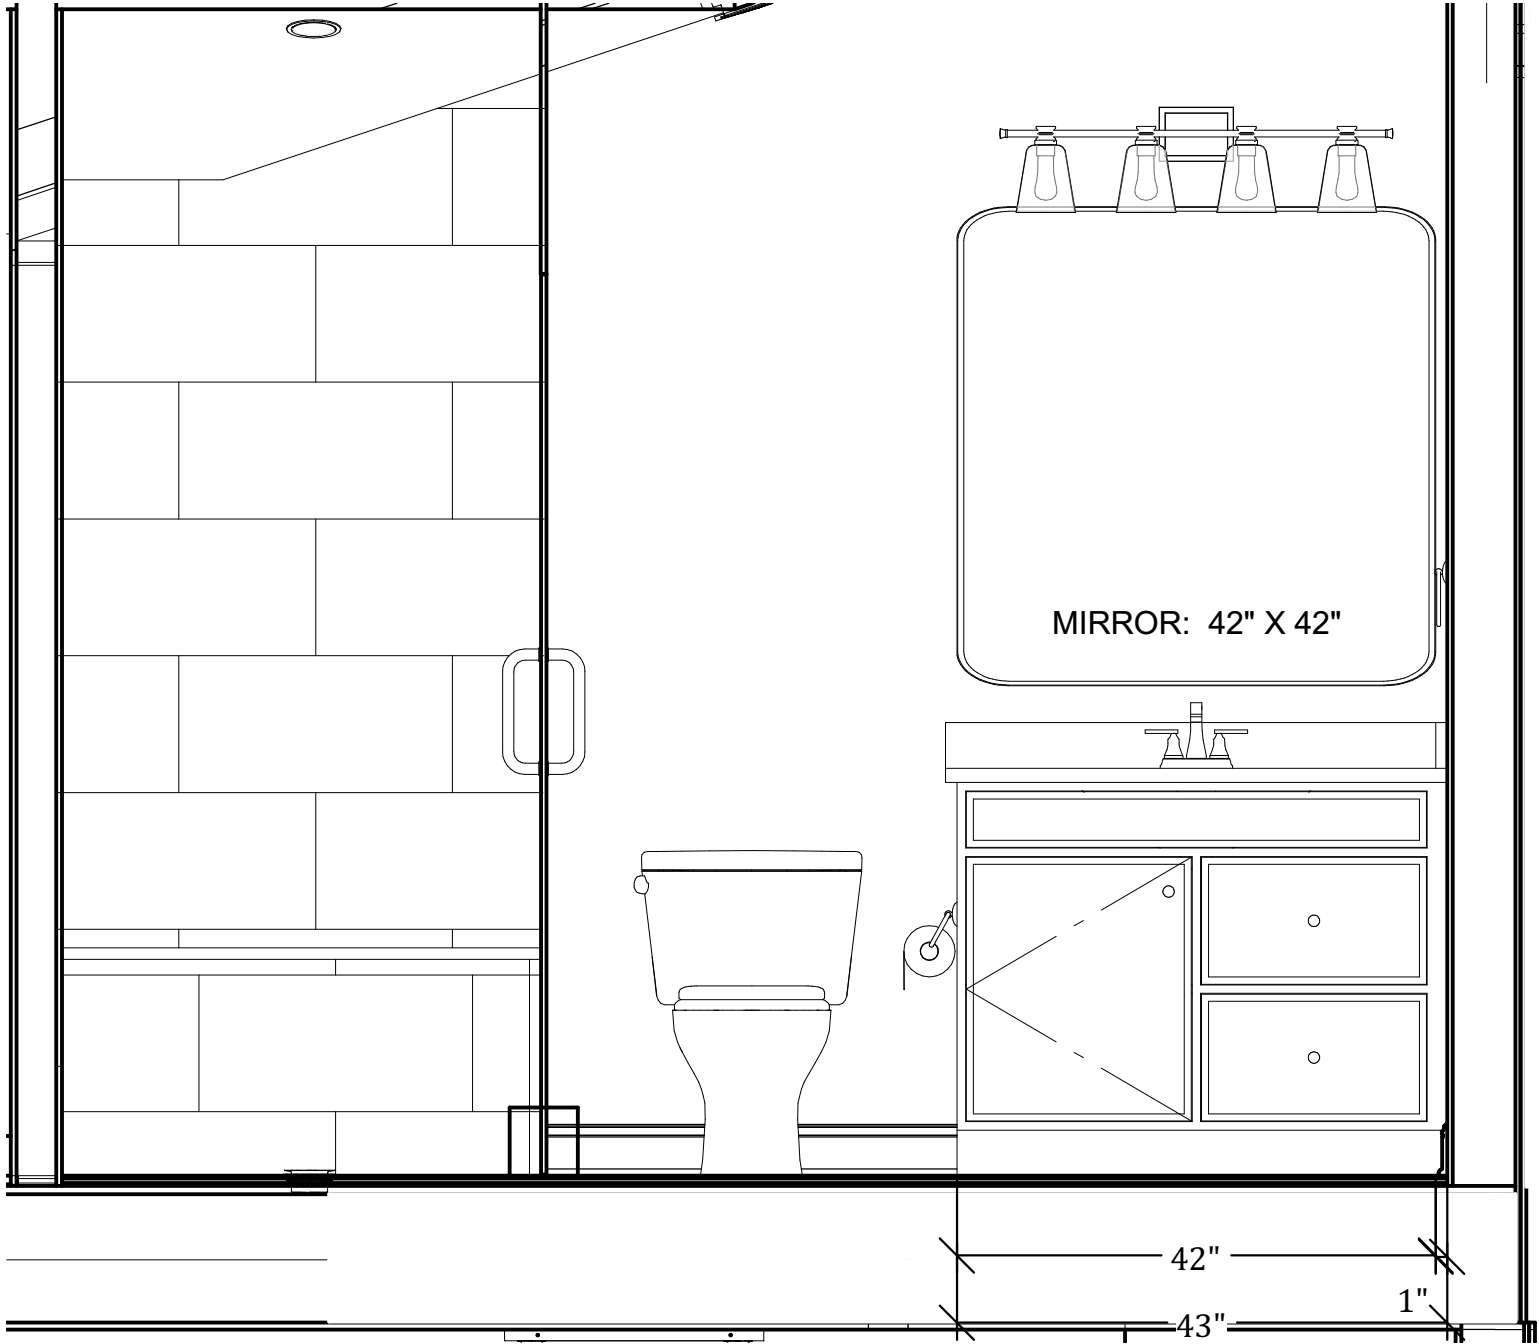

ELEVATION 31

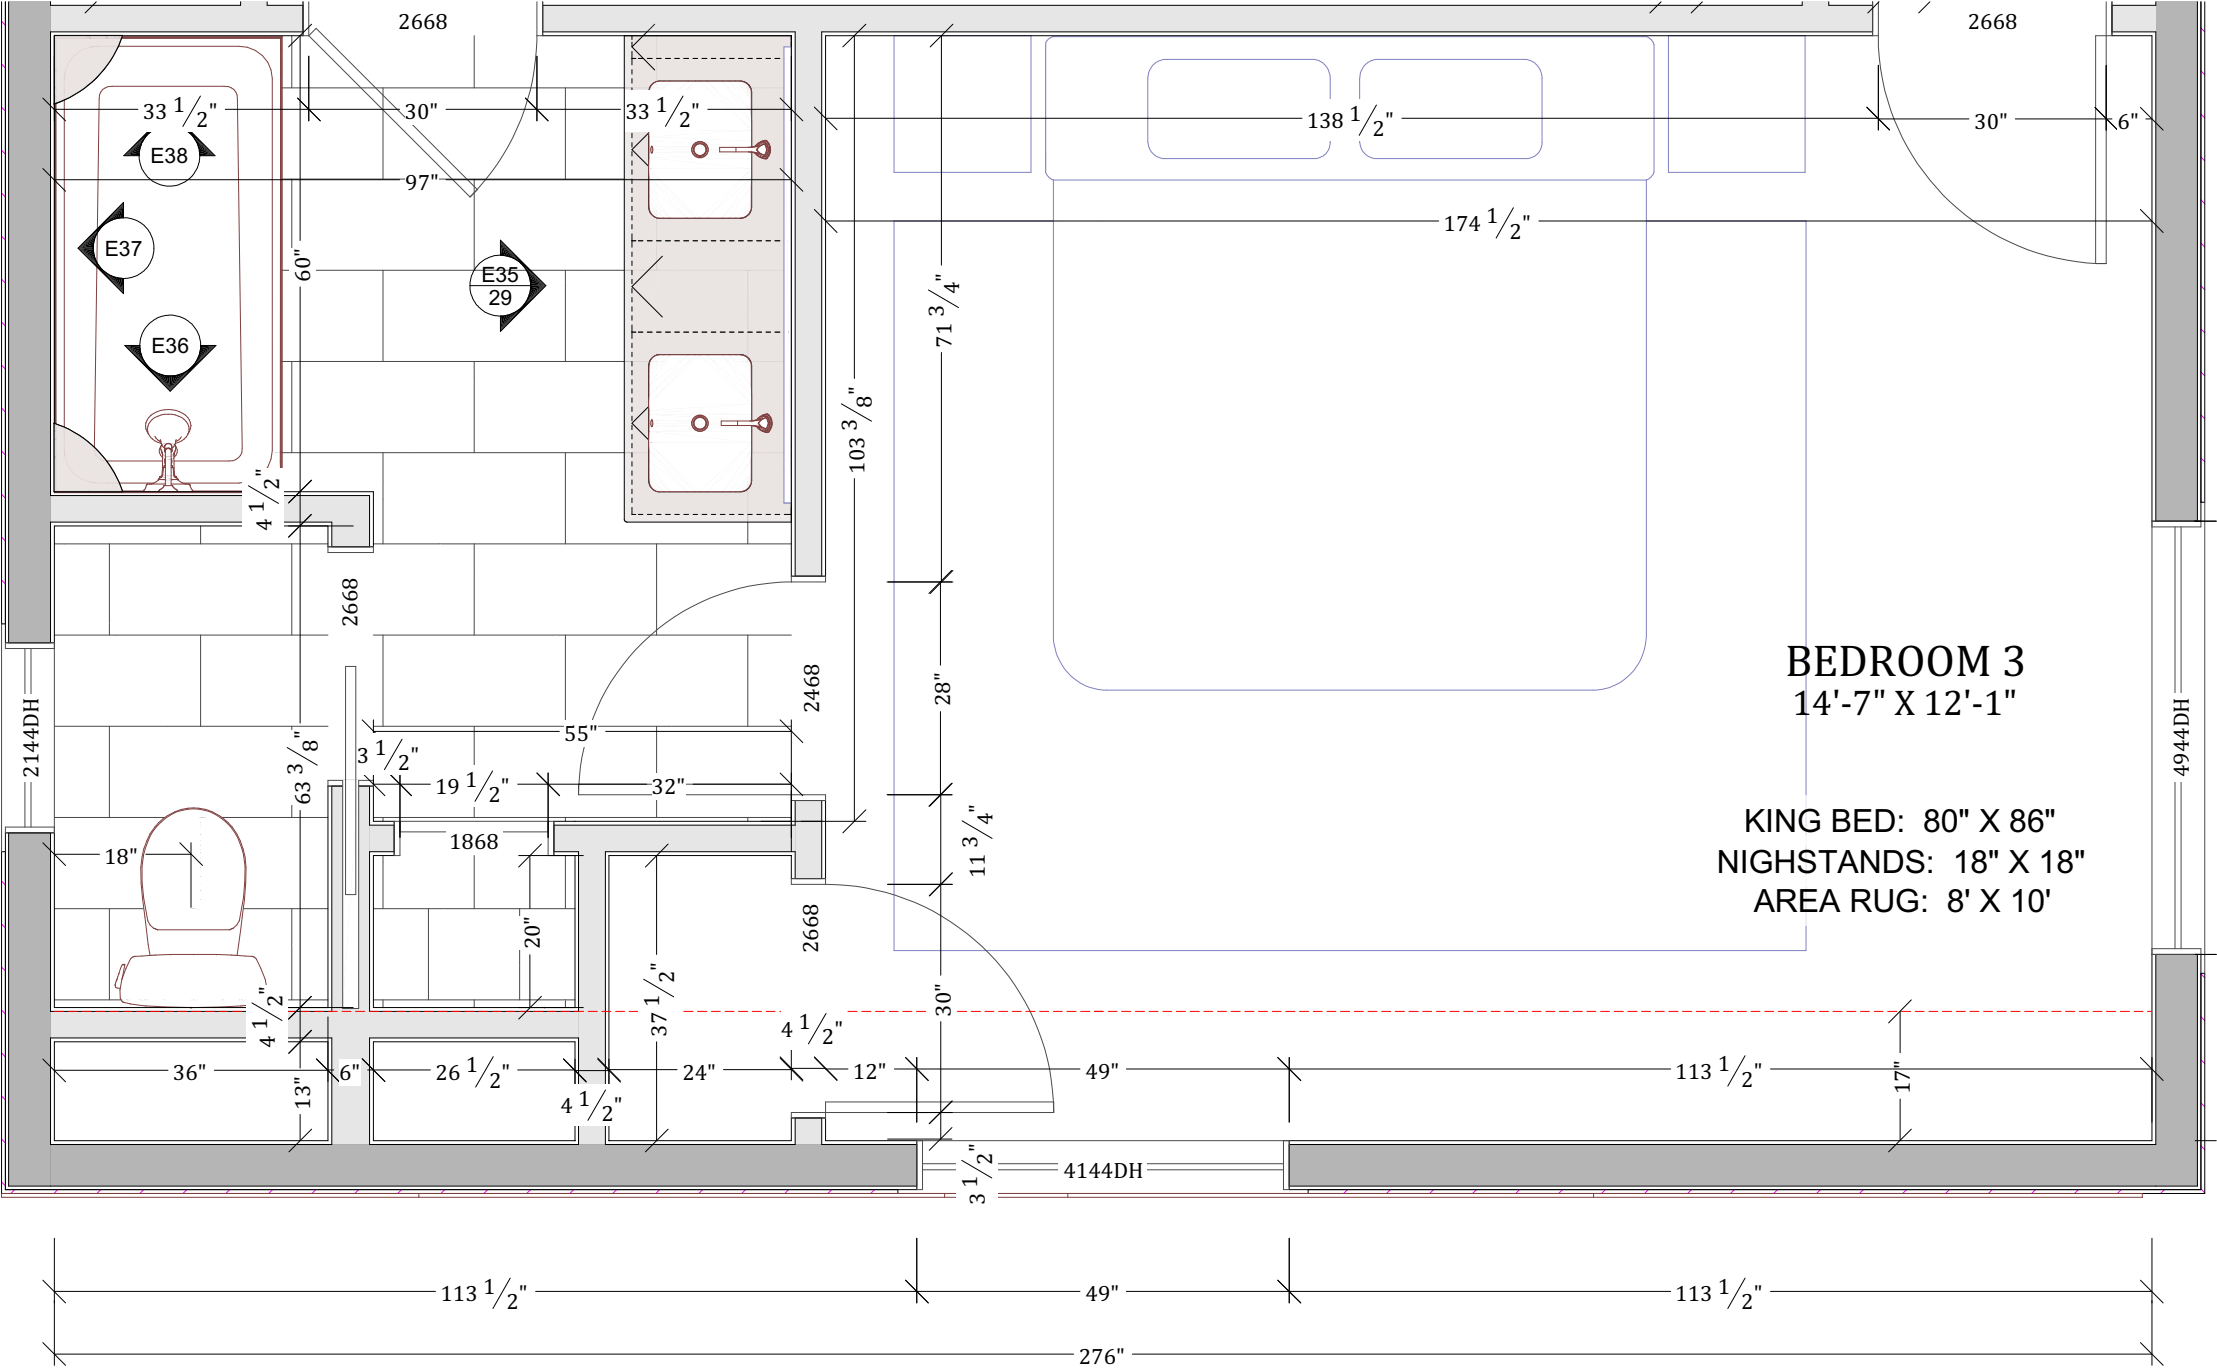

backdrop

INTERIOR DESIGN

603-556-7330

©

THESE PLANS MAY NOT BE USED IN ANY WAY WITHOUT WRITTEN PERMISSION OF THE COPYRIGHT OWNER

NOTE: DRAWINGS ARE CONCEPTUAL. THEY ARE NOT MEANT TO BE AN EXACT REPRESENTATION. MATERIAL COLORS MAY BE SUBJECT TO CHANGE IN FIELD.

63 VARNEY POINT
RIGHT, GILFORD NH

DATE:
6/11/2025



SCALE:
1/2"=1"

SHEET:
28



BEDROOM #3 SUITE

BEDROOM 3
14'-7" X 12'-1"

KING BED: 80" X 86"
NIGHSTANDS: 18" X 18"
AREA RUG: 8' X 10'

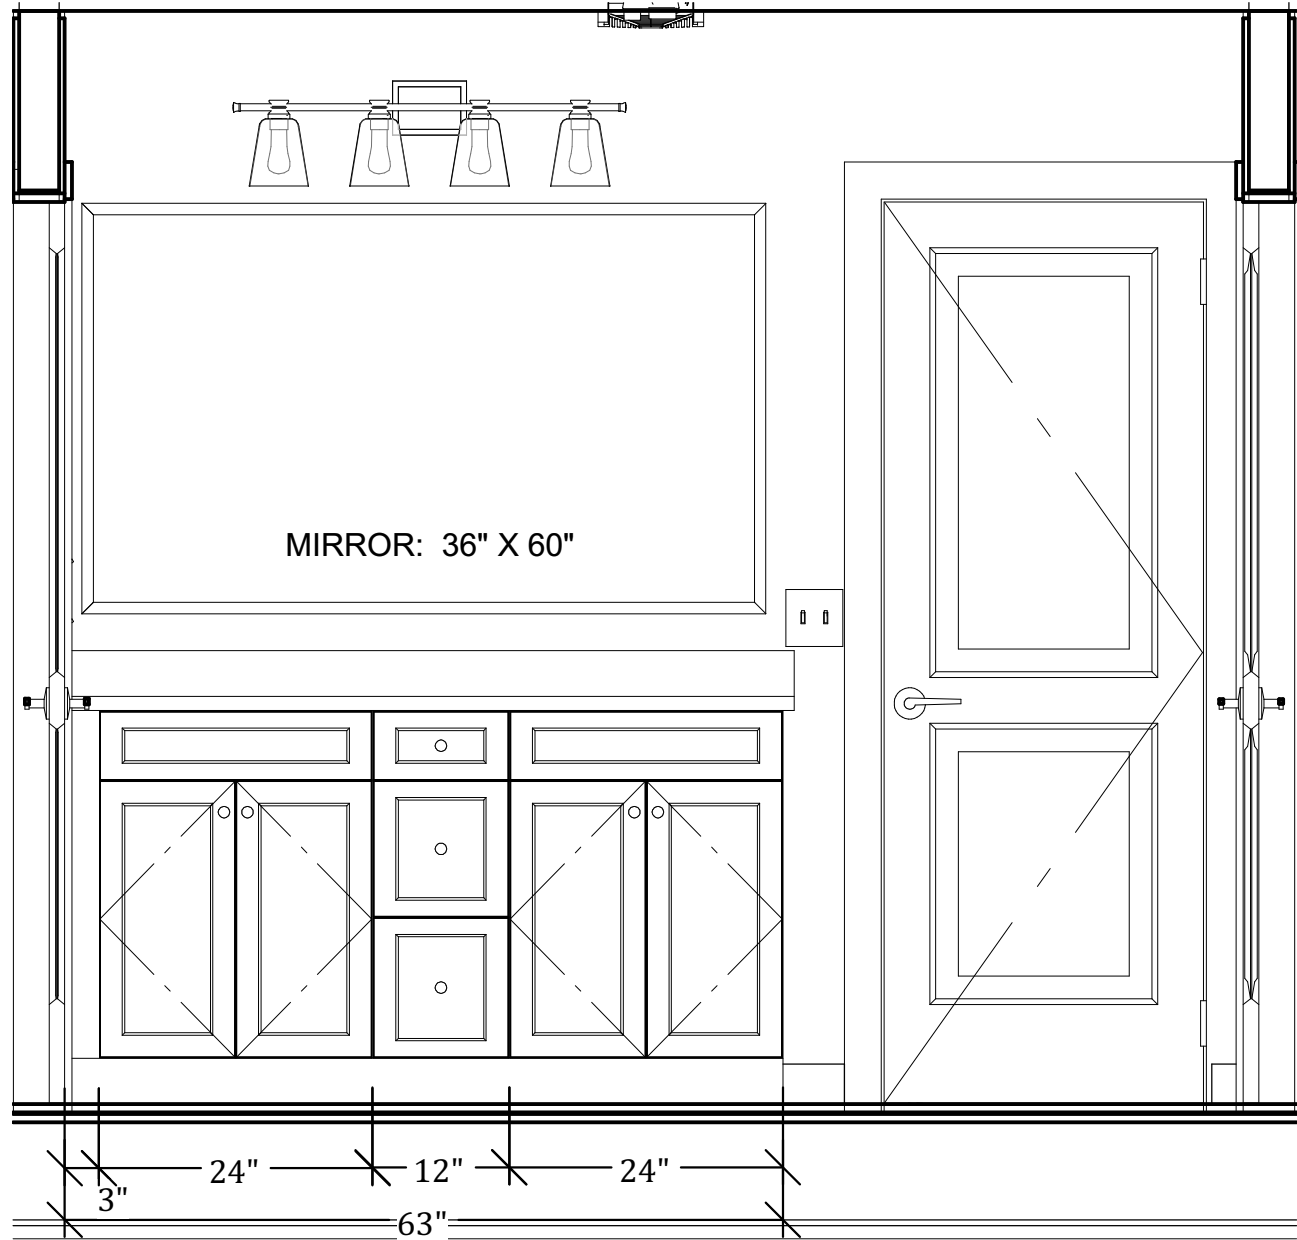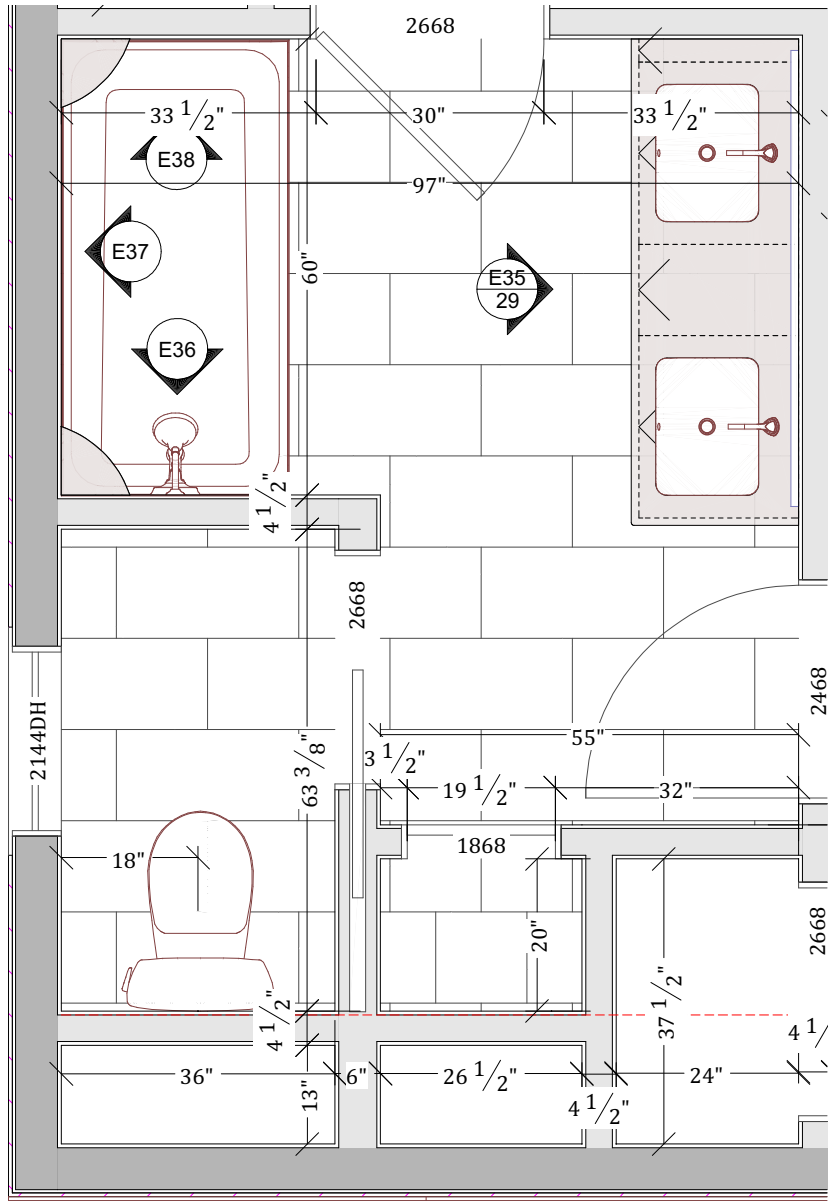

ELEVATION 35

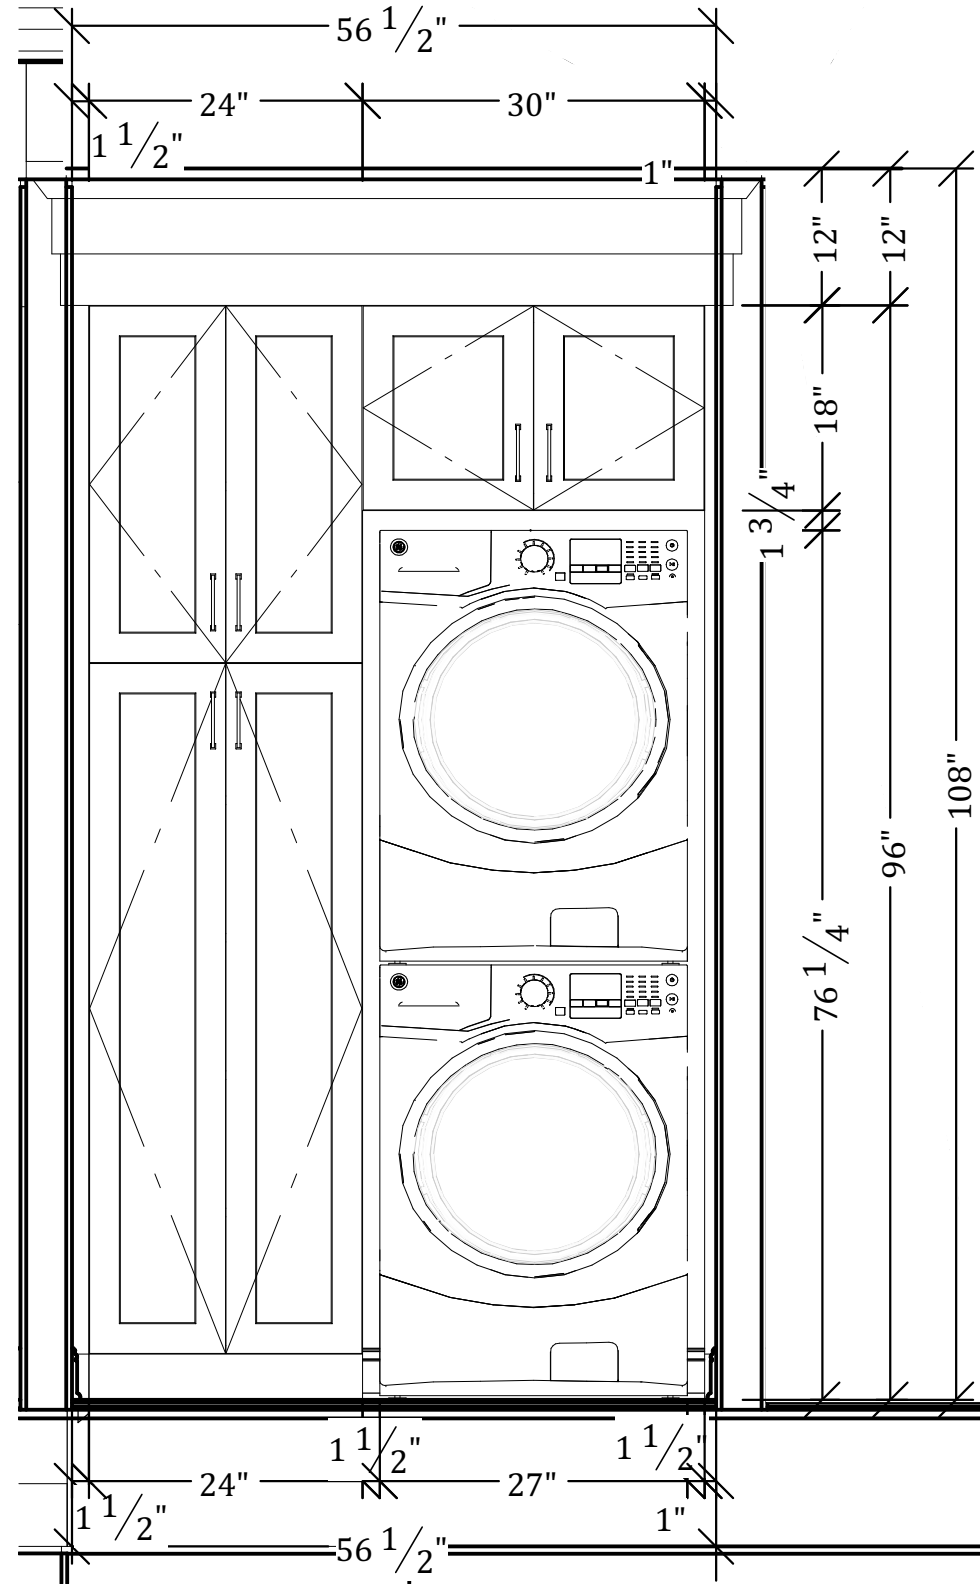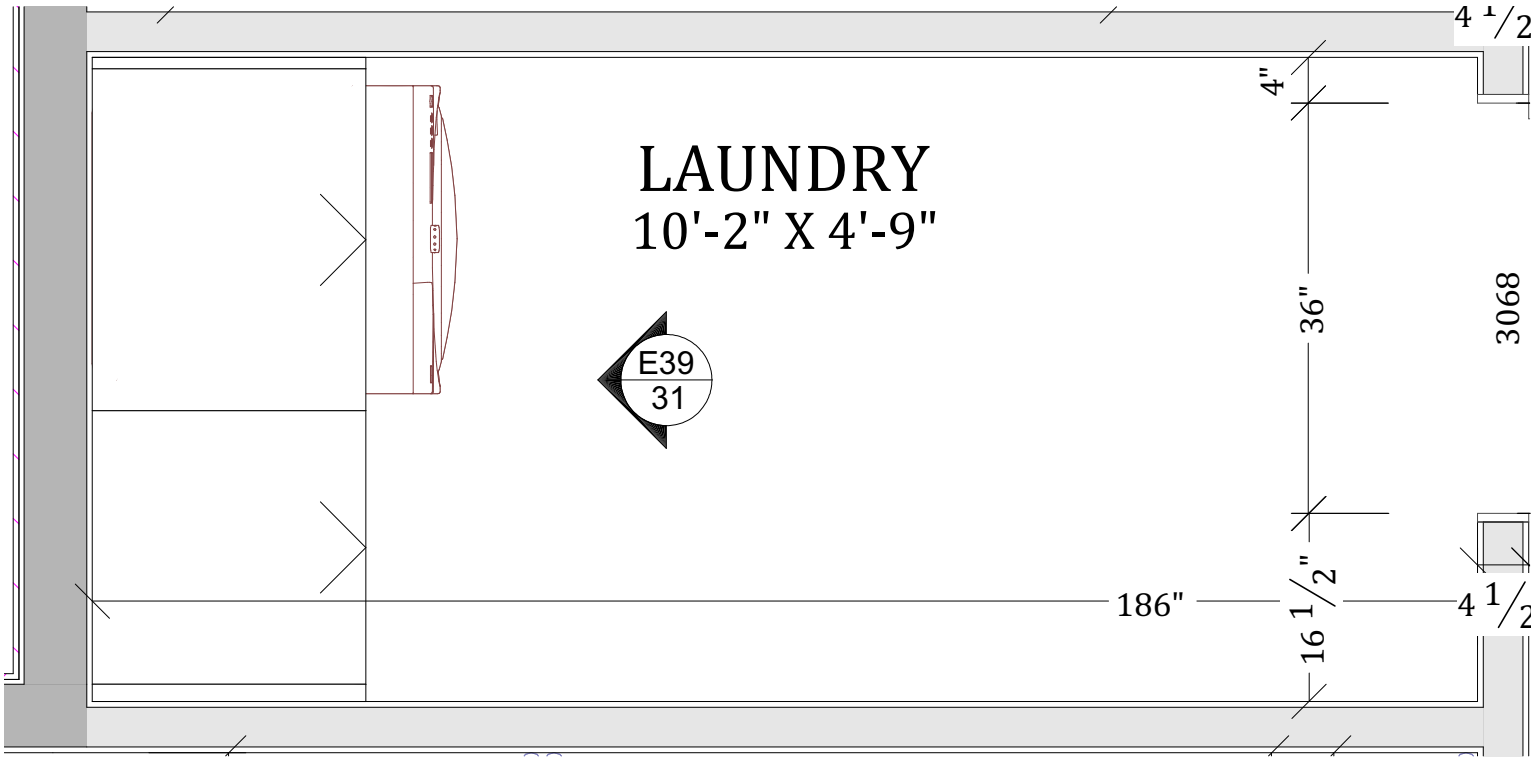

ELEVATION 39

backdrop

INTERIOR DESIGN

603-556-7330

©

THESE PLANS MAY NOT BE USED IN ANY WAY
WITHOUT WRITTEN PERMISSION OF THE
COPYRIGHT OWNER

NOTE: DRAWINGS ARE CONCEPTUAL. THEY ARE
NOT MEANT TO BE AN EXACT REPRESENTATION.
MATERIAL COLORS MAY BE SUBJECT TO
CHANGE IN FIELD.

63 VARNEY POINT
RIGHT, GILFORD NH

DATE:
6/11/2025

SCALE:
1/2"=1"

SHEET:
31

SECOND FLOOR
LAUNDRY ROOM