



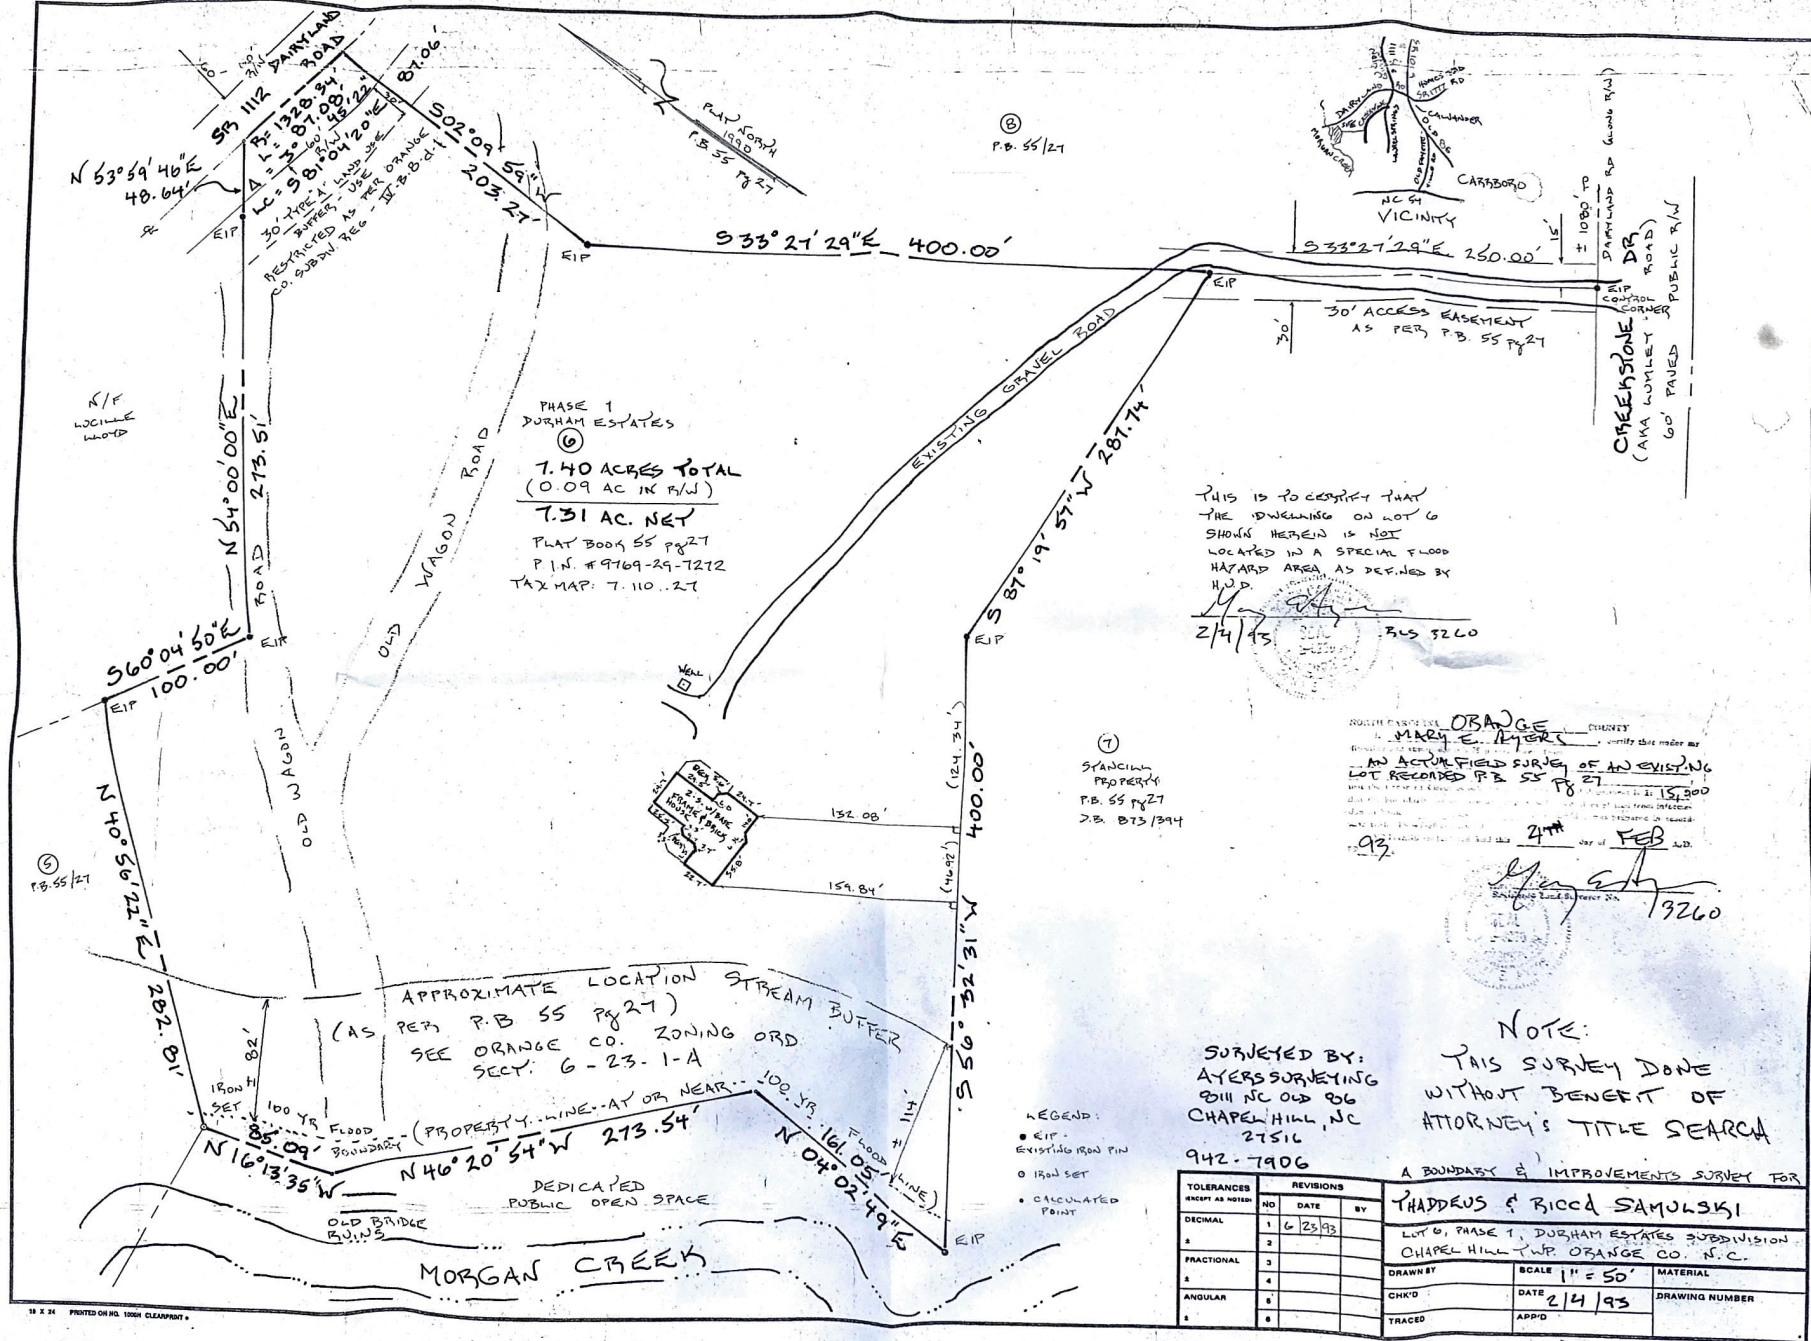


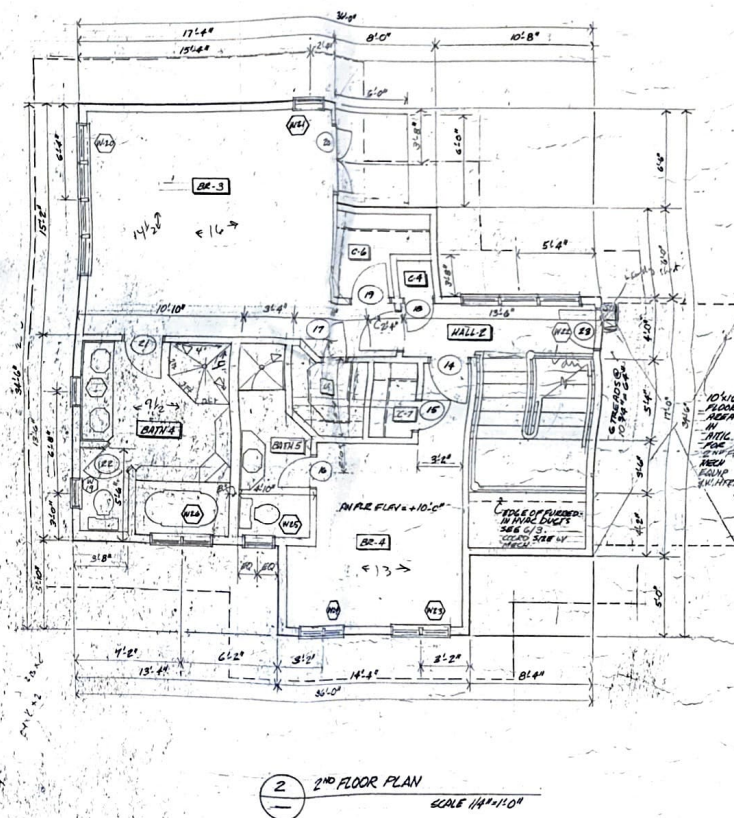

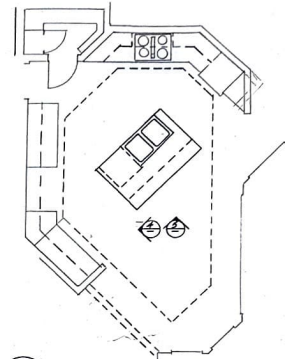


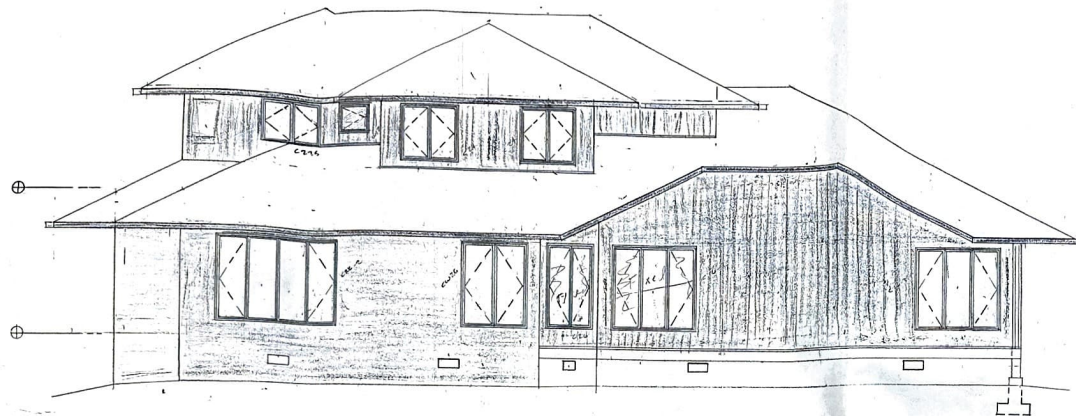

3 KITCHEN PLAN
SCALE 1/4"=1'-0"

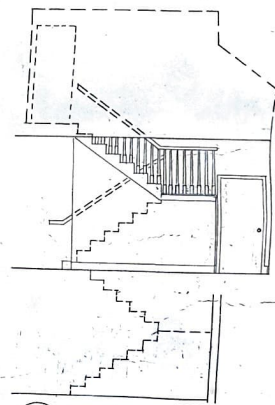


6 STAIR WLEV.
SCALE 1/4"=1'-0"

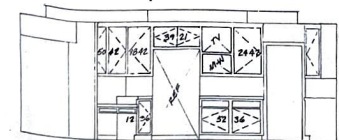

4 BATH PLAN
SCALE 1/4"=1'-0"



5 BED ROOM PLAN
SCALE 1/4"=1'-0"

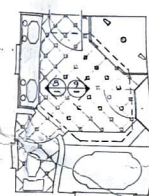


7 DINING PLAN
SCALE 1/4"=1'-0"



8 ENTRANCE PLAN
SCALE 1/4"=1'-0"




9 LIVING PLAN
SCALE 1/4"=1'-0"

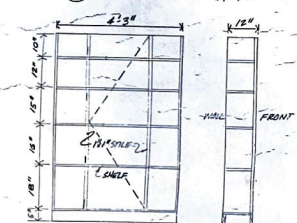


10 FRONT PORCH PLAN
SCALE 1/4"=1'-0"

Project Management DESIGN & CONSTRUCTION		PHIL J. CANTER 23 SOUTHAMPTON PL. DORSET, VT 05834
DATE: AS SHOWN	APPROVED BY: [Signature]	DESIGNED BY: J.C.
SAMULSKI RESIDENCE CHAPEL HILL, NORTH CAROLINA		
3 of 6		

3 2ND FLOOR WINDOW HEAD DTL.
— SALE: 1" = 1'-0"


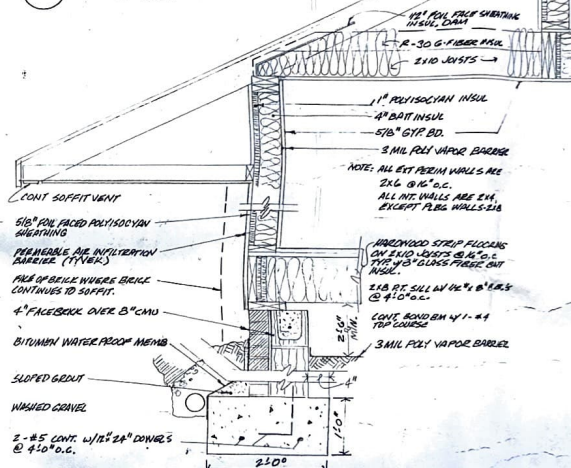


4 TYP. WALL SECTION SCALE: 1/8" = 1'-0"

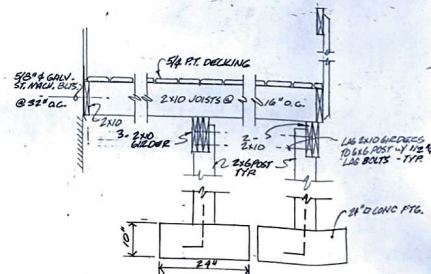


5 TYP. DECK DTLS. SCALE: 3/4" = 1'-0"


[illegible]

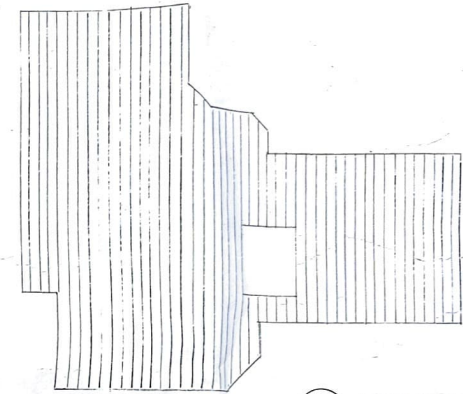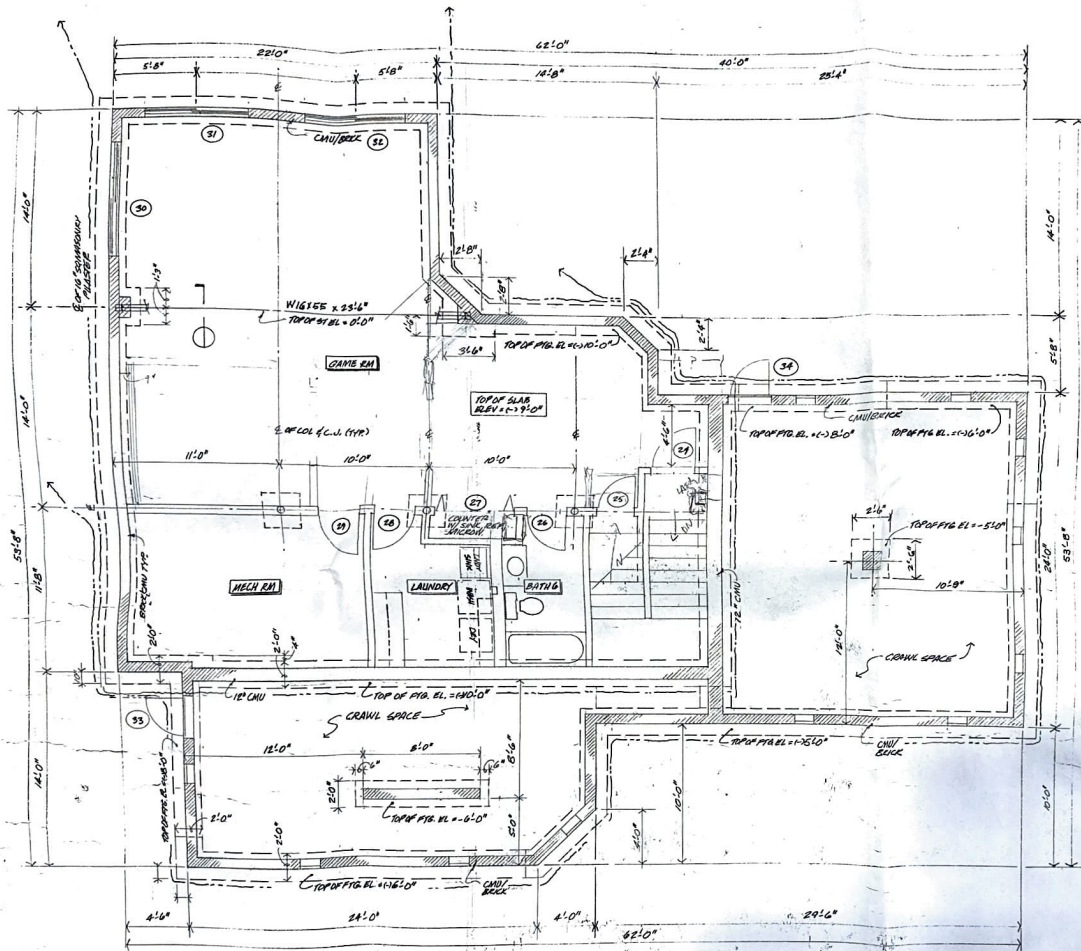



1st FLOOR FRAMING PLAN
SCALE: 1/8" = 1'-0"

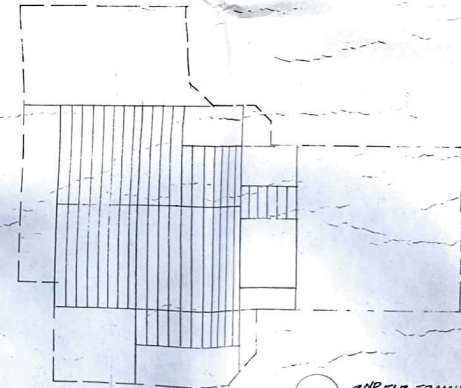










2nd FLOOR FRAMING PLAN
SCALE: 1/8" = 1'-0"

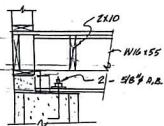

BASEMENT/FLR - FOUNDATION PLAN
SCALE: 1/8" = 1'-0"

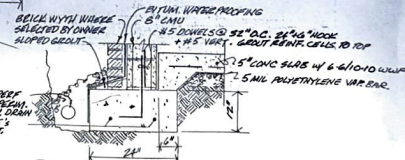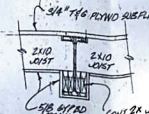

Project Management		PAUL J. CARLTON	
DESIGN & CONSTRUCTION		23 SOUTHVIEW PL.	
		DURHAM, NC 27705	
DATE	APPROVED BY	DESIGNED BY	REVIEWED
15 JANUARY		PC	
SANDHILL RESIDENCE			
CARPENTER HILL, NORTH CAROLINA			
SHEET NUMBER			5 OF 6

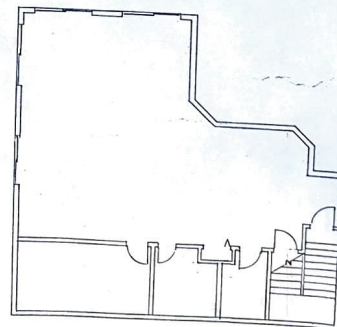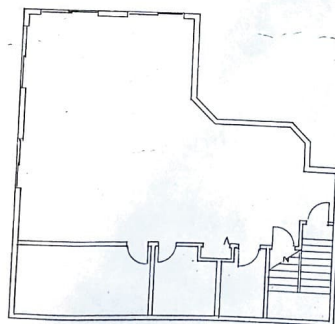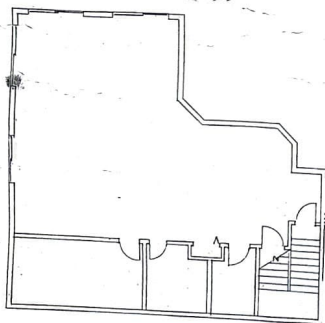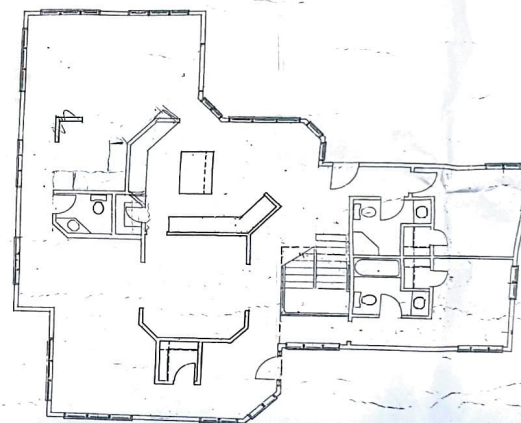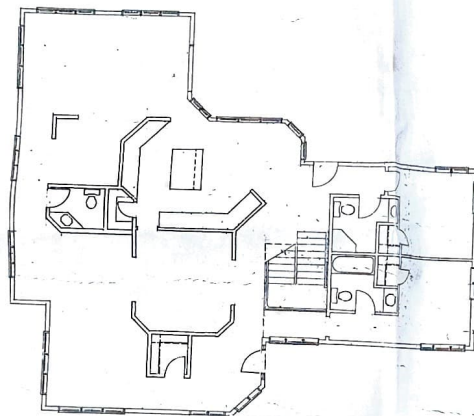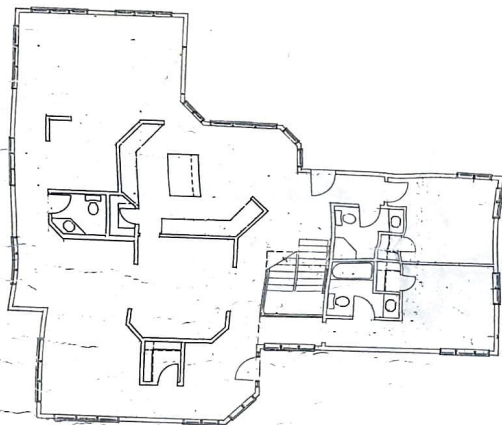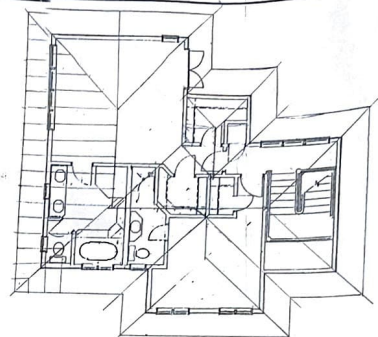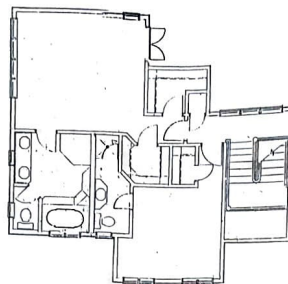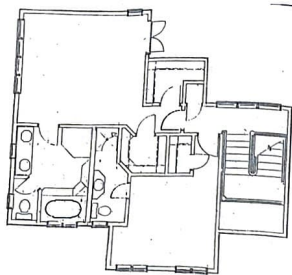

PANEL. 1
2
LOAD DESC

9
11
13
15
17
19
21
23
25
27
29
31
33
35
37
39

TOTAL CONNECTED LOAD =

NOTE: ELECTRICIAN TO CIRCUIT, SIZE BREAKER
SUBMIT TO OWNER
PANEL LOCATION: BASEMENT WALL

HVAC UNIT SELECTION (BY HVAC SUPPLIER)

HVAC UNIT SELECTION (BY HVAC SUPPLIER)		
1ST FLOOR	MFG. MODEL	VOLTS
	CFM	BTU HEAT
		BTU COOL
2ND FLOOR	MFG. MODEL	VOLTS
	CFM	BTU HEAT
		BTU COOL

MISC. MECH. EQUIP (BY SUPPLIER)

HOT WATER
HEATER
EB-CIRC
PUMP
TOILET
FAN EXH
SUCK
PRESS.D
AIRC EXH
FAN
WATER
SOFTENER

LIGHTING FIXTURE SCHEDULE (BY OWNER)

[illegible]

Project Management
DESIGN & CONSTRUCTION

PAUL J CARUTH
23 SOUTHAMPTON
DURHAM NC 27701

SCALE	APPROVED BY:	DRAWN BY
DATE		REVISION