

ON LOT CALCULATIONS

SLAB	1,723 SF
UNCOVERED PATIO	80 SF
DRIVE	539 SF
WALK	26 SF
SOD	6,955 SF

OFF LOT CALCULATIONS:


DRIVE APRON	211 SF
WALK	153 SF
SOD	352 SF

ADDRESS: WHITE CEDAR DRIVE


AREA: 9,323 SF ~ 0.214 ACRES

PLAT BOOK 87, PAGES 43-50

Curve	Radius	Length	Chord	Chord Bearing
C1	225.00'	56.64'	56.49'	S 11°40'12" E

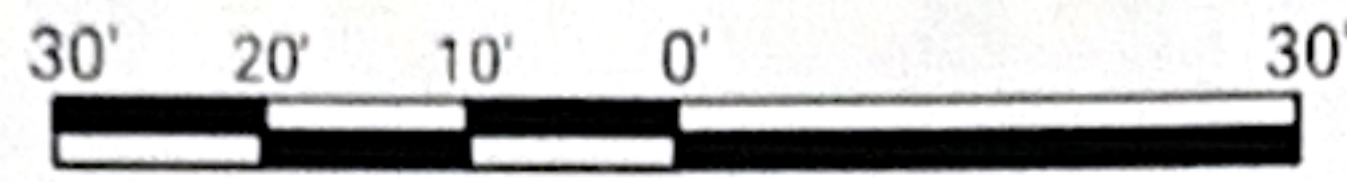

GRAPHIC SCALE: 1" = 30'

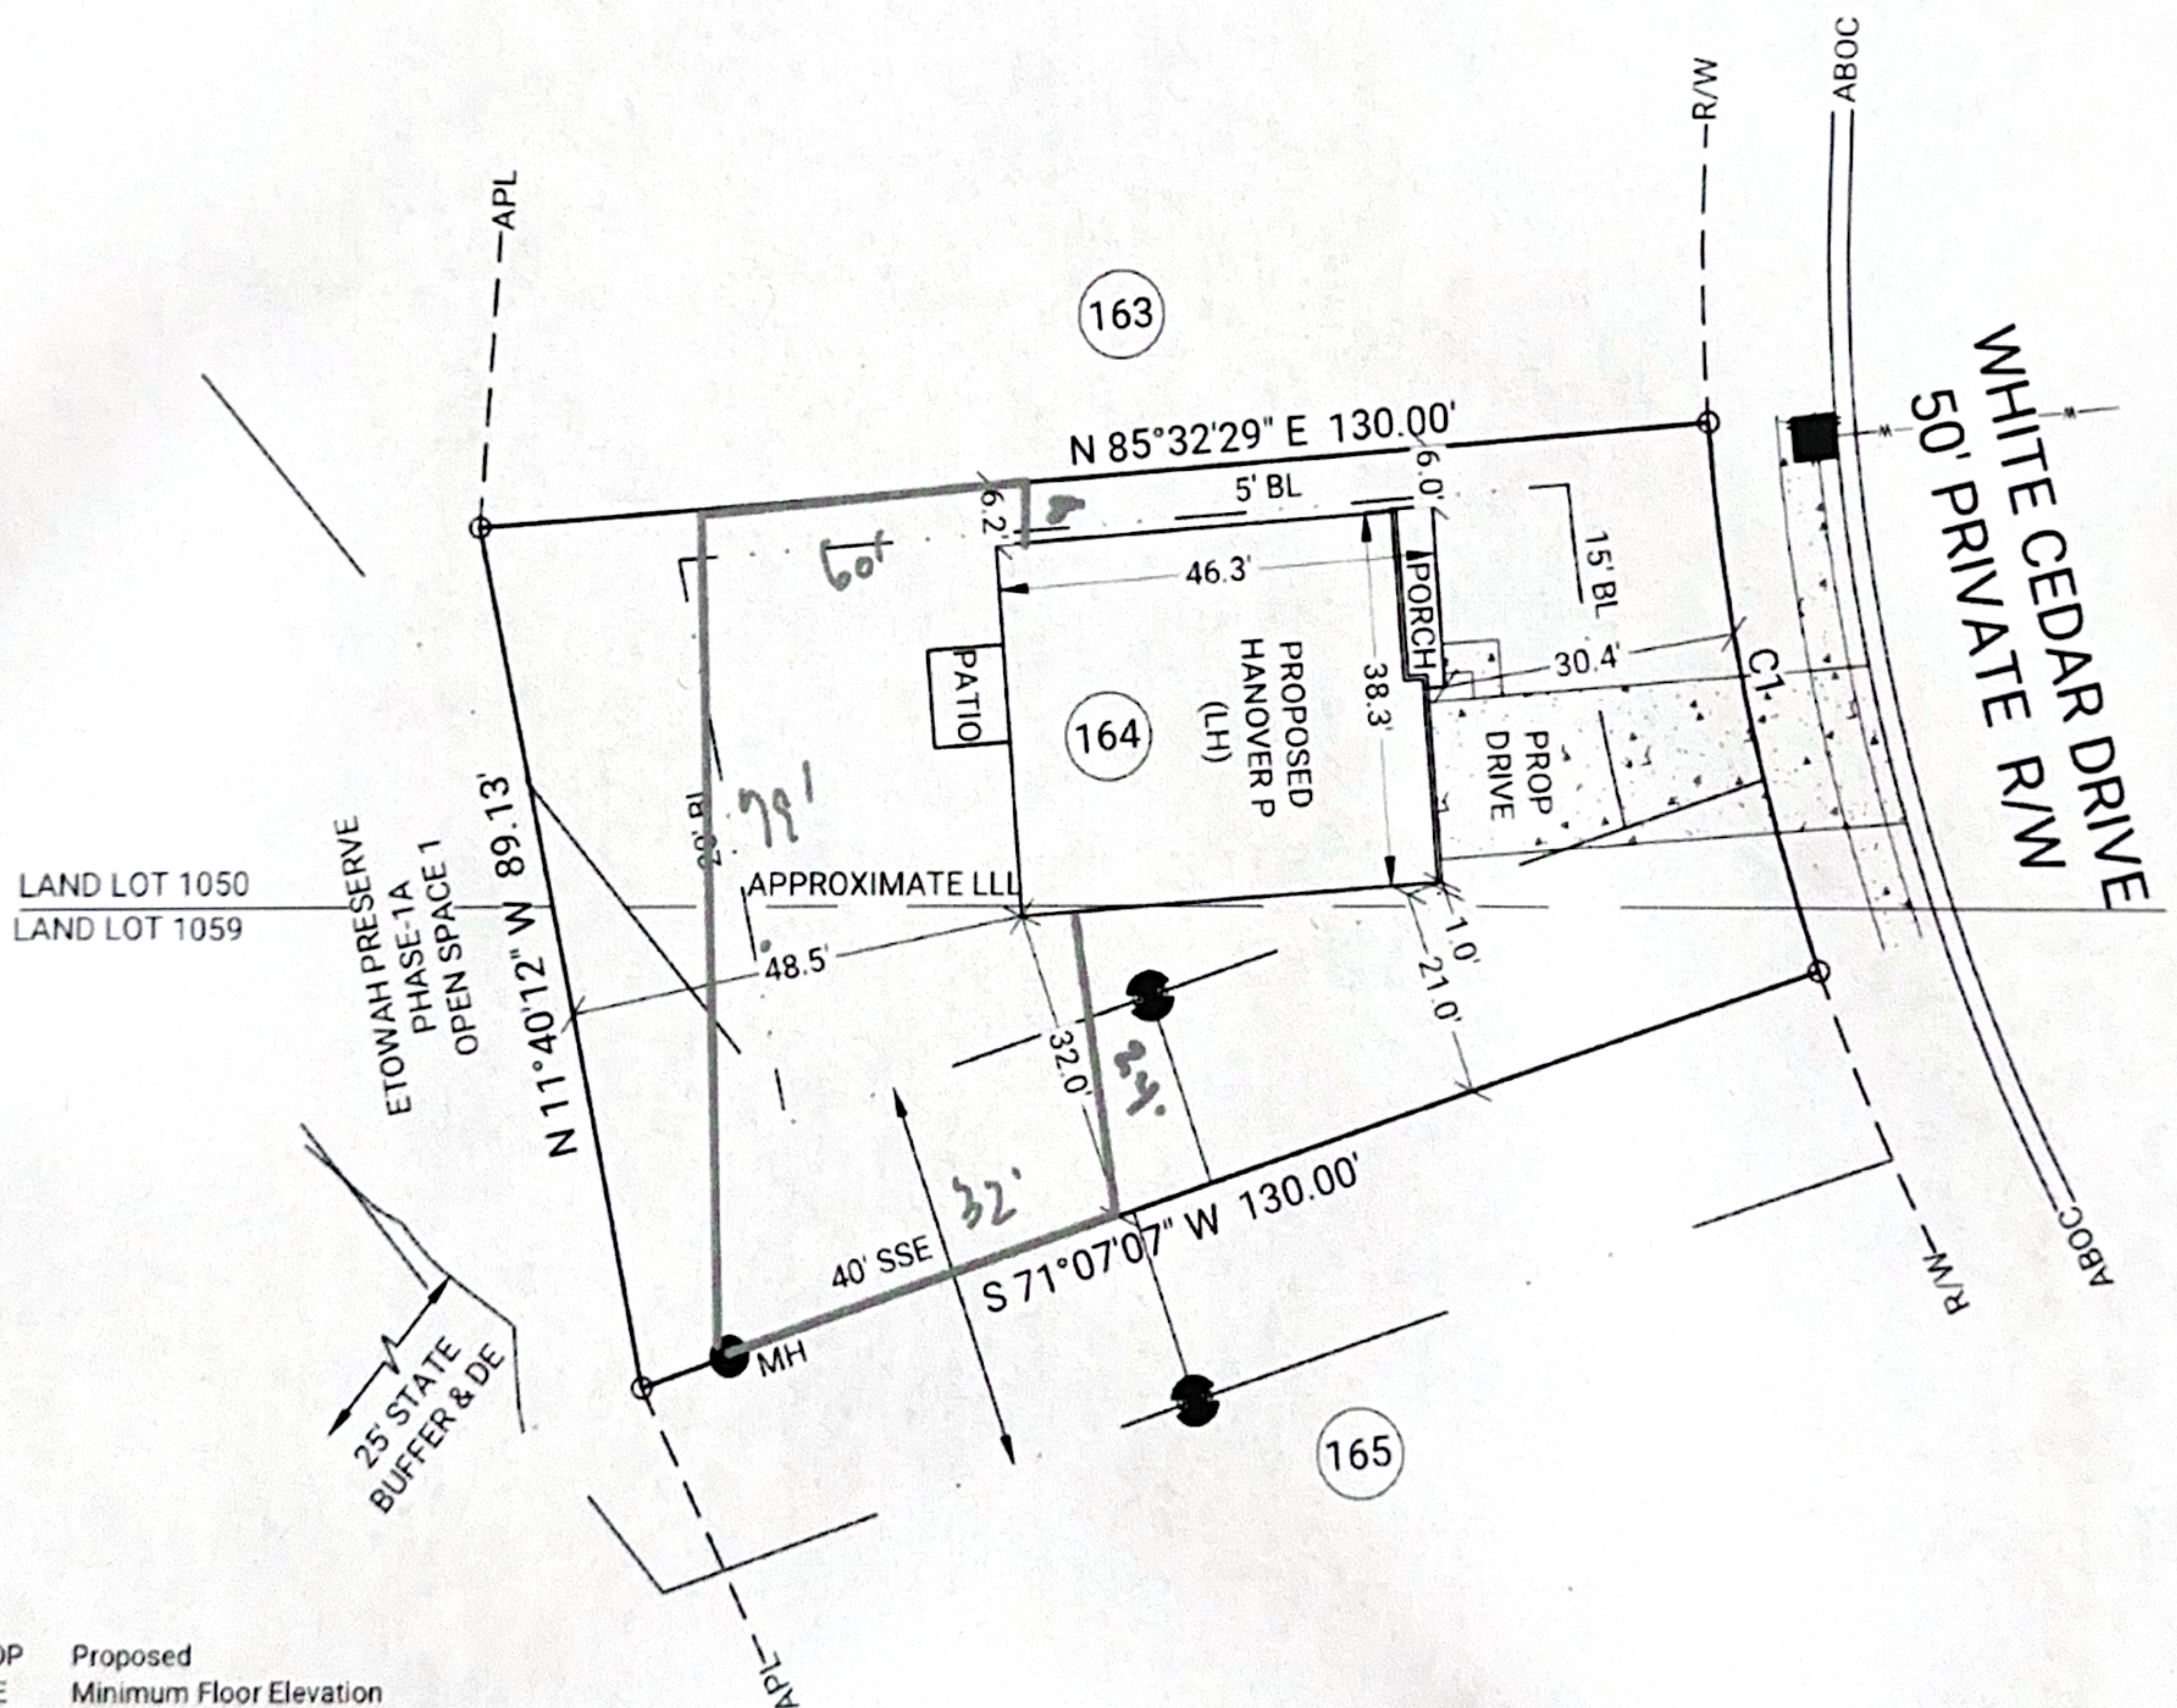

PROP	Proposed
MFE	Minimum Floor Elevation
CB	Catch Basin
FH	Fire Hydrant
P	Porch
PAT	Patio
CP	Covered Patio
TOF	Top of Form
-X-	Fence
RBF	Rebar Found
RBS	Rebar Set
N/F	Now or Formerly
R/W	Right of Way
BL	Building Line
UE	Utility Easement
DE	Drainage Easement
SSE	Sanitary Sewer Easement
BOC	Back of Curb
APL	Approximate Property Line

