



PLAT OF
PINON BLUFF SUBDIVISION
Section 30, T13N, R5E, NMPM
SANDOVAL COUNTY, NEW MEXICO
NOVEMBER 2009

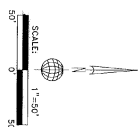



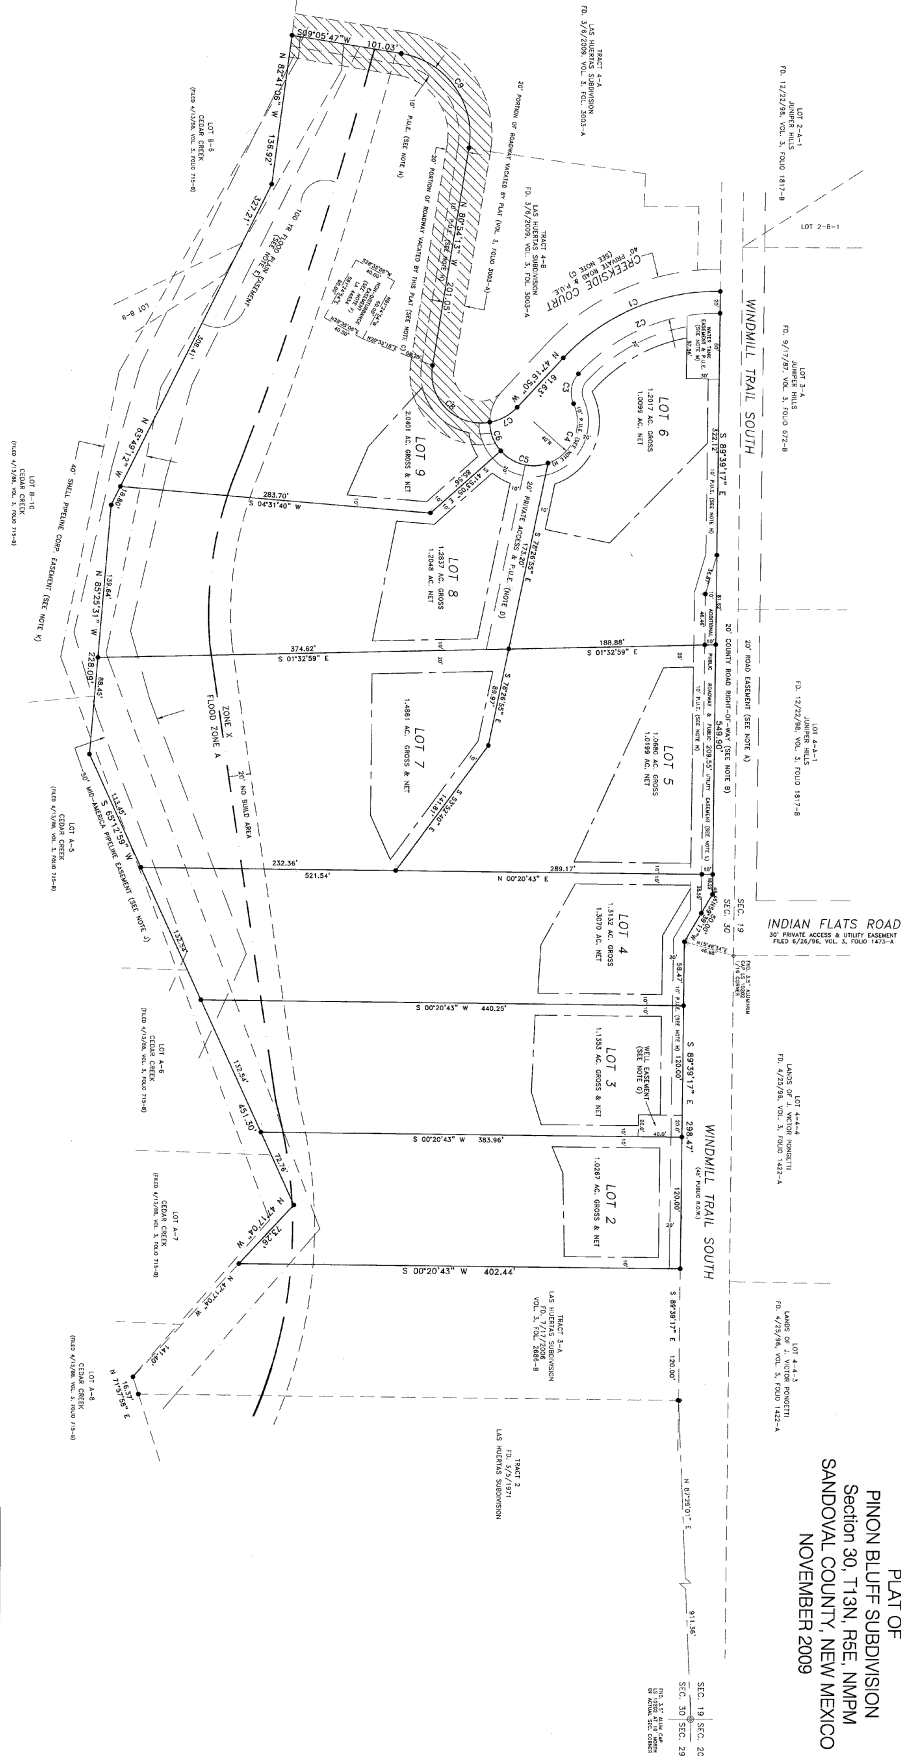

SHEET 2 of 2

ALPHA PROFESSIONAL SURVEYING, INC.
P.O. BOX 45316, BO RANCHO, NEW MEXICO 87174
PHONE: (505) 892-0719 FAX: (505) 891-0271
WWW.APSURV.COM