
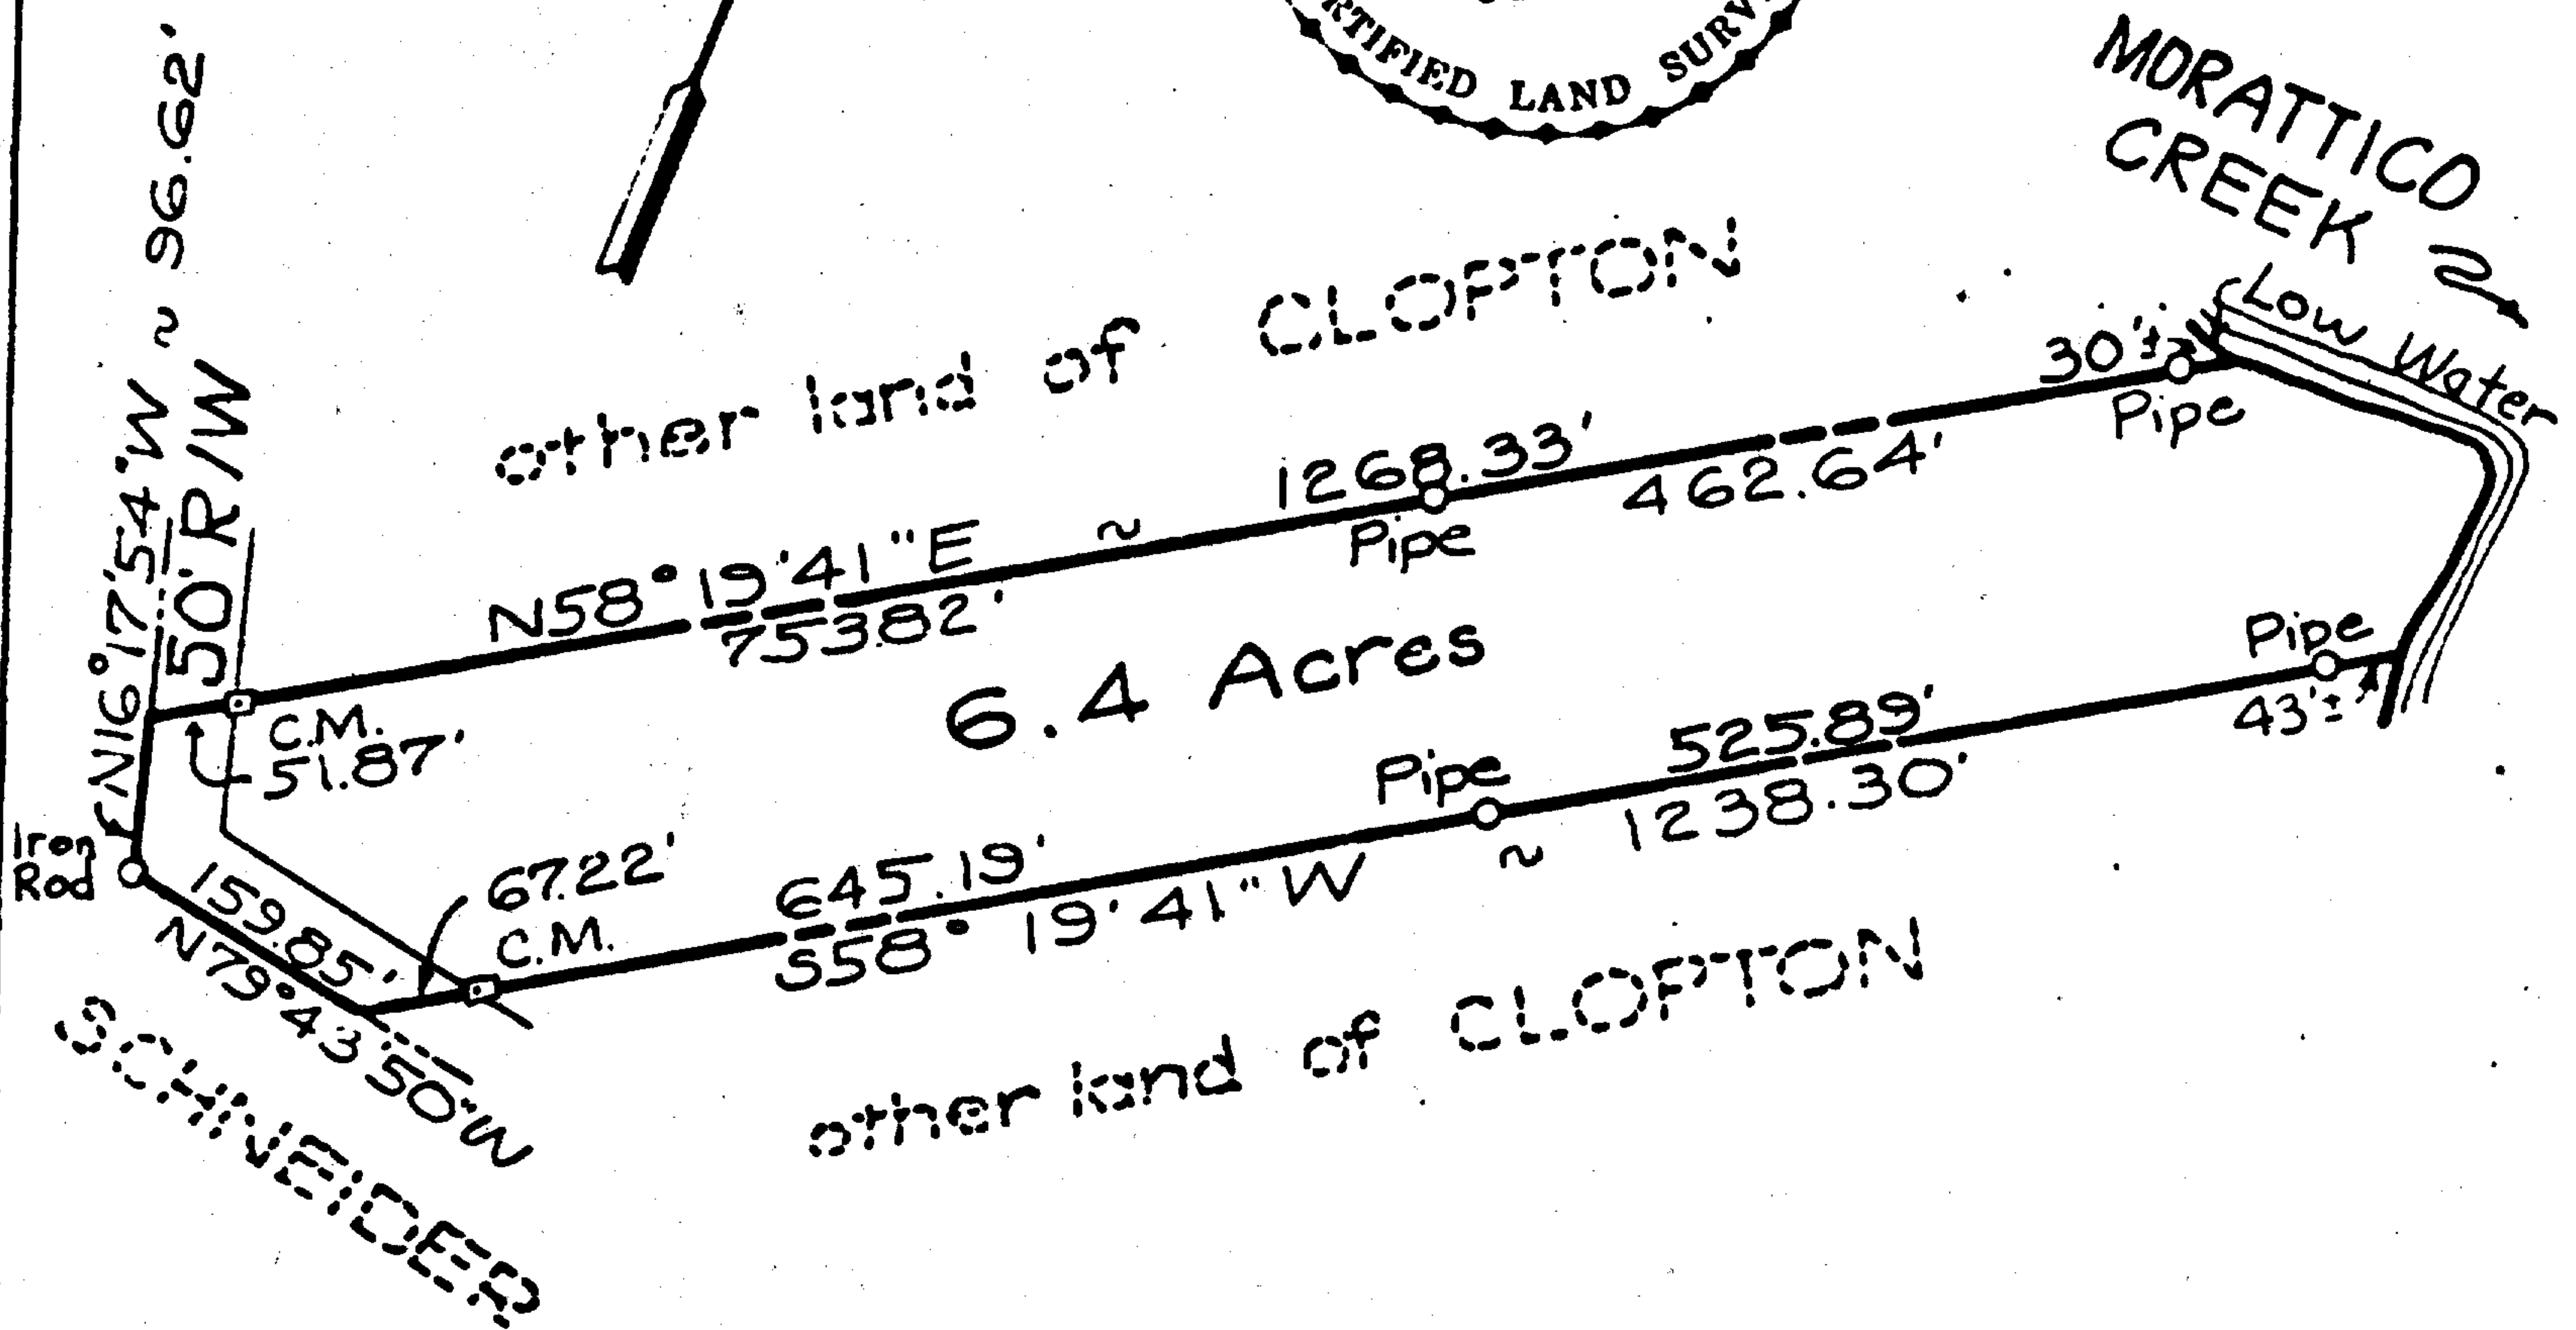


BOOK 101 PAGE 240

BOUNDARY SURVEY
of the land of

WILLIAM B. CLOPTON

FARNHAM MAGISTERIAL DISTRICT
RICHMOND COUNTY, VIRGINIA

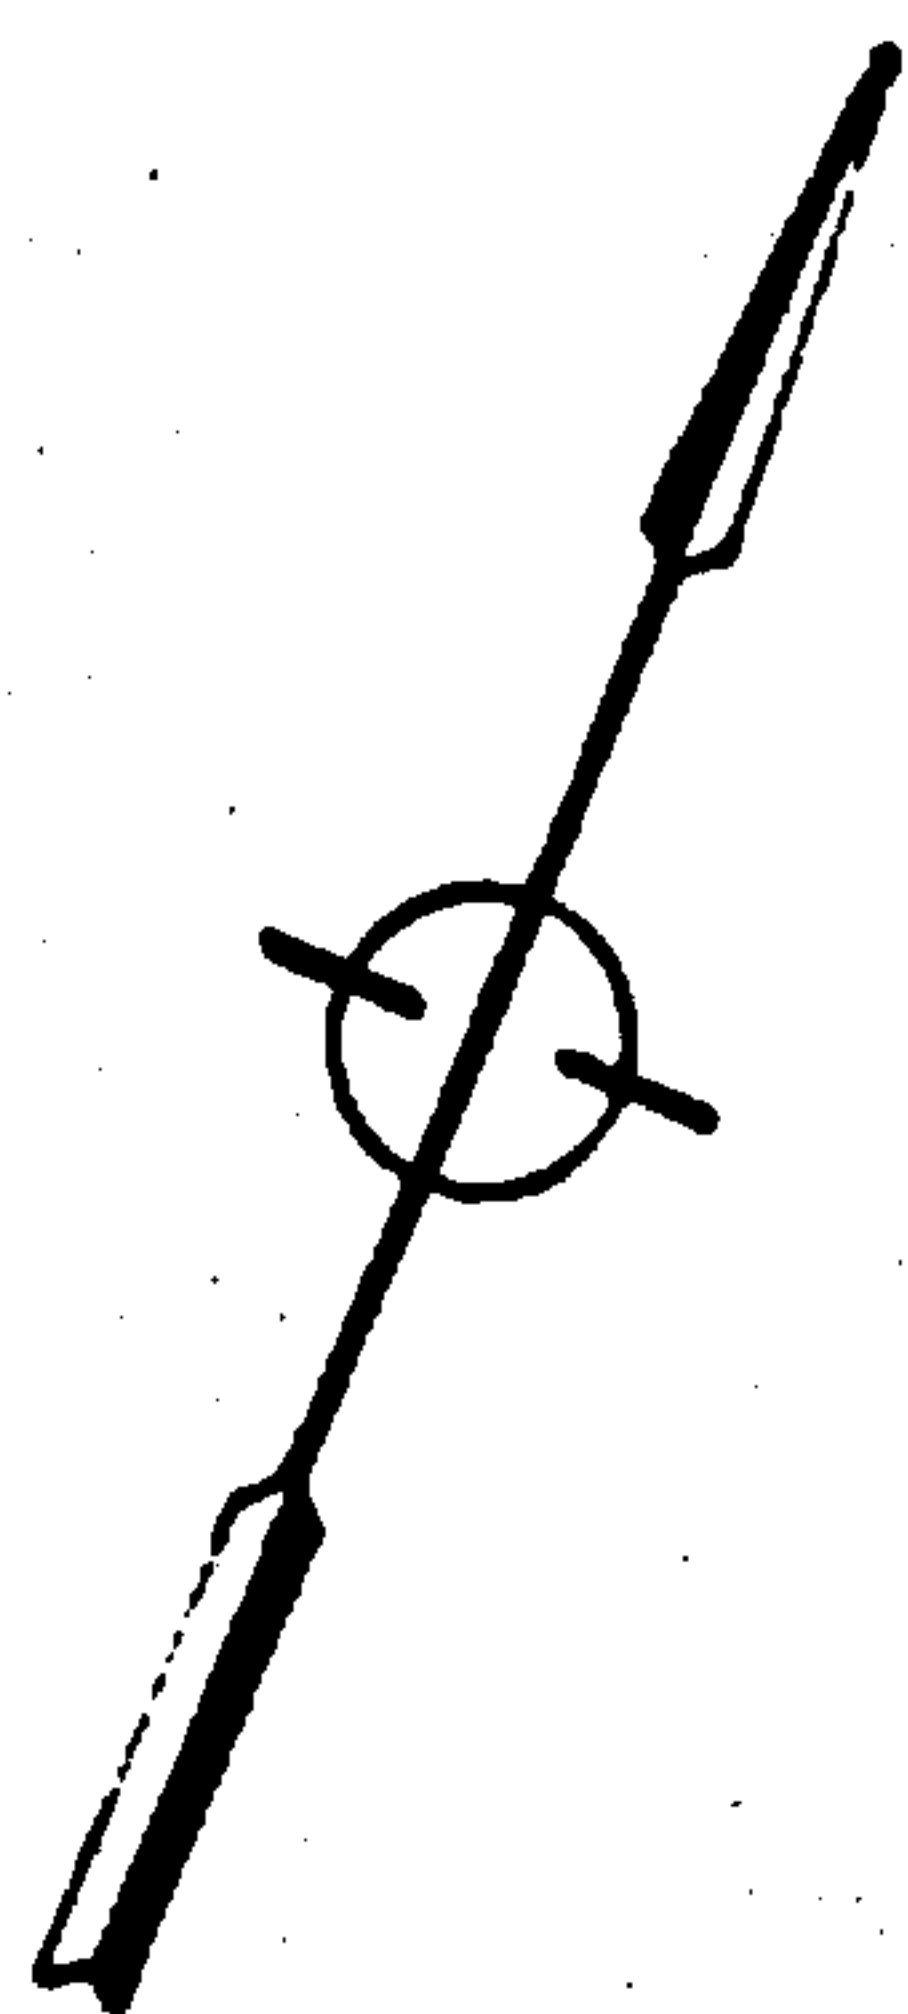

SCALE 1"=200'

CERTIFIED CORRECT

Warren R. Keyser
CERTIFIED LAND SURVEYOR

February 21, 1973

TOMLIN & KEYSER
CERTIFIED LAND SURVEYORS
WICOMICO CHURCH, VIRGINIA

DRAWN BY M.H.K.

CK'D BY W.L.K.

JOB NO. RF65-

FIELD 225 PG 11
BOOK 177 PG 72
H. C. 832

REV. DATE

VIRGINIA: In the Office of the Clerk of the Circuit Court for the County of Richmond the 5th day of February 1974, this Deed & Plat was presented and with certificate annexed admitted to record at 1:10 o'clock P.M. \$30.00 State Tax, \$10.00 Co. Tax & \$20.00 Sec. 58-54.1 Tax Paid.

Teste:

Ruth P. Balderson Clerk