


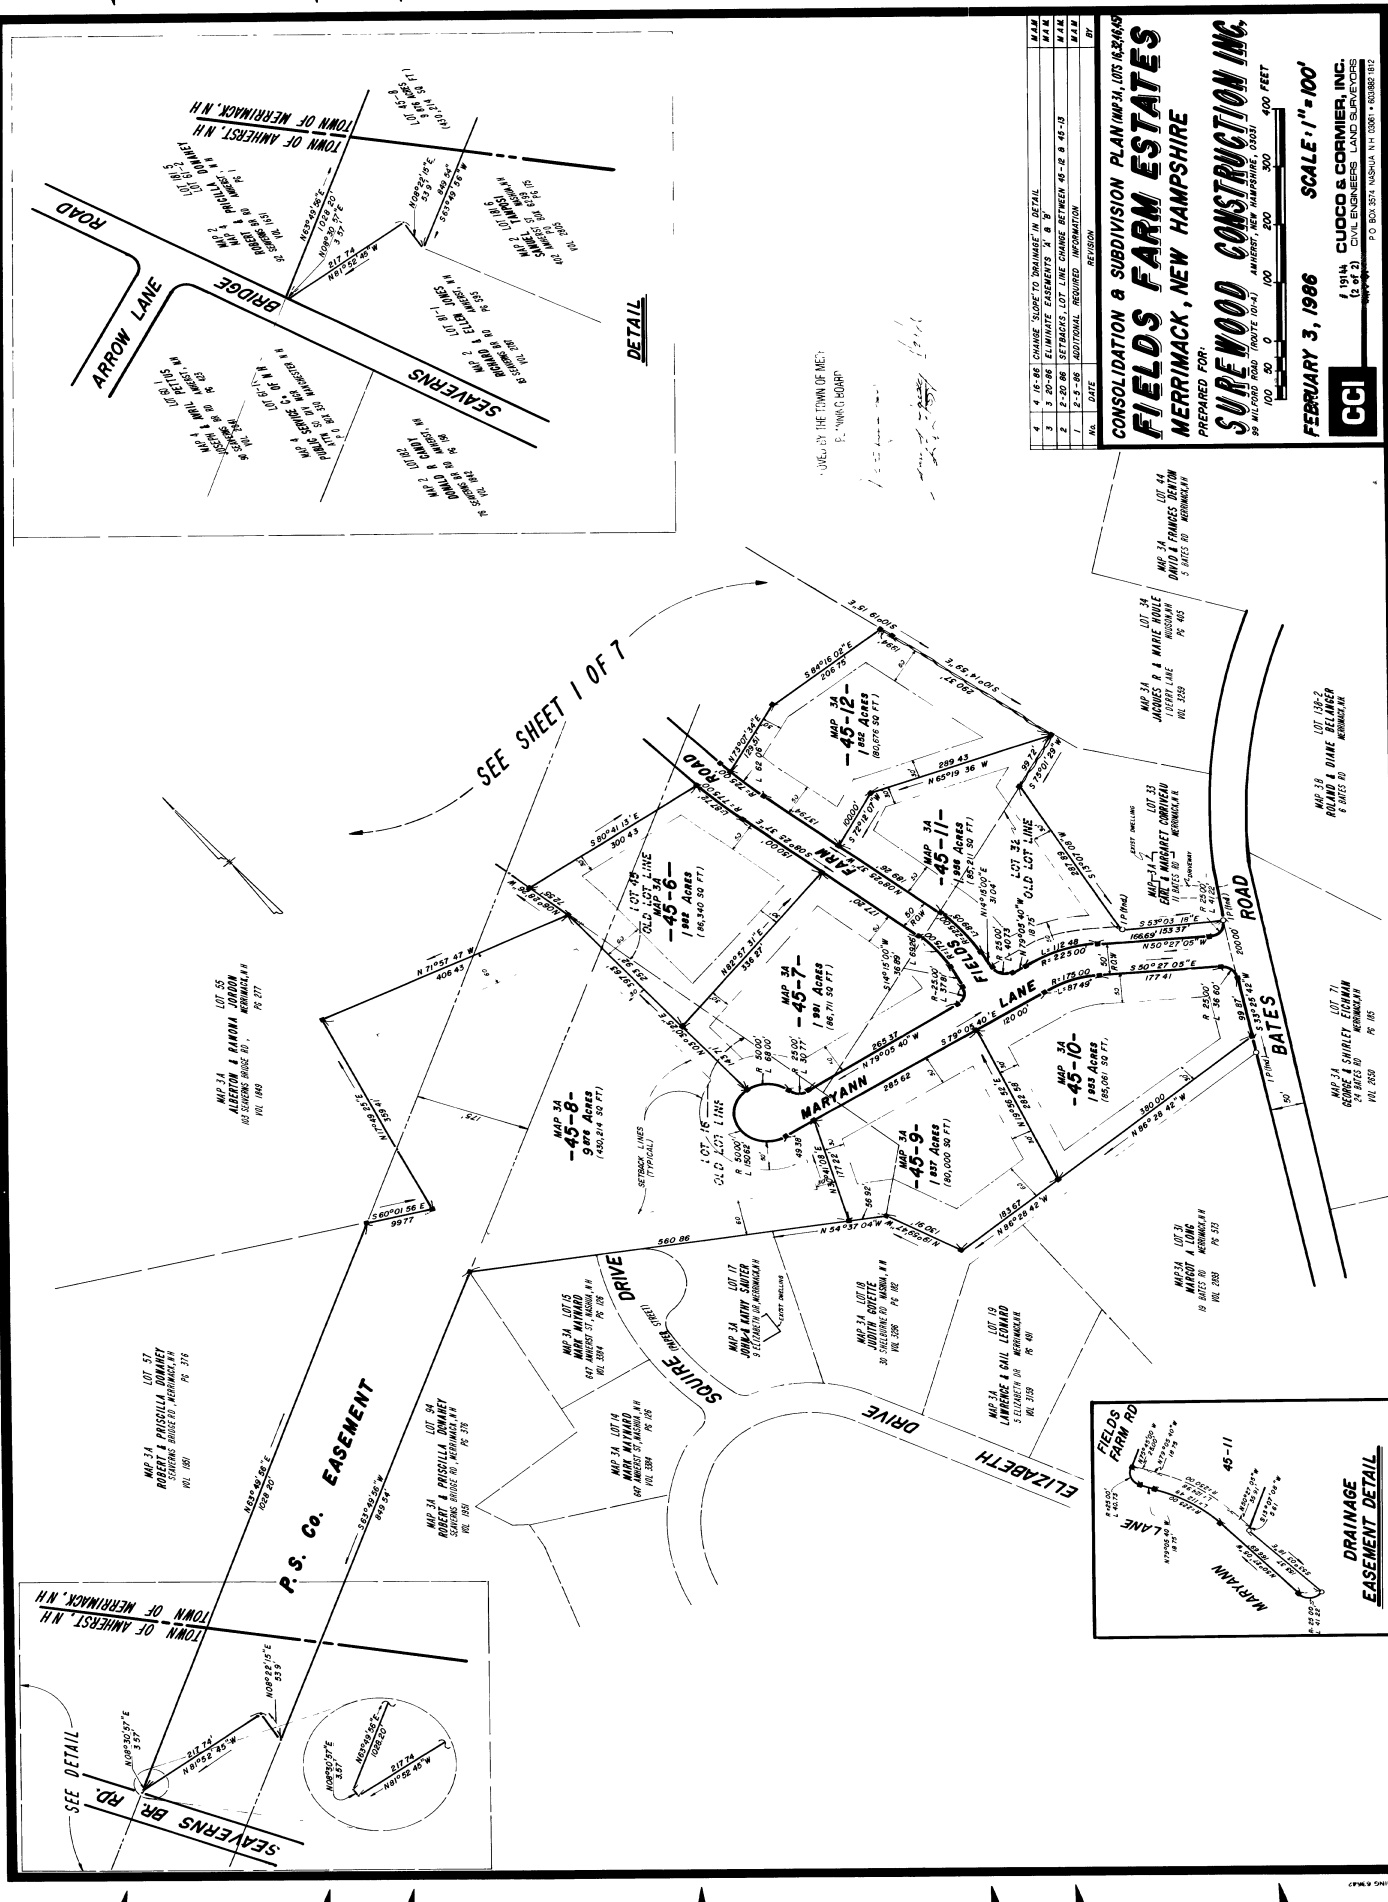

No.	DATE	REVISION

FIELDS FARM ESTATES
MERRIMACK, NEW HAMPSHIRE
PREPARED FOR:
SUREWOOD CONSTRUCTION INC.

CC
FEBRUARY 3, 1986
SCALE: 1" = 100'
CUOCO & CORMIER, INC.
11111
CIVIL ENGINEERS, LAND SURVEYORS

