



~~(X) Ad (X) AS~~

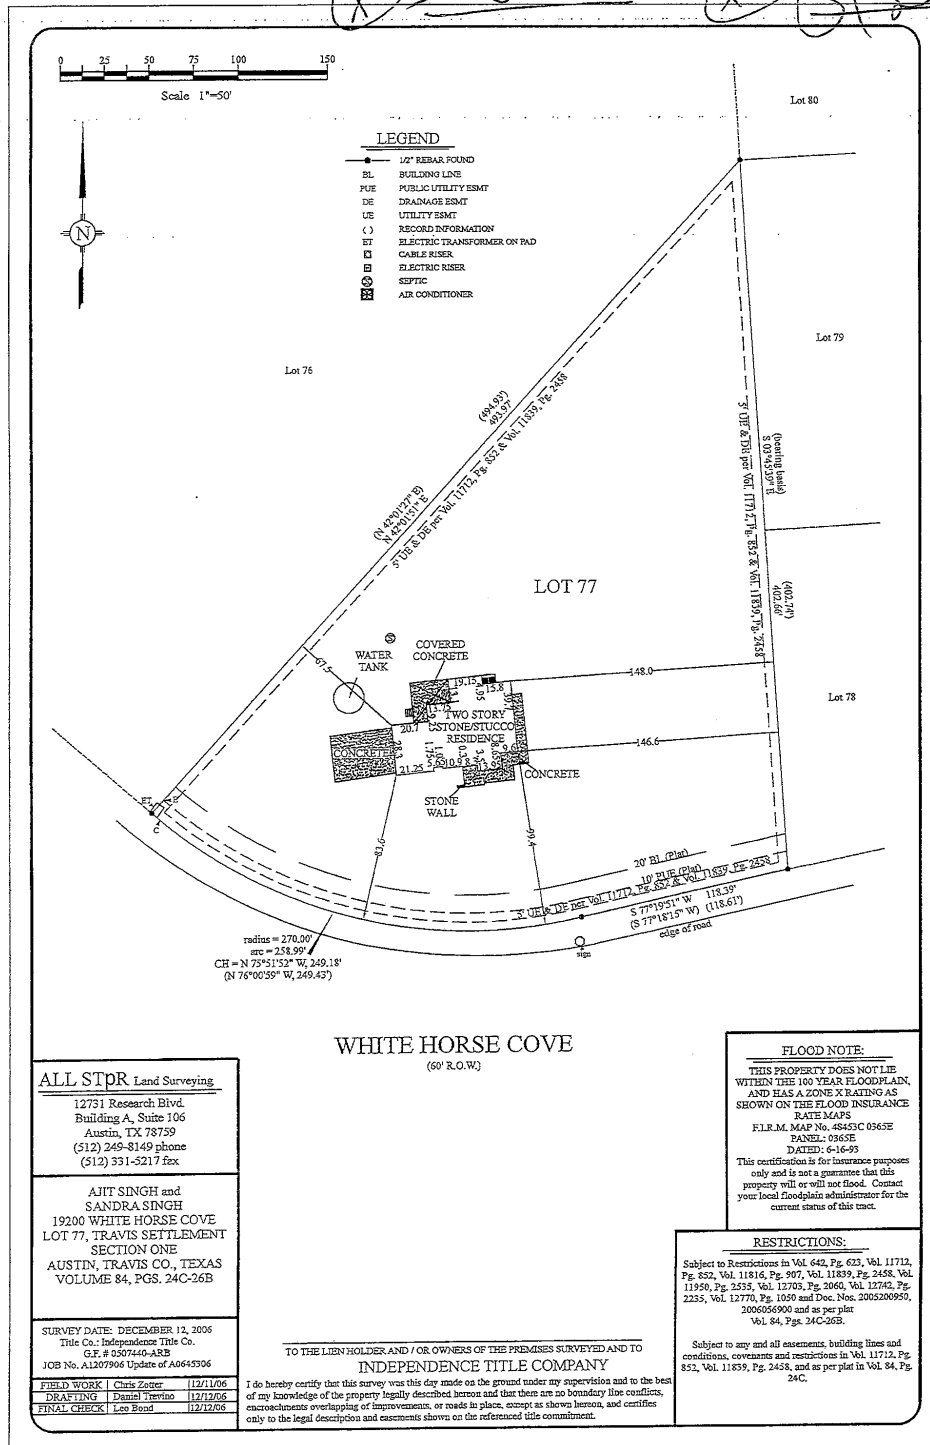

(X) Samuel R. [Signature] (X) [Signature]

(X) ~~Am~~ (X) ~~g~~

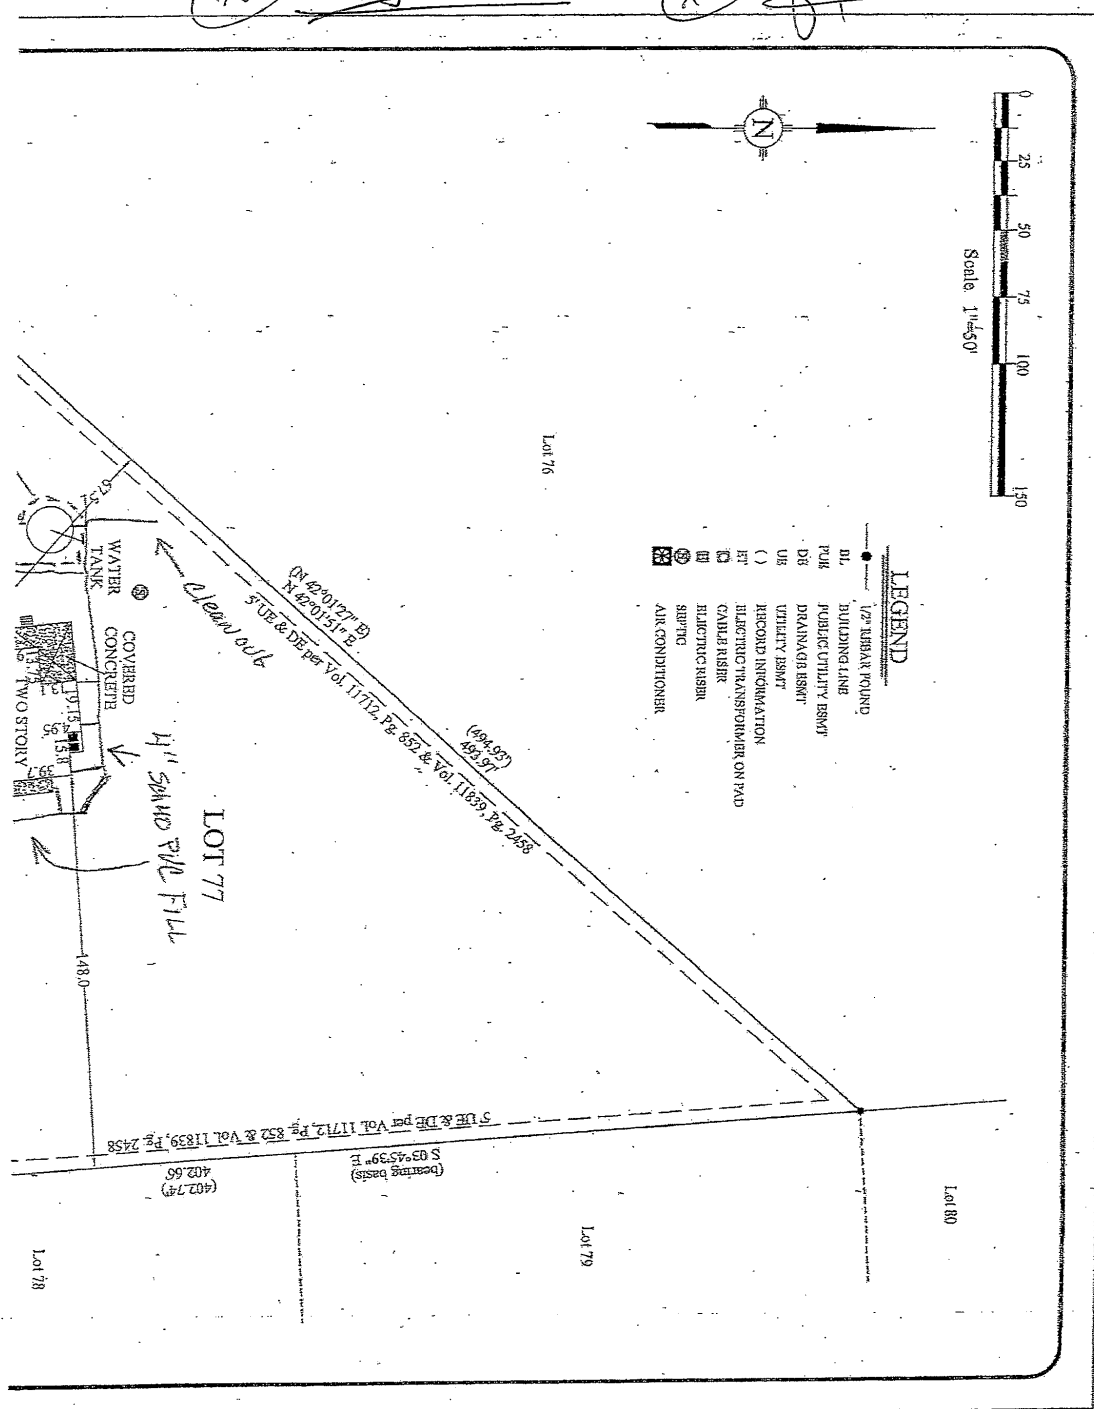

(X) *Sharma*
 (X) *BDJ*
 (X) *[Signature]*
 (X) *DSun*

ALL STAR Land Surveying


12731 Research Blvd.
 Building A, Suite 106
 Austin, TX 78739
 (512) 249-8149 phone
 (512) 331-5217 fax

AJIT SINGH and
 SANDRA SINGH
 19200 WHITE HORSE COVE
 LOT 77, TRAVIS SETTLEMENT
 SECTION ONE
 AUSTIN, TRAVIS CO., TEXAS
 VOLUME 84, PGS. 24C-26B

SURVEY DATE: DECEMBER 12, 2006
 Title Cd: Independence Title Co.
 JOB No. A1207906 Update of A0645306
 G.F. # 0507440-ARB
 FIELD WORK: Chris Zoller 12/11/06
 DRAFTING: Daniel Trevino 12/12/06
 FINAL CHECK: Leo Bond 12/12/06

WHITE HORSE COVE

(60' R.O.W.)

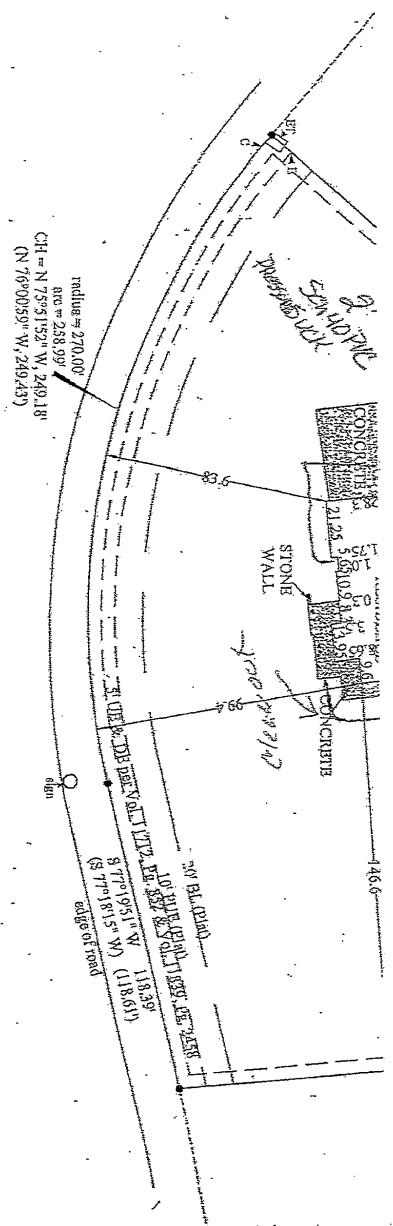


I do hereby certify that this survey was this day made on the ground under my supervision and to the best of my knowledge of the property legally described herein and that there are no boundary line conflicts, encroachments or overlapping of improvements, or roads in place, except as shown herein, and certifies only to the legal description and easements shown on the referenced title commitment.

INDEPENDENCE TITLE COMPANY

TO THE LIEN HOLDER AND/OR OWNERS OF THE PREMISES SURVEYED AND TO

Leo Bond

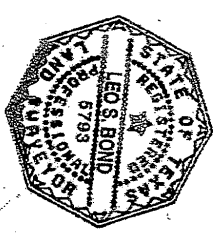

FLOOD NOTE:

THIS PROPERTY DOES NOT LIE WITHIN THE 100 YEAR FLOODPLAIN, AND HAS A ZONE X RATING AS SHOWN ON THE FLOOD INSURANCE RATE MAPS
 FIRM MAP No. 48453C 0365E
 PANEL: 0365E
 DATED: 6-16-93
 This certification is for insurance purposes only and is not a guarantee that title property will or will not flood. Contact your local floodplain administrator for the current status of this tract.

RESTRICTIONS:

Subject to Restrictions in Vol. 642, Pg. 623, Vol. 11712, Pg. 852, Vol. 11816, Pg. 907, Vol. 11839, Pg. 2458, Vol. 11950, Pg. 2335, Vol. 12703, Pg. 2060, Vol. 12742, Pg. 2235, Vol. 12770, Pg. 1050 and Doc. Nos. 2005200950, 2006056900 and as per plat
 Vol. 64, Pgs. 24C-26B.
 Subject to any and all easements, building lines and conditions, covenants and restrictions in Vol. 11712, Pg. 852, Vol. 11839, Pg. 2458, and as per plat in Vol. 84, Pg. 24C.

SURVEY ACCEPTANCE LETTER


Date: June 05, 2015

File No.: 01247-39437

Re: Lot 77, of Travis Settlement, Section One, a subdivision in Travis County, Texas, according to the map or plat thereof, recorded in Volume 84, Pages 24C-26B of the Plat Records of Travis County, Texas.

This is to certify that I/We have shown a copy of the survey of the above captioned property, dated December 12, 2006, made by Leo S. Bond, Registered Public Surveyor No. 5793, and I/We am/are aware of the following:

I/We hereby have no objections to these matters, and hereby indemnify and hold Gracy Title, a Stewart Company harmless with regard to same from any liability arising from the above mentioned items.

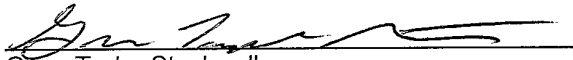
Gene Taylor Stockwell


Brie Dries Stockwell