


A LAND SURVEY PLAT
FOR SUBDIVISION—FILING NO. 2
BLOCK 12, LOT 1
AND
TT'S LANDING SUBDIVISION
TRACT D
TOWN OF BRECKENRIDGE
SUMMIT COUNTY, COLORADO

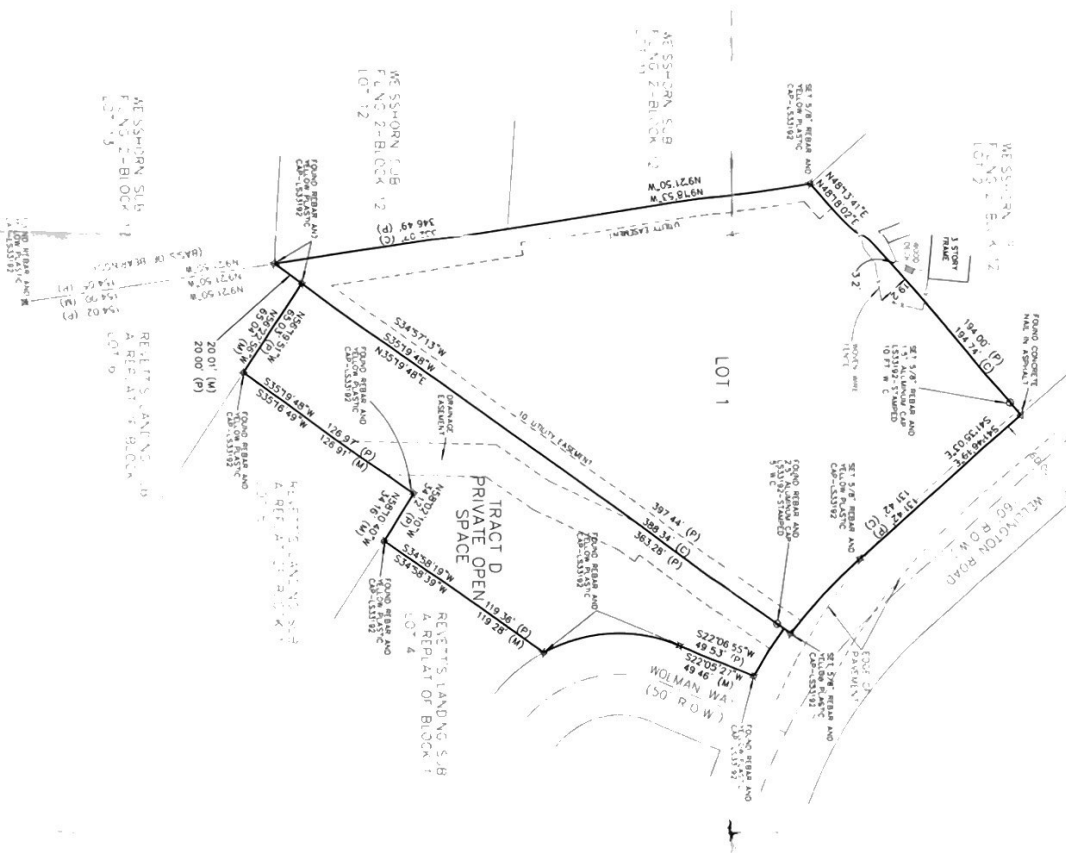

- [illegible]


REVETT'S LANDING SUBDIVISION-BLOCK 1
TRACT D
SUMMIT COUNTY, COLORADO










ACCORDING TO COLORADO LAW YOU MUST COMMENCE ANY LEGAL ACTION BASED ON ANY DEFECT IN THIS SLAVEY WITHIN THREE YEARS AFTER DISCOVERY OF SUCH DEFECT. NO EVENT MAY ANY ACTION BASED ON ANY DEFECT IN THIS SLAVEY BE COMMENCED MORE THAN TEN YEARS FROM THE DATE OF THE CERTIFICATION GIVEN HEREON.

THIS LAND SURVEY PLAT WAS ACCEPTED FOR DEPOSIT ON _____ DAY OF _____ 2000, AND IS FILED UNDER LAND SURVEY PLAT RECEPTION NO. _____ IN THE OFFICE OF THE SHERIFF COUNTY CLERK AND RECORDER.

SUMMIT COUNTY SURVEYED

CARDINAL LAND SURVEYS, INC.		FILE NO. 743
WEISSHOHN SUBDIVISION-FILING 2, LOT 1		DATE: 11-20-2004
REVETS LANDING-BLOCK 1, TRACT D		
24 T.	REV. 05/05/05	
50' OF	NOT A PART OF EASEMENT	
	DATE 10-23-06	SCALE 1"=40'
	DRAWN BY RING	
	JOB NO. 06-047	