


ZONE: X (OUTSIDE 500 YR. FLOOD PLAIN)
COMM. NO.: 510098
PANEL NO.: 0055 B
DATE OF FIRM: 1-18-89

I, Wayne E. Jones HEREBY
CERTIFY THAT THE SURVEY REPRESENTED BY THIS
PLAT WAS MADE ON THIS DATE AND IS CORRECT TO
THE BEST OF MY KNOWLEDGE AND BELIEF. THERE
ARE NO ENCROACHMENTS OF OTHER BUILDINGS
UNLESS SHOWN HEREON.

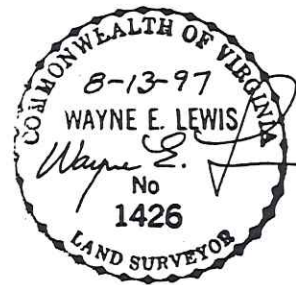

Rappahannock River

R is M.L.W.

CHRISTCHURCH SCHOOL FOUNDATION
PARCEL "B"
P. B. 182 - 639
P. B. 10 - 46

LYTTLETON B. & BARBARA COCKRELL
D. B. 258 - 401
N 42° 43' E
270.69'
1.63 AC. ± 1
610' ±
R.O.P. 0.08
218.8

PLAT
OF THE PROPERTY OF
WILLIAM A. HORSLEY
TO BE CONVEYED TO
**LINDA W. HARWARD
& GARY J. OSBORN**

PARCEL OF LAND
containing
1.63 ACRE±

SALUDA DISTRICT
MIDDLESEX COUNTY
VIRGINIA

D. B. 156 - 727 D. B. 94 - 170
SCALE: 1" = 60' DATE: 8-13-97
T. M. 27 (A) 168B

KELLER, LEWIS AND ASSOCIATES, P.C.
Land Surveyors and Planners
P.O. Box 689
Mathews, Virginia 23109
(804) 725-9777

CODE NO.: 97-186



ROD FD.

PA 13/387

273-35-13/38

F.E.M.A.
ZONE: X (OUTSIDE 500 YR. FLOOD PLAIN)
COMM. NO.: 510098
PANEL NO.: 0055 B
DATE OF FIRM: 1-18-89

KELLER, LEWIS AND ASSOCIATES, P.C.
Land Surveyors and Planners
P.O. Box 689
Mathews, Virginia 23109
(804) 725-9777

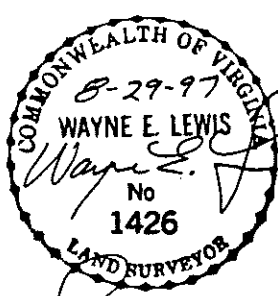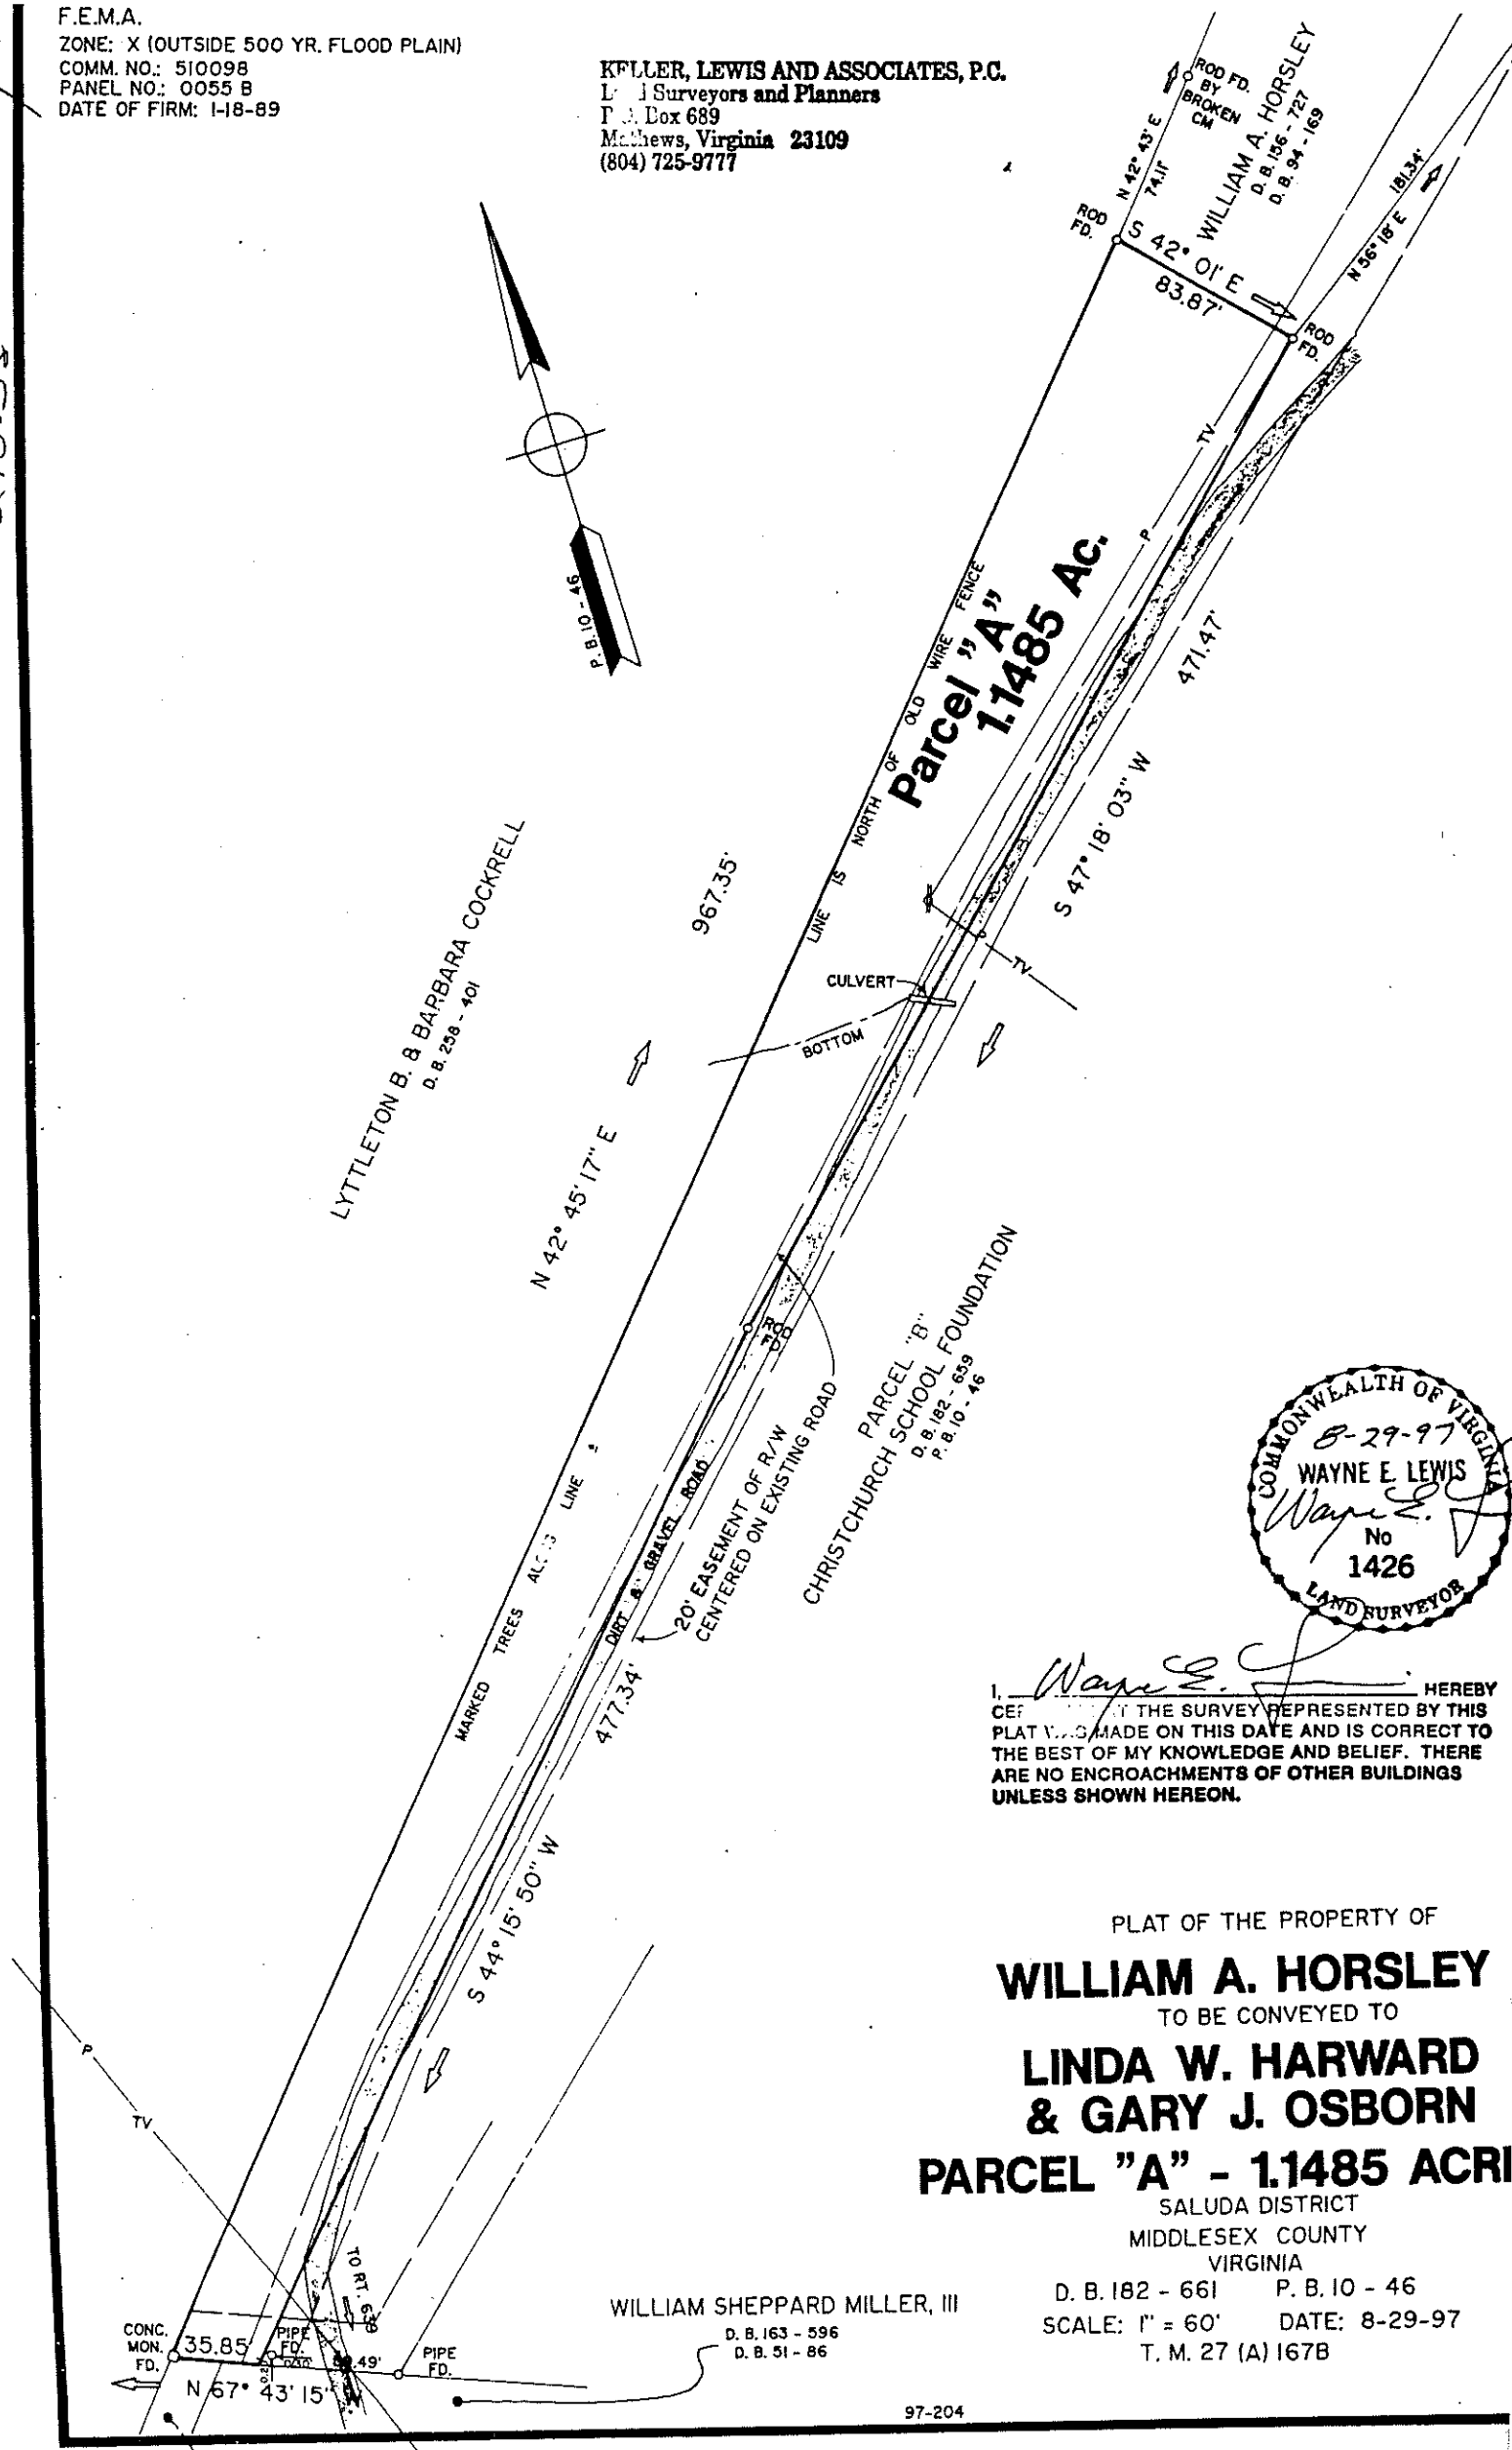

I, Wayne E. Lewis HEREBY
CERTIFY THAT THE SURVEY REPRESENTED BY THIS
PLAT WAS MADE ON THIS DATE AND IS CORRECT TO
THE BEST OF MY KNOWLEDGE AND BELIEF. THERE
ARE NO ENCROACHMENTS OF OTHER BUILDINGS
UNLESS SHOWN HEREON.

PLAT OF THE PROPERTY OF
WILLIAM A. HORSLEY
TO BE CONVEYED TO
**LINDA W. HARWARD
& GARY J. OSBORN**
PARCEL "A" - 1.1485 ACRI
SALUDA DISTRICT
MIDDLESEX COUNTY
VIRGINIA
D. B. 182 - 661 P. B. 10 - 46
SCALE: 1" = 60' DATE: 8-29-97
T. M. 27 (A) 167B

WILLIAM SHEPPARD MILLER, III
D. B. 163 - 596
D. B. 51 - 86