


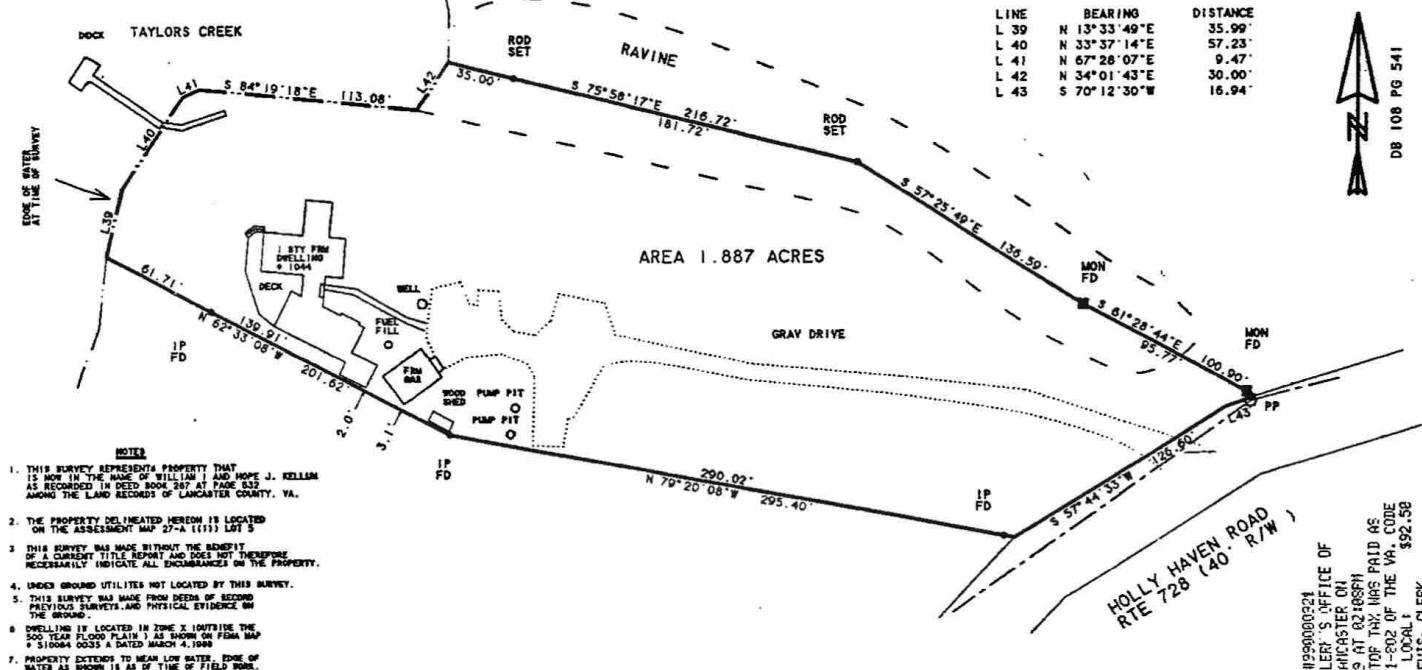

DB 108 PG 541

LOCATION SURVEY
FOR
HENRY G. AND CYNTHIA C. SELBY
LOCATED IN THE WHITESTONE MAGISTERIAL DISTRICT
LANCASTER COUNTY, VIRGINIA

SCALE - 1" = 50'
DATE : MARCH 29, 1999

LAND DATA PC

P.O. BOX 459
BURGESS, VA. 22432
(804)453-6420

JOB * 99-140

INSTRUMENT #990000321
FILED IN THE CLERK'S OFFICE OF
COUNTY OF LANCASTER, VA.
APRIL 1, 1999 AT 02:18PM
\$185.00 GRANTOR TAX WAS PAID AS
PER BY SET 58-1-802 OF THE VA. CODE
\$92.50 LOCAL
COREPTA H. LEWIS, CLERK



THIS IS TO CERTIFY THAT ON MARCH 23, 1999 I MADE AN ACCURATE
FIELD SURVEY OF THE PREMISES SHOWN HEREON THAT ALL IMPROVE-
MENTS AND EASEMENTS KNOWN OR VISIBLE ARE SHOWN HEREON, THAT
THERE ARE NO ENCUMBRANCES BY IMPROVEMENTS EITHER FROM AD-
JOINING PREMISES OR FROM SUBJECT PREMISES OTHER THAN THE SHOWN
HEREON SUBJECT TO EASEMENTS, SERVITUDES AND COVENANTS OF RECORD.

BY: *William G. Selby*