


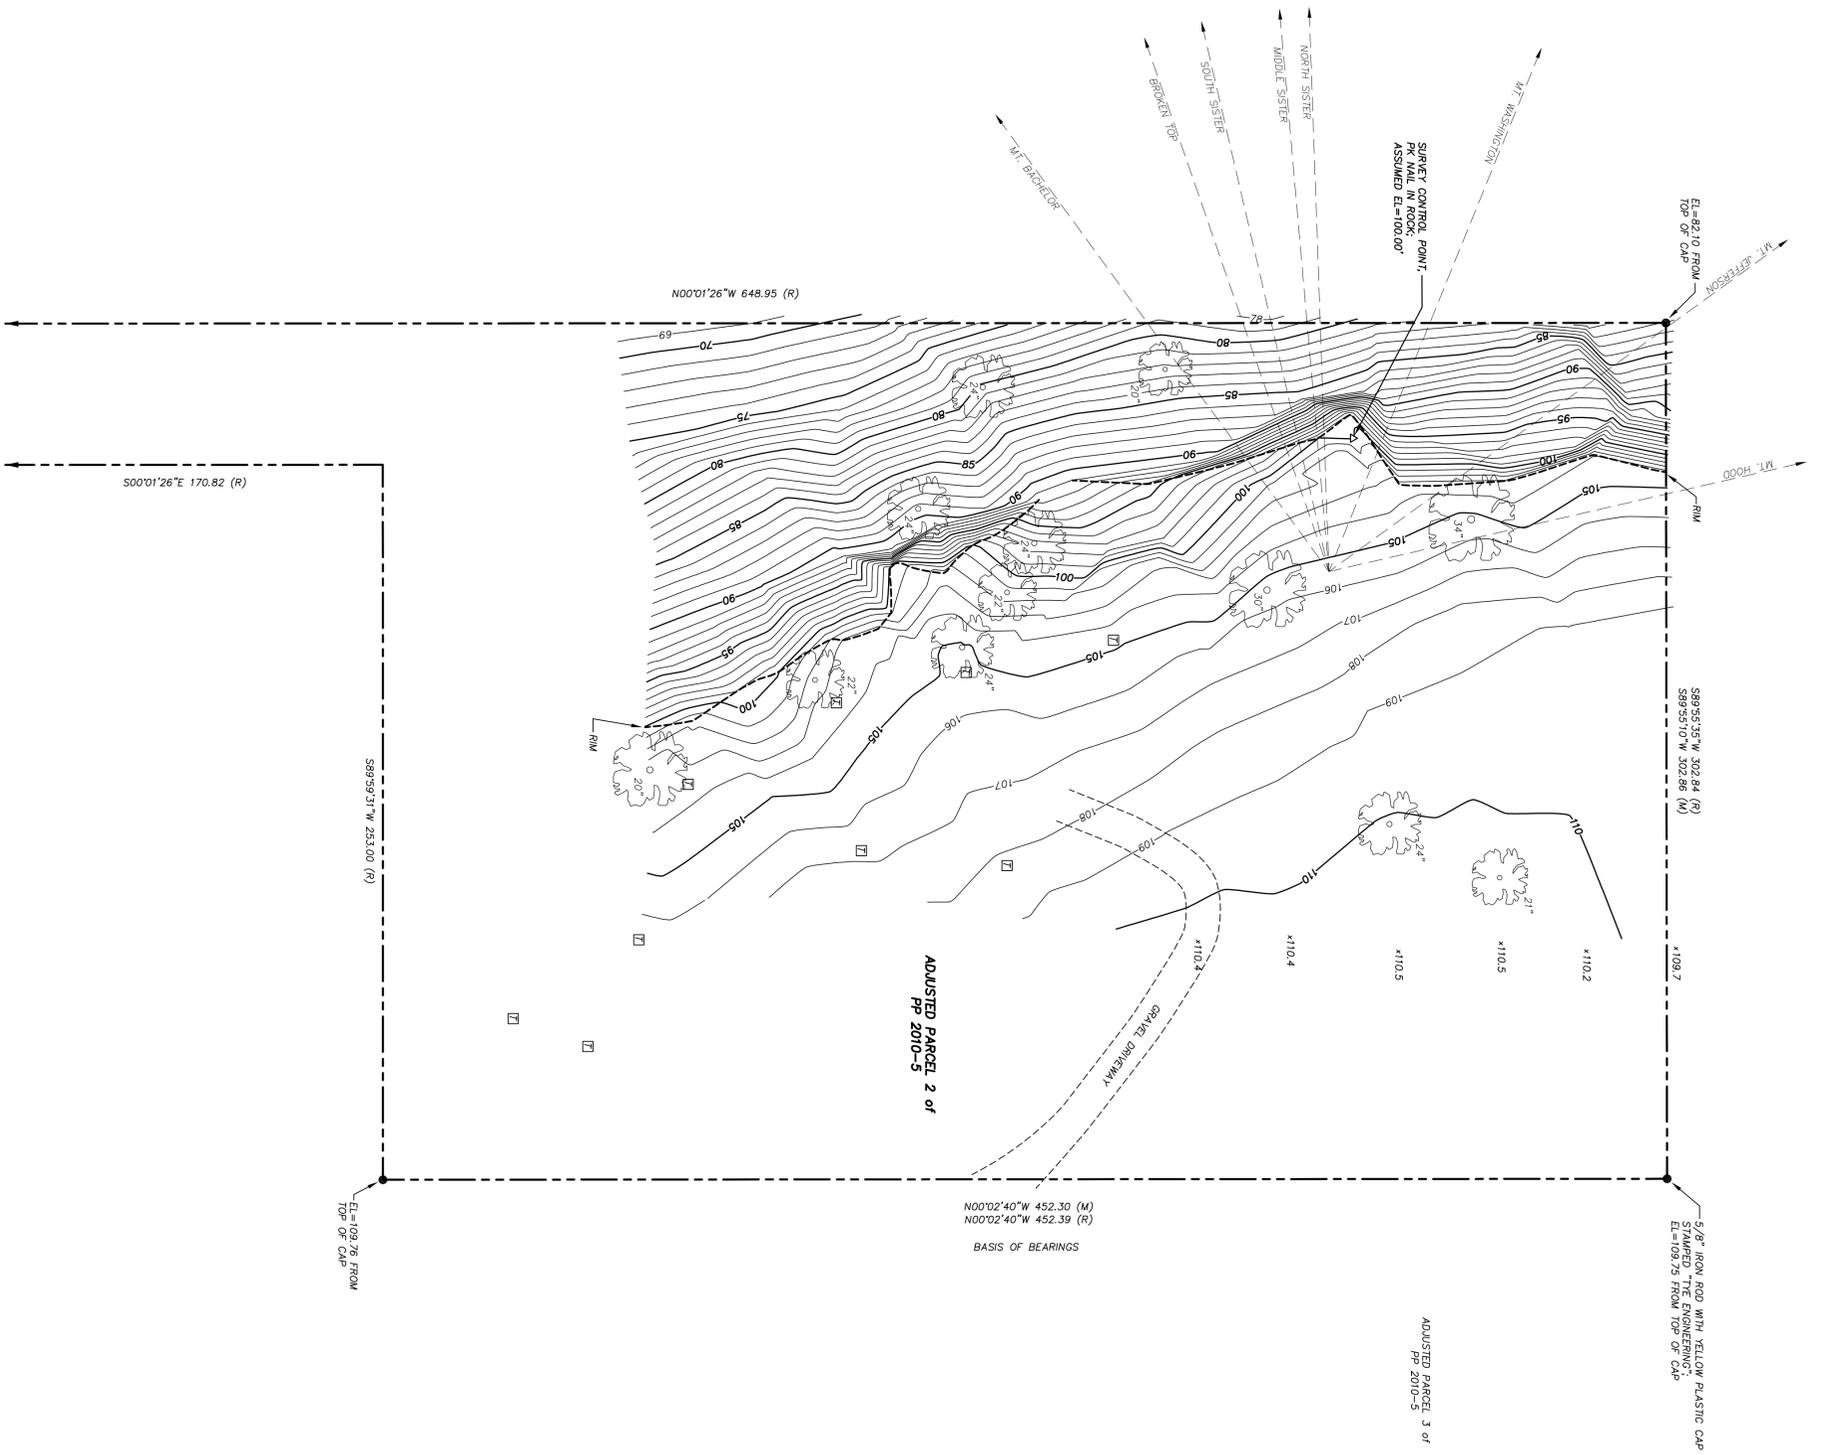

DATE: 09/27/21  
SCALE: 1" = 30'



**LEGEND**

- FOUND 5/8" IRON ROD WITH YELLOW PLASTIC CAP  
STAMPED "OK INC" UNLESS NOTED OTHERWISE
- (R) BEARING & DISTANCE PER PROPERTY LINE  
ADJUSTMENT BY DIK DUYE, FILED 09/27/2011 AS  
CS18271
- (M) MEASURED BEARING & DISTANCE
- ☐ TEST PIT
- ✱110.5 SPOT ELEVATION
- 🌳 JUMPER TREE & DIAMETER

**NOTES:**

THIS SURVEY IS FOR TOPOGRAPHIC PURPOSES ONLY AND DOES NOT MEET THE REQUIREMENTS OF A SOUND SURVEY AND SHOULD NOT BE RELIED UPON FOR ANY LEGAL OR FINANCIAL PURPOSES. ANY DISCREPANCIES BETWEEN THIS SURVEY AND ANY PREVIOUS SURVEYS SHALL BE RECONCILED IN FAVOR OF THIS SURVEY. THIS PROPERTY IS SUBJECT TO ALL EASEMENTS, RESTRICTIONS, AND RIGHTS-OF-WAY OF RECORD AND THOSE COMMON AND APPARENT ON THE LAND. CONTOURS ARE BASED ON AN ASSUMED DATUM AND HAVE NO RELATIONSHIP TO SEA LEVEL DATUM. MOUNTAIN VIEWS ARE FROM GOOGLE EARTH AND MAY OR MAY NOT BE VISIBLE FROM THIS LOT.

PREPARED BY BAXTER LAND SURVEYING, INC.  
P.O. BOX 7022  
BEND, OREGON 97708  
(541) 382-1962

TOPOGRAPHIC SURVEY  
FOR  
GARY LAURSEN

ADJUSTED PARCEL 2 of  
PP 2010-5  
DESCHUTES COUNTY, OREGON

REGISTERED  
PROFESSIONAL  
LAND SURVEYOR

OREGON  
JULY 26, 1989  
JAMES D. PERRY  
2407  
RENEWS 12-31-2022

DATE: 09/27/21  
SCALE: 1" = 30'  
CONTOUR INT.= 1'  
DRAWN BY: TGP  
AUTOCAD 2006  
CHKD. BY: JDP

SHEET  
1 OF 1