
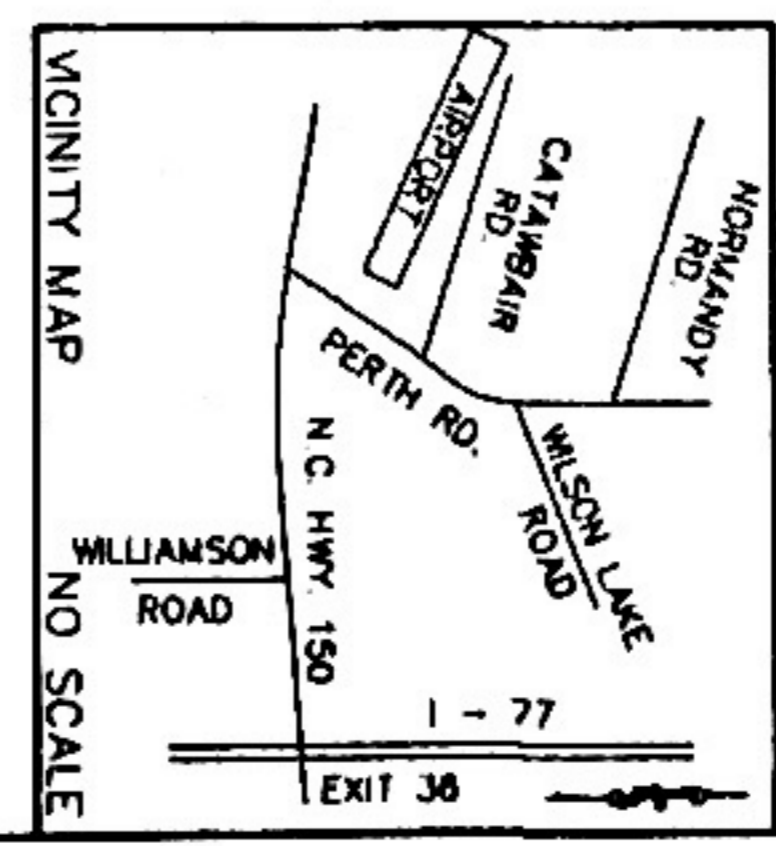


**INSERT**


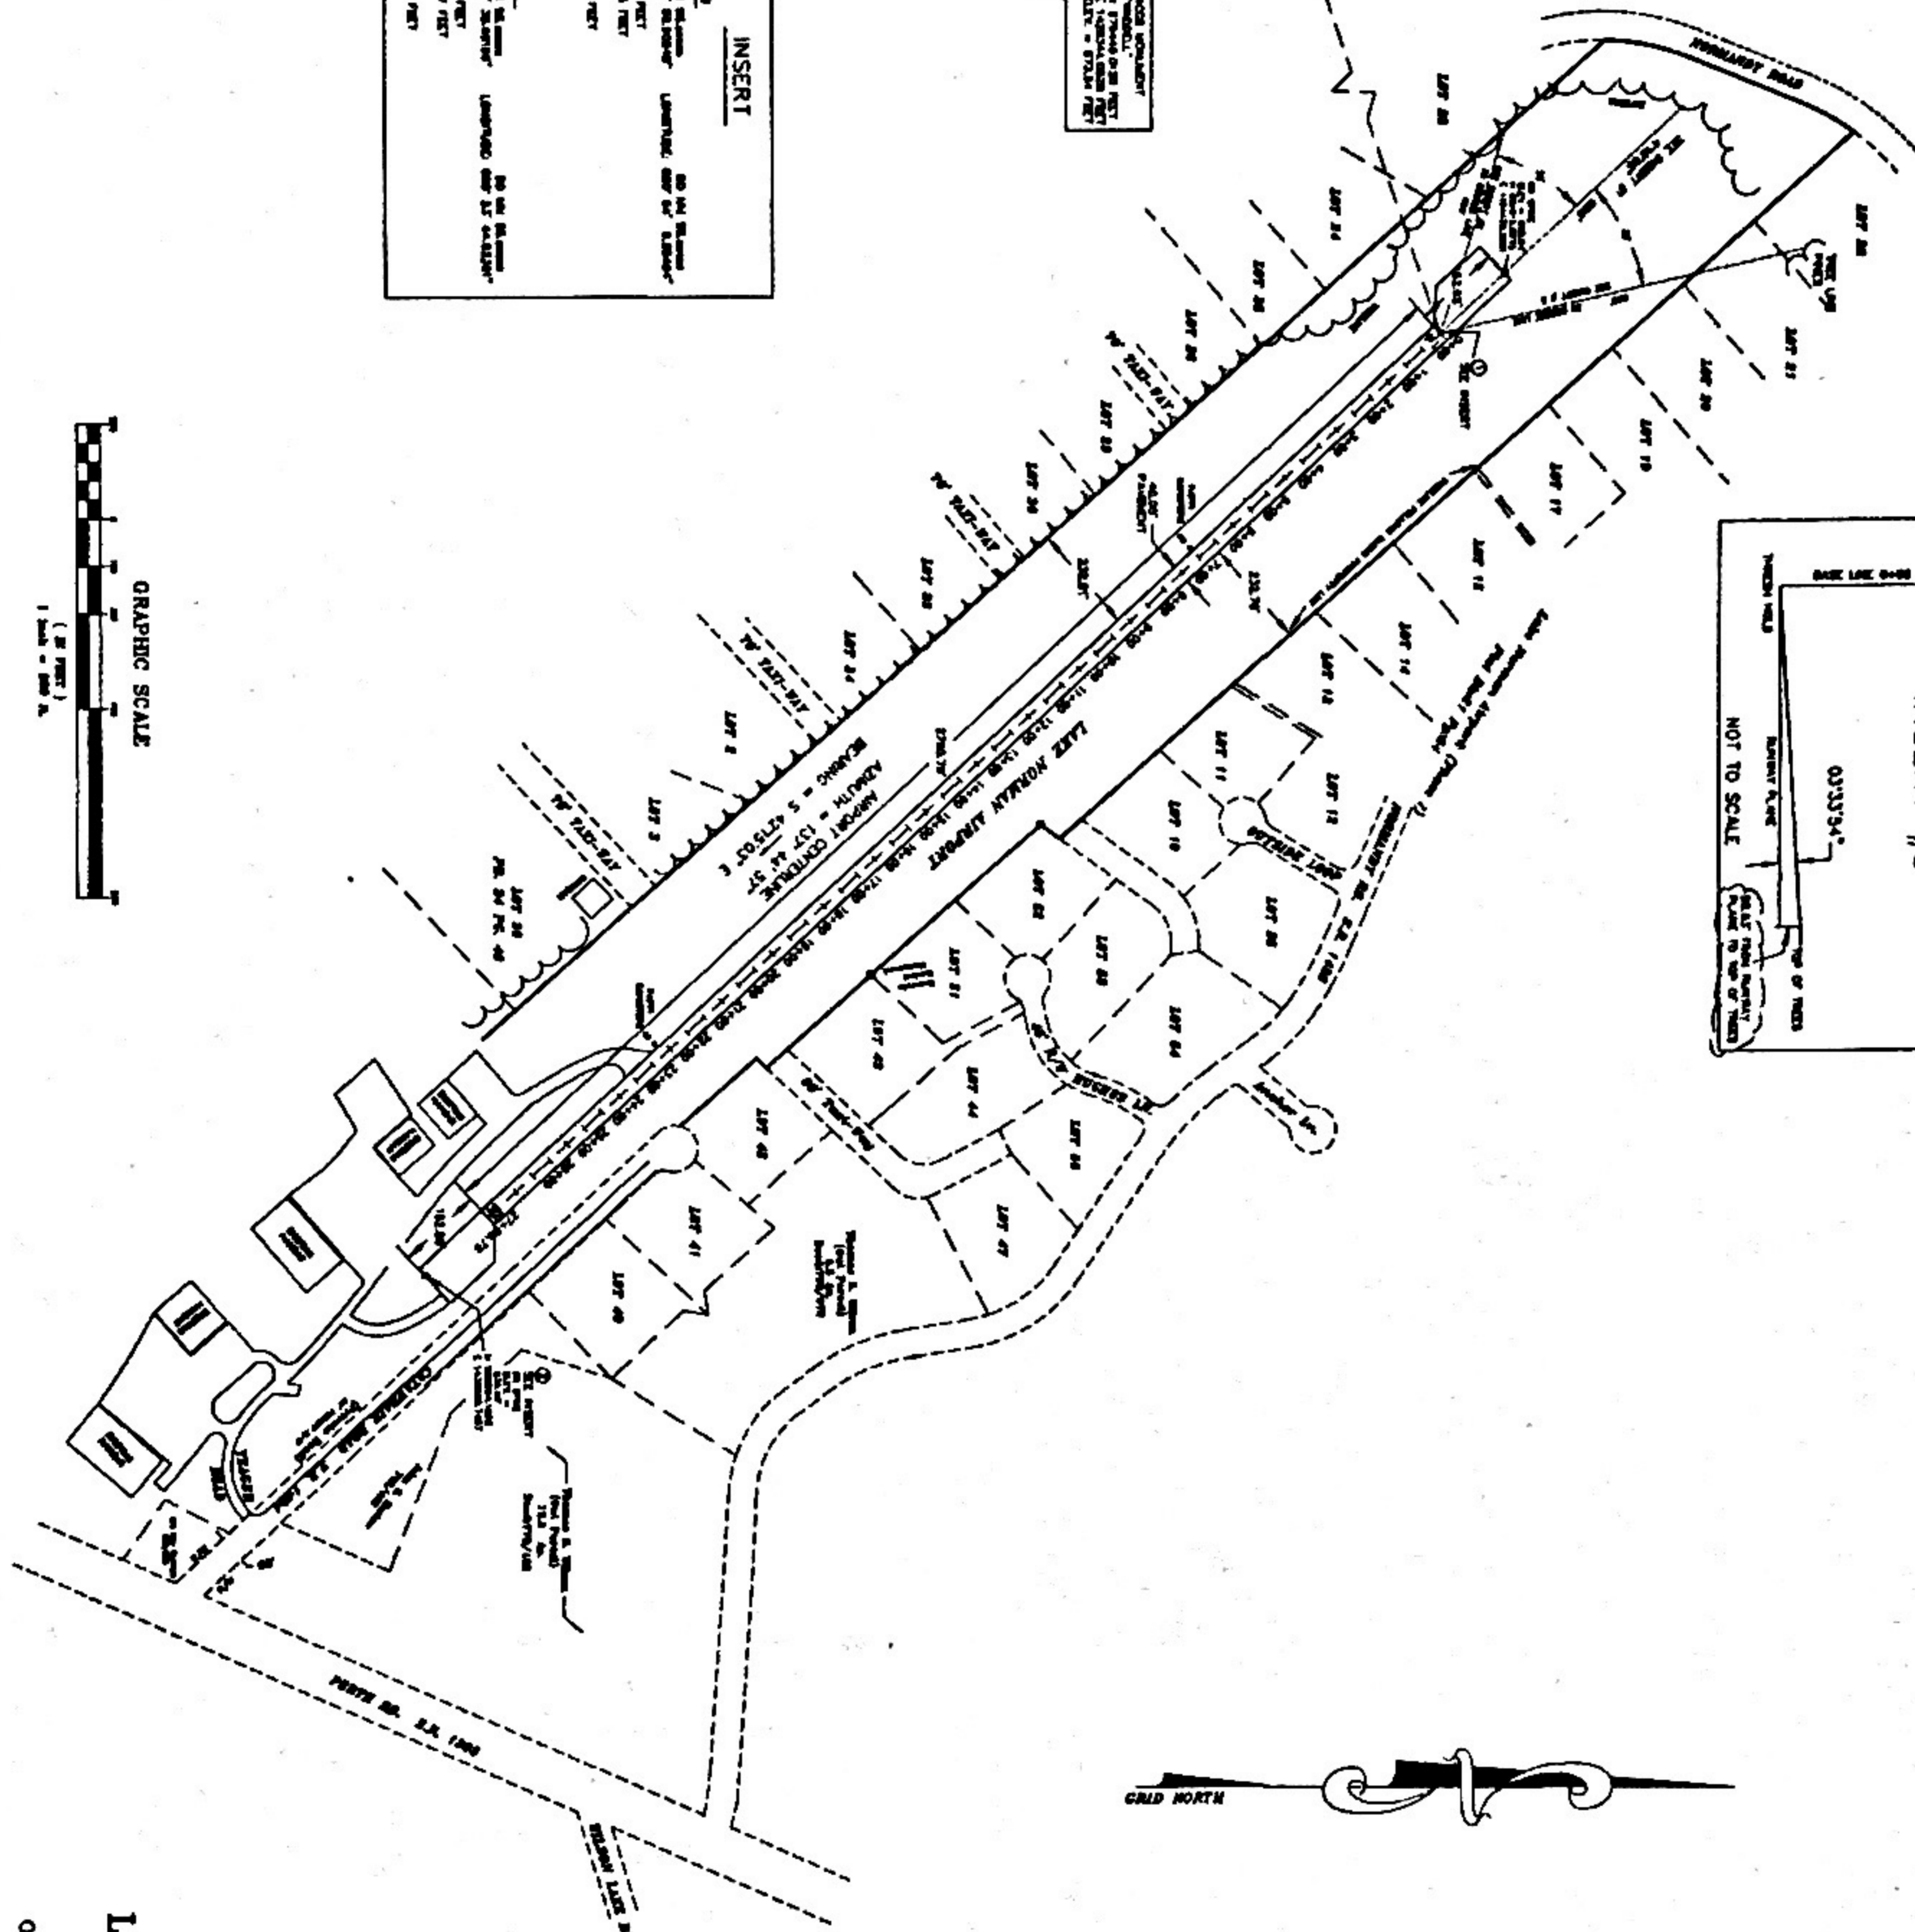

**STAMPED CERTIFICATION**



**LAKE NORMAN AIRPORT**  
 OF  
 MOORESVILLE, NORTH CAROLINA  
 SCALE: 1" = 200'  
 DATE: JANUARY 23, 2004  
 OWNER: LAKE NORMAN AIRPARK OWNERS

RUNWAY SURVEY