

Per 2006 Minimum Standards for Surveying, 12.8.2.10 NMAC:
THIS REPORT IS NOT FOR USE BY A PROPERTY OWNER FOR ANY PURPOSE. This is not a boundary survey and may not be sufficient for the removal of the survey exception from an owner's title policy. It may or may not reveal encroachments, overlaps, conflicts in boundary lines, shortages in area, or other matters which would be disclosed by an accurate boundary survey.


T900 081 3311

1-400 P.UU2/UU4 F-738

IMPROVEMENT LOCATION REPORT

Lot 23, Block 6
 Northridge Unit No. 3
 City of Albuquerque
 Bernalillo County, New Mexico

sureClose

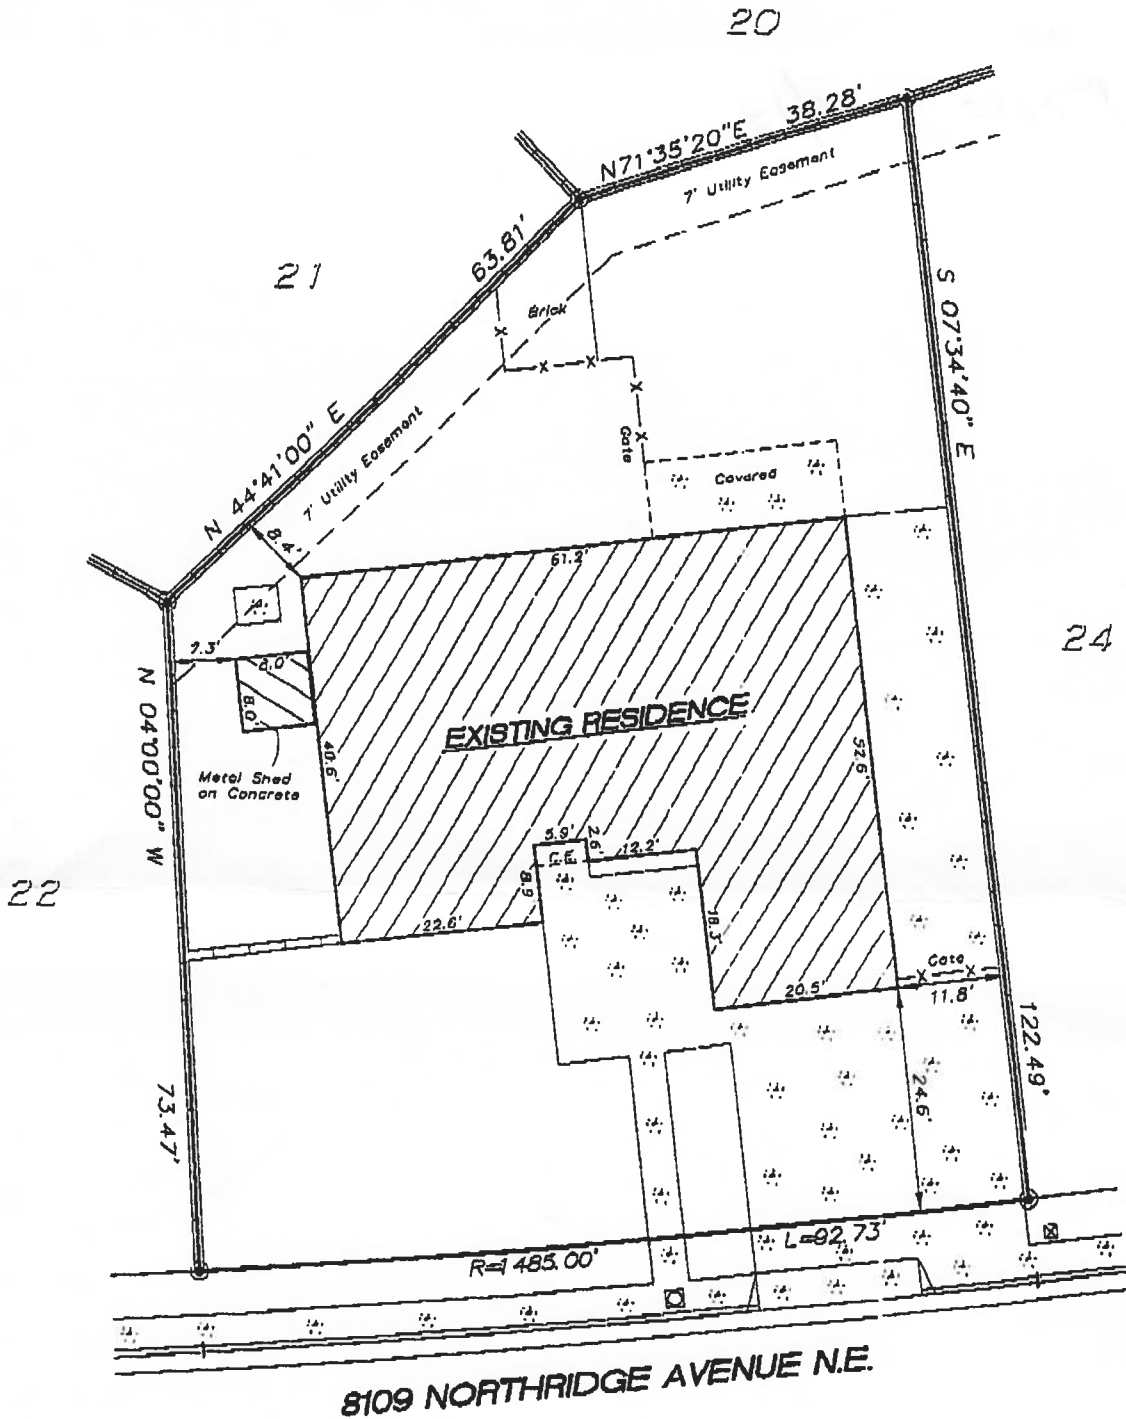

Scale 1" = 20'

- | = Found Curb Scribe
- X- = Fence
- |||| = Wall
- ⊗ = Utility Pedestal
- ⊠ = Water Meter
- ⋯ = Concrete Area

Sheet 1 of 3
 110023 MB

SURV  TEK, INC.

Consulting Surveyors
 9384 Valley View Dr. N.W. Albuquerque, New Mexico 87114

Phone: 505-897-3568
 Fax: 505-897-3977