



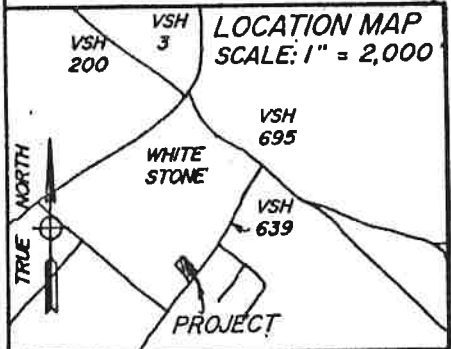

**LOT LOCATION SURVEY**  
**FRANKLIN A. NUNN &**  
**BERTHA W. NUNN**  
 TOWN of WHITE STONE  
 LANCASTER COUNTY, VIRGINIA

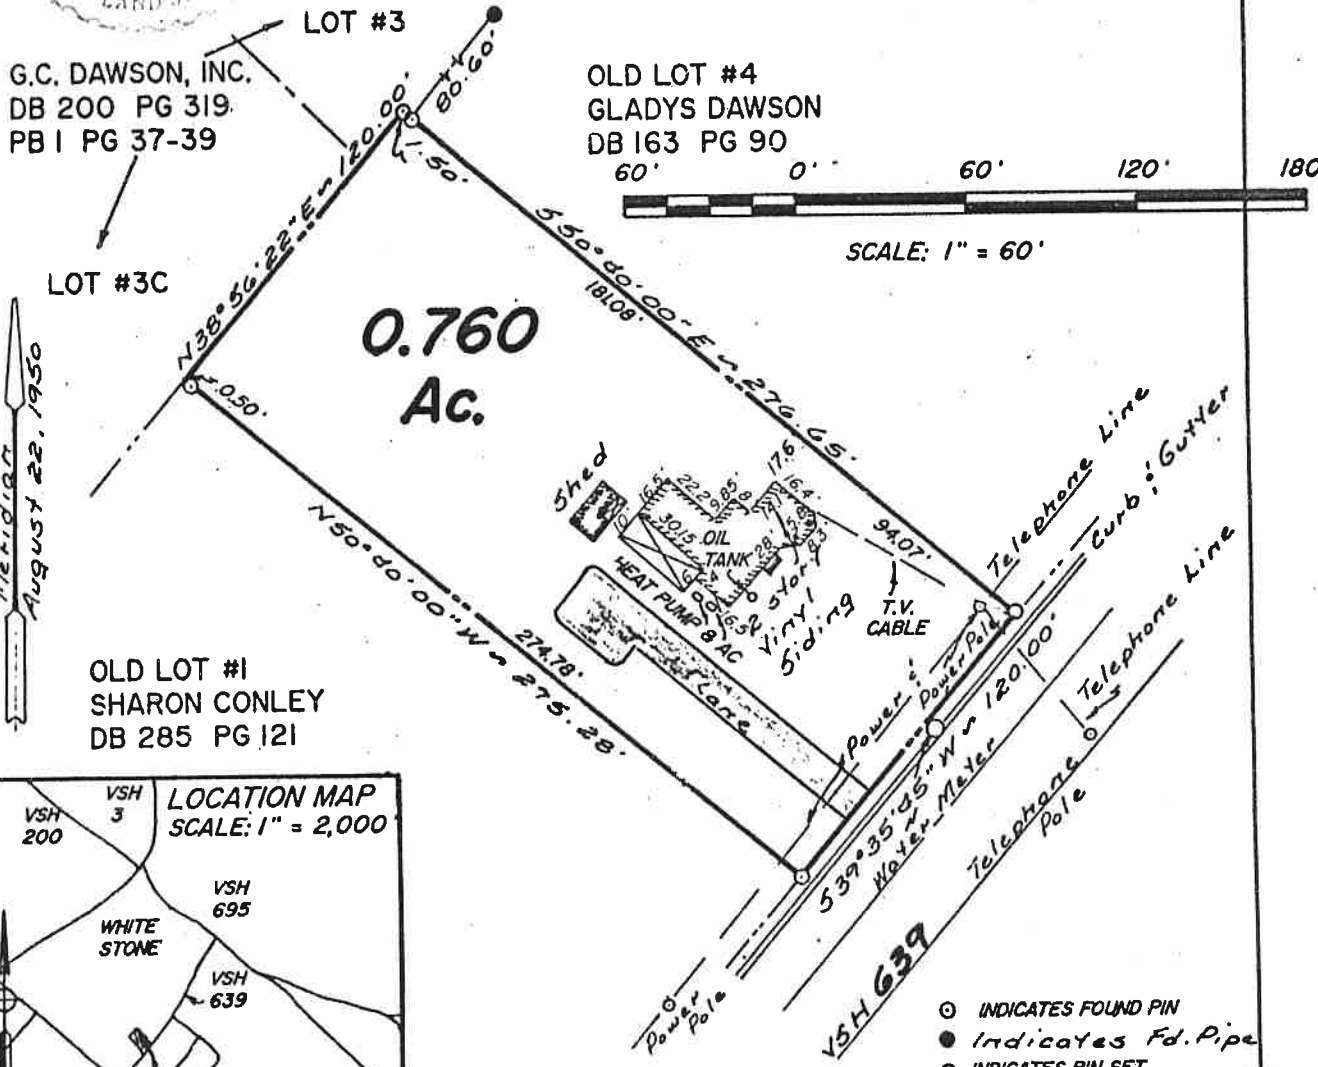

NOTE: ALL LINES DETERMINED BY PREVIOUS SURVEY AND FOUND POINTS, SEE DB 233 PG 13. HOUSE AND PROPERTY LOCATED IN ZONE X; AREA DETERMINED TO BE OUTSIDE 500 YEAR FLOOD PLAIN.  
 PROPERTY REFERENCE: DB 233 PG 13  
 PROPERTY STANDING IN THE NAME OF:  
**FRANKLIN A. NUNN**  
**BERTHA W. NUNN**

Date: NOVEMBER 29, 1993 Scale: 1" = 60'  
**TOMLIN, KEYSER & DILLARD P.C.**  
**WICOMICO CHURCH, VA.**  
**TAPPAHANNOCK, VA. Branch**  
 Drawn by: LBW Job No. 15769-3A  
 Checked by: WKK  
 Sect. No. 352 @ A F.B. 349 pg. 46

Virginia, to-wit:  
 In the Clerk's Office of the Circuit Court of Lancaster County, the 14<sup>th</sup> day of Dec. 1993 the foregoing writing was presented and with \$14.30 In State Tax \$ 47.10 County Tax paid was admitted to record at 12:40 o'clock P.M.  
 Teste: Roberta A. Green Clerk-Dep. Clerk.