


LAND TITLE SURVEY

This is to certify that on this day a careful survey was made under my direction and supervision on the ground of the property located on 4243 Beechwood Lane, in the City of Dallas, Texas, described as follows: Being Lot 76, Block 5542, of Meadowood Estates, Section Three, an addition to the City of Dallas, Dallas County, Texas, according to the Plat recorded in Volume 8, at Page 395, of the Map Records of Dallas County, Texas, as corrected by instrument recorded in Volume 2685, at Page 194, of the Deed Records of Dallas County, Texas.

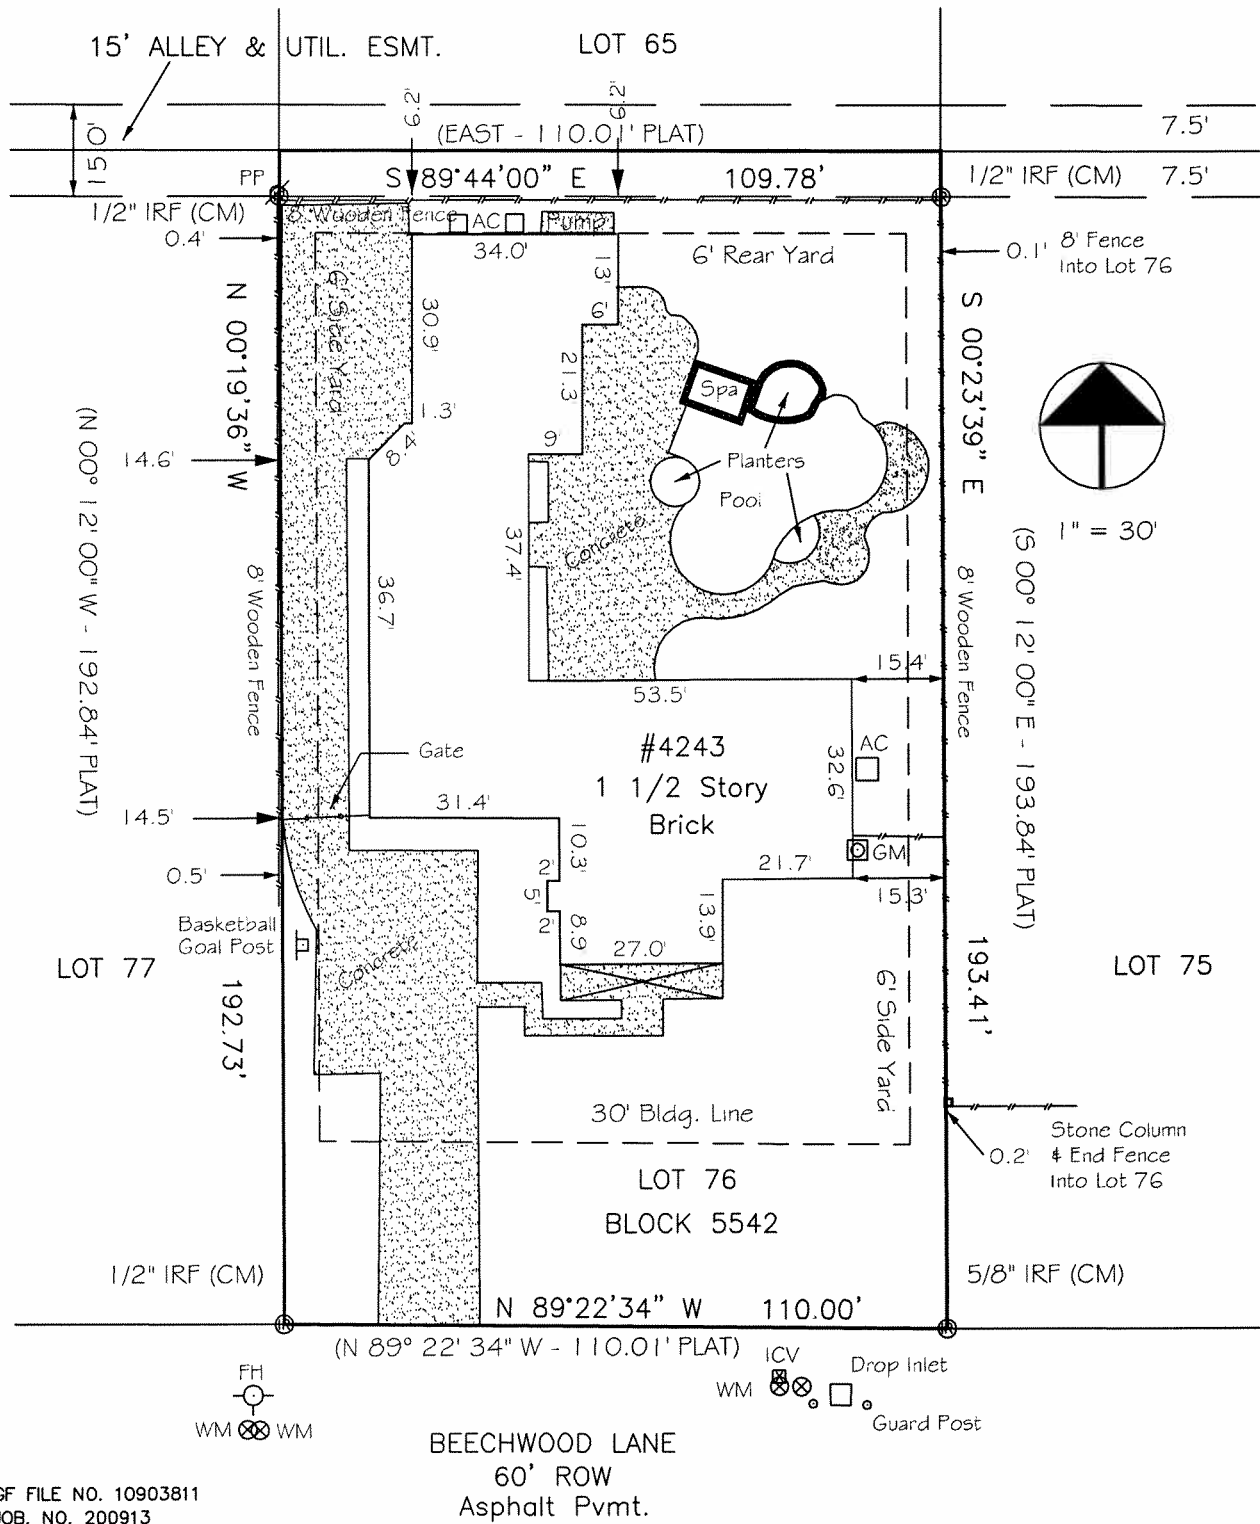

GF FILE NO. 10903811
JOB. NO. 200913

NOTES:

BASIS OF BEARING: THE BEARINGS ARE BASED ON PLAT BEARINGS.
C.M.=CONTROLLING MONUMENT
SET BACKS PER ZONING DISTRICT.

USE OF THIS SURVEY FOR ANY OTHER PURPOSE OR BY ANY OTHER PARTIES SHALL BE AT THEIR RISK AND THE UNDERSIGNED IS NOT RESPONSIBLE TO OTHERS FOR ANY LOSS RESULTING THEREFROM.

IF THE SEAL AND SIGNATURE ARE NOT BLUE COLORED, THE PLAN IS A COPY THAT SHOULD BE ASSUMED TO CONTAIN UNAUTHORIZED ALTERATIONS. THE CERTIFICATION CONTAINED ON THIS DOCUMENT SHALL NOT APPLY TO ANY COPIES.

THERE ARE NO ENCROACHMENTS,
PROTRUSIONS, OR CONFLICTS
EXCEPT AS SHOWN.

**LAND TITLE SURVEY
4243 BEECHWOOD LANE
LOT 76, BLOCK 5542
MEADOWWOOD ESTATES
DALLAS, TEXAS 75220-1907**

PROBECK LAND SURVEYORS
P.O. BOX 551833
DALLAS, TEXAS 75355-1833
OFFICE (214) 549-5349
FAX (214) 398-9202

FAX (214) 398-9202

42

Larry A. Probeck, RPLS
Texas Registration No. 5187