


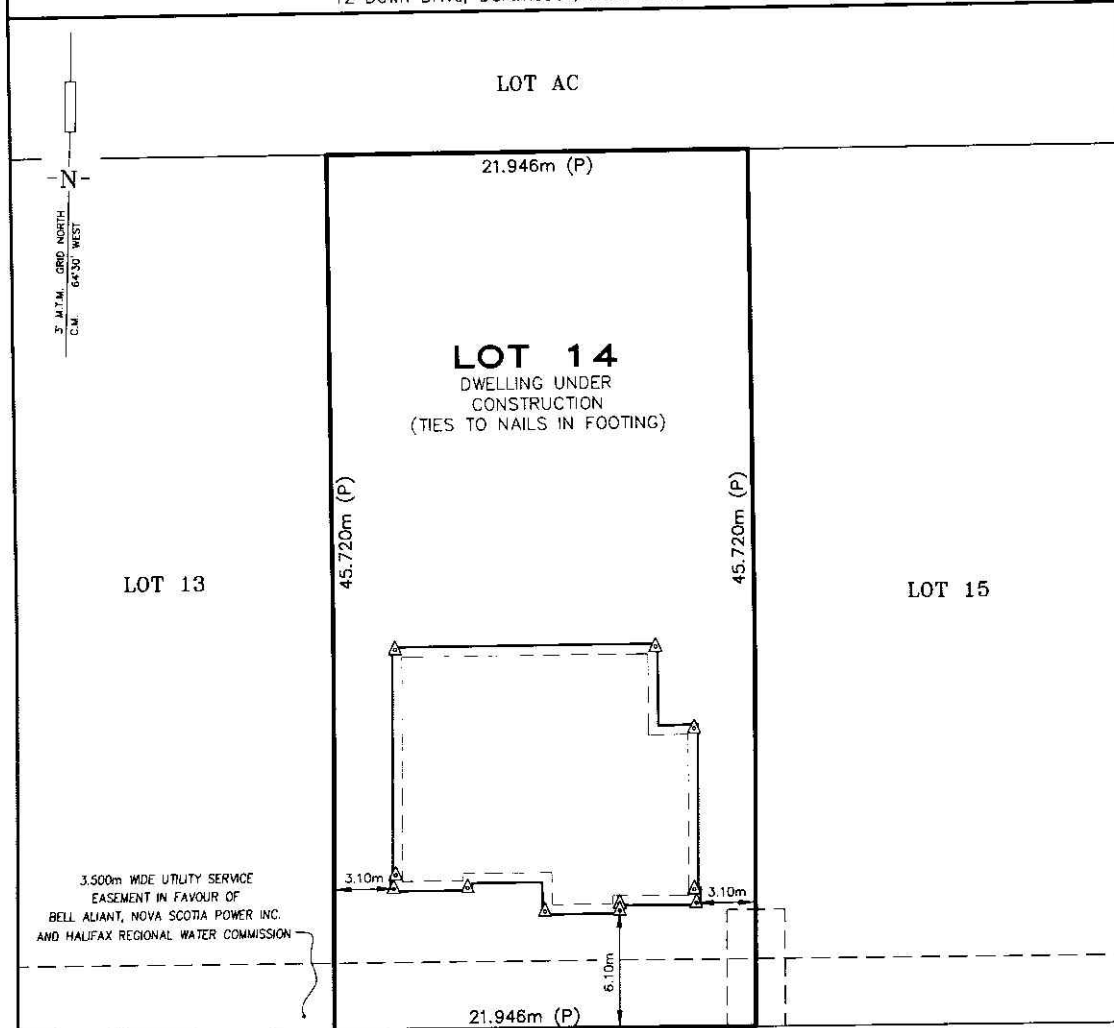

LEGEND

- P — Plan
○ — Found Drill Hole
△ — Nail set in footing

HEARTHWOOD CRESCENT
(WIDTH VARIES)

SURVEY REVIEW
DEPARTMENT

SLC 76362


Boundaries for subject lands are defined by Land Registration Office plan no. 105137716 signed by T. Darcy DeCoste, N.S.L.S. dated April 24, 2014.

Field survey for subject lands was carried out on May 18, 2022.

Physical features shown hereon are located to plotting accuracy unless specifically dimensioned.

This Surveyor's Location Certificate shall not be used for boundary definition or as a reference document for the preparation of legal descriptions.

CERTIFIED TO: JAN ELIZABETH MACKAY and RICHARD WILLIAM MACKAY
RE: LOCATION CERTIFICATE, LOT 14, CIVIC NO. 53 HEARTHWOOD CRESCENT,
HALIFAX, HALIFAX COUNTY, NOVA SCOTIA

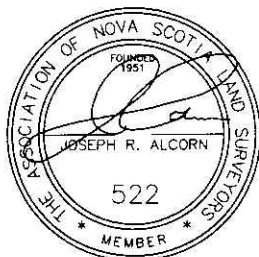

Surveyor's Location Certificate

I, Joseph R. Alcorn, Nova Scotia Land Surveyor, hereby certify that this Surveyor's Location Certificate was prepared under my supervision and in accordance with Part VII of the Nova Scotia Land Surveyors Regulations made pursuant to Section 8 of the Land Surveyors Act.

Dated: . . . May 20, 2022 . . .

Signed: N.S.L.S.

Drawn: K.S.

Scale: 1:300

File No.: **224682-2**