


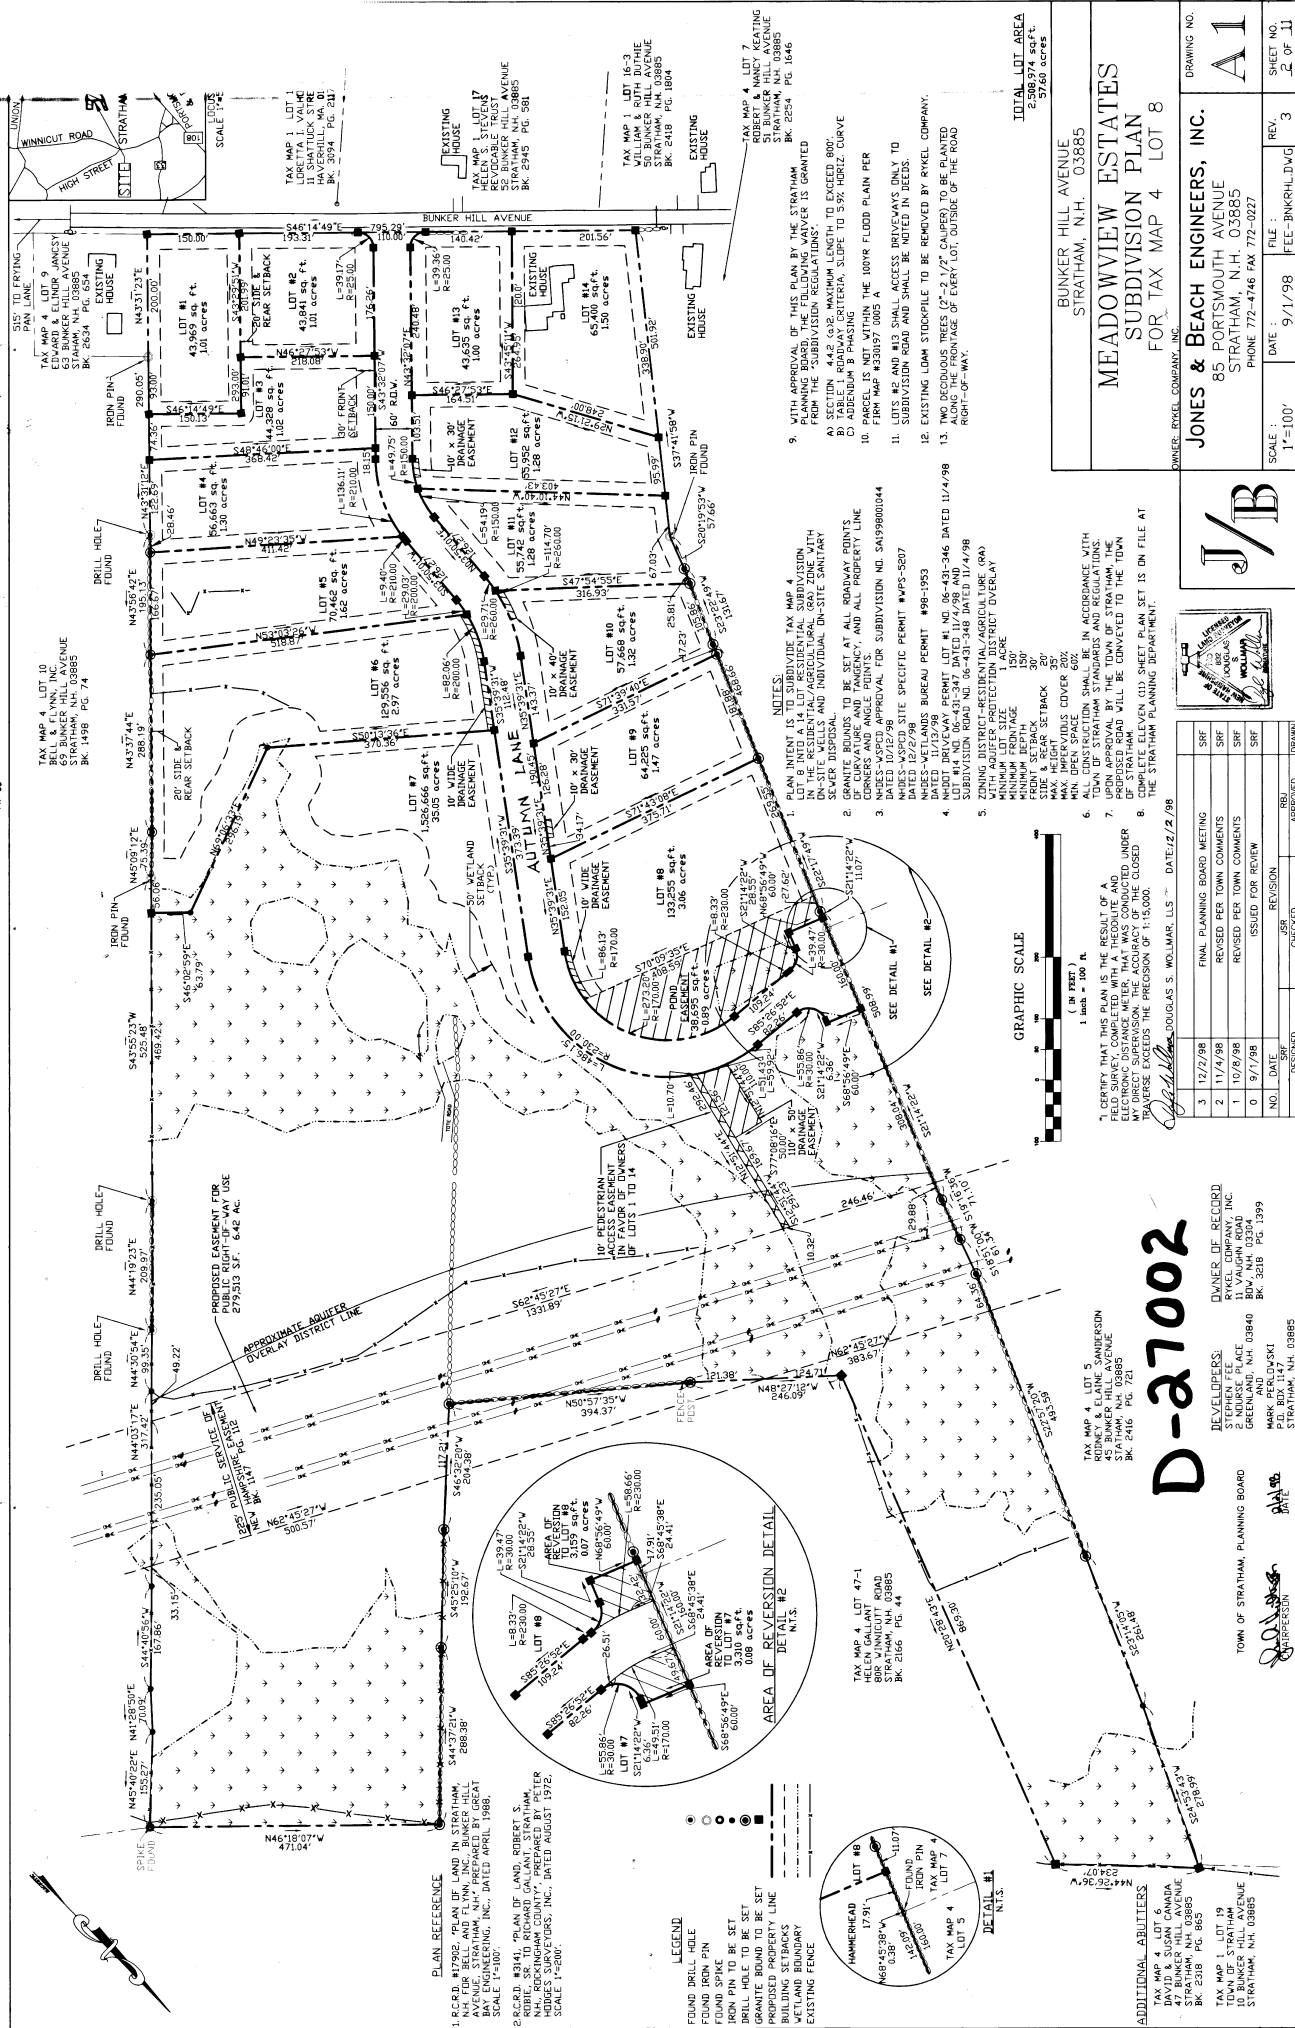

D-27002

DEVELOPERS:
STEPHEN FEE
2 NOURSE PLACE
GREENLAND, N.H. 03840

AND
MARK PERLOWSKI
P.O. BOX 1147
STRATHAM, NH. 03865

OWNER OF RECORD:
RYKEL COMPANY, INC.
11 VAUGHN ROAD
BOW, N.H. 03304
BK. 3218 PG. 1399

TOWN OF STRATHAM, PLANNING BOARD

[Signature] CHAIRPERSON

[Signature] DATE

ADDITIONAL ABUTTERS

TAX MAP 4 LOT 6	TAX MAP 1 LOT 19
DAVID & SUSAN CANADA	TOWN OF STRATHAM
47 BUNKER HILL AVENUE	10 BUNKER HILL AVENUE
STRATHAM, N.H. 03885	STRATHAM, N.H. 03885
BK. 2318 PG. 865	

NO.	DATE	REVISION	ISSUED BY	CHECKED BY	DESIGNED BY	APPROVED BY	DATE
3	12/2/98	FINAL PLANNING BOARD MEETING					SRF
2	11/4/98	REVISED PER TOWN COMMENTS					SRF
1	10/8/98	REVISED PER TOWN COMMENTS					SRF
0	9/1/98	ISSUED FOR REVIEW					SRF

DEVELOPERS:
STEPHEN FEE
2 NOURSE PLACE
GREENLAND, N.H. 03840
AND
MARK PERLOWSKI
P.O. BOX 1147
STRATHAM, NH. 03865

TOWN OF STRATHAM, PLANNING BOARD

Donna M. Gibson
CHAIRPERSON

04/11/98
DATE

47 BUNKER HILL AVENUE
STRATHAM, NH. 03885
BK. 2318 PG. 865

TAX MAP 1 LOT 19
TOWN OF STRATHAM
10 BUNKER HILL AVENUE
STRATHAM, N.H. 03885

JONES & BEACH ENGINEERS, INC. 85 PORTSMOUTH AVENUE STRATHAM, N.H. 03885 PHONE 772-4746 FAX 772-0227	DATE:	9/1/98	REV.	3
	SCALE:	1"=100'	FILE: B-NKRIH.DWG	
DRAWING NO.		A1		
SHEET NO.		2 OF 11		

NO.	DATE	REVISION	ISSUED BY	CHECKED BY	DESIGNED BY	APPROVED BY	DATE
3	12/2/98	FINAL PLANNING BOARD MEETING					SRF
2	11/4/98	REVISED PER TOWN COMMENTS					SRF
1	10/8/98	REVISED PER TOWN COMMENTS					SRF
0	9/1/98	ISSUED FOR REVIEW					SRF

DEVELOPERS:
STEPHEN FEE
2 NOURSE PLACE
GREENLAND, N.H. 03840
AND
MARK PERLOWSKI
P.O. BOX 1147
STRATHAM, NH. 03865

TOWN OF STRATHAM, PLANNING BOARD

Donna M. Gibson
CHAIRPERSON

04/11/98
DATE

47 BUNKER HILL AVENUE
STRATHAM, NH. 03885
BK. 2318 PG. 865

TAX MAP 1 LOT 19
TOWN OF STRATHAM
10 BUNKER HILL AVENUE
STRATHAM, N.H. 03885

JONES & BEACH ENGINEERS, INC. 85 PORTSMOUTH AVENUE STRATHAM, N.H. 03885 PHONE 772-4746 FAX 772-0227	DATE:	9/1/98	REV.	3
	SCALE:	1"=100'	FILE: B-NKRIH.DWG	
DRAWING NO.		A1		
SHEET NO.		2 OF 11		