



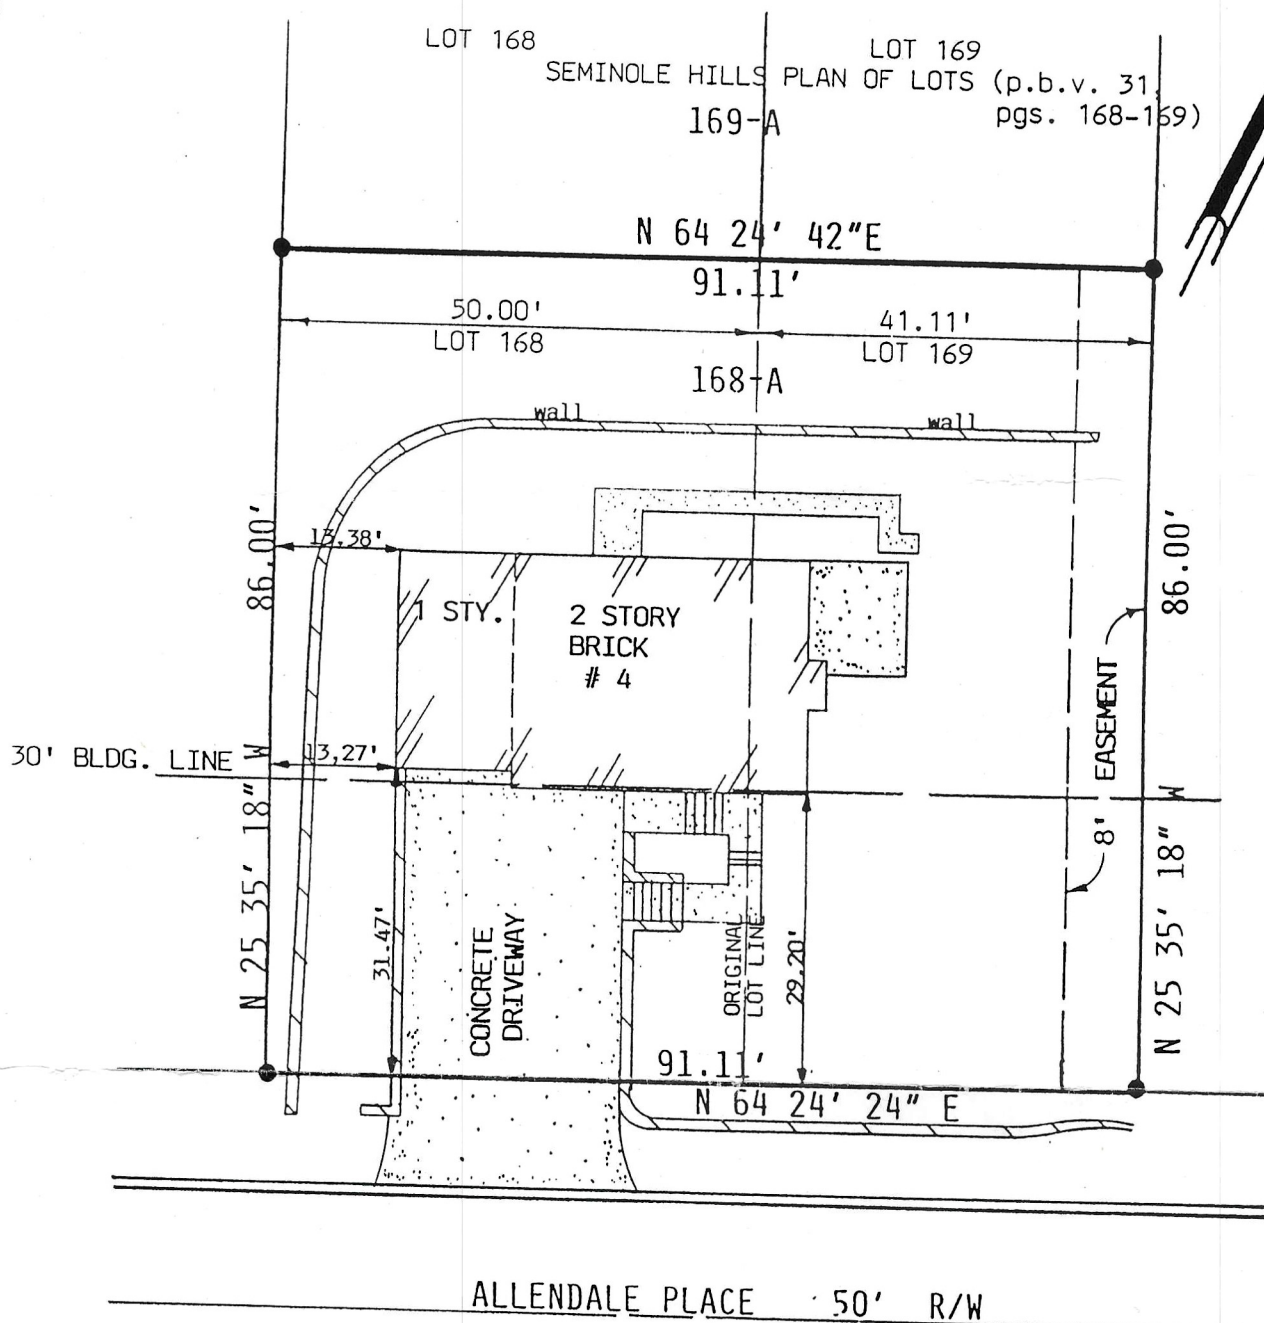

In consideration of the _____
 Company accepting this plan of survey I hereby certify to said
 Company that this is a correct plan of a survey made upon the premises on
 the 16th day of MARCH, 1989, showing the location of all
 buildings, fences or other easements or servitudes apparent from a survey
 made on the ground.

SURVEY OF LOT 168-A IN THE
 WARNECK PLAN P.B.V. 60, PG. 81,
 BEING A RESUBDIVISION OF LOTS
 168 & 169 IN THE SEMINOLE HILLS
 PLAN OF LOTS P.B.V. 31, PGS.
 168-169.

NO STAKES SET !!!

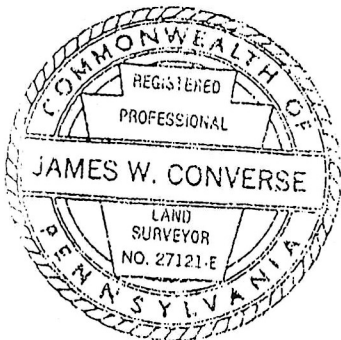

PLAN MADE FOR		
TIMOTHY J. CAUCHIE AND JEANNE E. CAUCHIE		
SCALE 1" = 20'	BLOCK 252-M LOT 50	DRAWN BY YVONNE
DATE 3-16-89		REVISED
Situate in the Municipality of Mt. Lebanon, County of Allegheny, Commonwealth of Pennsylvania.		
JAMES W. CONVERSE REG. SURVEYOR 1901 SLEEPY HOLLOW RD., LIBRARY, PA. 15129		PHONE 831-2114