


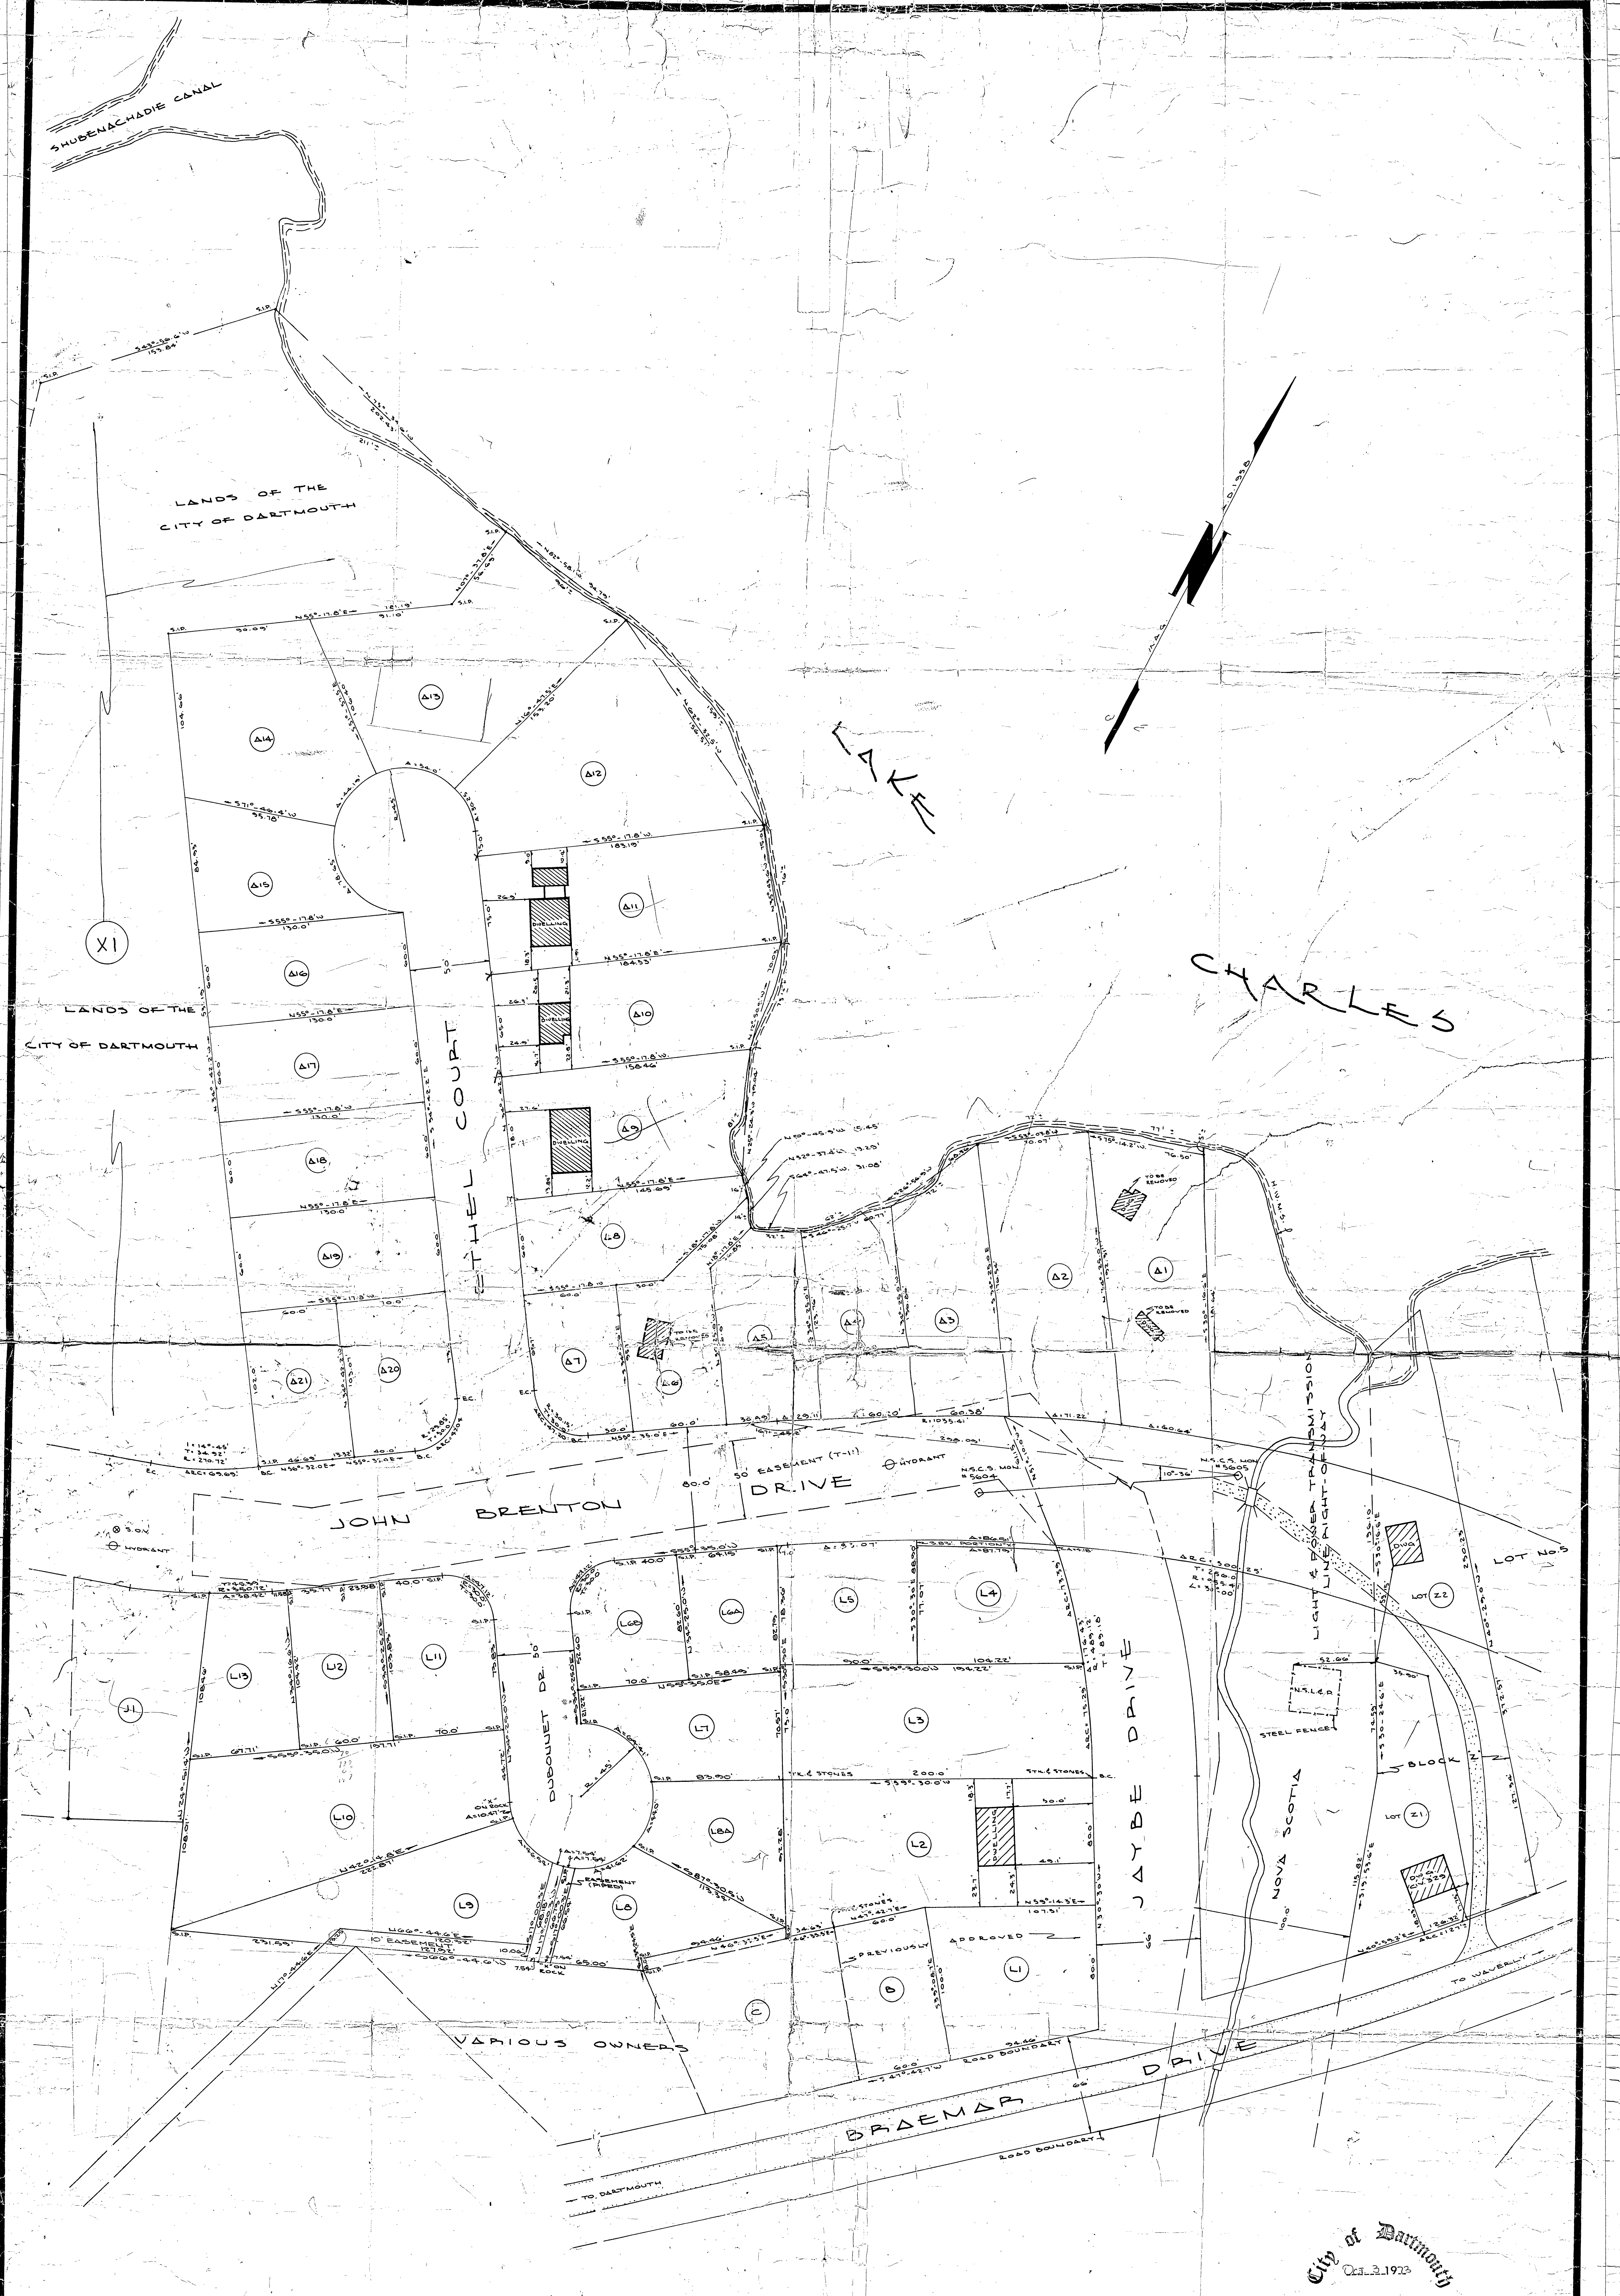

PLAN
SUBDIVISION OF LANDS OF
JOHN T. BRENTON
CITY OF DARTMOUTH COUNTY OF
HALIFAX PROVINCE OF NOVA SCOTIA
SCALE 1 INCH = 40 FEET

City of Dartmouth
Oct. 2, 1973
APPROVED
Lots A1 to A42, L1 to L13
Development Officer
[Signature]
KNOWLEDGE ASSOCIATES LIMITED
NOVA SCOTIA LAND SURVEYORS

CERTIFICATE
I CERTIFY THAT THIS PLAN ACCURATELY
SHOWS THE MANNER IN WHICH THE LAND
INCLUDED THEREIN HAS BEEN SURVEYED
AND DIVIDED BY ME AND THAT THE
SAID PLAN IS PREPARED IN ACCORDANCE
WITH THE PROVISIONS OF THE
REGISTRY ACT.
DATED THIS 26TH DAY OF FEB. A.D. 1970
REVISED THIS 22ND DAY OF JULY A.D. 1971
REVISED THIS 15TH DAY OF MARCH A.D. 1975
[Signature]