
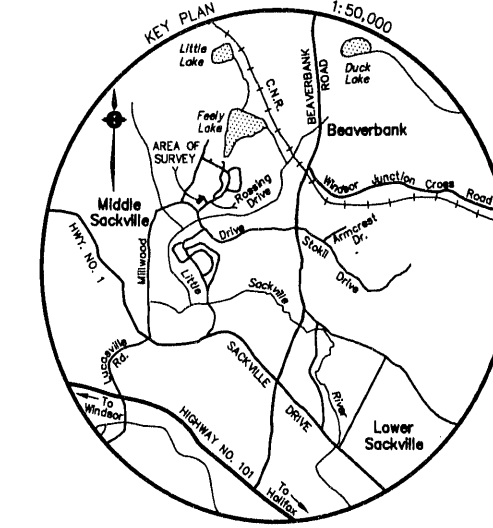


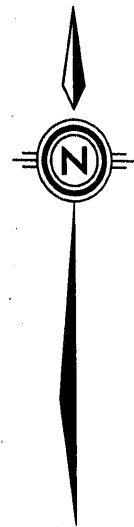

LEGEND:

PLACED SURVEY MARKER	●
FOUND SURVEY MARKER	○
IRON TUBE	○
IRON BAR	○
ROCK POST	○
NOVA SCOTIA COORDINATE MONUMENT	▲
PLACED	PL
FOUND	FO
WITNESS	WT
RADIUS : ARC : CHORD	R : A : C
POINT OF CURVATURE	P.C.
POINT OF COMPOUND CURVATURE	P.C.C.
POINT OF REVERSE CURVATURE	P.R.C.
CALCULATED : MEASURED : SET	(C) : (M) : (S)
PLAN OF PREVIOUS SURVEY : DEED	(P) : (D)
LANDS DEALT WITH BY THIS PLAN	LD
REGISTRY OFFICE	RO
PROPERTY IDENTIFICATION NUMBER	P.I.D. NO.
SQUARE METRES	SM
UTILITY POLE	UP
UTILITY POLE EASEMENT	UPE
DEPARTMENT OF HOUSING	(DOH)

NOTES:

FIELD SURVEYS WERE CARRIED OUT DURING THE PERIOD APRIL 9, 2001 TO JUNE 26, 2001.

BEARINGS ARE GRID DERIVED FROM THE LINE JOINING N.S.C.M. 28369 TO N.S.C.M. 28370, HAVING A BEARING OF N 61° 47' 06" E AND ARE REFERRED TO MERIDIAN 64° 30' W.

FIELD MEASUREMENTS HAVE NOT BEEN ADJUSTED AND SCALE FACTOR HAS NOT BEEN APPLIED.

PROPERTY IDENTIFICATION (P.I.D.) NUMBERS REFER TO LAND INFORMATION CENTRE (L.I.C.) PROPERTY MAPPING SHEET NUMBER 05N10-45.

LOT DESIGNATORS 758A, 758B, 759A AND 759B AND PARCEL DESIGNATORS PSE-758A, PSE-758B, PSE-759A AND PSE-759B ORIGINATE WITH THIS PLAN.

PARCELS PSE-758A, PSE-758B, PSE-759A AND PSE-759B ARE PRIVATE SERVICE EASEMENTS FOR ACCESS AND MAINTENANCE OF WATER AND SEWER LATERALS.


FINAL APPROVAL IS REQUESTED FOR LOTS 758A, 758B, 759A AND 759B.

ALL DIMENSIONS ARE IN METRES.

SURVEYOR'S CERTIFICATE:

I, J. JEFF FEE, NOVA SCOTIA LAND SURVEYOR, HEREBY CERTIFY THAT THE SURVEY REPRESENTED BY THIS PLAN WAS CONDUCTED UNDER MY SUPERVISION AND THAT THE SURVEY AND PLAN WERE MADE IN ACCORDANCE WITH THE NOVA SCOTIA LAND SURVEYORS ACT AND THE REGULATIONS MADE THEREUNDER.

DATED THIS 28TH DAY OF JUNE, 2001.

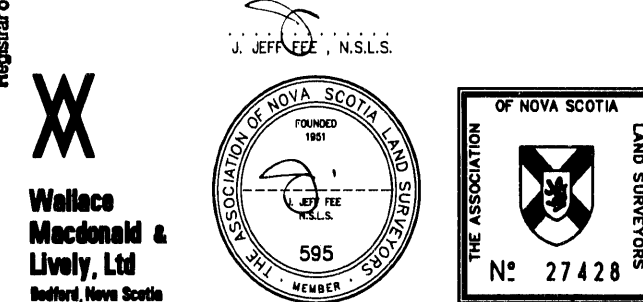

MILLWOOD VILLAGE

Plan of Survey of LOTS 758A and 758B, being a Subdivision of LOT 758 (SEMI) and LOTS 759A and 759B, being a Subdivision of LOT 759 (SEMI) Lands of HER MAJESTY THE QUEEN IN RIGHT OF THE PROVINCE OF NOVA SCOTIA as Represented by the MINISTER OF COMMUNITY SERVICES

YARDING COURT
MIDDLE SACKVILLE
COUNTY OF HALIFAX
PROVINCE OF NOVA SCOTIA

SCALE : 1/200 (METRIC)
JUNE 29, 2001

APPROVAL STAMPS

HALIFAX REGIONAL MUNICIPALITY
THIS FINAL PLAN OF SUBDIVISION IS APPROVED FOR
LOTS 758A, 758B, 759A and 759B
DATE: JUL 27 2001

Rosemary MacNeil
Endorsed by Development Officer
ROSEMARY MACNEIL

IMPORTANT NOTICE

Halifax Regional Municipality offers no guarantee that building or development permits will be issued on any or all lots approved on this endorsed subdivision plan.

NOTICE: In the interest of water quality preservation, it is advised that there is a legal requirement under the Nova Scotia Water Act to obtain a water rights permit from the Department of Environment prior to commencing any work in or around the immediate vicinity and shore of every river, stream, lake, creek, pond, spring, bog, swamp, marsh, wetland, ravine, gulch or other natural body of water, whether it contains water or not.


CENTRAL SERVICES

LOTS 758A and 758B ARE SERVICED WITH MUNICIPAL SEWER AND WATER.

SERVICE LATERALS FROM THE MAINS TO THE BUILDING SHALL BE THE RESPONSIBILITY OF THE OWNER.

PUBLIC STREETS

THE FOLLOWING STREETS AND HIGHWAYS ARE OWNED AND MAINTAINED BY HALIFAX REGIONAL MUNICIPALITY:
Yarding Court

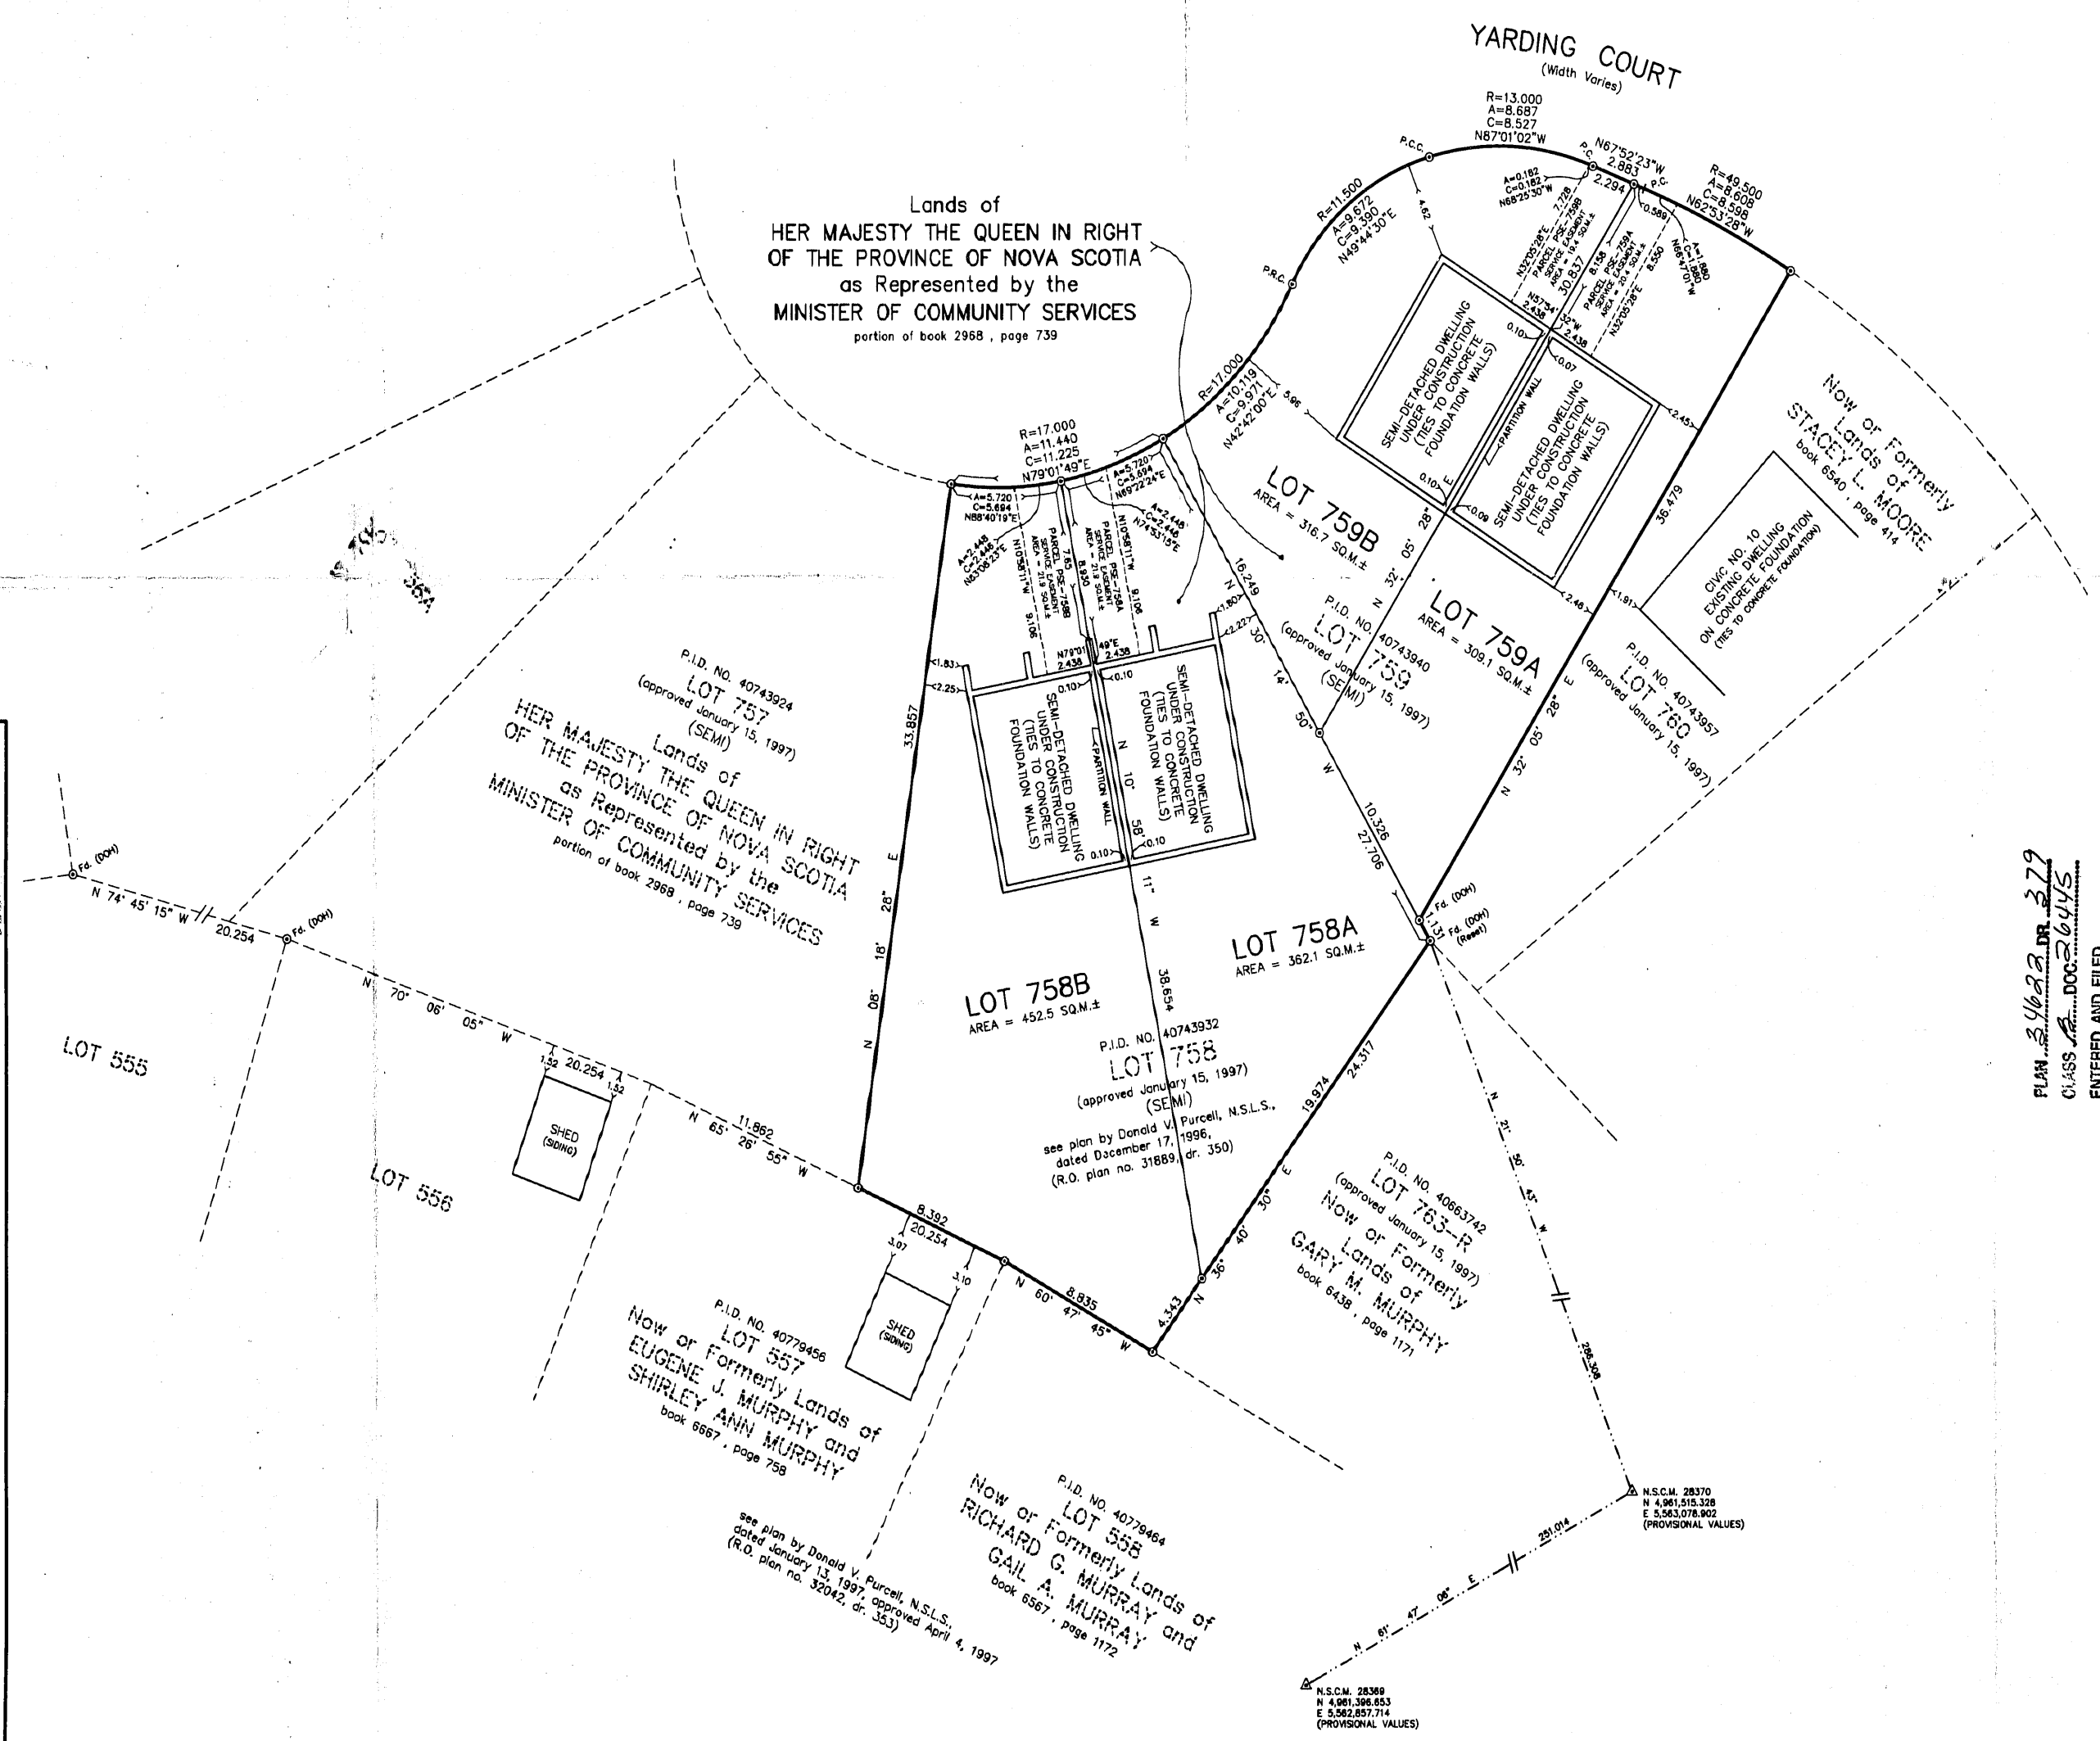

24X 34622